


EXISTING SITE PLAN


Scale 1:1250
 0 10 20 30 40 M

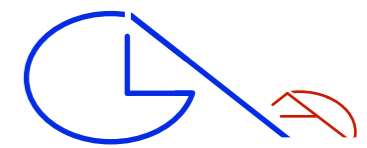


GLA Architecture and Design

Southgate Office Village, Block E,
 286A Chase Road, London, N14 6HF
 T 020 8886 5100 E g@glaad.co.uk

Client AK ASSETS LTD.		
Main Contractor		
Project RESIDENTIAL & COMMERCIAL DEVELOPMENT TO No 3,5 & 7 FORTESS ROAD KENTISH TOWN, LONDON, NW5 1AA		
Drawing Title EXISTING SITE PLAN		
Scale 1:1250 @ A3	Date July 2022	Drawn By DK
Project No. 2223	Drawing No. 01	Rev. A-
DO NOT SCALE THIS DRAWING. ALL DIMENSIONS TO BE CHECKED ON SITE		
© Copyright This drawing is the copyright of GLA Architecture and Design Ltd. This drawings and any works executed from this drawing shall, unless otherwise agreed in writing by GLA Architecture and Design Ltd, remain the property of the architect.		
DRAWING STATUS		
A SCHEME - Outline/Scheme drawings for proposals, budgets, etc.		
B DESIGN DEVELOPMENT - Evolving final design drawings for approvals, tenders, billing etc.		
C CONSTRUCTION - Fully developed drawings issued under instruction for construction.		
ONLY STATUS 'C' DRAWINGS TO BE USED FOR CONSTRUCTION PURPOSES		

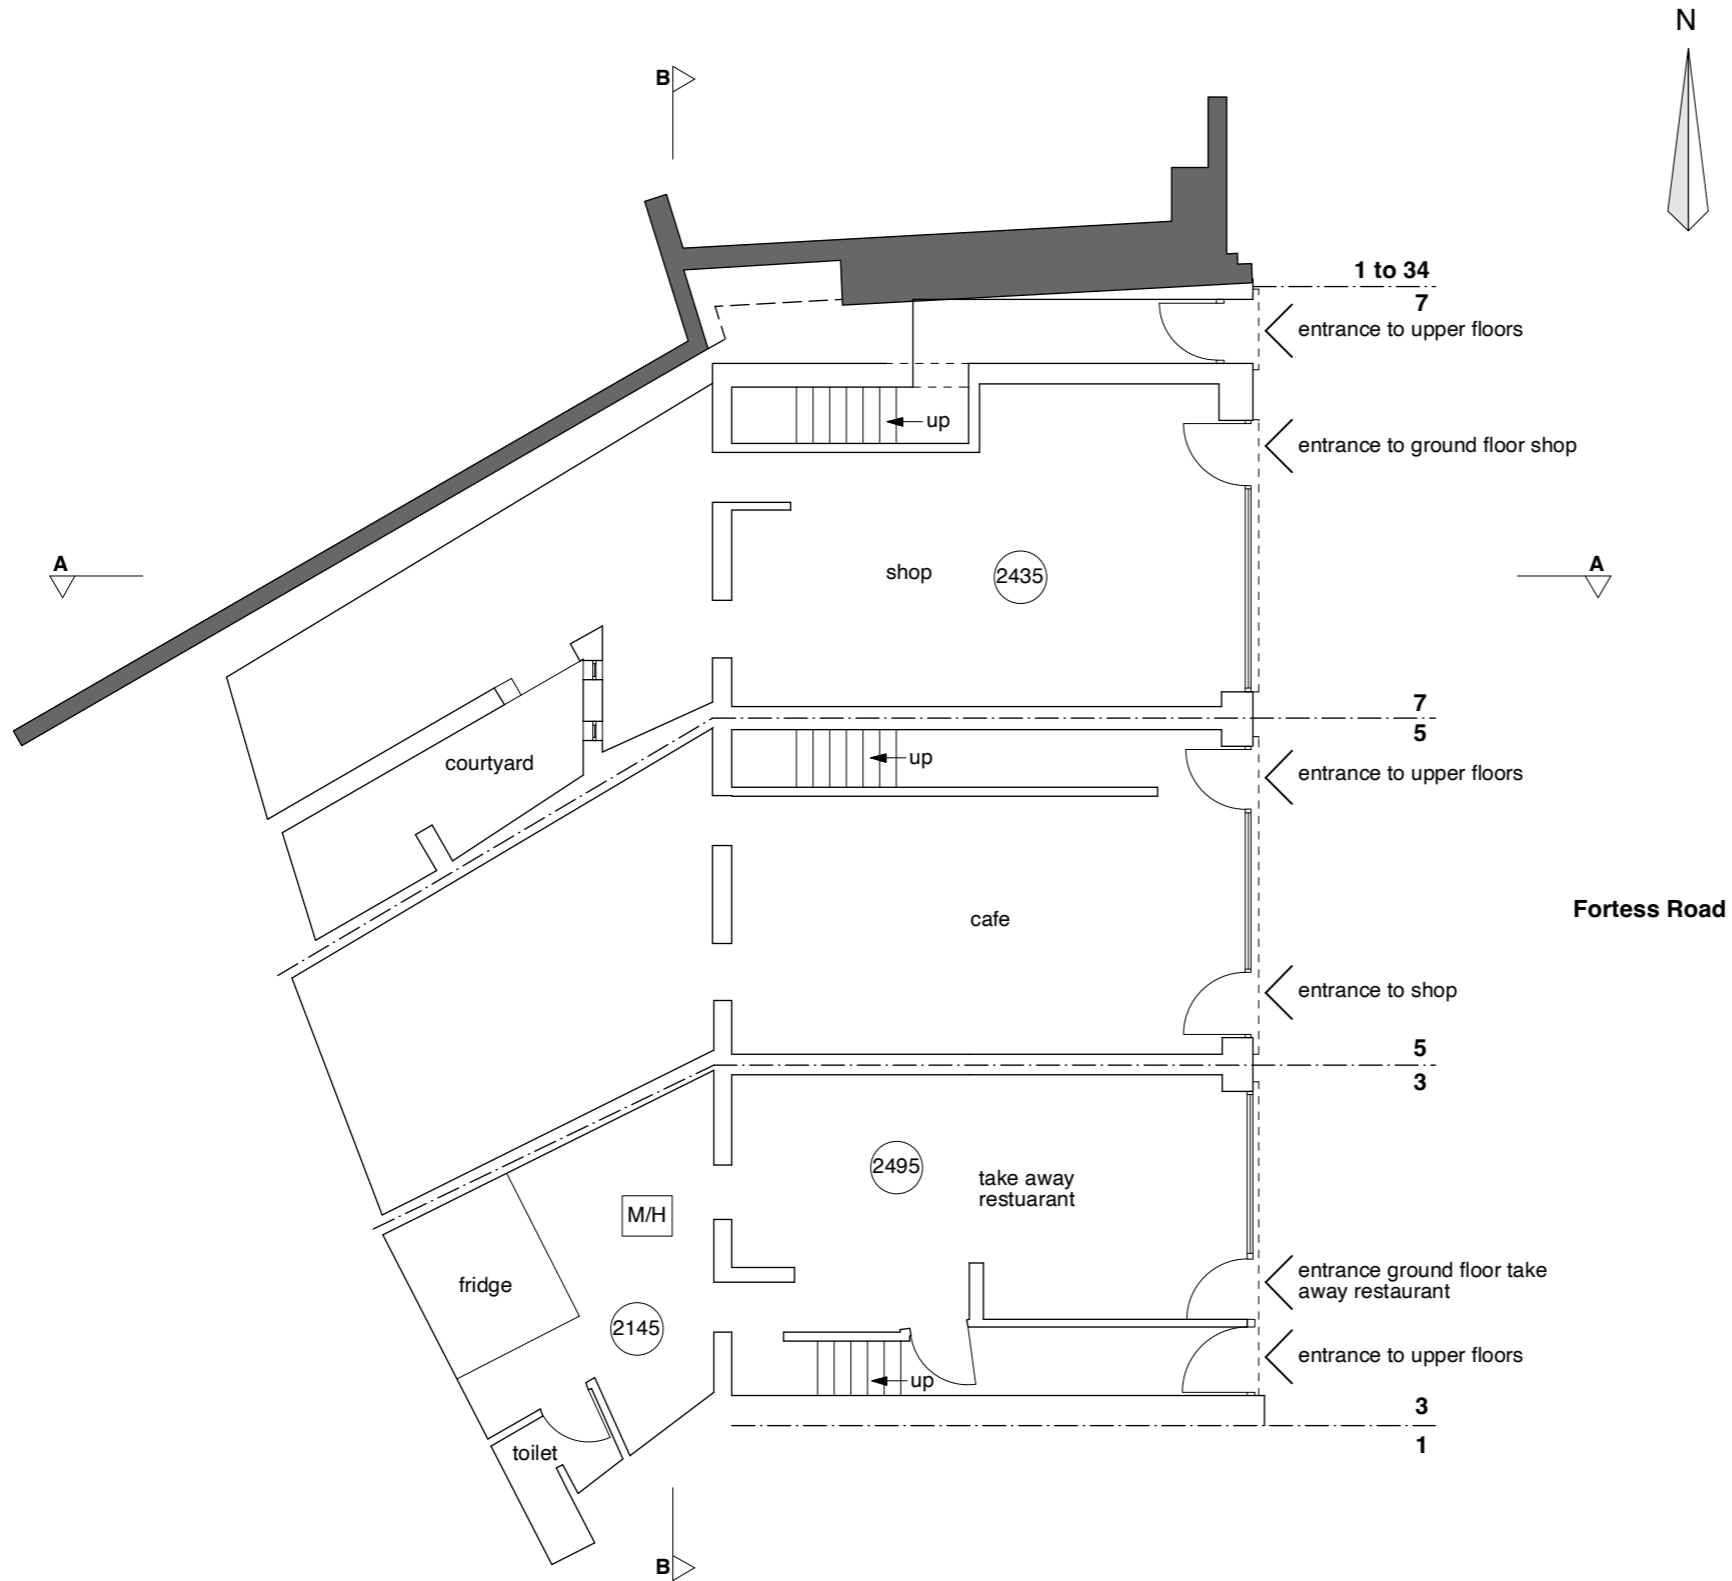



EXISTING GROUND FLOOR PLAN
Scale 1:100

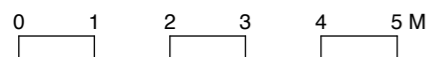

GLA Architecture and Design

Southgate Office Village, Block E,
286A Chase Road, London, N14 6HF
T 020 8886 5100 E g@glaad.co.uk

Client AK ASSETS LTD.		
Main Contractor		
Project RESIDENTIAL & COMMERCIAL DEVELOPMENT TO No 3,5 & 7 FORTESS ROAD KENTISH TOWN, LONDON, NW5 1AA		
Drawing Title EXISTING GROUND FLOOR PLAN		
Scale 1:100 @ A3	Date July 2022	Drawn By DK
Project No. 2223	Drawing No. 02	Rev. A-
DO NOT SCALE THIS DRAWING. ALL DIMENSIONS TO BE CHECKED ON SITE		
© Copyright This drawing is the copyright of GLA Architecture and Design Ltd. This drawings and any works executed from this drawing shall, unless otherwise agreed in writing by GLA Architecture and Design Ltd, remain the property of the architect.		
DRAWING STATUS		
A SCHEME - Outline/Scheme drawings for proposals, budgets, etc.		
B DESIGN DEVELOPMENT - Evolving final design drawings for approvals, tenders, billing etc.		
C CONSTRUCTION - Fully developed drawings issued under instruction for construction.		
ONLY STATUS 'C' DRAWINGS TO BE USED FOR CONSTRUCTION PURPOSES		

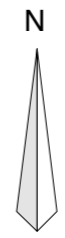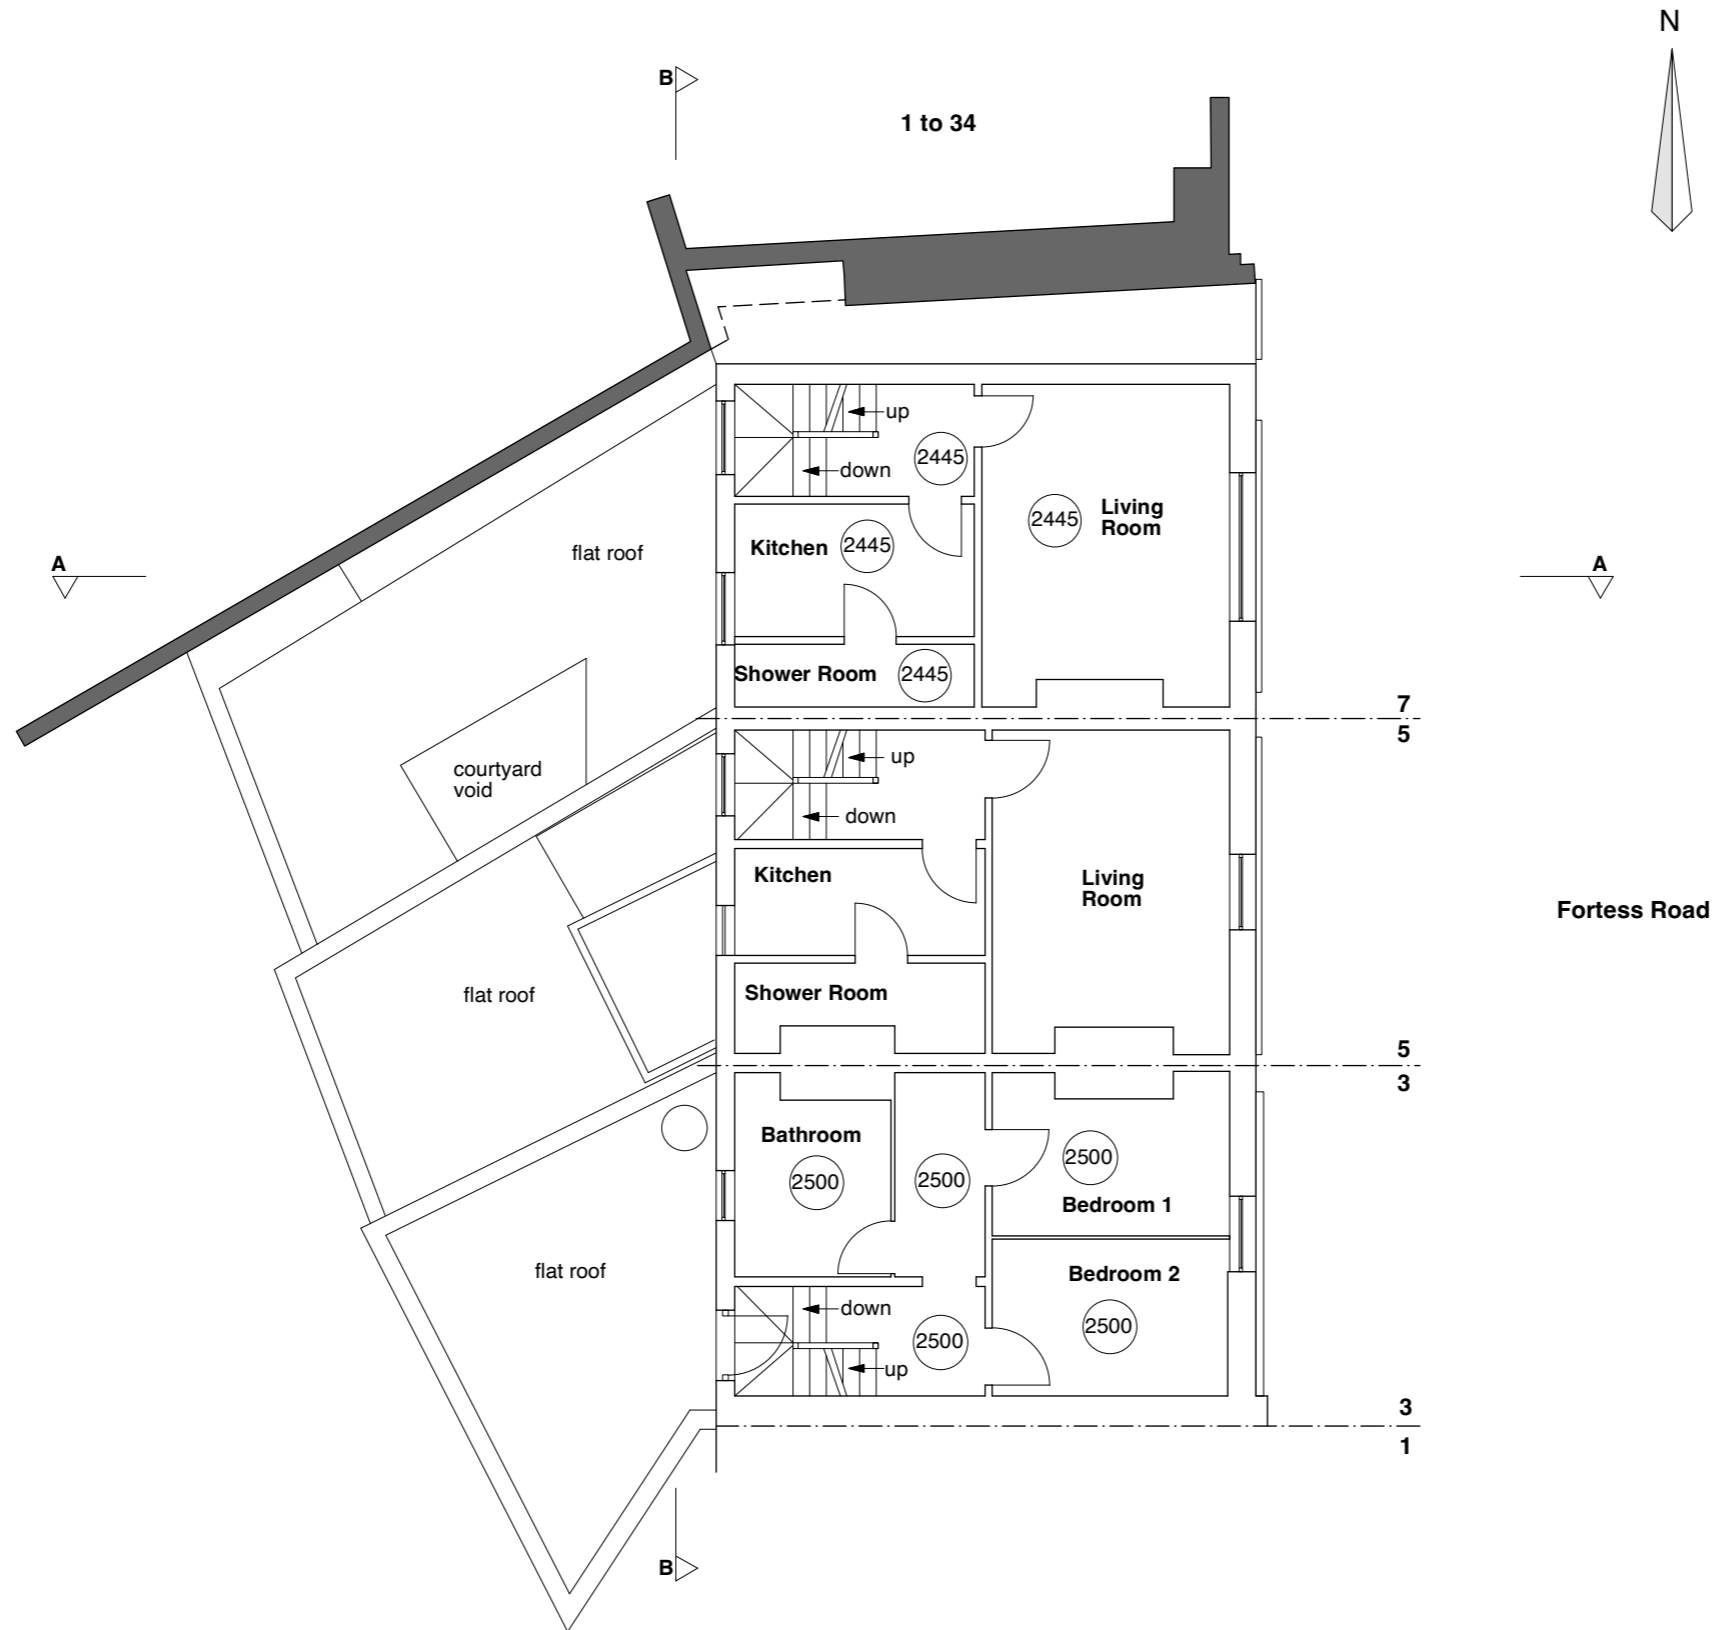

Fortess Road



GLA Architecture and Design
 Southgate Office Village, Block E,
 286A Chase Road, London, N14 6HF
 T 020 8886 5100 E g@glaad.co.uk

Client AK ASSETS LTD.		
Main Contractor		
Project RESIDENTIAL & COMMERCIAL DEVELOPMENT TO No 3,5 & 7 FORTESS ROAD KENTISH TOWN, LONDON, NW5 1AA		
Drawing Title EXISTING FIRST FLOOR PLAN		
Scale 1:100 @ A3	Date July 2022	Drawn By DK
Project No. 2223	Drawing No. 03	Rev. A-


DO NOT SCALE THIS DRAWING.
 ALL DIMENSIONS TO BE CHECKED ON SITE


© Copyright
 This drawing is the copyright of GLA Architecture and Design Ltd. This drawings and any works executed from this drawing shall, unless otherwise agreed in writing by GLA Architecture and Design Ltd, remain the property of the architect.

DRAWING STATUS
A SCHEME - Outline/Scheme drawings for proposals, budgets, etc.
B DESIGN DEVELOPMENT - Evolving final design drawings for approvals, tenders, billing etc.
C CONSTRUCTION - Fully developed drawings issued under instruction for construction.

ONLY STATUS 'C' DRAWINGS TO BE USED FOR CONSTRUCTION PURPOSES



EXISTING FIRST FLOOR PLAN

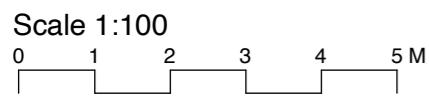

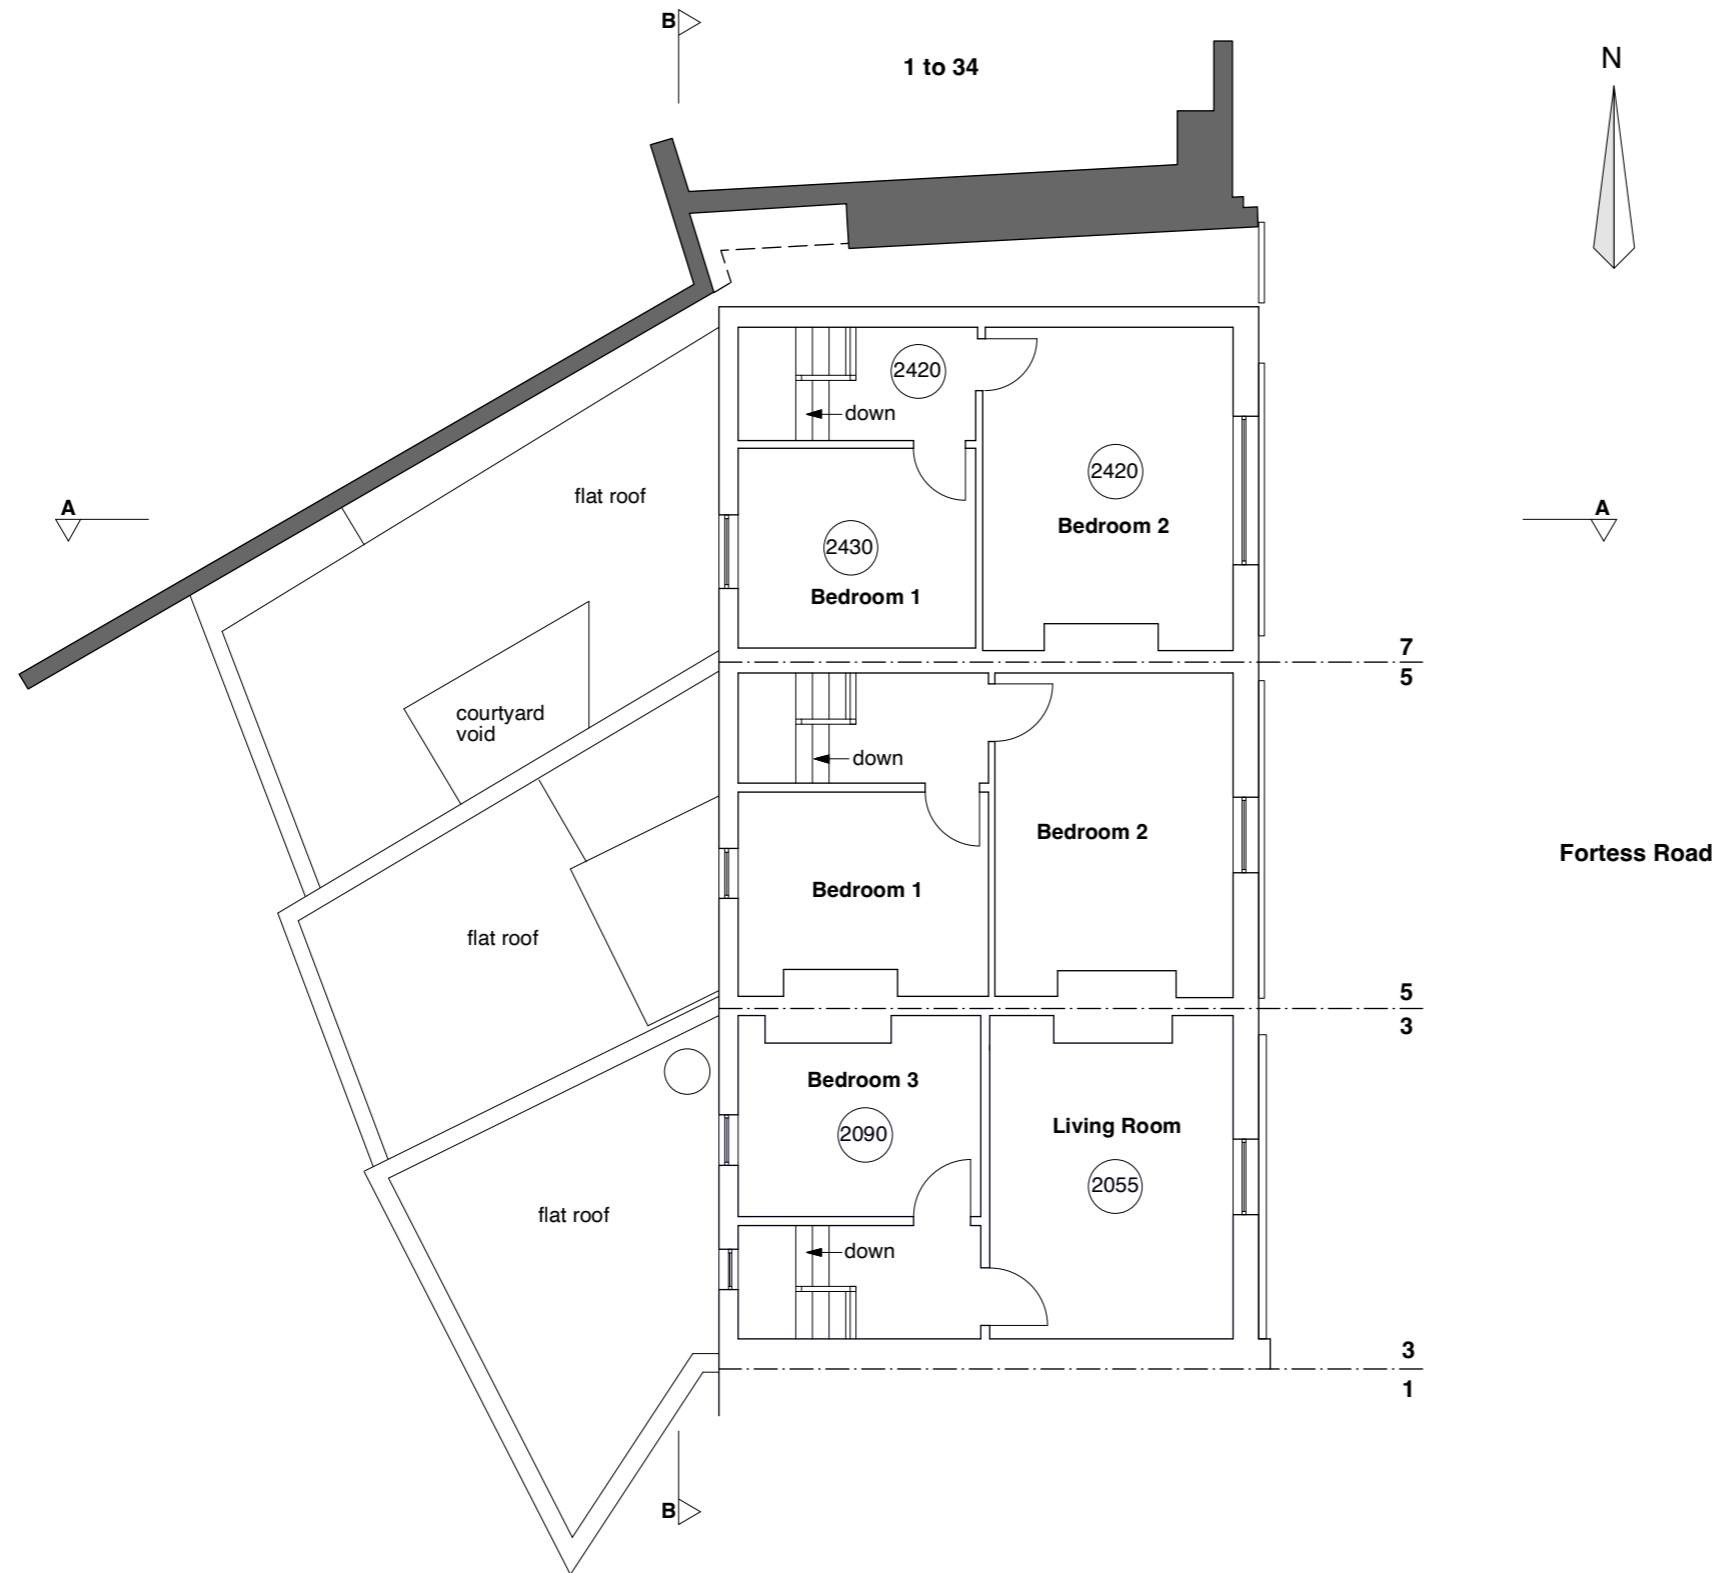

EXISTING SECOND FLOOR PLAN


Scale 1:100

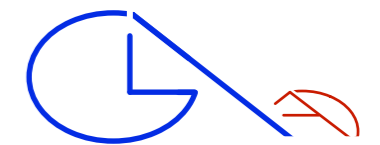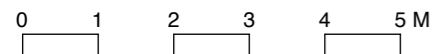

GLA Architecture and Design


Southgate Office Village, Block E,
286A Chase Road, London, N14 6HF
T 020 8886 5100 E g@glad.co.uk

Client AK ASSETS LTD.		
Main Contractor		
Project RESIDENTIAL & COMMERCIAL DEVELOPMENT TO No 3,5 & 7 FORTRESS ROAD KENTISH TOWN, LONDON, NW5 1AA		
Drawing Title EXISTING SECOND FLOOR PLAN		
Scale 1:100 @ A3	Date July 2022	Drawn By DK
Project No. 2223	Drawing No. 04	Rev. A-
DO NOT SCALE THIS DRAWING. ALL DIMENSIONS TO BE CHECKED ON SITE		
© Copyright This drawing is the copyright of GLA Architecture and Design Ltd. This drawings and any works executed from this drawing shall, unless otherwise agreed in writing by GLA Architecture and Design Ltd, remain the property of the architect.		
DRAWING STATUS		
A SCHEME - Outline/Scheme drawings for proposals, budgets, etc.		
B DESIGN DEVELOPMENT - Evolving final design drawings for approvals, tenders, billing etc.		
C CONSTRUCTION - Fully developed drawings issued under instruction for construction.		
ONLY STATUS 'C' DRAWINGS TO BE USED FOR CONSTRUCTION PURPOSES		

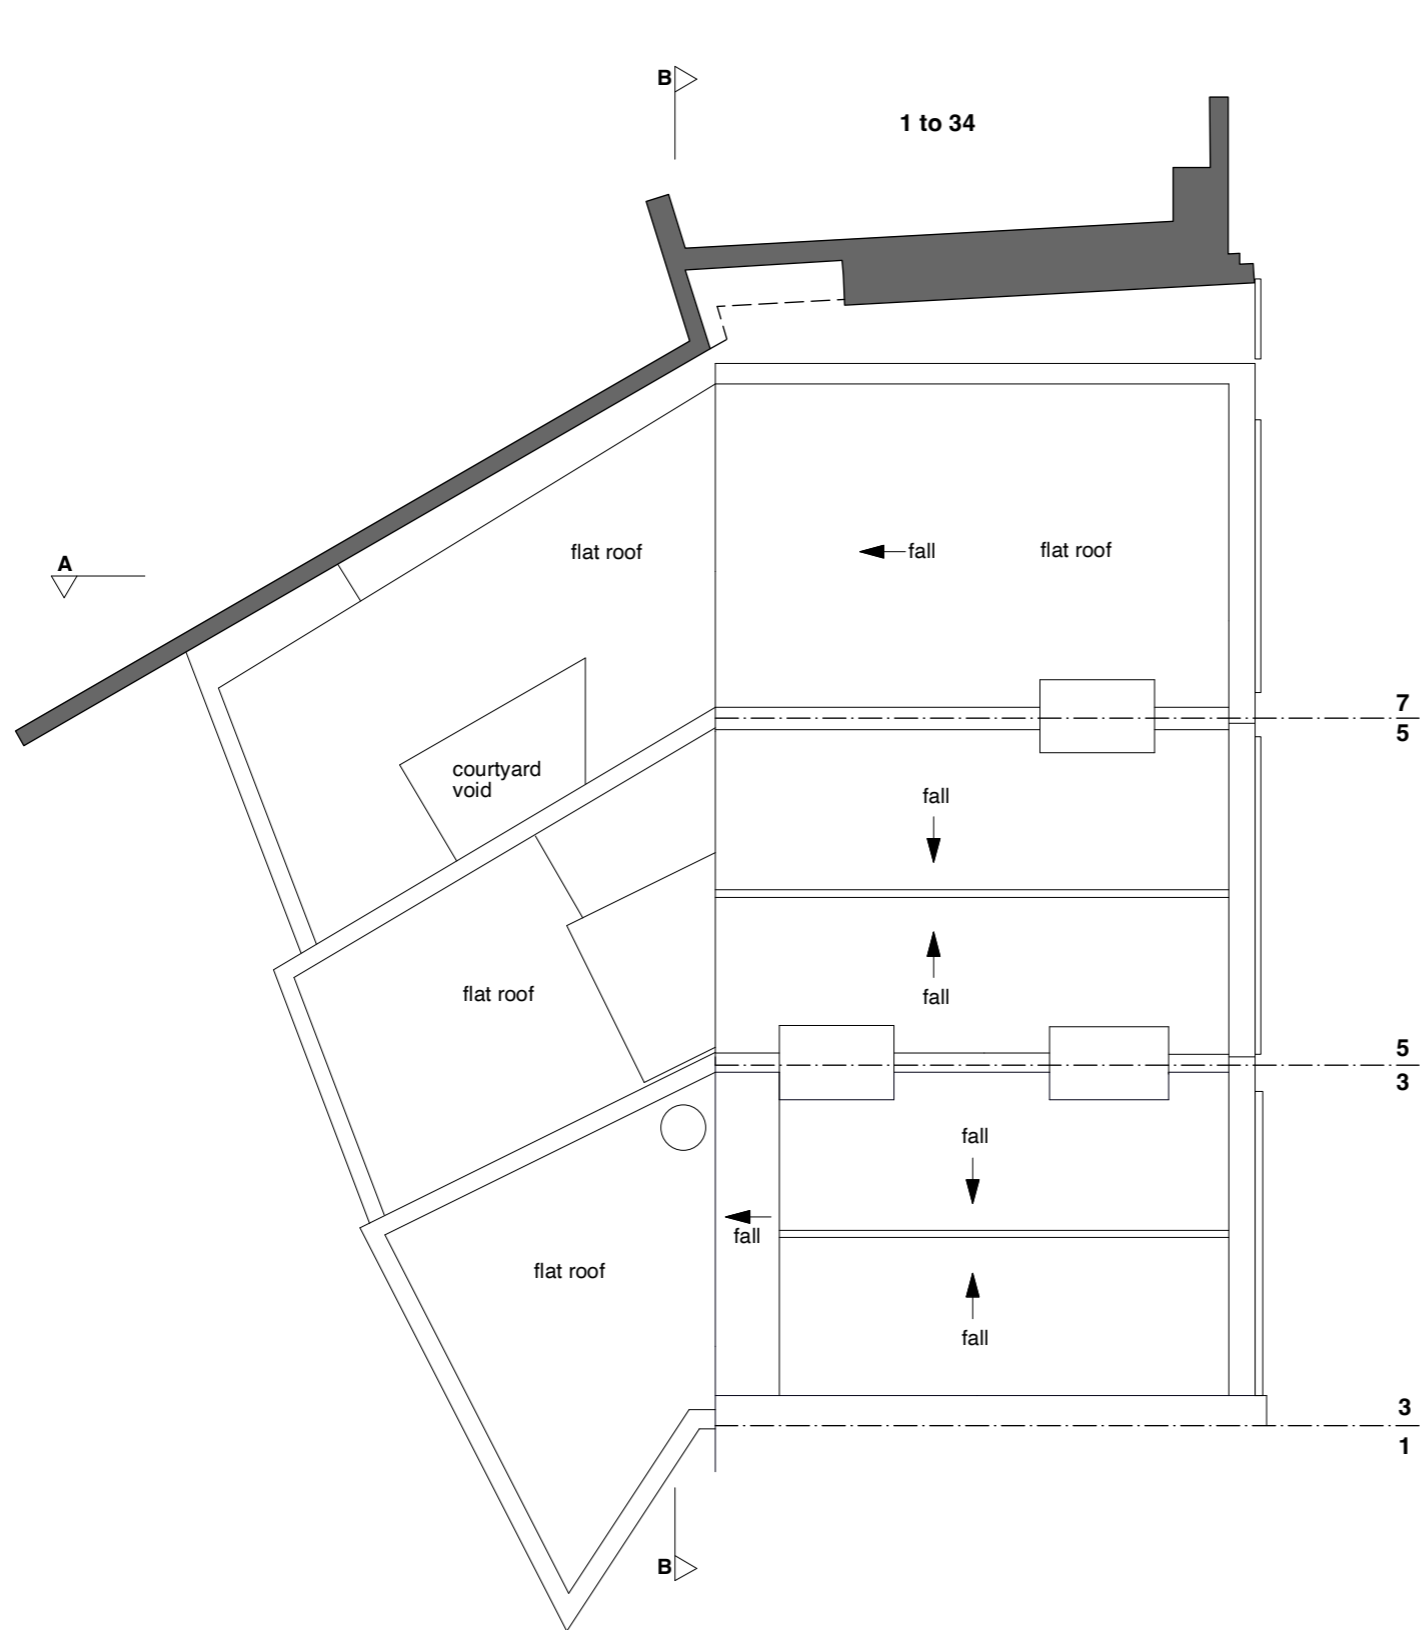

EXISTING ROOF PLAN


Scale 1:100

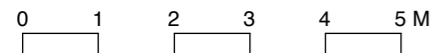


GLA Architecture and Design

Southgate Office Village, Block E,
286A Chase Road, London, N14 6HF
T 020 8886 5100 E g@glaad.co.uk

Client AK ASSETS LTD.		
Main Contractor		
Project RESIDENTIAL & COMMERCIAL DEVELOPMENT TO No 3,5 & 7 FORTESS ROAD KENTISH TOWN, LONDON, NW5 1AA		
Drawing Title EXISTING ROOF PLAN		
Scale 1:100 @ A3	Date July 2022	Drawn By DK
Project No. 2223	Drawing No. 05	Rev. A-
DO NOT SCALE THIS DRAWING. ALL DIMENSIONS TO BE CHECKED ON SITE		
© Copyright This drawing is the copyright of GLA Architecture and Design Ltd. This drawings and any works executed from this drawing shall, unless otherwise agreed in writing by GLA Architecture and Design Ltd, remain the property of the architect.		
DRAWING STATUS		
A SCHEME - Outline/Scheme drawings for proposals, budgets, etc.		
B DESIGN DEVELOPMENT - Evolving final design drawings for approvals, tenders, billing etc.		
C CONSTRUCTION - Fully developed drawings issued under instruction for construction.		
ONLY STATUS 'C' DRAWINGS TO BE USED FOR CONSTRUCTION PURPOSES		

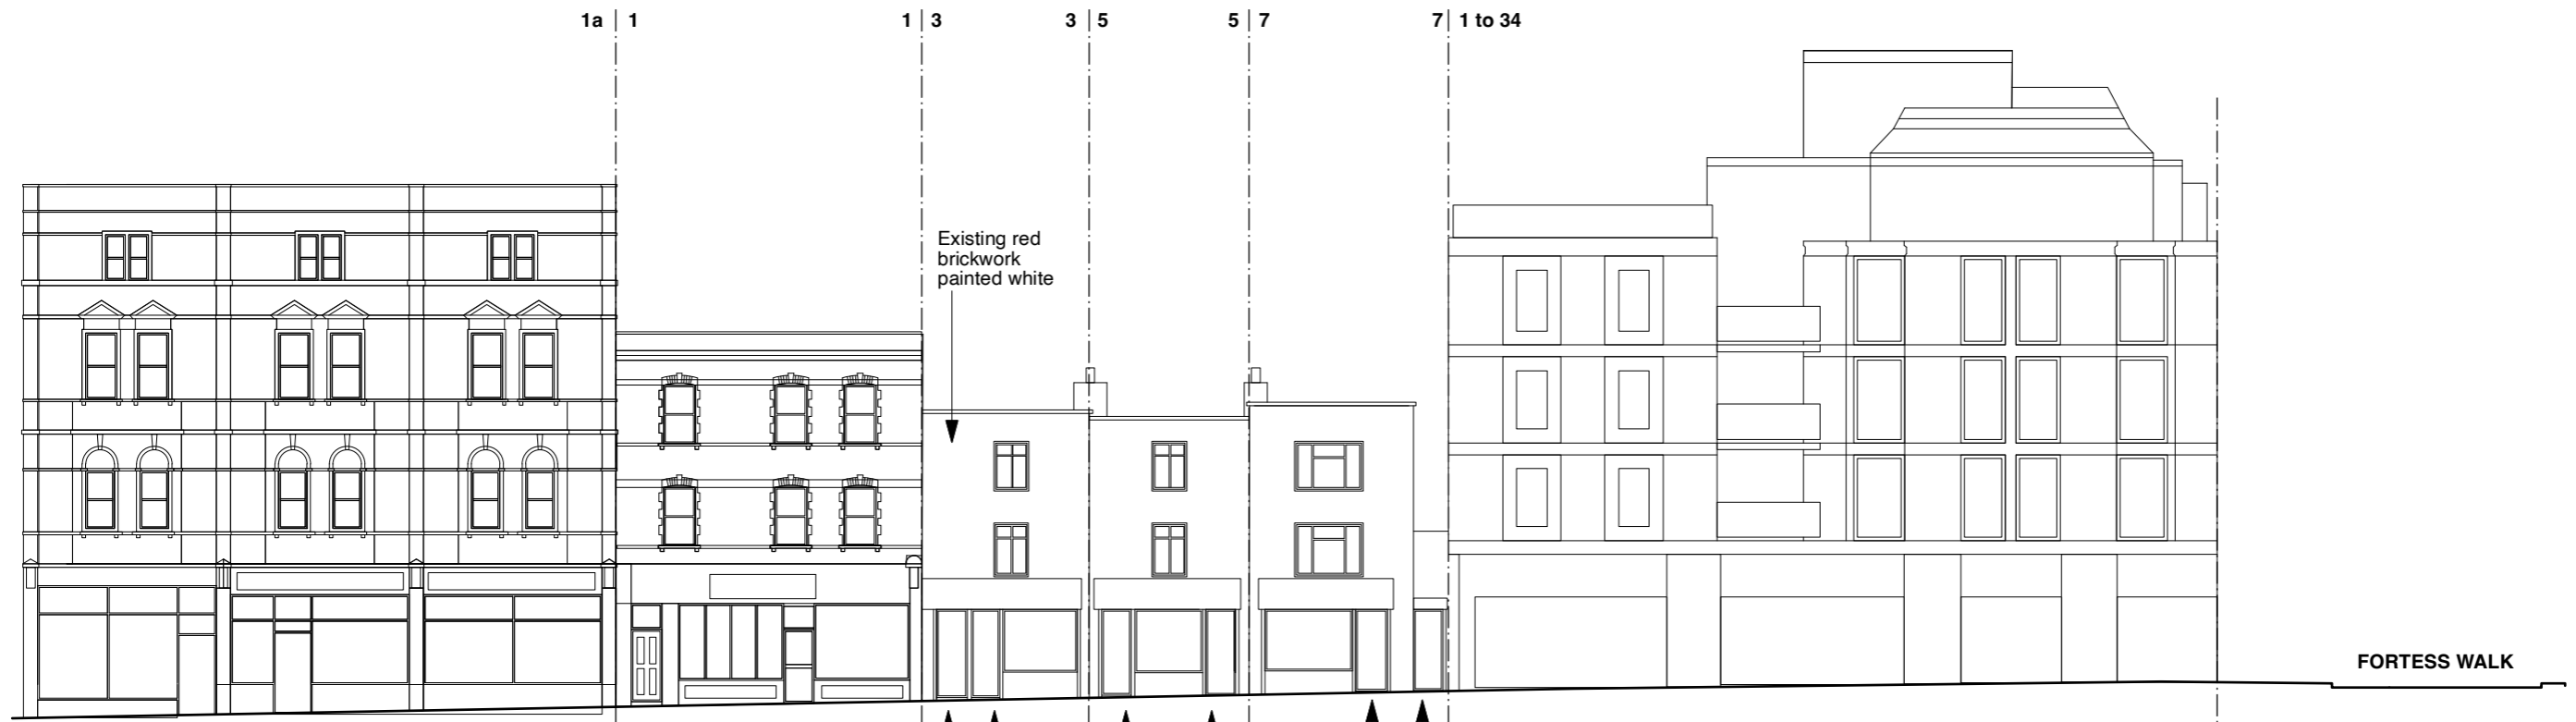


EXISTING FORTESS ROAD ELEVATION
Scale 1:200

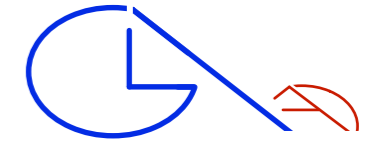


GLA Architecture and Design
Southgate Office Village, Block E,
286A Chase Road, London, N14 6HF
T 020 8886 5100 E g@glaad.co.uk



EXISTING REAR SECTIONAL ELEVATION BB
Scale 1:200

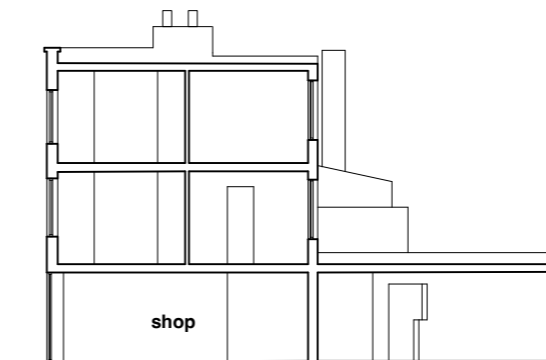

EXISTING SECTION AA
Scale 1:200

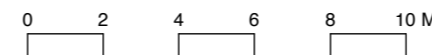

Client AK ASSETS LTD.		
Main Contractor		
Project RESIDENTIAL & COMMERCIAL DEVELOPMENT TO No 3,5 & 7 FORTESS ROAD KENTISH TOWN, LONDON, NW5 1AA		
Drawing Title EXISTING FRONT & REAR SECTIONAL ELEVATION BB & SECTION AA		
Scale 1:200 @ A3	Date July 2022	Drawn By DK
Project No. 2223	Drawing No. 06	Rev. A-
DO NOT SCALE THIS DRAWING. ALL DIMENSIONS TO BE CHECKED ON SITE		
© Copyright This drawing is the copyright of GLA Architecture and Design Ltd. This drawings and any works executed from this drawing shall, unless otherwise agreed in writing by GLA Architecture and Design Ltd, remain the property of the architect.		
DRAWING STATUS		
A SCHEME - Outline/Scheme drawings for proposals, budgets, etc.		
B DESIGN DEVELOPMENT - Evolving final design drawings for approvals, tenders, billing etc.		
C CONSTRUCTION - Fully developed drawings issued under instruction for construction.		
ONLY STATUS 'C' DRAWINGS TO BE USED FOR CONSTRUCTION PURPOSES		