




EXISTING GROUND FLOOR PLAN
SCALE 1:100

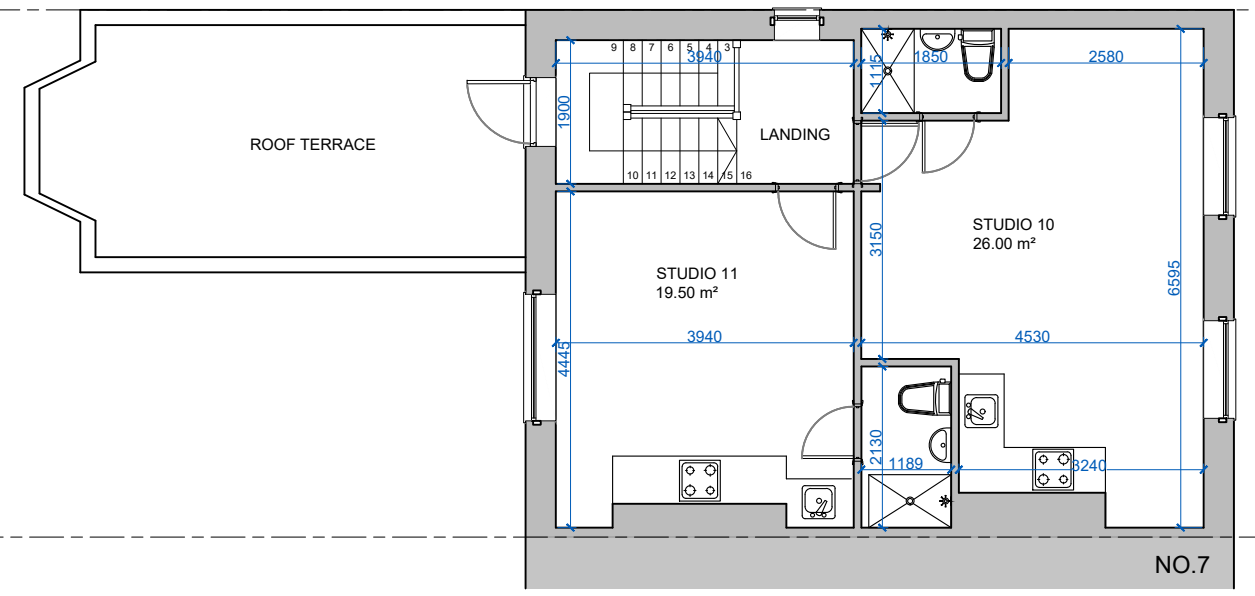

EXISTING SECOND FLOOR PLAN
SCALE 1:100

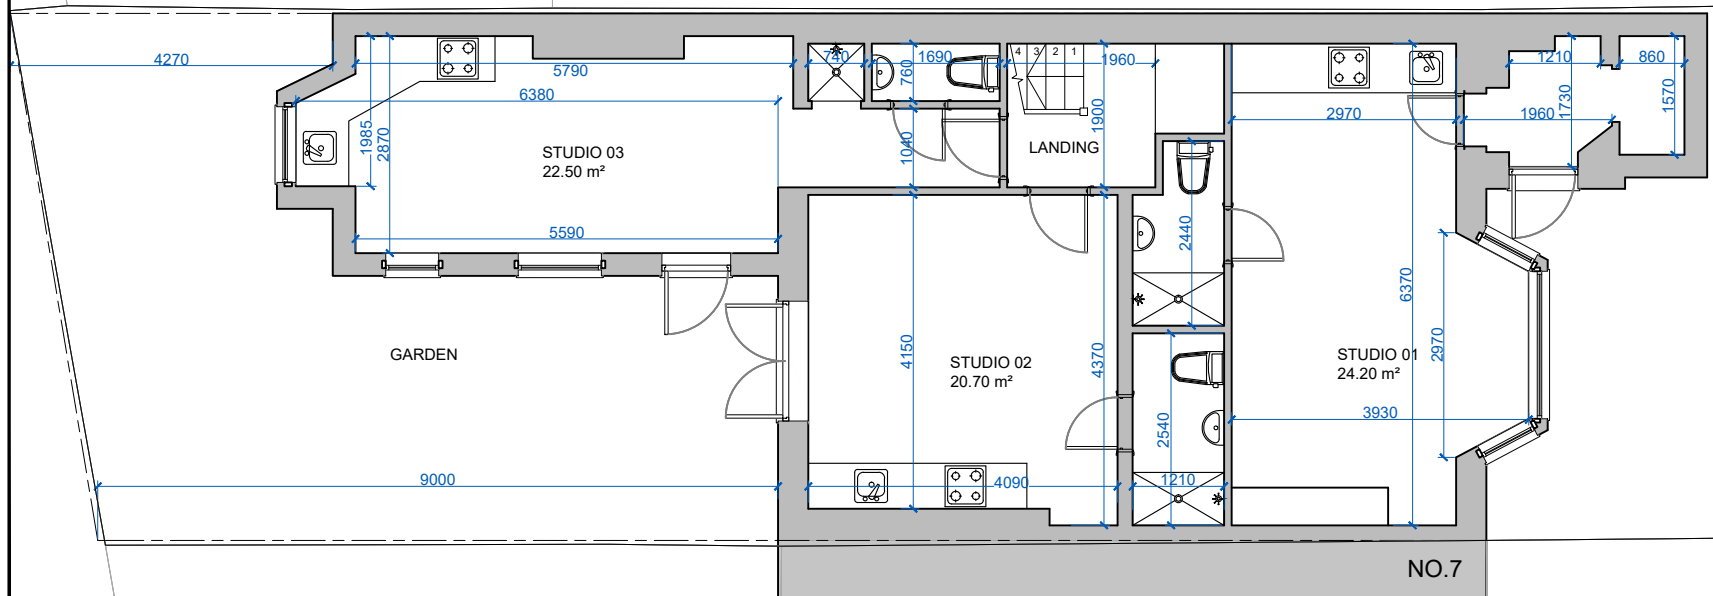

EXISTING LOWER GROUND FLOOR PLAN
SCALE 1:100

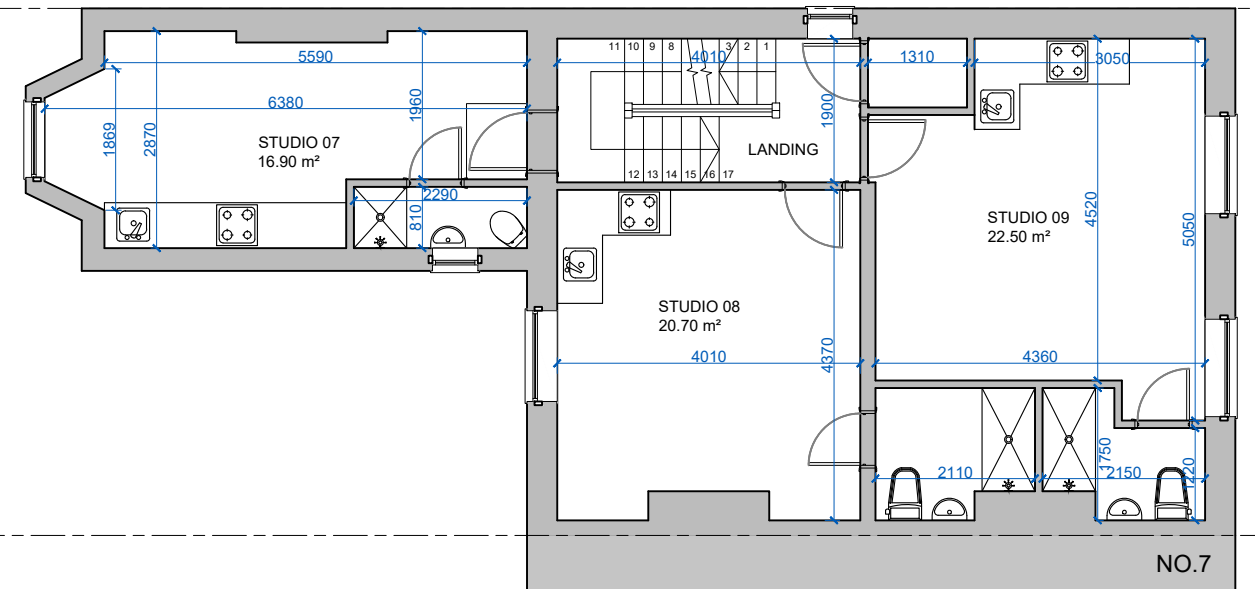

EXISTING FIRST FLOOR PLAN
SCALE 1:100

DO NOT SCALE OFF THIS DRAWING
ALL DIMENSIONS TO BE CHECKED ON SITE
ANY DISCREPANCIES TO BE REPORTED TO
THE MANU DESIGN LIMITED ASAP

ALL STRUCTURAL DETAILS TO ENGINEER'S
DETAILS

AREA SCHEDULE

SITE AREA 276.70 m²

LOWER GROUND AREA 78.15 m²
GROUND FLOOR AREA 72.90 m²
FIRST FLOOR AREA 71.30 m²
SECOND FLOOR AREA 54.50 m²

TOTAL FLOOR AREA 276.85 m²

Rev.	Date	Comment

Site Address: 9 Langtry Road
London
NW8 0AJ

Project Title: CLEUD Application- Corroboration
of 2014 and 2016 measurements
and configuration

Drawing Title: Existing floor plans

Date: 07.02.2023

Scale: 1:100@A3

Drawn: LV

Rev:

Drawing No: **9LR/100**

 manu design limited
24 chapman crescent
harrow, HA3 0TE
mobile :+44(0)7964350336
email:info@manudesign.co.uk