


01 PROPOSED FRONT ELEVATION
scale 1:100



02 PROPOSED REAR ELEVATION
scale 1:100

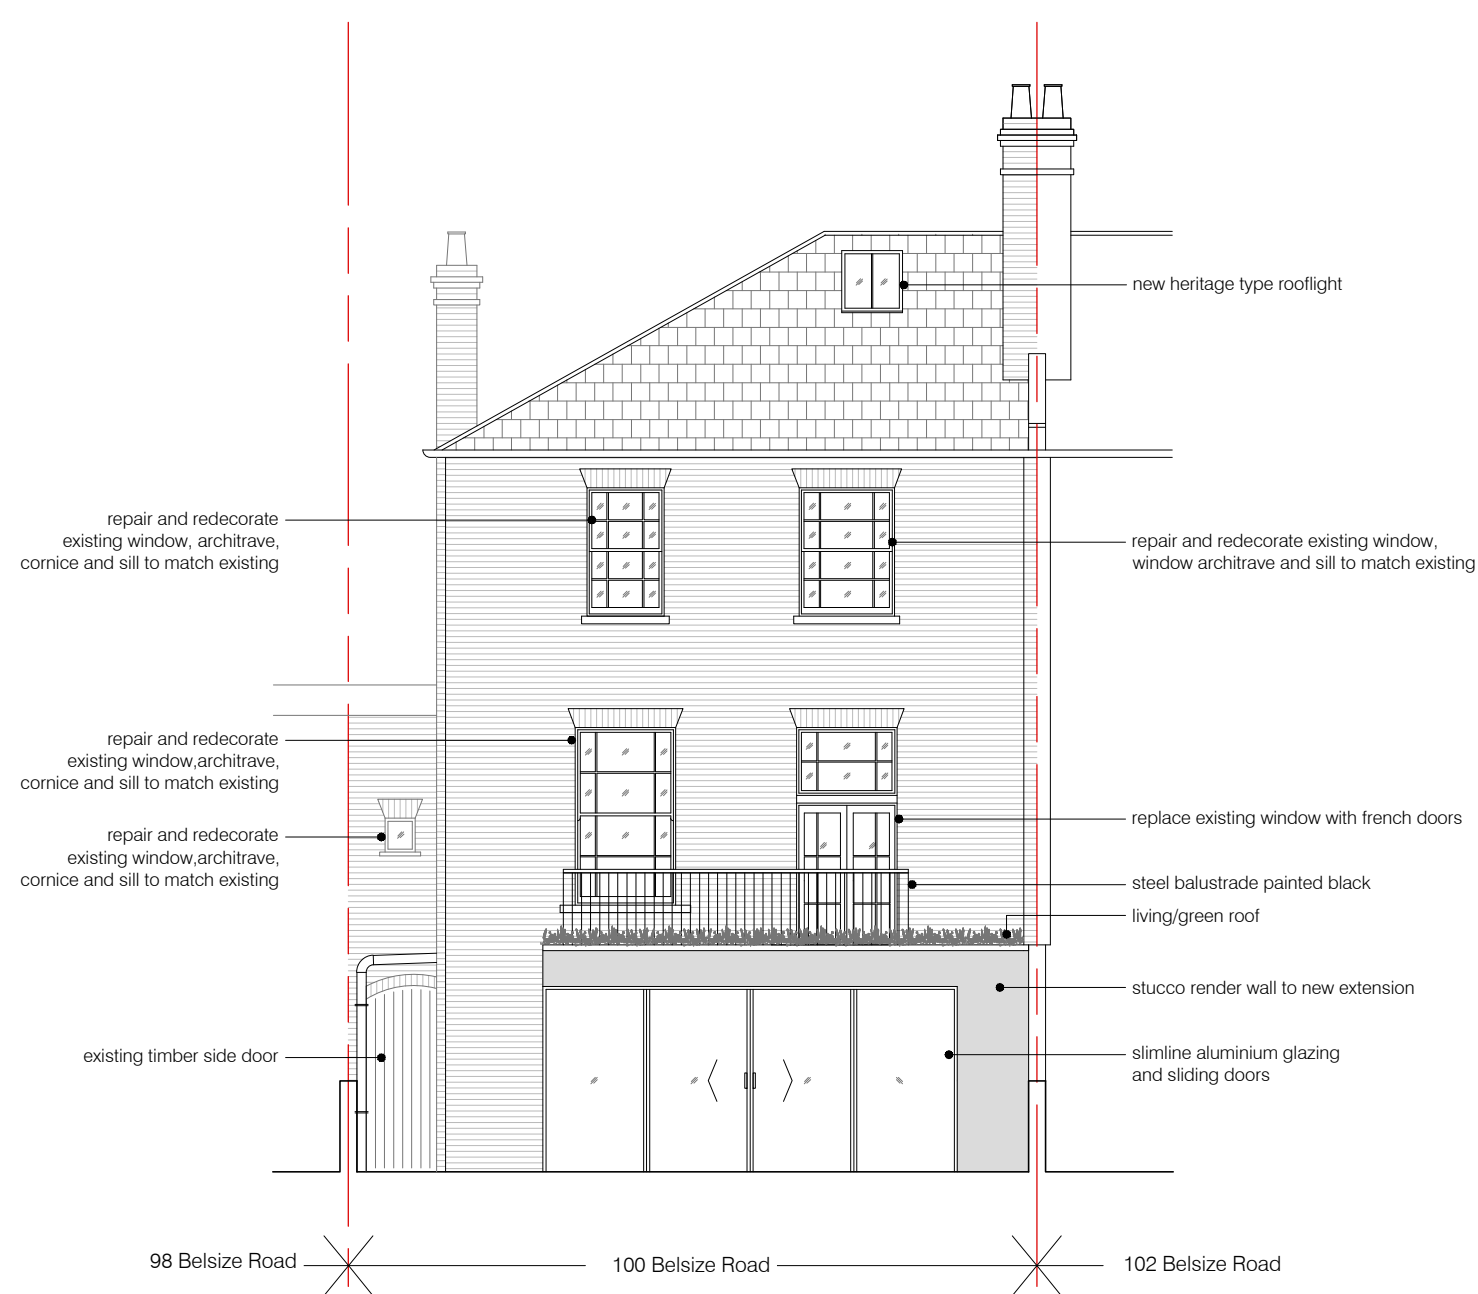

0 1 2 5m

KEY:
existing walls and partitions
new walls
existing partitions demolished

project
100 BELSIZE ROAD LONDON NW6 4TG

BRIAN O'REILLY ARCHITECTS
31 Oval Road, London, NW1 7EA +44 (0)20 7267 1184
www.brianoreillyarchitects.com mail@brianoreillyarchitects.com

REV.B living/green roof added 18.08.2023
REV.A PLANNING 08.08.2023

status / number
PLANNING/561-200-P
scale
1:100 @ A3

drawing
PROPOSED FRONT AND
REAR ELEVATION
date
19.06.2023