

For Office Use: A_12629

URBAN OUTFITTERS

UO Covent Garden
Warehouse
42-56 Seven Dials, Earlam St
London
WC2H 9LJ

CONSULTANT :

DRAWN BY:

AB

ISSUE / DATE:

PLANNING 13.06.2023

REVISION :

A 13/07/23	SHELTON ST SIGN OMITTED, EARLHAM ST SIGN POSITION AND EXTERNAL ILLUMINATION	AB
B 19/07/23	LUMINANCE LEVELS ADDED	AB
C 18/08/23	Hanging bracket added and size reduced.	AB

SHEET TITLE :
PROPOSED GROUND FLOOR PLAN

SHEET NO. :
PL100


Figured dimensions shall be taken in preference to scaled dimensions and any discrepancies or errors are to be referred to the Designer. Contractors, sub-contractors and suppliers must verify all dimensions on site before commencing work or making any fabrication drawings. © Copyright Reserved

KEY NOTES

- 101 EXISTING MAIN SIGN ABOVE ENTRANCE DOOR
- 102 PROPOSED BLADE SIGN, EARLHAM STREET. ALUMINUM FRAMING BRACKET STRAP ON ALL FOUR SIDES FIXED TO STORE FRONT, BOTH SIGNAGE SIDES POWDER COATED (BLACK RAL 9005) ALUMINUM SHEETS WITH LASER-CUT "URBAN OUTFITTERS", ACRYLIC CUT LETTERS (WHITE 9010), EXTERNALLY ILLUMINATED FROM TOP FRAME EXTENDED BEYOND SIGNAGE TO CREATE POCKET FOR LIGHT FIXTURE (WIDTH 150MM, HEIGHT 38MM) WITH IPX6 FLEXIBLE LED STRIP LIGHT MOUNTED WITHIN 45 DEGREE CORNER ALUMINUM EXTRUSION. END PLATE RETURN ON BOTH SIDES OF SIGN.
- 103 SIGN HANGING BRACKET, 40MM WIDE ALUMINIUM STRIPS. (BLACK RAL 9005), WELDED AND SCREW FIXED TO EXISTING FACADE

GENERAL NOTE:

MAXIMUM EXTERNAL ILLUMINATION LEVELS SHOULD BE LESS THEN 400CD/M².

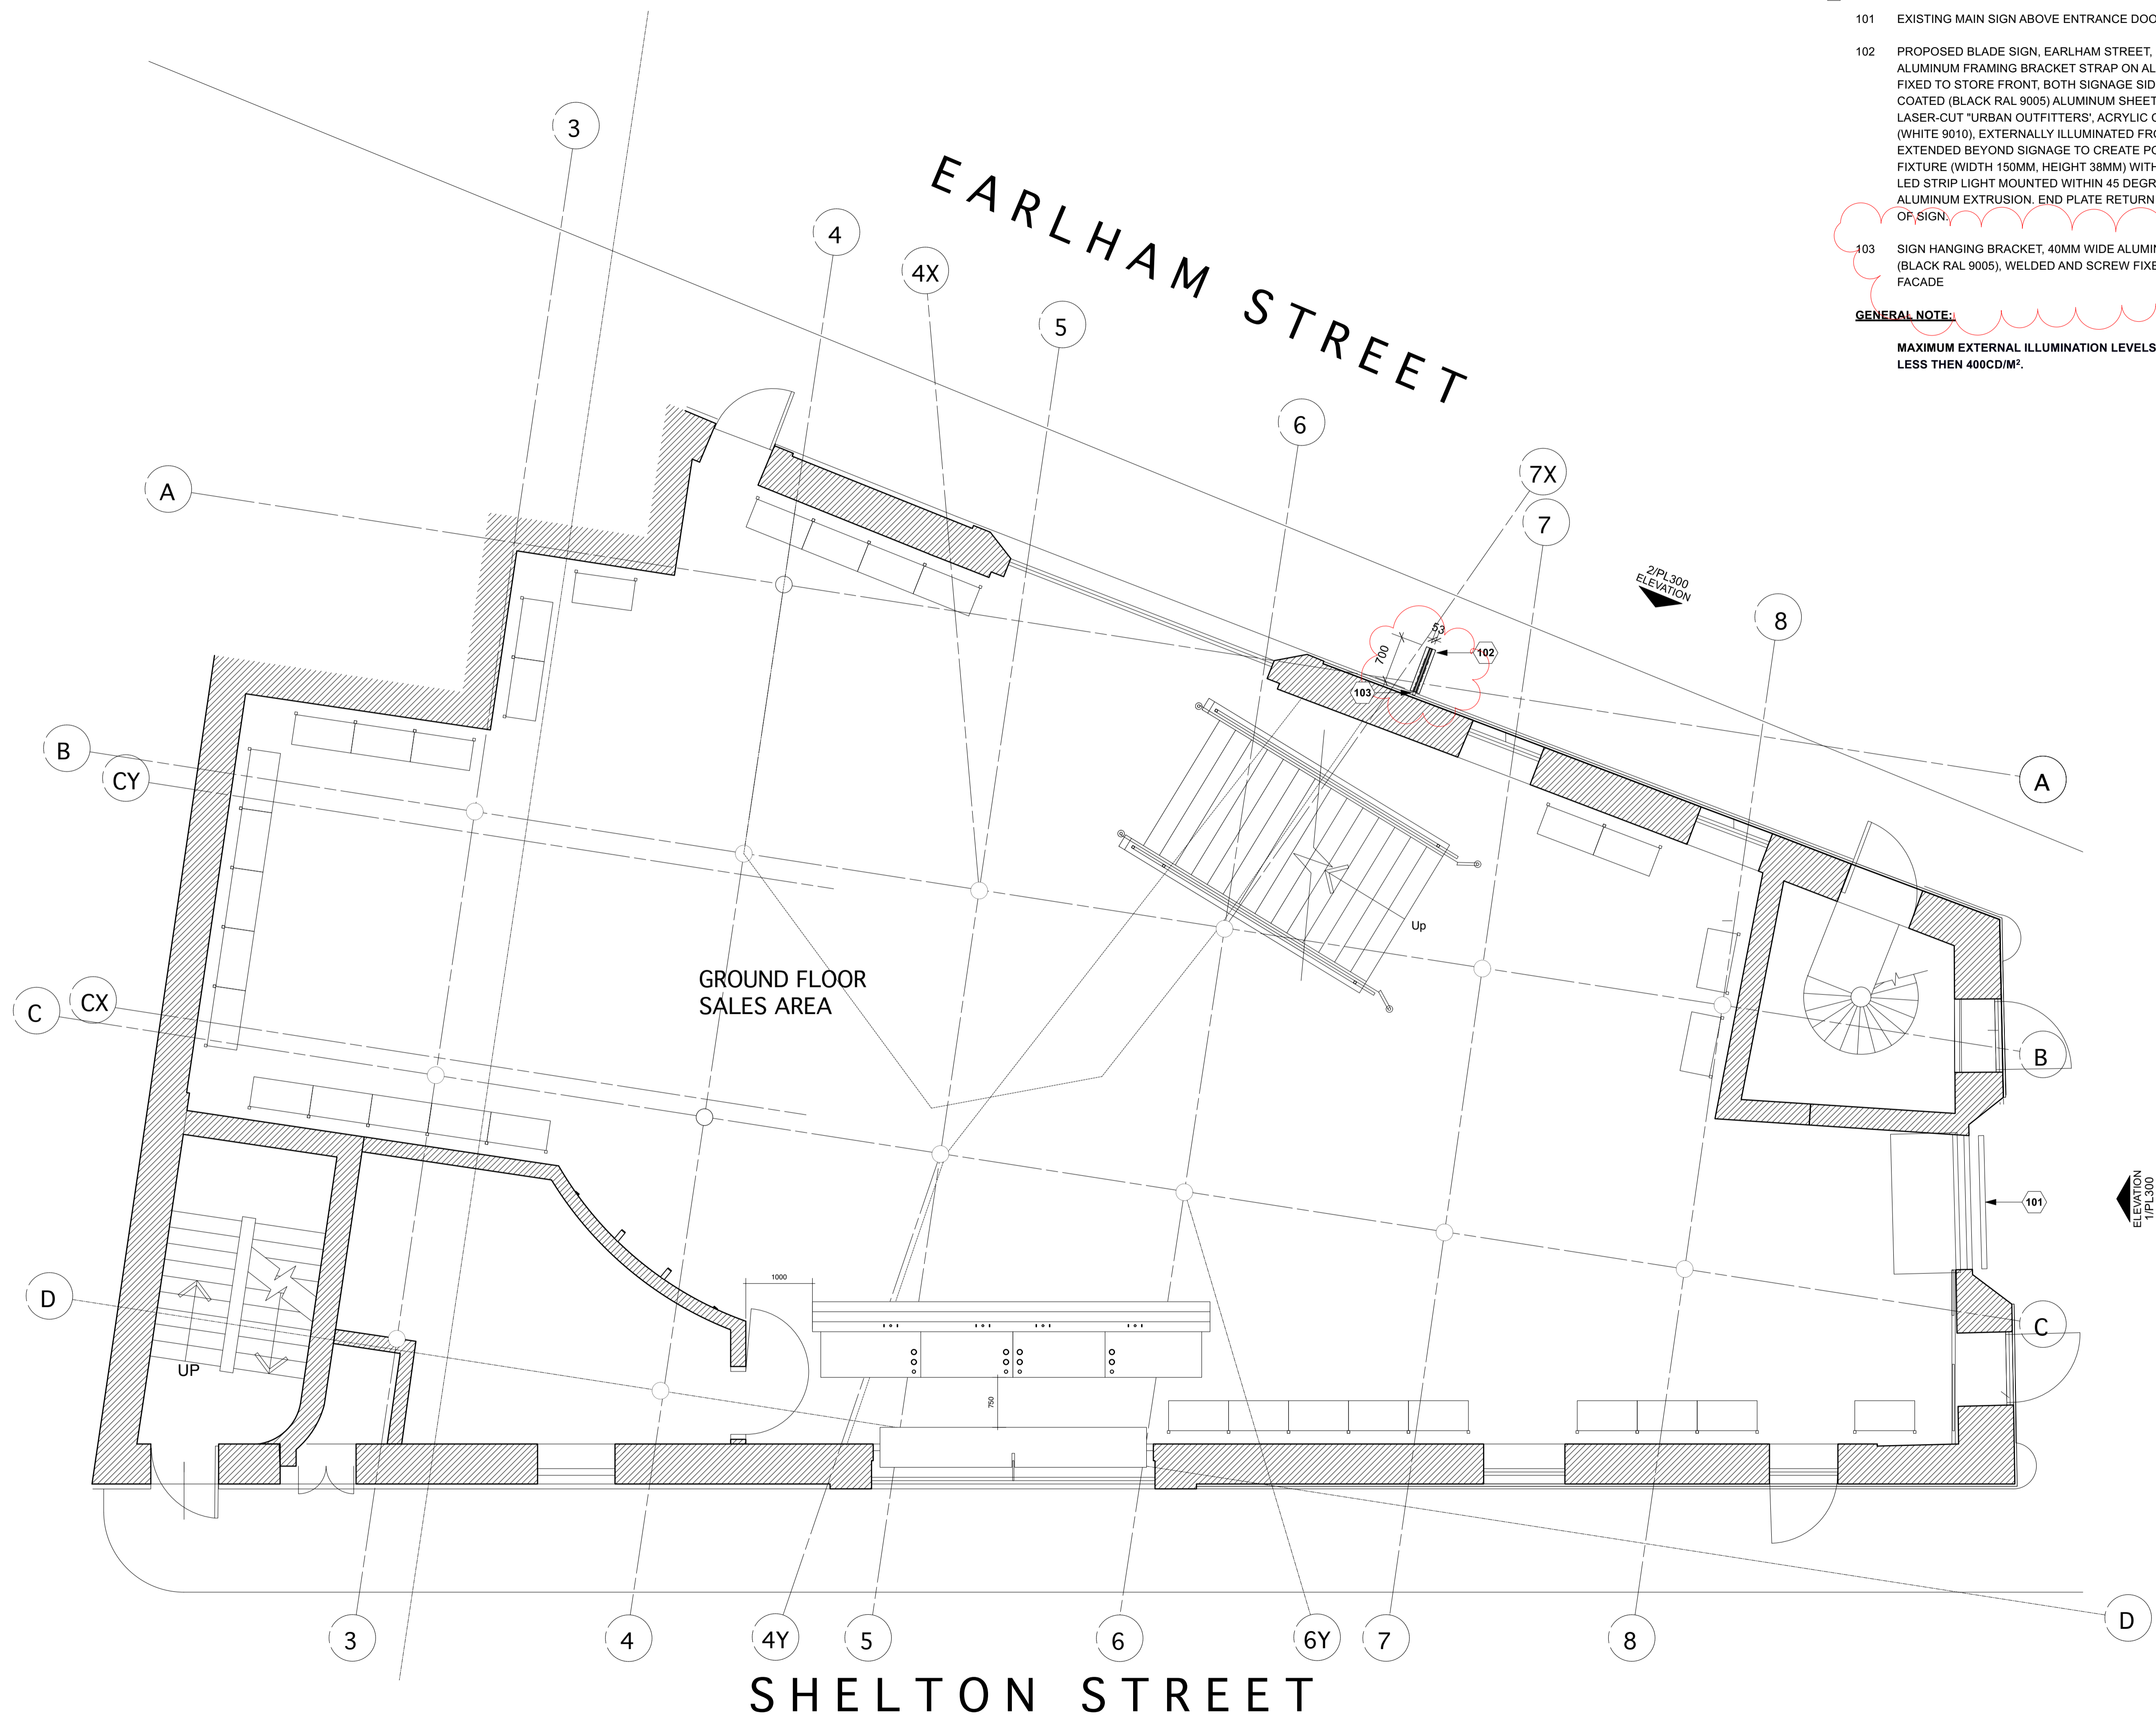

1 PROPOSED GROUND FLOOR PLAN
PL100 SCALE: 1:50 @A1