



A Existing North Elevation
(EX) 410
Scale 1:100

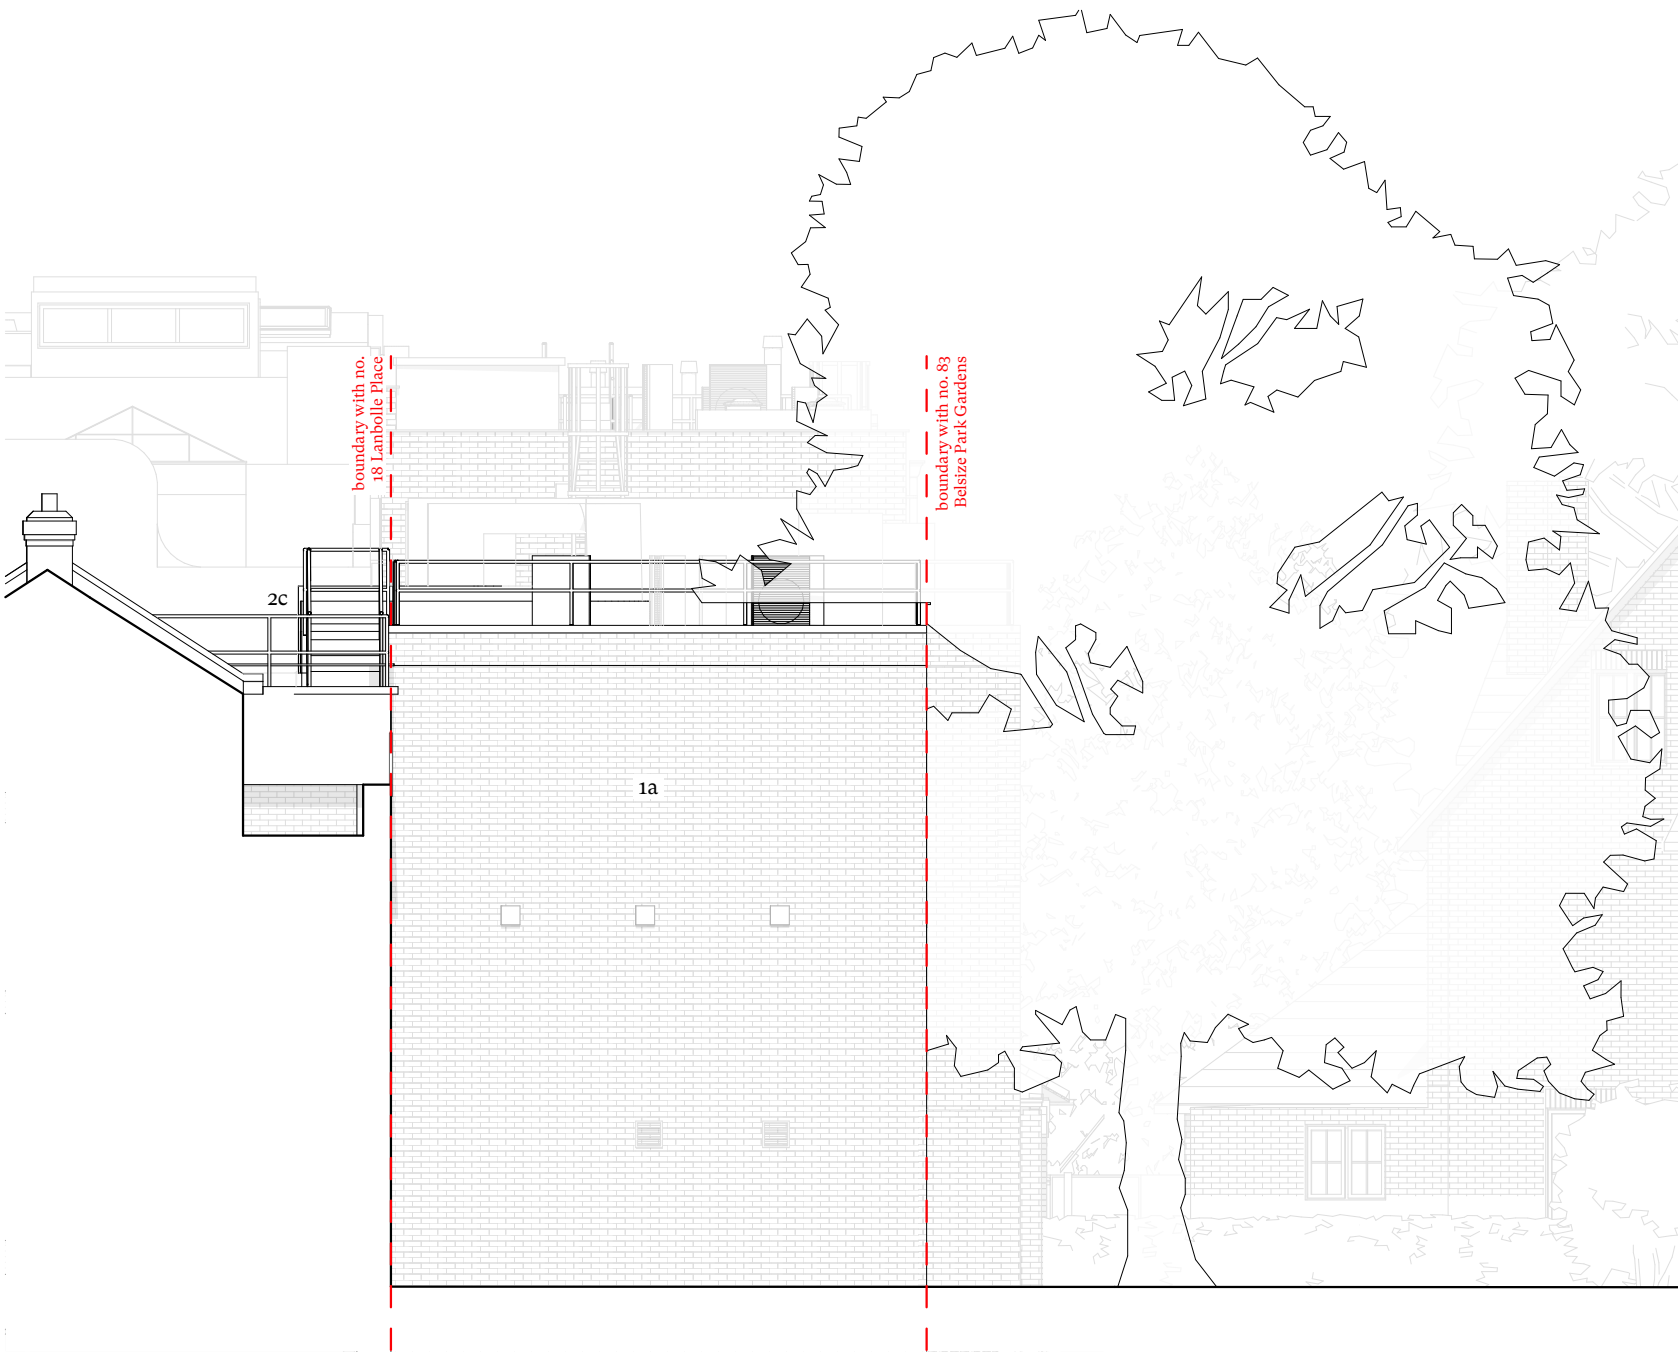

B Existing South Elevation
(EX) 410
Scale 1:100

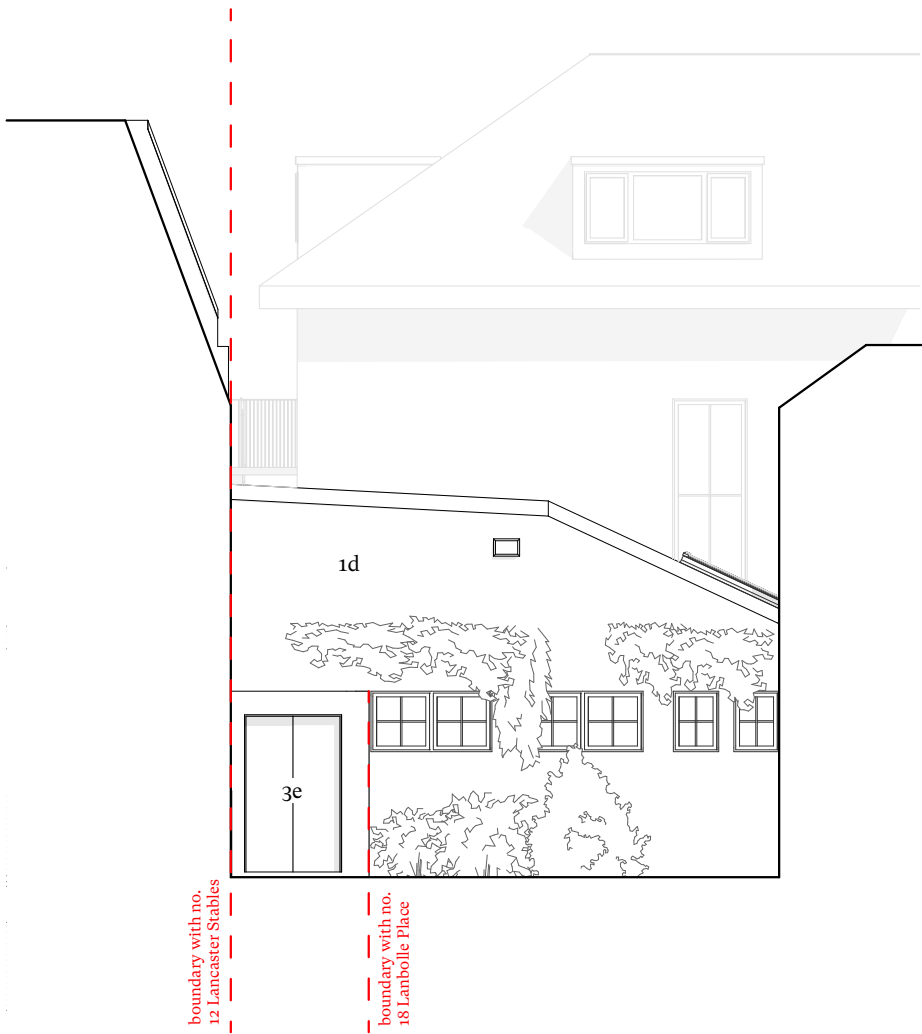

C Existing Lancaster Stables Elevation
(EX) 410
Scale 1:100

KEY

- 1 Wall finishes**
1a Red brickwork
1b White painted brickwork
1c White painted timber cladding
1d White render
- 2 Roofs**
2a Pitched roof
2b Grey flat roof membrane
2c Metal roof access walkway
- 3 Fenestration**
3a Metal framed windows
3b Pitched rooflight
3c Flat rooflight
3d Metal spandrel panel
3e Painted timber door
- 4 Services**
4a uPVC rainwater goods
4b Air handling unit / ductwork
- 5 Landscaping**
5a Concrete paving
5b Planting
5c Tree (in poor condition)

C	14/08/2021	Planning	SC	RD
B	15/07/2021	Stage 1 Cost Issue	SC	RD
A	07/07/2021	DRAFT Issue to Planning	CW	SC
-	03/02/2022	Issue to Design Team		
Rev	Date	Issue	Drawn	Check

CDC Studio

Studio, 17 Cornberton Rd, Cambridge CB23 7BA
5-7 Tanner St, London, SE1 3LE
info@cdcstudio.co.uk T. 01223 262413

Project :
81 Belsize Park Gardens

Client :
Fine Arts College Ltd

Address :
81 Belsize Park Gardens, Belsize Park,
London NW3 4NJ

Date : 03/02/2022
Scale @ A1 : 1:100

Drawing Title :
Existing Elevations

Drawing No. : 4279 CDC XX XX DR A (EX) 410
Rev. : C