

LOWER GROUND FLOOR

Rev		Date
B	stage 3a: developed design -issued for information -client -council	28.02.23
B	stage 3a: developed design -issued for information -client	24.02.23
A	stage 0&1: survey -issued for information -client	24.01.23
-	stage 0&1: survey -issued for information -client	20.01.23

**DRAWING STATUS For Information**

Issued only for purpose indicated

This drawing to be read in conjunction with all consultants information.

All dimensions to be checked on site.  
Do not scale, except for planning purposes.

This drawing is protected by copyright.

JOB NUMBER 303



JOB TITLE  
**Snyder Subramaniam Residence**  
Basement Flat, 62 Pilgrims Lane  
London, NW3 1SN.

DRAWING TITLE  
**Lower Ground Floor**  
existing

SCALE: 1:100 @ A3

DATE: January 2023

DRAWING NO.	REV
<b>A/01/101</b>	<b>B</b>

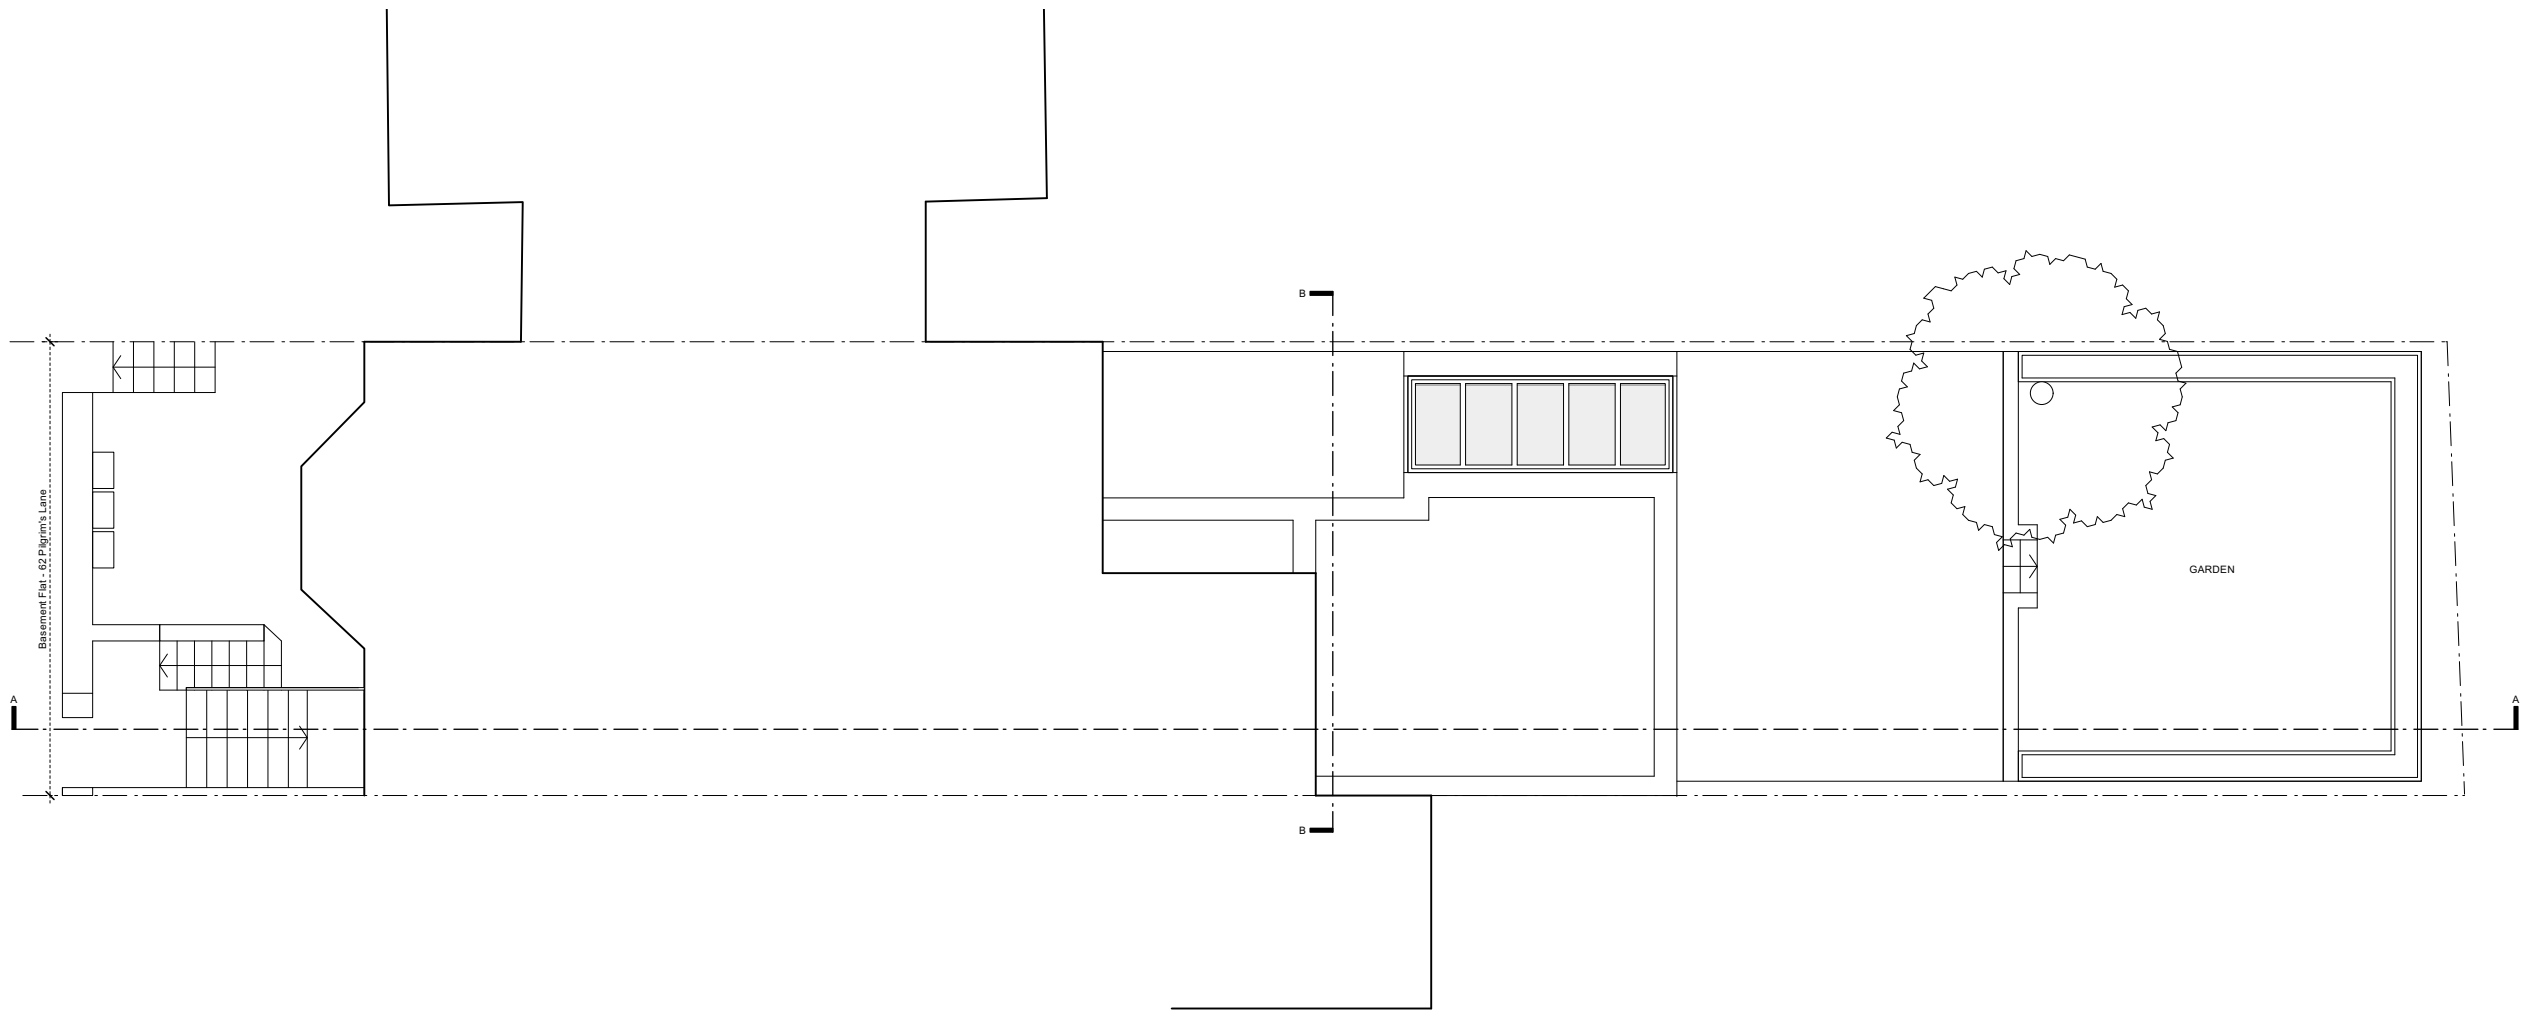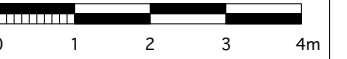

ROOF PLAN

Rev	Date
A	28.02.23
A	24.02.23
-	24.01.23
-	20.01.23

**DRAWING STATUS For Information**

Issued only for purpose indicated.  
This drawing to be read in conjunction with all consultants information.  
All dimensions to be checked on site.  
Do not scale, except for planning purposes.  
This drawing is protected by copyright.

**JOB NUMBER** 303  
**JOB TITLE**  
**Snyder Subramaniam Residence**  
Basement Flat, 62 Pilgrims Lane  
London, NW3 1SN.


**DRAWING TITLE**  
**Roof Plan**  
existing

**SCALE:** 1:100 @ A3  
**DATE:** January 2023

<b>DRAWING NO.</b> A/01/102	<b>REV</b> A
--------------------------------	-----------------



EXISTING REAR ELEVATION

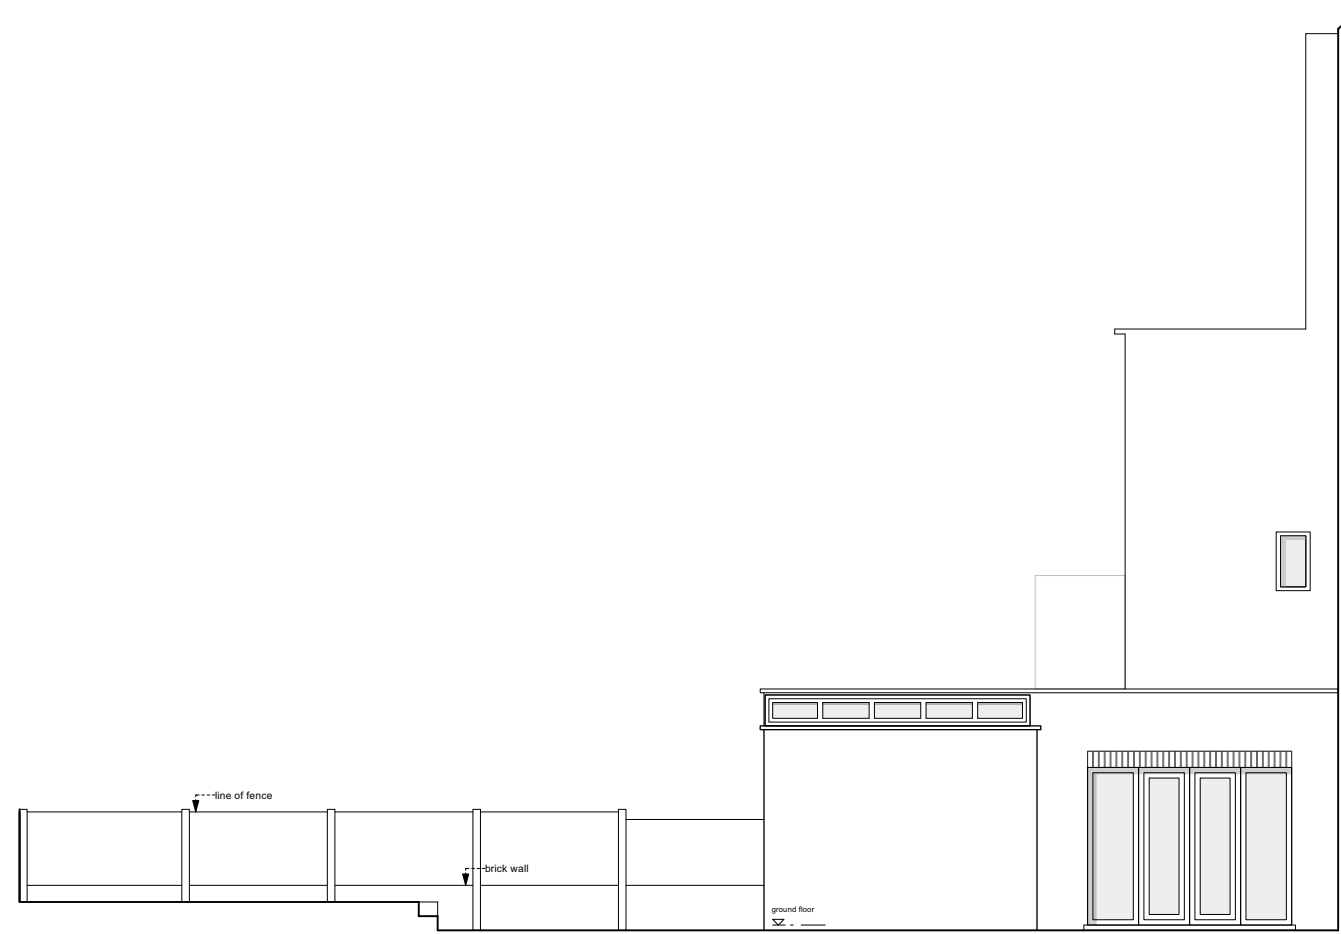

EXISTING SIDE ELEVATION



Rev	Date
A	28.02.23
A	24.02.23
-	24.01.23
-	20.01.23

**For Information**

Issued only for purpose indicated.  
This drawing to be read in conjunction with all consultants information.  
All dimensions to be checked on site.  
Do not scale, except for planning purposes.  
This drawing is protected by copyright.

JOB NUMBER 303


JOB TITLE  
**Snyder Subramaniam Residence**  
Basement Flat, 62 Pilgrims Lane  
London, NW3 1SN.

DRAWING TITLE  
**Rear and Side Elevations**  
existing

SCALE: 1:100 @ A3

DATE: January 2023

DRAWING NO.	REV
<b>A/01/103</b>	<b>A</b>

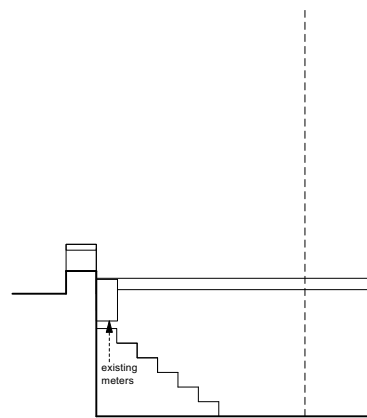


LIGHTWELL ELEVATION A



FRONT ELEVATION B



FRONT ELEVATION B - Street view

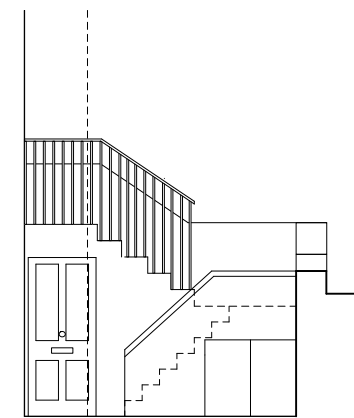

LIGHTWELL ELEVATION C



Rev	Date
-	stage 3a: developed design -issued for information -client -council
-	stage 3a: developed design -issued for information -client

Rev Date

**DRAWING STATUS For Information**

Issued only for purpose indicated

This drawing to be read in conjunction with all consultants information.

All dimensions to be checked on site.  
Do not scale, except for planning purposes.

This drawing is protected by copyright.

JOB NUMBER 303

JOB TITLE  
**Snyder Subramaniam Residence**  
Basement Flat, 62 Pilgrims Lane  
London, NW3 1SN.

DRAWING TITLE  
**Front Elevations**  
existing

SCALE: 1:100 @ A3


DATE: January 2023

DRAWING NO. REV

**A/01/104** -



SECTION AA

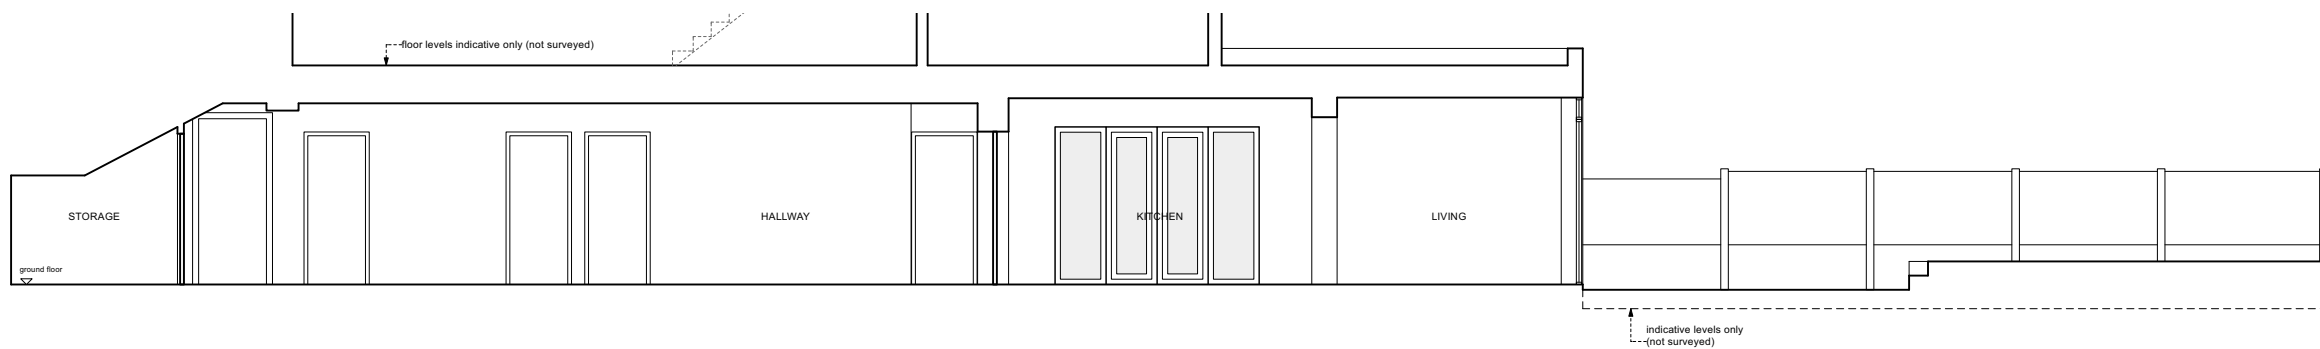

SECTION BB

Rev		Date
A	stage 3a: developed design -issued for information -client -council	28.02.23
A	stage 3a: developed design -issued for information -client	24.02.23
-	stage 0&1: survey -issued for information -client	24.01.23
-	stage 0&1: survey -issued for information -client	20.01.23

**DRAWING STATUS For Information**

Issued only for purpose indicated

This drawing to be read in conjunction with all consultants information.

All dimensions to be checked on site.  
Do not scale, except for planning purposes.

This drawing is protected by copyright.

JOB NUMBER 303

JOB TITLE  
**Snyder Subramaniam Residence**  
Basement Flat, 62 Pilgrims Lane  
London, NW3 1SN.

DRAWING TITLE  
**Section AA and Section BB**  
existing

SCALE: 1:100 @ A3

DATE: January 2023

DRAWING NO.	REV
<b>A/01/501</b>	<b>A</b>