


4 FALKLAND PLACE

2 FALKLAND PLACE

4 FORTRESS ROAD

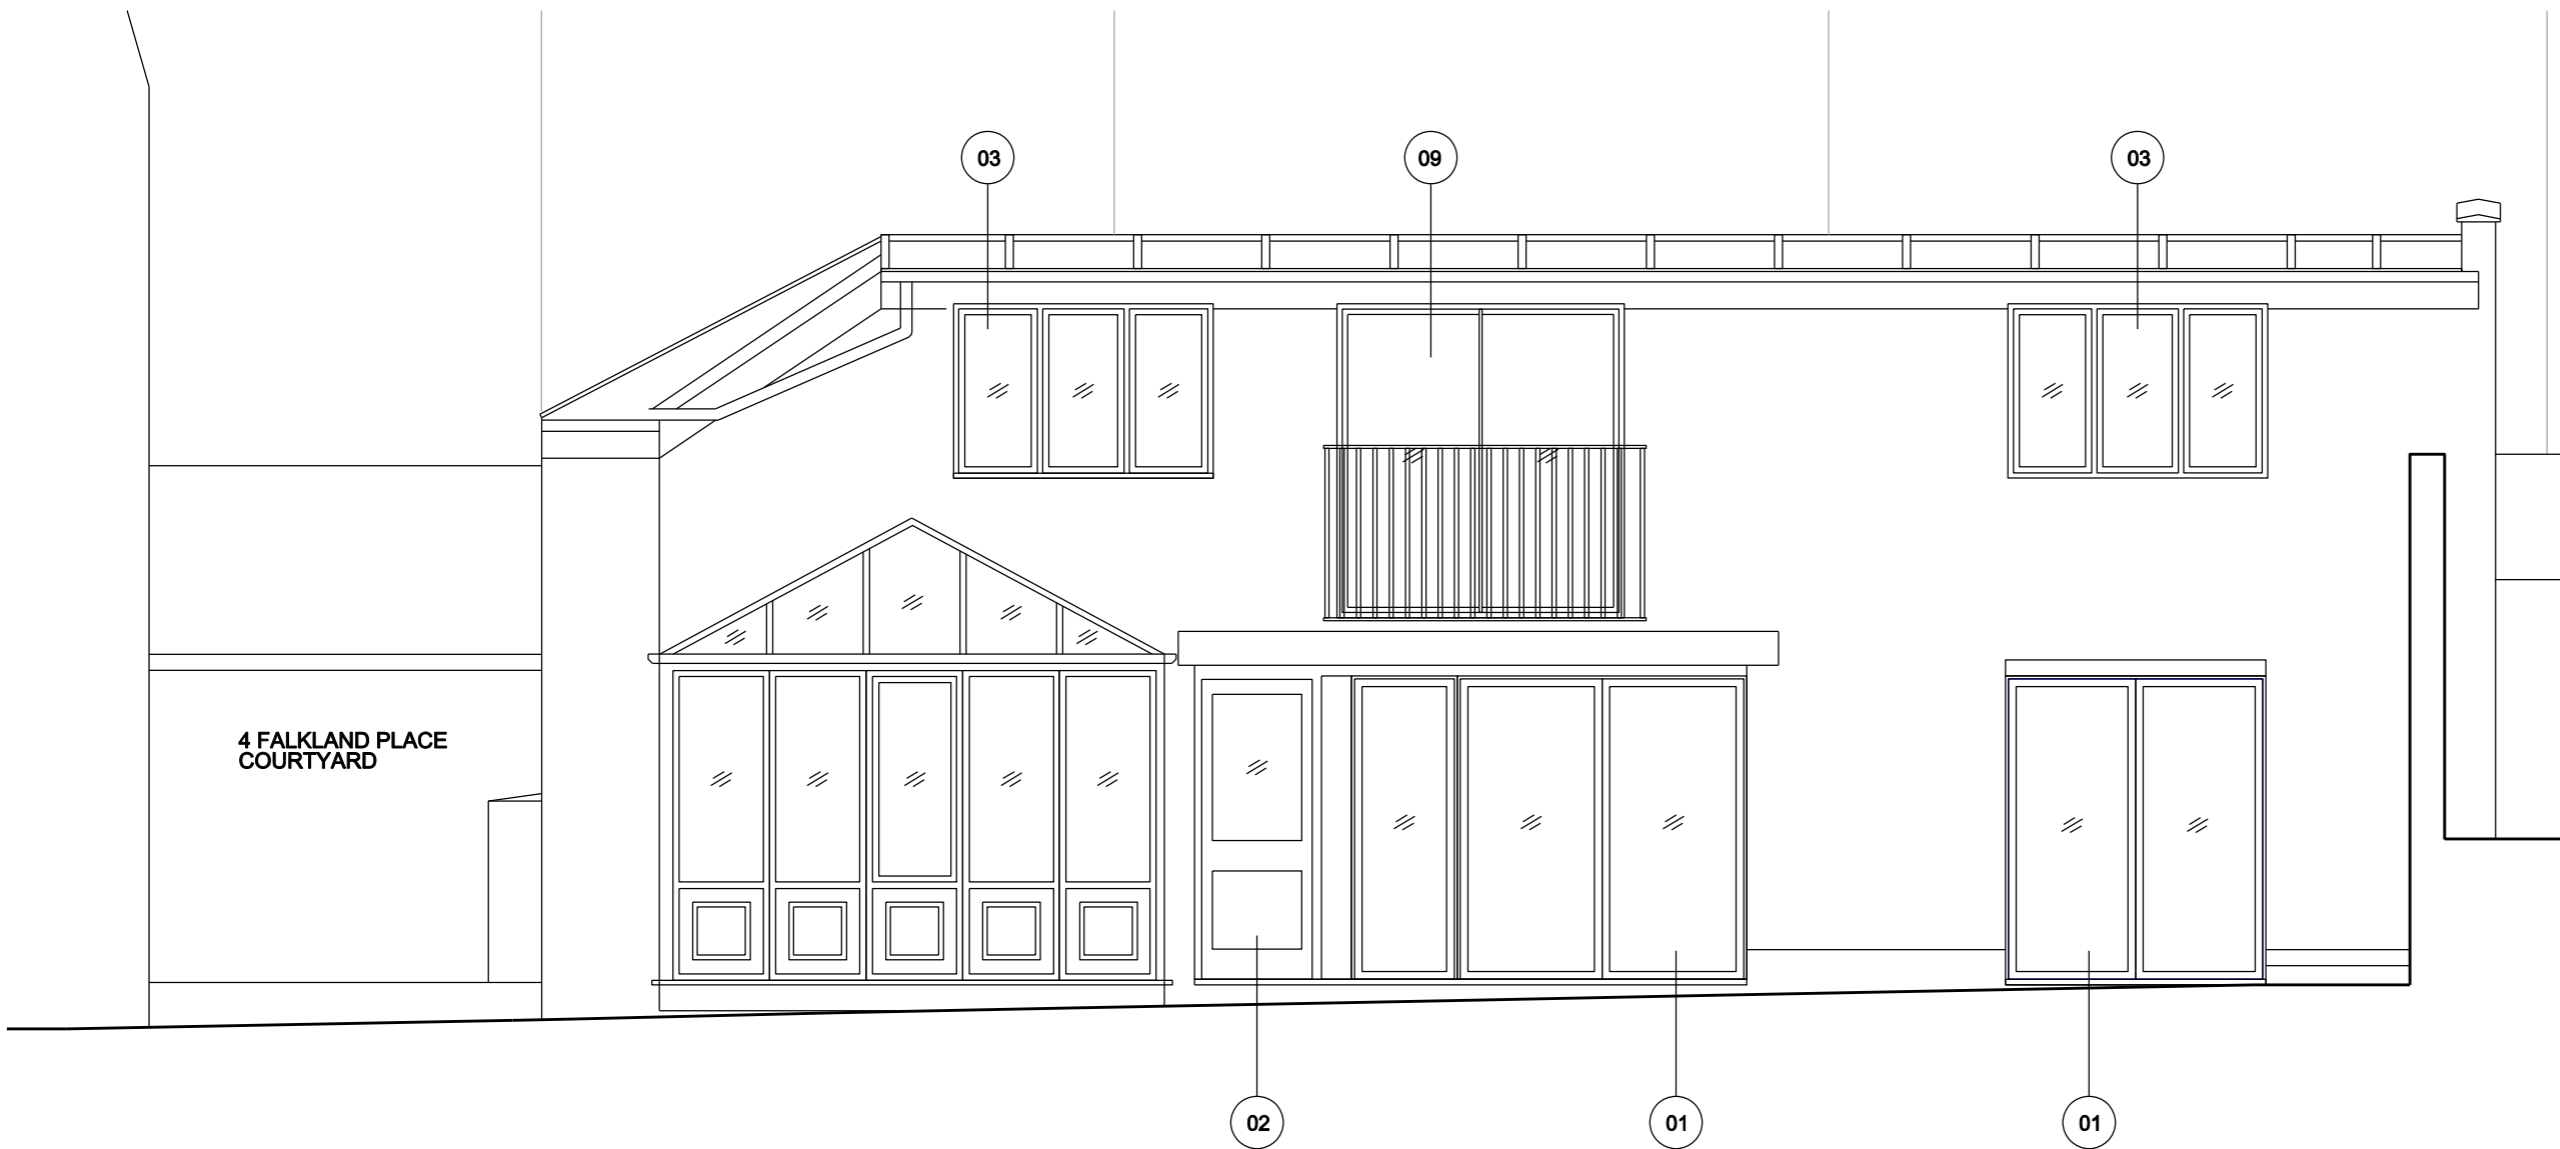

4 FALKLAND PLACE COURTYARD

EXISTING

- 01 PROPOSED ALUMINIUM FRENCH DOOR, DARK GREY
- 02 PROPOSED FRONT DOOR, YELLOW
- 03 PROPOSED ALUMINIUM CASEMENT WINDOW, DARK GREY
- 04 PROPOSED OPAQUE VELUX SKYLIGHT WINDOW
- 05 PROPOSED CLEAR VELUX SKYLIGHT WINDOW
- 06 PROPOSED FELT ROOF
- 07 PROPOSED COMPOSITE SLATE TILED ROOF
- 08 PROPOSED PLANTERS
- 09 PROPOSED ALUMINIUM SLIDING DOOR, DARK GREY.
GLASS TO BE SLIGHTLY MORE REFLECTIVE THAN STANDARD FOR PRIVACY

01 Proposed Front Elevation

<p>NOTES:</p> <p>KEY:</p> <ul style="list-style-type: none"> ▨ - Demolition FFL - Finished Floor Level CH - Ceiling Height - - - Site boundry 	<p>Orientation</p> <p>Scale 1:50 @A3</p>	<p>P00 18/08/2023 FOR PLANNING</p> <table border="1" style="width: 100%; border-collapse: collapse;"> <thead> <tr> <th>revision</th> <th>date</th> <th>ammendment</th> </tr> </thead> <tbody> <tr> <td> </td> <td> </td> <td> </td> </tr> </tbody> </table> <p>- This drawing is for planning submission purposes only - do not scale from this drawing - all dimensions to be checked on site by the contractor - report all omissions and/or errors to McNeil Architects - all dimesions in millimetres unless otherwise stated - if in doubt contact adiministrator for clarification - all drawings are the copyright of McNeil Architects ltd</p>	revision	date	ammendment				<p>MCNEIL ARCHITECTS</p> <p style="font-size: small;">McNeil Architects Ltd 8 Lindley Road London E10 8QT www.mcneilarchitects.com t: 07970 982 387</p> <table border="1" style="width: 100%; border-collapse: collapse;"> <tr> <td>job title</td> <td colspan="3">2 FALKLAND PLACE</td> </tr> <tr> <td>drawing title</td> <td colspan="3">PROPOSED FRONT ELEVATION</td> </tr> <tr> <td>status</td> <td>For Planning</td> <td>drawing no</td> <td>revision</td> </tr> <tr> <td>scale</td> <td>1:50 @ A3</td> <td rowspan="2">054-P-014</td> <td rowspan="2" style="font-size: 2em; font-weight: bold;">P00</td> </tr> <tr> <td>job no</td> <td>054</td> </tr> </table>	job title	2 FALKLAND PLACE			drawing title	PROPOSED FRONT ELEVATION			status	For Planning	drawing no	revision	scale	1:50 @ A3	054-P-014	P00	job no	054
revision	date	ammendment																									
job title	2 FALKLAND PLACE																										
drawing title	PROPOSED FRONT ELEVATION																										
status	For Planning	drawing no	revision																								
scale	1:50 @ A3	054-P-014	P00																								
job no	054																										