


4 FORTRESS ROAD

2 FALKLAND PLACE

4 FALKLAND PLACE

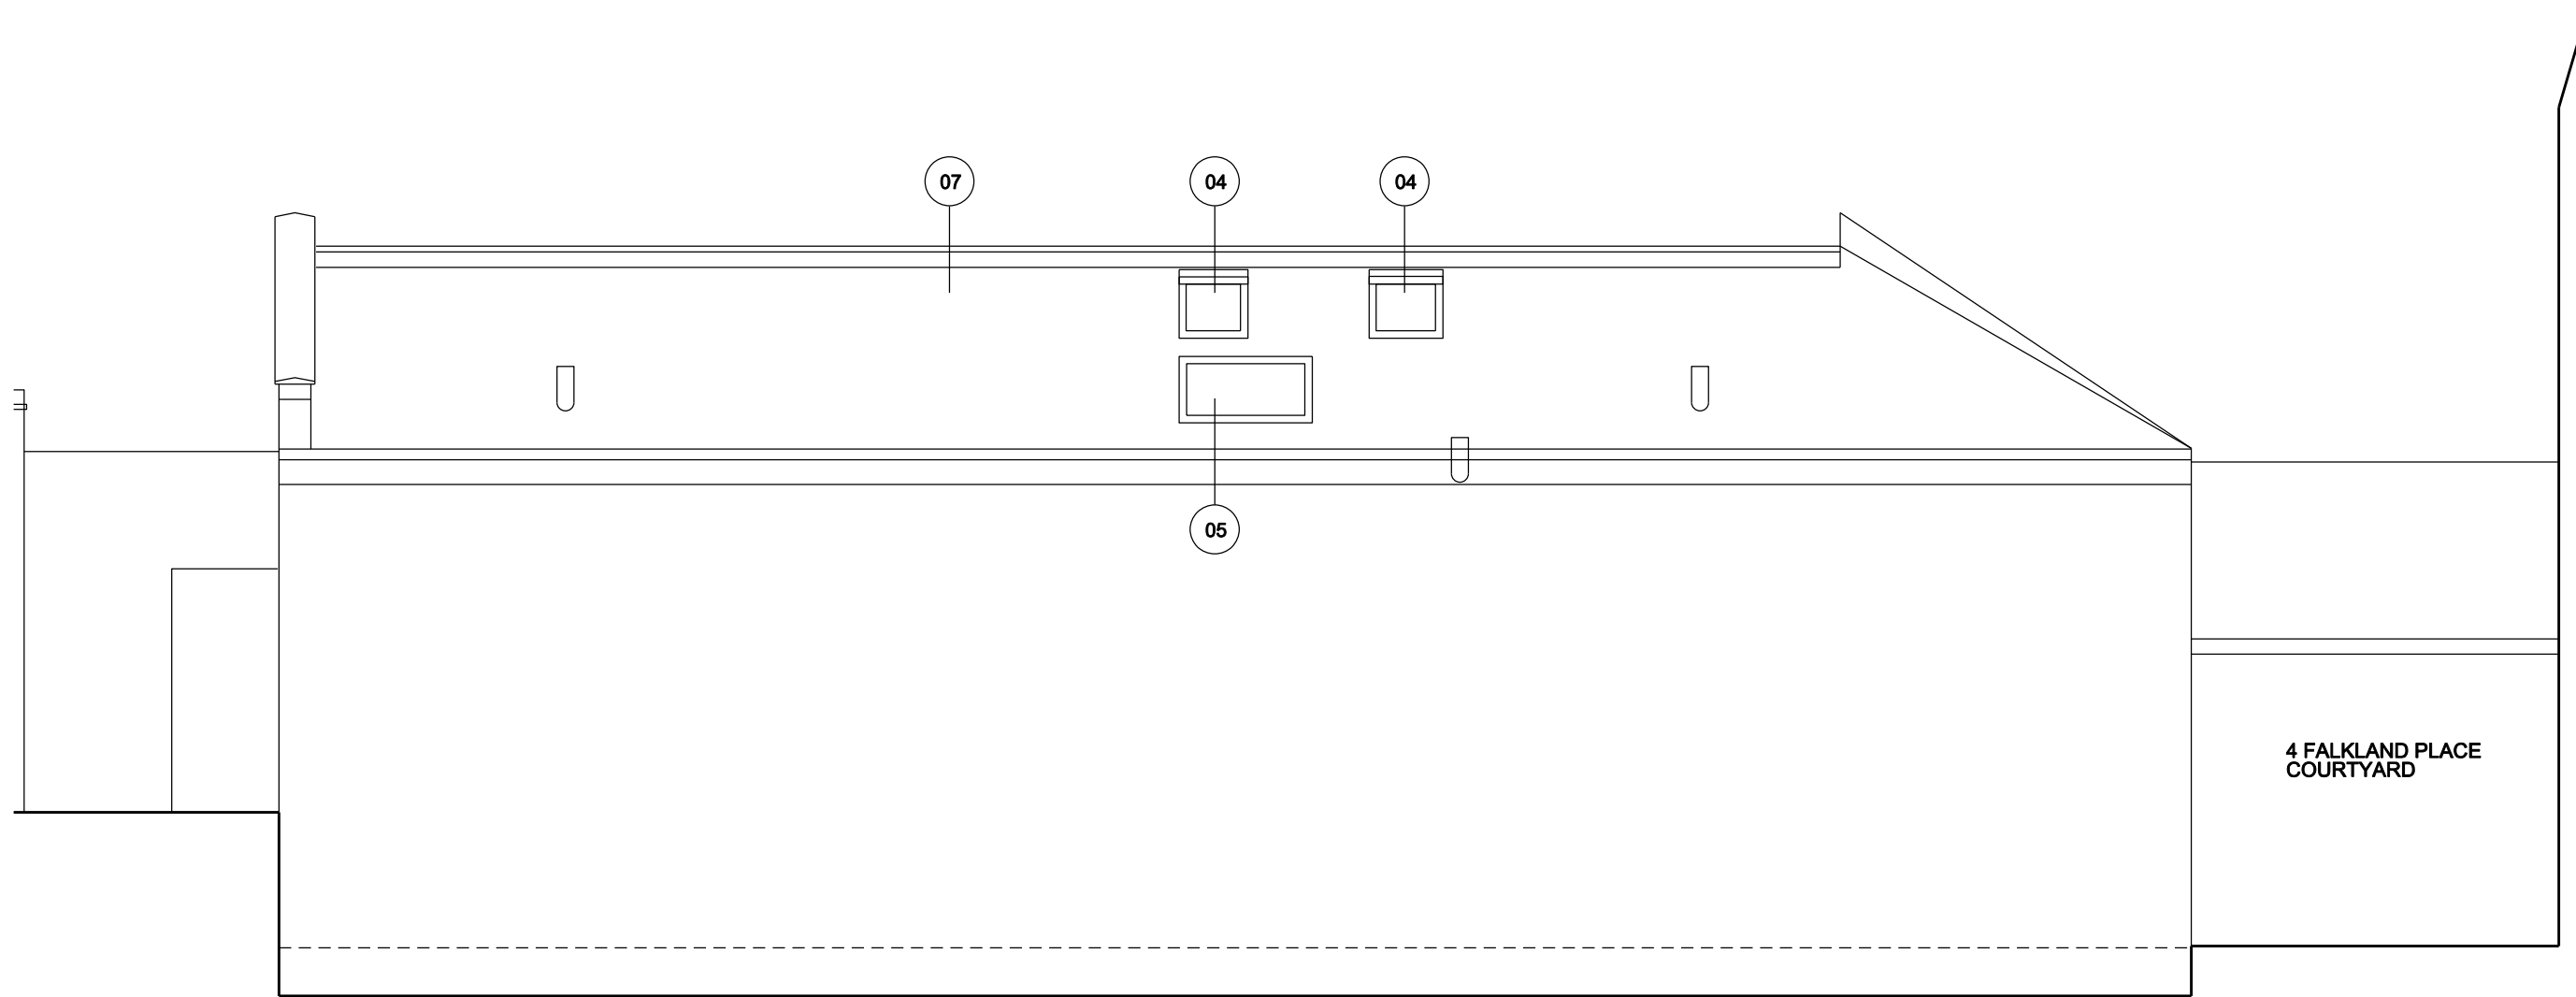

01 Proposed Rear Elevation

- EXISTING**
- 01 PROPOSED ALUMINIUM FRENCH DOOR, DARK GREY
 - 02 PROPOSED FRONT DOOR, YELLOW
 - 03 PROPOSED ALUMINIUM CASEMENT WINDOW, DARK GREY
 - 04 PROPOSED OPAQUE VELUX SKYLIGHT WINDOW
 - 05 PROPOSED CLEAR VELUX SKYLIGHT WINDOW
 - 06 PROPOSED FELT ROOF
 - 07 PROPOSED COMPOSITE SLATE TILED ROOF
 - 08 PROPOSED PLANTERS
 - 09 PROPOSED ALUMINIUM SLIDING DOOR, DARK GREY. GLASS TO BE SLIGHTLY MORE REFLECTIVE THAN STANDARD FOR PRIVACY

NOTES:

KEY:

- Demolition
- FFL - Finished Floor Level
- CH - Ceiling Height
- - - Site boundary

Orientation

Scale 1:50 @A3

P00 18/08/2023 FOR PLANNING

revision	date	amendment

- This drawing is for planning submission purposes only
 - do not scale from this drawing
 - all dimensions to be checked on site by the contractor
 - report all omissions and/or errors to McNeil Architects
 - all dimensions in millimetres unless otherwise stated
 - if in doubt contact administrator for clarification
 - all drawings are the copyright of McNeil Architects Ltd

MCNEIL ARCHITECTS

McNeil Architects Ltd
 8 Lindley Road
 London E10 8QT
 www.mcneilarchitects.com
 t: 07970 982 387

job title	2 FALKLAND PLACE		
drawing title	PROPOSED REAR ELEVATION		
status	For Planning	drawing no	revision
scale	1:50 @ A3	054-P-015	P00
job no	054		