





Ground Floor Plan
As Existing 1:100

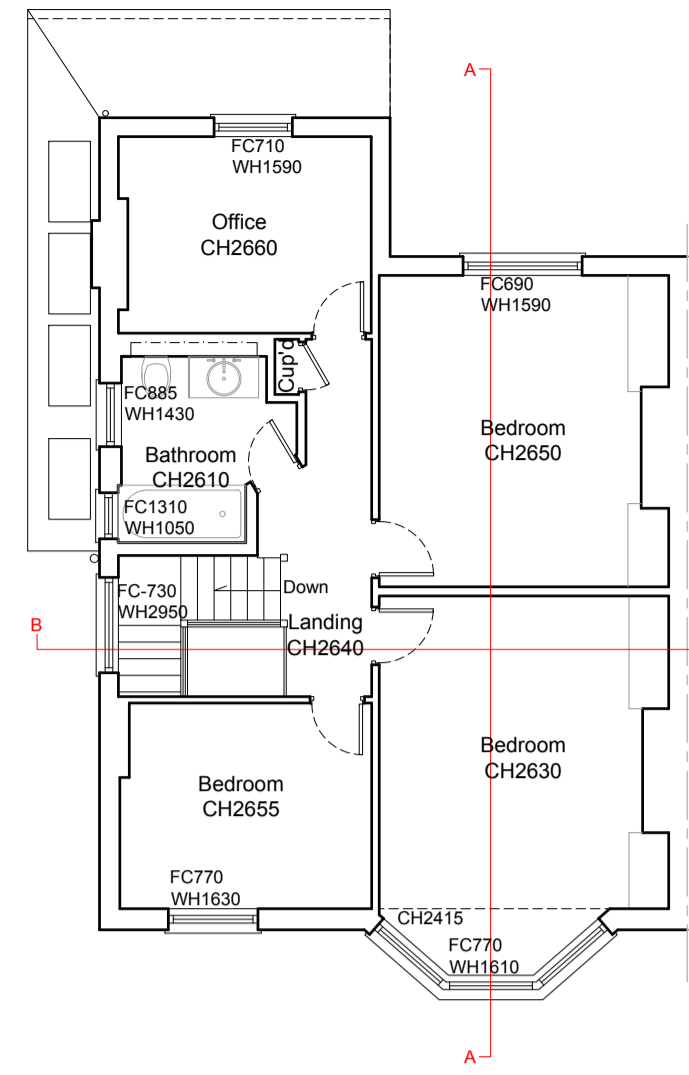


First Floor Plan
As Existing 1:100

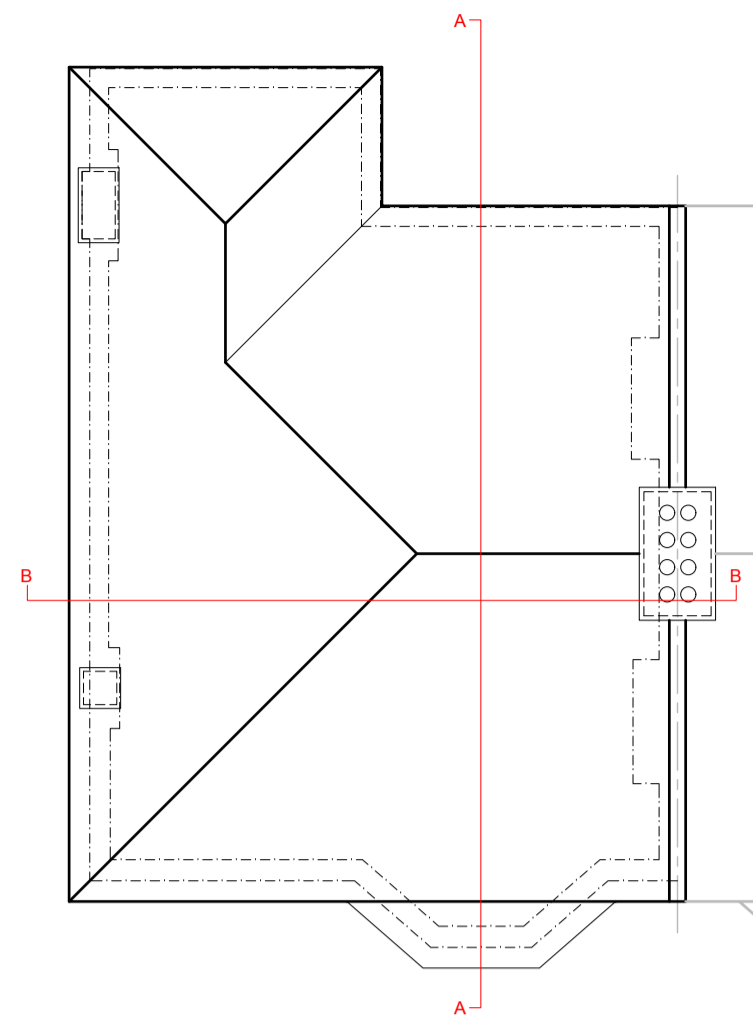

Roof Plan
As Existing 1:100

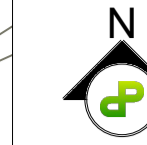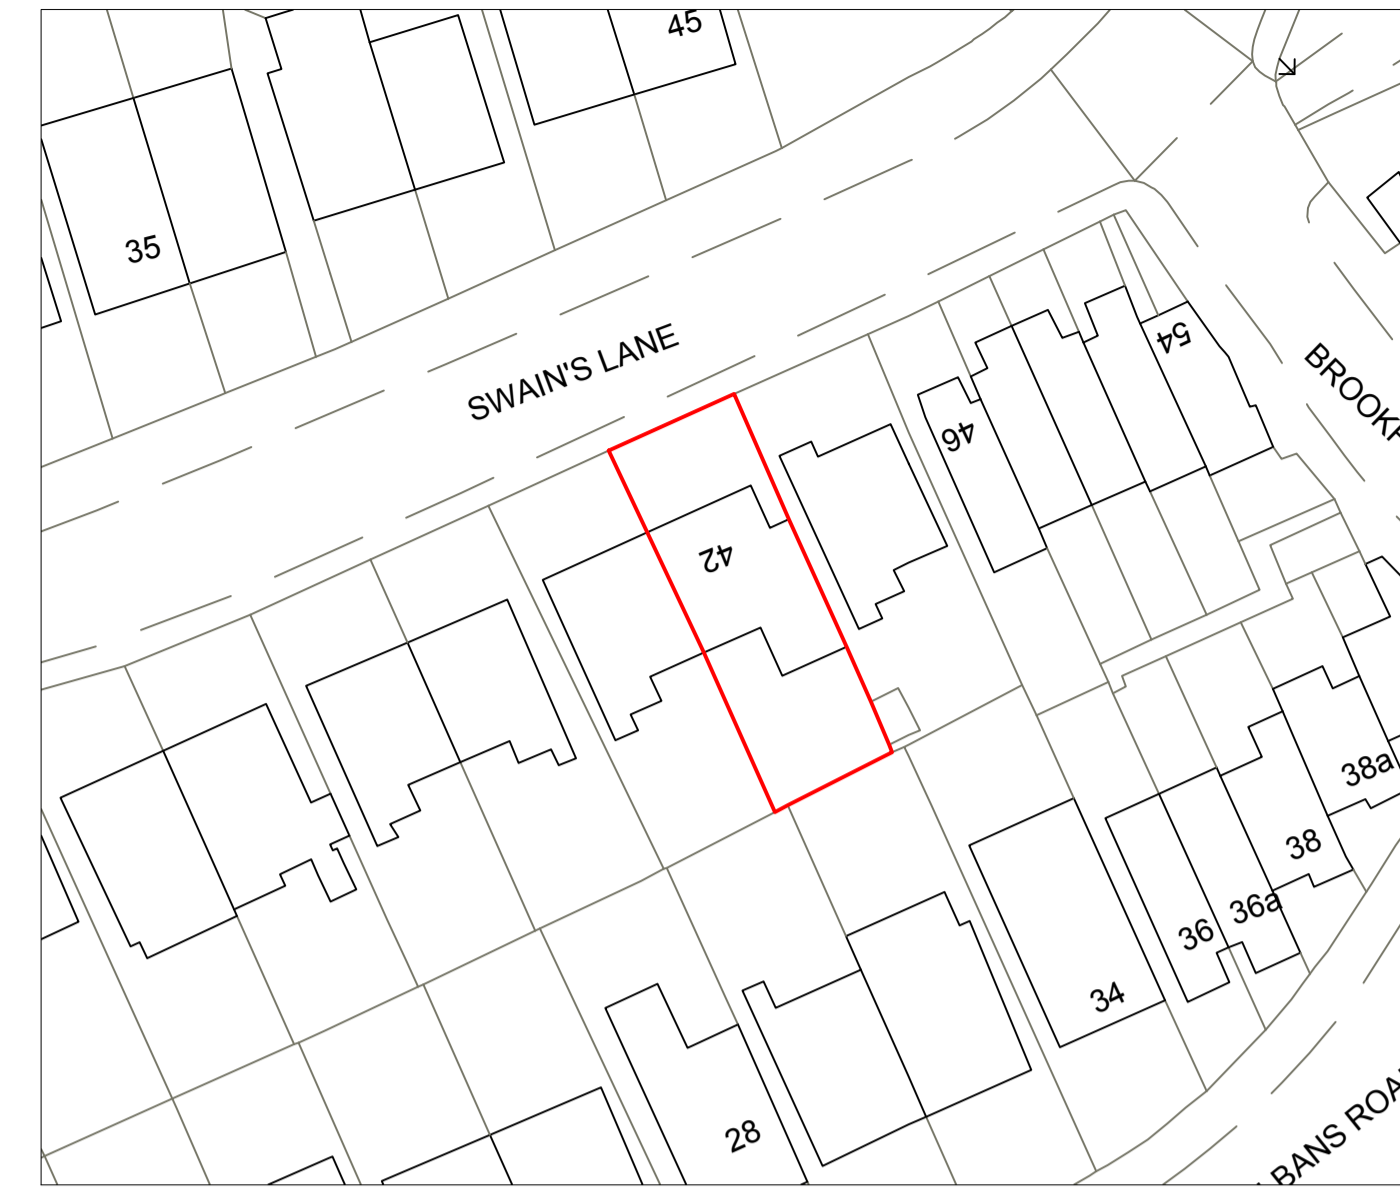

Existing and Proposed Block Plan
Scale 1:500

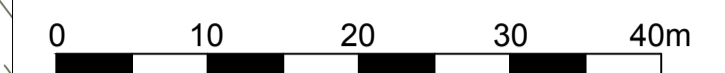

NOTES:
© COPYRIGHT - DETAILED PLANNING LTD
All dimensions should be checked on site prior to works commencing. Variations in squariness, depth of plaster etc. must be checked for. Where new walls are shown as aligned with existing walls, physical removal of brickwork and / or plaster to establish the actual position of the wall being attached to must be checked.
Any discrepancies should be reported in writing immediately.
When printing off PDF's, check that the drawings are printed to correct paper size and scale.
Documents should be used as to the drawing status described.
Property owner to ensure that all aspects of the 'party wall etc. act 1996' are complied with prior to any works commencing on site.
Client to be aware of CDM duties and appoint as appropriate.




Side Elevation
As Existing 1:100



Rear Elevation
As Existing 1:100





Front Elevation
As Existing 1:100

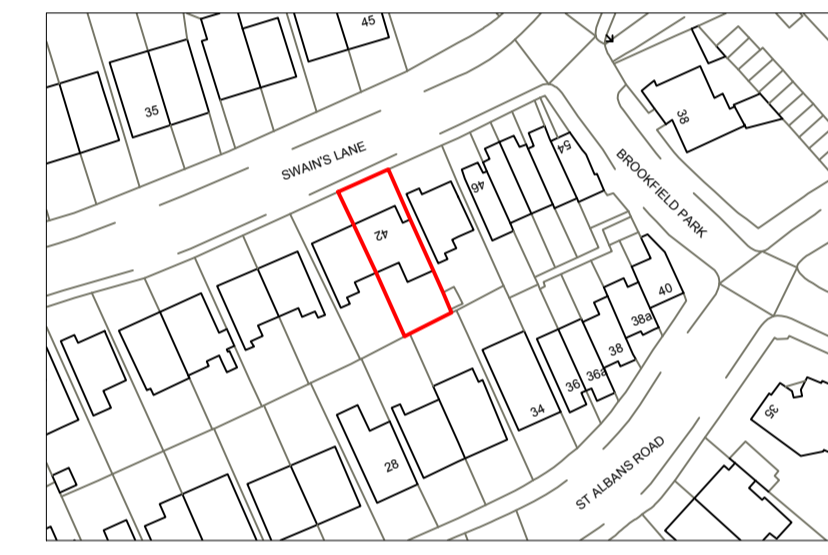


Location Plan


Scale 1:1250

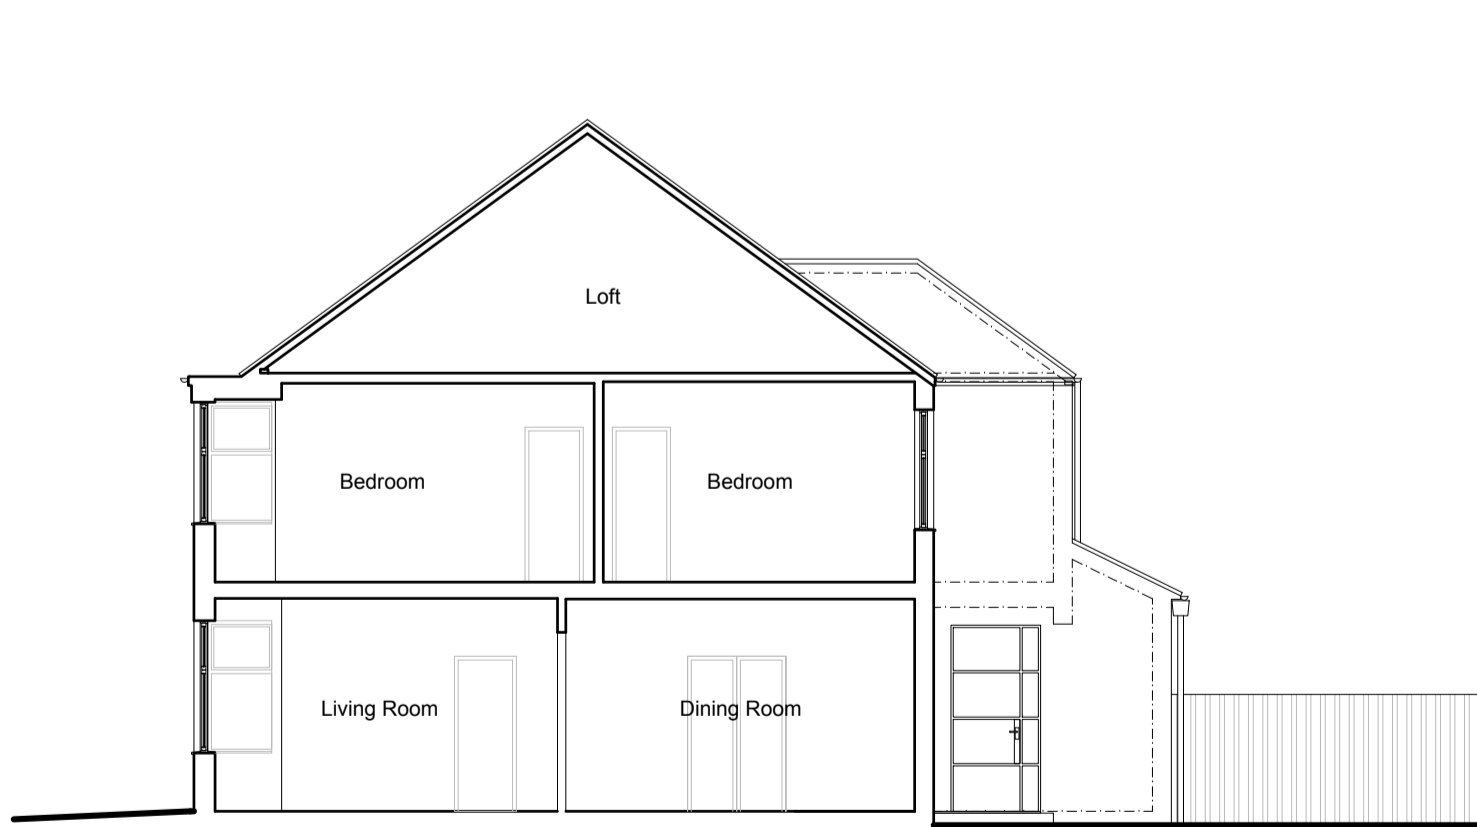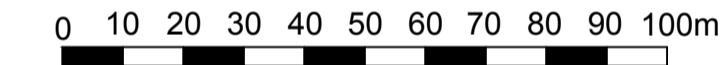


Section A-A
As Existing 1:100

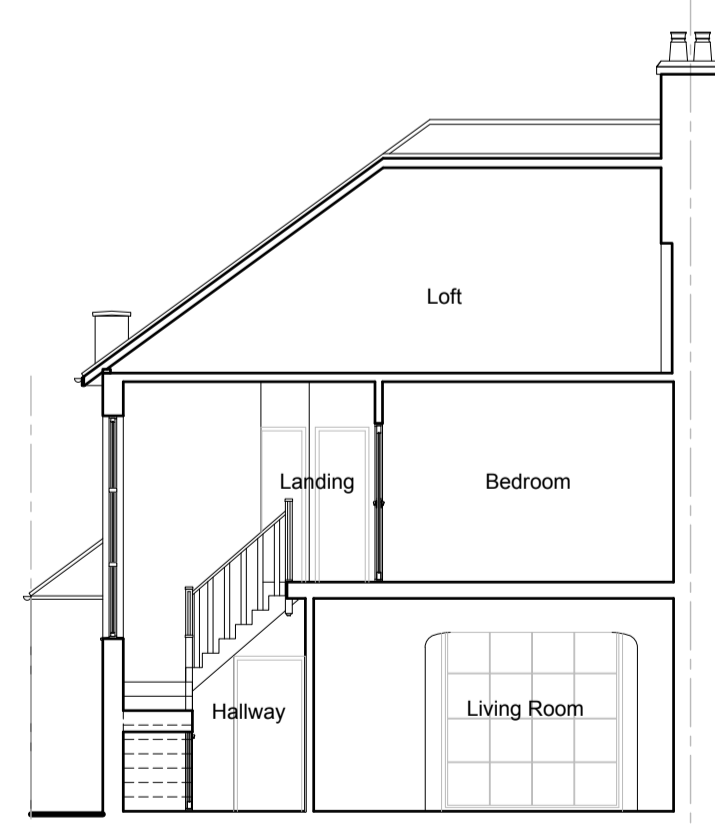

Section B-B
As Existing 1:100

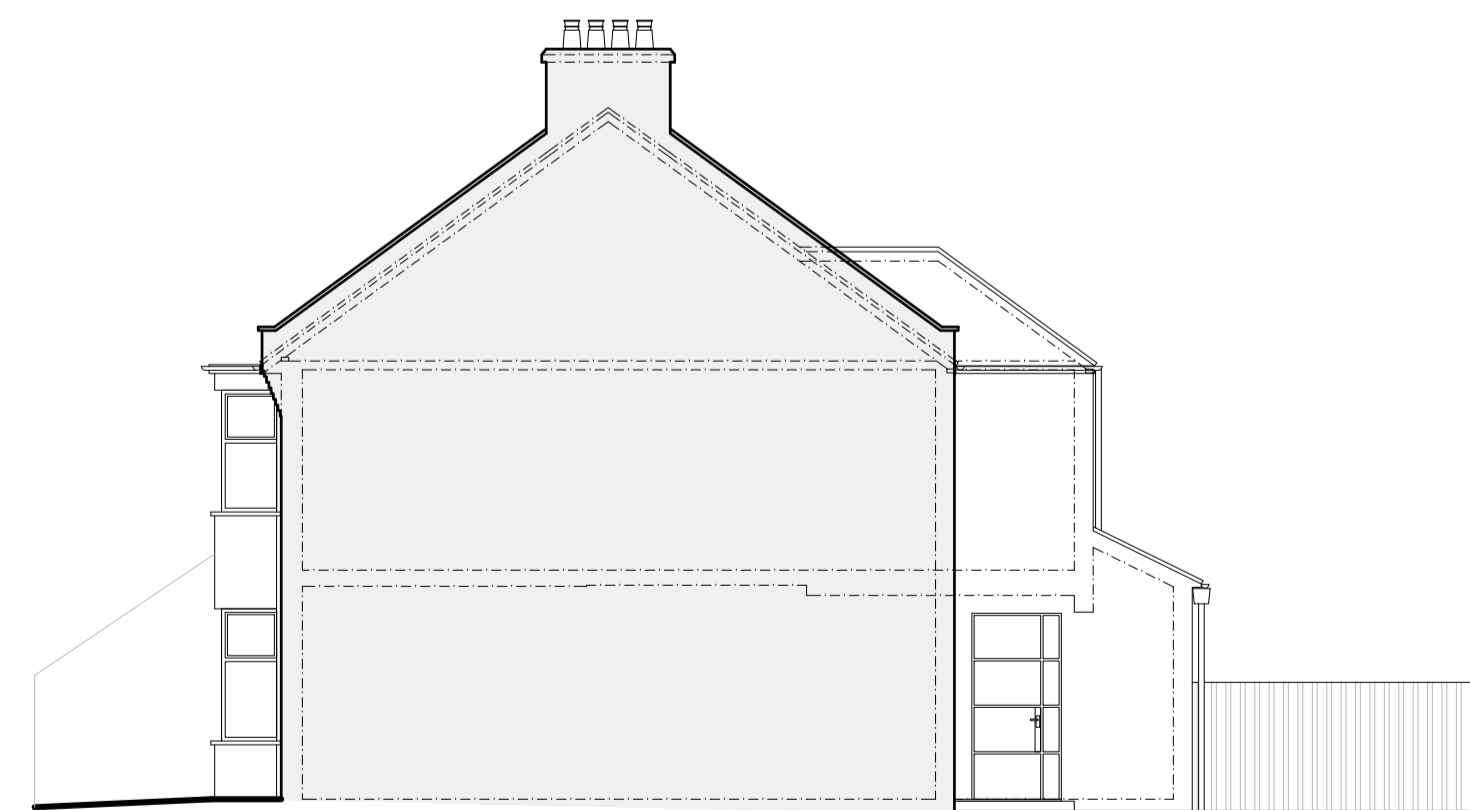

Side Elevation
As Existing 1:100

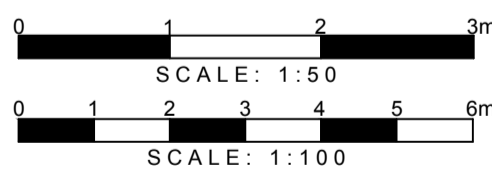

DETAILED PLANNING

GREENSIDE HOUSE
50 STATION ROAD
LONDON, N22 7DD
T 0208 1500 494
E INFO@DETAILED-PLANNING.CO.UK
WWW.DETAILED-PLANNING.CO.UK

SITE
42 Swain's Lane, London, N2 6QR

DRAWING TITLE
Existing Drawings

DRAWINGS STATUS
Planning

SCALE DATE DRAWN CHECKED
As Noted @ A1 Aug 2023 CW E.B.P.C

DRAWING NO. REVISION
20718_MMA: SH1 0