


GENERAL NOTES:

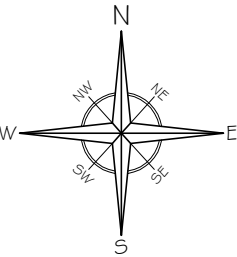

-	-	-
No	Revision / Issue	Date

Site :
62-64 Churchway
London
NW1 1LT

Project / Drawing Title :
Change of Use from Commercial
(Use Class E) to 2 Flats

Site Location Plan

Client :
Patel
62-64 Churchway
London
NW1 1LT

Do not scale from this drawing. The information may be suitable for discussion purposes and for obtaining Planning Approval Only. This drawing is NOT for construction purposes and should not be relied upon for any other works. This drawing is copyright and may not be copied or altered in any way except by way of written permission from the designers.


Copyright 2020 - 2023

Project Ref No : ABP-G2CWE-01	Sheet No : P-1
Date : 14 July 2023	Drawn By : DS
Scale : 1:1250 @ A-3	



SITE LOCATION PLAN

1:1250 @ A3

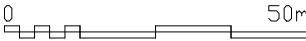


182900

182900

182800

182800

GENERAL NOTES:

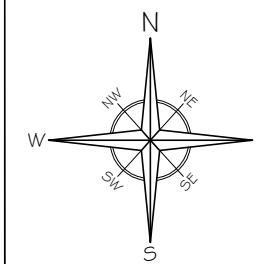

No	Revision / Issue	Date
-	-	-

Site :
62-64 Churchway
London
NW1 1LT

Project / Drawing Title :
Change of Use from Commercial
(Use Class E) to 2 Flats

Block Plan

Client :
Patel
62-64 Churchway
London
NW1 1LT

Do not scale from this drawing. The information may be suitable for discussion purposes and for obtaining Planning Approval Only. This drawing is NOT for construction purposes and should not be relied upon for any other works. This drawing is copyright and may not be copied or altered in any way except by way of written permission from the designers.

Copyright 2020 - 2023

Project Ref No : ABP-G2CWE-01	Sheet No : P-2
Date : 14 July 2023	Drawn By : DS
Scale : 1:500 @ A-3	

BLOCK PLAN
1:500 @ A3



1 to 36
St Joseph's Flats

El Sub Sta

14 to 30
St Anne's Flats

DORIC WAY

62 of 1

Health
Centre

Posts

Somers Town
Coffee House
(PH)

TCBs


Churchway

Rising
Bollard

Wynham House

Victoria
(PH)

GENERAL NOTES:

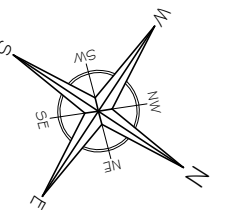

A	-	29/08
No	Revision / Issue	Date


Site :
62-64 Churchway
London
NW1 1LT

Project / Drawing Title :
Change of Use from Commercial
(Use Class E) to 2 Flats
Existing Floor Plans


Client :
Patel
62-64 Churchway
London
NW1 1LT

Do not scale from this drawing. The information may be suitable for discussion purposes and for obtaining Planning Approval Only. This drawing is NOT for construction purposes and should not be relied upon for any other works. This drawing is copyright and may not be copied or altered in any way except by way of written permission from the designers.
Copyright 2020 - 2023


Project Ref No : ABP-G2CWE-01	Sheet No : P-3
Date : 29 August 2023	Drawn By : DS
Scale : 1:100 @ A-3	

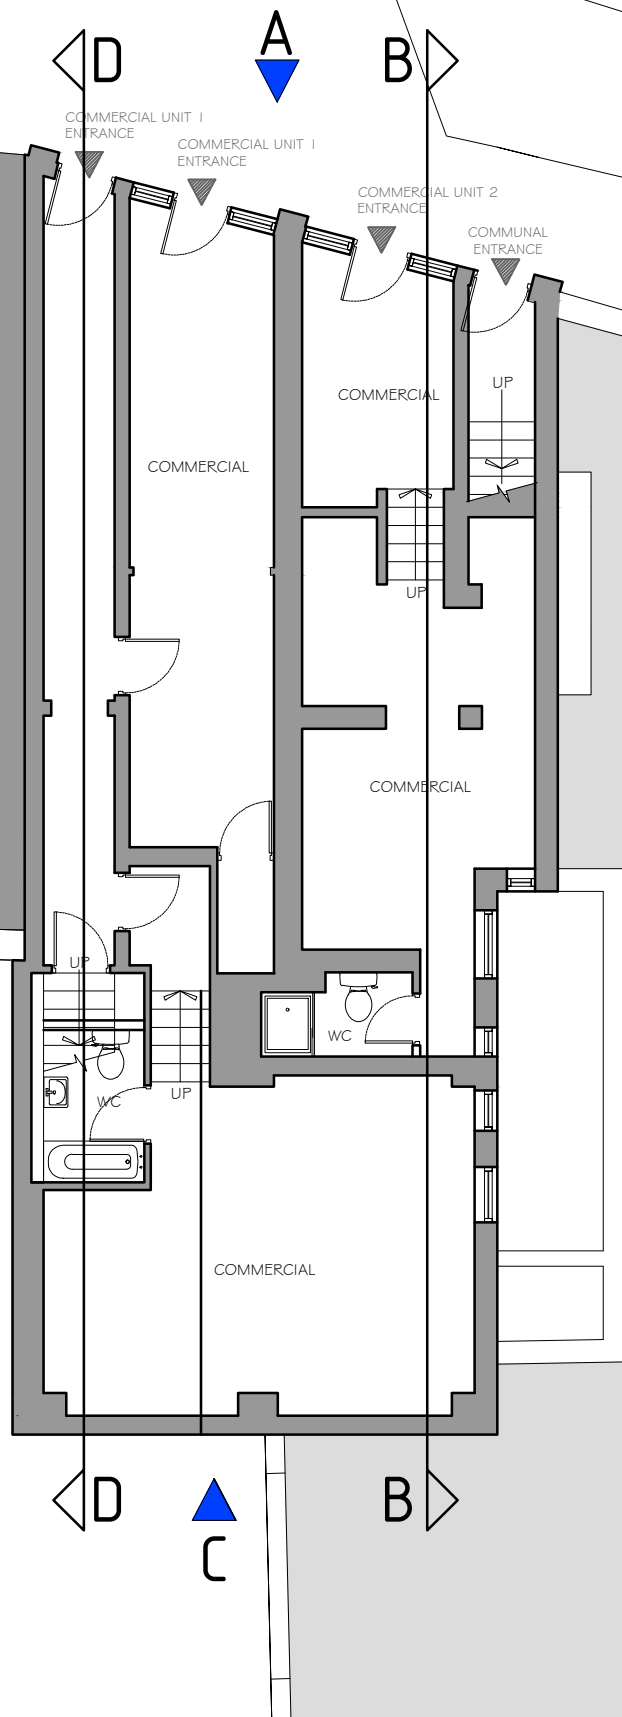


LOWER GROUND FLOOR PLAN
1:100 @ A3

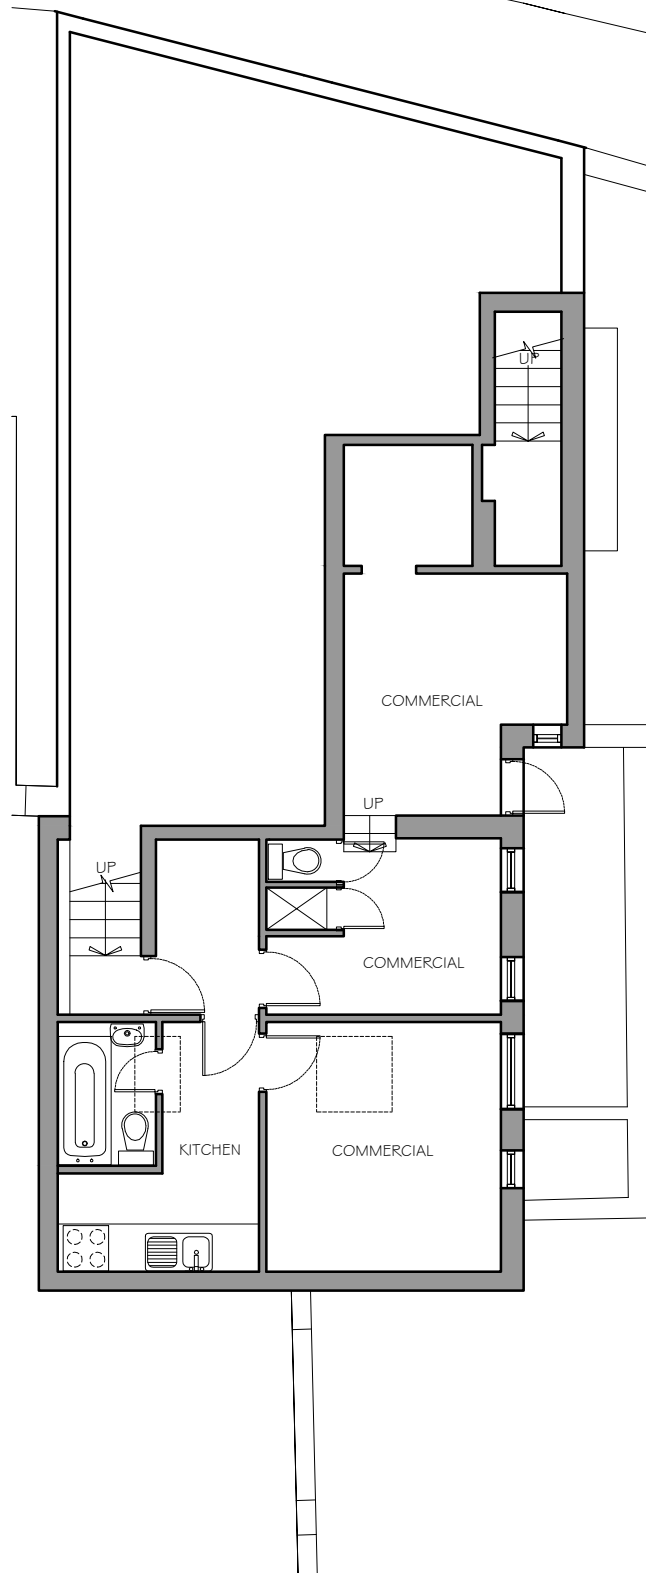

UPPER GROUND FLOOR PLAN
1:100 @ A3

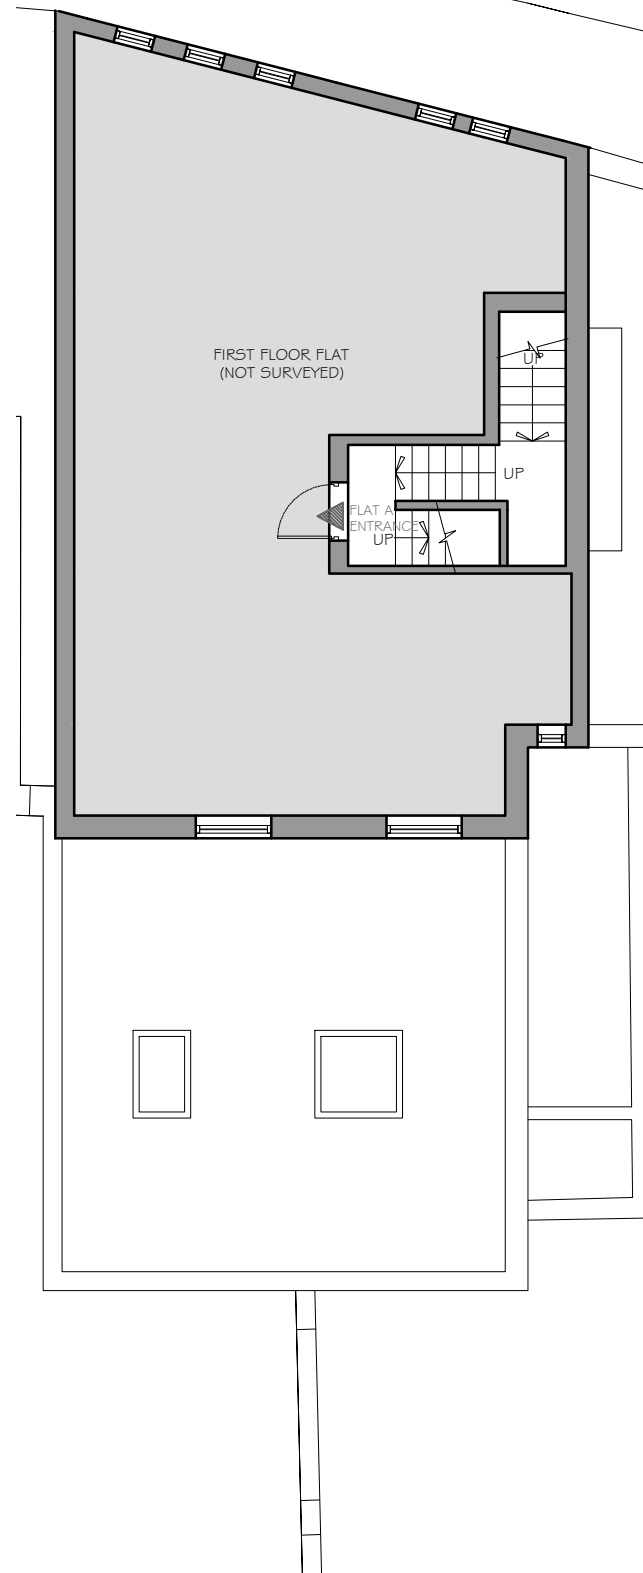

FIRST FLOOR PLAN
1:100 @ A3

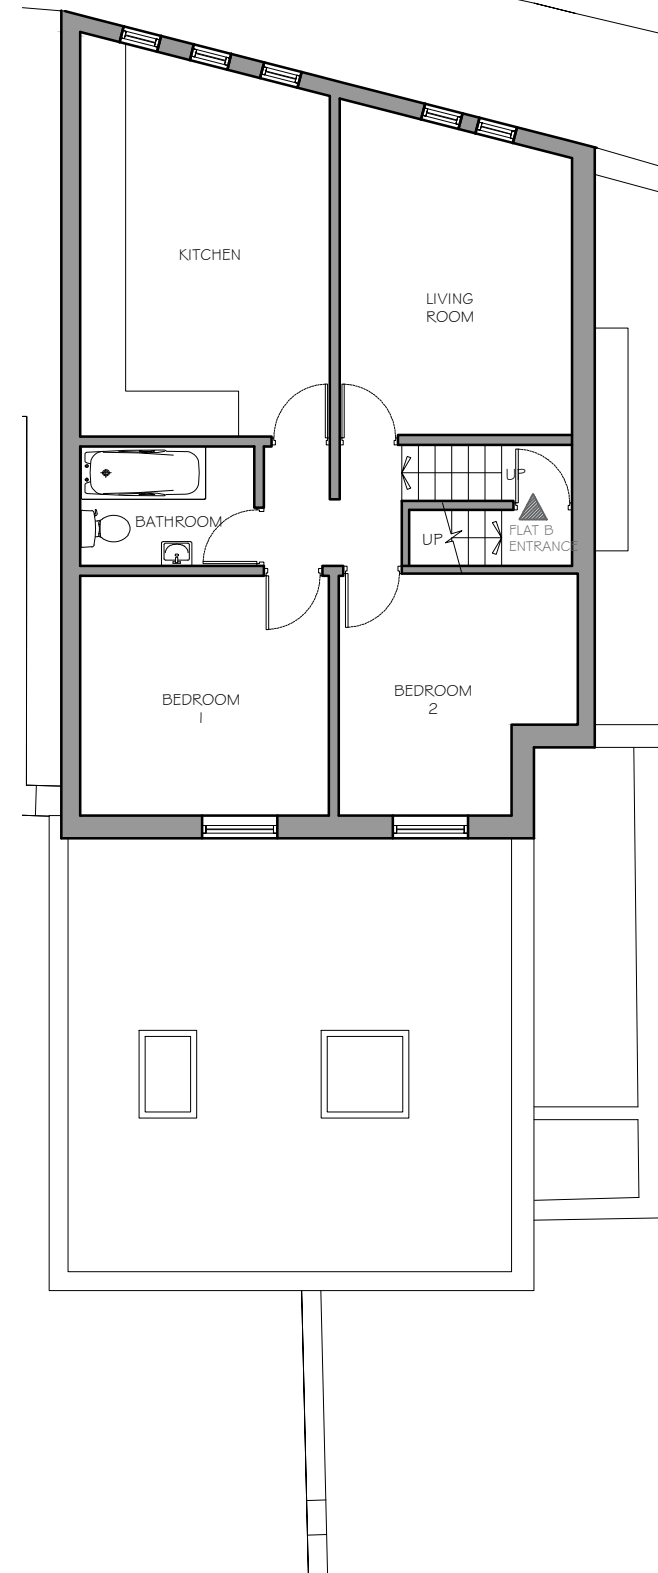

SECOND FLOOR PLAN
1:100 @ A3

66 Churchway

62+64 Churchway

60 Churchway

GENERAL NOTES:

No	Revision / Issue	Date
-	-	-

Site :
62-64 Churchway
London
NW1 1LT

Project / Drawing Title :
Change of Use from Commercial
(Use Class E) to 2 Flats

Existing Front Elevation

Client :
Patel
62-64 Churchway
London
NW1 1LT

Do not scale from this drawing. The information may be suitable for discussion purposes and for obtaining Planning Approval Only. This drawing is NOT for construction purposes and should not be relied upon for any other works. This drawing is copyright and may not be copied or altered in any way except by way of written permission from the designers.

Copyright 2020 - 2023

Project Ref No : ABP-G2CWE-01	Sheet No : P-4
Date : 14 July 2023	Drawn By : DS
Scale : 1:100 @ A-3	



FRONT ELEVATION

1:100 @ A3



GENERAL NOTES:

-	-	-
No	Revision / Issue	Date

Site :
62-64 Churchway
London
NW1 1LT

Project / Drawing Title :
Change of Use from Commercial
(Use Class E) to 2 Flats

Existing Rear Elevation

Client :
Patel
62-64 Churchway
London
NW1 1LT

Do not scale from this drawing. The information may be suitable for discussion purposes and for obtaining Planning Approval Only. This drawing is NOT for construction purposes and should not be relied upon for any other works. This drawing is copyright and may not be copied or altered in any way except by way of written permission from the designers.

Copyright 2020 - 2023

Project Ref No : ABP-G2CWE-01	Sheet No : P-5
Date : 14 July 2023	Drawn By : DS
Scale : 1 : 100 @ A-3	



REAR ELEVATION
1 : 100 @ A3



GENERAL NOTES:

-	-	-
No	Revision / Issue	Date

Site :
62-64 Churchway
London
NW1 1LT

Project / Drawing Title :
Change of Use from Commercial
(Use Class E) to 2 Flats
Existing Long Section

Client :
Patel
62-64 Churchway
London
NW1 1LT

Do not scale from this drawing. The information may be suitable for discussion purposes and for obtaining Planning Approval Only. This drawing is **NOT** for construction purposes and should not be relied upon for any other works. This drawing is copyright and may not be copied or altered in any way except by way of written permission from the designers.

Copyright 2020 - 2023

Project Ref No : ABP-G2CWE-01	Sheet No : P-6
Date : 14 July 2023	Drawn By : DS
Scale : 1 : 100 @ A-3	


62-64 Churchway

65 Chalton Street

LONG SECTION
1 : 100 @ A3



GENERAL NOTES:

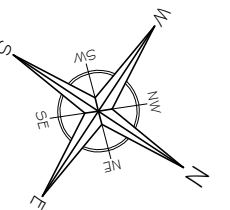

A	-	29/8
No	Revision / Issue	Date

Site :

62-64 Churchway
London
NW1 1LT

Project / Drawing Title :
Change of Use from Commercial
(Use Class E) to 2 Flats

Proposed Floor Plans


Client :

Patel
62-64 Churchway
London
NW1 1LT


Do not scale from this drawing. The information may be suitable for discussion purposes and for obtaining Planning Approval Only. This drawing is NOT for construction purposes and should not be relied upon for any other works. This drawing is copyright and may not be copied or altered in any way except by way of written permission from the designers.

Copyright 2020 - 2023


Project Ref No : ABP-G2CWE-01	Sheet No : P-7
Date : 29 August 2023	Drawn By : DS
Scale : 1:100 @ A-3	

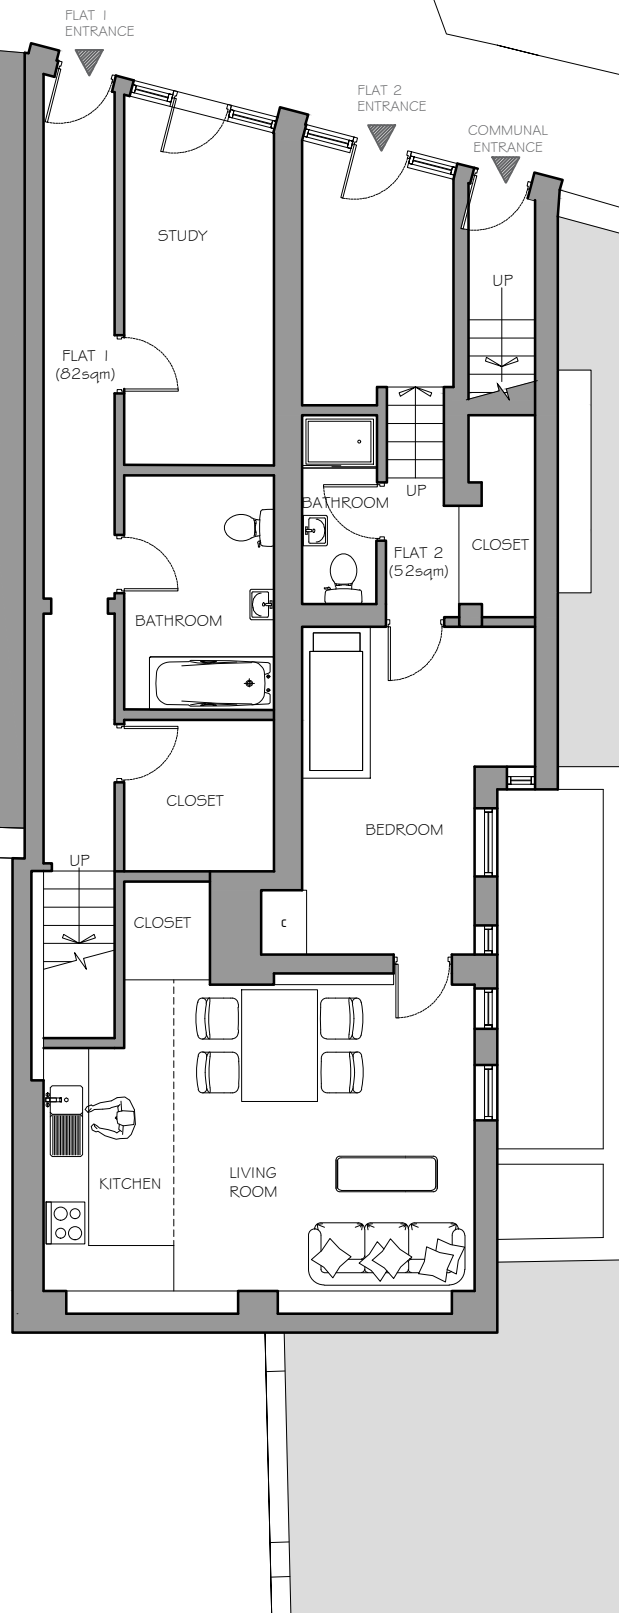


LOWER GROUND FLOOR PLAN
1:100 @ A3

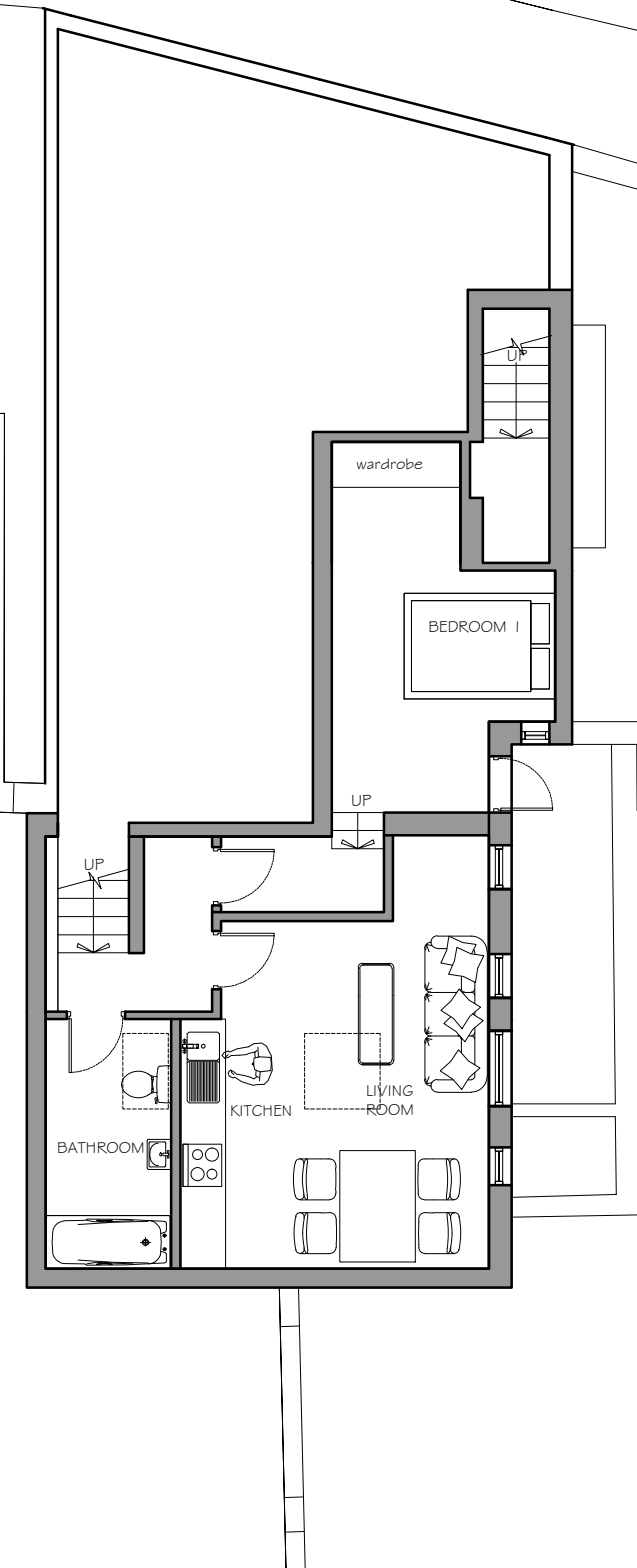

UPPER GROUND FLOOR PLAN
1:100 @ A3

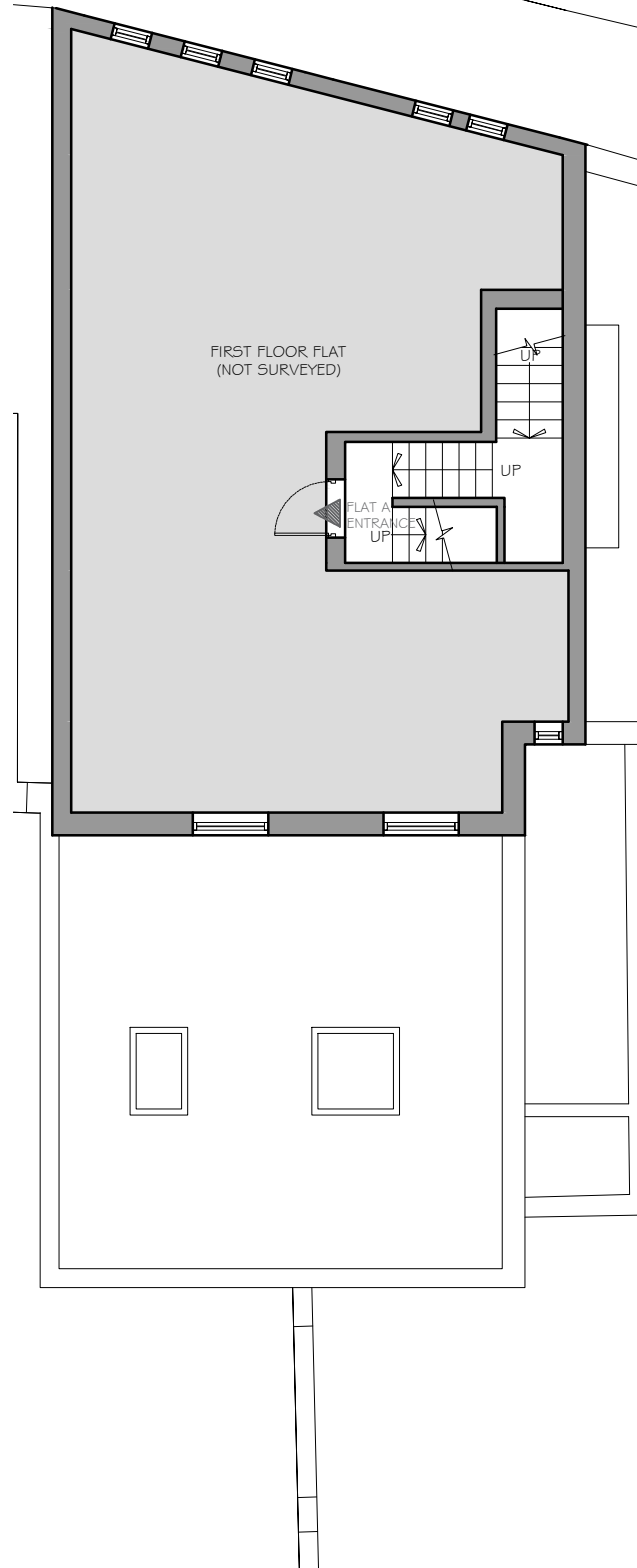

FIRST FLOOR PLAN (unchanged)
1:100 @ A3

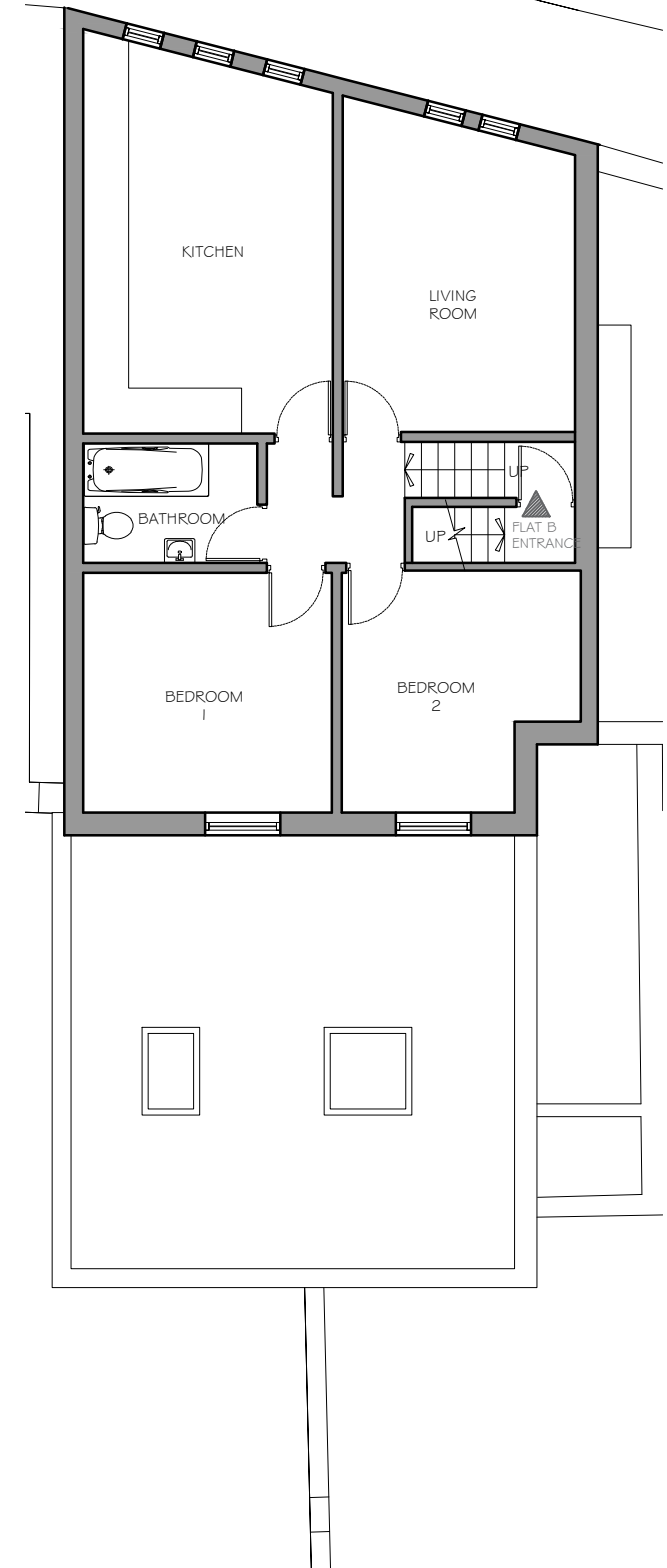

SECOND FLOOR PLAN (unchanged)
1:100 @ A3