


KEY

Demolition 

Planning



BB
PARTNERSHIP
CHARTERED ARCHITECTS

Studios 33-34, 10 Hornsey St, London. N7 8EL
Tel 020 7336 8555 - e-mail - architect@bbpartnership.co.uk




Client
KTerraces Ltd.

Project
11-15 King's Terrace
NW1 0JP

Drawing
Ground Floor
Demolition Plan

Date Aug 2023	Scale 1:50	Drawn by RW
drg.no. GDA_40		Revision -

© 2022 BB PARTNERSHIP LIMITED - ALL RIGHTS RESERVED

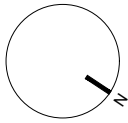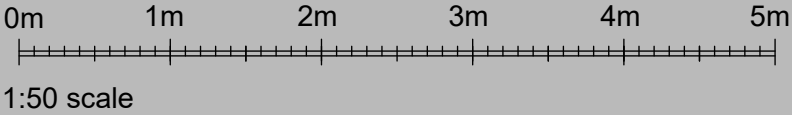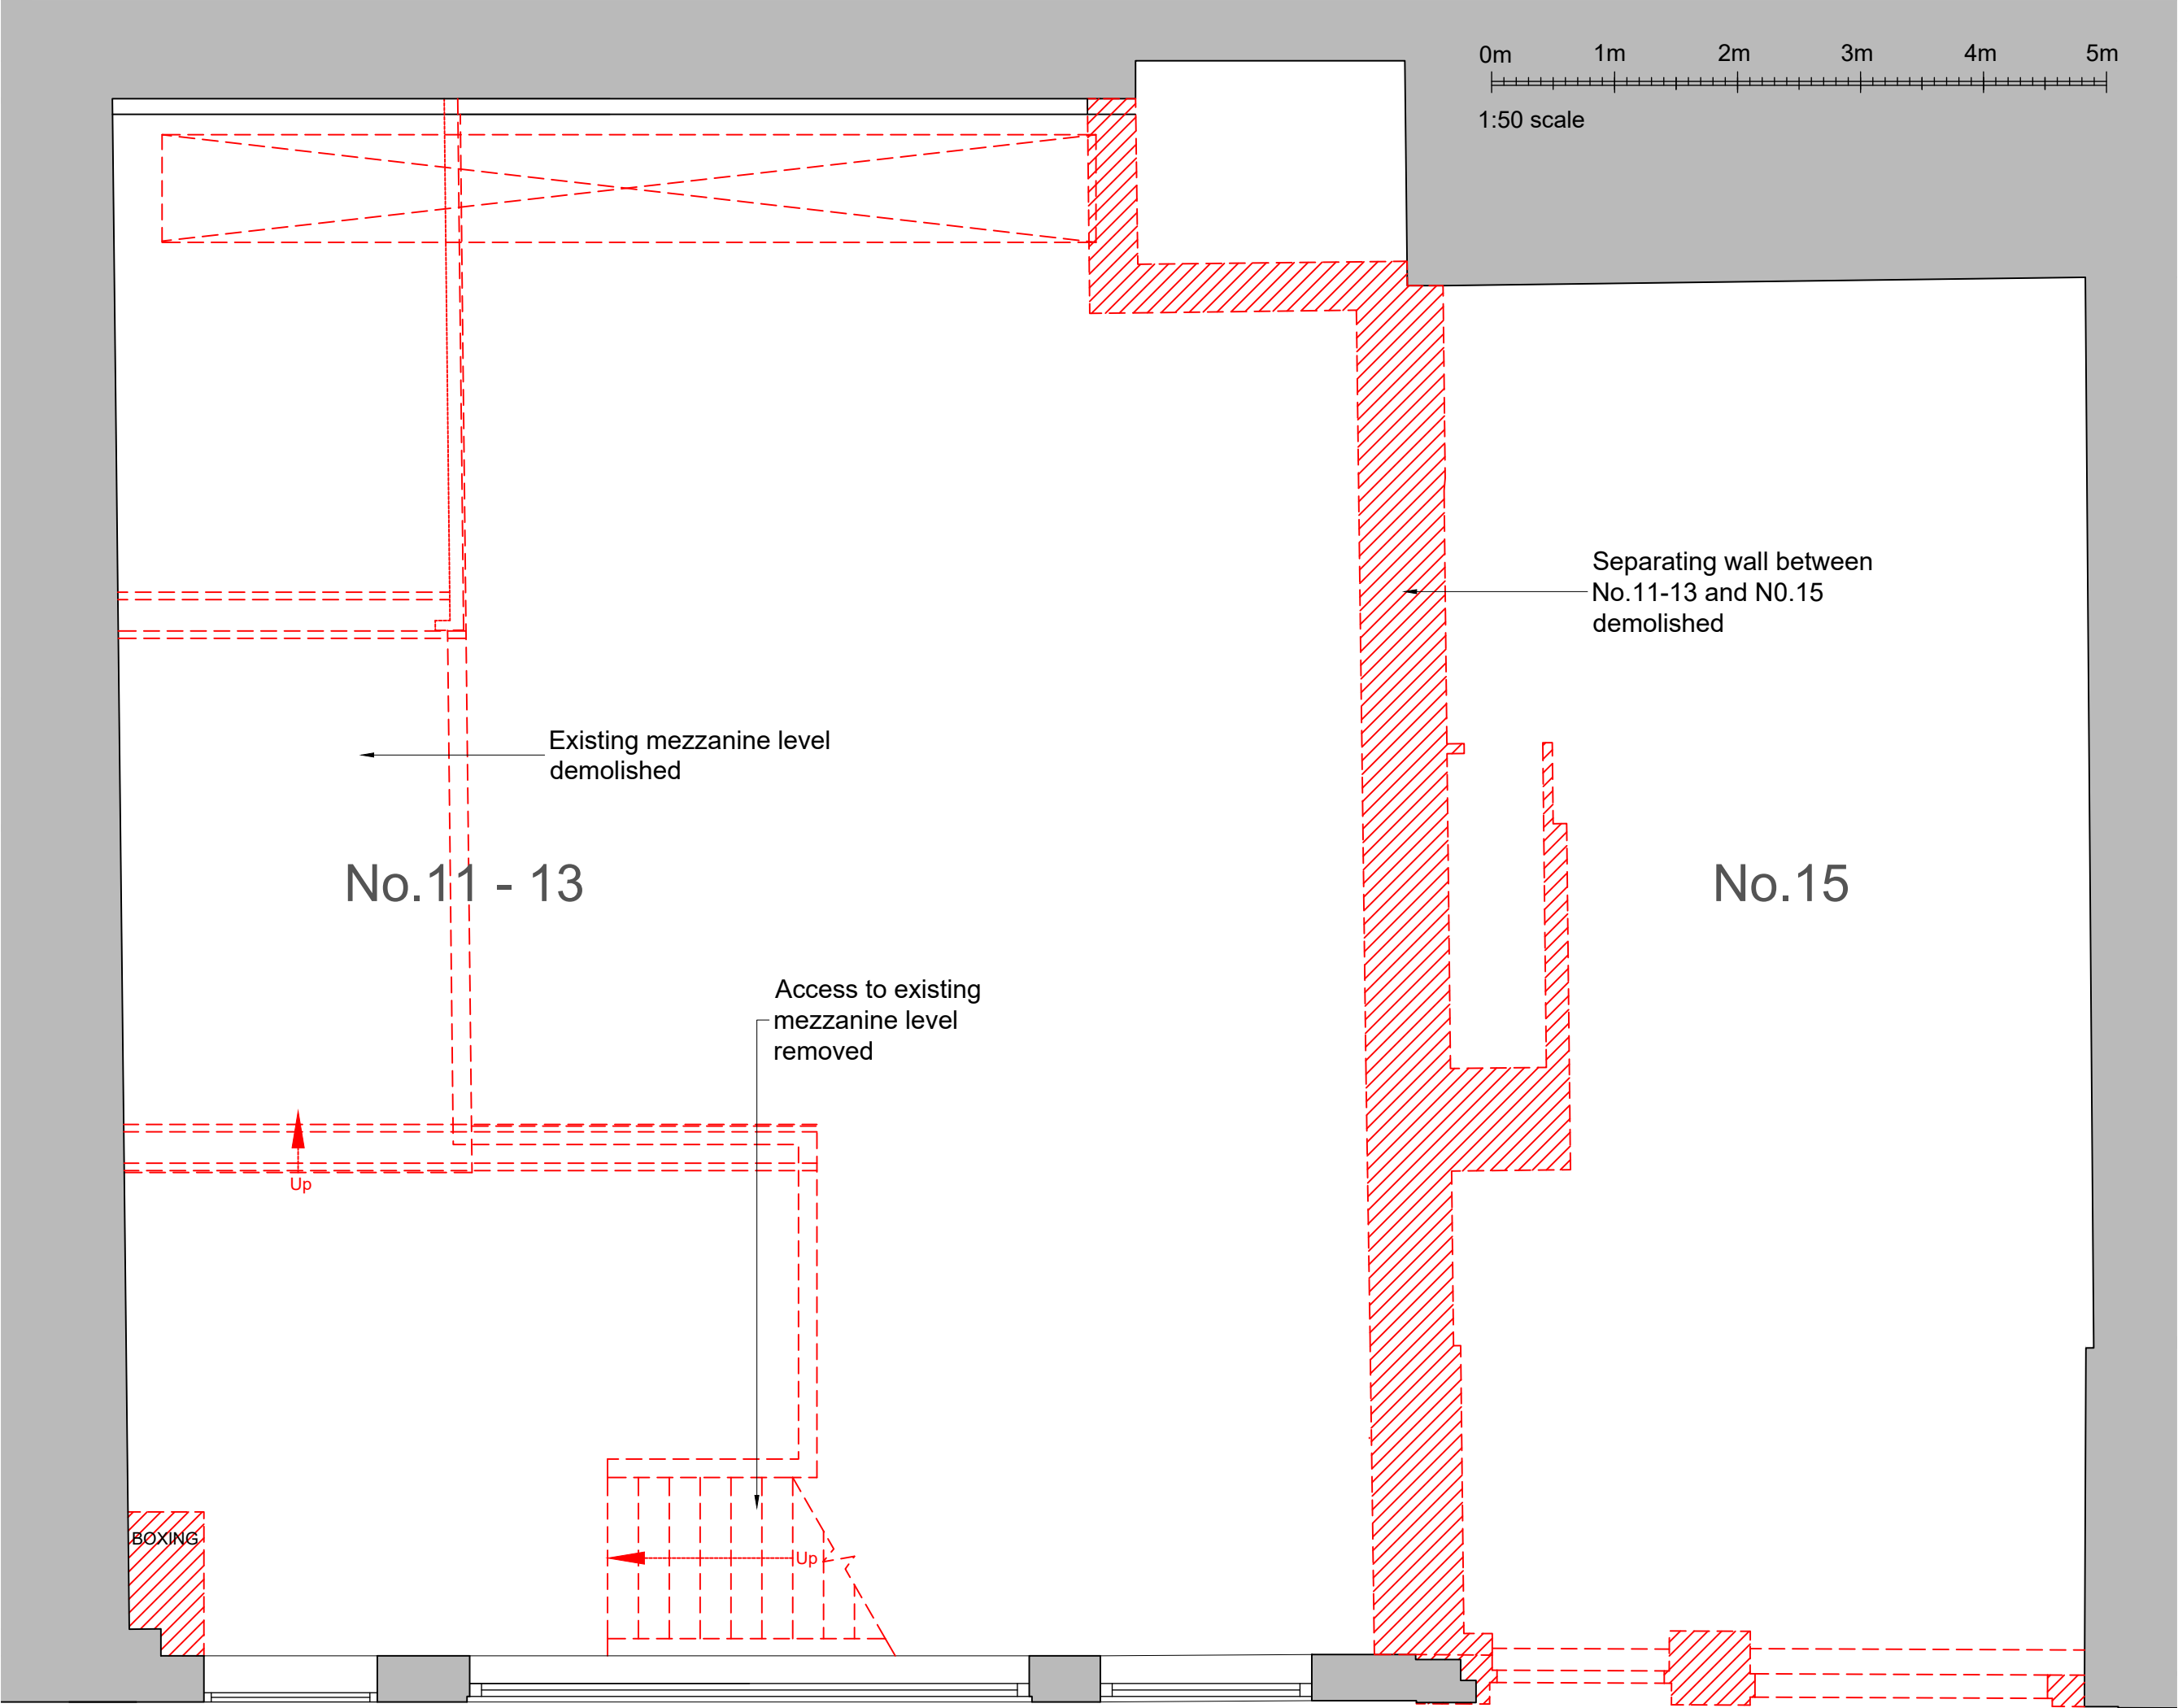

KEY

Demolition



No.11 - 13

No.15

Existing mezzanine level
demolished

Separating wall between
No.11-13 and N0.15
demolished

Access to existing
mezzanine level
removed

Up

Up

BOXING

Planning




Studios 33-34, 10 Hornsey St, London. N7 8EL
Tel 020 7336 8555 - e-mail - architect@bbpartnership.co.uk

Client
KTerraces Ltd.

Project
11-15 King's Terrace
NW1 0JP

Drawing
Mezzanine
Demolition Plan

Date Aug 2023	Scale 1:50	Drawn by RW
drg.no. GDA_41	Revision -	

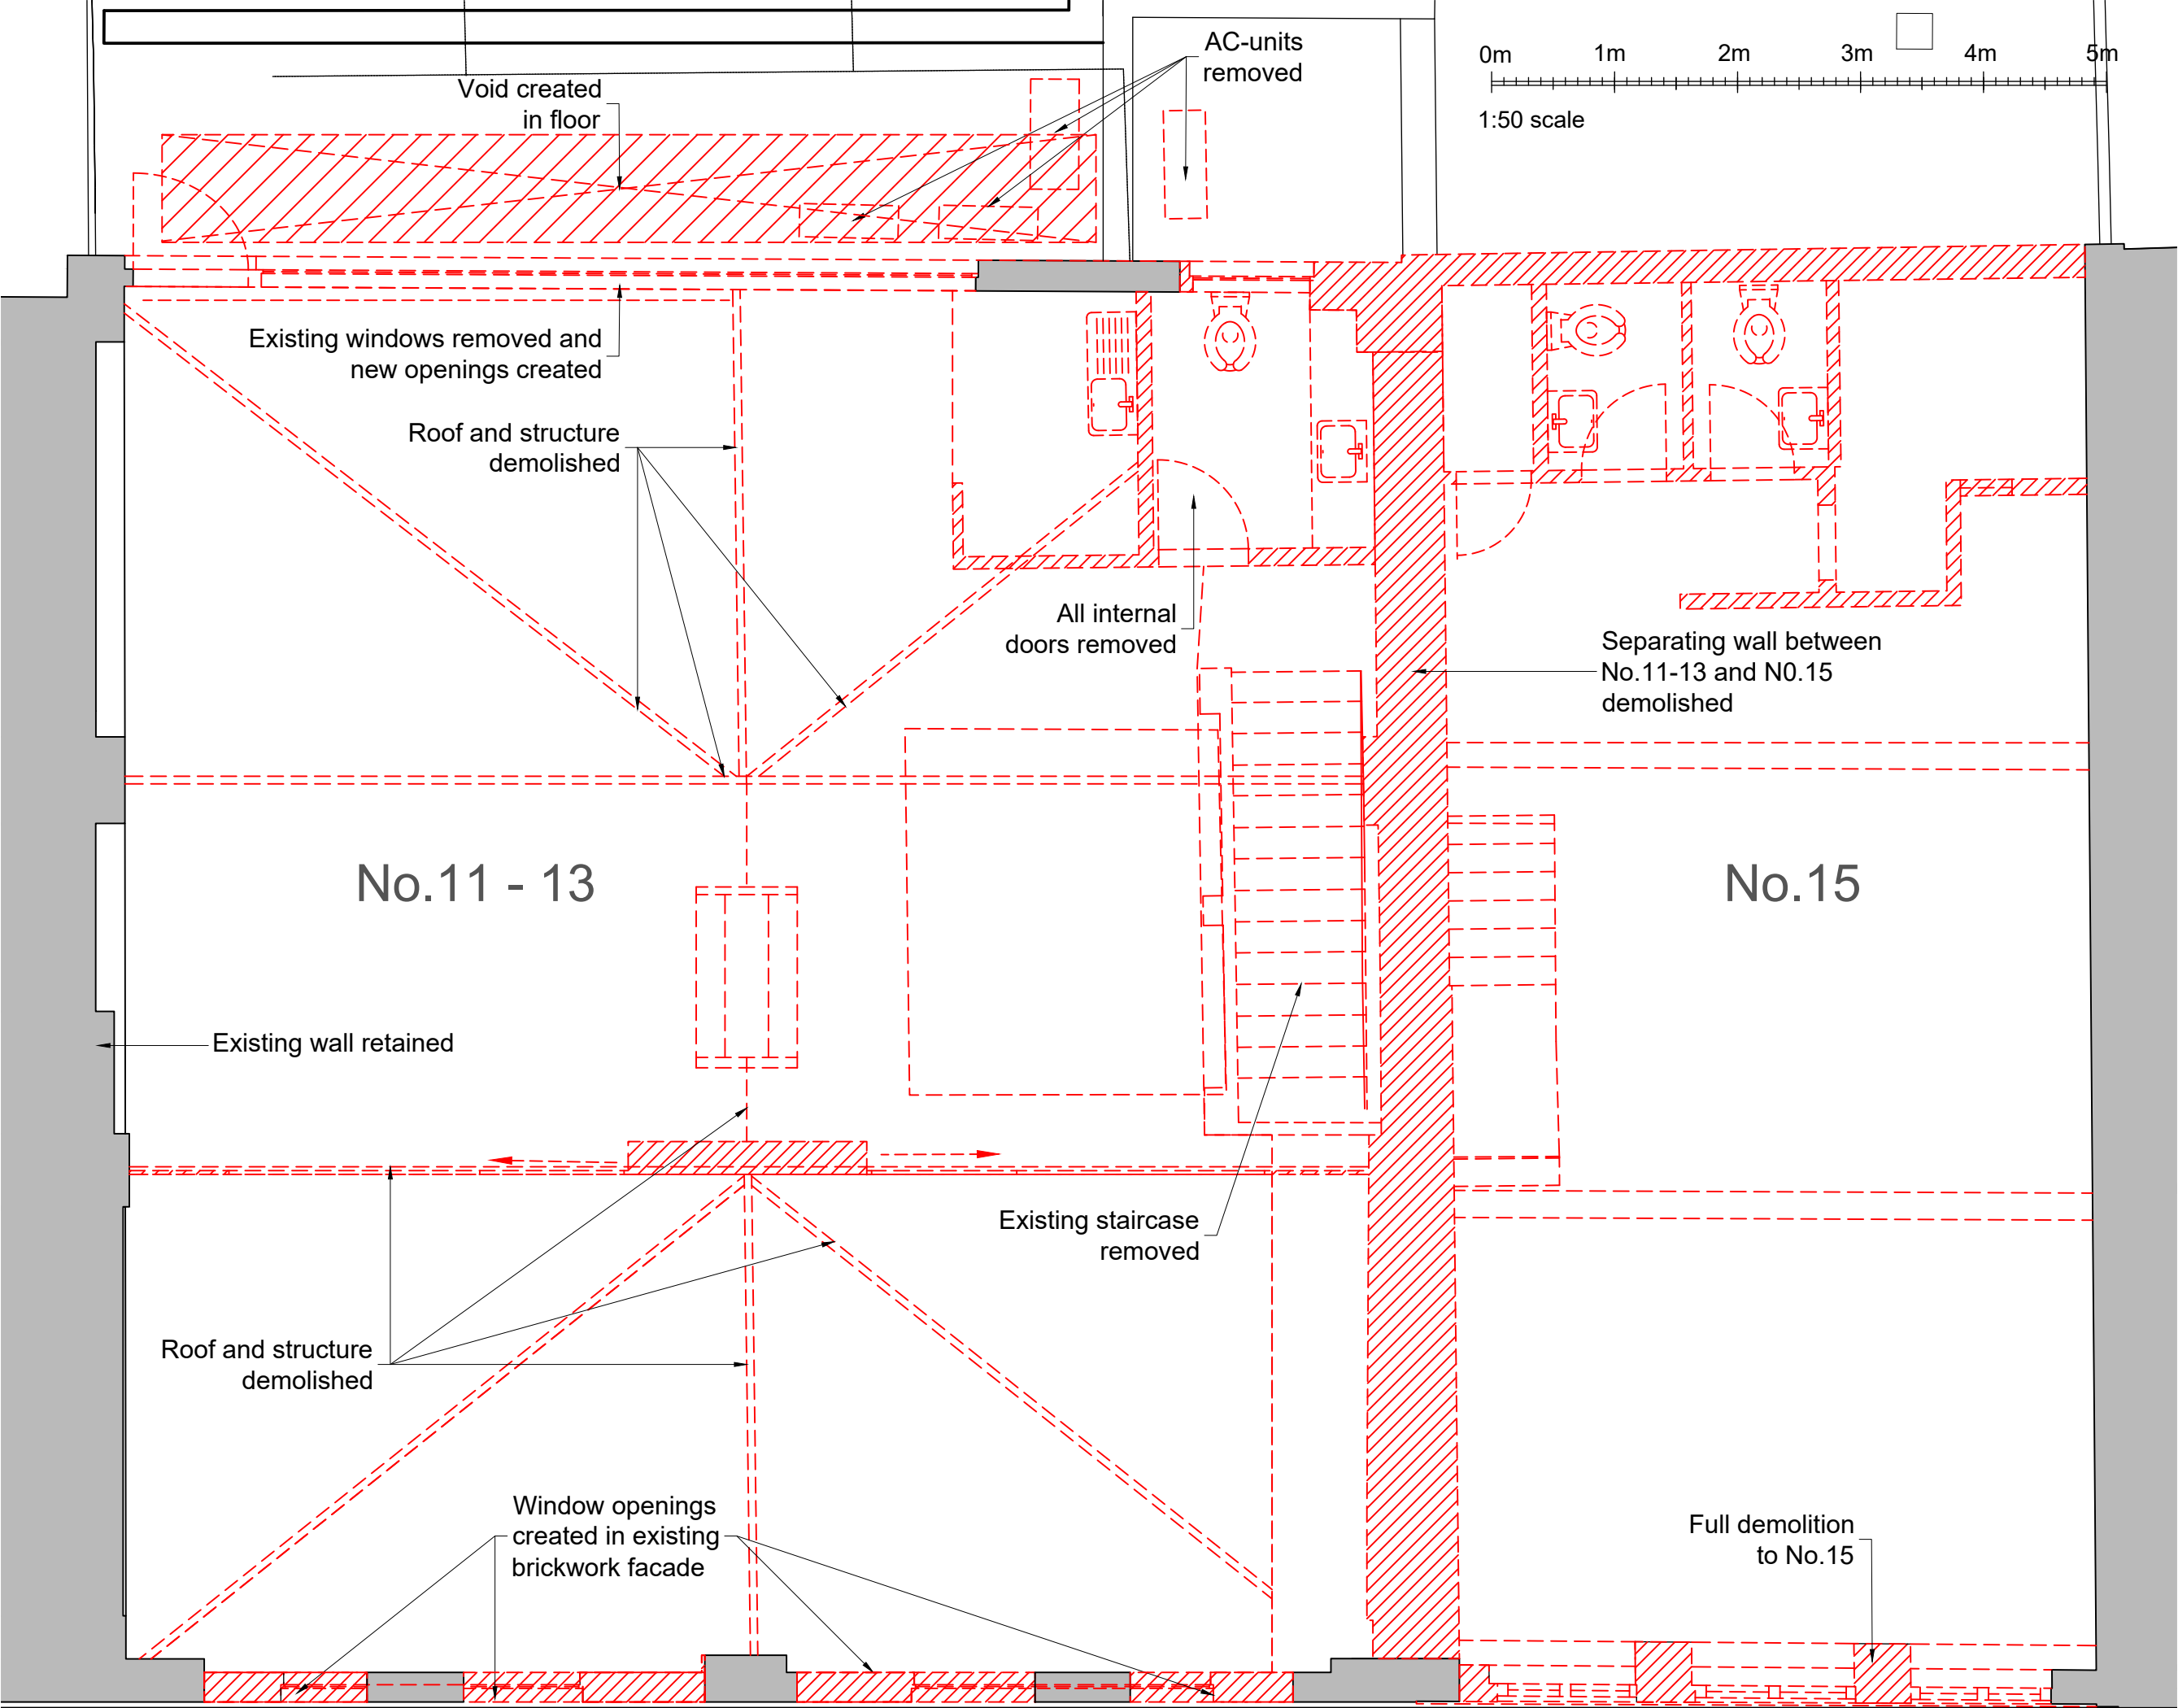


KEY

Demolition



Planning

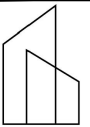

BB
PARTNERSHIP
CHARTERED ARCHITECTS

Studios 33-34, 10 Hornsey St, London, N7 8EL
Tel 020 7336 8555 - e-mail - architect@bbpartnership.co.uk

Client
KTerraces Ltd.

Project
11-15 King's Terrace
NW1 0JP

Drawing
First Floor
Demolition Plan

Date
Aug 2023


Scale
1:50

Drawn by
RW

drg.no.
GDA-42

Revision
-

© 2022 BB PARTNERSHIP LIMITED - ALL RIGHTS RESERVED

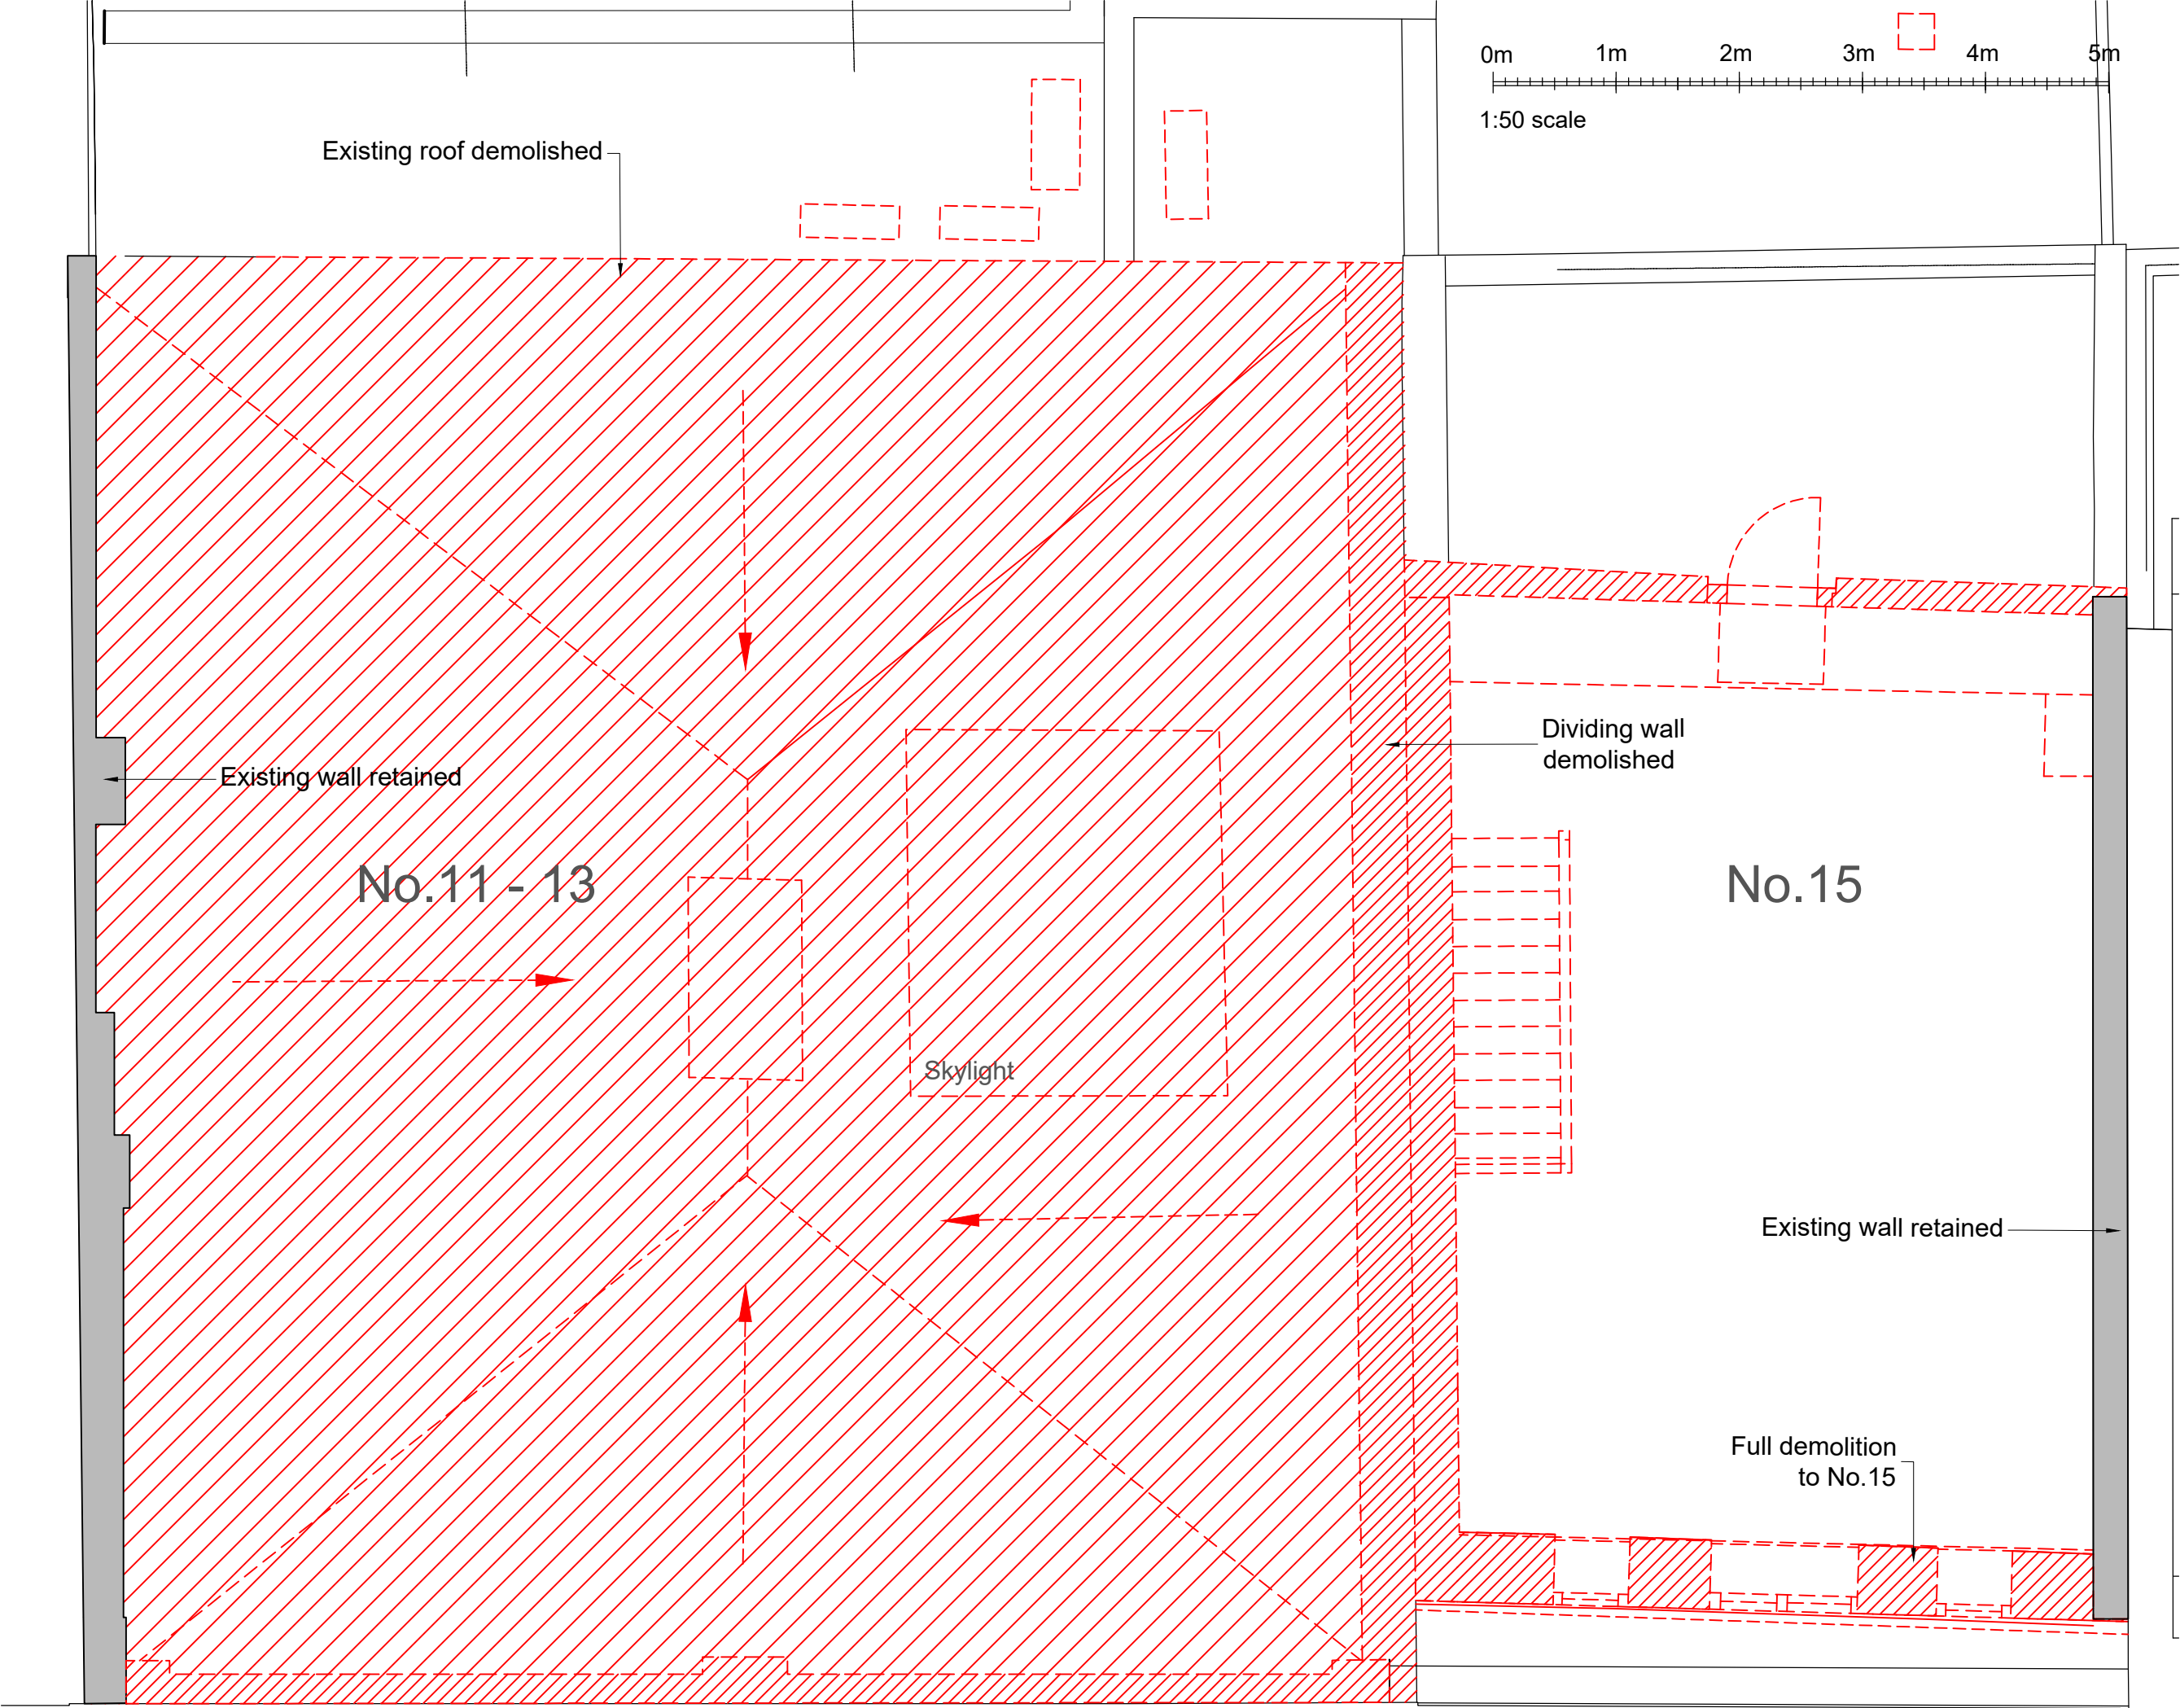


KEY

Demolition



Planning

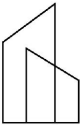

BB
PARTNERSHIP
CHARTERED ARCHITECTS

Studios 33-34, 10 Hornsey St, London, N7 8EL
Tel 020 7336 8555 - e-mail - architect@bbpartnership.co.uk

Client
KTerraces Ltd.


Project
11-15 King's Terrace
NW1 0JP

Drawing
Second Floor
Demolition Plan

Date Aug 2023	Scale 1:50	Drawn by RW
------------------	---------------	----------------

drg.no. GDA-43	Revision -
-------------------	---------------

© 2022 BB PARTNERSHIP LIMITED - ALL RIGHTS RESERVED

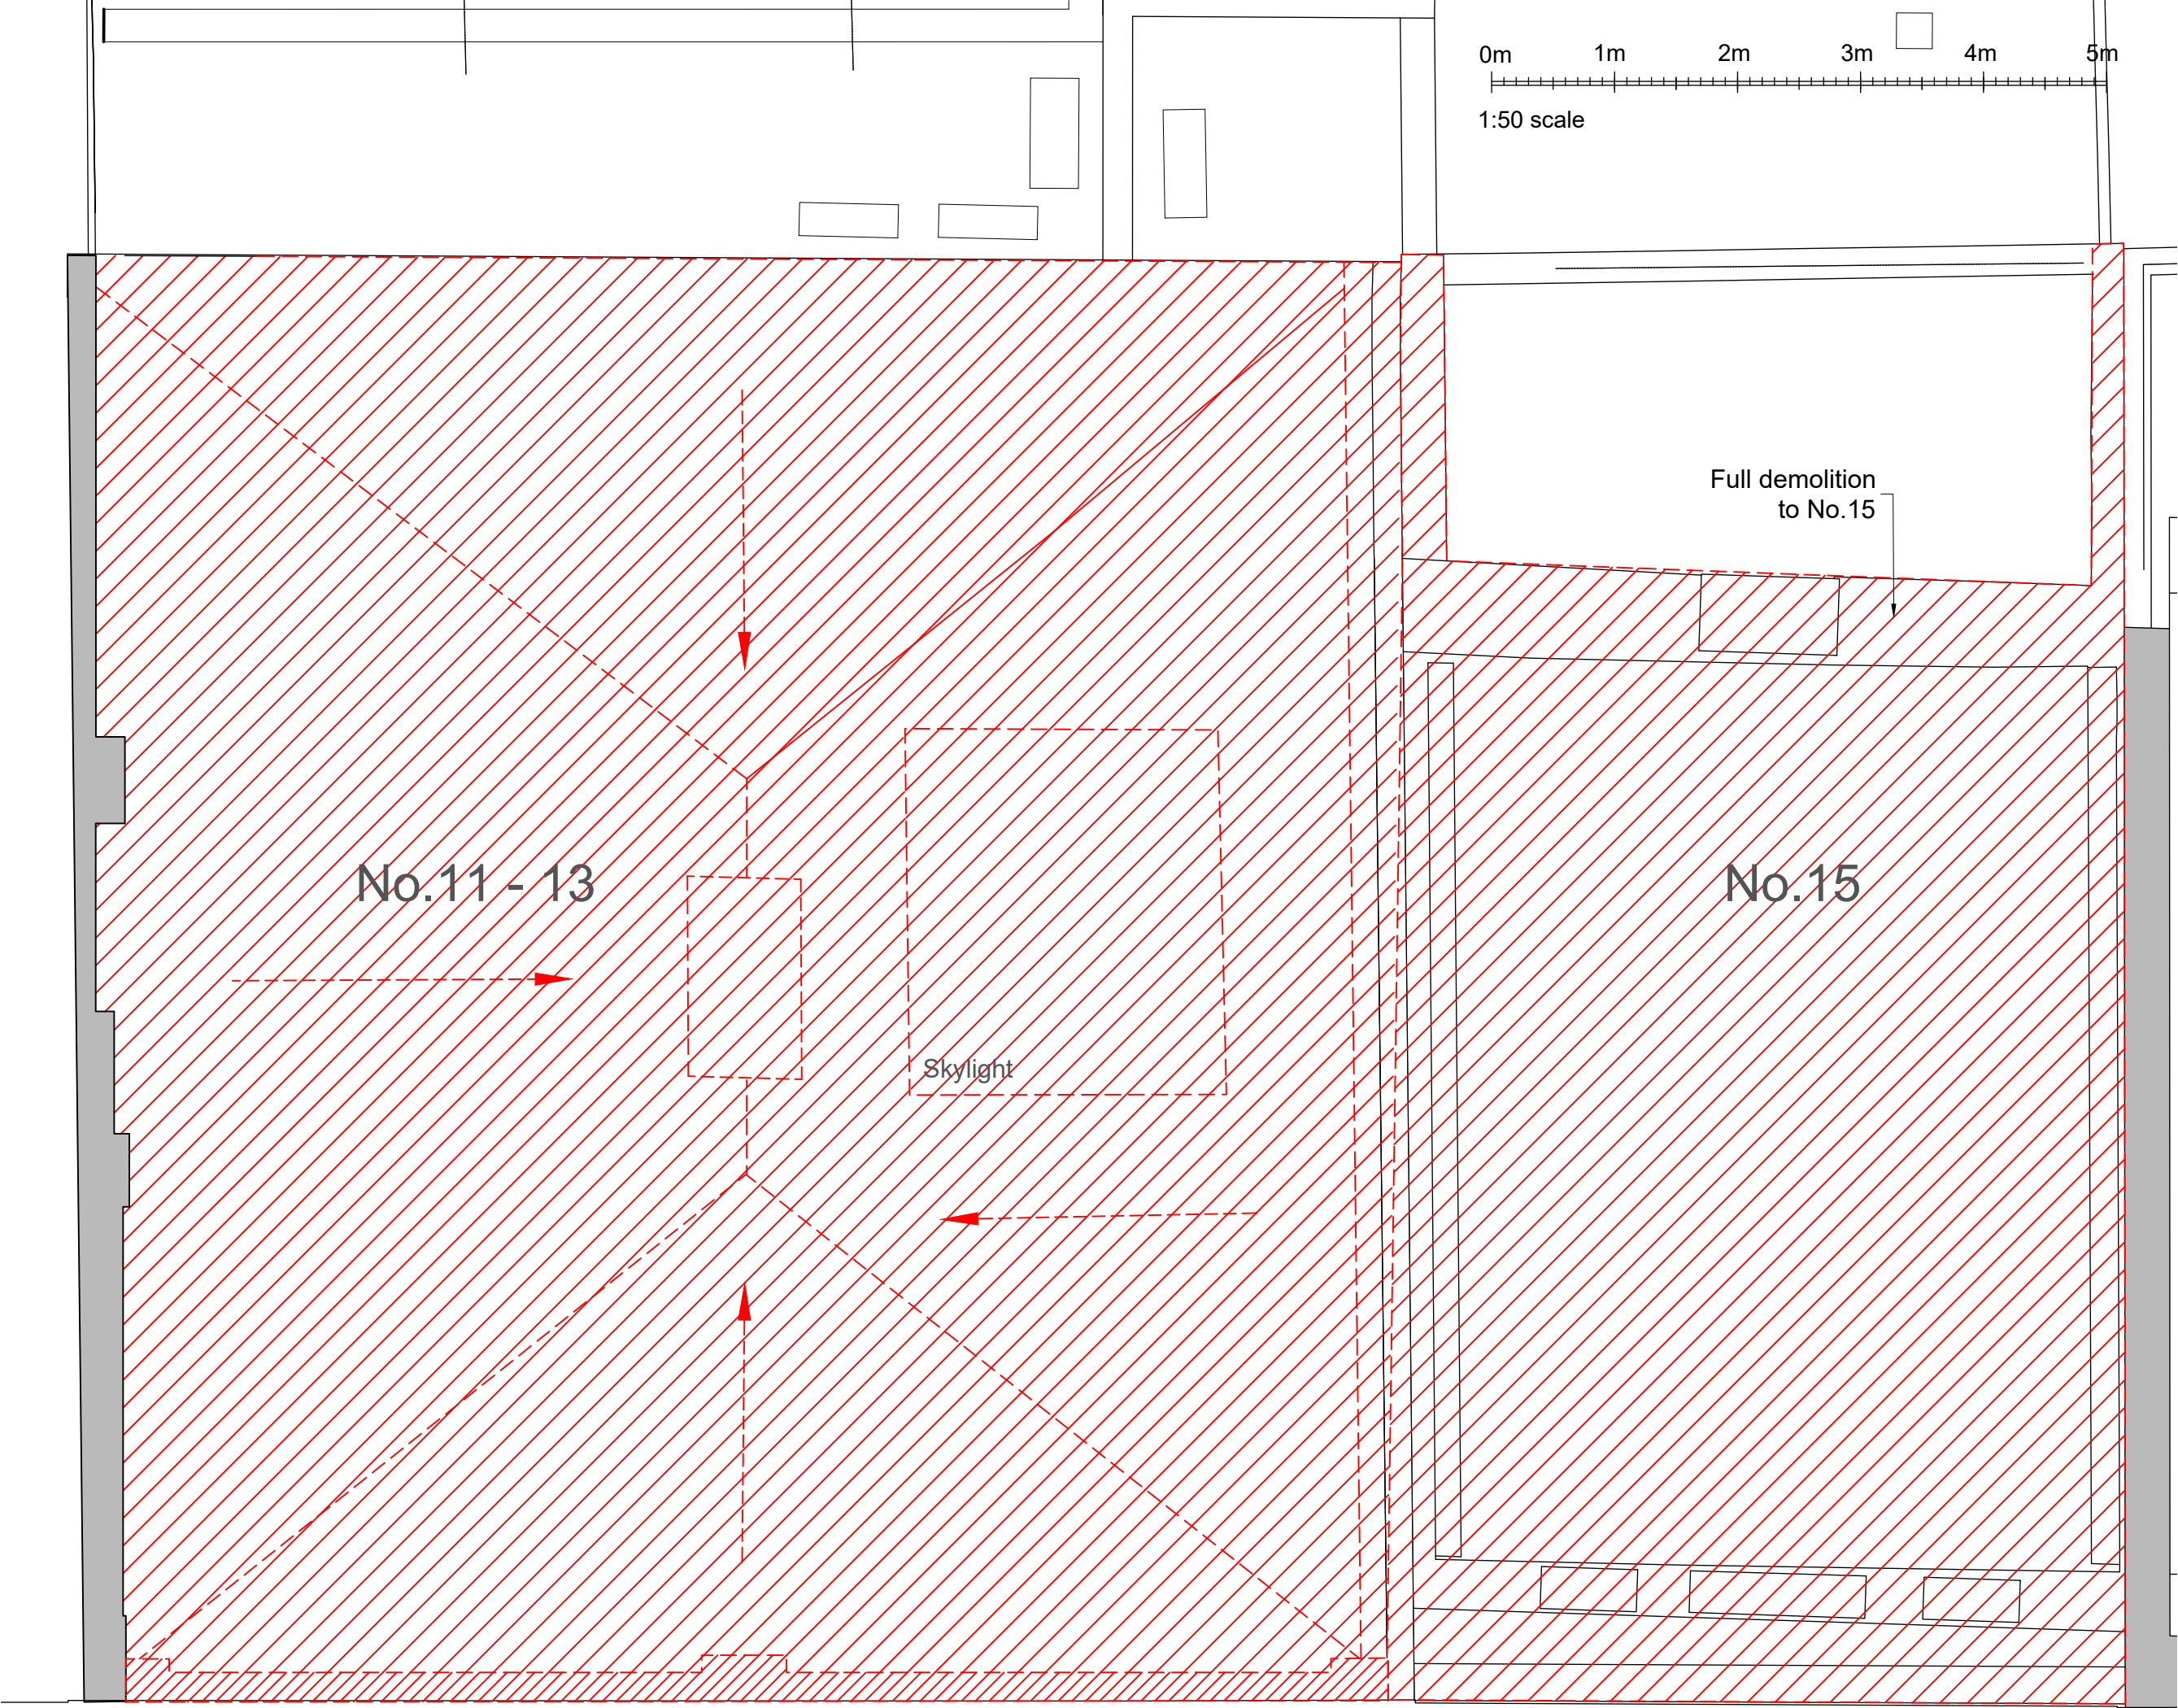


KEY

Demolition



Planning

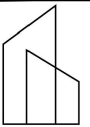

BB
PARTNERSHIP
CHARTERED ARCHITECTS

Studios 33-34, 10 Hornsey St, London, N7 8EL
Tel 020 7336 8555 - e-mail - architect@bbpartnership.co.uk

Client
KTerraces Ltd.


Project
11-15 King's Terrace
NW1 0JP

Drawing
Roof
Demolition Plan


Date Aug 2023	Scale 1:50	Drawn by RW
------------------	---------------	----------------


drg.no. GDA_44	Revision -
-------------------	---------------

© 2022 BB PARTNERSHIP LIMITED - ALL RIGHTS RESERVED

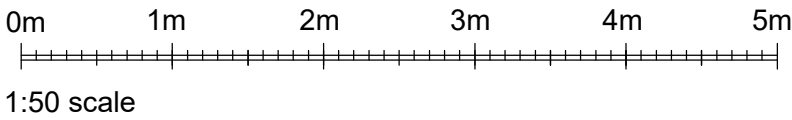

KEY

Demolition 

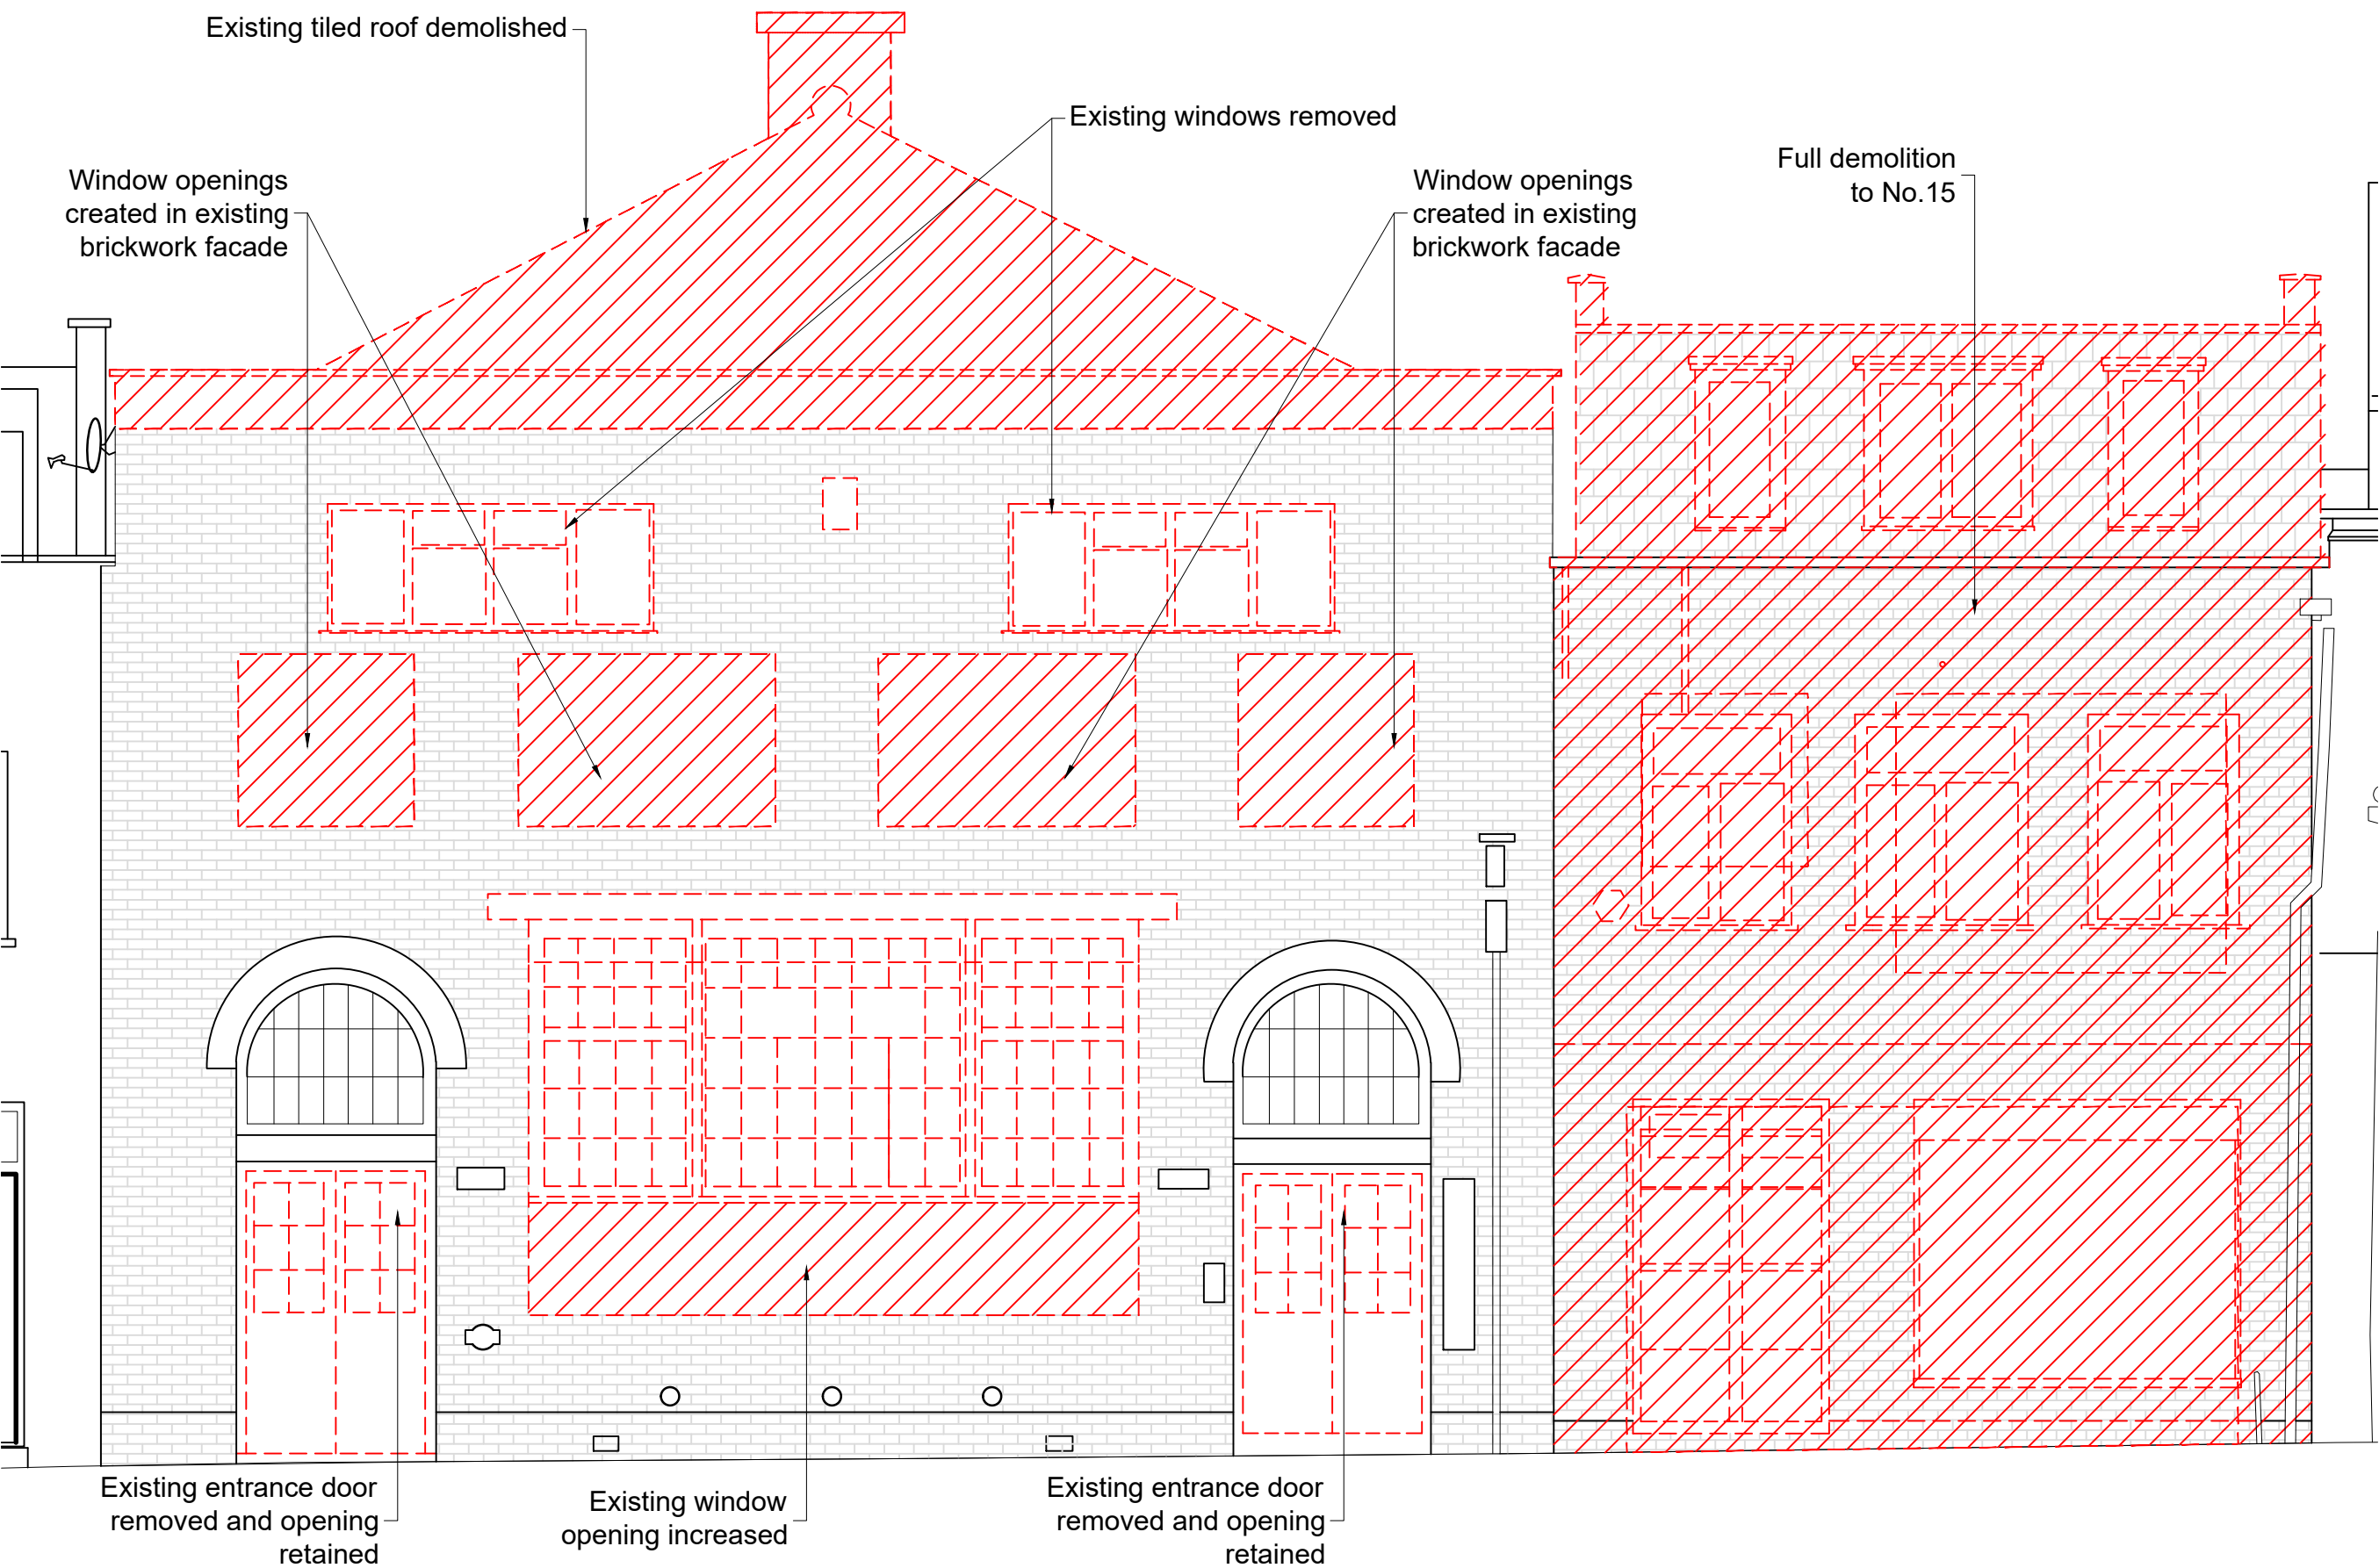

Planning

 **BB PARTNERSHIP**
CHARTERED ARCHITECTS



Studios 33-34, 10 Hornsey St, London, N7 8EL
Tel 020 7336 8555 - e-mail - architect@bbpartnership.co.uk

Client
KTerraces Ltd.

Project
11-15 King's Terrace
NW1 0JP

Drawing
Front Elevation
Demolition Drawing

Date Aug 2023	Scale 1:50	Drawn by RW
drg.no. GDA_45		Revision -

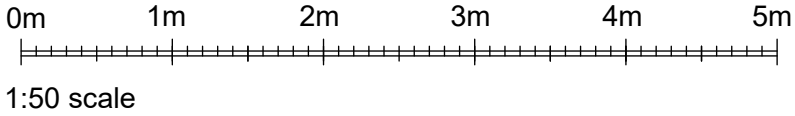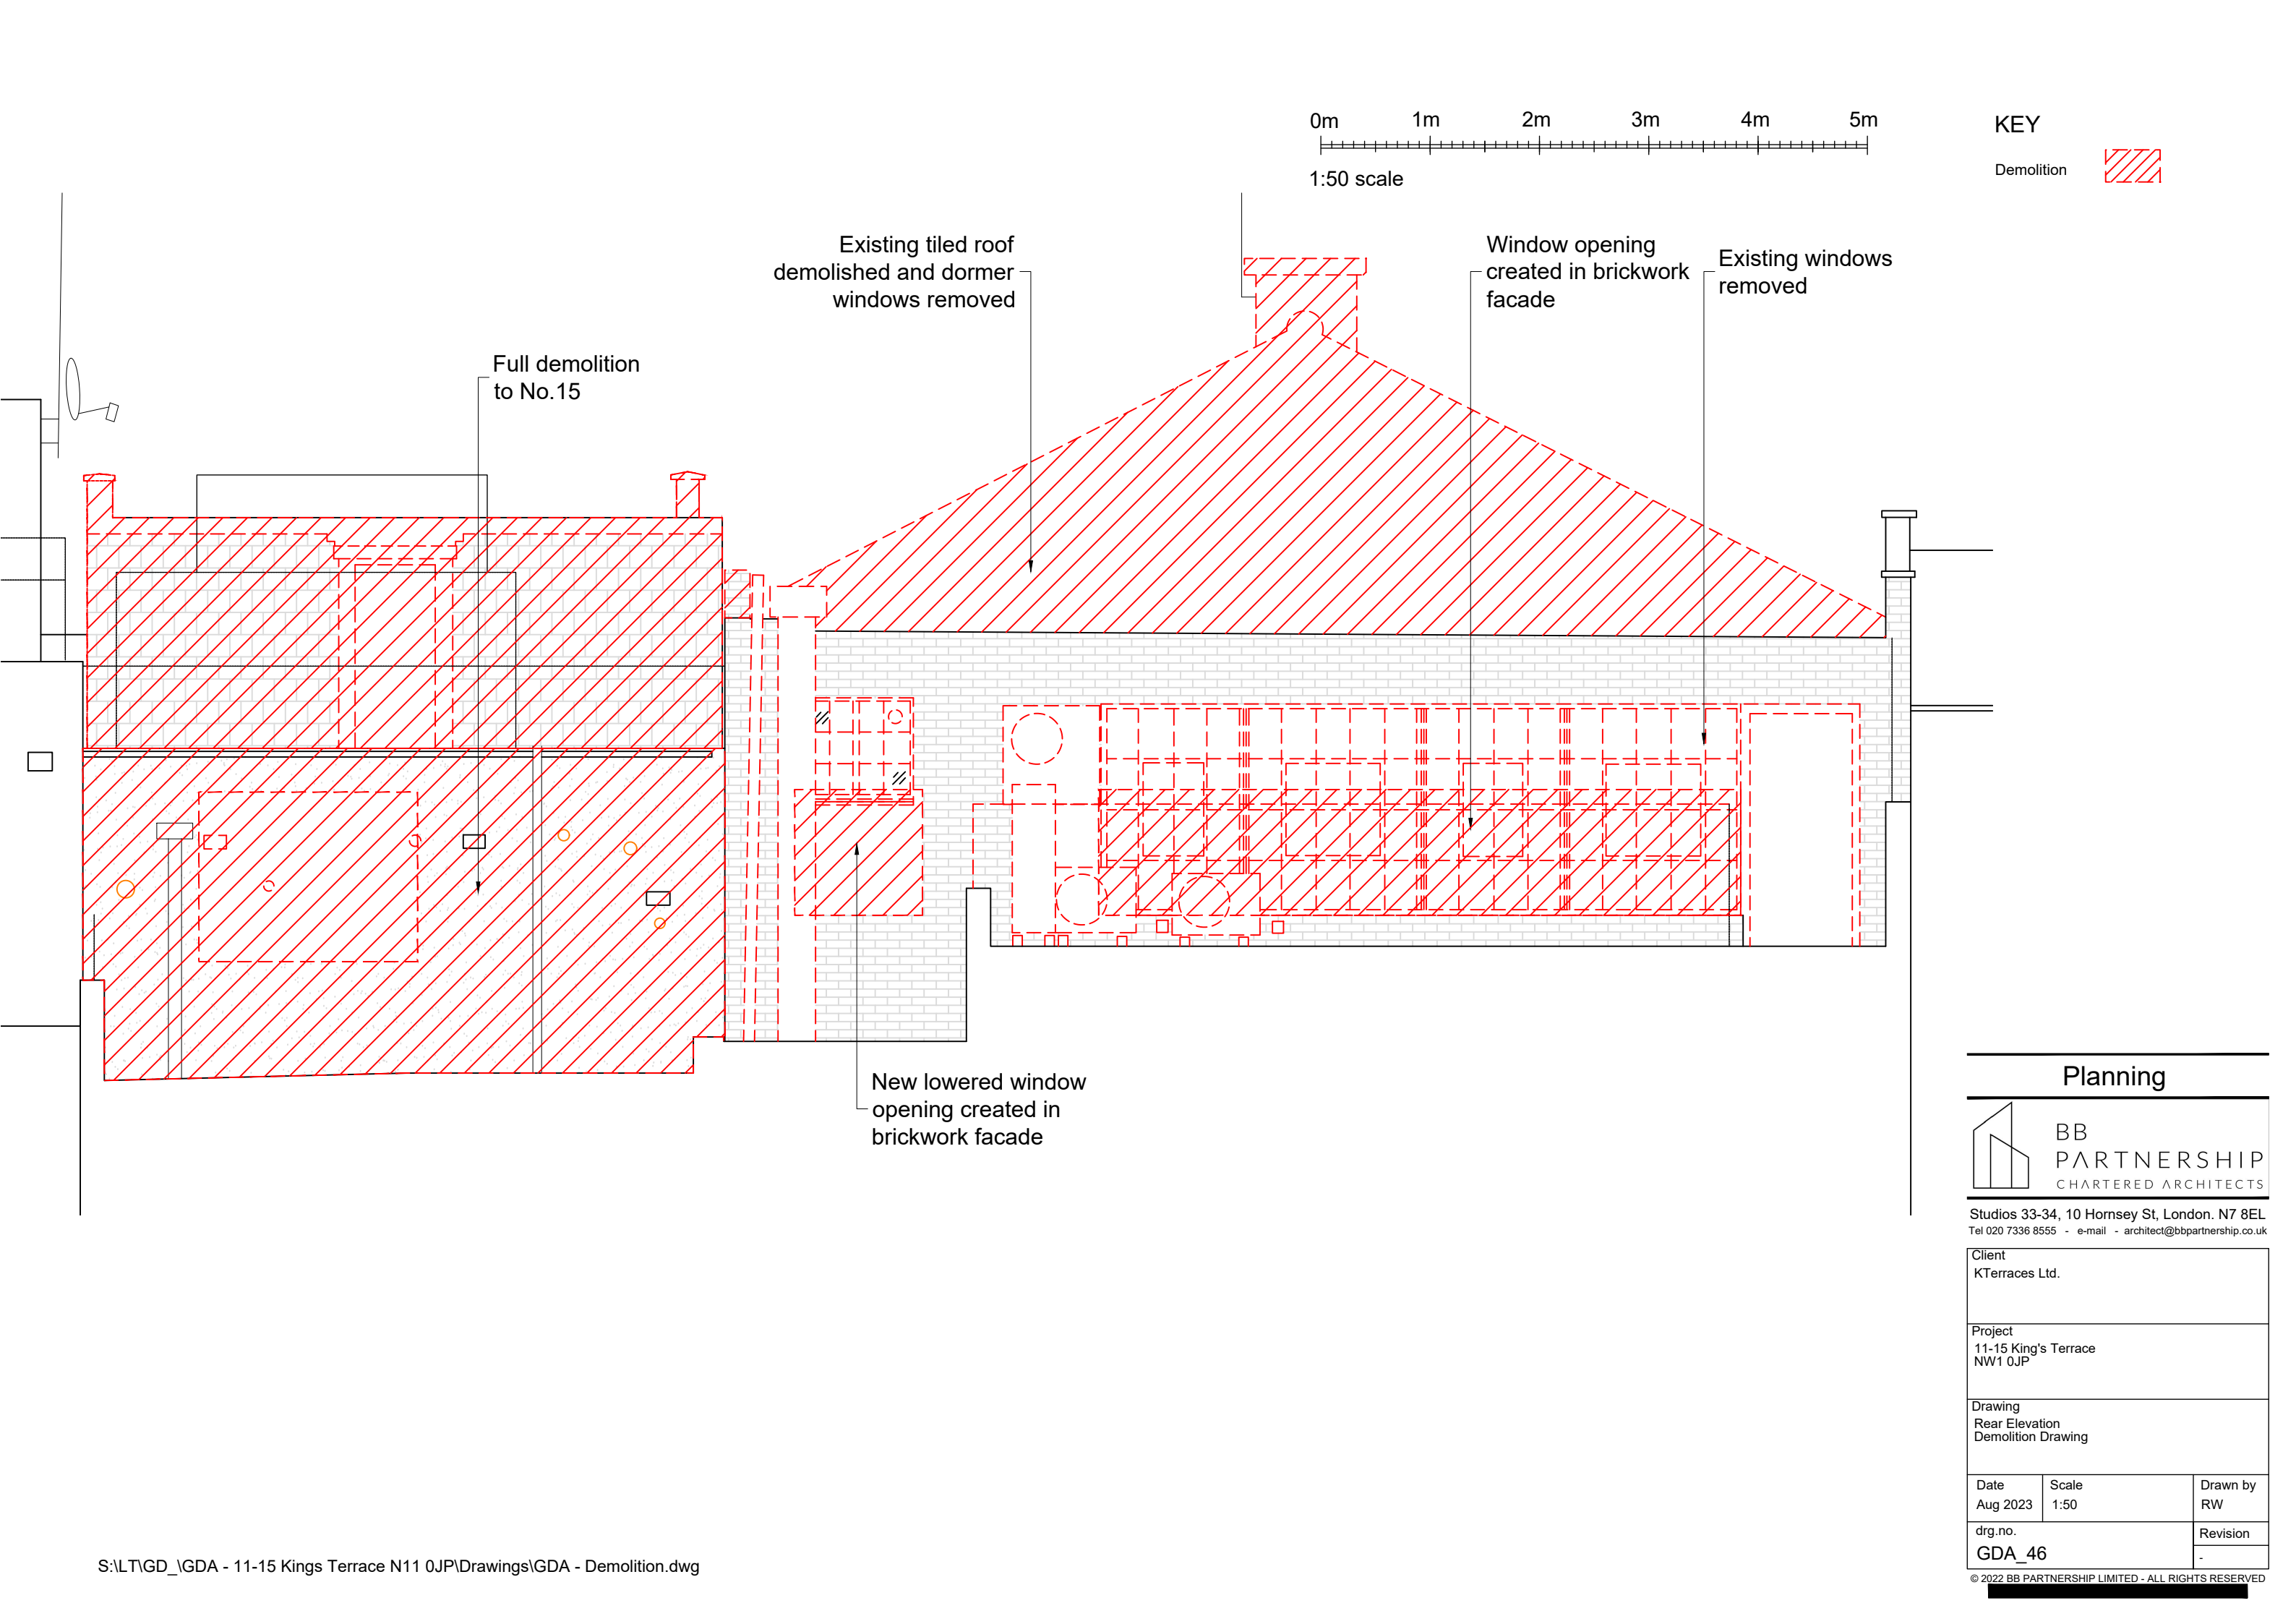

KEY

Demolition

Existing tiled roof
demolished and dormer
windows removed

Window opening
created in brickwork
facade

Existing windows
removed

Full demolition
to No.15

New lowered window
opening created in
brickwork facade

Planning



BB
PARTNERSHIP
CHARTERED ARCHITECTS

Studios 33-34, 10 Hornsey St, London. N7 8EL
Tel 020 7336 8555 - e-mail - architect@bbpartnership.co.uk


Client
KTerraces Ltd.

Project
11-15 King's Terrace
NW1 0JP

Drawing
Rear Elevation
Demolition Drawing

Date Aug 2023	Scale 1:50	Drawn by RW
drg.no. GDA_46		Revision -

© 2022 BB PARTNERSHIP LIMITED - ALL RIGHTS RESERVED

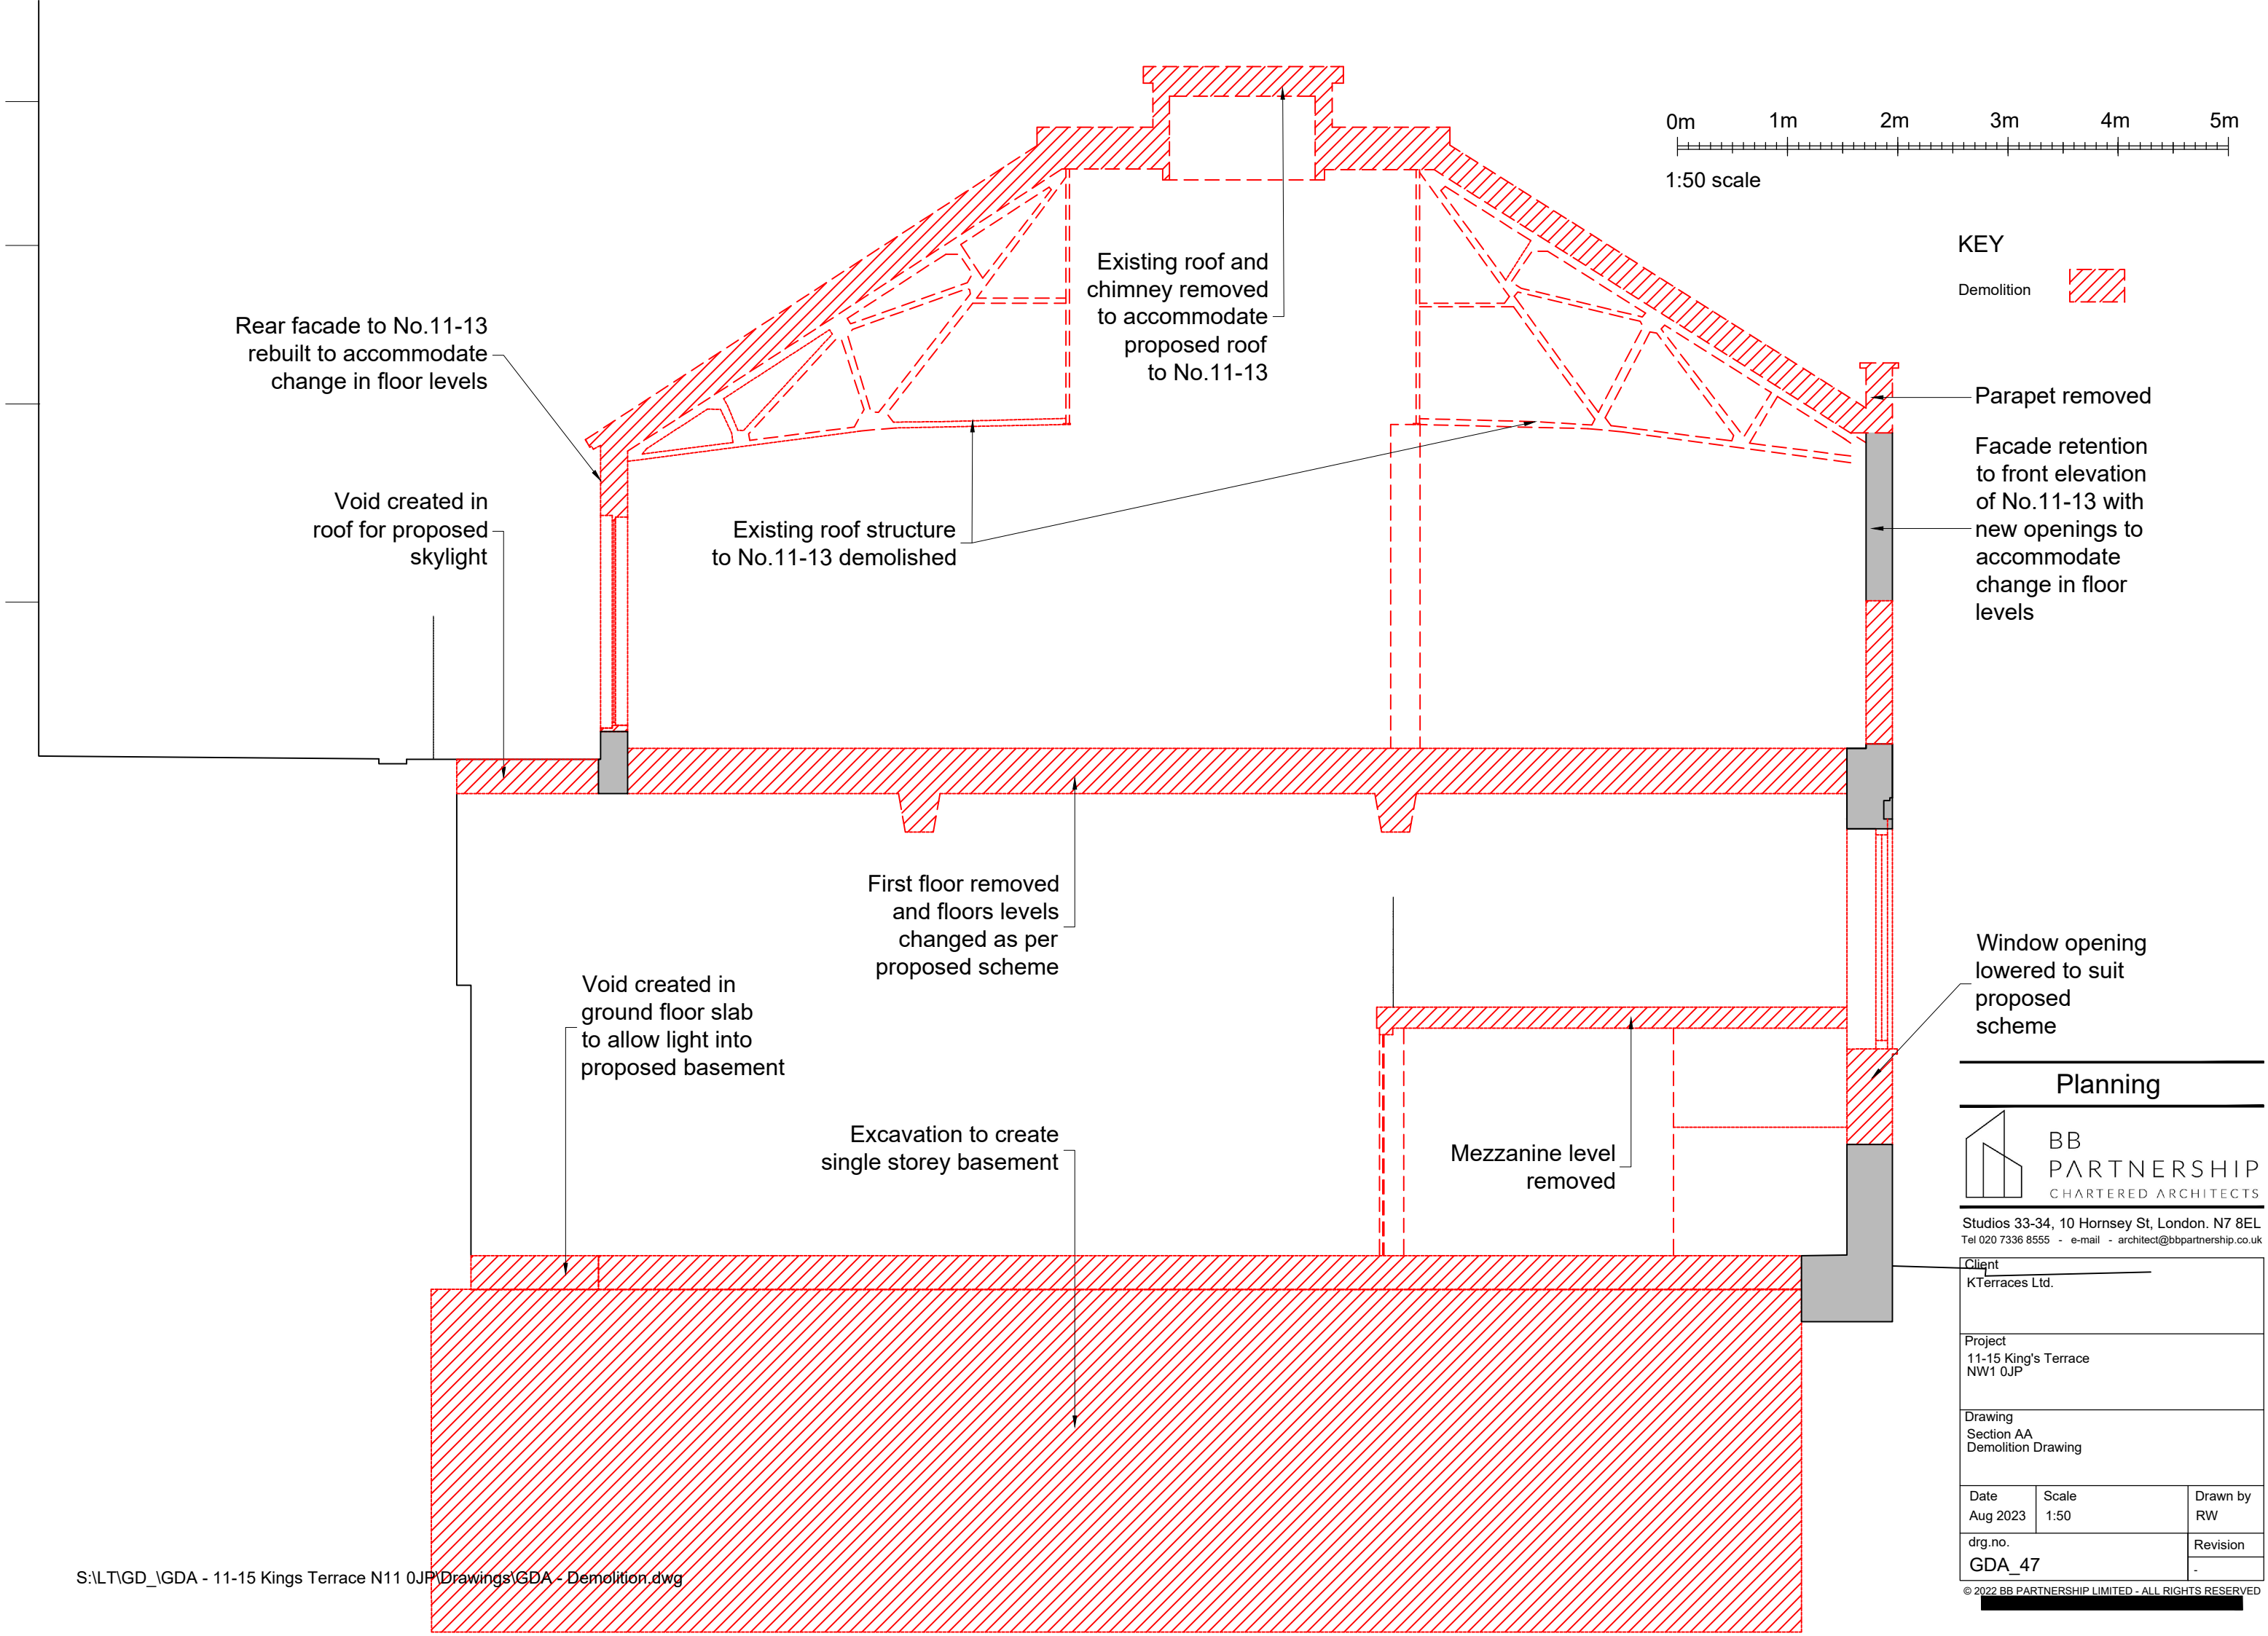

KEY

Demolition



Planning

 **BB PARTNERSHIP**
CHARTERED ARCHITECTS

Studios 33-34, 10 Hornsey St, London. N7 8EL
Tel 020 7336 8555 - e-mail - architect@bbpartnership.co.uk


Client
KTerraces Ltd.

Project
11-15 King's Terrace
NW1 0JP

Drawing
Section AA
Demolition Drawing


Date Aug 2023	Scale 1:50	Drawn by RW
drg.no. GDA_47		Revision -

© 2022 BB PARTNERSHIP LIMITED - ALL RIGHTS RESERVED

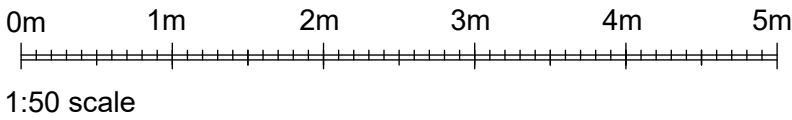

KEY

Demolition

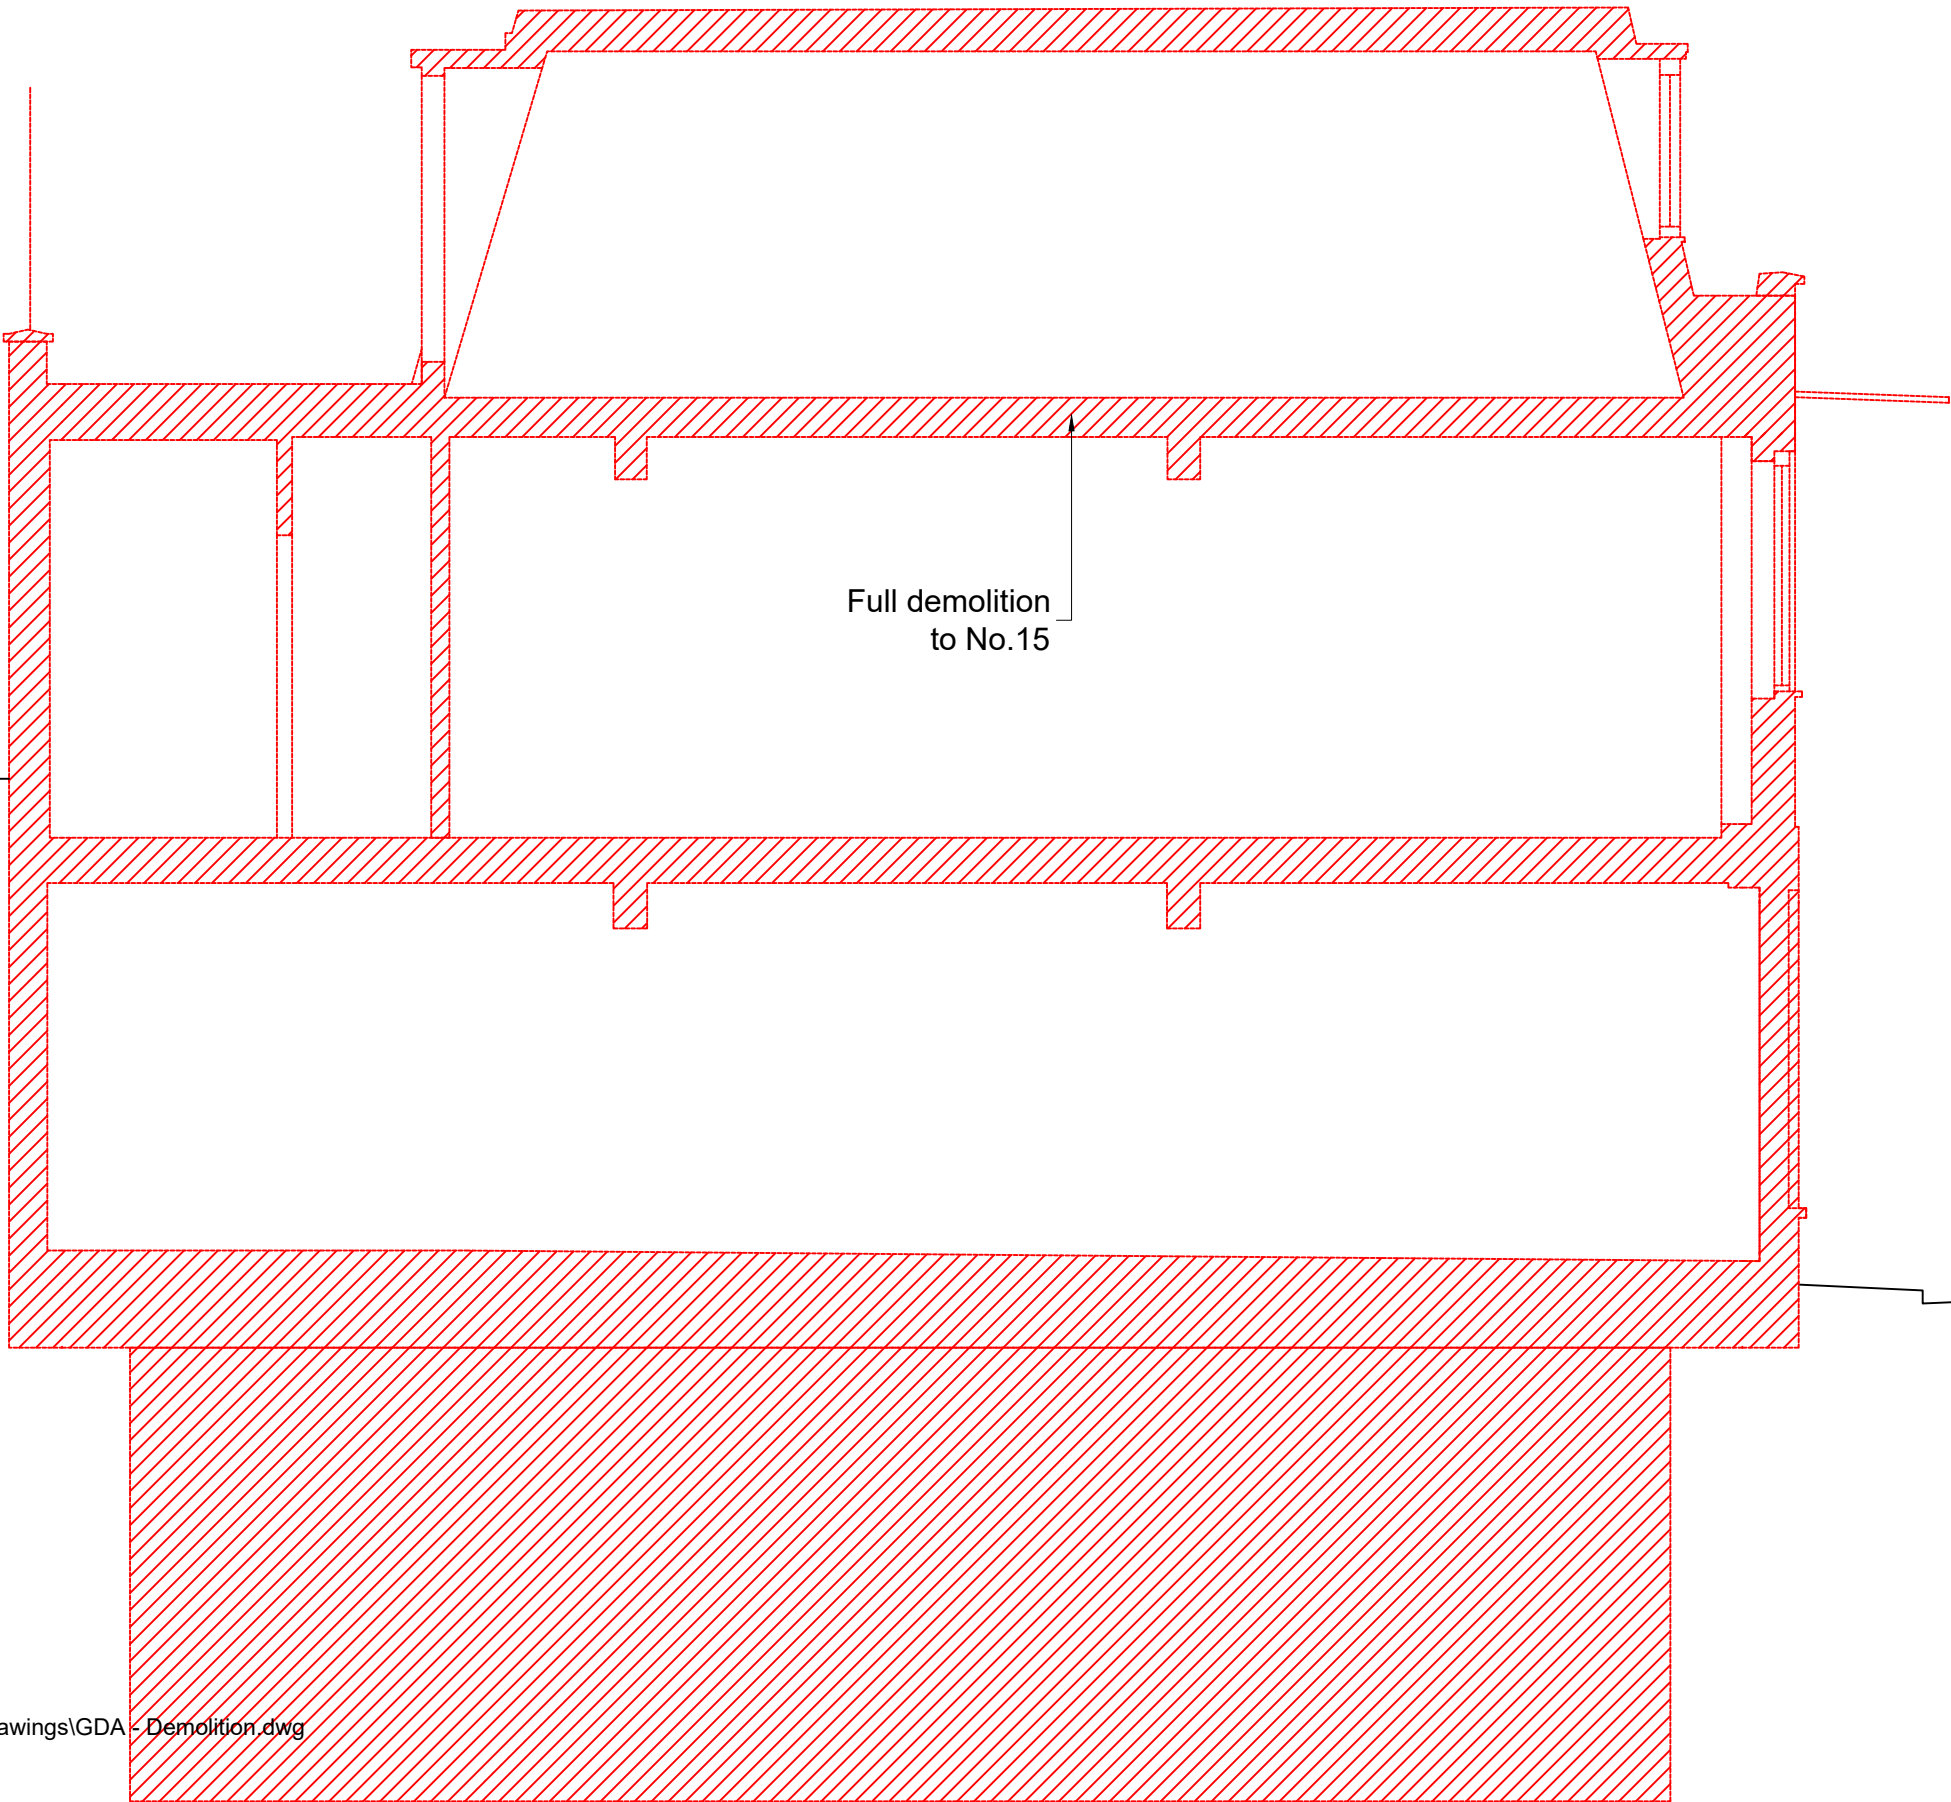

Full demolition
to No.15

Planning



BB
PARTNERSHIP
CHARTERED ARCHITECTS

Studios 33-34, 10 Hornsey St, London. N7 8EL
Tel 020 7336 8555 - e-mail - architect@bbpartnership.co.uk

Client KTerraces Ltd.		
Project 11-15 King's Terrace NW1 0JP		
Drawing Section BB Demolition Drawing		
Date Aug 2023	Scale 1:50	Drawn by RW
drg.no. GDA_48		Revision -

© 2022 BB PARTNERSHIP LIMITED - ALL RIGHTS RESERVED