



1 Basement Plan
Scale 1:100 @ A3

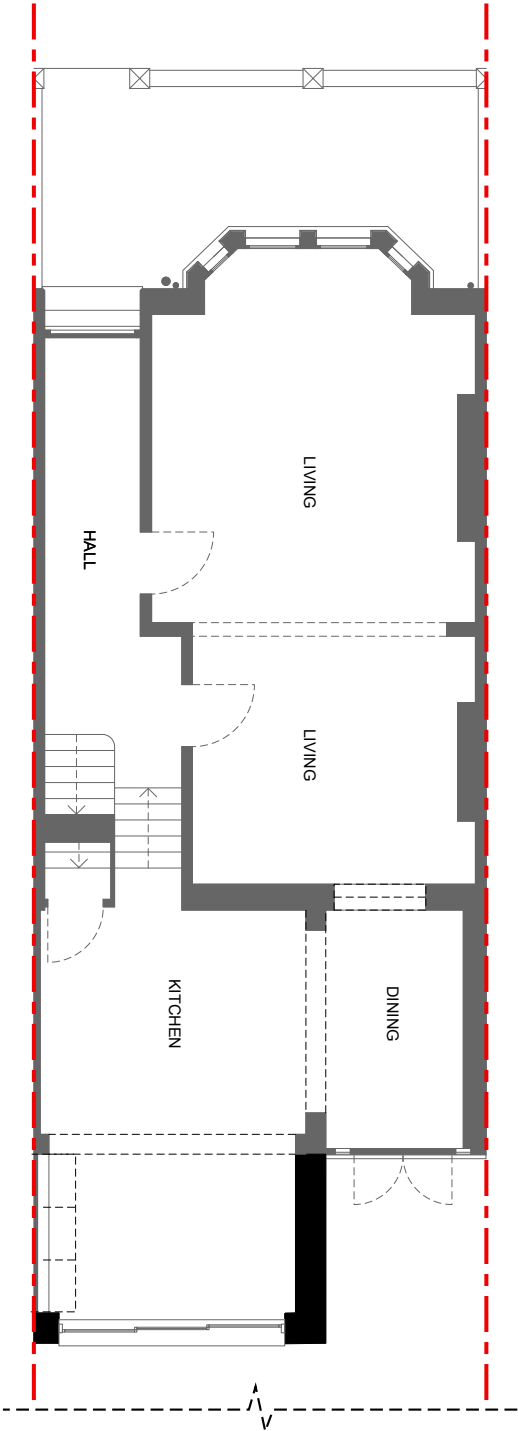


2 Ground Floor Plan
Scale 1:100 @ A3

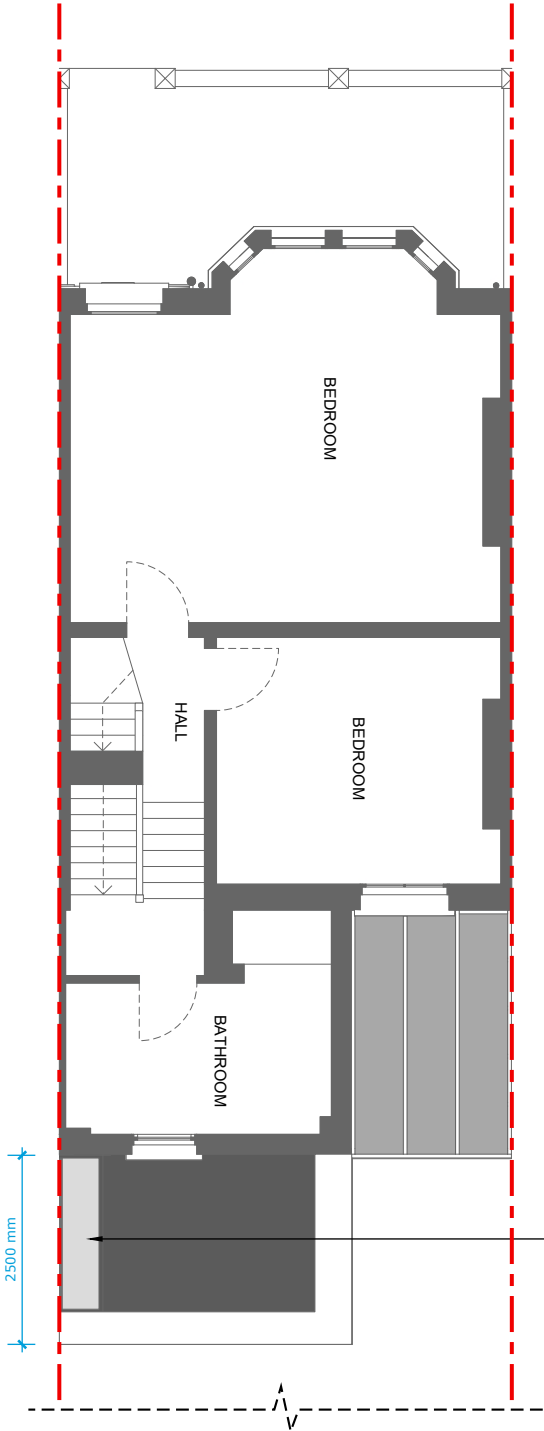


3 First Floor Plan
Scale 1:100 @ A3




| | | | | | | | | | | | | |
|--|--------------------------------------|--|--------------|---------------|----------------------------|-----|------|--------------------|------|---------|-------|--|
| CONSTRUCTION NOTE: DO NOT SCALE FROM THIS DRAWING. DO NOT USE ANY AREAS INDICATED FOR EITHER VALUATION, PURCHASE SALE OR ANY OTHER FORM OF LEGALLY BINDING CONTRACT. DO NOT REPRODUCE ANY PART OF THIS DRAWING WITHOUT PRIOR WRITTEN CONSENT. THIS DRAWING REMAINS THE COPYRIGHT OF PARALLEL ARCHITECTURE. | Project 15 Heath Hurst Road, NW3 2RU | | | | Dwg Title Proposed Plans 1 | | | | | | | |
| | Client Sarah Stolarz | | | | Scale 1:100@A3 | | | Dwg No. 134 -GA-08 | | | Rev - | |
| | Created | | | Current Stage | | Rev | Drwn | Chkd | Date | Comment | | |
| | Drawn JN | | Date Aug. 23 | | Planning | | | | | | | |

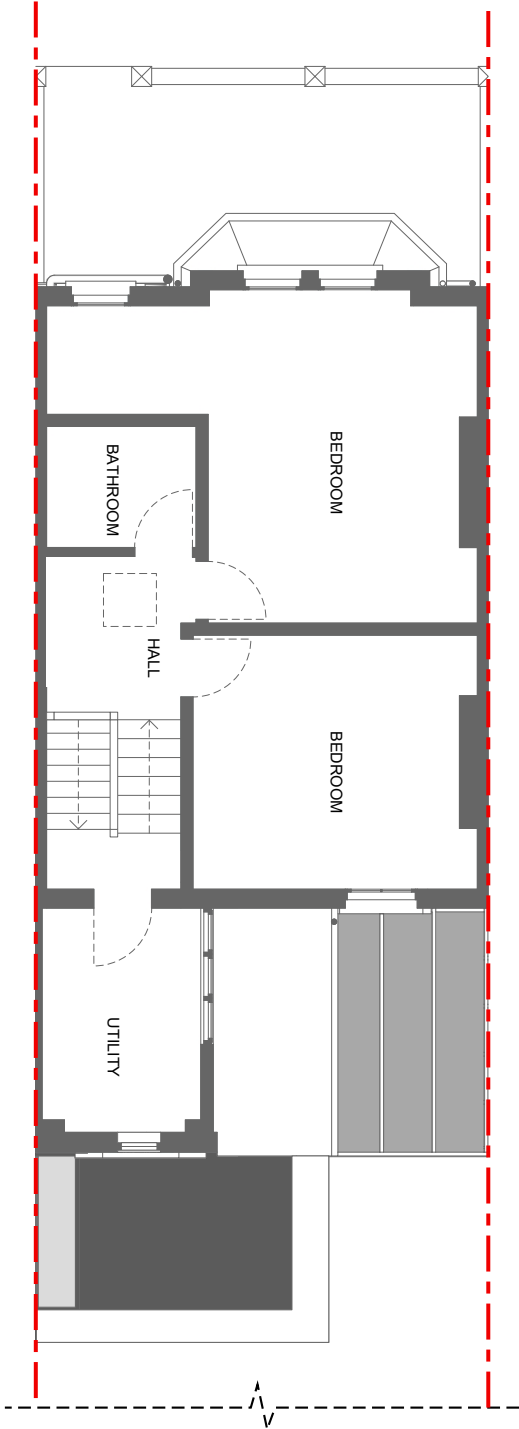


1 Second Floor Plan
Scale 1:100 @ A3

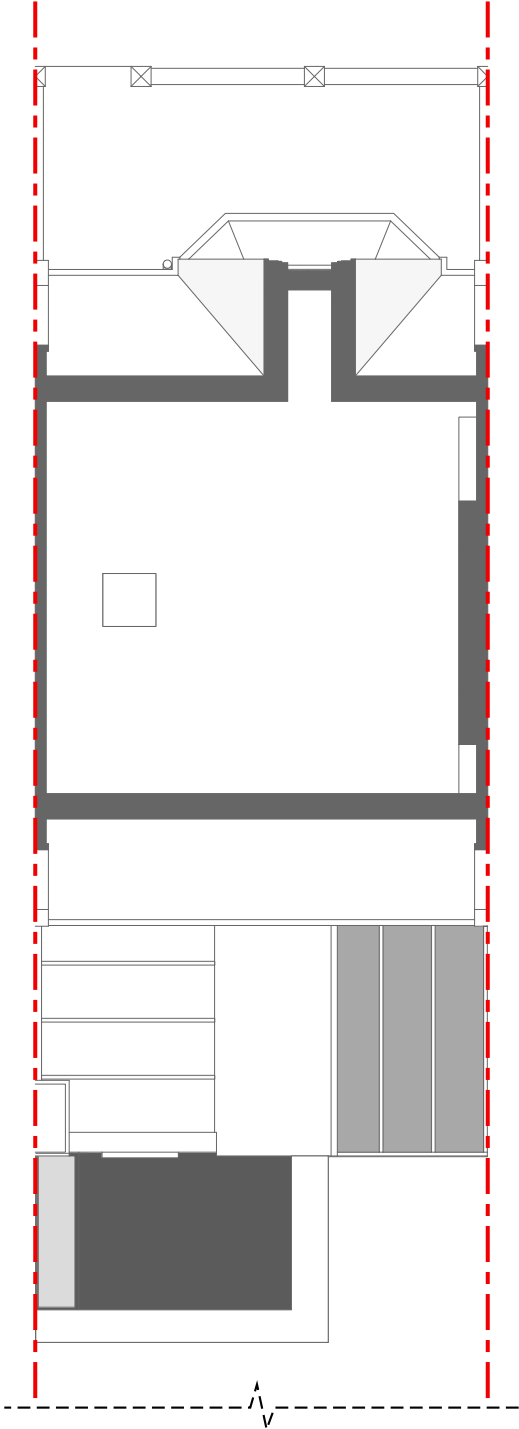

2 Attic Plan
Scale 1:100 @ A3

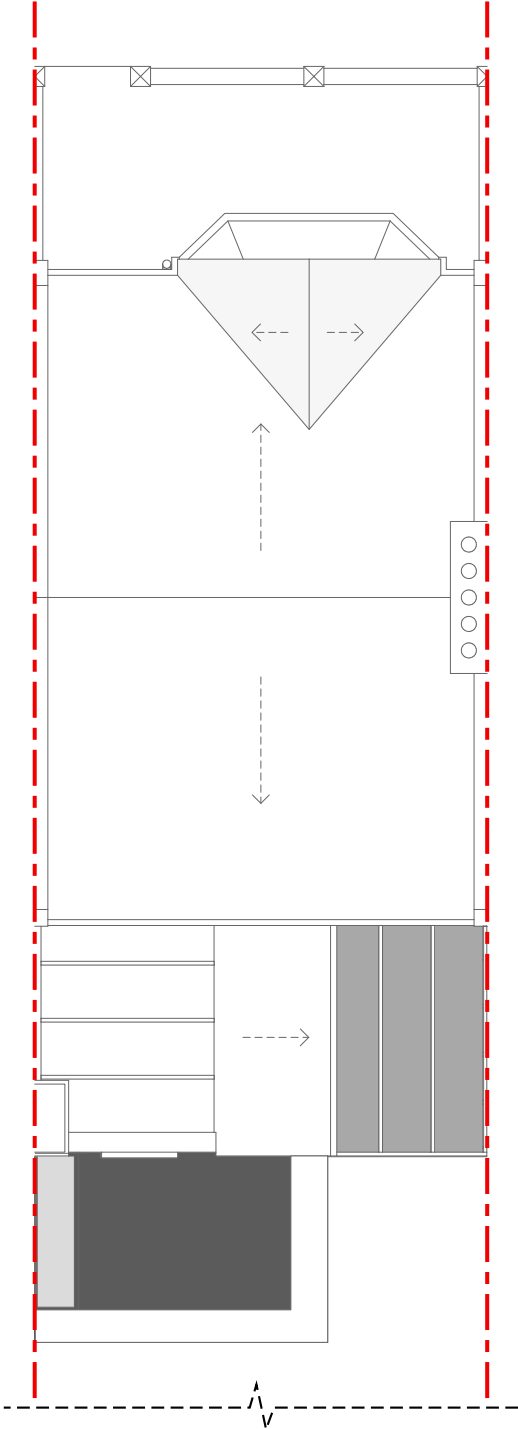


3 Roof Plan
Scale 1:100 @ A3

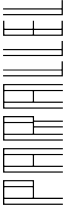

| | | | | | | | | | | | |
|--|--------------------------------------|--------------|----------|---------------|----------------------------|-----|------|--------------------|------|---------|--|
| CONSTRUCTION NOTE: DO NOT SCALE FROM THIS DRAWING. DO NOT USE ANY AREAS INDICATED FOR EITHER VALUATION, PURCHASE SALE OR ANY OTHER FORM OF LEGALLY BINDING CONTRACT. DO NOT REPRODUCE ANY PART OF THIS DRAWING WITHOUT PRIOR WRITTEN CONSENT. THIS DRAWING REMAINS THE COPYRIGHT OF PARALLEL ARCHITECTURE. | Project 15 Heath Hurst Road, NW3 2RU | | | | Dwg Title Proposed Plans 2 | | | | | | |
| | Client Sarah Stolarz | | | | Scale 1:100@A3 | | | Dwg No. 134 -GA-09 | | Rev - | |
| | Created | | | Current Stage | | Rev | Drwn | Chkd | Date | Comment | |
| | Drawn JN | Date Aug. 23 | Planning | | | | | | | | |




1 Front Elevation
Scale 1:100 @ A3


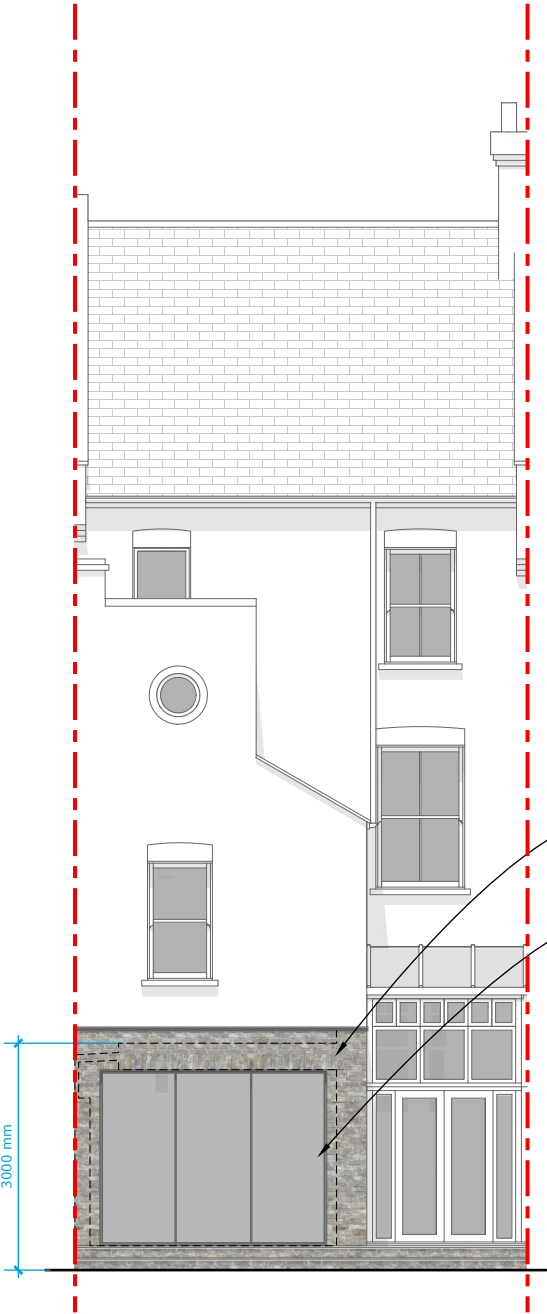


2 Rear Elevation
Scale 1:100 @ A3

- Matching London stock brick
- Aluminium powder coated windows

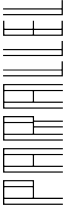




| | | | | | | | | | | | | |
|--|--------------------------------------|--------------|--|---------------|-------------------------------|--|-----|--------------------|------|------|---------|--|
| CONSTRUCTION NOTE: DO NOT SCALE FROM THIS DRAWING. DO NOT USE ANY AREAS INDICATED FOR EITHER VALUATION, PURCHASE SALE OR ANY OTHER FORM OF LEGALLY BINDING CONTRACT. DO NOT REPRODUCE ANY PART OF THIS DRAWING WITHOUT PRIOR WRITTEN CONSENT. THIS DRAWING REMAINS THE COPYRIGHT OF PARALLEL ARCHITECTURE. | Project 15 Heath Hurst Road, NW3 2RU | | | | Dwg Title Proposed Elevations | | | | | | | |
| | Client Sarah Stolarz | | | | Scale 1:100@A3 | | | Dwg No. 134 -GA-10 | | | Rev - | |
| | Created | | | Current Stage | | | Rev | Drwn | Chkd | Date | Comment | |
| | Drawn JN | Date Aug. 23 | | Planning | | | | | | | | |

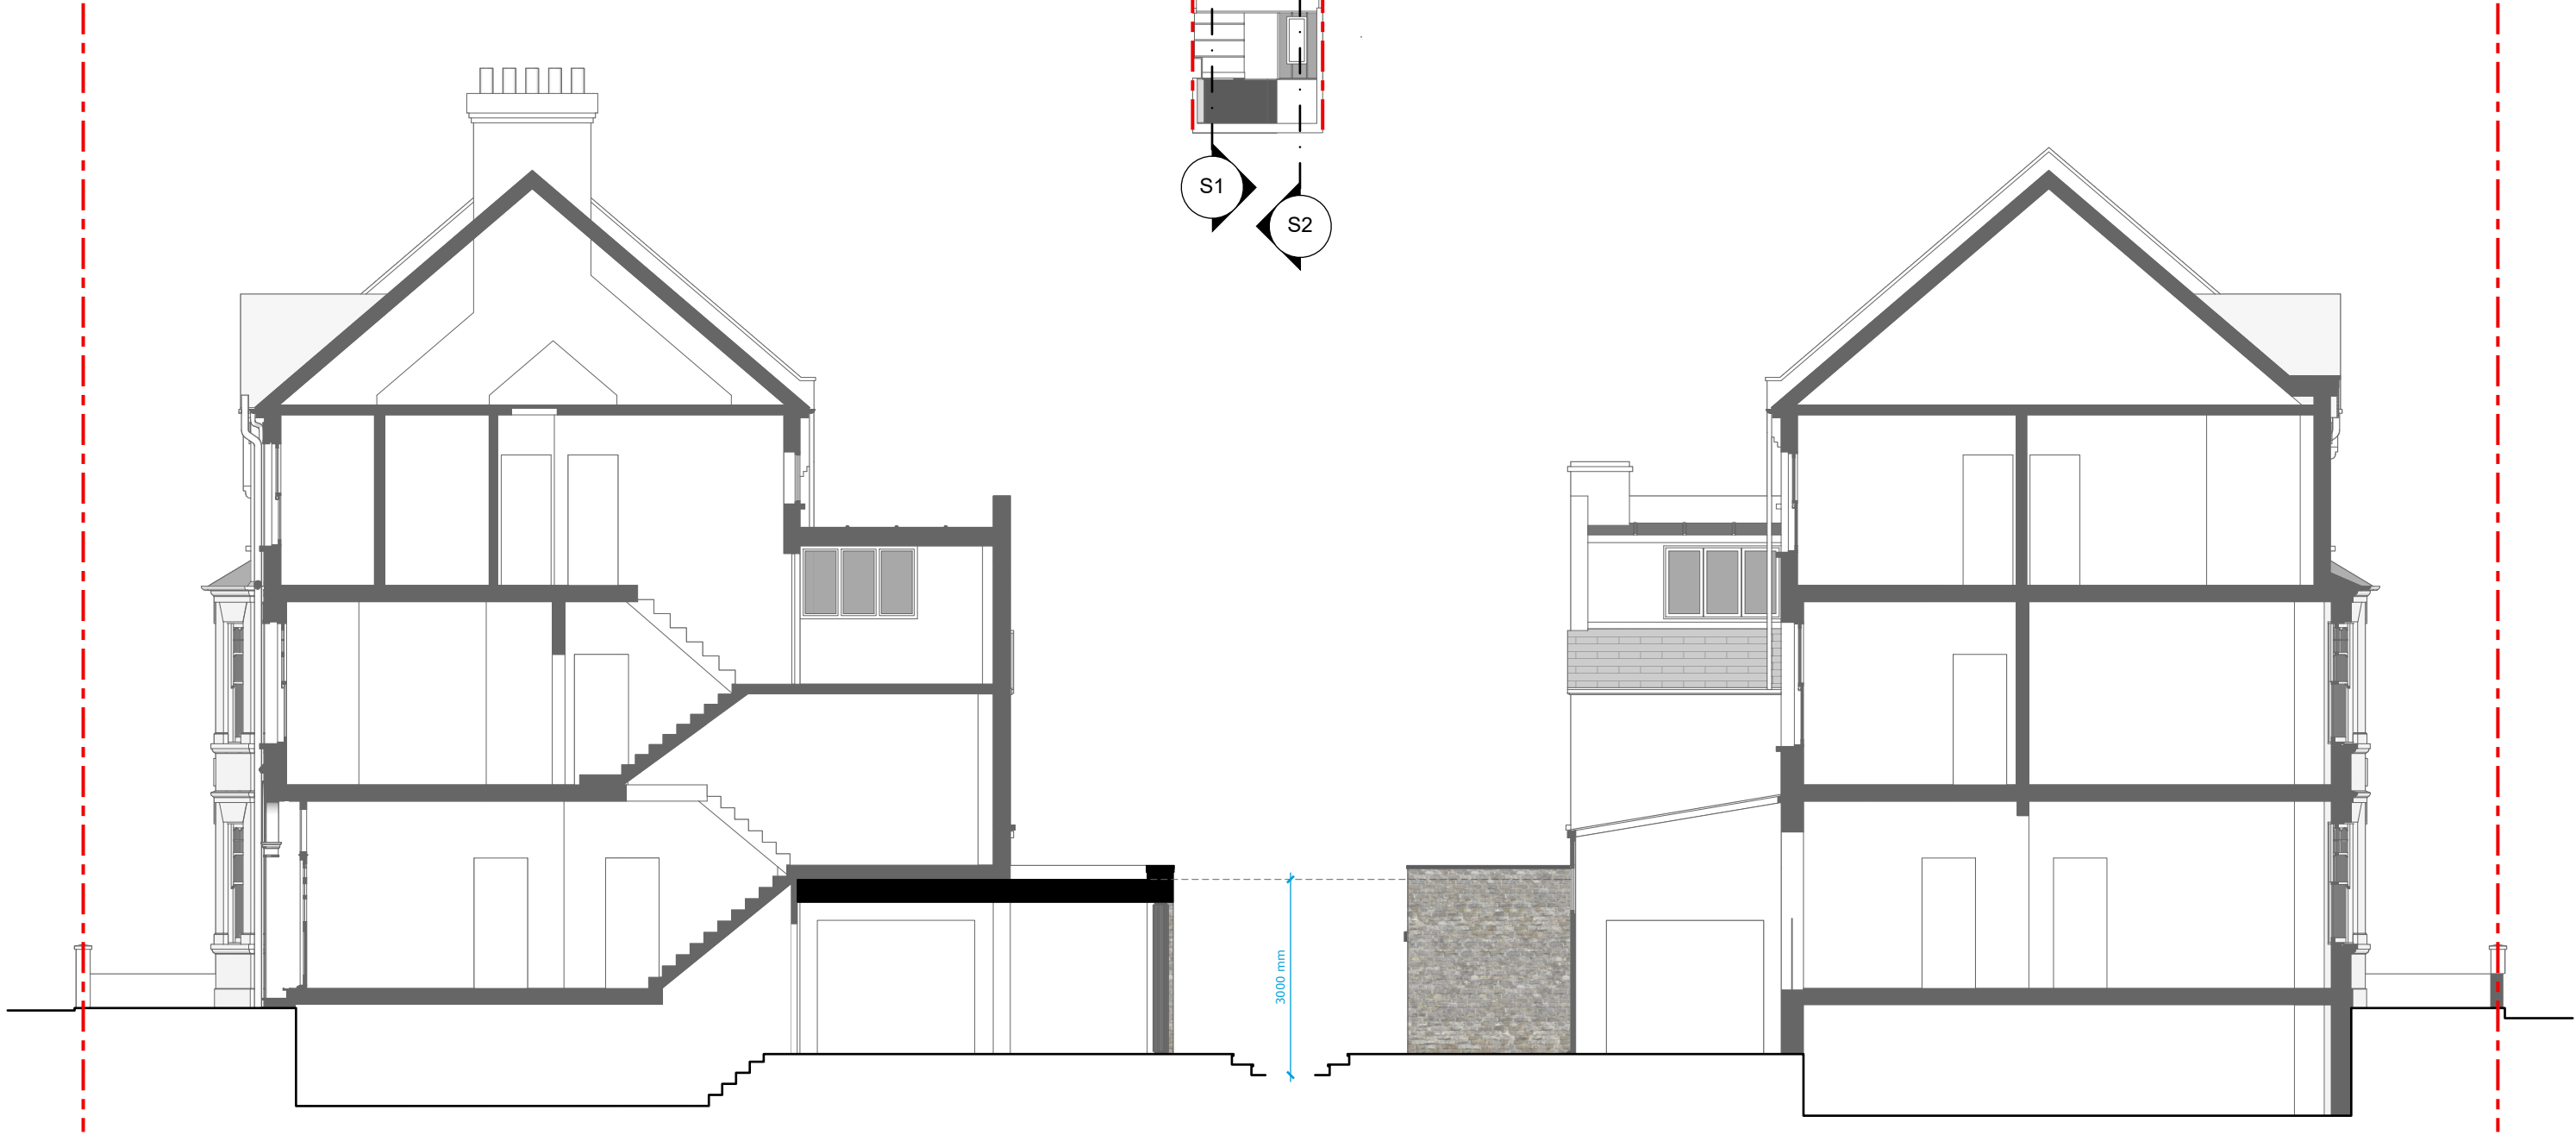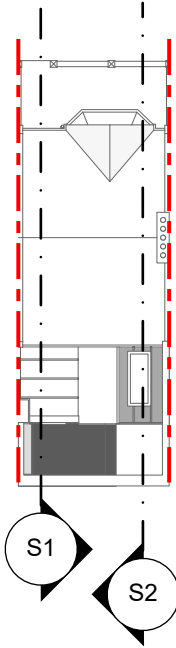

1 Section 1
Scale 1:100 @ A3

2 Section 2
Scale 1:100 @ A3

| | | | | | | | | | | |
|---------------------|---|--|-------------------------------------|----|---------------|----------------------------|------|-------------------|------|---------|
| <div>PARALLEL</div> | CONSTRUCTION NOTE: | | Project15 Heath Hurst Road, NW3 2RU | | | Dwg TitleProposed Sections | | | | |
| | DO NOT SCALE FROM THIS DRAWING. | | ClientSarah Stolarz | | | Scale1:100@A3 | | Dwg No.134 -GA-11 | | Rev- |
| | DO NOT REPRODUCE ANY PART OF THIS DRAWING WITHOUT PRIOR WRITTEN CONSENT. THIS DRAWING REMAINS THE COPYRIGHT OF PARALLEL ARCHITECTURE. | | Created | | Current Stage | Rev | Drwn | Chkd | Date | Comment |
| | | | Drawn | JN | DateAug. 23 | Planning | | | | |

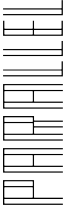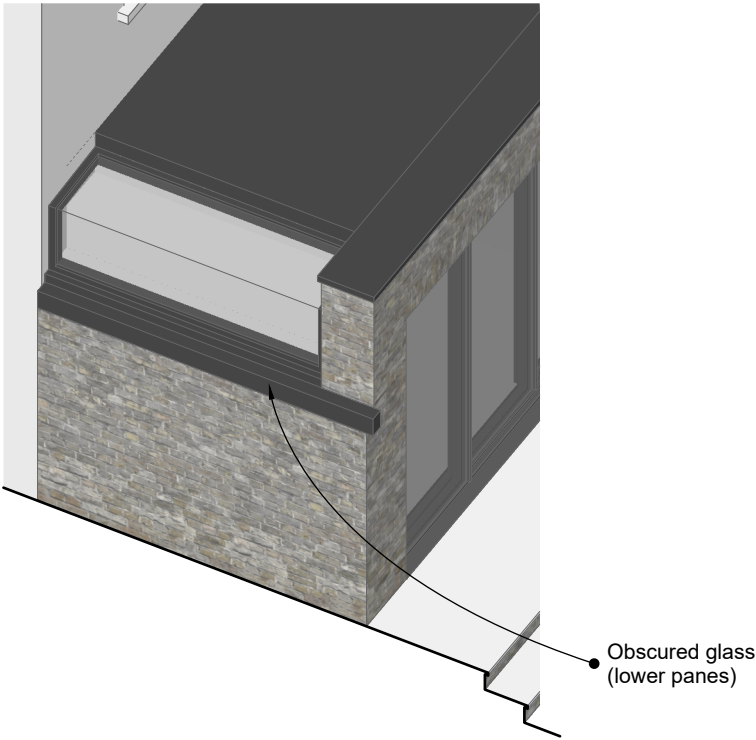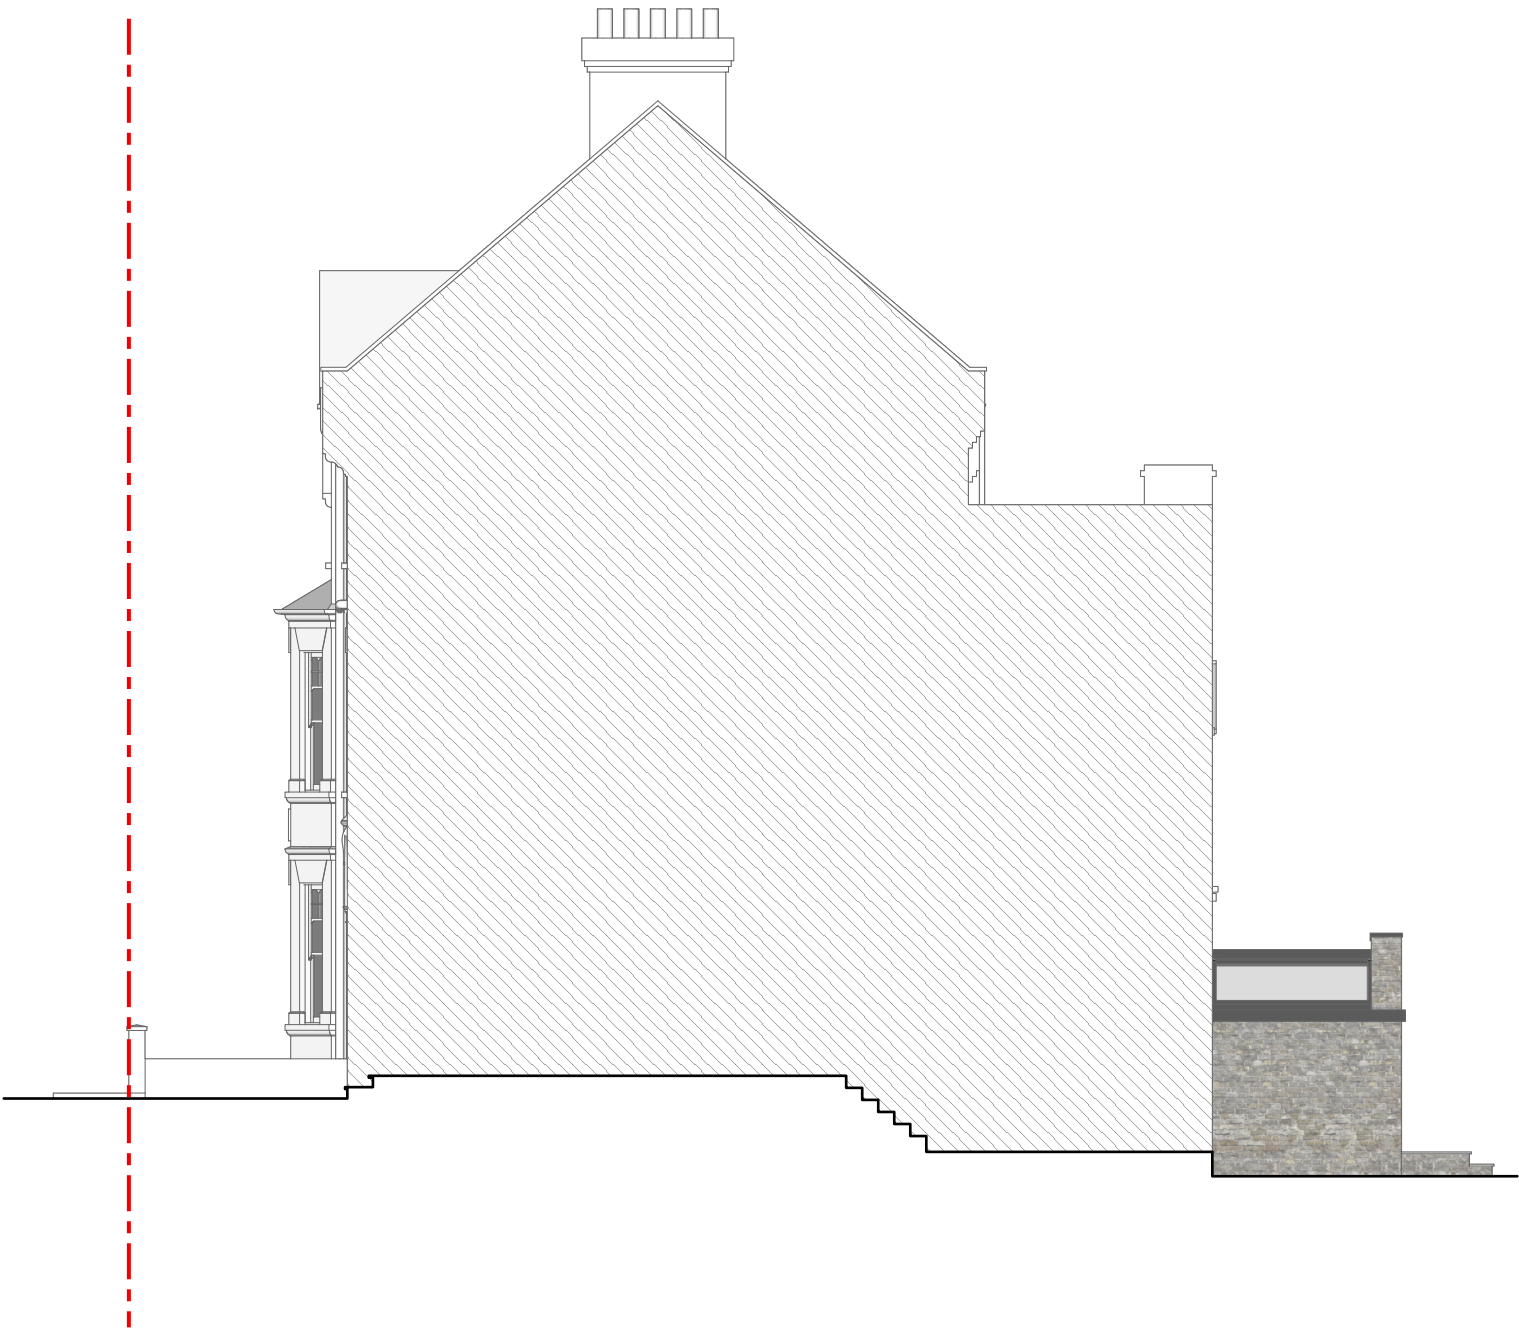

| | | | | | | | | |
|--|----|-------------------------------------|---------|---|------|------|------|---------|
| CONSTRUCTION NOTE: DO NOT SCALE FROM THIS DRAWING. DO NOT USE ANY AREAS INDICATED FOR EITHER VALUATION, PURCHASE SALE OR ANY OTHER FORM OF LEGALLY BINDING CONTRACT. DO NOT REPRODUCE ANY PART OF THIS DRAWING WITHOUT PRIOR WRITTEN CONSENT. THIS DRAWING REMAINS THE COPYRIGHT OF PARALLEL ARCHITECTURE. | | Project15 Heath Hurst Road, NW3 2RU | | Dwg TitleNeighbouring Section/Elevation | | | | |
| ClientSarah Stolarz | | Scale1:100@A3 | | Dwg No.134 -GA-12 | | Rev- | | |
| Created | | Current Stage | | Rev | Drwn | Chkd | Date | Comment |
| Drawn | JN | Date | Aug. 23 | Planning | | | | |