


SITE ADDRESS:
24 EVERSOLT STREET
LONDON
NW1 1AD

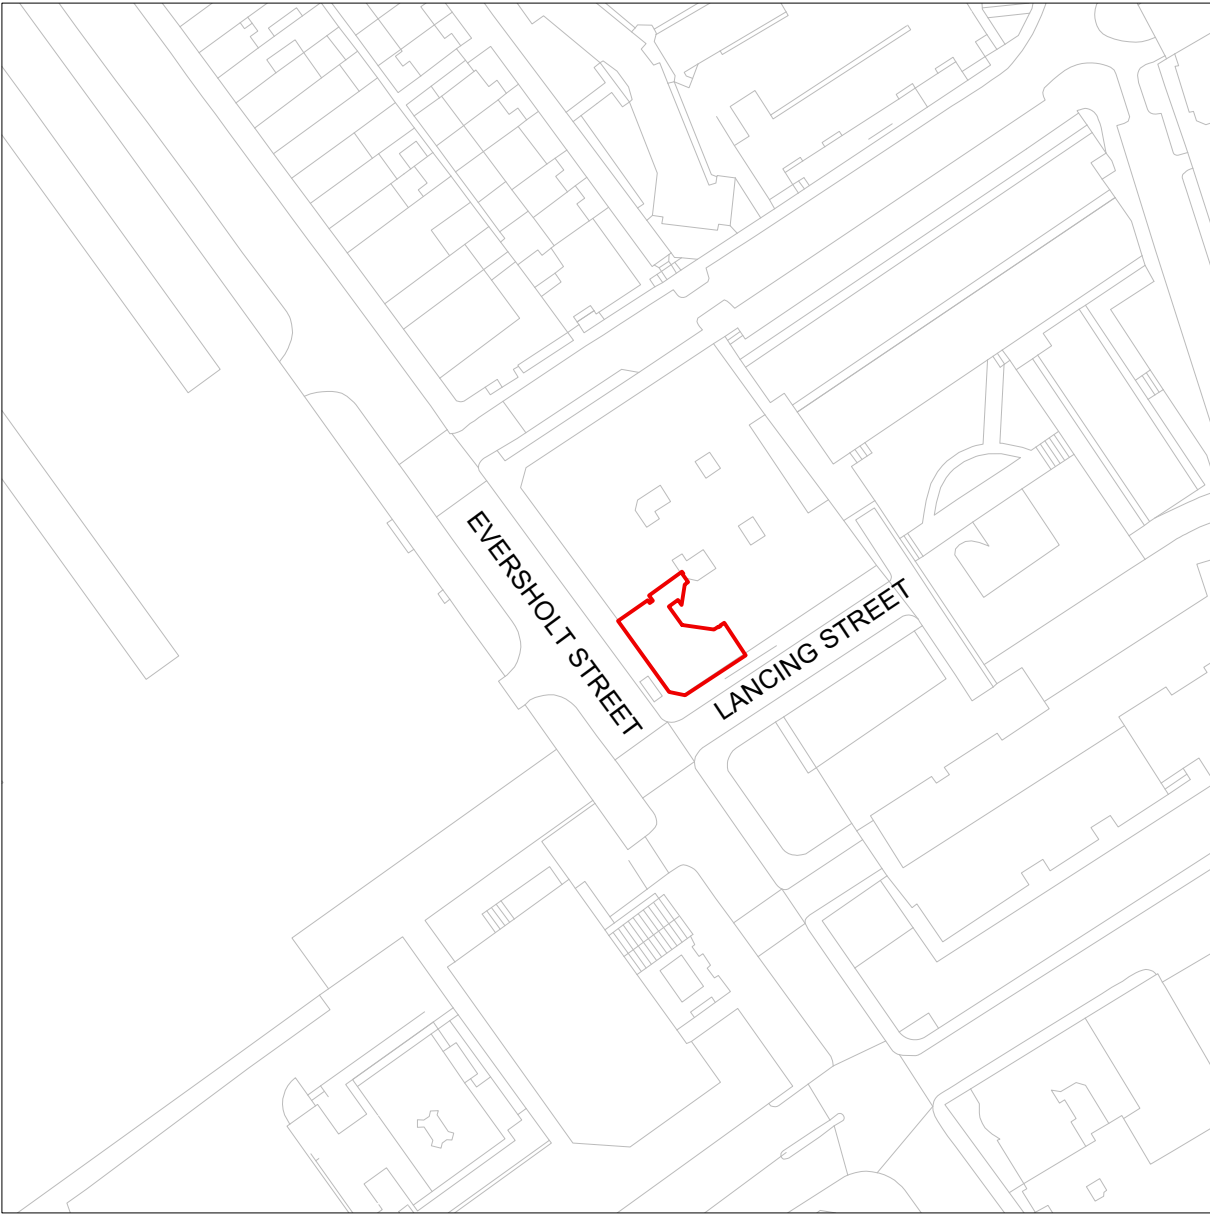

ADVERTISEMENT AND SHOPFRONT APPLICATION

Notes

N

0102030 M

□

SITE BOUNDARY

BOUNDARY LINE TO BE
CONFIRMED BY GAILS

Project Gail's Euston			
Drawing Site Location Plan			
Job Number 23021	Drawing Number 0000		Rev 00
Drawn KK	Date 09/08/2023	Status PLANNING	Scale @ A3 1:1250
00 REV	09/08/2023 DATE	ISSUED FOR PLANNING DESCRIPTION	
ES BY	SB CHK		

h

Holland Harvey Architects

Unit 1.4

1-5 Vyner Street

London E2 9DG


hello@hollandharvey.com

+44 203 327 0340

Client

Gail's Bakery

SITE ADDRESS:
24 EVERS Holt STREET
LONDON
NW1 1AD

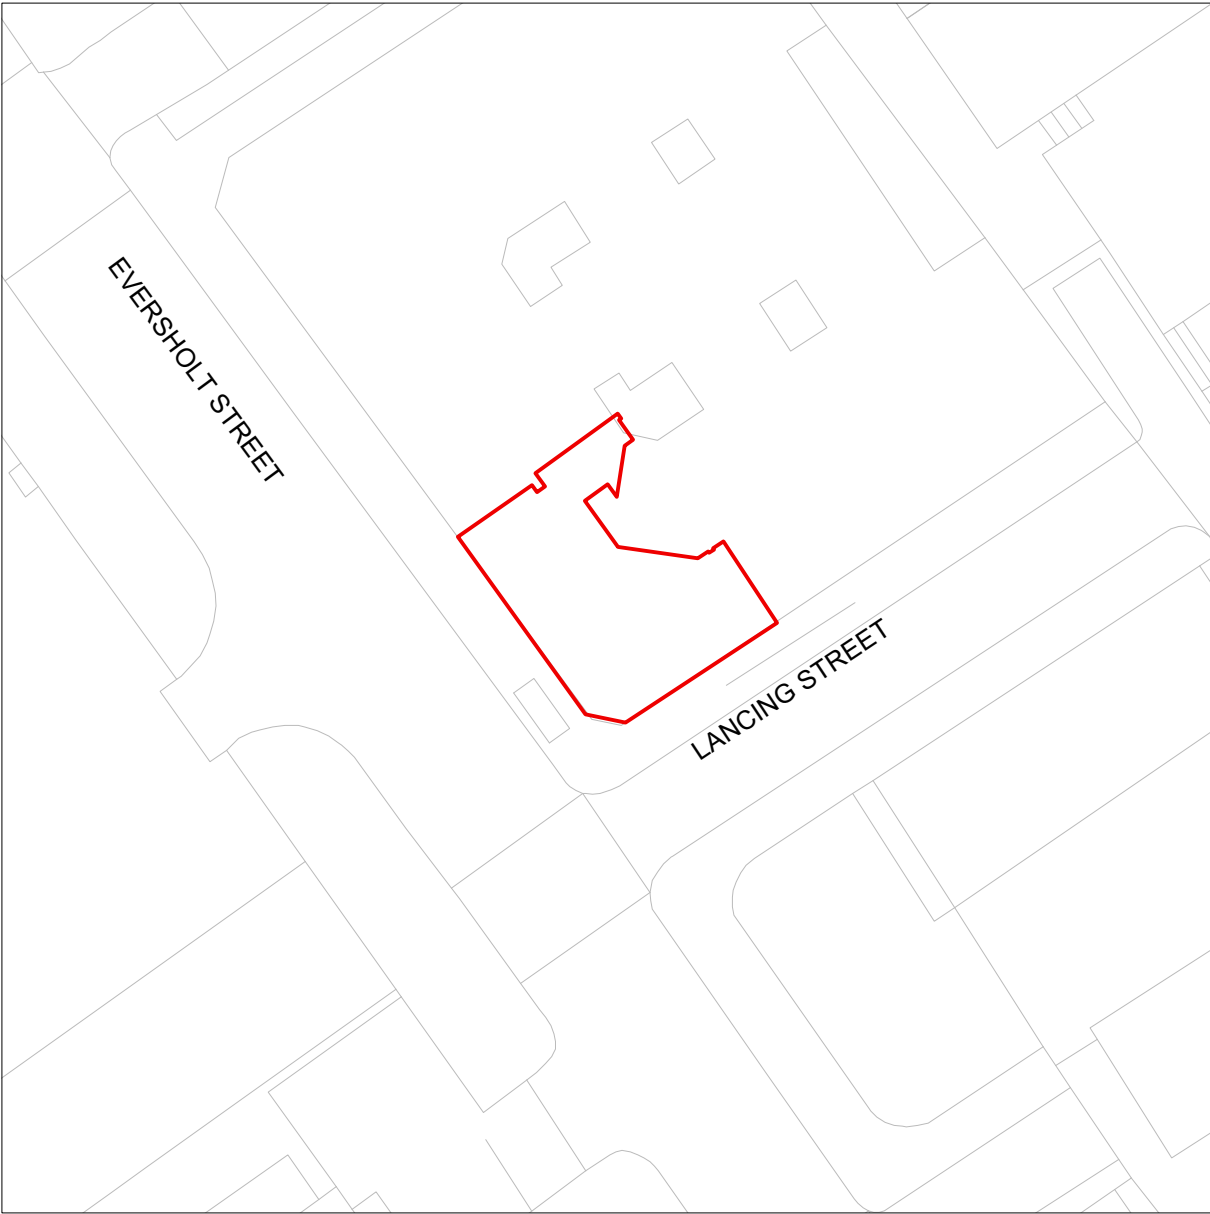

ADVERTISEMENT AND SHOPFRONT APPLICATION

Notes

N

0102030 M

□

SITE BOUNDARY

BOUNDARY LINE TO BE
CONFIRMED BY GAILS

00	09/08/2023	ISSUED FOR PLANNING	ES	SB
REV	DATE	DESCRIPTION	BY	CHK


Project Gail's Euston			
Drawing Site Block Plan			
Job Number 23021	Drawing Number 0010	Rev 00	
Drawn KK	Date 09/08/2023	Status PLANNING	Scale @ A3 1:500

h

Holland Harvey Architects
Unit 1.4
1-5 Vyner Street
London E2 9DG
hello@hollandharvey.com
+44 203 327 0340

Client

Gail's Bakery

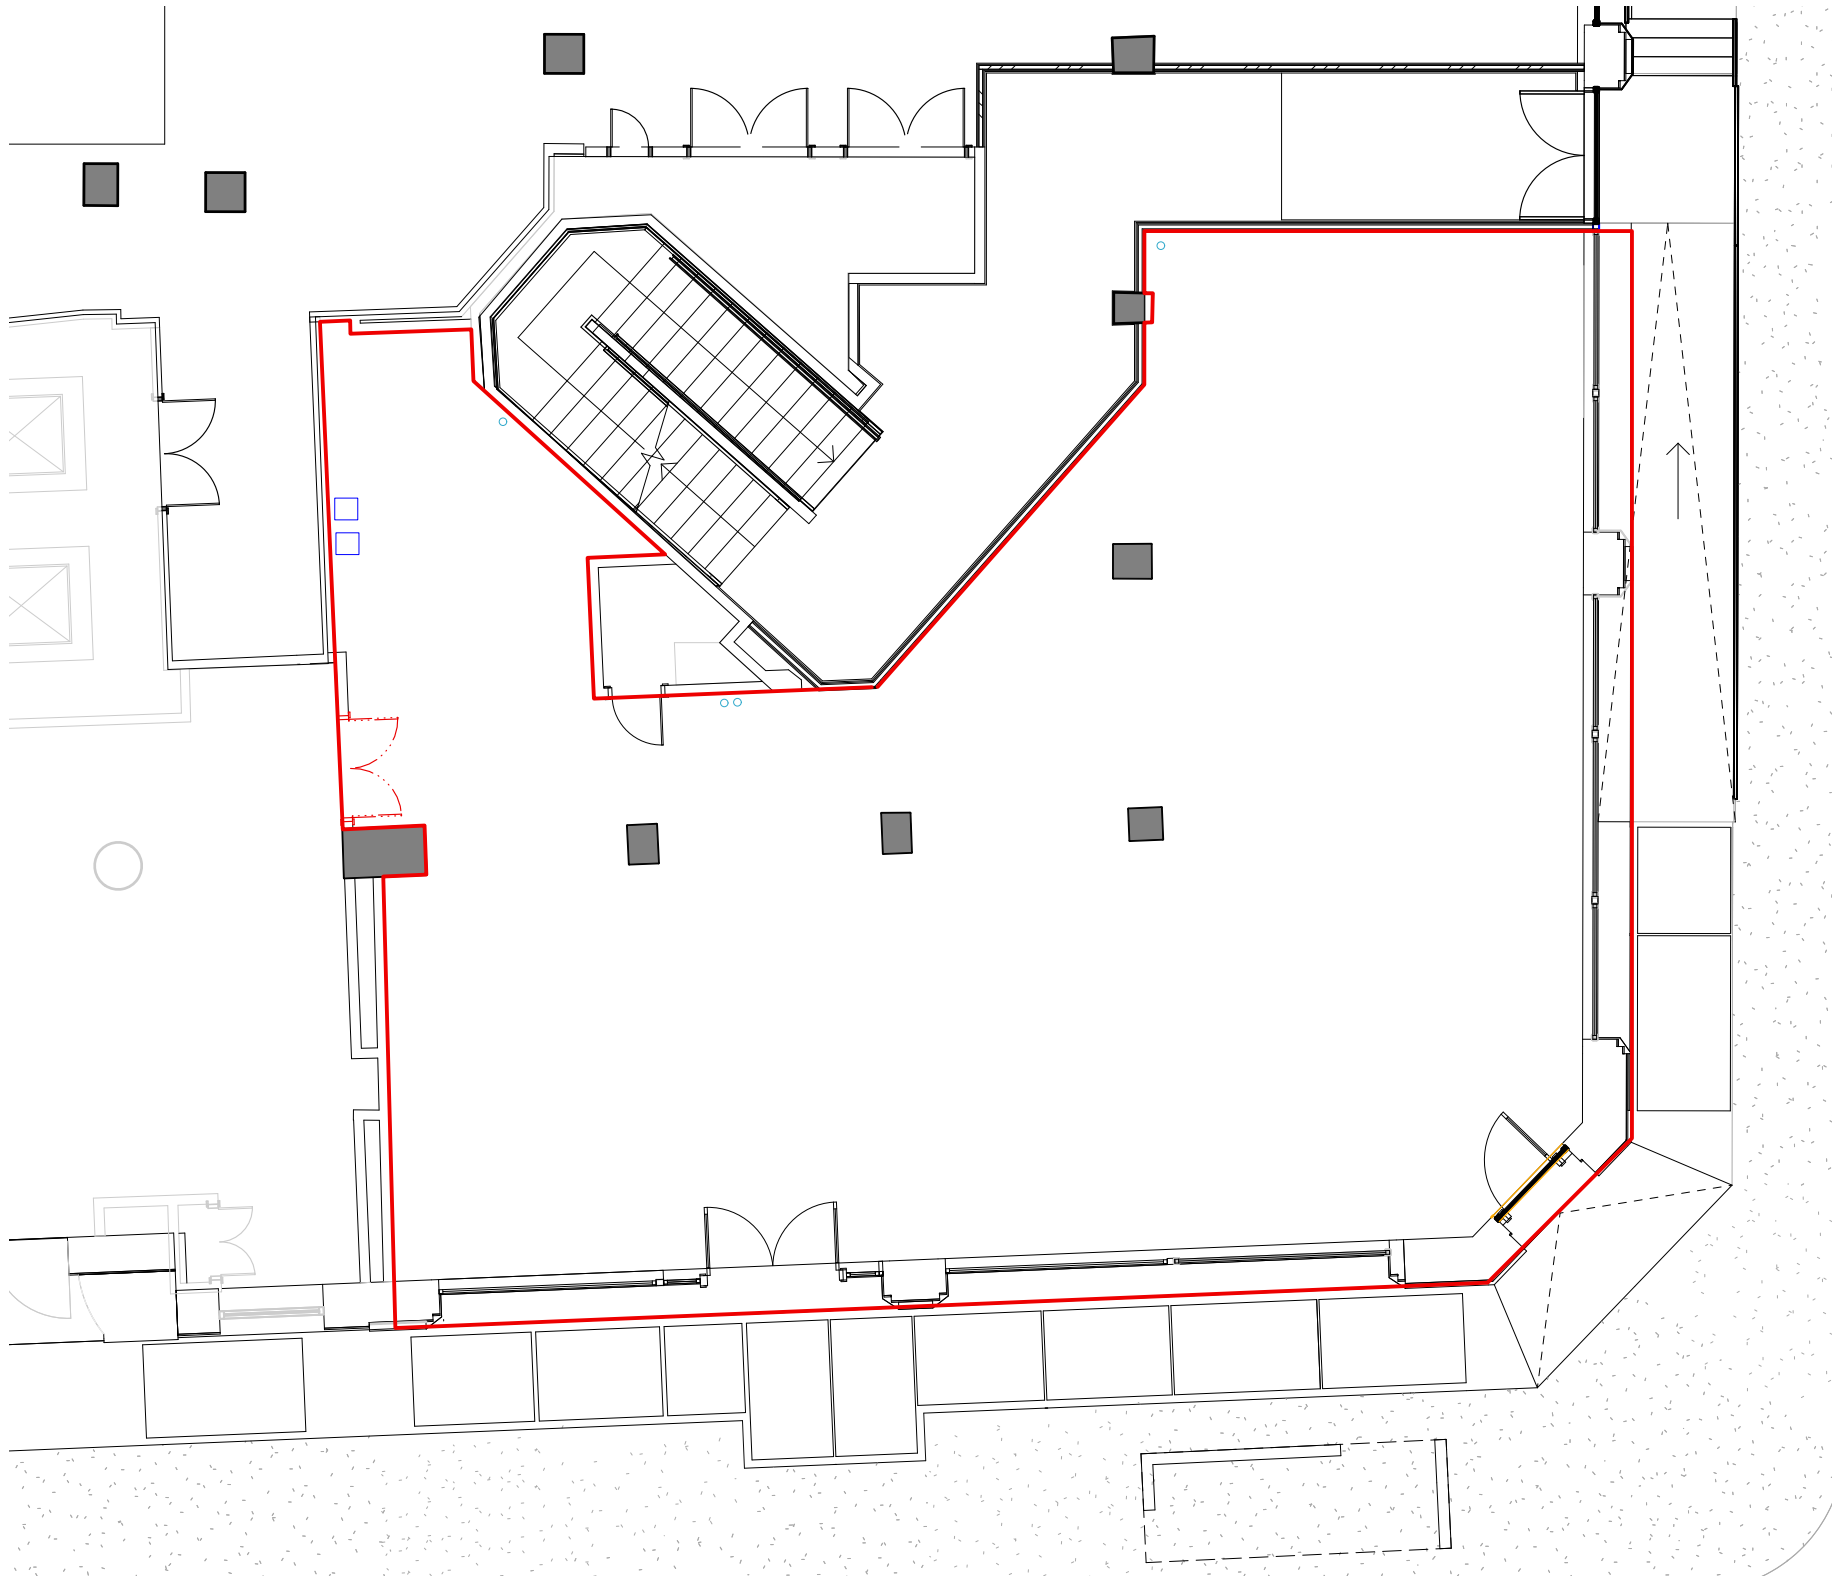

LANCING STREET

EVERSHOLT STREET

ADVERTISEMENT AND SHOPFRONT APPLICATION

Notes



0m 1m 3m 5m



SITE BOUNDARY

BOUNDARY LINE TO BE
CONFIRMED BY GAILS



LOCATION MAP
SCALE 1:1250



REV	DATE	DESCRIPTION
00	09/08/2023	ISSUED FOR PLANNING

ES	SB
BY	CHK

Project
Gail's Euston

Drawing
Existing Ground Floor Plan

Job Number
23021

Drawing Number
0100

Rev
00

Drawn
KK

Date
09/08/2023

Status
PLANNING

Scale @ A3
1:100

Client



Holland Harvey Architects
Unit 1.4
1-5 Vyner Street
London E2 9DG
hello@hollandharvey.com
+44 203 327 0340

Gail's Bakery


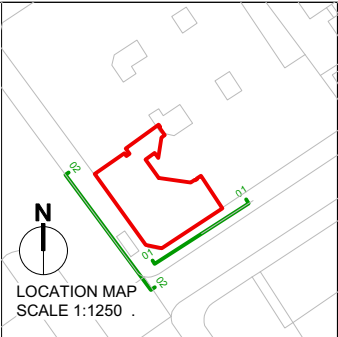


PHOTO OF EXISTING SHOPFRONT




ADVERTISEMENT AND SHOPFRONT APPLICATION

Notes

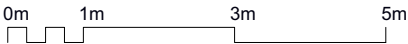

REV	DATE	DESCRIPTION	ES	SB
00	09/08/2023	ISSUED FOR PLANNING	BY	CHK

Project Gail's Euston			
Drawing Existing South East Elevation 01			
Job Number 23021	Drawing Number 0300	Rev 00	
Drawn KK	Date 09/08/2023	Status PLANNING	Scale @ A3 1:100




Holland Harvey Architects
Unit 1.4
1-5 Vyner Street
London E2 9DG
hello@hollandharvey.com
+44 203 327 0340

Client



Gail's Bakery



PHOTO OF EXISTING SHOPFRONT

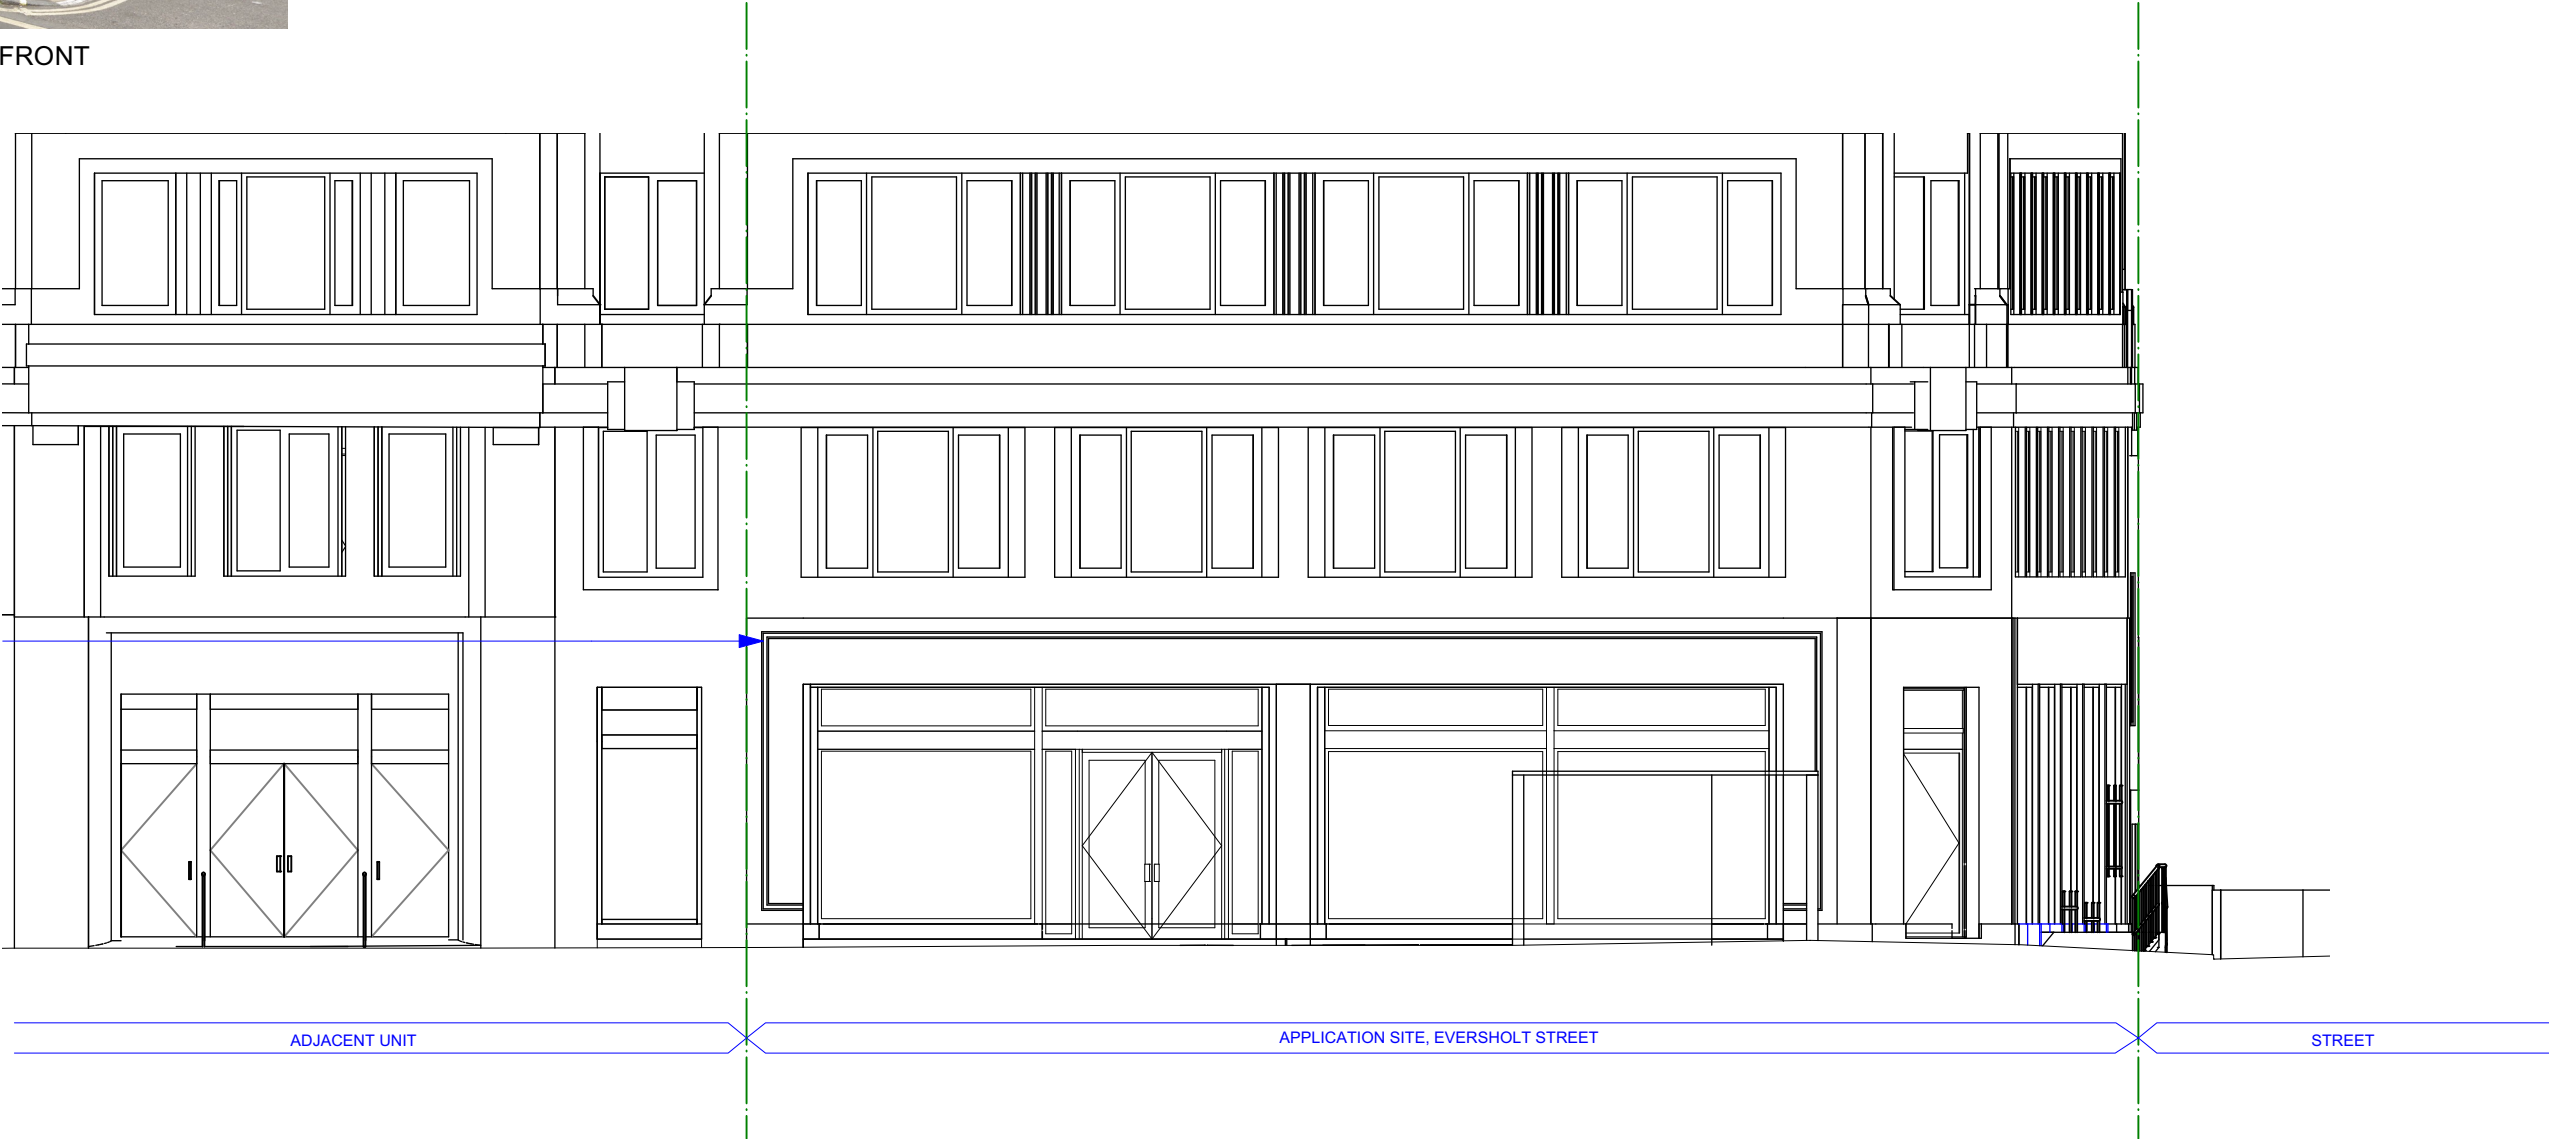


ADVERTISEMENT AND SHOPFRONT APPLICATION

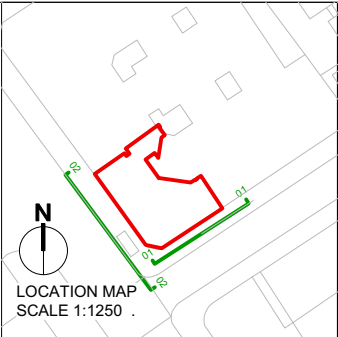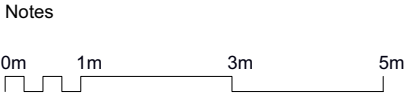

REV	DATE	DESCRIPTION	ES	SB
00	09/08/2023	ISSUED FOR PLANNING	BY	CHK


Project Gail's Euston			
Drawing Existing South West Elevation 02			
Job Number 23021	Drawing Number 0301	Rev 00	
Drawn KK	Date 09/08/2023	Status PLANNING	Scale @ A3 1:100



Holland Harvey Architects
Unit 1.4
1-5 Vyner Street
London E2 9DG
hello@hollandharvey.com
+44 203 327 0340

Client

Gail's Bakery

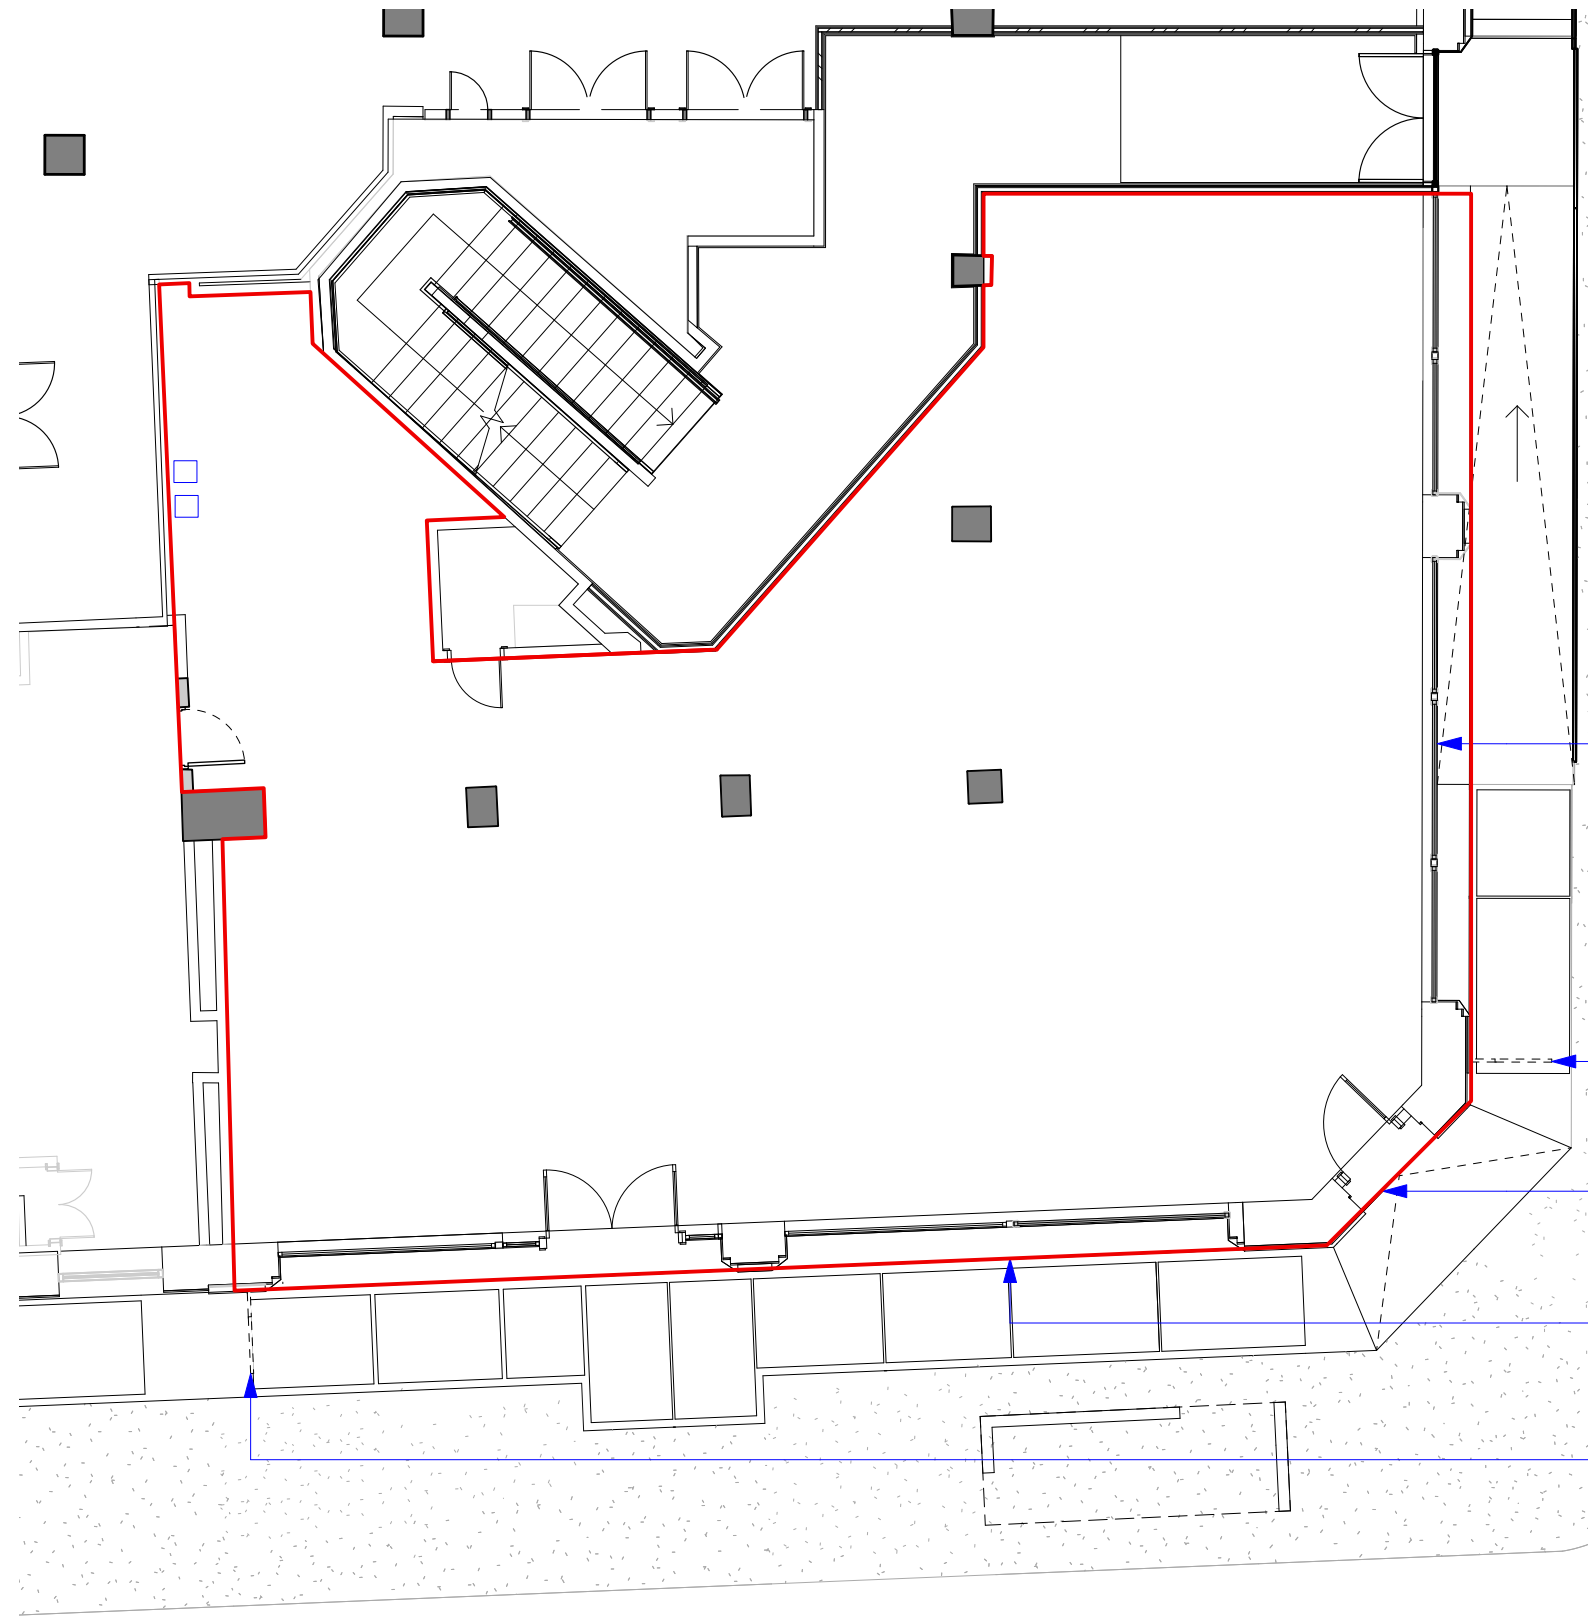


ADVERTISEMENT AND SHOPFRONT APPLICATION

Notes

SITE BOUNDARY

BOUNDARY LINE TO BE
CONFIRMED BY GAILS

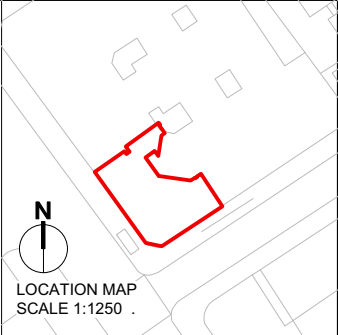

00	09/08/2023	ISSUED FOR PLANNING	ES	SB
REV	DATE	DESCRIPTION	BY	CHK

Project Gail's Euston			
Drawing Proposed Ground Floor Plan			
Job Number 23021	Drawing Number 1100	Rev 00	
Drawn KK	Date 09/08/2023	Status PLANNING	Scale @ A3 1:100





Holland Harvey Architects
Unit 1.4
1-5 Vyner Street
London E2 9DG
hello@hollandharvey.com
+44 203 327 0340

Client

Gail's Bakery




REFERENCE IMAGE:
METAL LETTERING

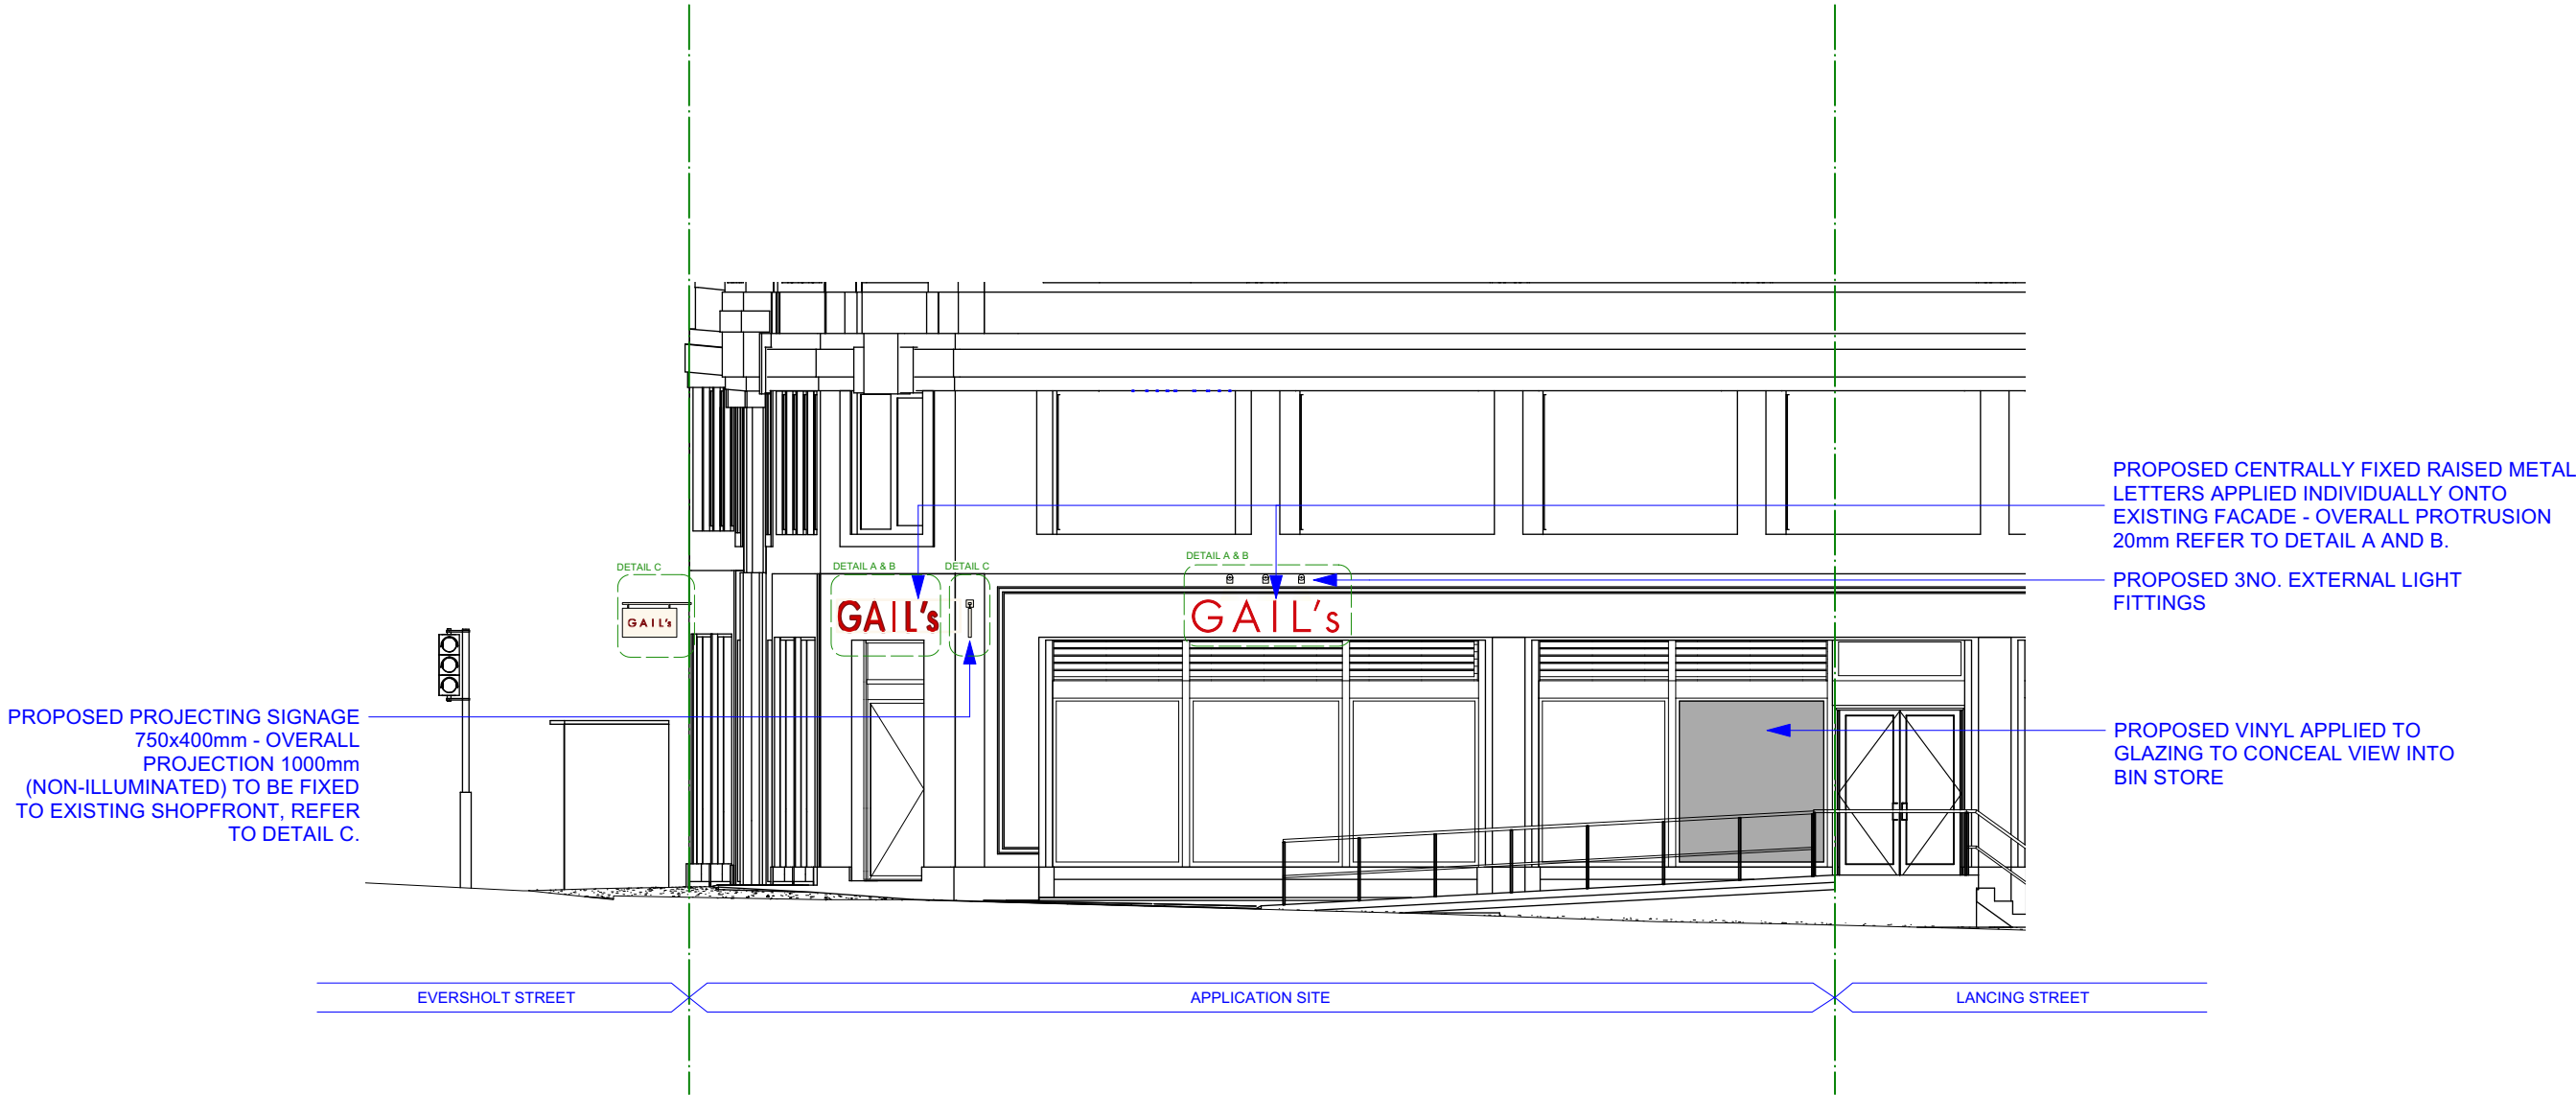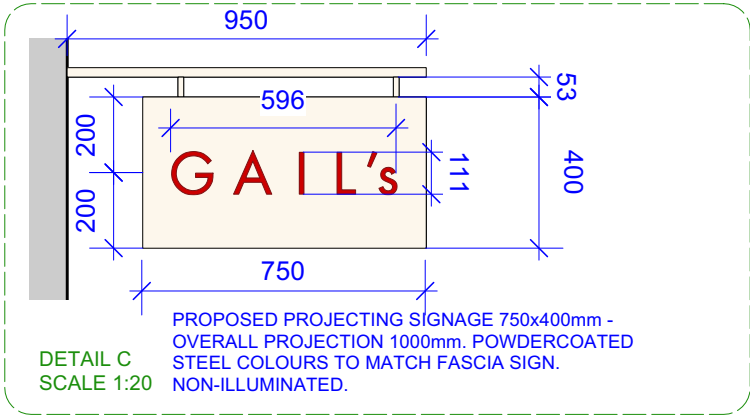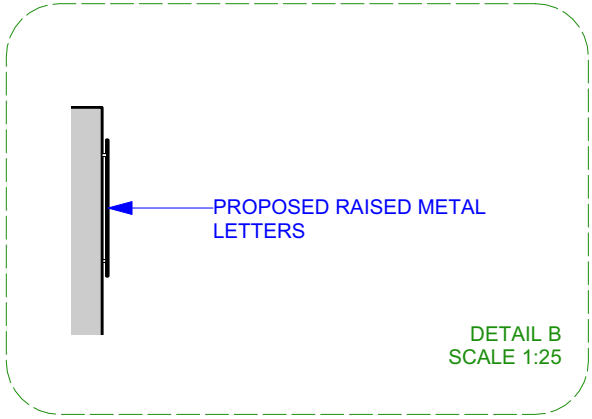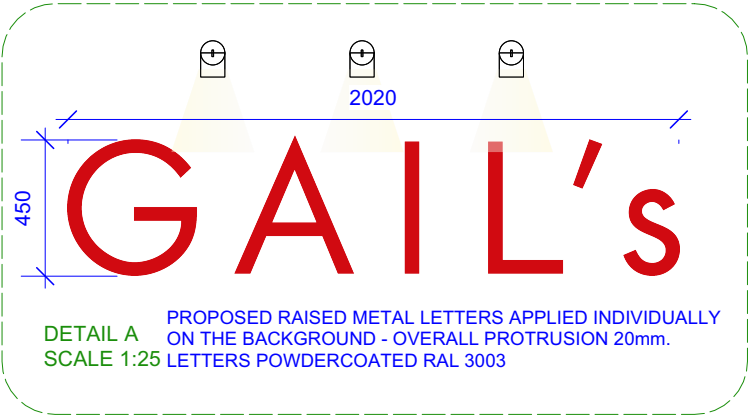


ADVERTISEMENT AND SHOPFRONT APPLICATION

Notes

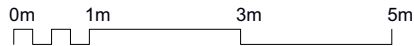

LIGHT REFERENCE IMAGE: KONSTSMIDE
MONZA WALL LIGHT
- ADONIZED BRASS

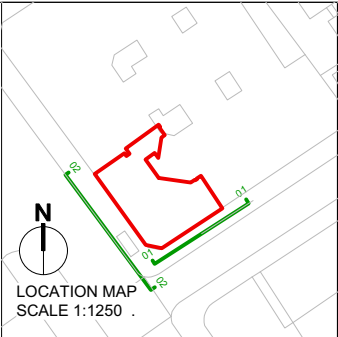

LOCATION MAP
SCALE 1:1250

REV	DATE	DESCRIPTION
00	09/08/2023	ISSUED FOR PLANNING

ES
BY

SB
CHK


Project Gail's Euston			
Drawing Proposed South East Elevation 01			
Job Number 23021	Drawing Number 1300	Rev 00	
Drawn KK	Date 09/08/2023	Status PLANNING	Scale @ A3 1:100



Client

Holland Harvey Architects
Unit 1.4
1-5 Vyner Street
London E2 9DG
hello@hollandharvey.com
+44 203 327 0340

Gail's Bakery

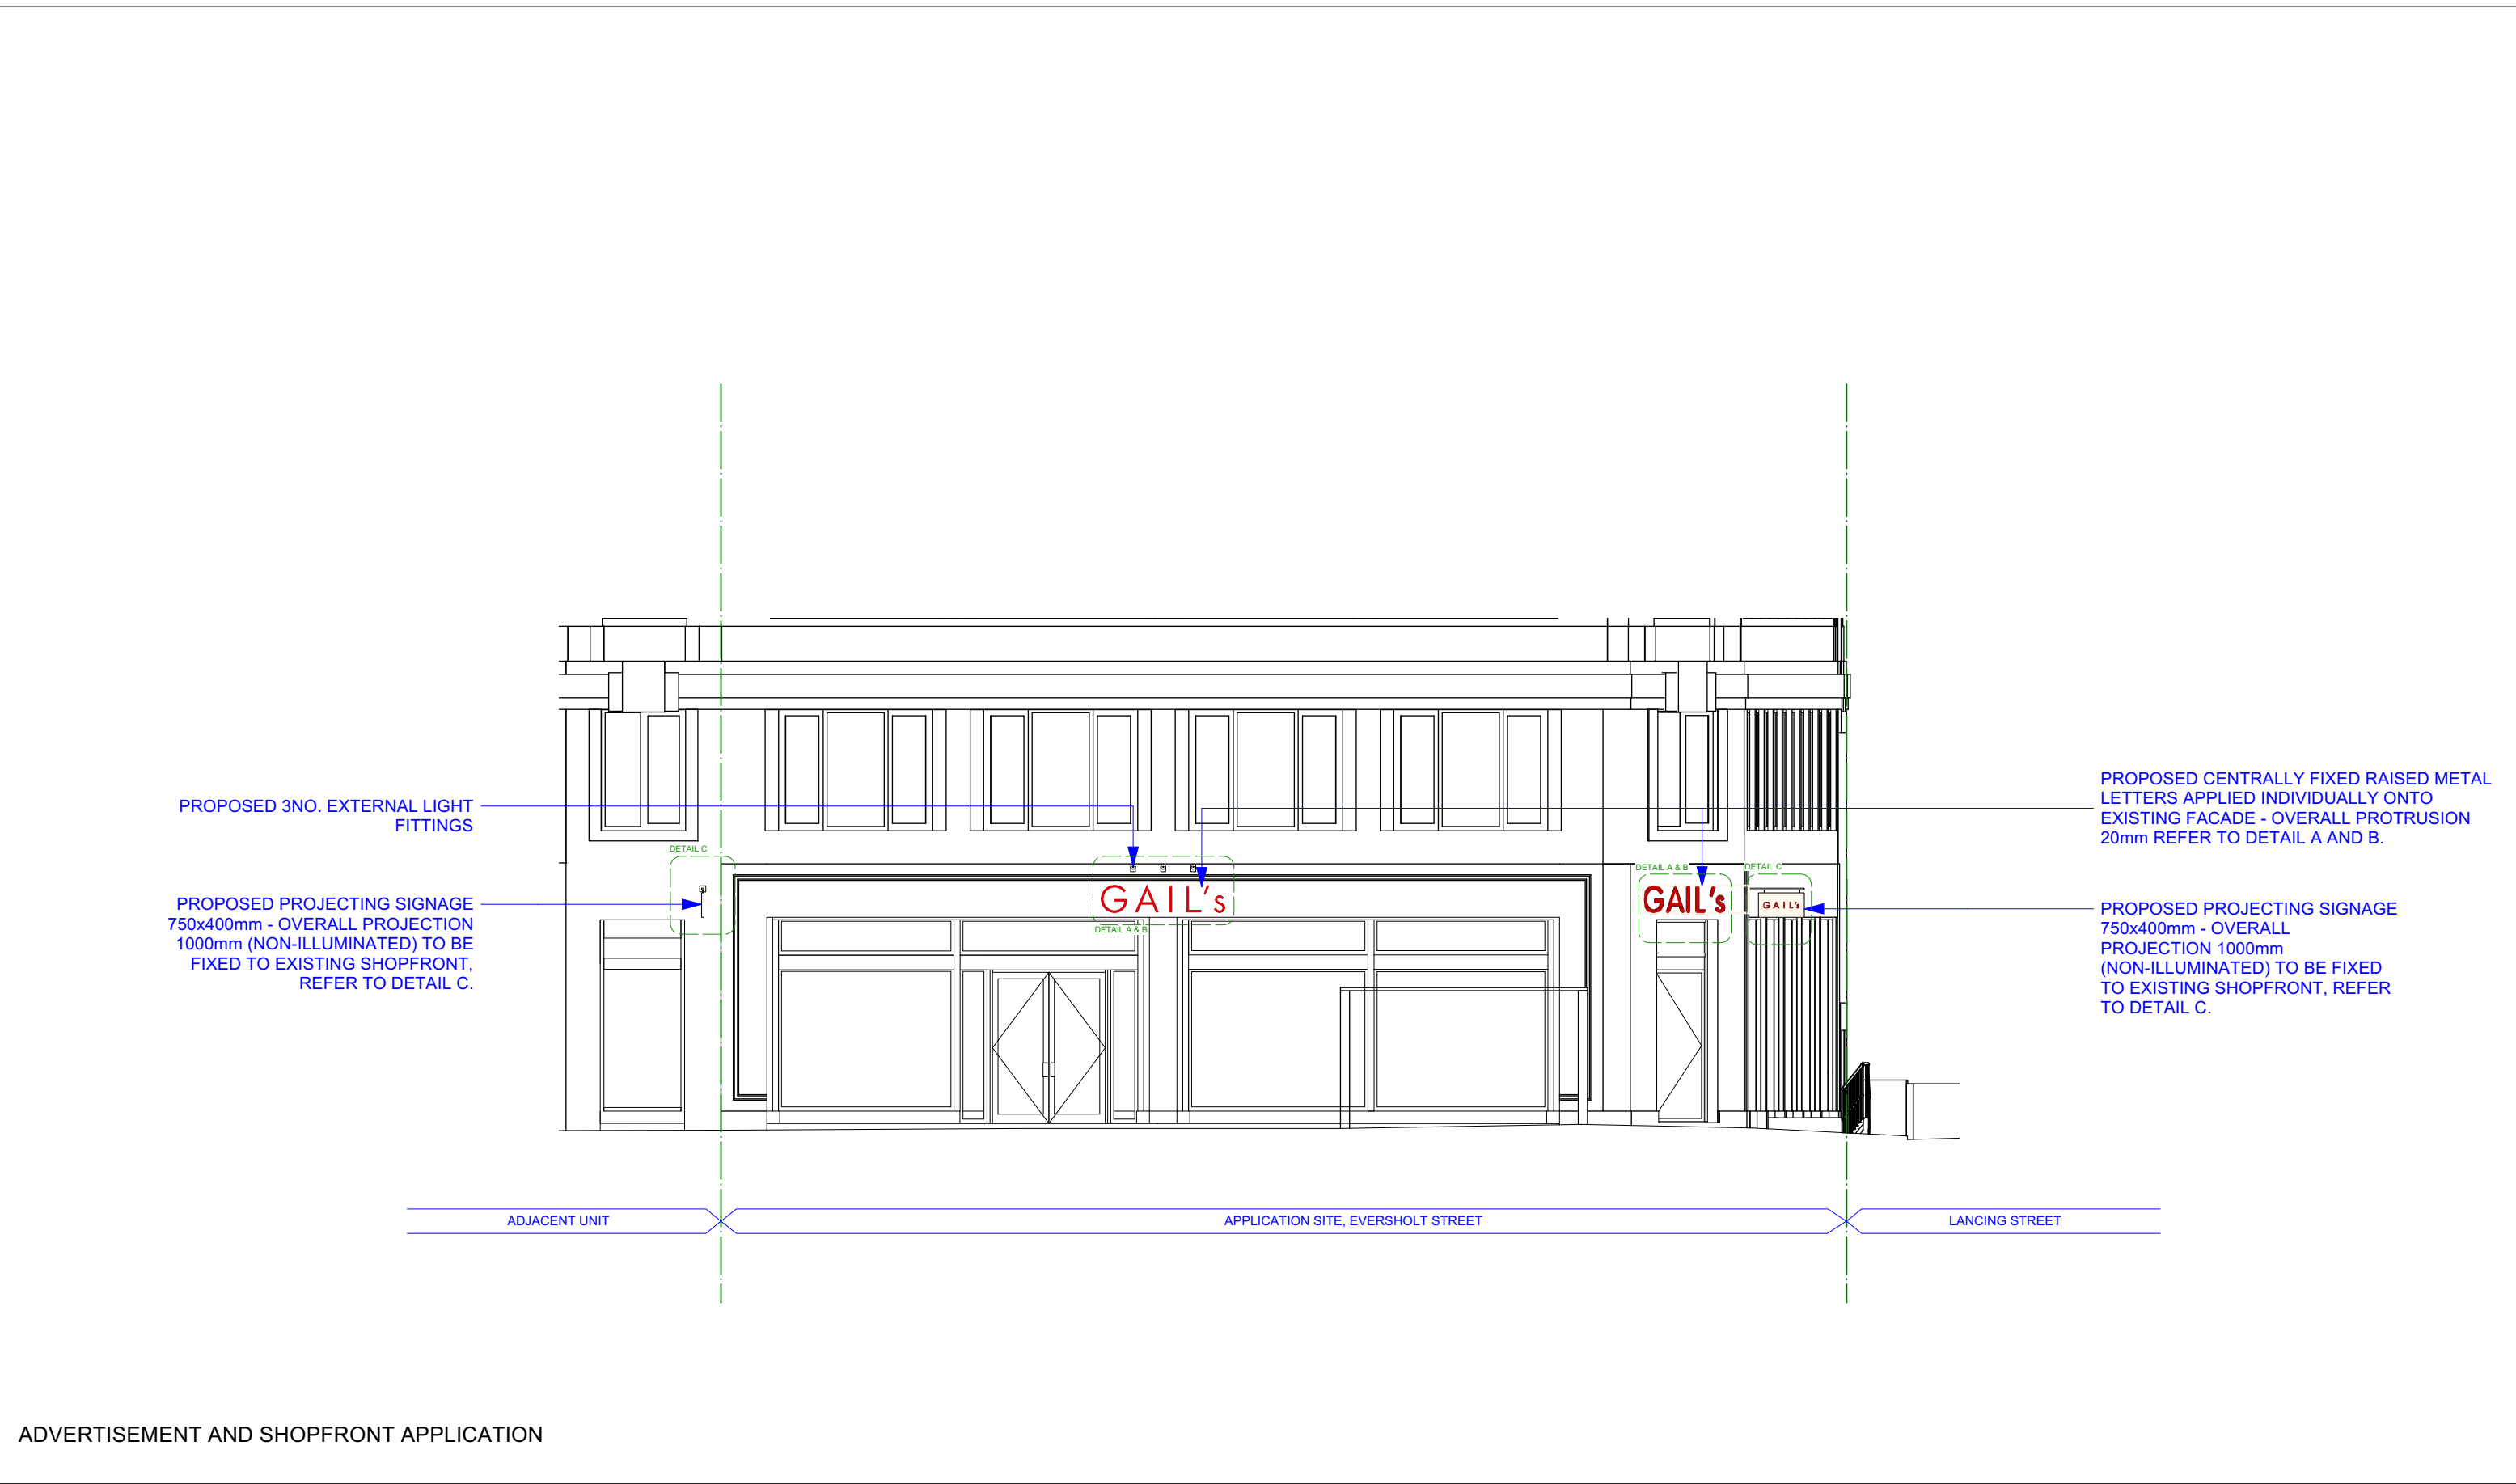

ADVERTISEMENT AND SHOPFRONT APPLICATION

Notes

0m 1m 3m 5m

LIGHT REFERENCE IMAGE: KONSTSMIDE
MONZA WALL LIGHT
- ADONIZED BRASS

LOCATION MAP
SCALE 1:1250

00	09/08/2023	ISSUED FOR PLANNING	ES	SB
REV	DATE	DESCRIPTION	BY	CHK

Project Gail's Euston				Holland Harvey Architects Unit 1.4 1-5 Vyner Street London E2 9DG hello@hollandharvey.com +44 203 327 0340
Drawing Proposed South West Elevation 02				
Job Number 23021	Drawing Number 1301	Rev 00		
Drawn KK	Date 09/08/2023	Status PLANNING		
Scale @ A3 1:100			Client	Gail's Bakery