



Copyright Hawkins\Brown Architects
No implied licence exists. This drawing should not be used to calculate areas for the purposes of valuation. Do not scale this drawing. All dimensions to be checked on the site by the contractor and such dimensions to be their responsibility. All work must comply with relevant British Standards and Building Regulations requirements. Drawing errors and omissions to be reported to the architect. To be read in conjunction with Architect's specification and other consultant information.

Rev	Description	Date
P01	Issued for Planning (Planning Amendments)	18/02/21
P02	Issued for Planning (Planning Amendment Updates)	26/03/22
P03	Issued for Planning (Planning Amendment Updates)	19/05/23

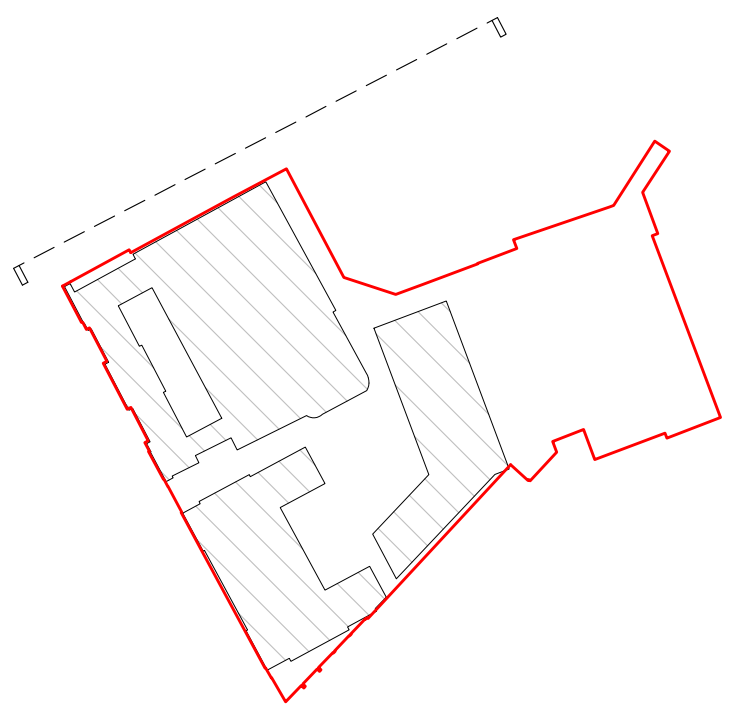

Site Plan: NTS

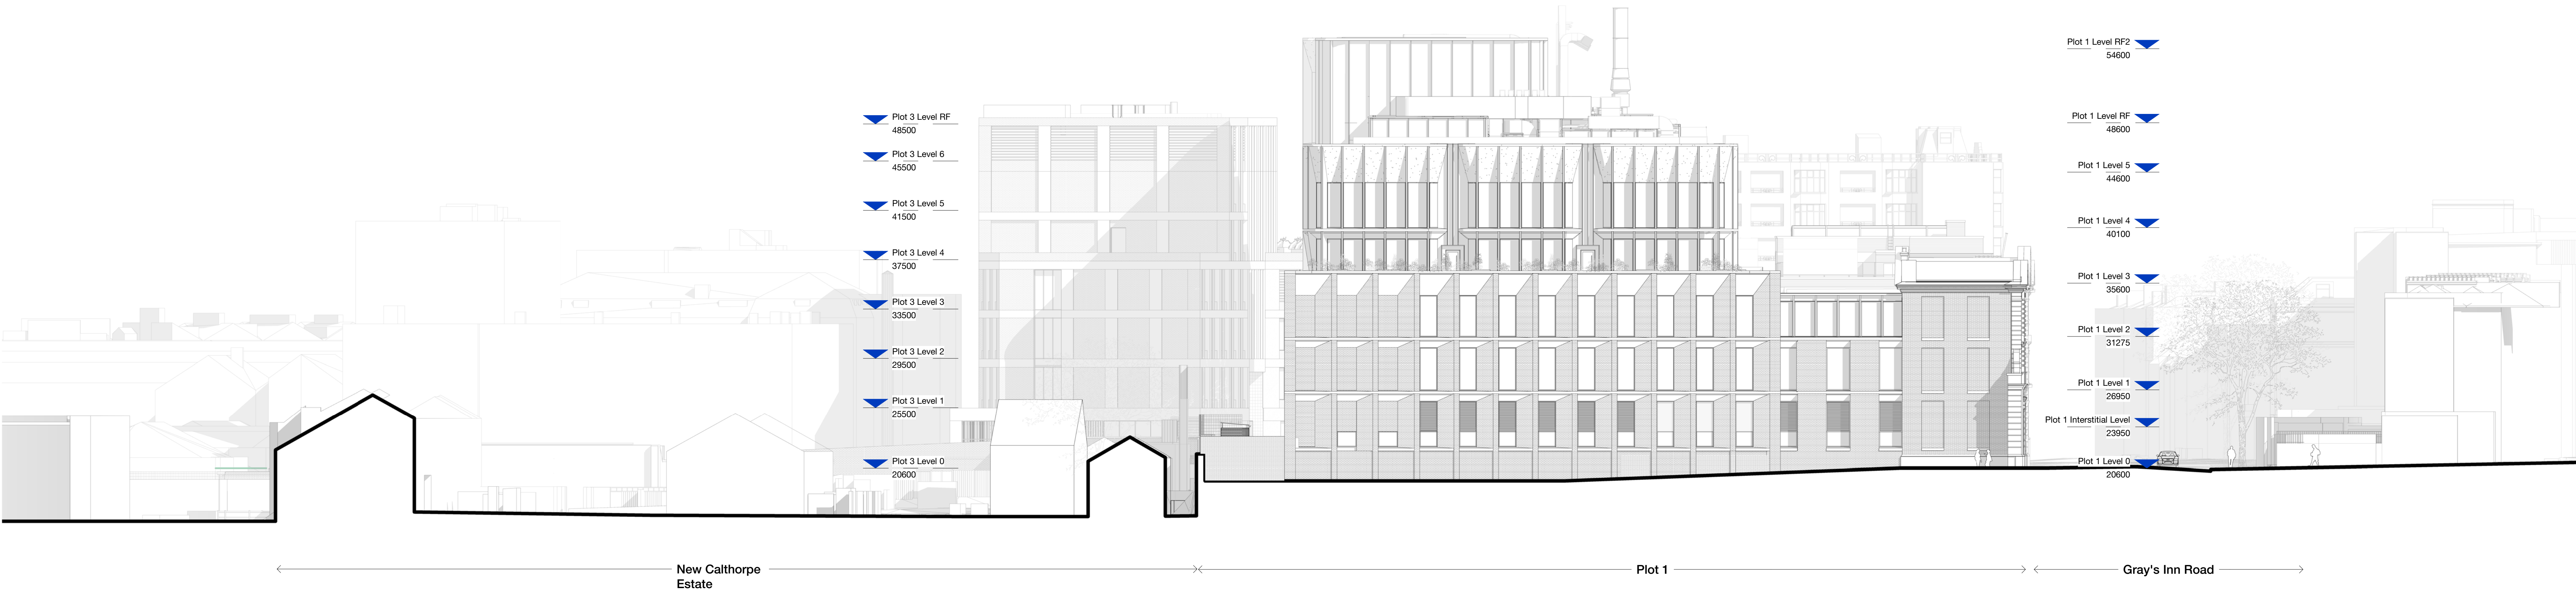

159 St John Street
London EC1V 4QU
mail@hawkinsbrown.com
hawkinsbrown.com

Hawkins\Brown

Project
256 Grays Inn Road
London
WC1X 8LD

Drawing
Site North Elevation - Proposed

Scale @ A0
1 : 200
Date
May 2023

Drawn By
Checked By

Job Number
17056
Status
S2
Purpose of Issue
For Information

Drawing No.
BEMP-HBA-SW-ZZ-DR-A-20-1201 P03
Rev