

LEGEND	
SYMBOL	DESCRIPTION
	WALLS & PARTITIONS TO BE REMOVED
	ELEMENTS TO BE REMOVED

- NOTES
- LOWERING FLOOR HEIGHT BY 150 MM ON ENTIRE LOWER GROUND FLOOR TO LEVEL WITH EXISTING SIDE EXTENSION.
  - ALL INTERNAL DOORS ON THE LOWER GROUND TO BE CAREFULLY REMOVED AND REINSTALLED AT NEW FLOOR LEVEL.
  - ALL NON HISTORIC SKIRTING, CORNICING & ARCHITRAVES TO BE REPLACED THROUGHOUT ON LOWER GROUND FLOOR
  - ALL NON HISTORIC GARDEN WALLS & PATIOS TO BE CAREFULLY REMOVED

This drawing is protected under Copyright and at no time should any portion of this drawing be reproduced or copied without the permission of the Architect.  
(Design Copyright Act 1968)

This drawing must not be used for purposes other than that for which it is provided. It is supplied without liability for any errors or omissions.

Drawings only to be scaled for planning application purposes, all dimensions to be checked on site. All drawings subject to Statutory Authority Approval.

Notes	
No	Date
-	18.08.2023
Rev	

PLANNING

 **STUDIO**  
ARCHITECTS + INTERIOR DESIGNERS

91A - 91B HEATH STREET  
LONDON NW3 6SS  
Tel 020 7636 3838  
INFO WWW.TG-STUDIO.CO.UK

9 GAINSBOROUGH GARDENS NW3 1BJ				
Date	18.08.23	Scale @ A1	1:50	
Drawing	EXISTING & DEMOLITION LOWER GROUND FLOOR PLAN			
Drawn by	AL	Checked by	TG	
Job No.	270	Dwg No.	P-230	Rev -






LEGEND	
SYMBOL	DESCRIPTION
	WALLS & PARTITIONS TO BE REMOVED
	ELEMENTS TO BE REMOVED


This drawing is protected under Copyright and at no time should any portion of this drawing be reproduced or copied without the permission of the Architect.  
(Design Copyright Act 1968)

This drawing must not be used for purposes other than that for which it is provided. It is supplied without liability for any errors or omissions.


Drawings only to be scaled for planning application purposes, all dimensions to be checked on site. All drawings subject to Statutory Authority Approval.

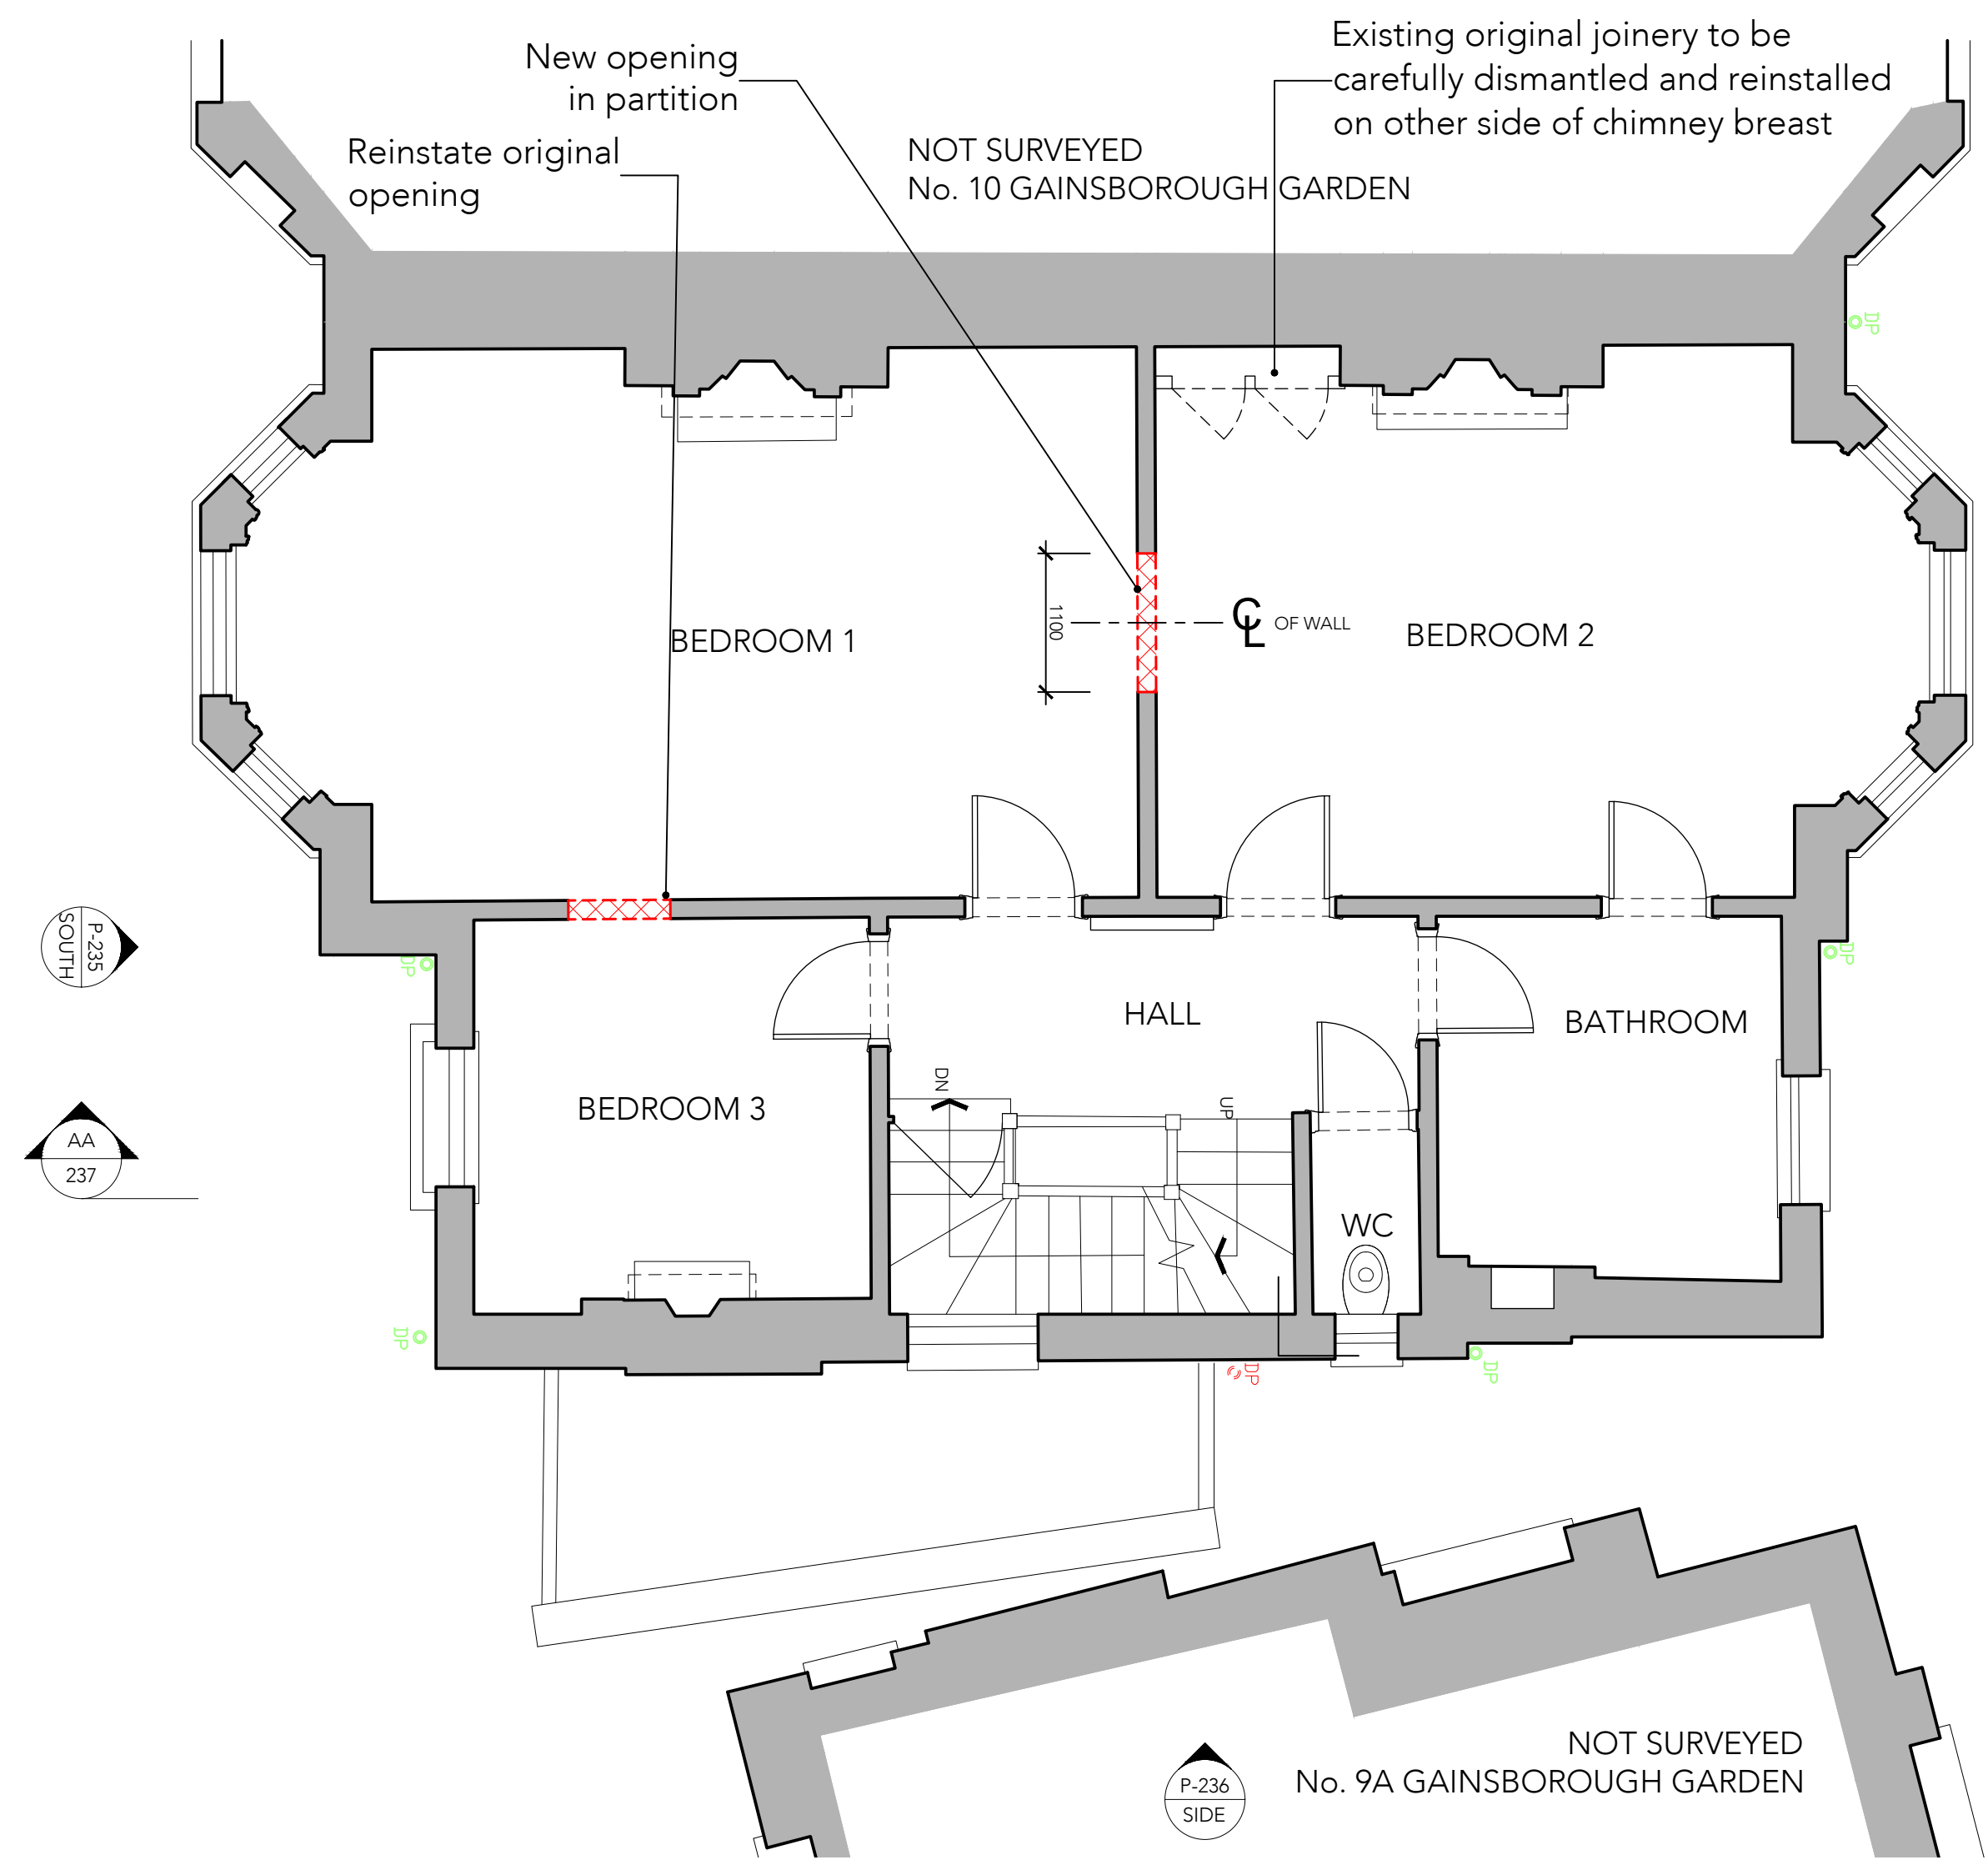

1 EXISTING & DEMOLITION FIRST FLOOR PLAN  
scale 1:50

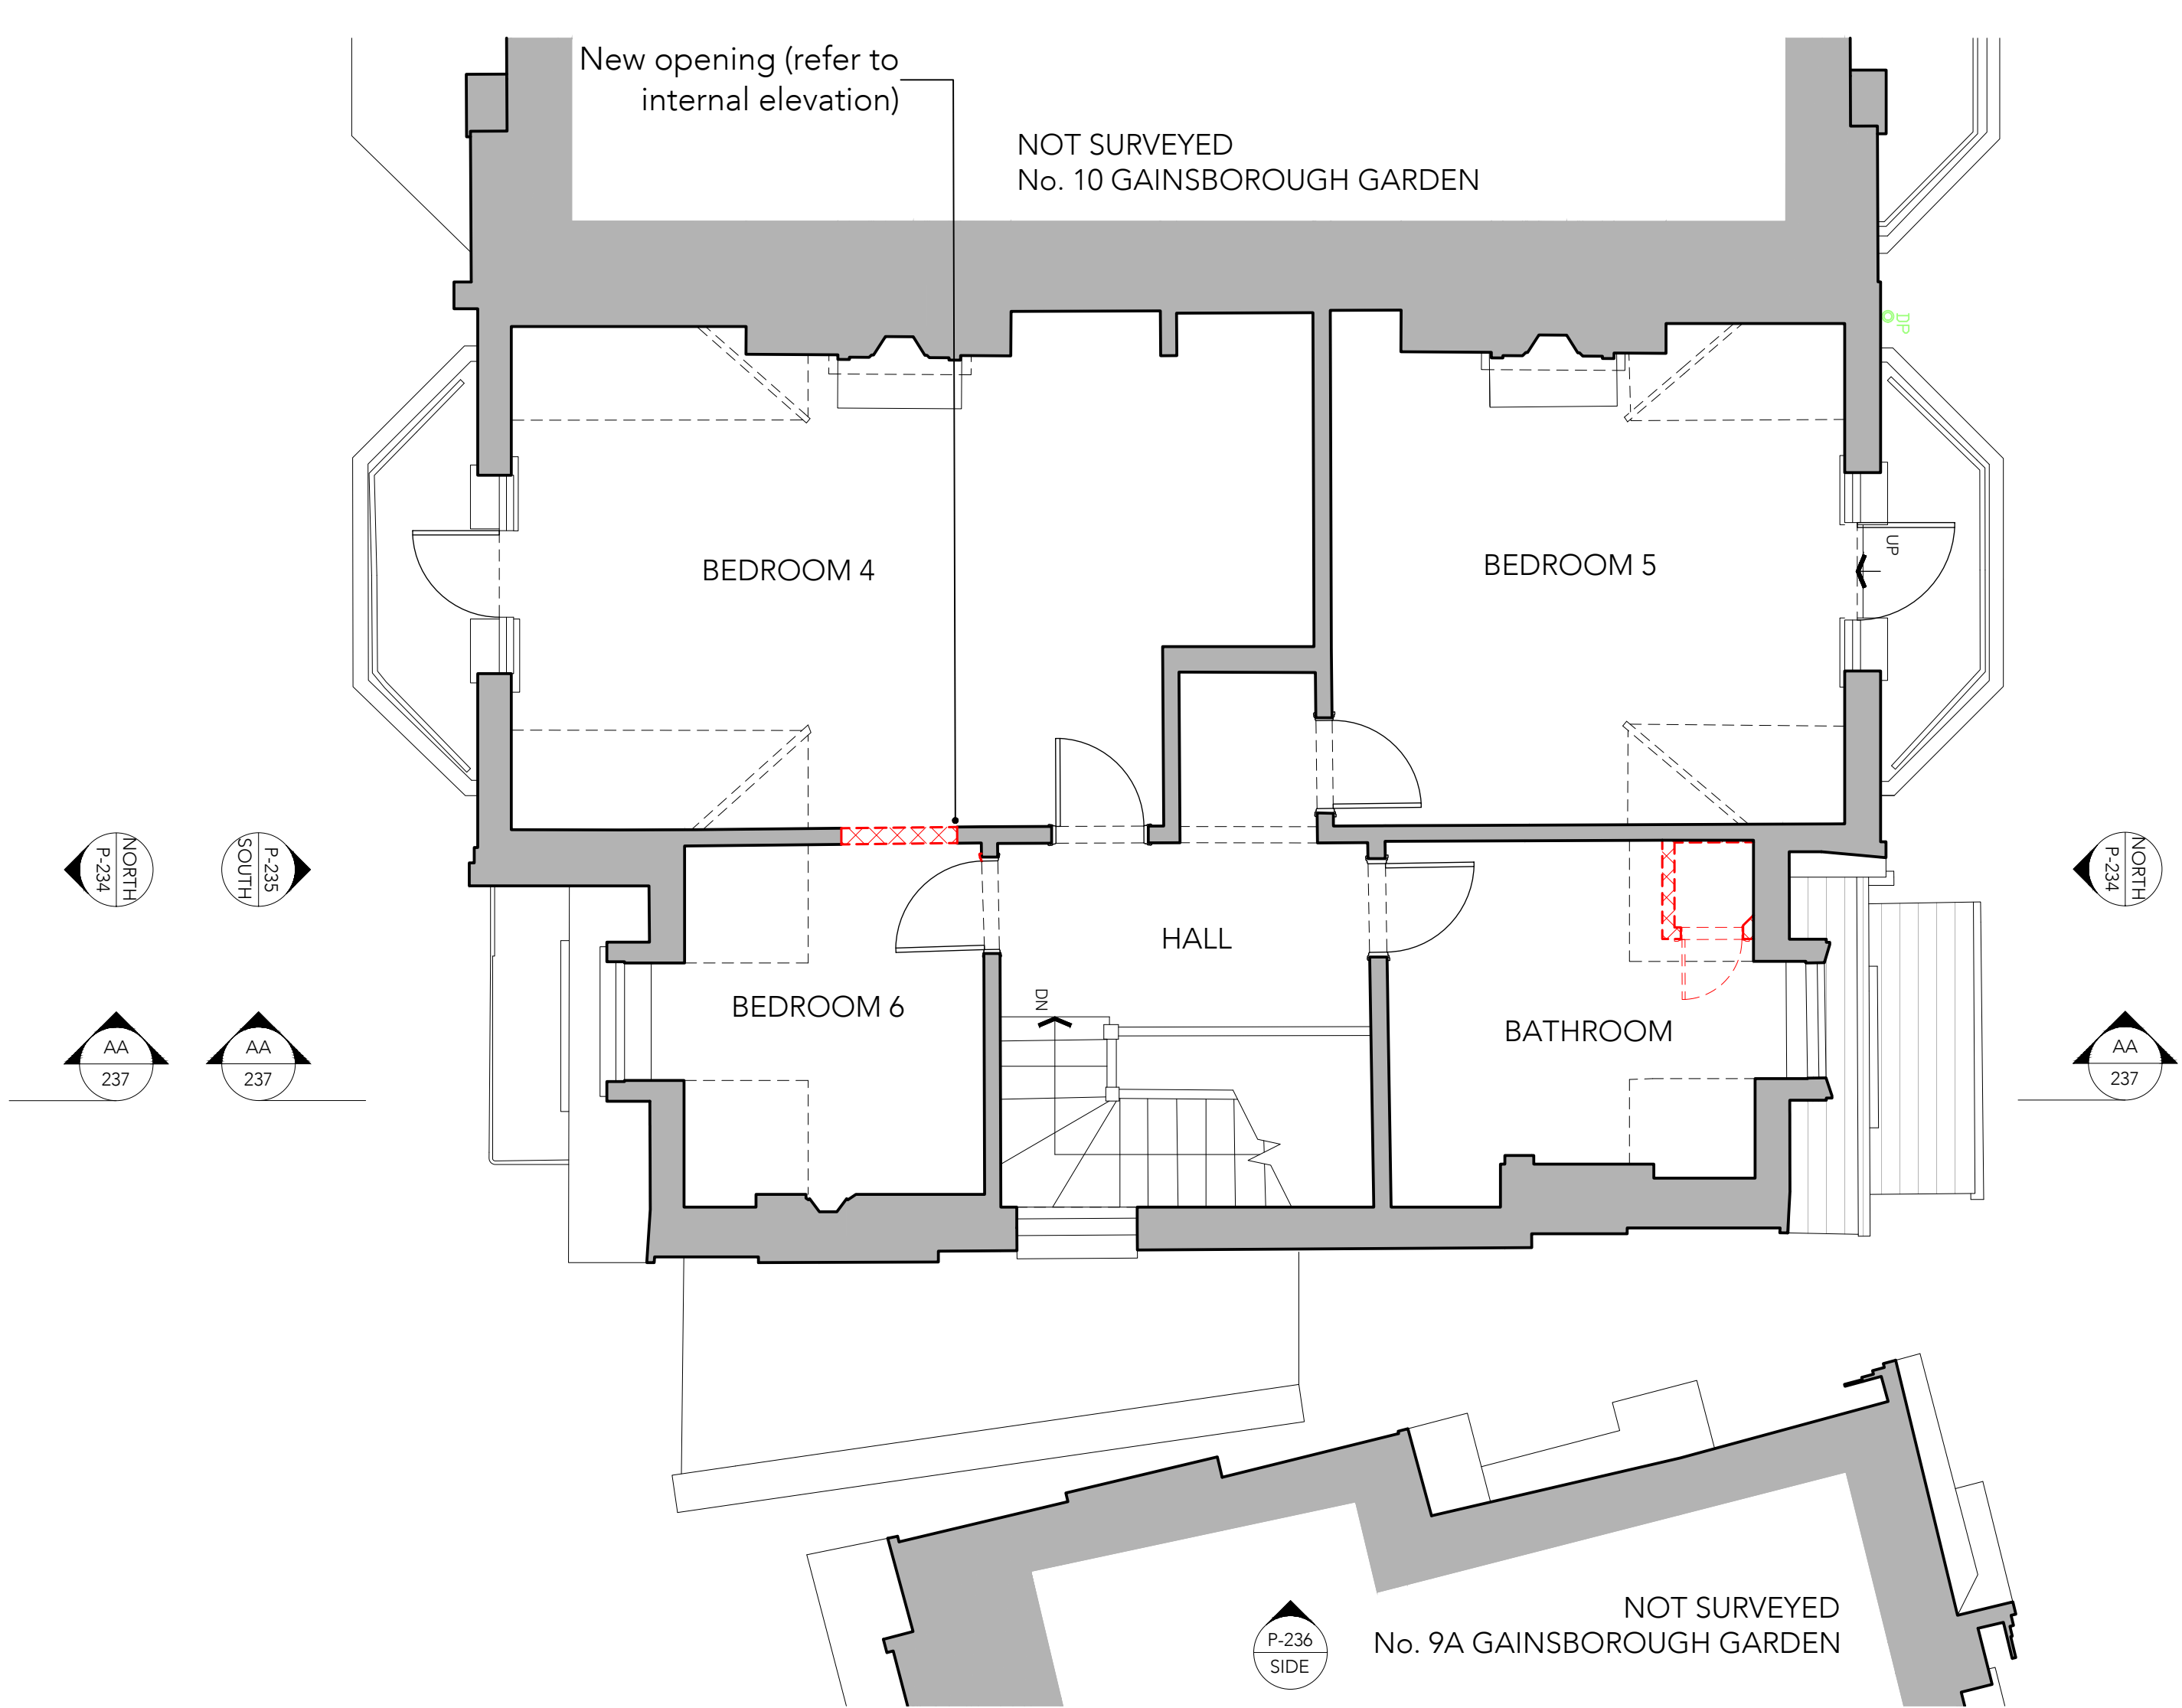

2 EXISTING & DEMOLITION SECOND FLOOR PLAN  
scale 1:50

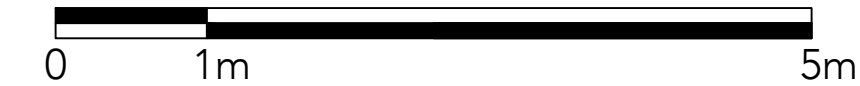



Notes	
No	Date
1	18.08.2023

PLANNING

**TG STUDIO**  
ARCHITECTS + INTERIOR DESIGNERS

91A - 91B HEATH STREET  
LONDON NW3 6SS  
Tel 020 7 636 3838  
INFO WWW.TG-STUDIO.CO.UK

Project	9 GAINSBOROUGH GARDENS NW3 1BJ		
Date	18.08.23	Scale @ A1	1:50
Drawing	EXISTING & DEMOLITION FIRST & SECOND FLOOR PLAN		
Drawn by	AL	Checked by	TG
Job No.	270	Dwg No.	P-232
		Rev	-

LEGEND	
SYMBOL	DESCRIPTION
	WALLS & PARTITIONS TO BE REMOVED
	ELEMENTS TO BE REMOVED

This drawing is protected under Copyright and at no time should any portion of this drawing be reproduced or copied without the permission of the Architect.  
(Design Copyright Act 1968)

This drawing must not be used for purposes other than that for which it is provided. It is supplied without liability for any errors or omissions.

Drawings only to be scaled for planning application purposes, all dimensions to be checked on site. All drawings subject to Statutory Authority Approval.


Notes	
No	Date
-	18.08.2023
Rev	

Status  
PLANNING


 **STUDIO**  
ARCHITECTS + INTERIOR DESIGNERS

91A - 91B HEATH STREET  
LONDON NW3 6SS  
Tel 020 7 636 3838  
INFO WWW.TG-STUDIO.CO.UK

9 GAINSBOROUGH GARDENS NW3 1BJ				
Date	18.08.23	Scale @ A1	1:50	
Drawing	EXISTING & DEMOLITION LOFT & ROOF PLAN			
Drawn by	AL	Checked by	TG	
Job No.	270	Dwg No.	P-233	Rev
				-

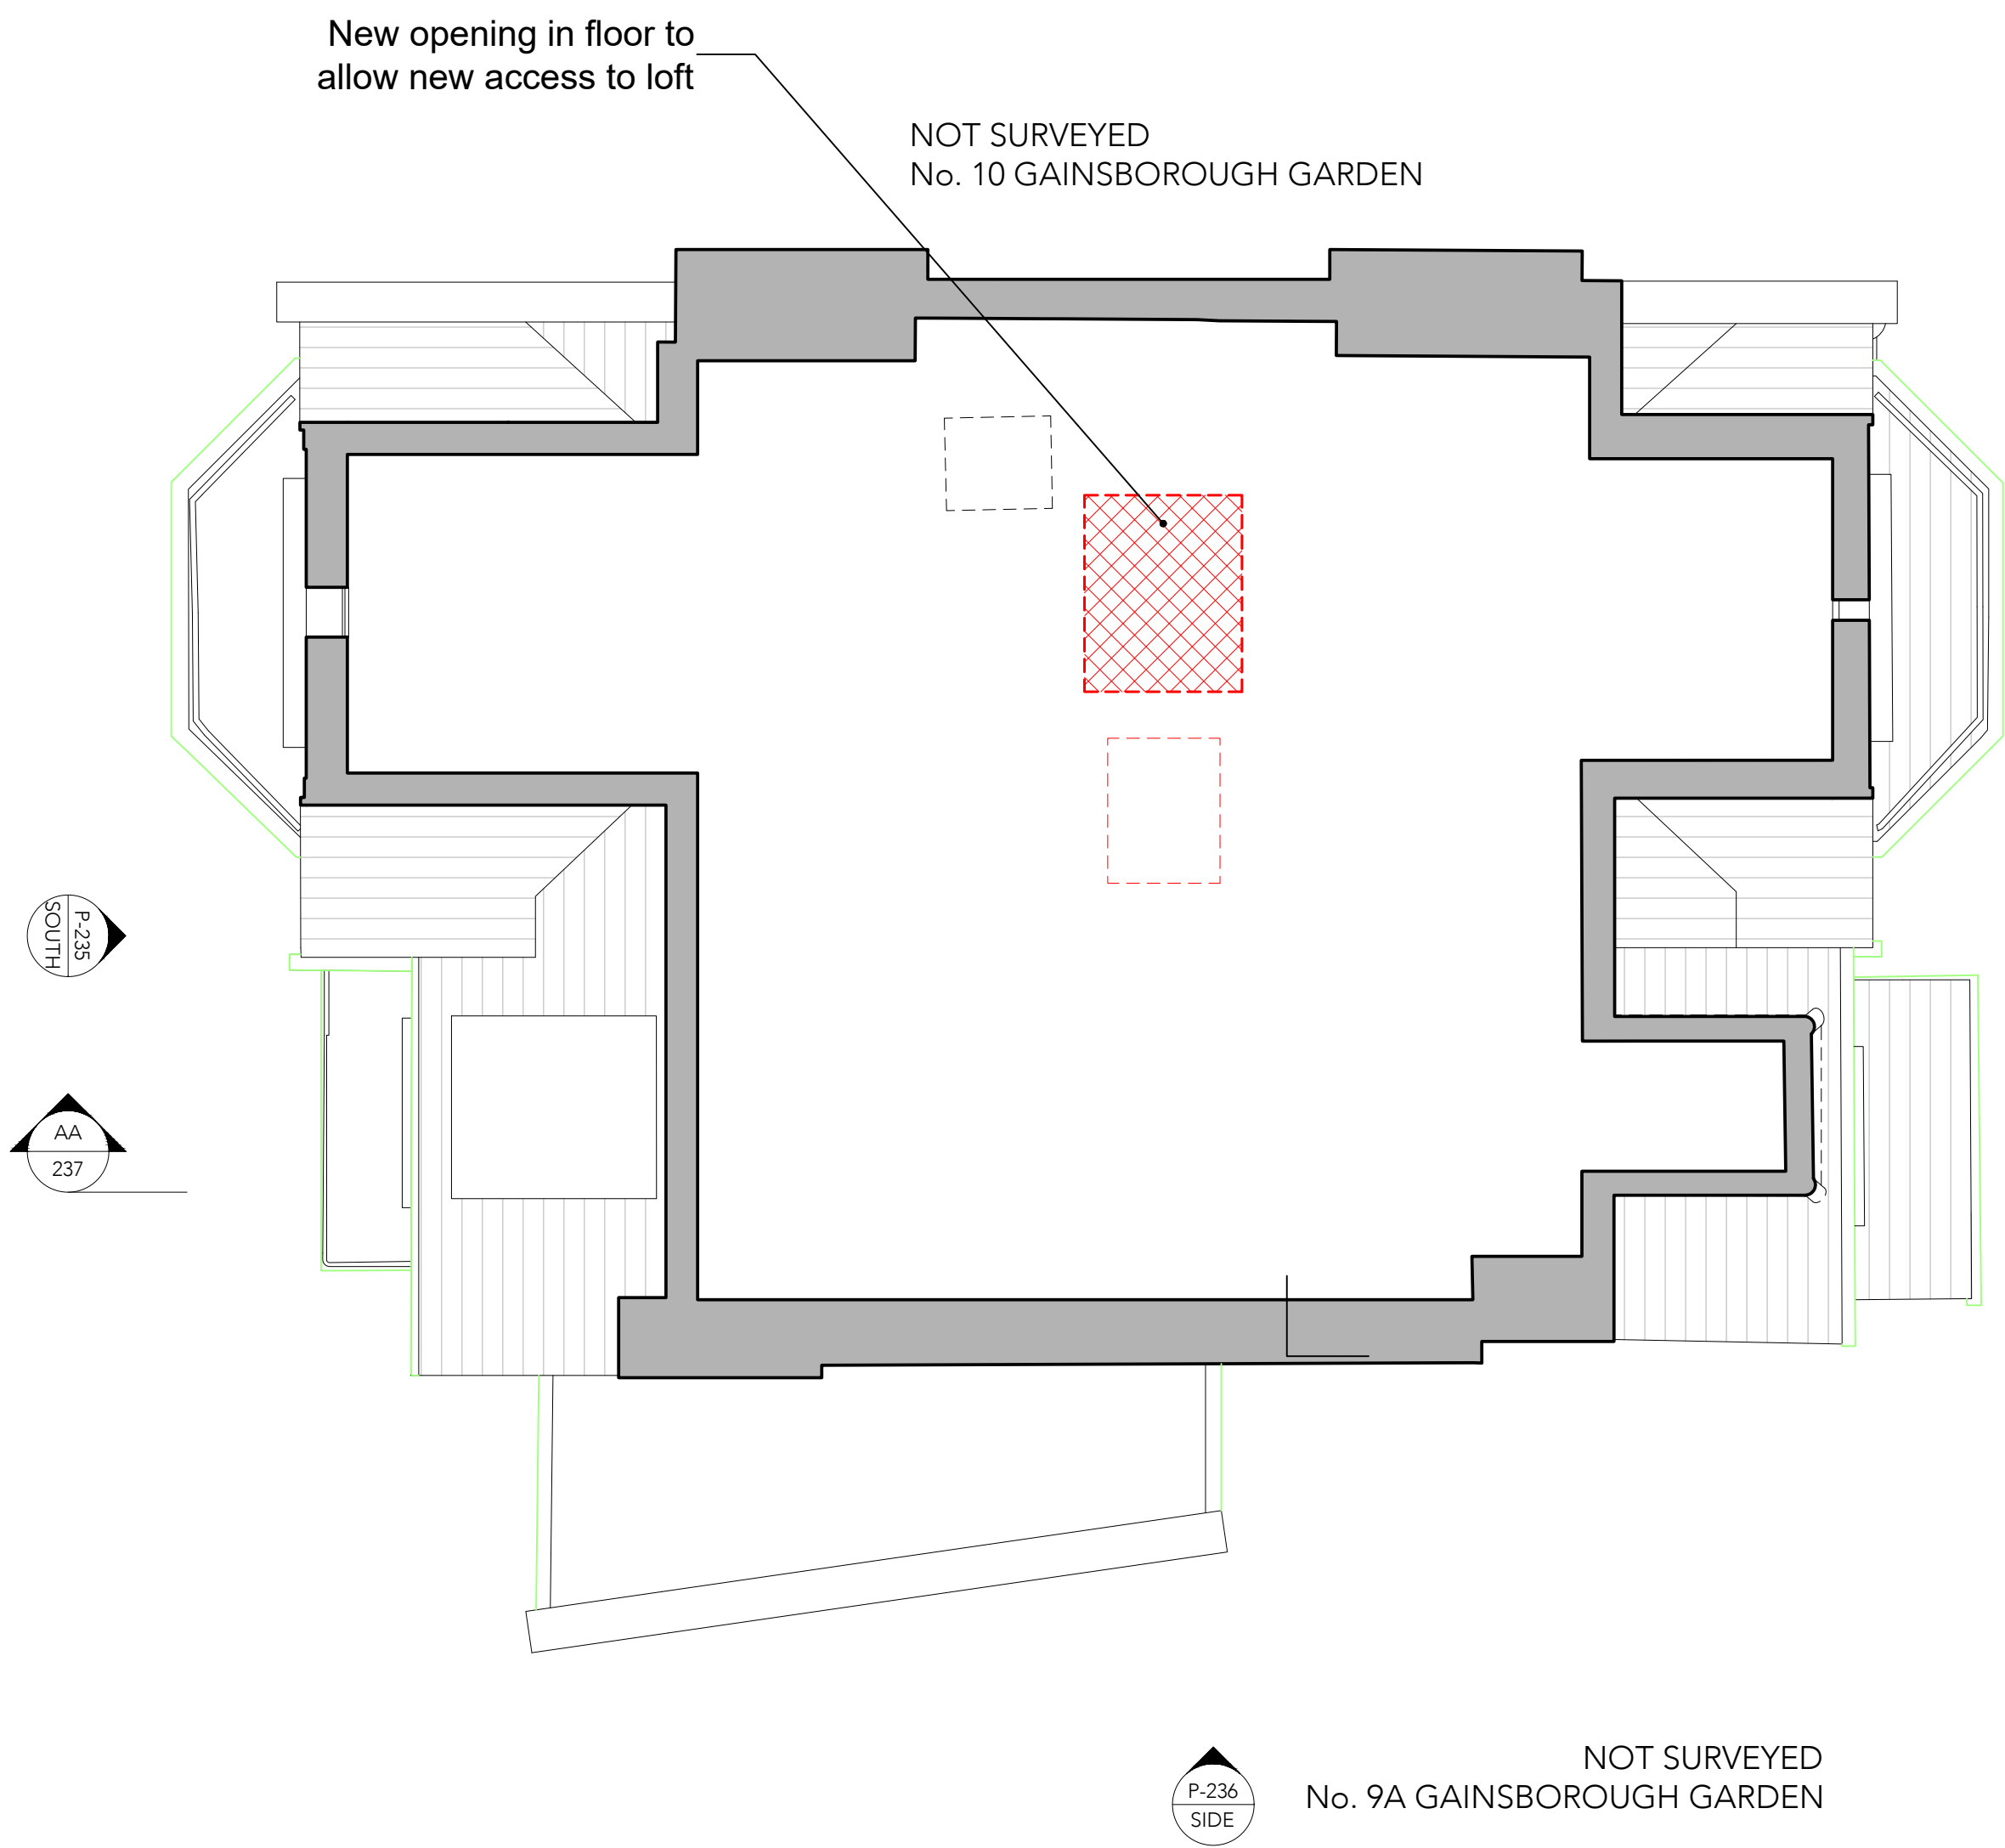

1 EXISTING & DEMOLITION LOFT  
scale 1:50

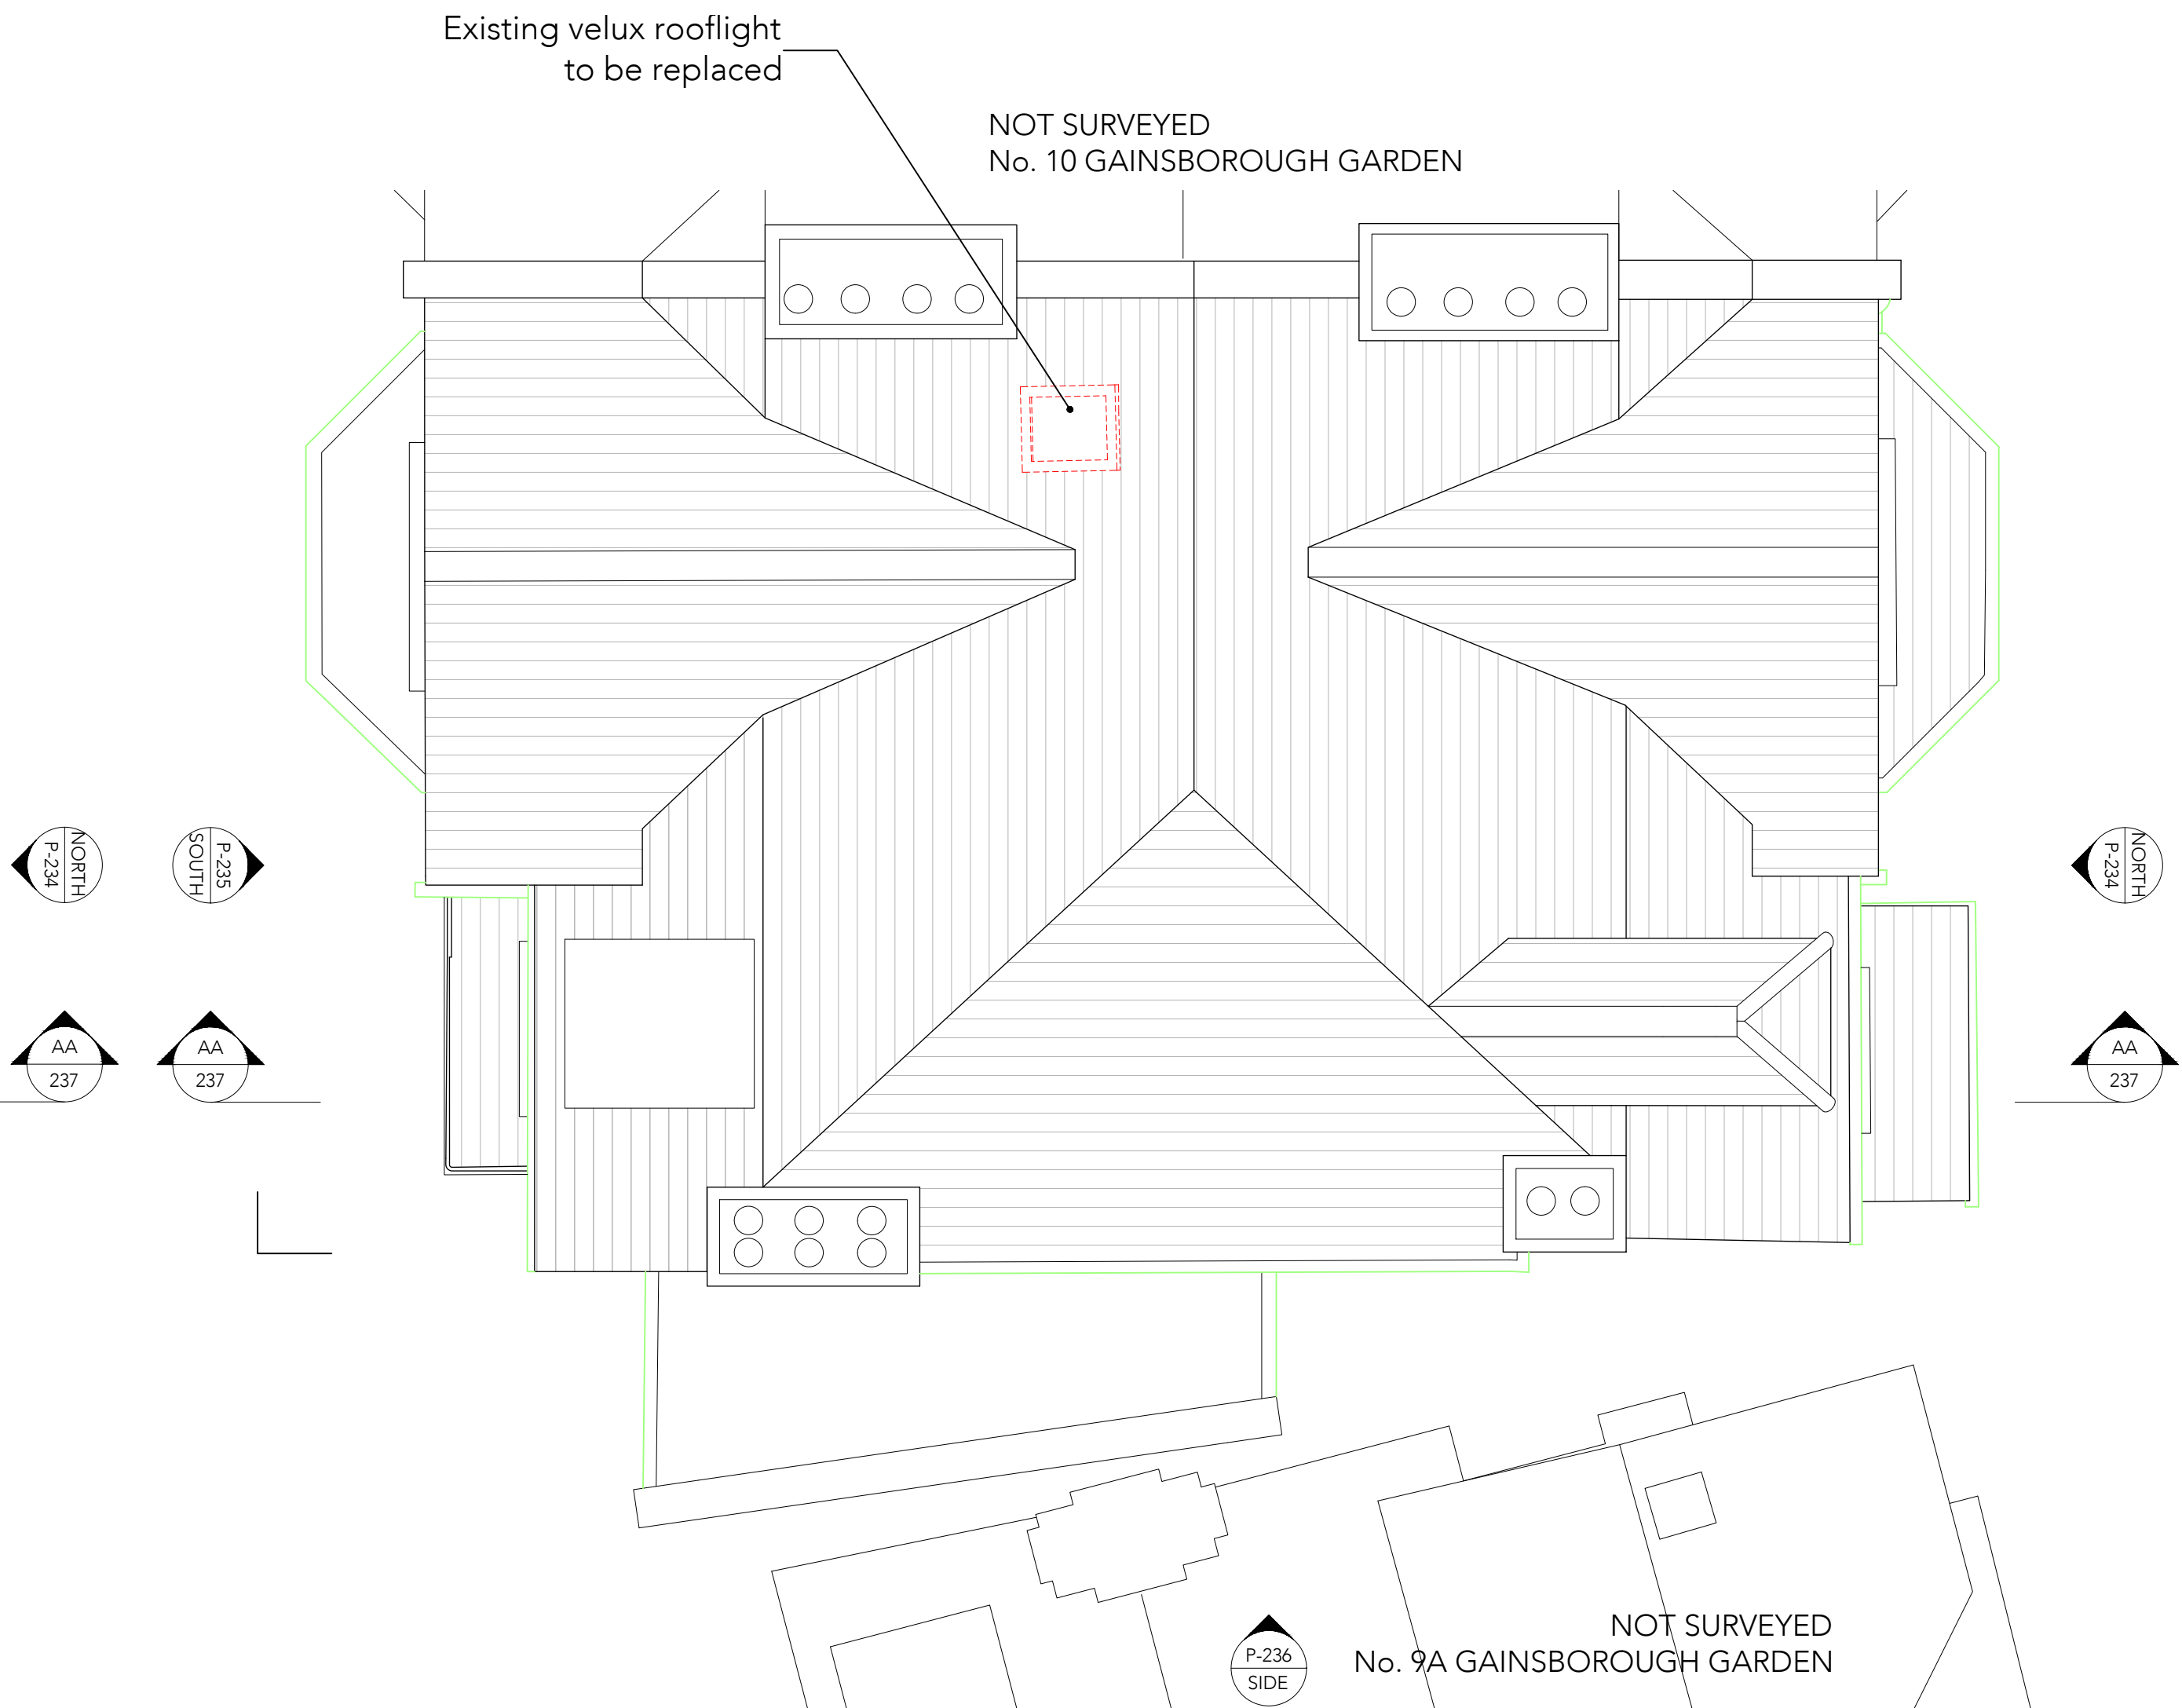

2 EXISTING & DEMOLITION ROOF  
scale 1:50

