






Ordnance Survey, (c) Crown Copyright 2023. All rights reserved. Licence number 100022432

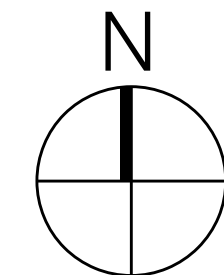


<div>Scale</div> <div><div>5m</div><div>10m</div><div>15m</div><div>20m</div><div>25m</div></div> <div>Notes</div> <div>1. Do not scale from this drawing.</div> <div>2. Survey indicative only. Contractor to undertake own surveys and investigations.</div>	Revision Date Change		Project		Reference		
			9 St Ann's Gardens NW5 4ER		ANN		
			Wilton Studio		Drawing Title		
						Location Plan	
			1 Pitwell Mews London E8 1FH United Kingdom		T: 020 7502 2599 F: 070 0604 0213 E: info@wiltonstudio.eu		
			Scale		Date		
1:500 @A3			July 2023				
Dwg. No.			Rev.				
		005					

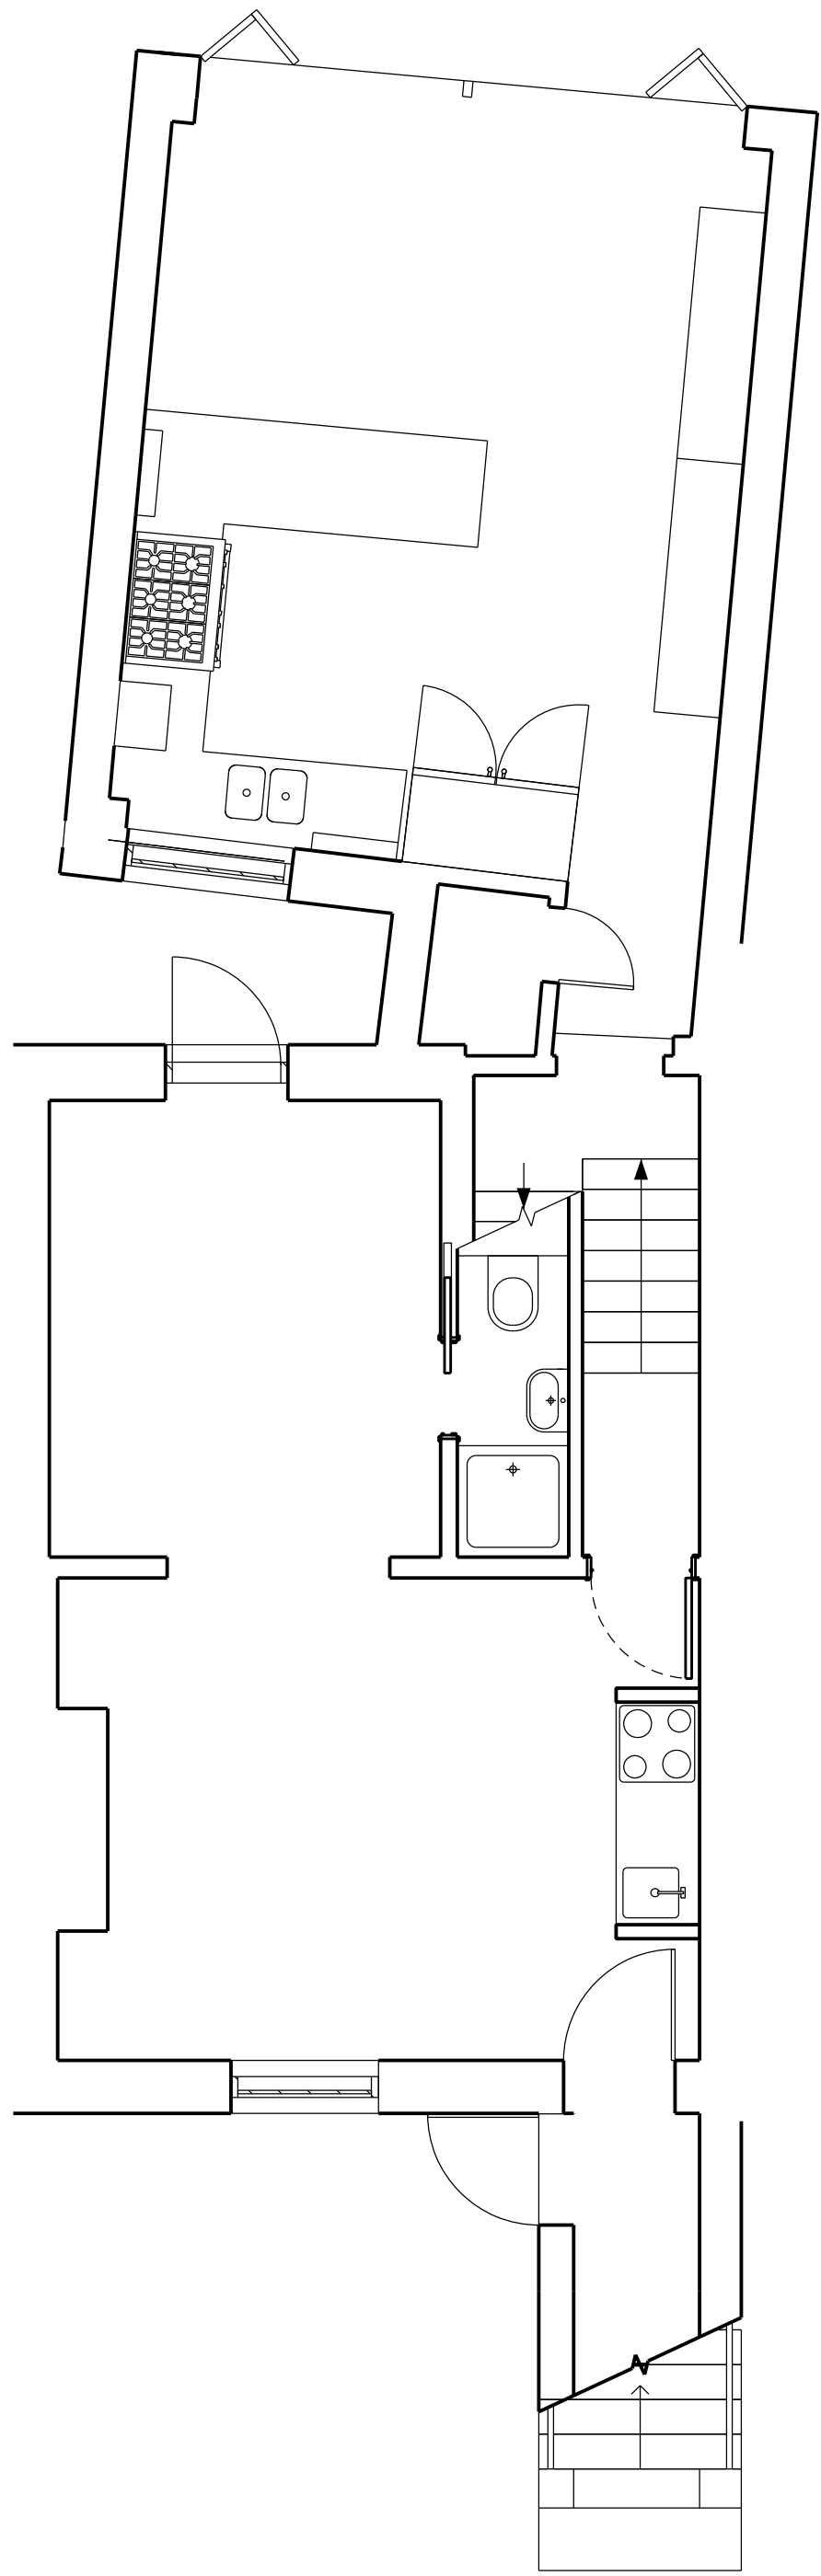


Lower Ground Floor as Existing

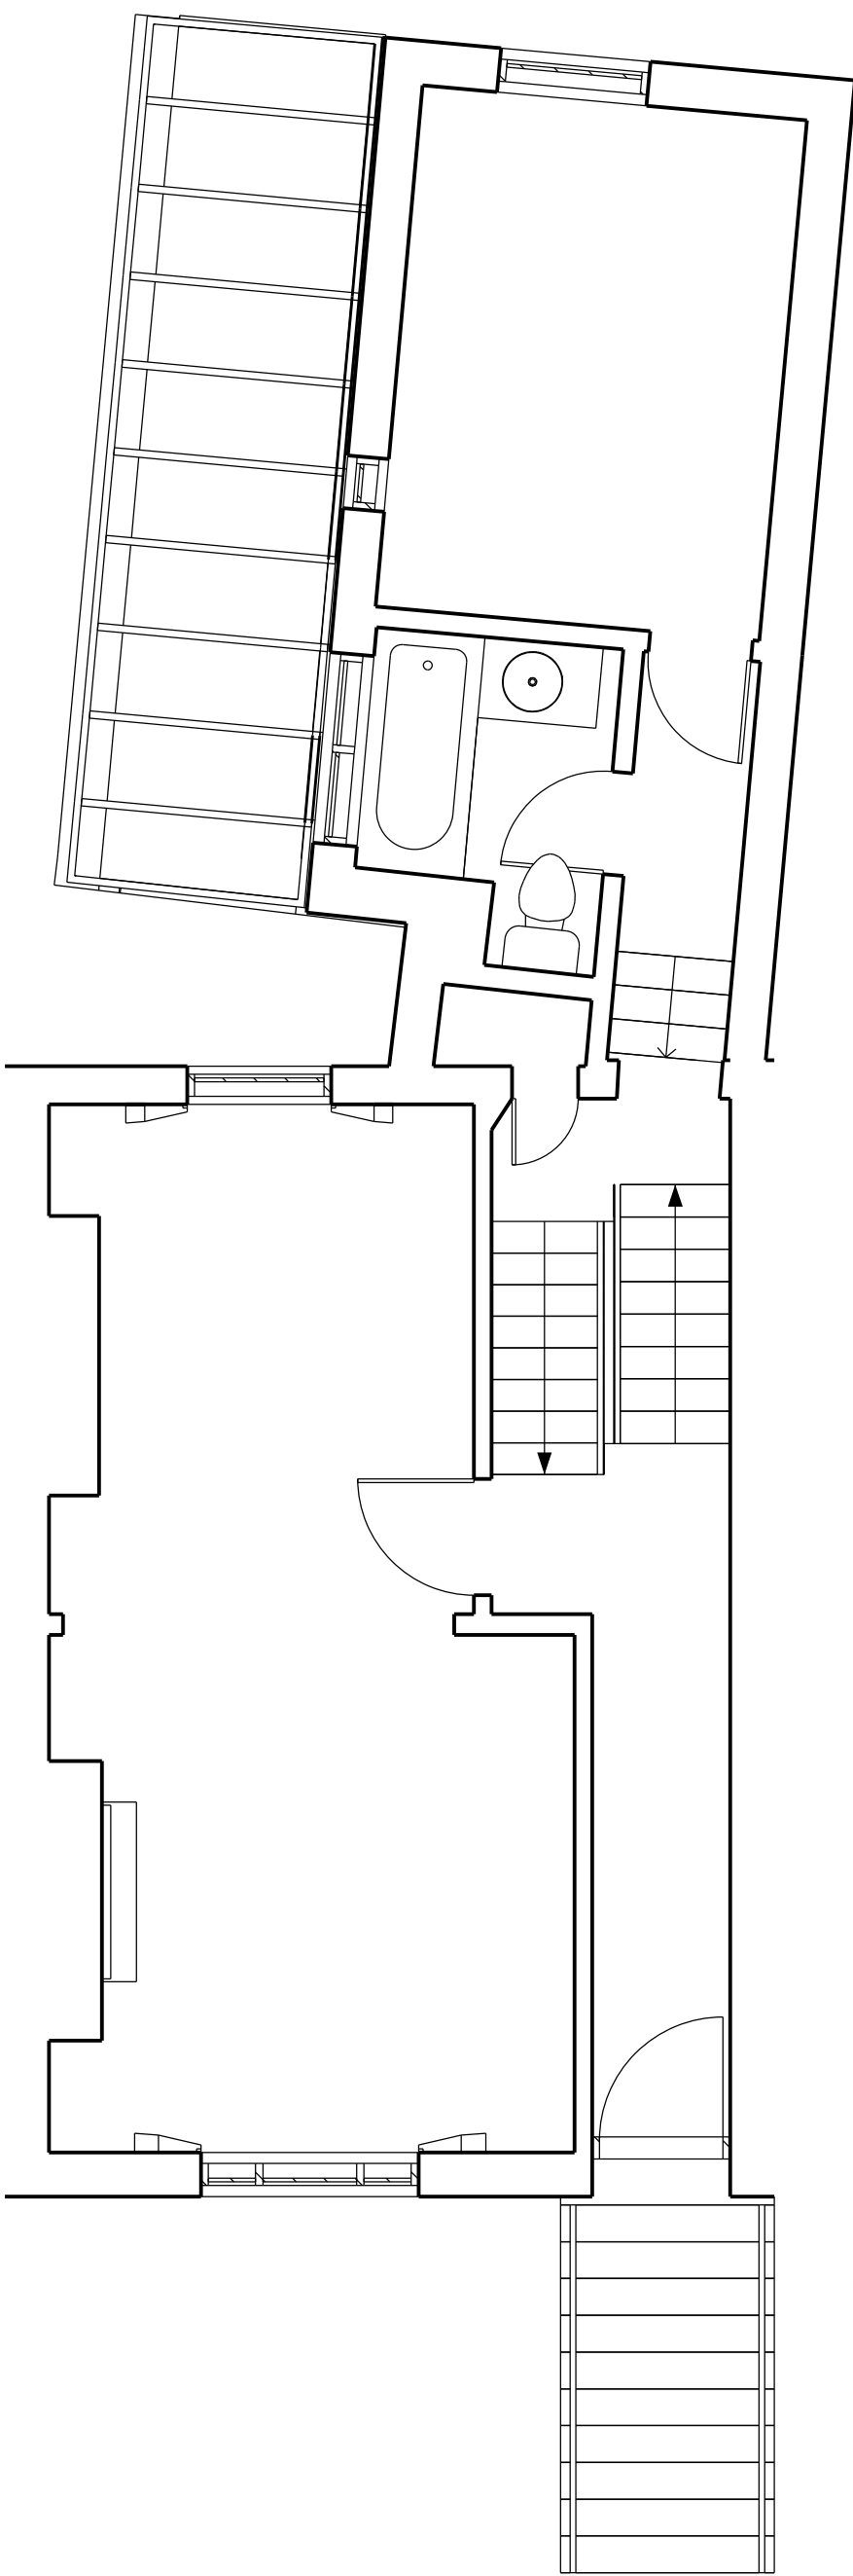

Upper Ground Floor as Existing

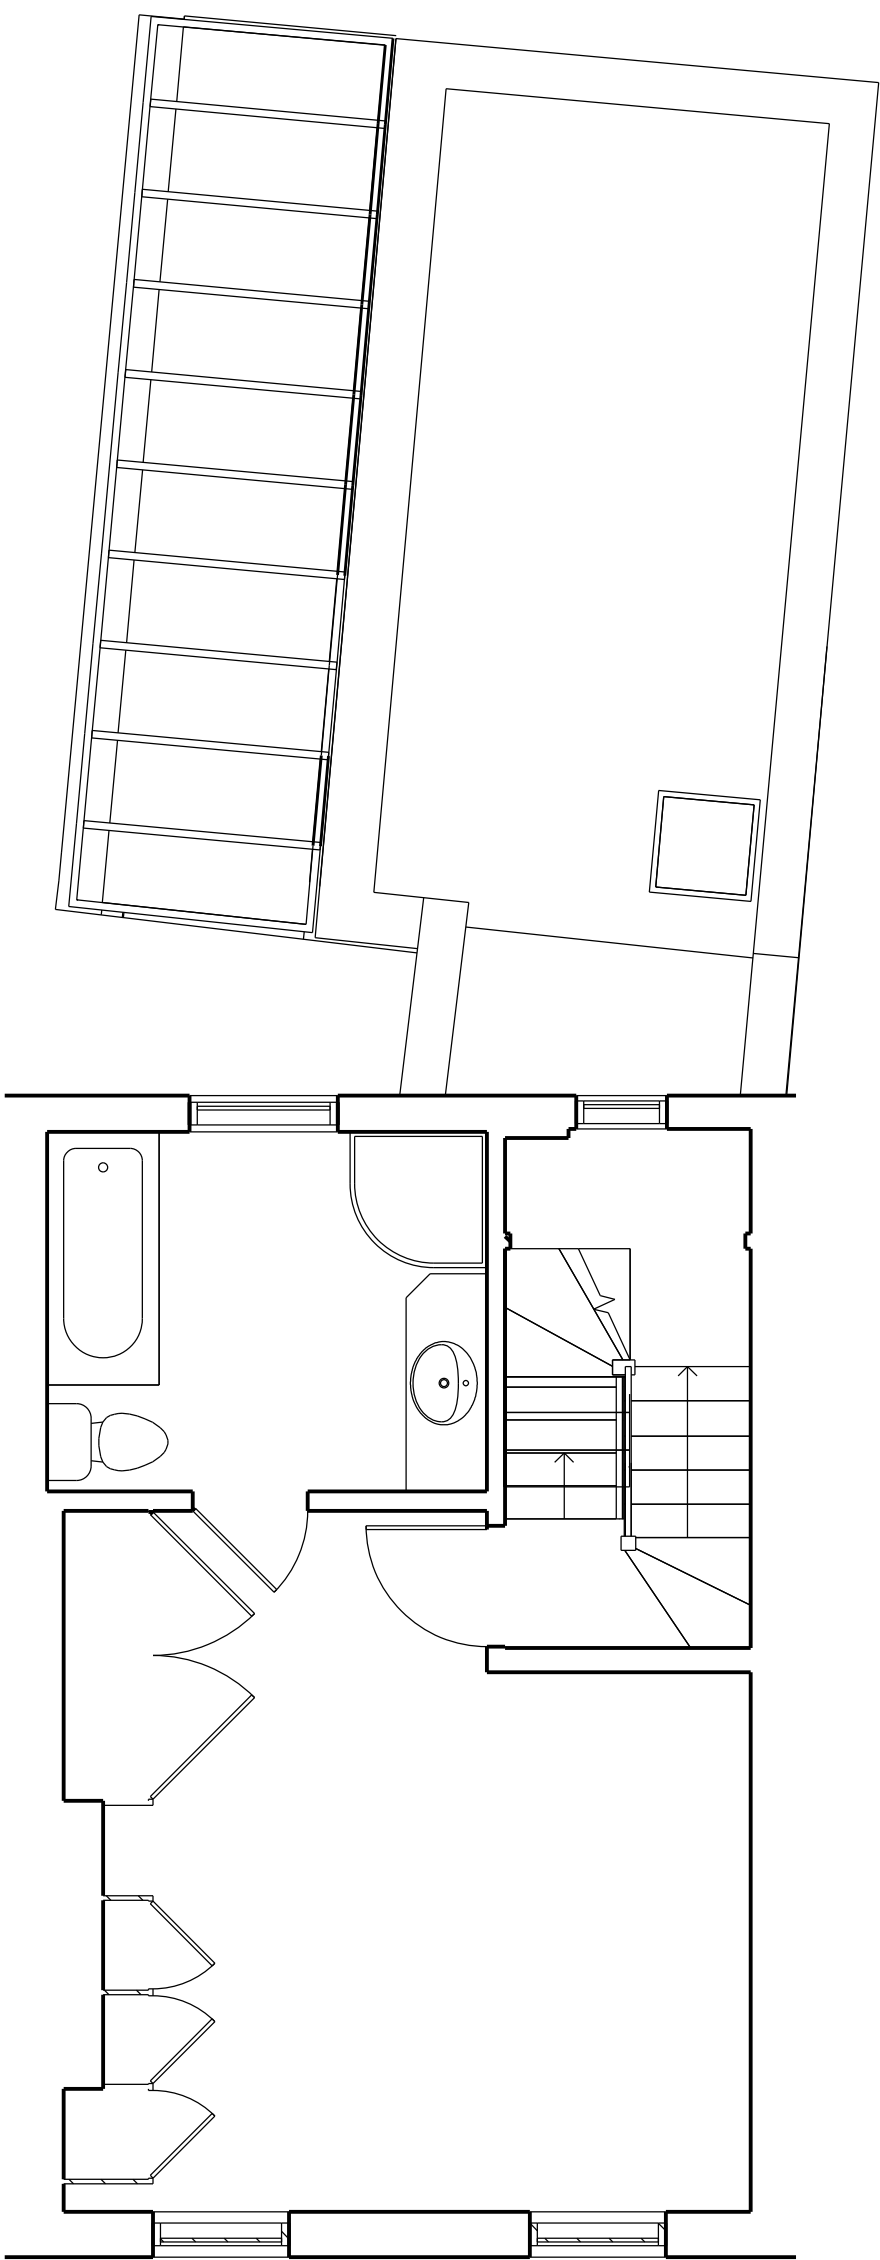


First Floor as Existing

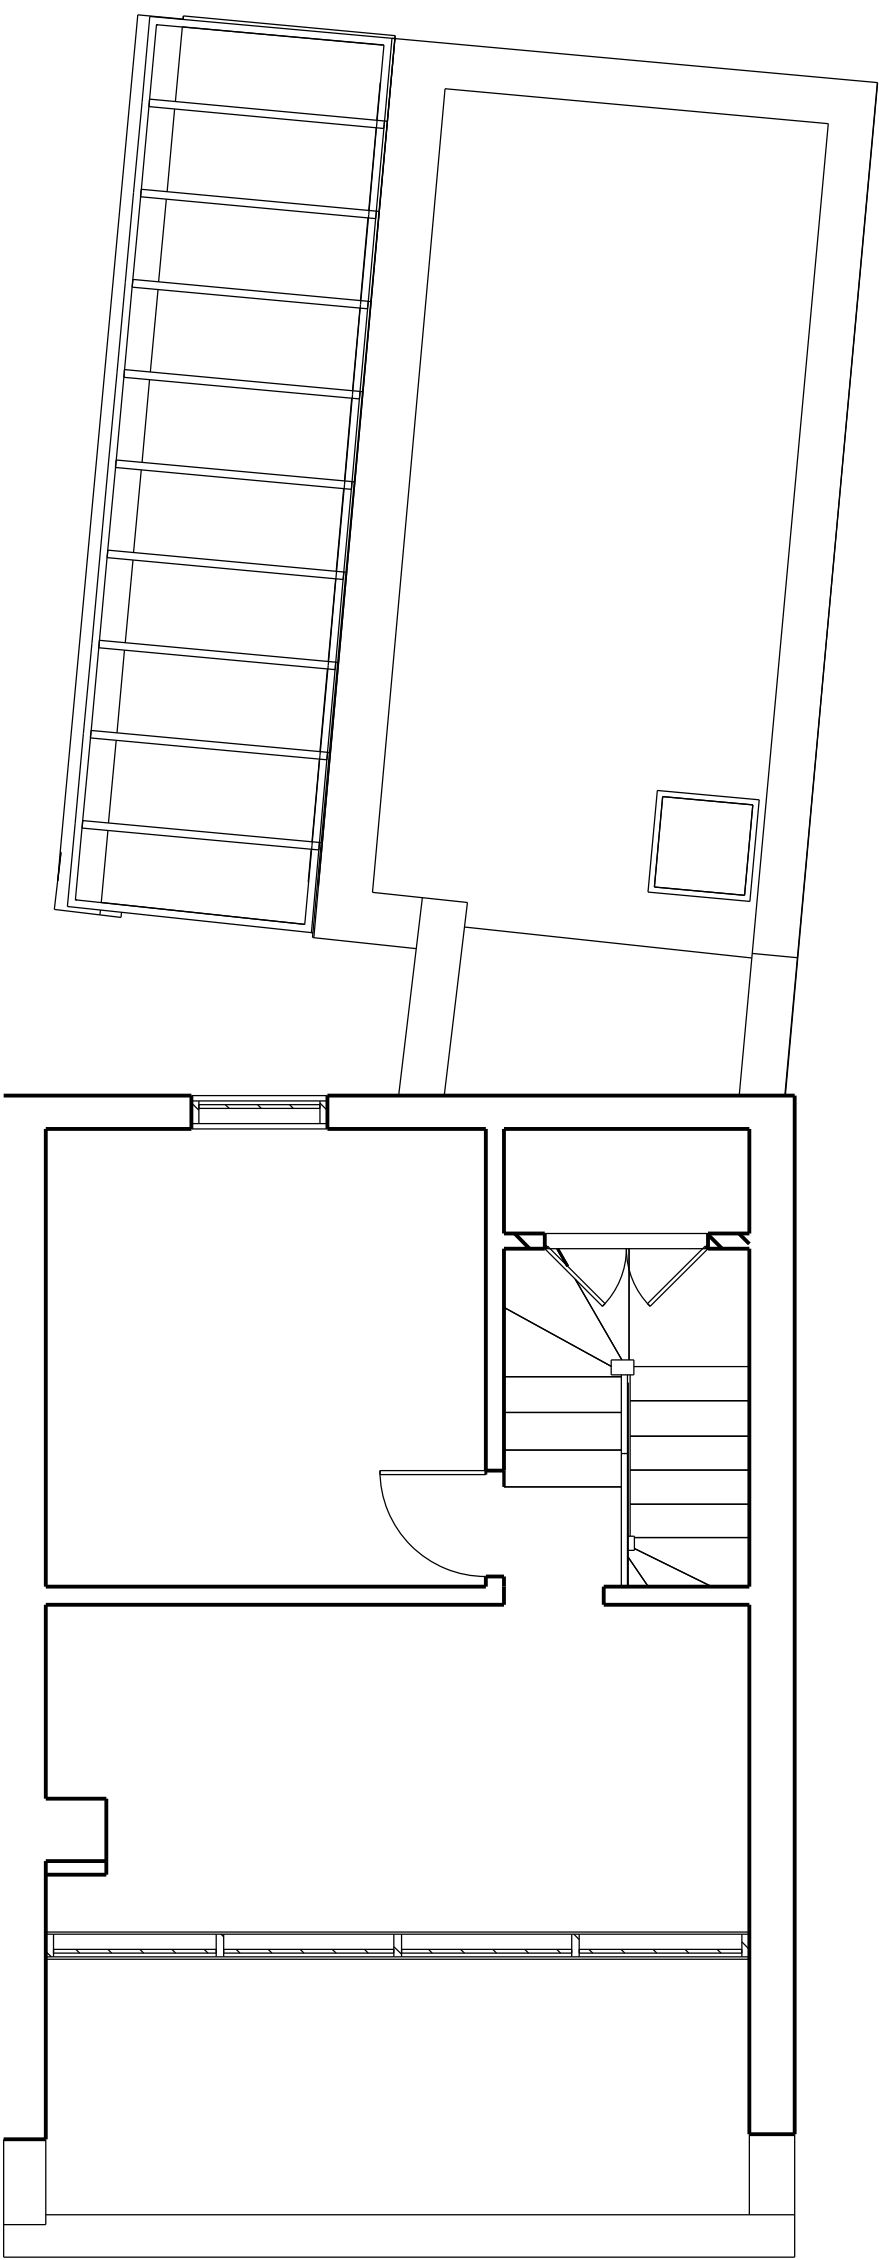


Second Floor as Existing




Street Elevation
as Existing

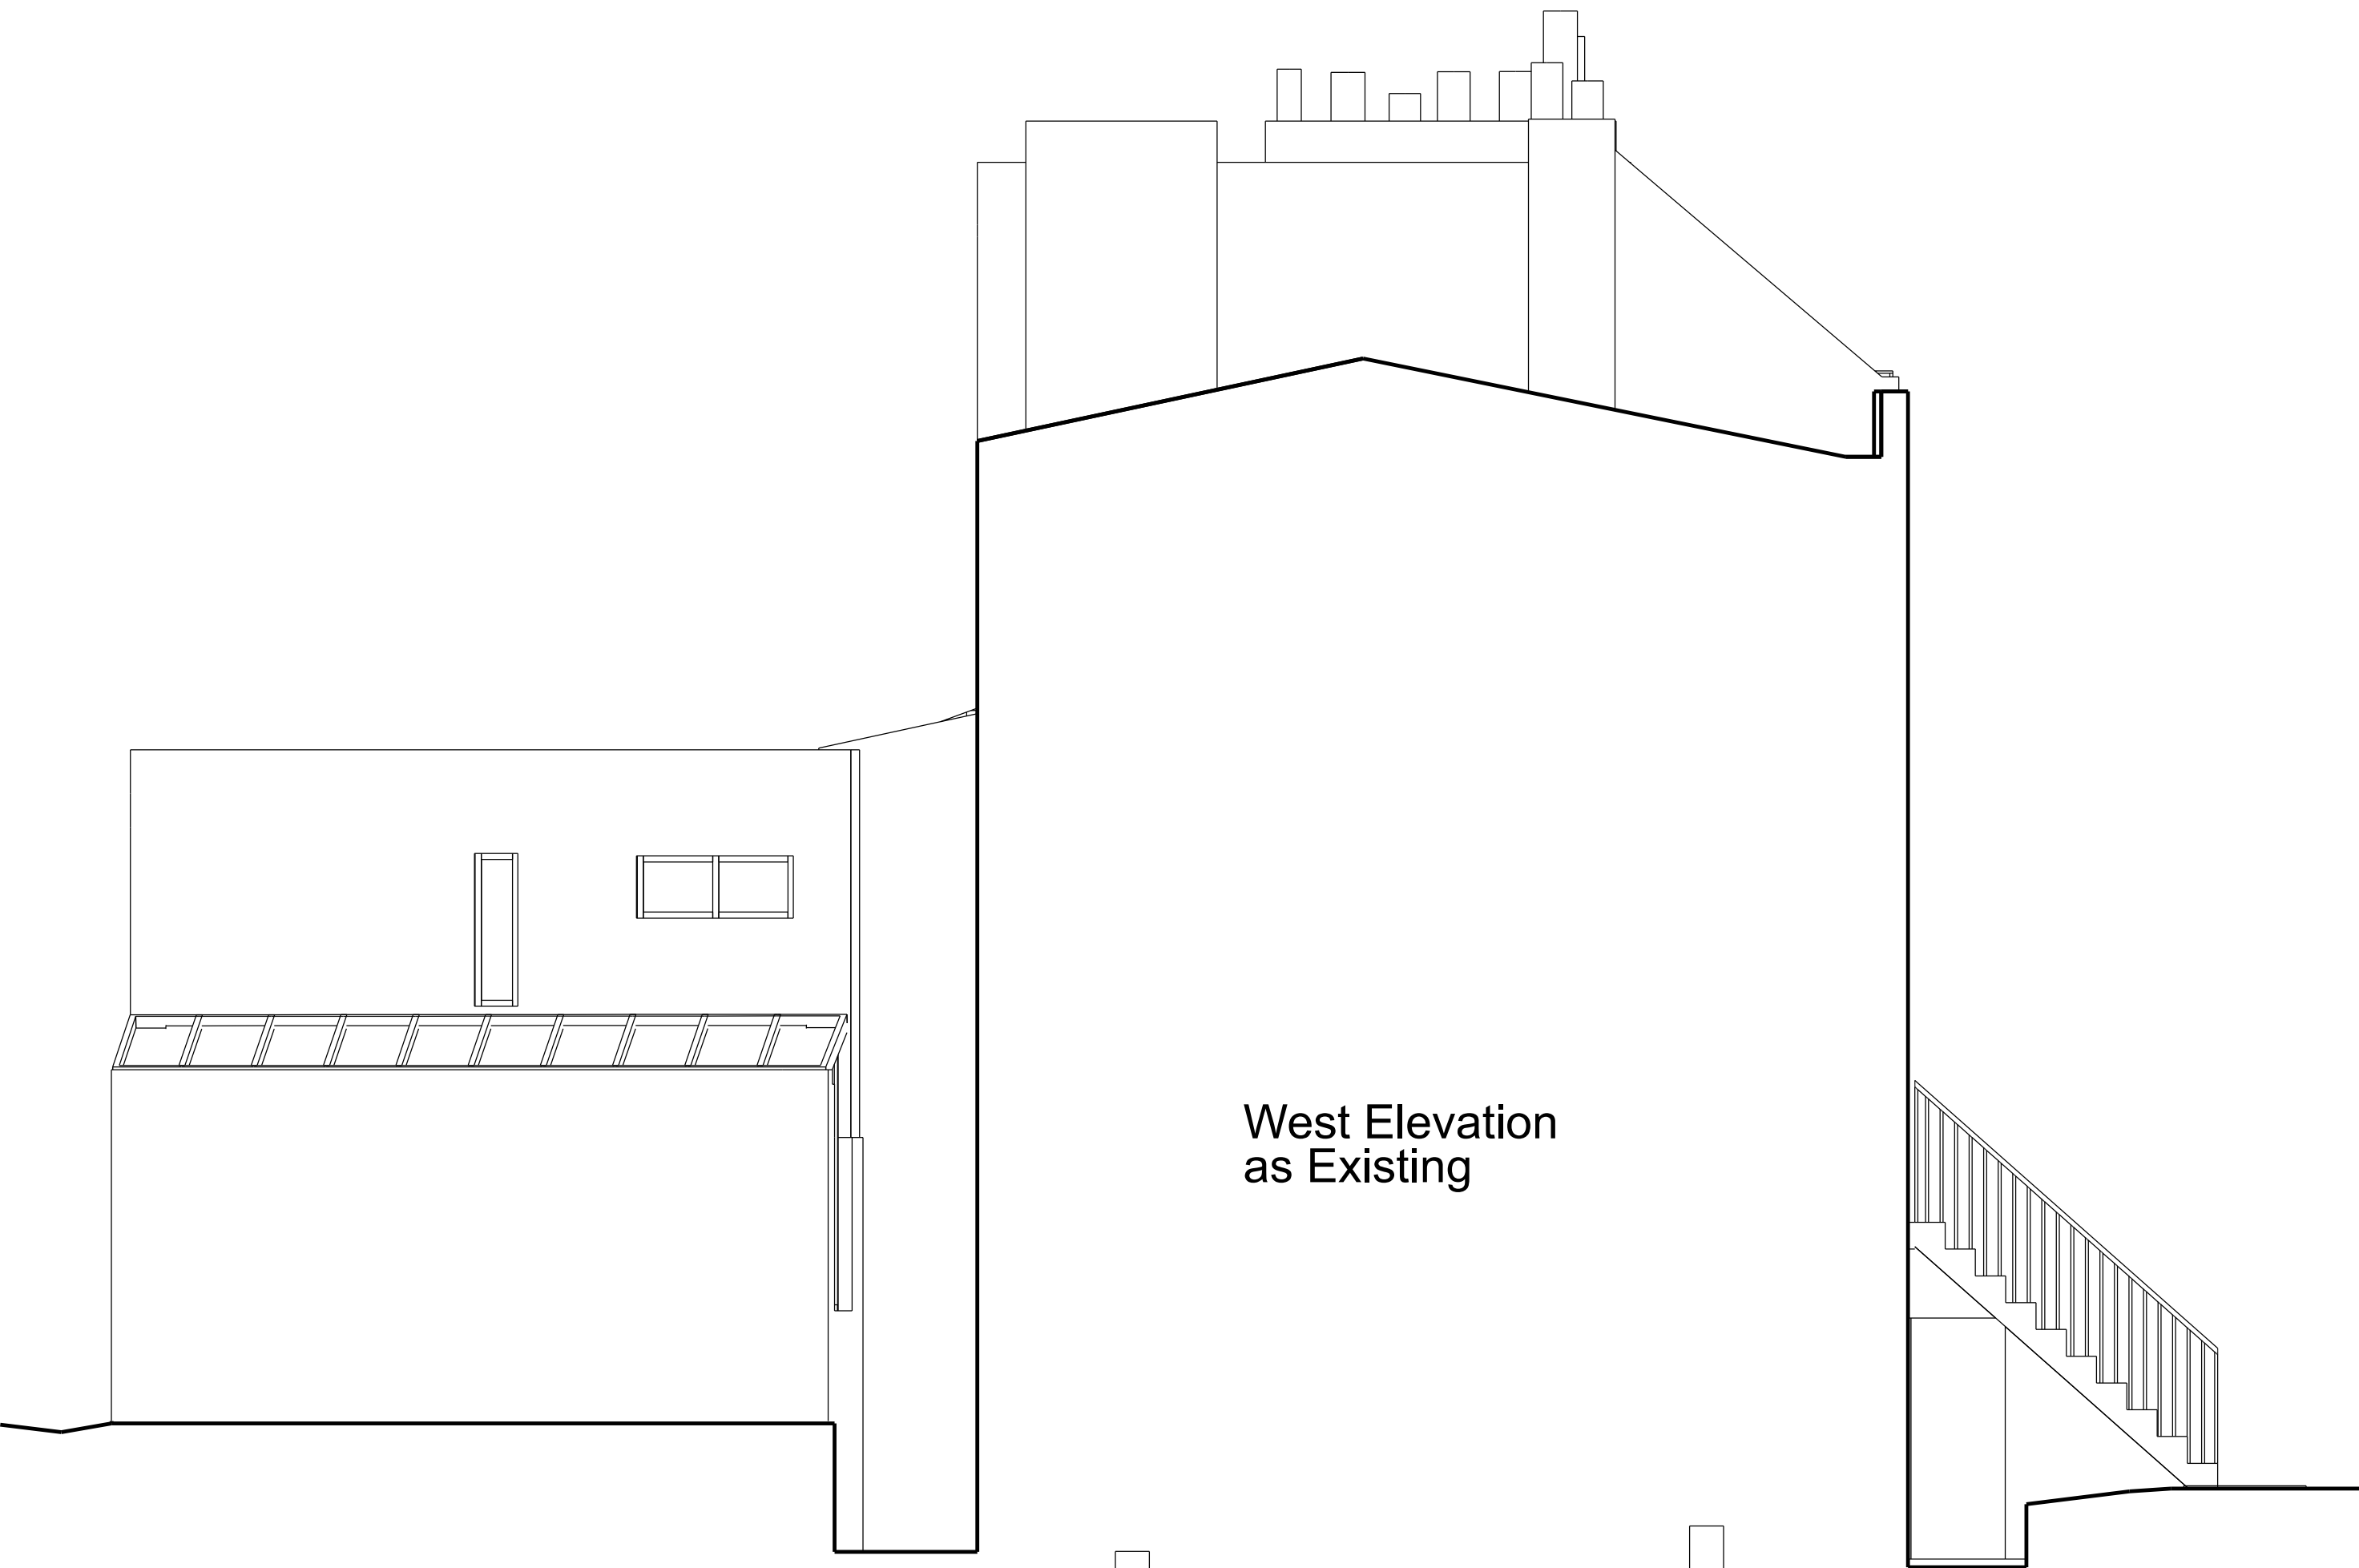

West Elevation
as Existing

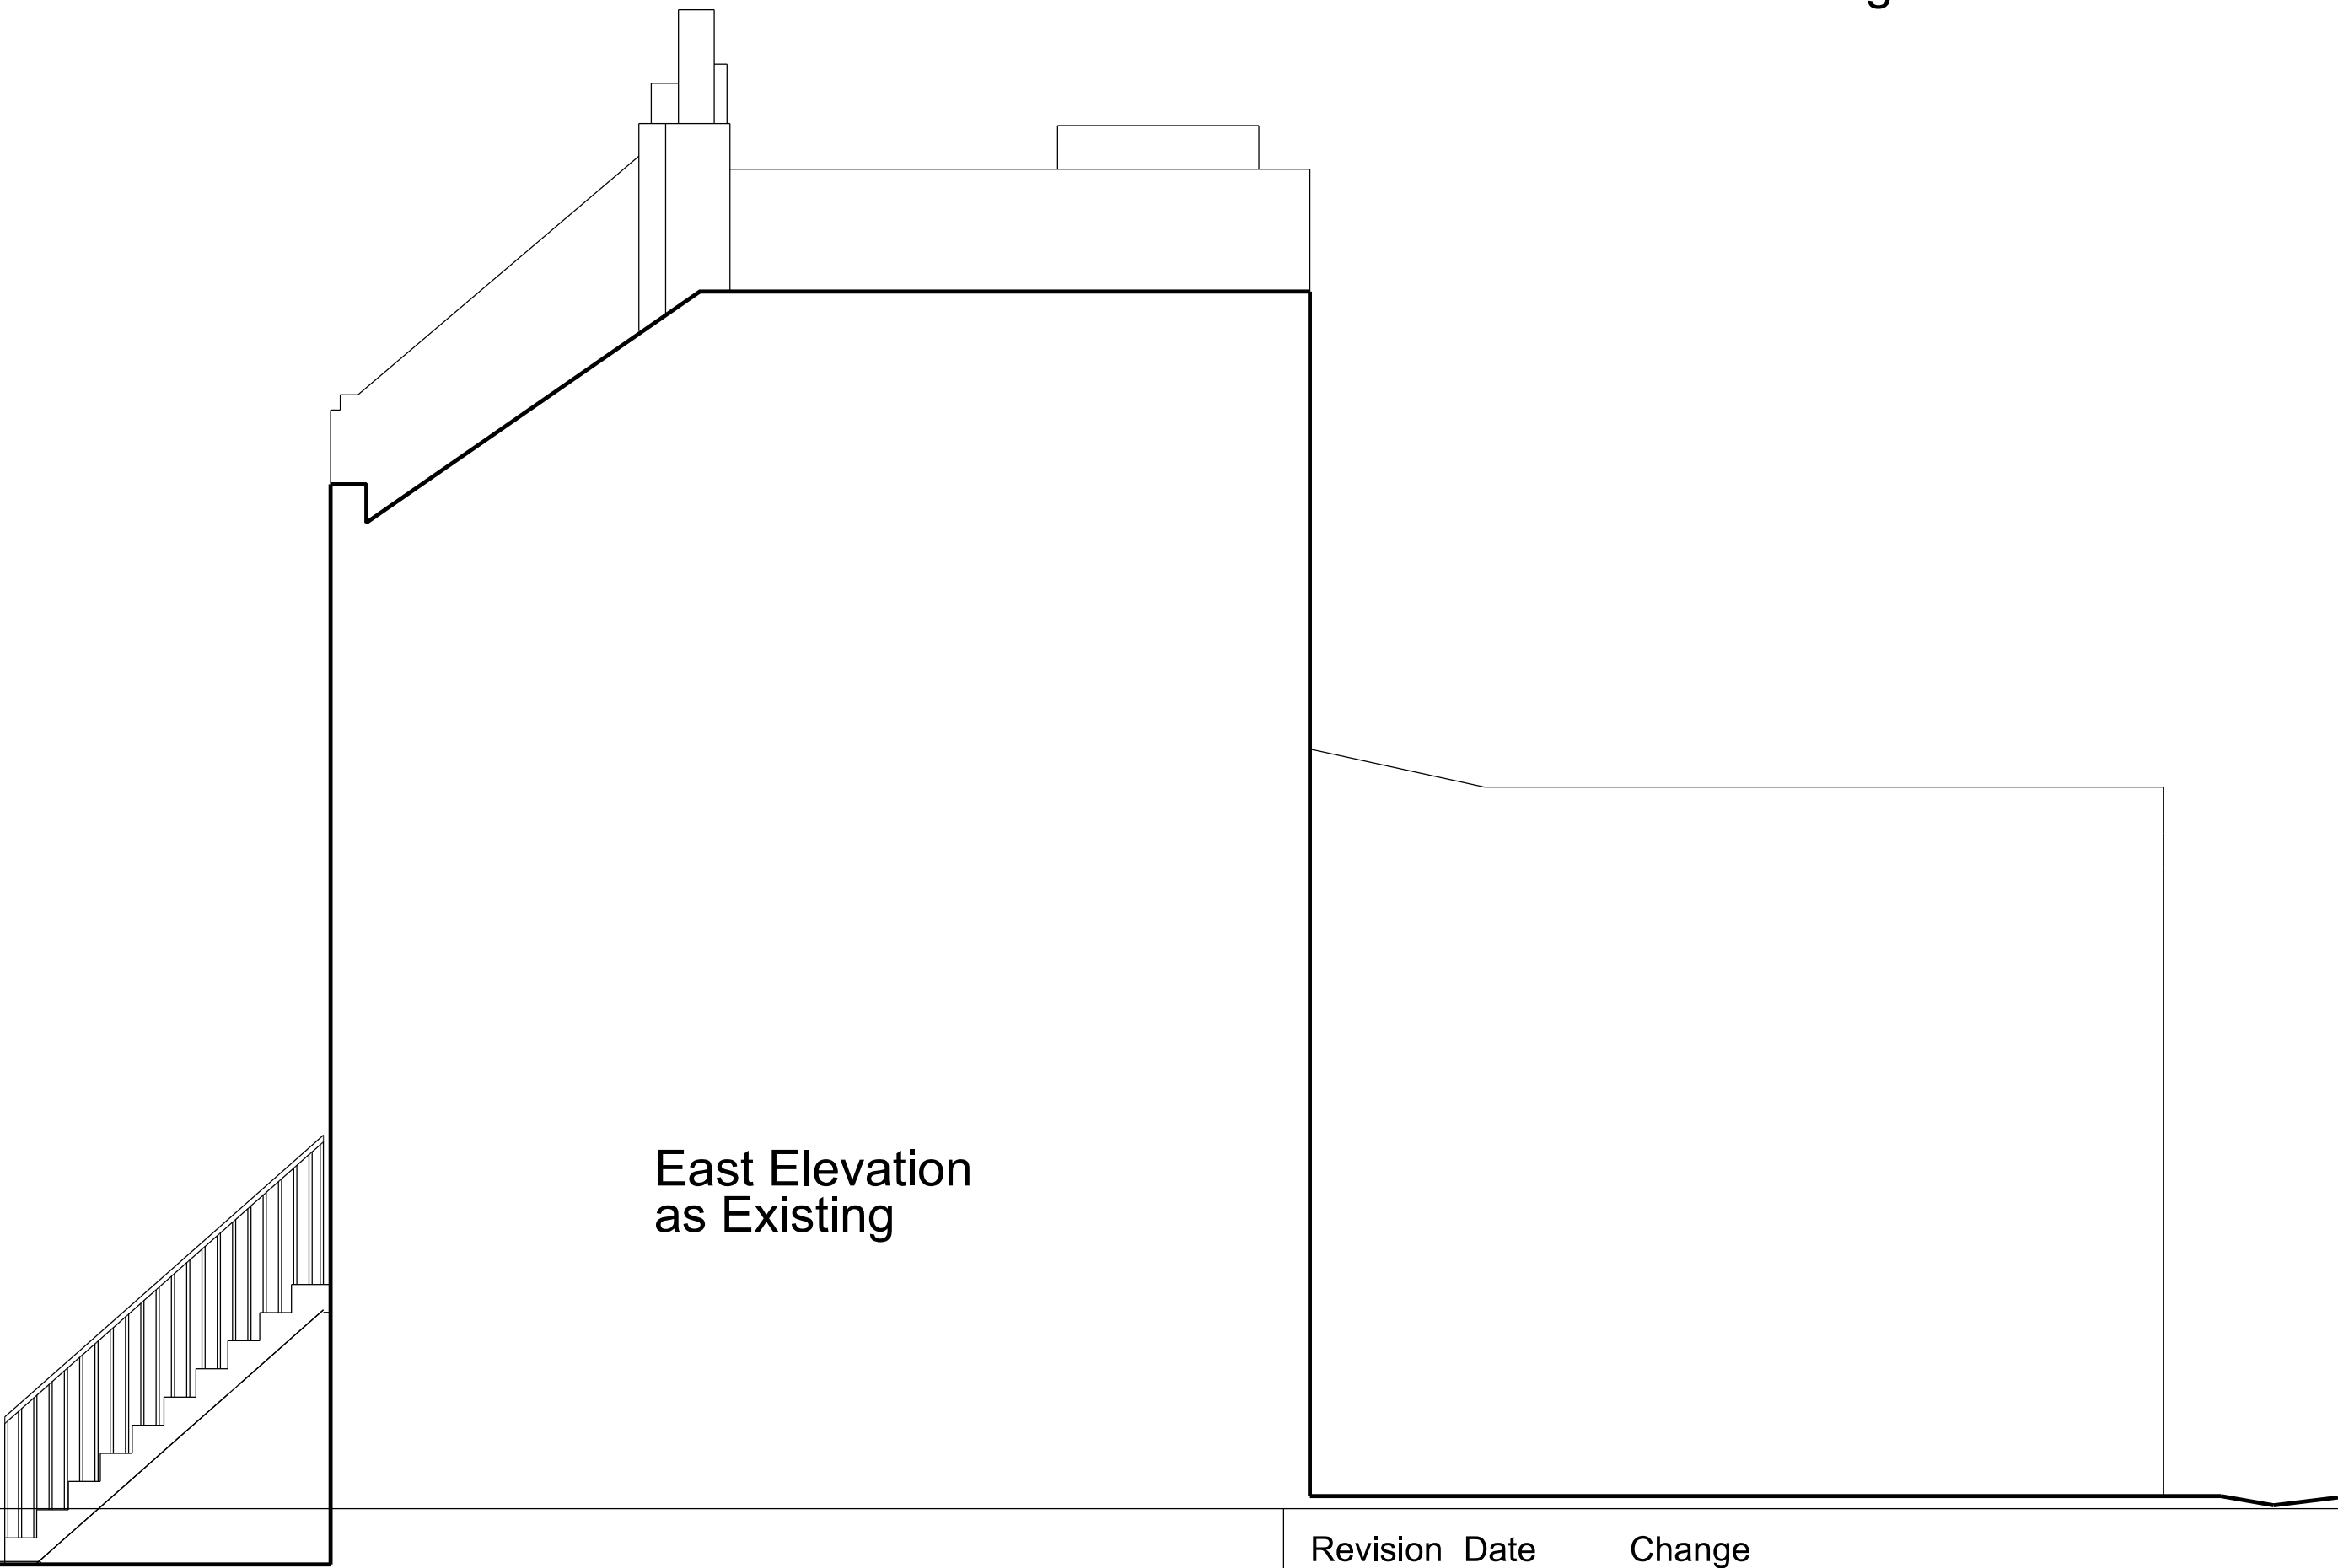

East Elevation
as Existing

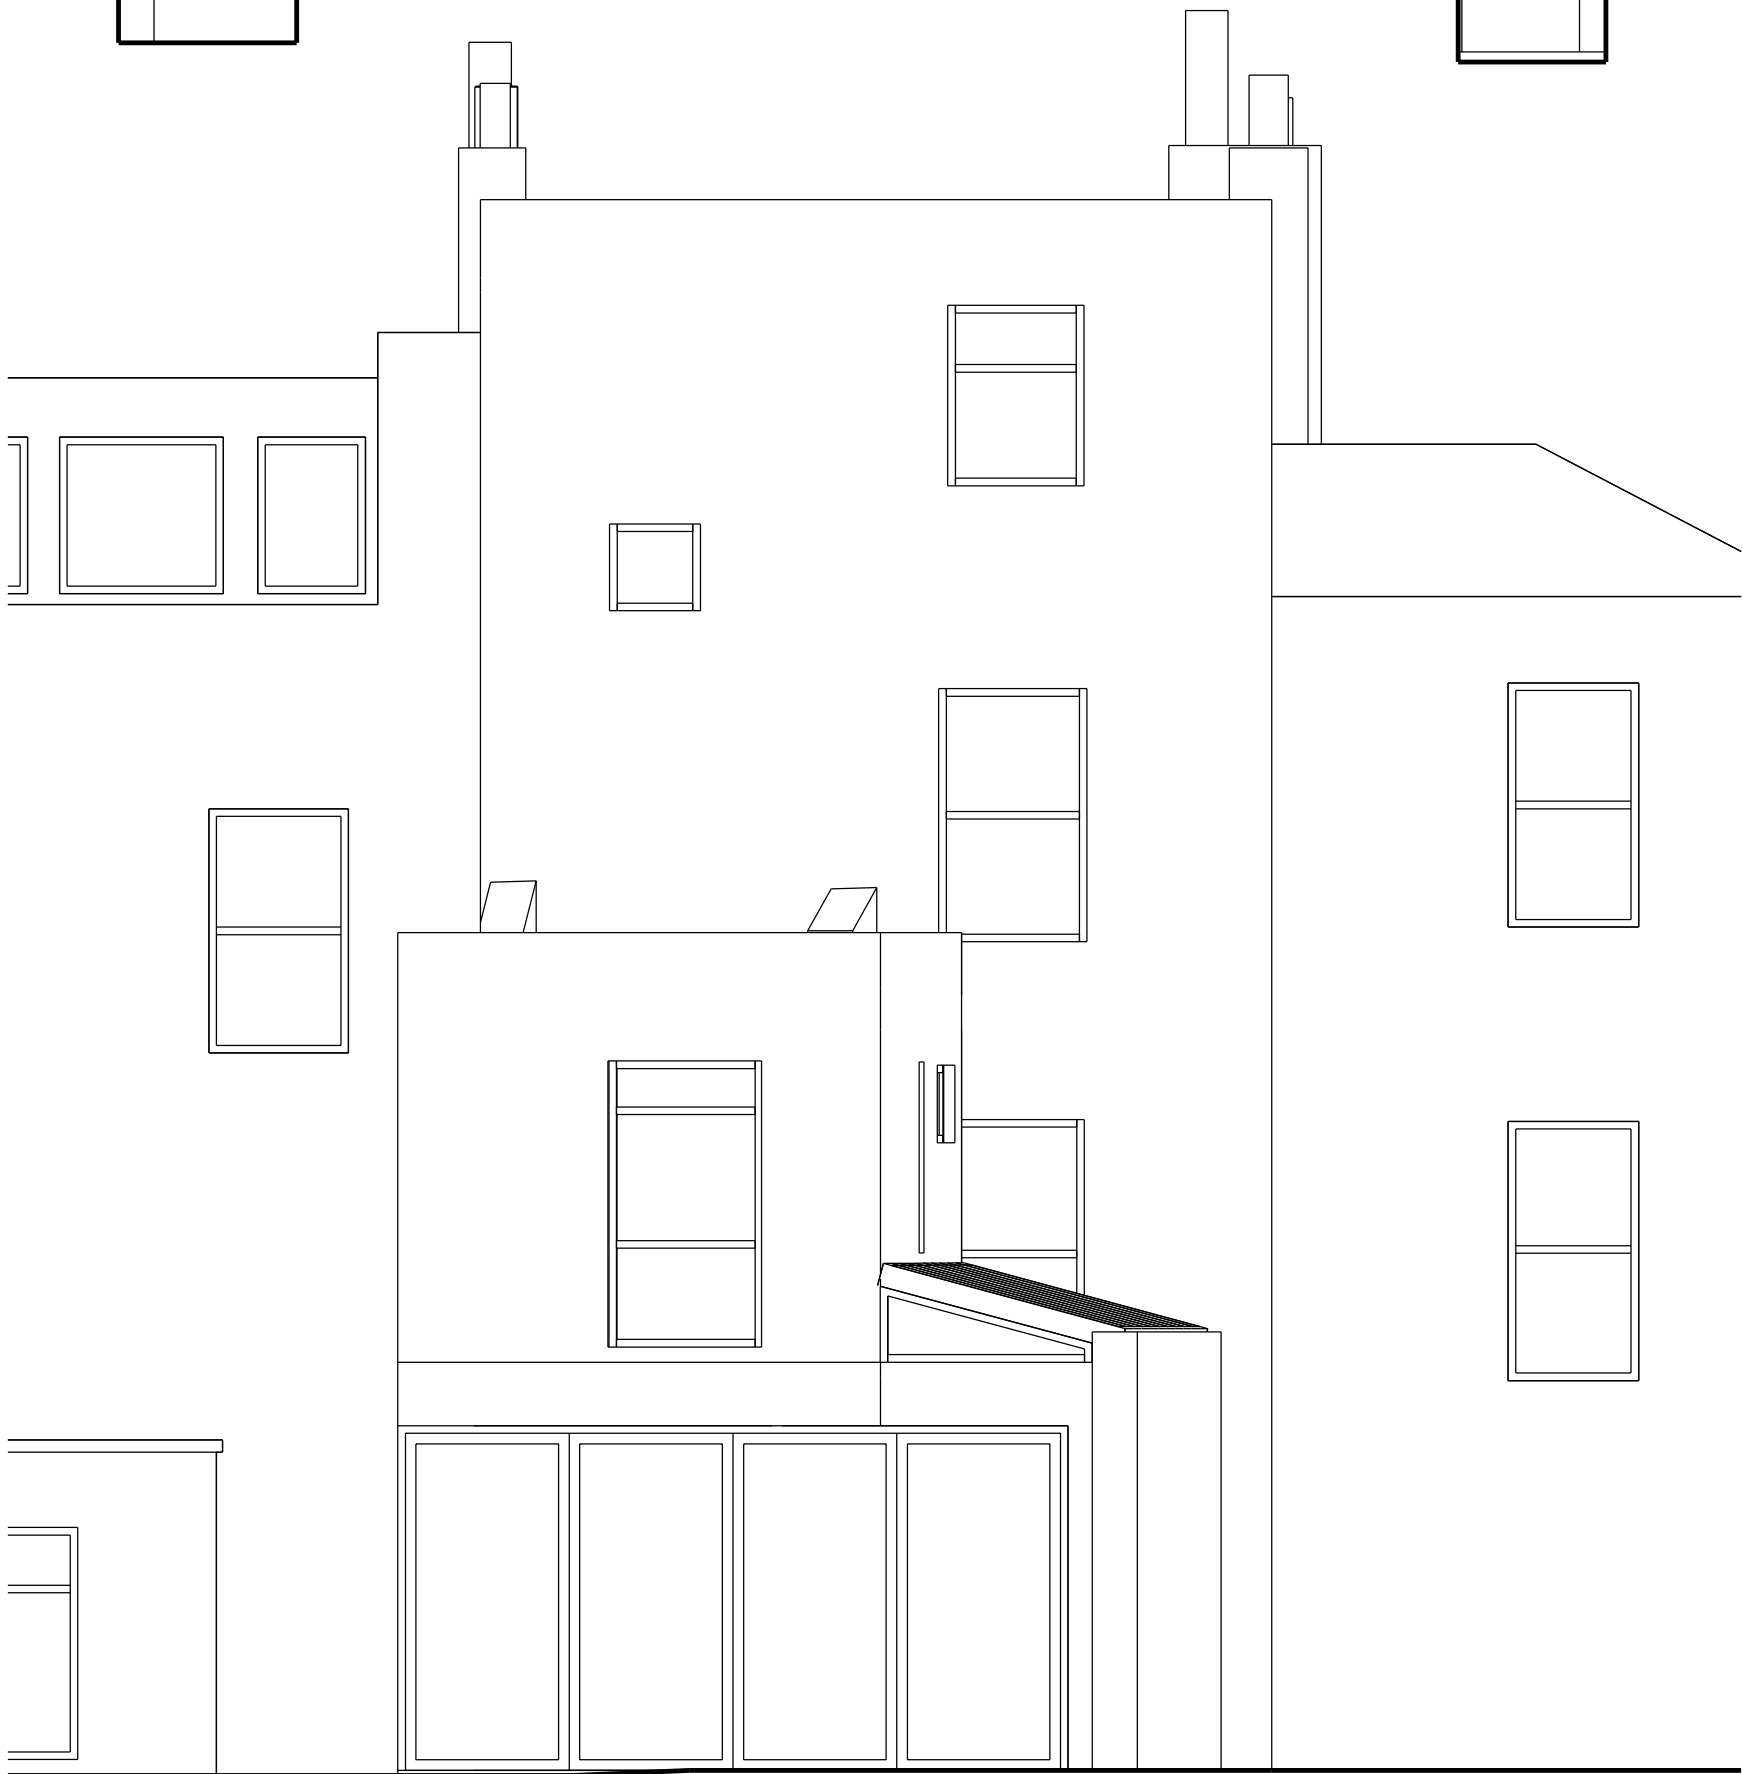

Rear Elevation
as Existing



Notes
1. Do not scale from this drawing.
2. Survey indicative only. Contractor to undertake own surveys and investigations.

Revision	Date	Change
----------	------	--------

Project
9 St Ann's Gardens NW5 4ER

Reference
ANN

Wilton Studio

1 Pitwell Mews
London E8 1FH
United Kingdom

T: 020 7502 2599
F: 070 0604 0213
E: info@wiltonstudio.eu


Drawing Title
Elevations as Existing

Scale
1:100 @A3


Date
July 2023

Dwg. No.
021


Rev.

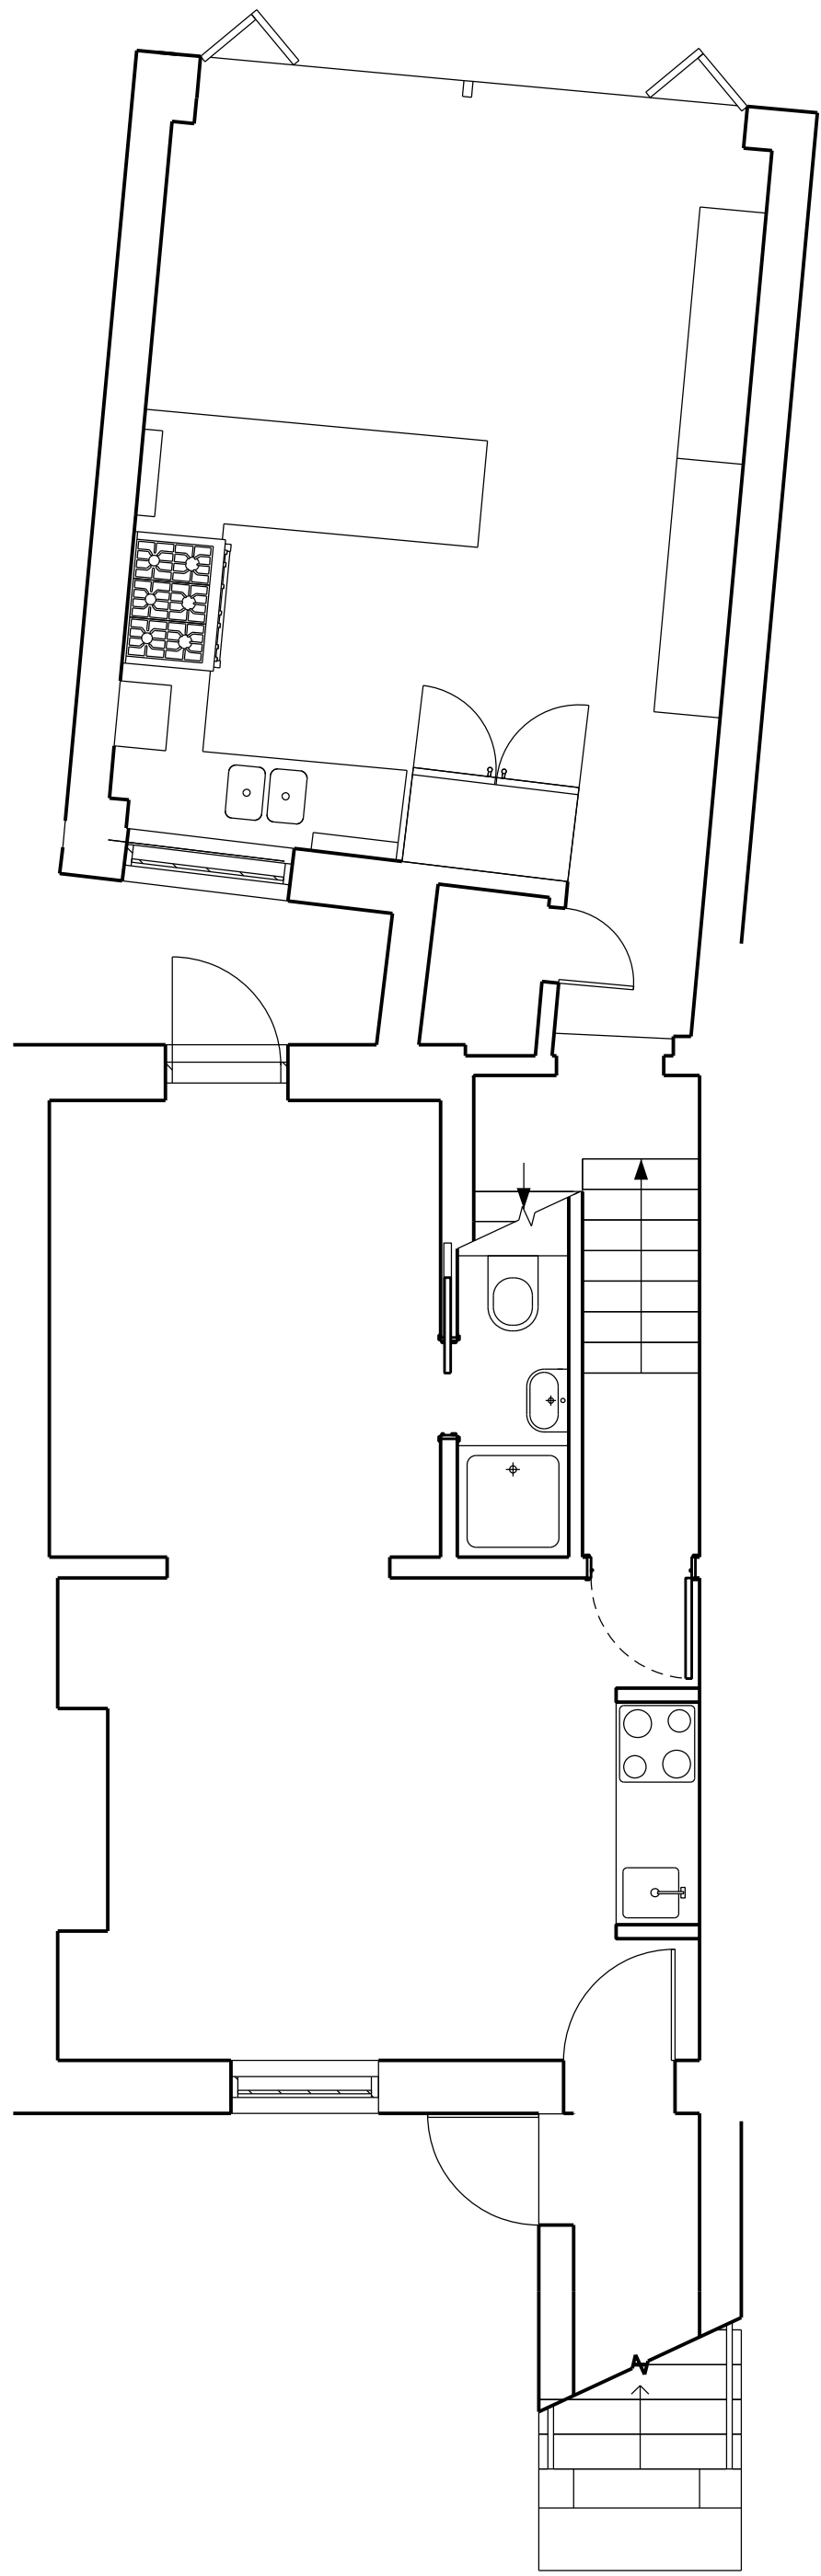


Lower Ground Floor as Proposed
(no change proposed)

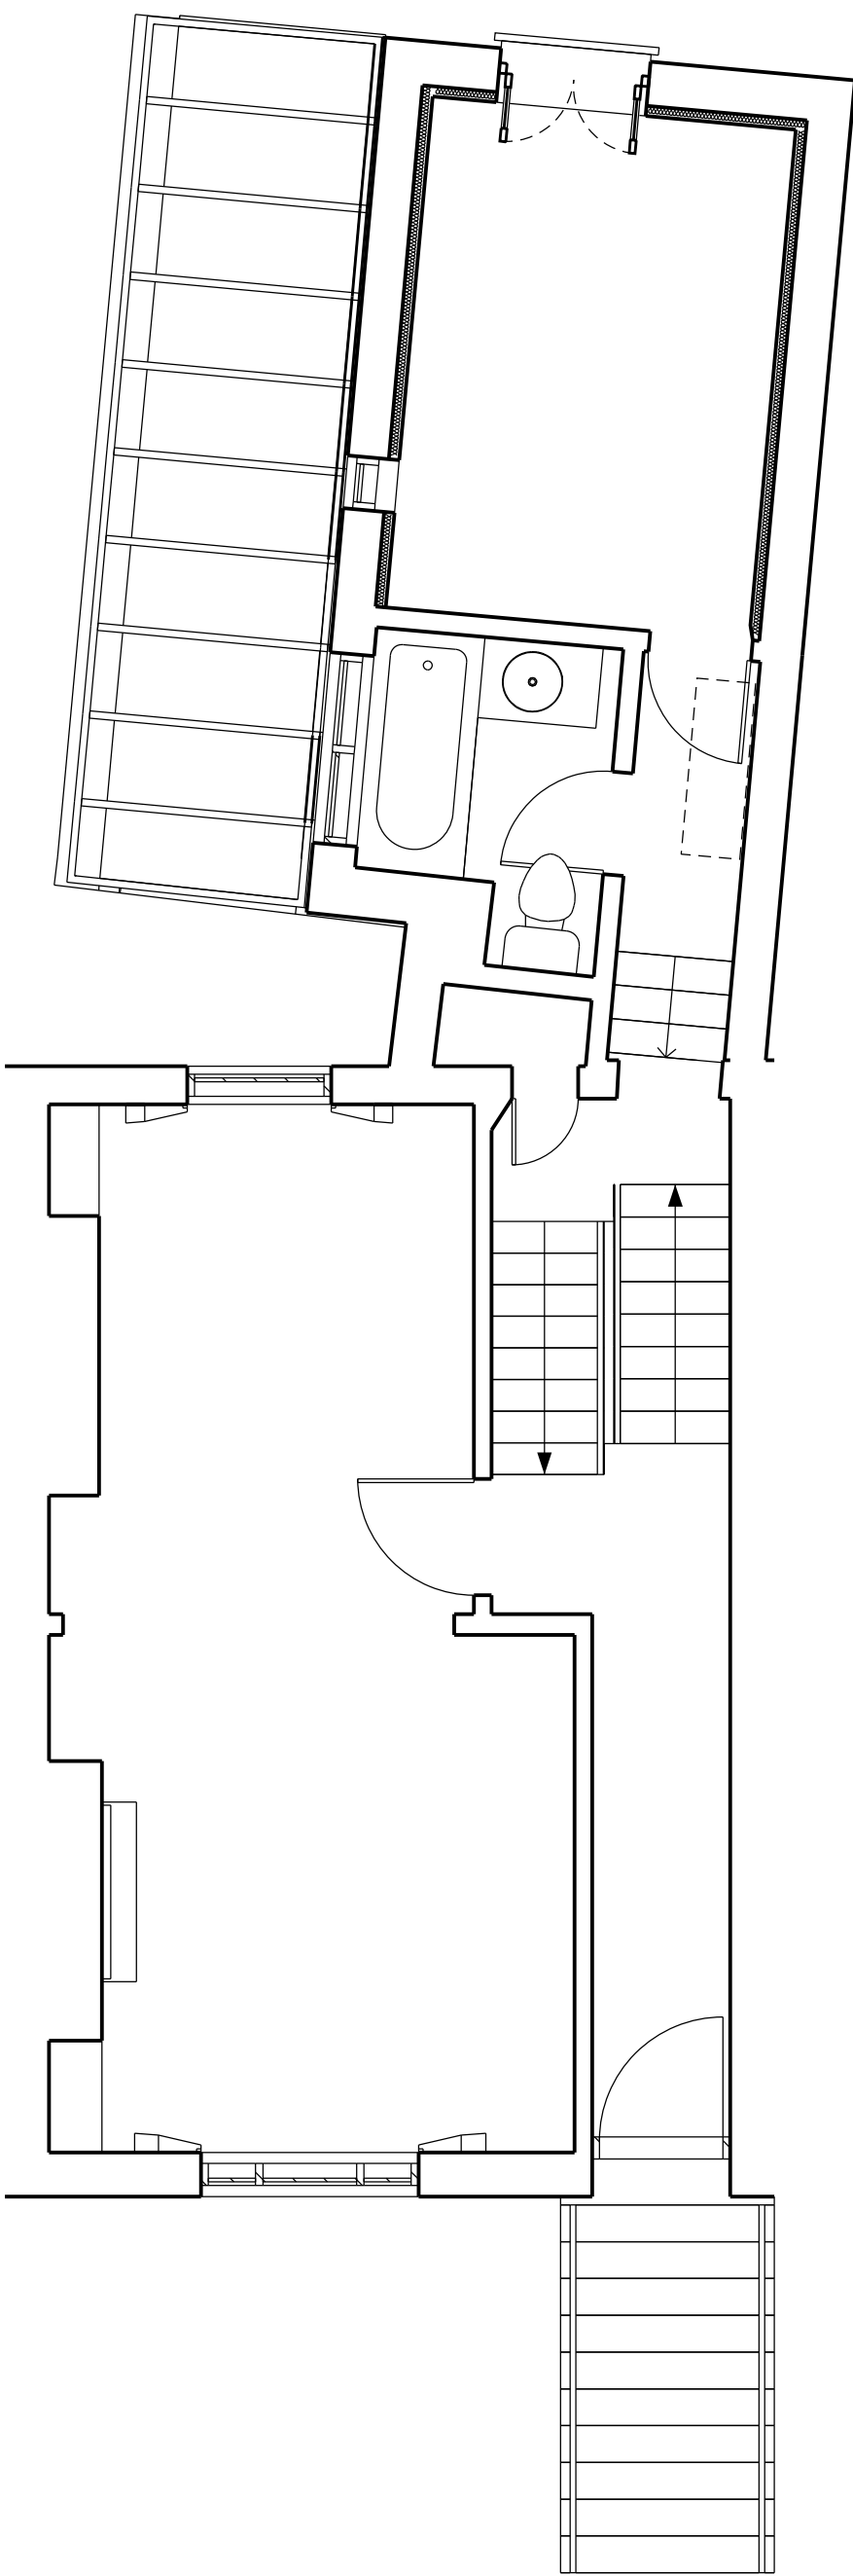

Upper Ground Floor as Proposed

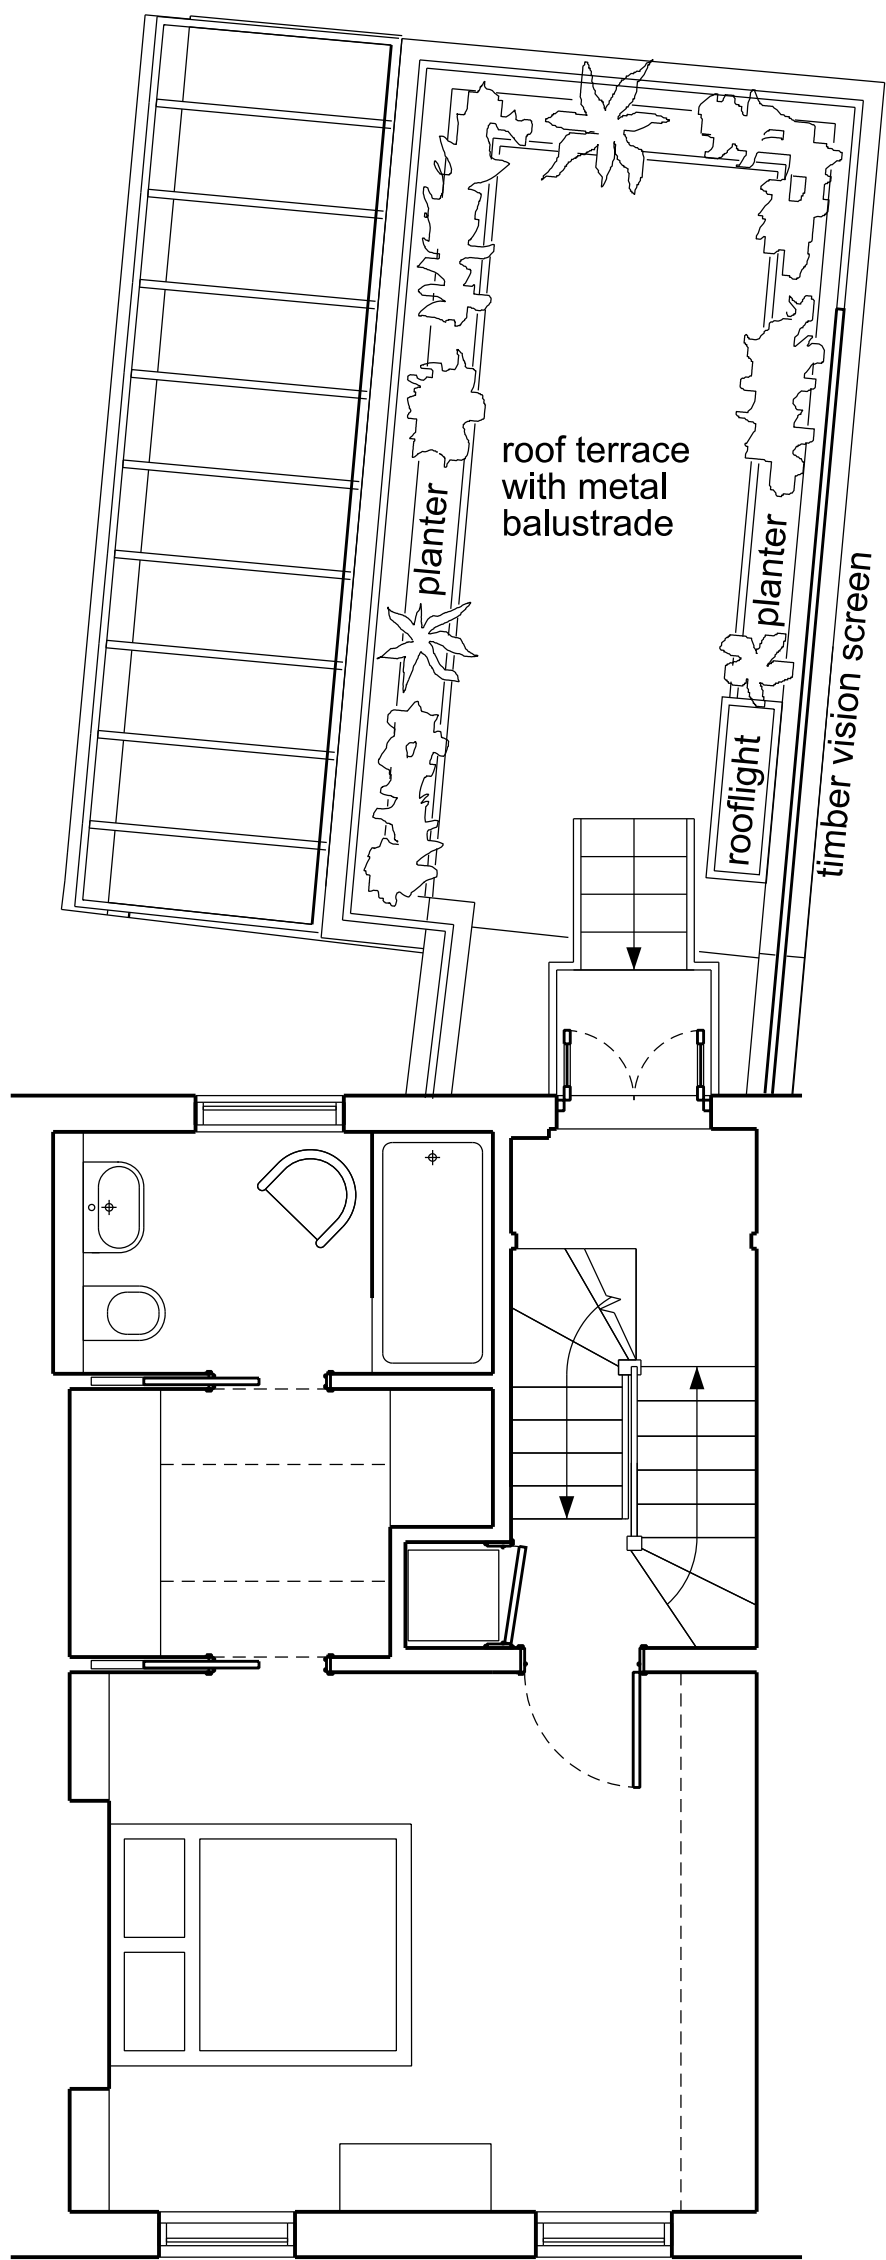

First Floor as Proposed

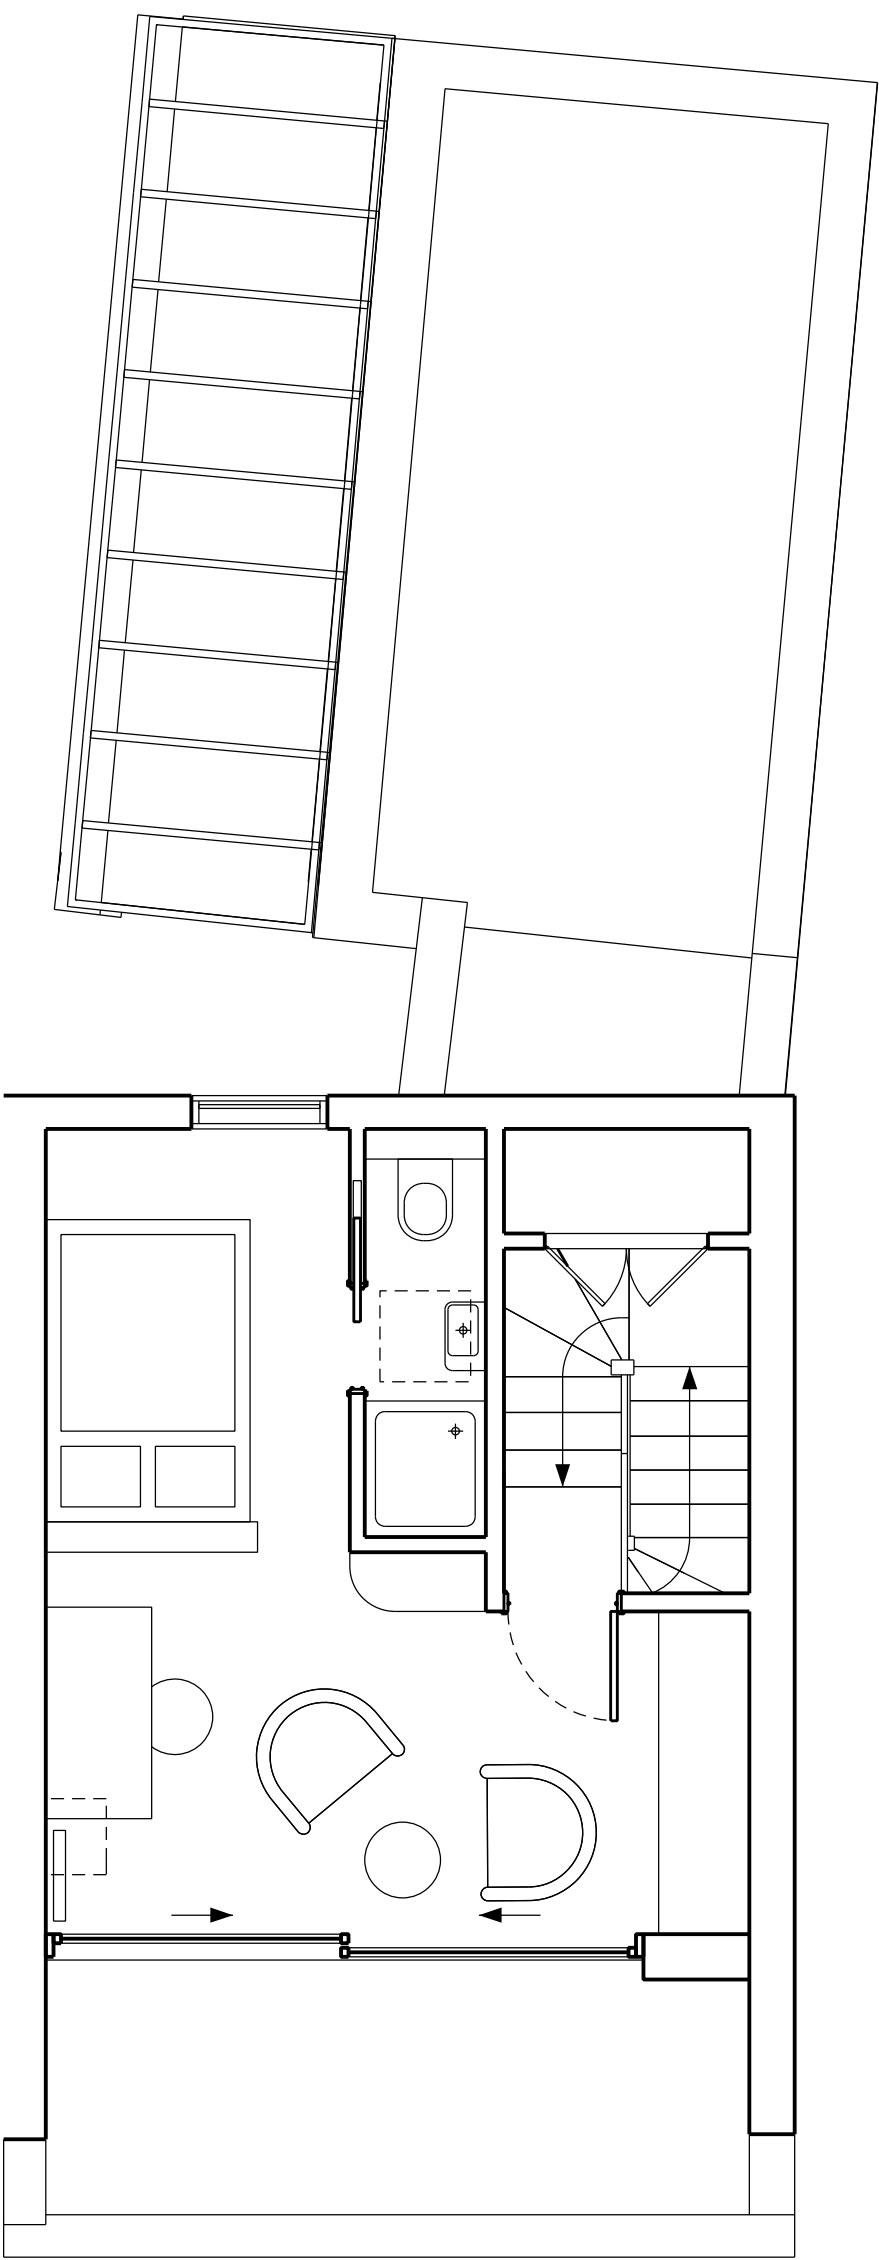


Second Floor as Proposed


<div>Scale <div><div>1m</div><div>2m</div><div>3m</div><div>4m</div><div>5m</div></div></div> <div>Notes</div> <div>1. Do not scale from this drawing.</div> <div>2. Survey indicative only. Contractor to undertake own surveys and investigations.</div>	Revision Date Change		Project		Reference		
			9 St Ann's Gardens NW5 4ER		ANN		
			Wilton Studio		Drawing Title		
			1 Pitwell Mews London E8 1FH United Kingdom		Floor Plans as Proposed		
			T: 020 7502 2599 F: 070 0604 0213 E: info@wiltonstudio.eu		Scale	Date	
				1:100 @A3	July 2023	Dwg. No.	Rev.
						025	




Street Elevation
as Proposed

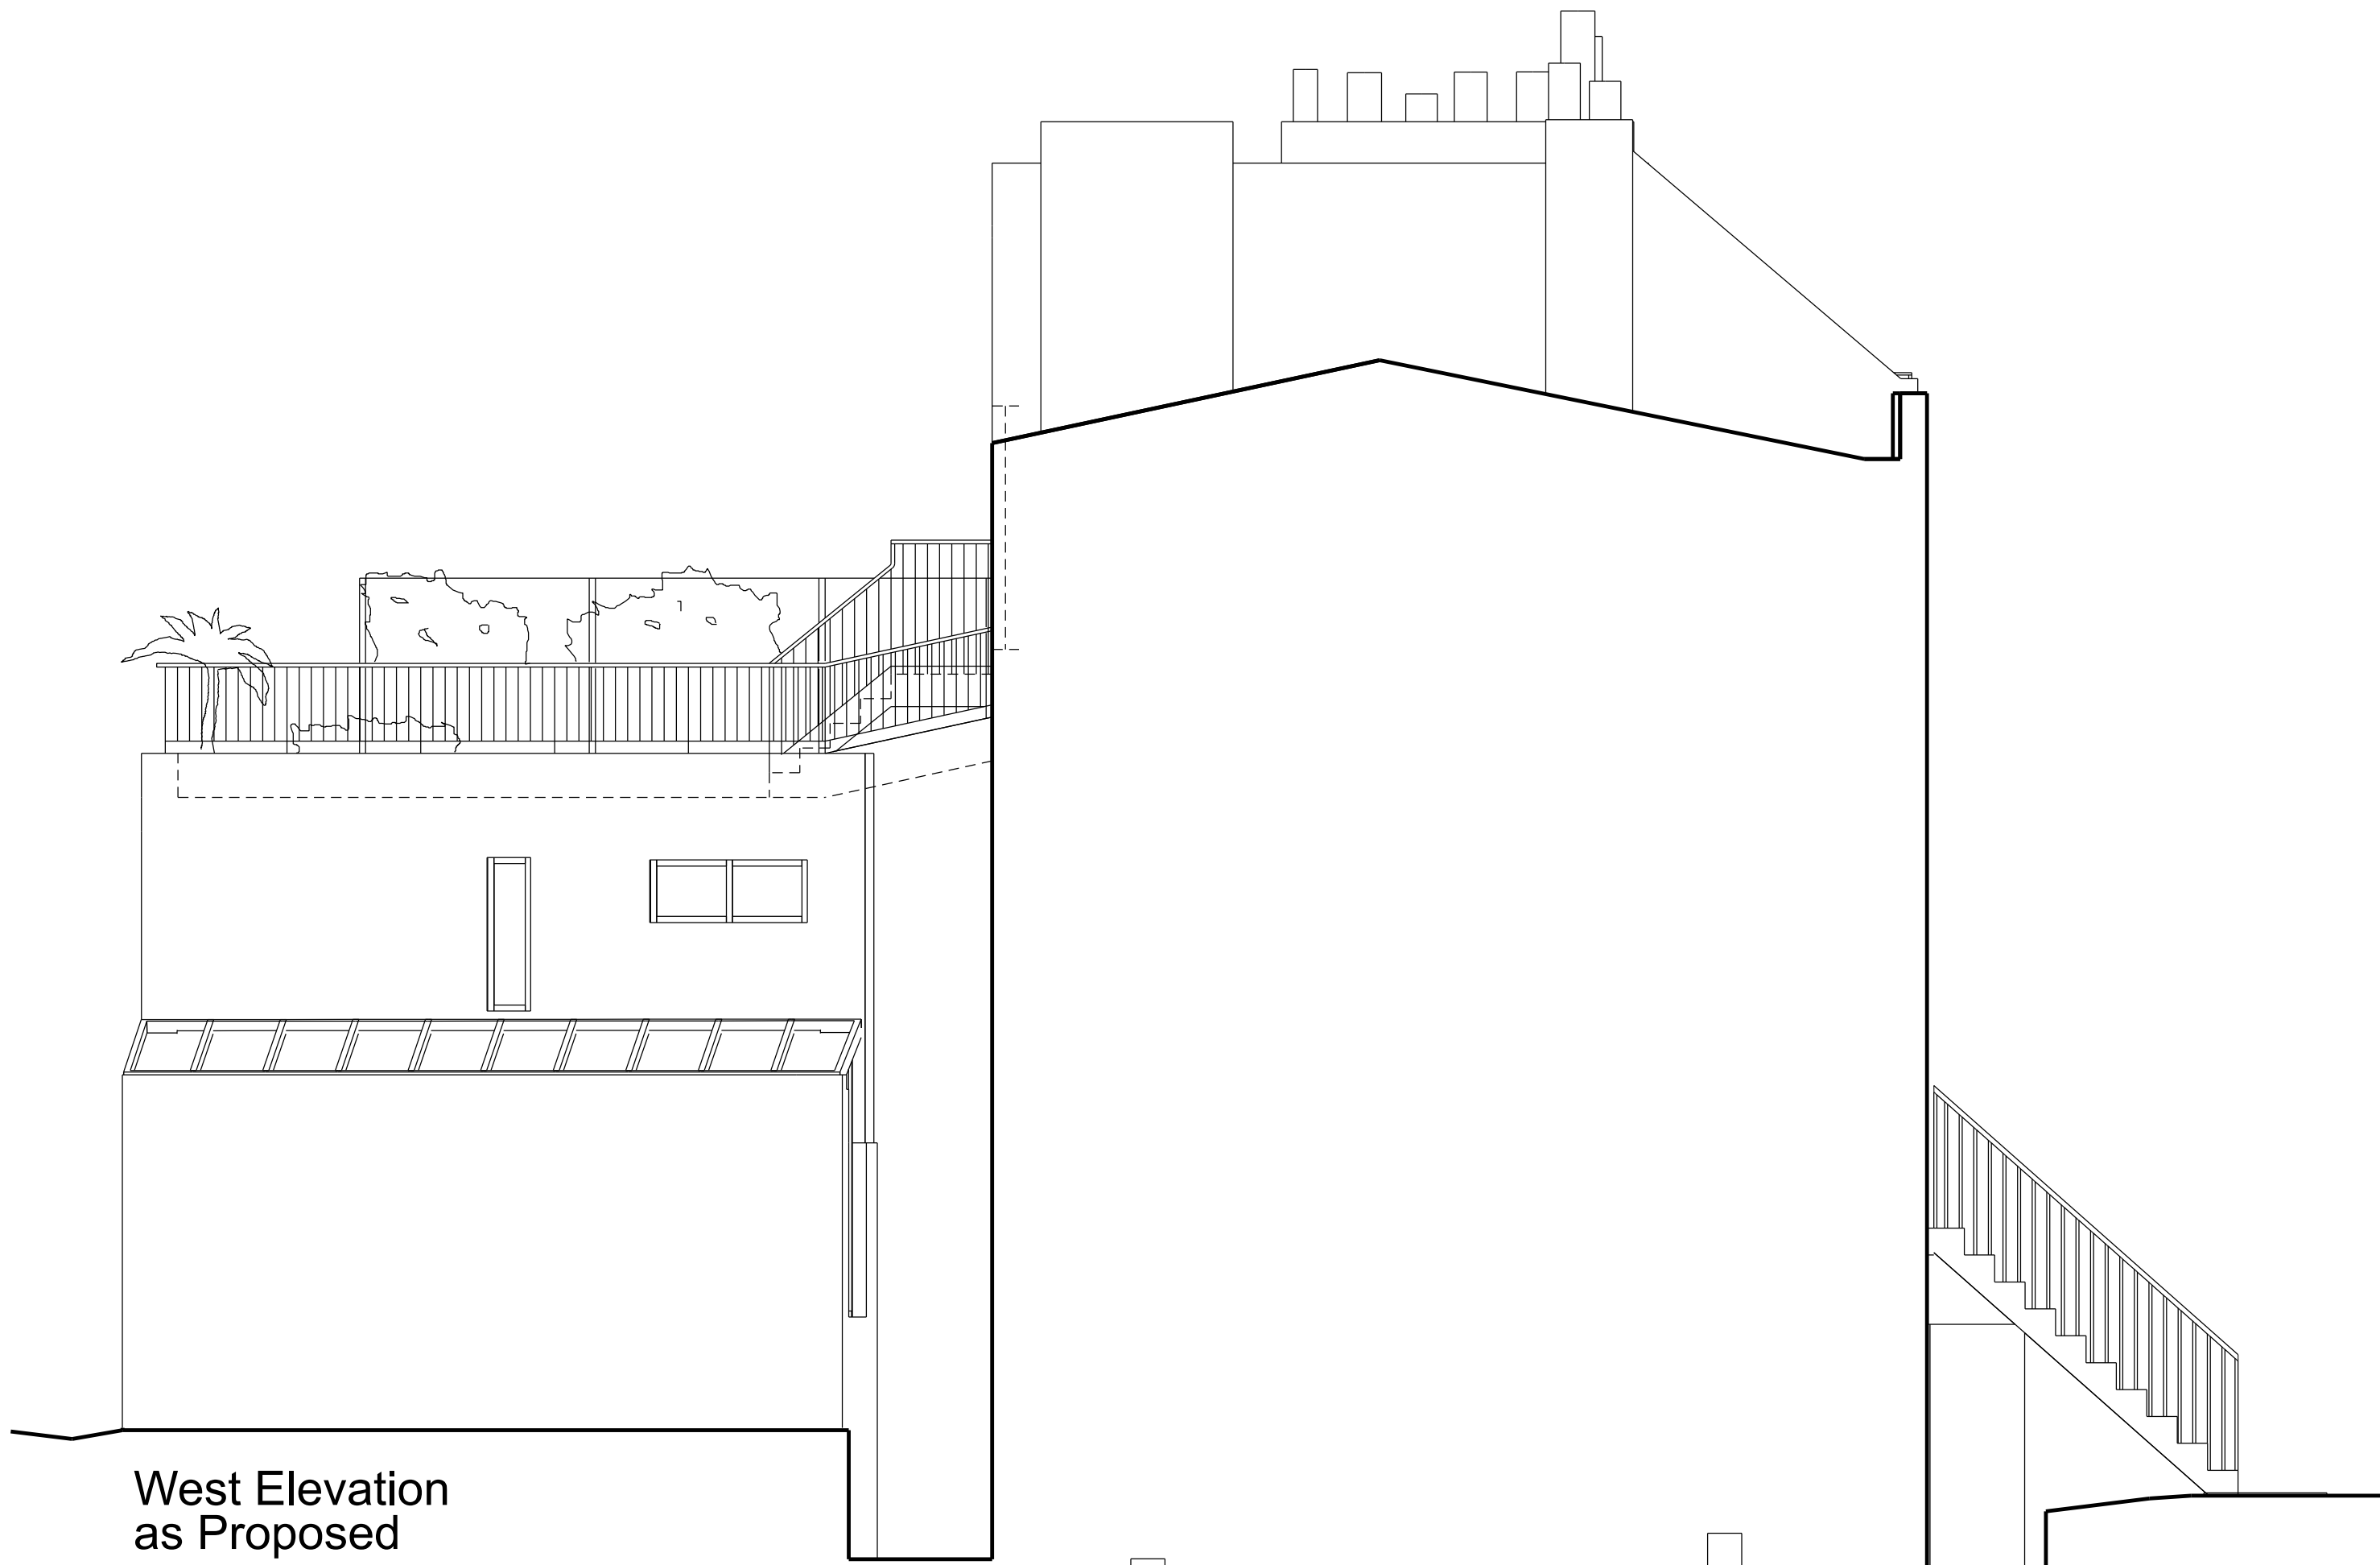


West Elevation
as Proposed

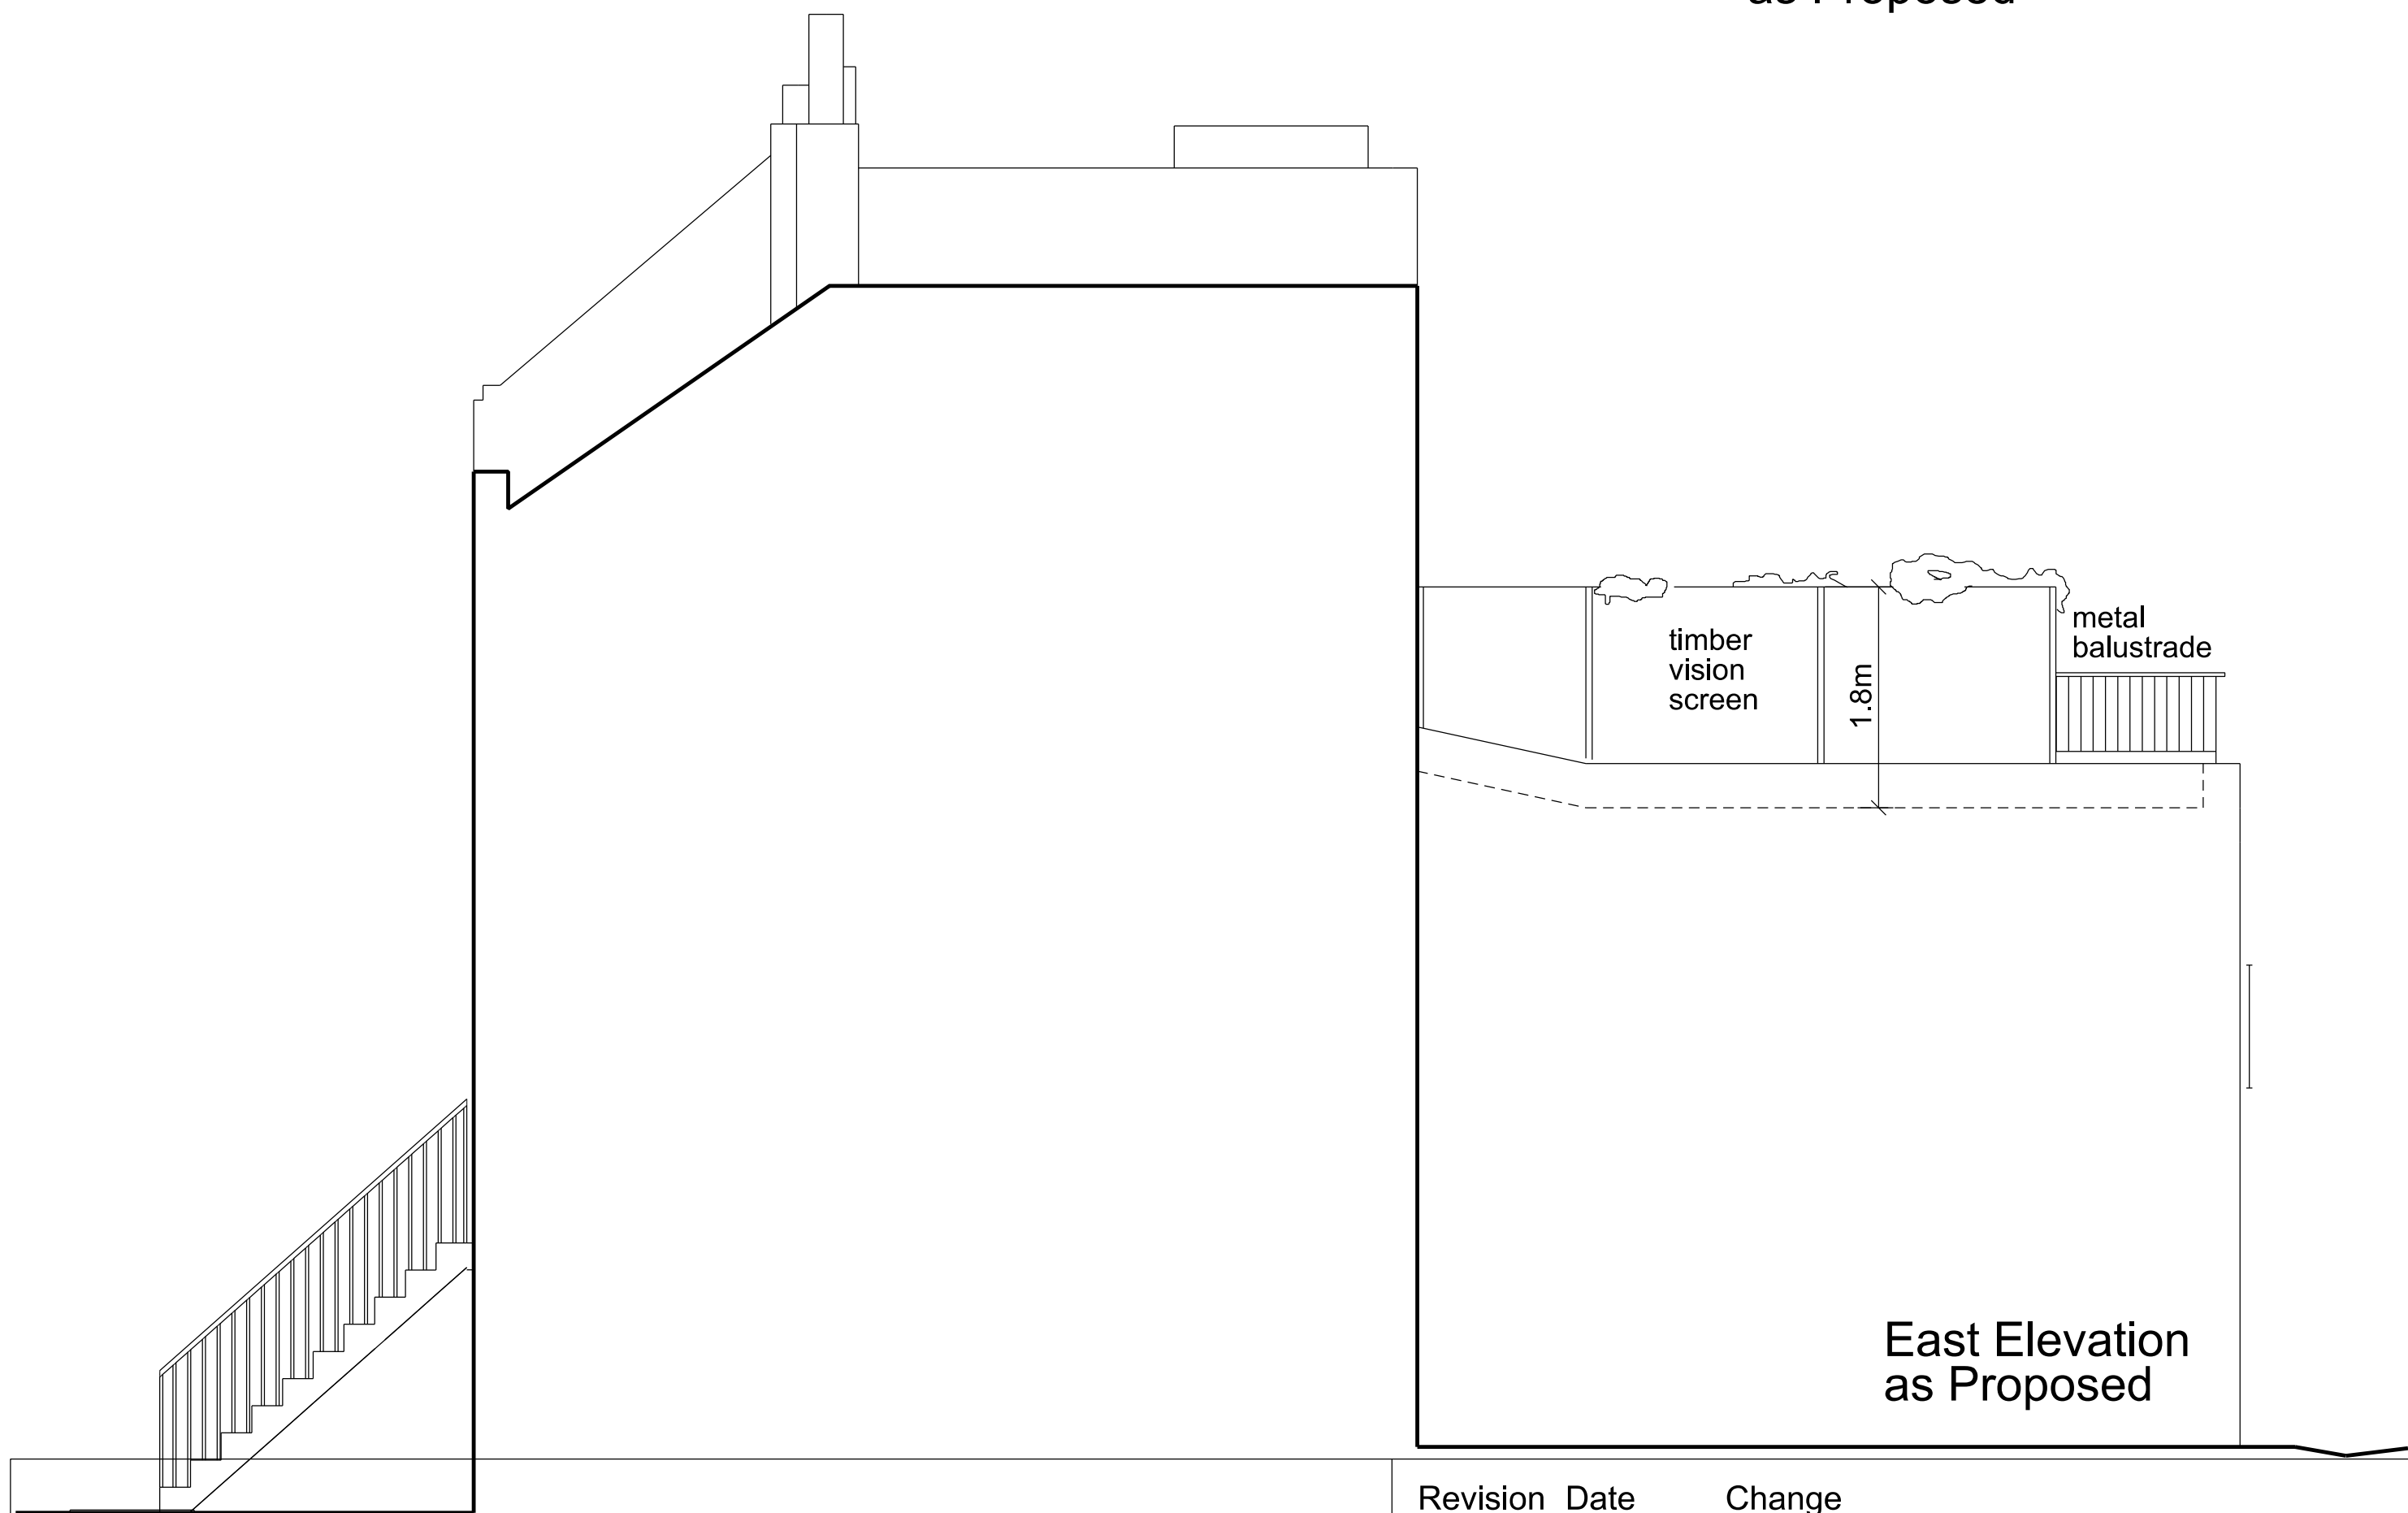

East Elevation
as Proposed

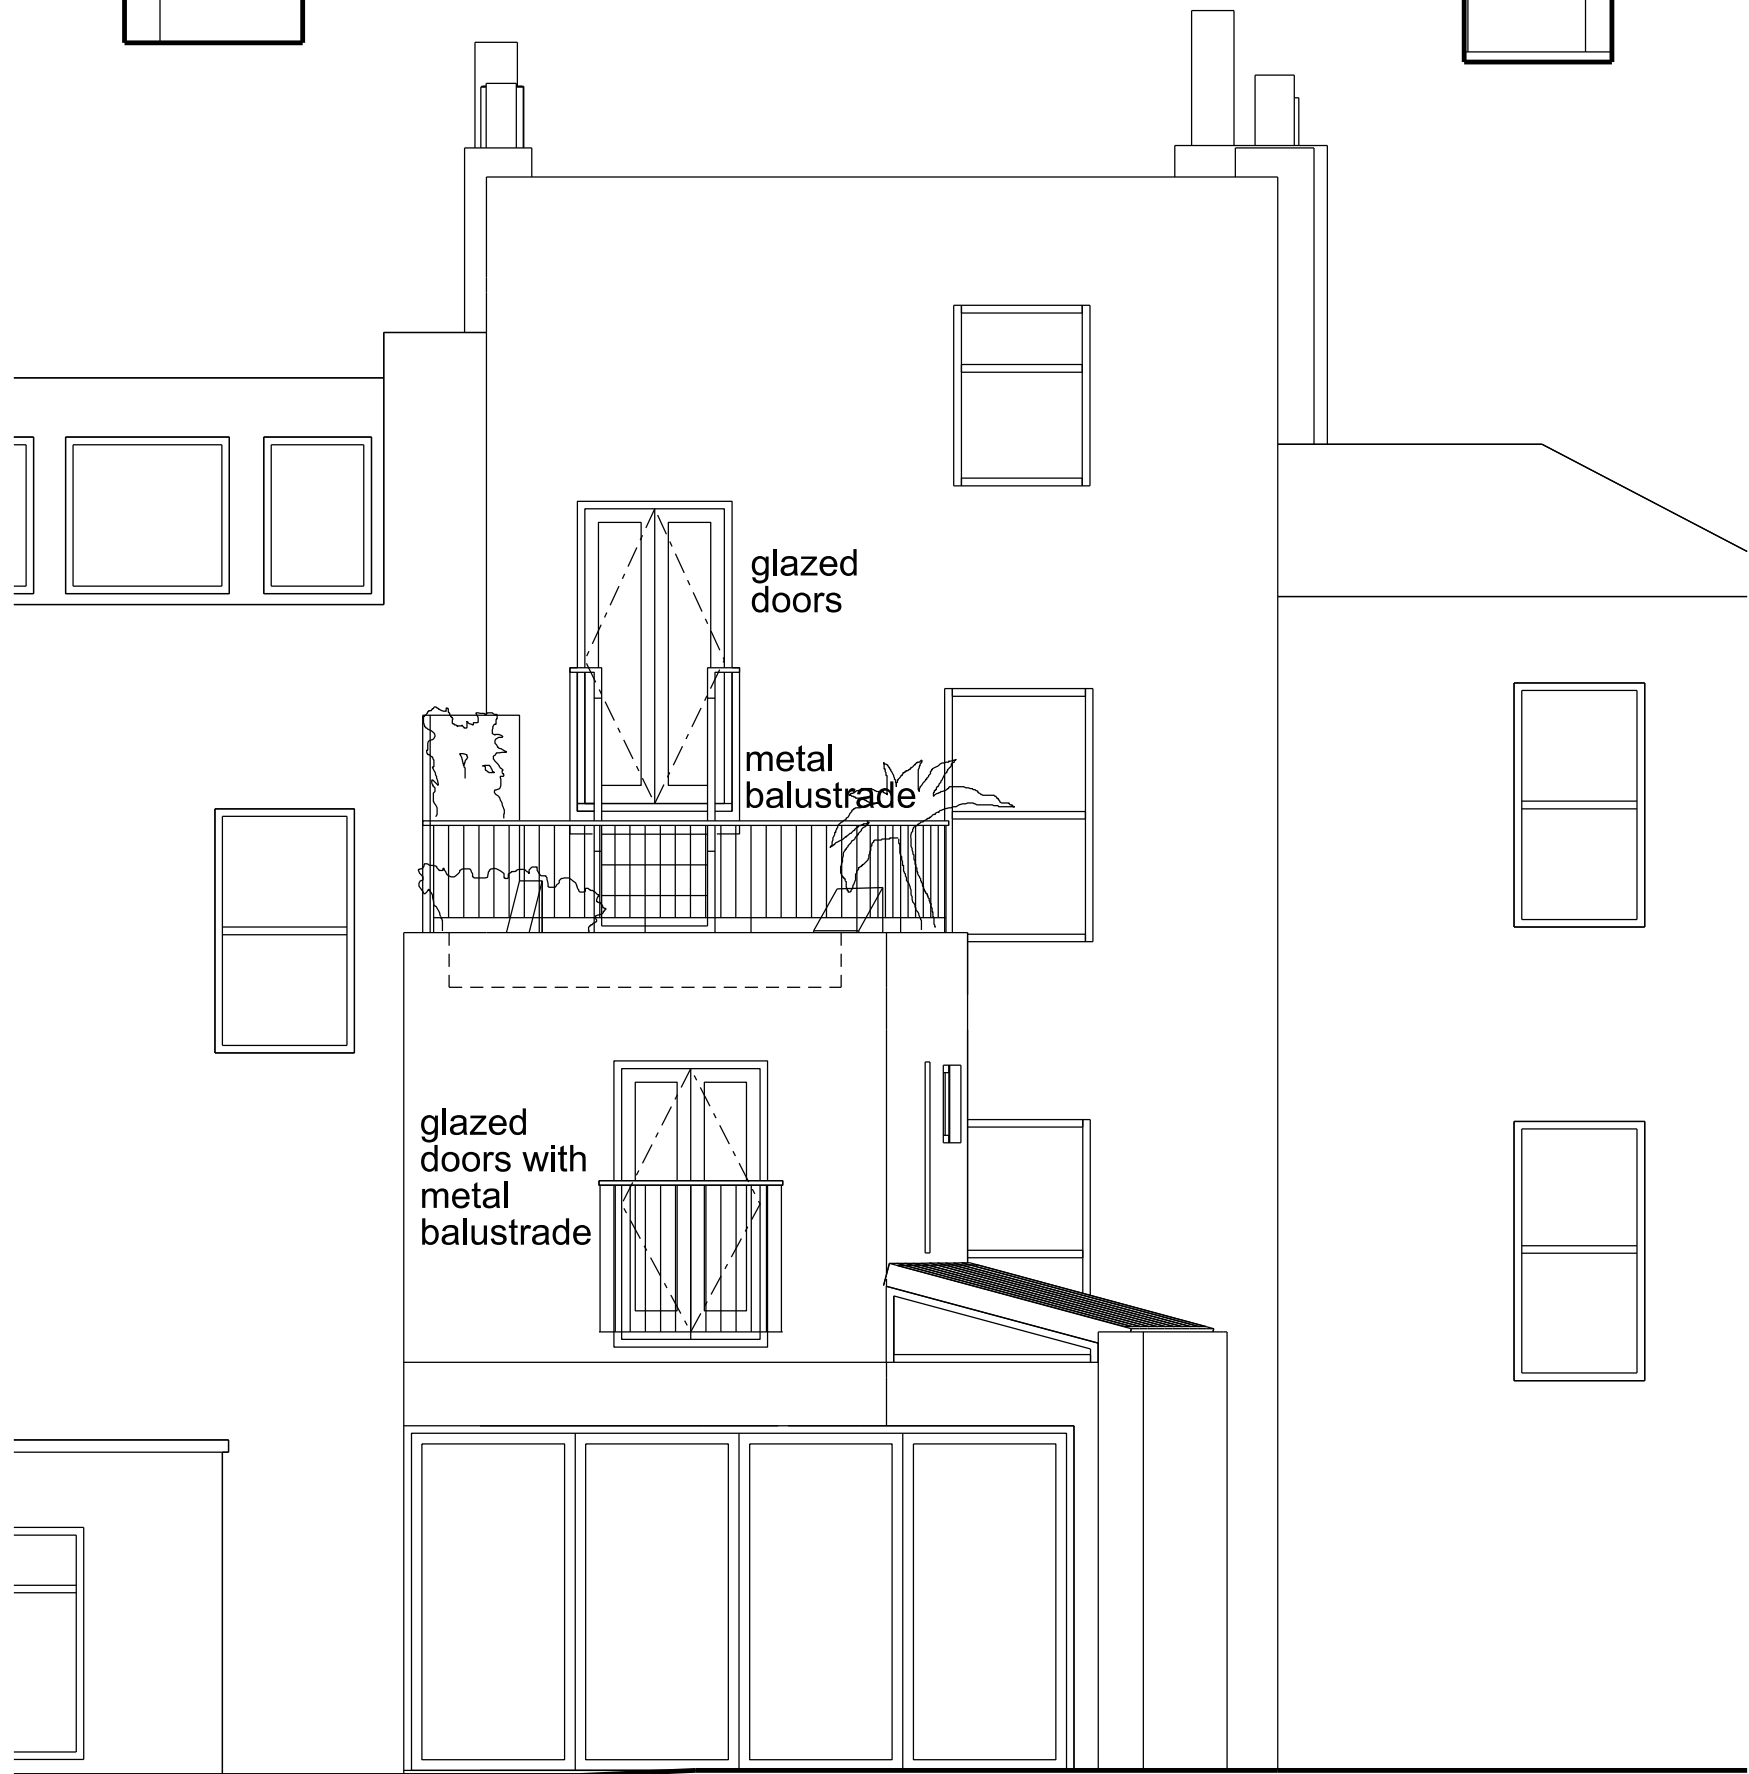

Rear Elevation
as Proposed

<div></div> <div>Scale </div> <div>Notes 1. Do not scale from this drawing. 2. Survey indicative only. Contractor to undertake own surveys and investigations.</div>	Revision Date Change			Project 9 St Ann's Gardens NW5 4ER			Reference ANN				
				Wilton Studio		Drawing Title Elevations as Proposed					
				1 Pitwell Mews London E8 1FH United Kingdom		T: 020 7502 2599 F: 070 0604 0213 E: info@wiltonstudio.eu		Scale 1:100 @A3	Date July 2023	Dwg. No. 026	Rev.