



Proposed Site Plan 1:200

- Blue line indicates existing metal railing and gates to be retained.
- Purple line indicates existing wooden fence to be retained. Fence to be stained with wood preservative.
- Green line indicates extent of new boundary fence, to be constructed as per detail.


Note: Existing trees and hedges are to be retained along boundary line of property. Weeds and climbing vegetation attached to existing fencing to be removed.

0mm 4m 8m 12m 16m 20m
Scale: 1:200



Proposed Fence Elevation 1:20

0mm 0.4m 0.8m 1.2m 1.6m 2m
Scale: 1:20

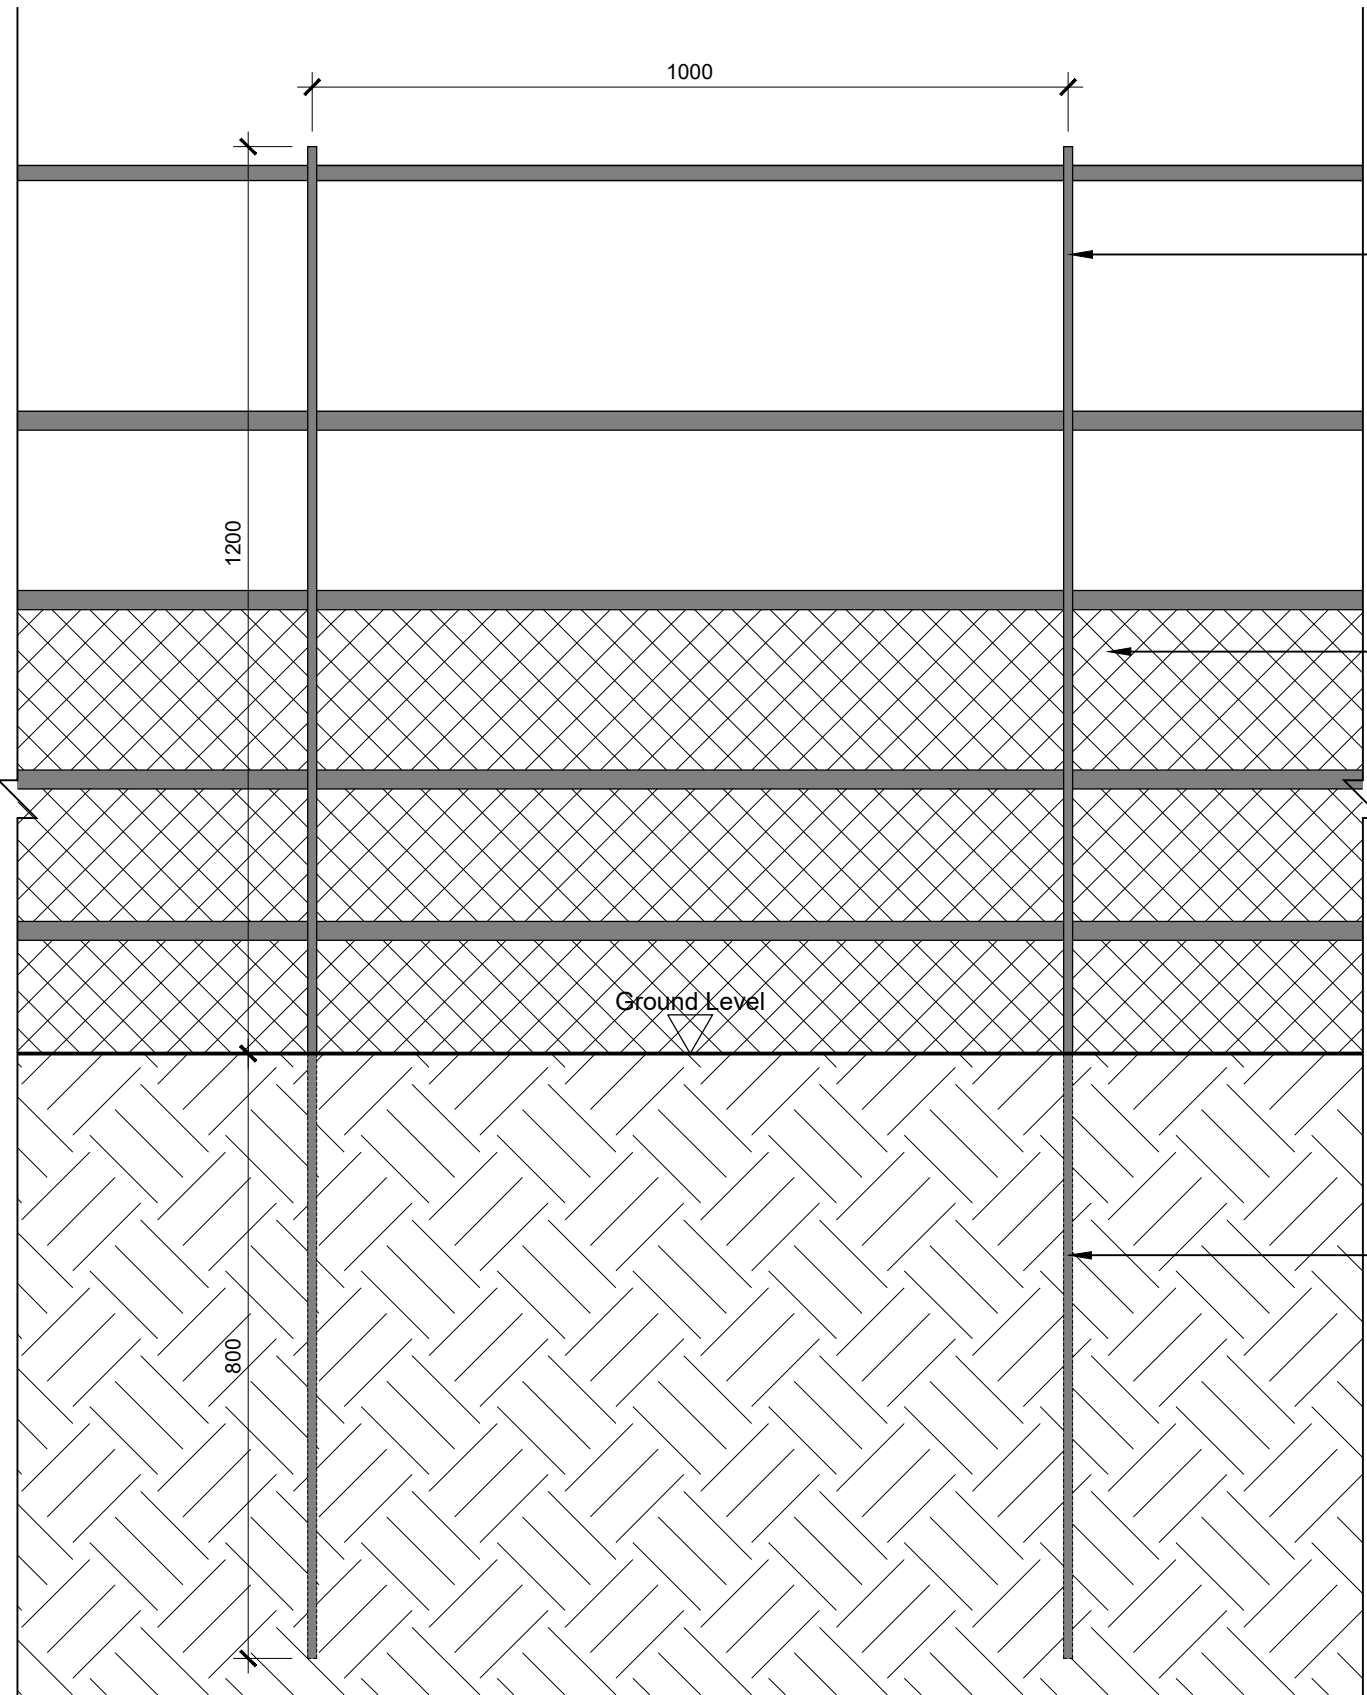

Proposed Fence Elevation Detail 1:10

0mm 0.2m 0.4m 0.6m 0.8m 1m
Scale: 1:10

Estate fencing to be installed around perimeter of garden replacing existing mesh fence. Fence to extend 1.2m above ground level to provide security and to delineate property boundary. Fence to be constructed in mild steel and receive black painted finish.

Wire mesh to be fitted to lower half of fence to secure garden.

Fence posts to be driven into ground by 0.8m to provide stability and durability.



SIMON MORRAY-JONES
CHARTERED ARCHITECTS & DESIGNERS

21 MILSOM STREET, BATH BA1 1DE
TEL: 01225 787900 FAX: 01225 787901
EMAIL: sm-j@sm-j.com

Notes

© SIMON MORRAY-JONES. ALL DIMENSIONS TO BE CHECKED ON SITE BEFORE WORK COMMENCES.
ANY DISCREPANCIES TO BE REPORTED TO THE ARCHITECT. DO NOT SCALE

P1 - Issued for Camden Council for consent.
C - Issued to neighbours for information.
B - Issued to QS for costing.
A - Issued to client for comment.
Revision

01.09.2023
30.08.2023
25.07.2023
04.07.2023
Date

Client		Ms Elisabeth Krohn				
Project		10 Park Village West, Camden, London, NW1 4AE				
Drawing Title		Proposed Boundary Fence Detail				
Scale @ A1	Drawn By	Date	Job Number	Drawing Number	Revision	
Varies	SLK	June 2023	1328	500	P1	