


REVISION DETAILS		DATE	DRW	CHK
A	ISSUED FOR PLANNING	23.06.23	MIDA	MIDA
B	PLANNING REVISION	04.09.23	MIDA	MIDA

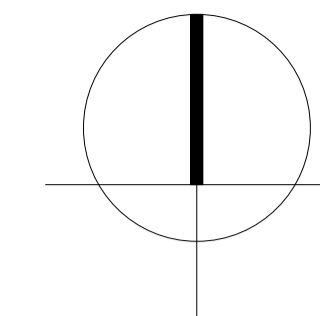


DRAWING NO.


P01

Issued 23.06.23

Revision B

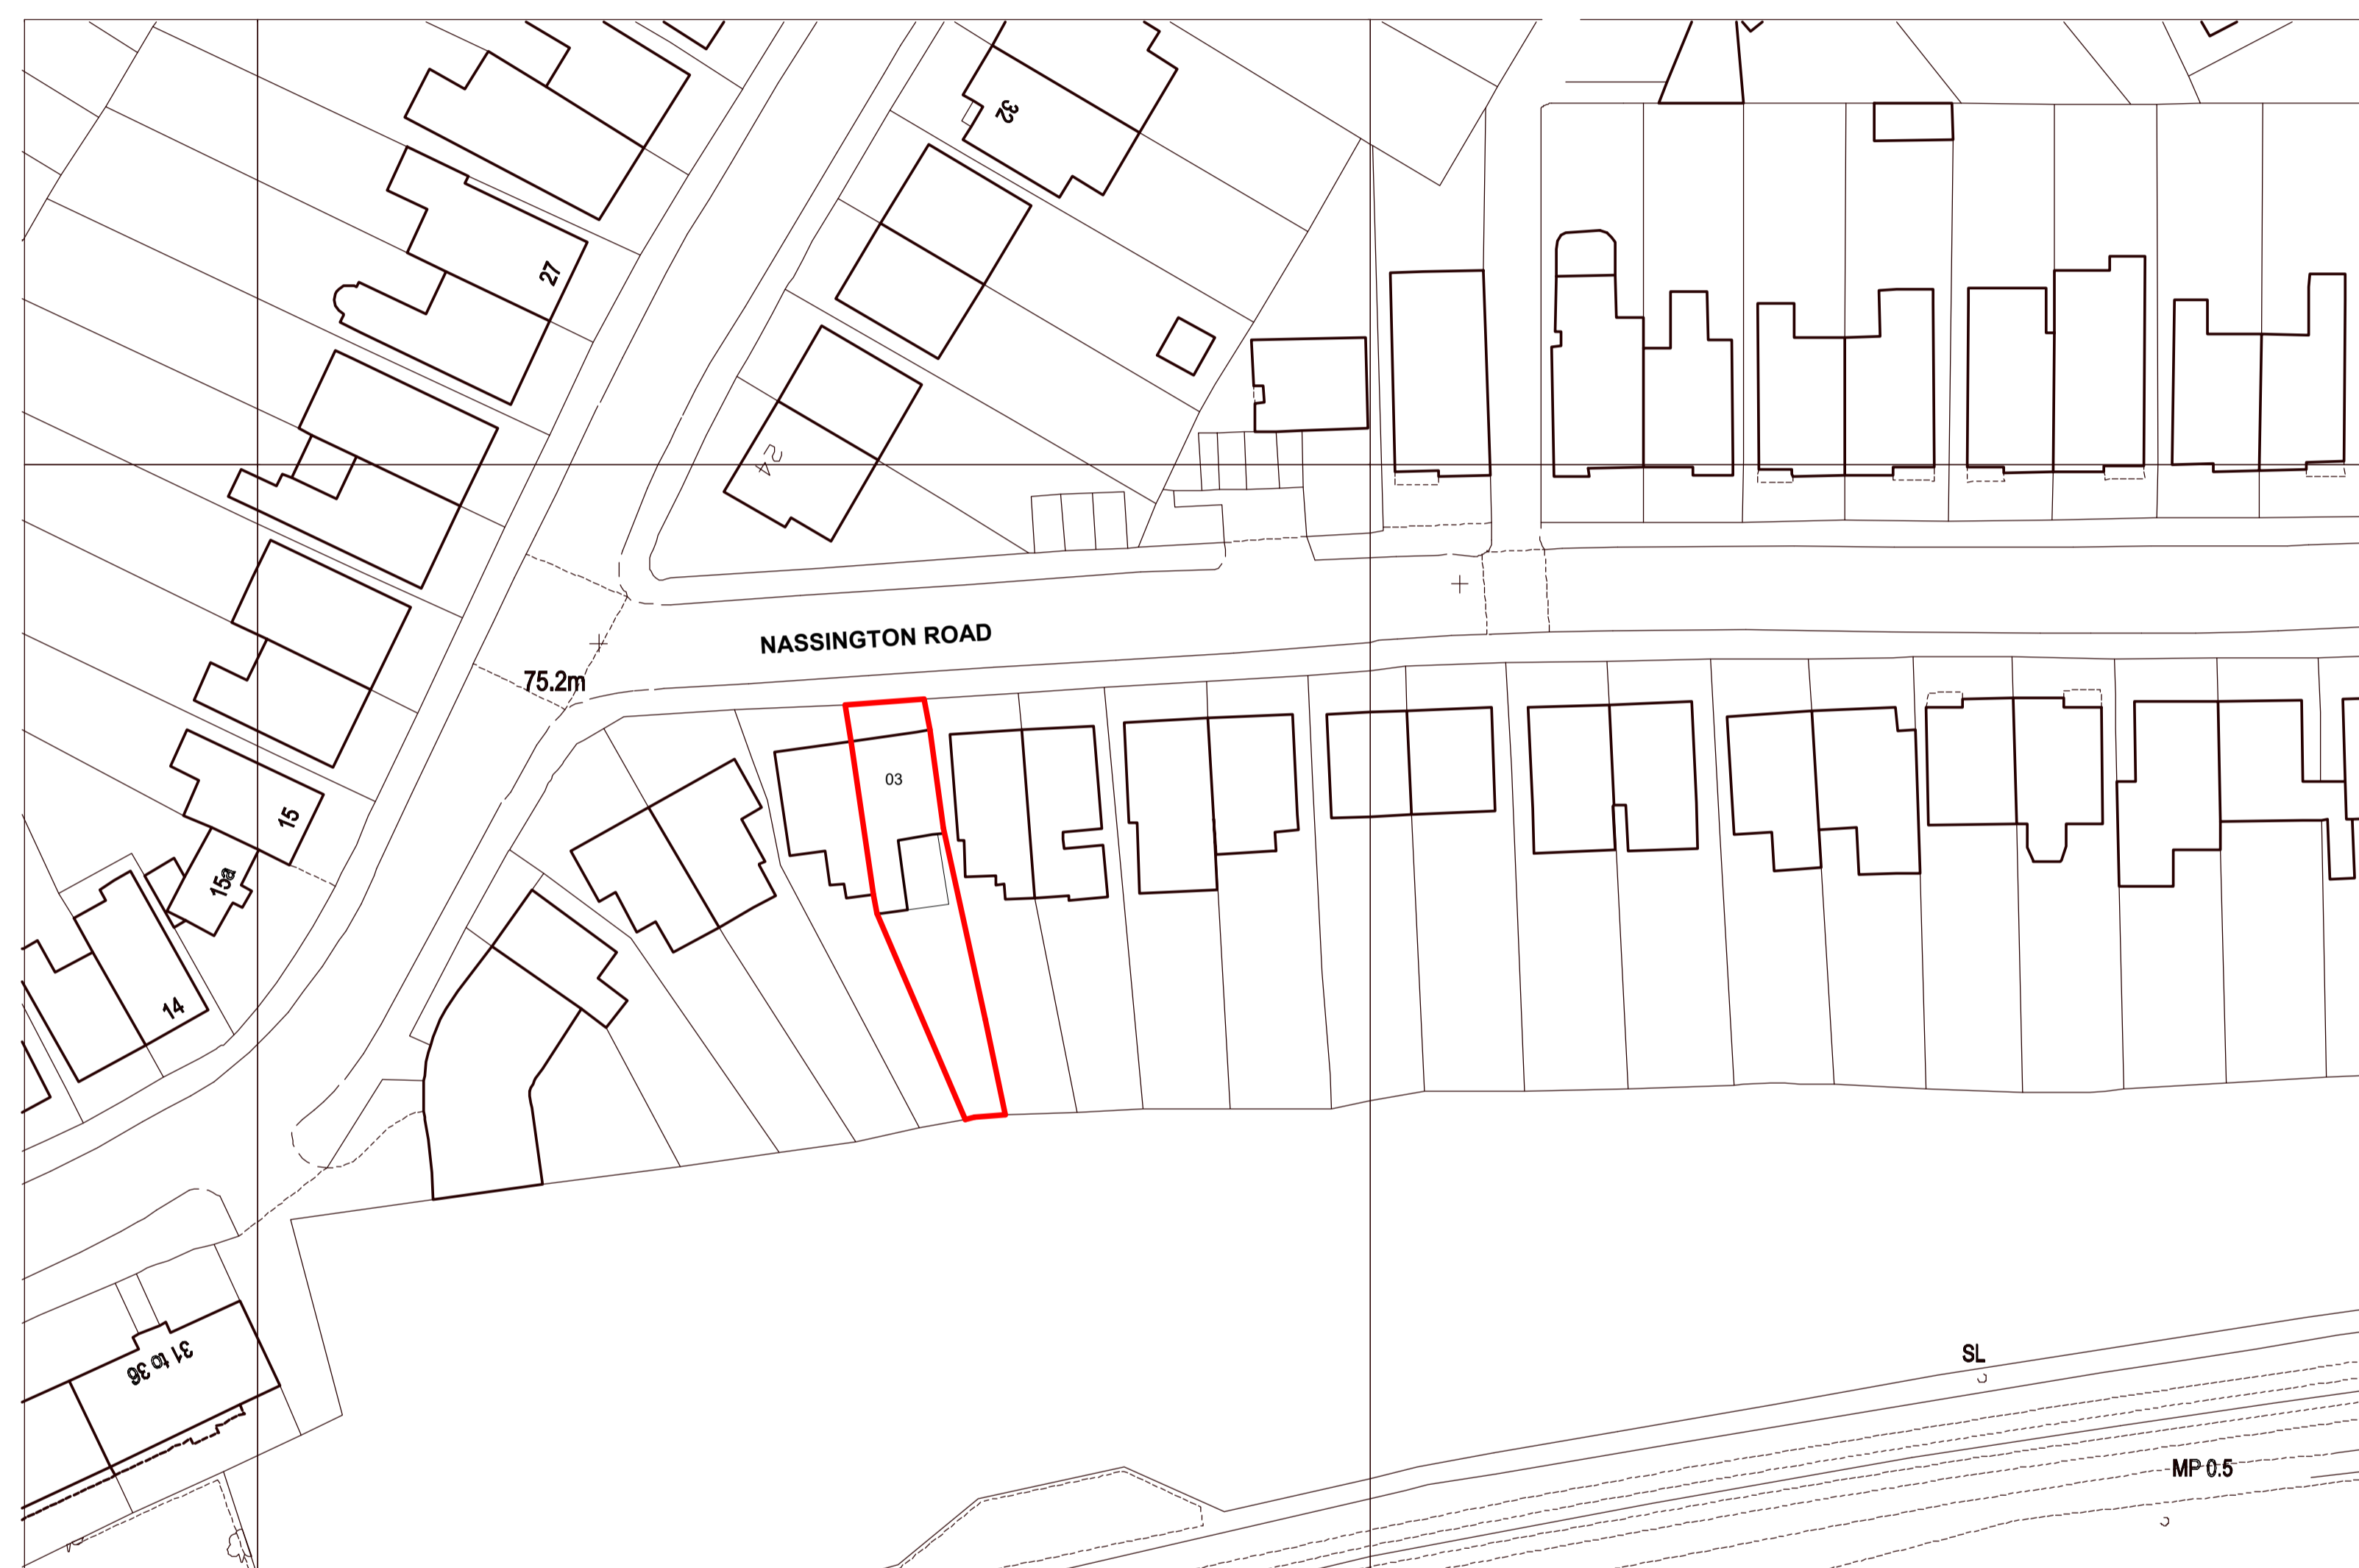

Proposed Site Plan

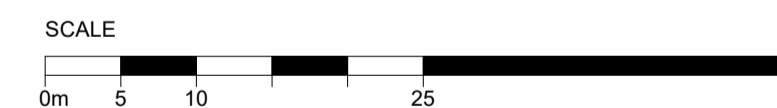

MIDA

MIDA ARCHITECTURE LTD
 Old Post Room
 Somerset House
 London
 WC2R 1LA
 info@mida-architecture.co.uk
 +44 (0)207-998-3781
 www.mida-architecture.co.uk

PROJECT
 3 NASSINGTON ROAD, LONDON, NW3 2TX

TITLE
 PROPOSED SITE AND BLOCK PLAN


STATUS
 PLANNING

DATE
 23.06.23

REVISION
 B

SCALE
 1 : 500 @A1

REVISION DETAILS		DATE	DRW	CHK
A	ISSUED FOR PLANNING	23.06.23	MIDA	MIDA
B	PLANNING REVISION	04.09.23	MIDA	MIDA

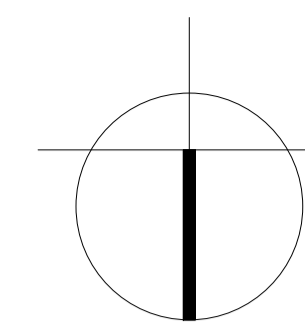


DRAWING NO.


P03

Issued 23.06.23


Revision B

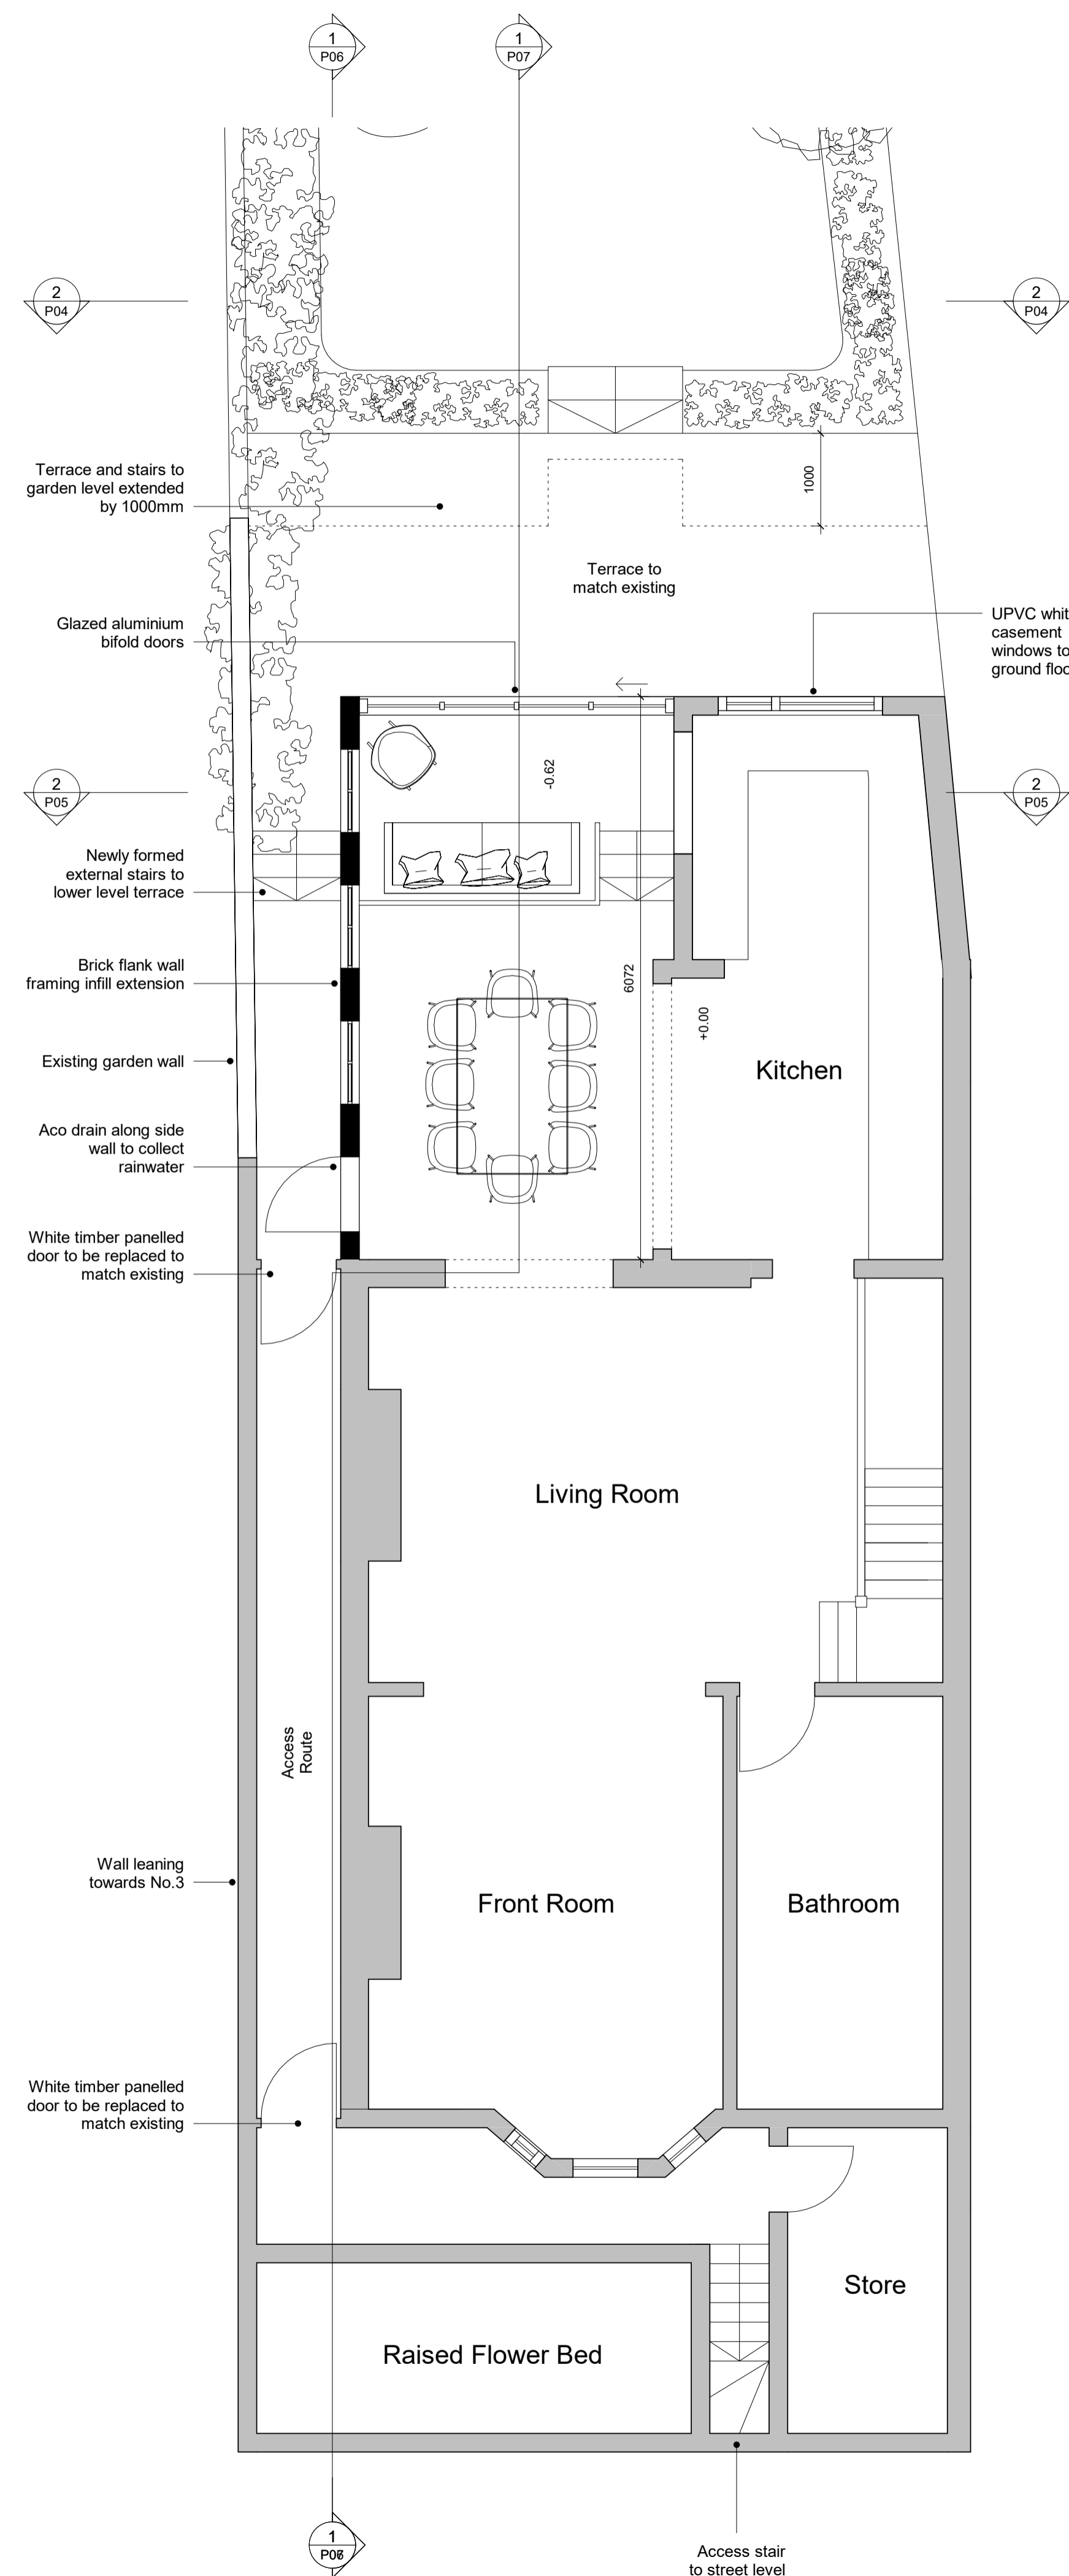

Proposed Lower Ground Floor

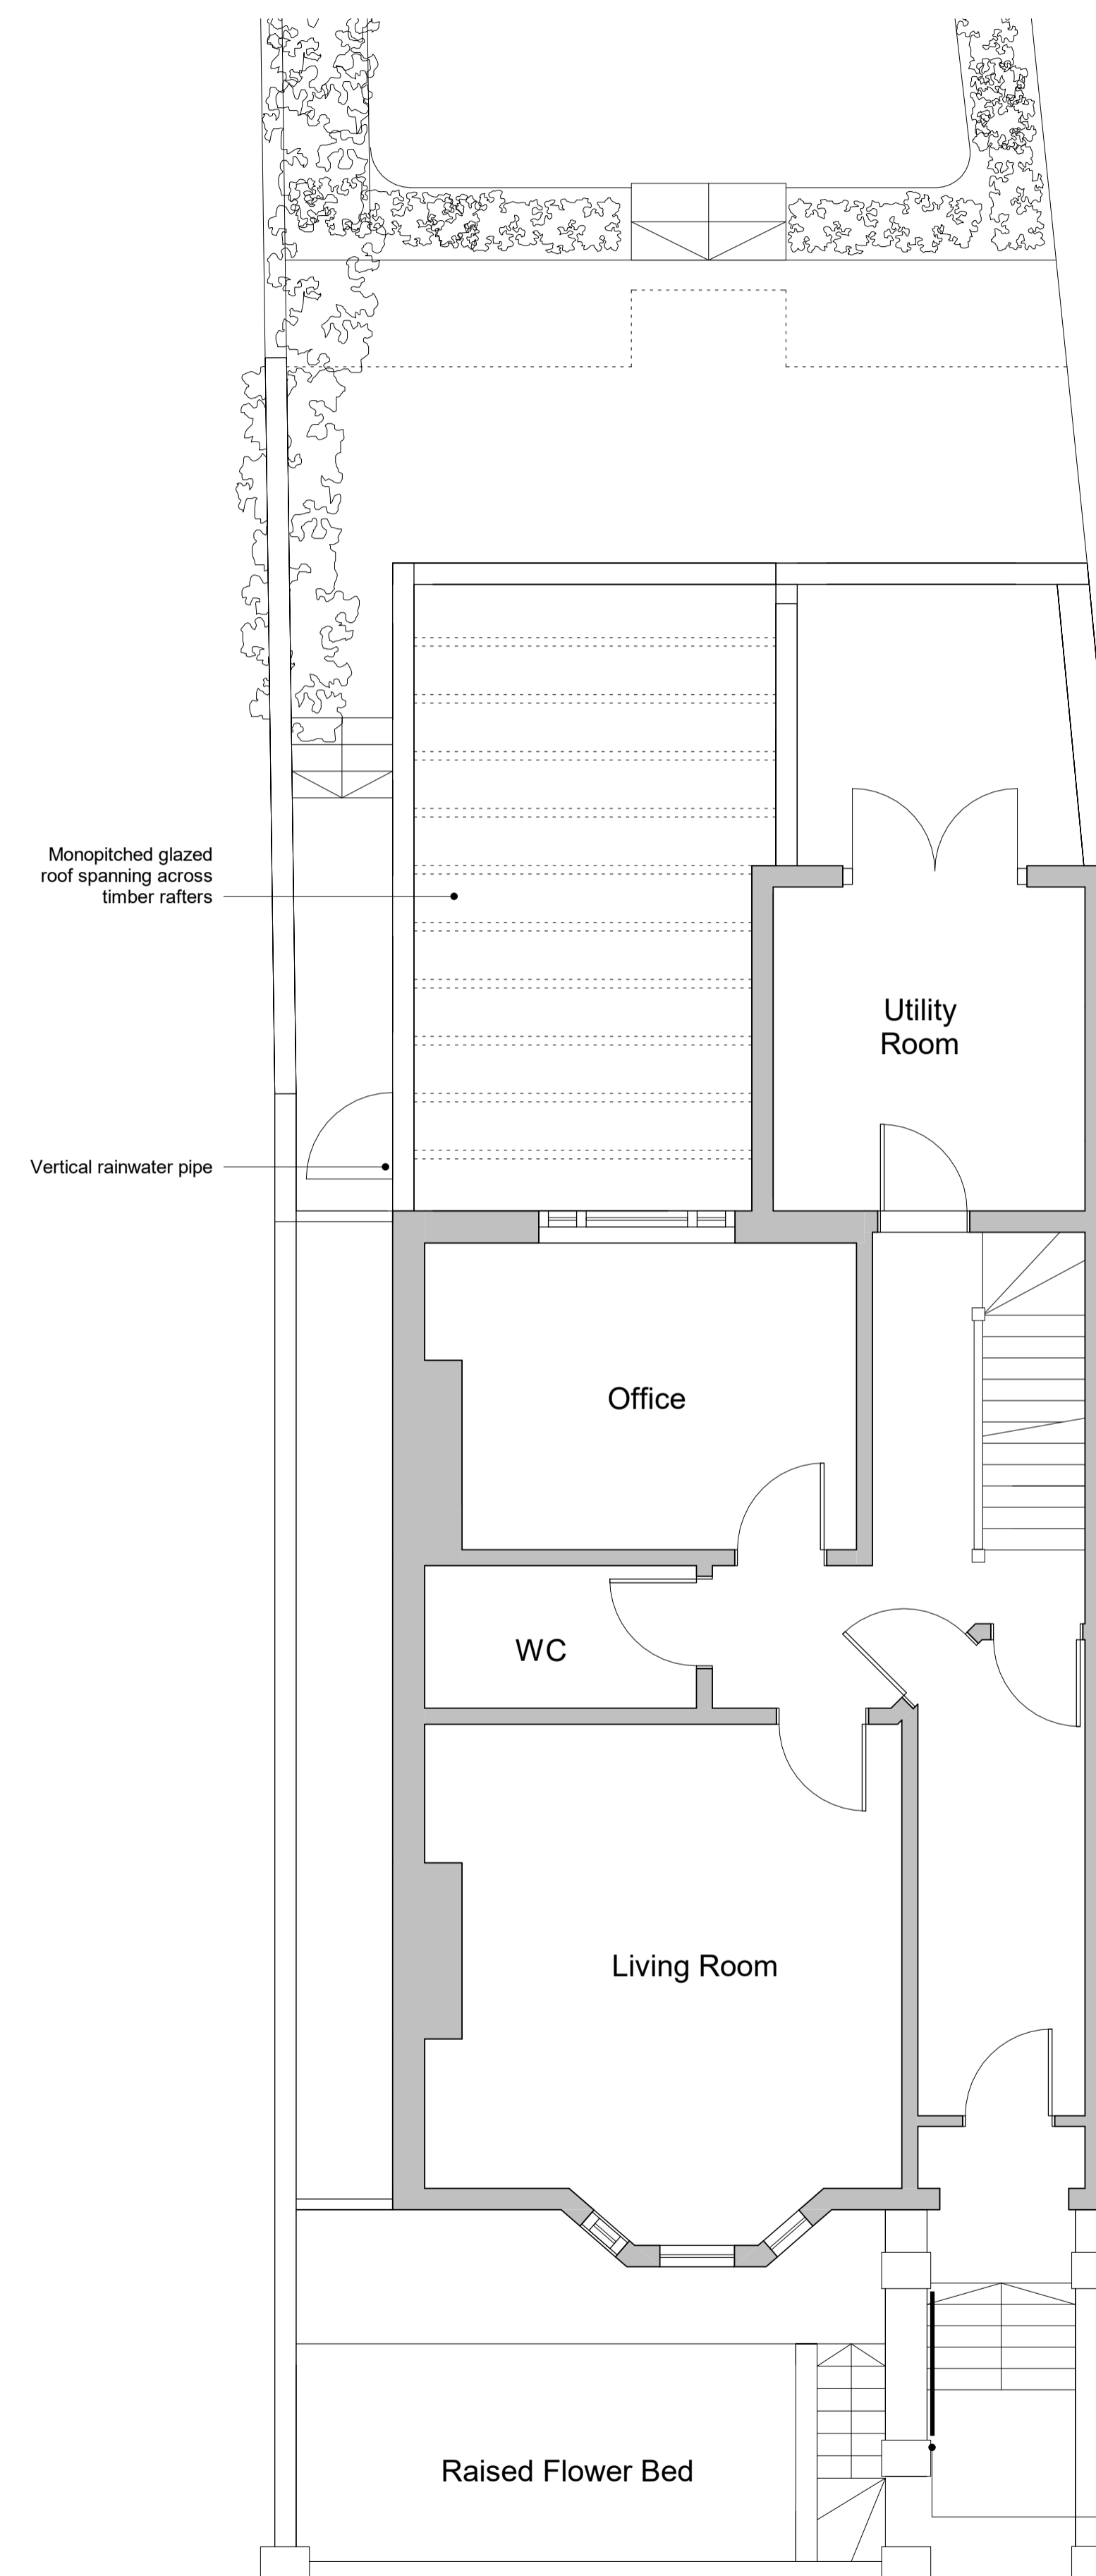

Proposed Ground Floor

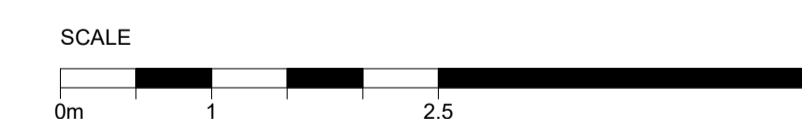

MIDA

MIDA ARCHITECTURE LTD
 Old Post Room
 Somerset House
 London
 WC2R 1LA
 info@mida-architecture.co.uk
 +44 (0)207-998-3781
 www.mida-architecture.co.uk

PROJECT
 3 NASSINGTON ROAD, LONDON, NW3 2TX

TITLE
 PROPOSED PLANS

STATUS
 PLANNING

DATE
 23.06.23

REVISION
 B

SCALE
 1 : 50 @A1

REVISION DETAILS		DATE	DRW	CHK
A	ISSUED FOR PLANNING	23.06.23	MIDA	MIDA
B	PLANNING REVISION	04.09.23	MIDA	MIDA

DRAWING NO.

P04

Issued 23.06.23


Revision B



Proposed Front Elevation



Proposed Rear Elevation

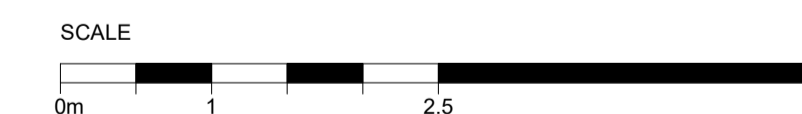

MIDA

MIDA ARCHITECTURE LTD
 Old Post Room
 Somerset House
 London
 WC2R 1LA
 info@mida-architecture.co.uk
 +44 (0)207-998-3781
 www.mida-architecture.co.uk

PROJECT
 3 NASSINGTON ROAD, LONDON, NW3 2TX

TITLE
 PROPOSED FRONT AND REAR ELEVATION

STATUS
 PLANNING

DATE
 23.06.23

REVISION
 B

SCALE
 1 : 50 @A1


REVISION DETAILS		DATE	DRW	CHK
A	ISSUED FOR PLANNING	23.06.23	MIDA	MIDA
B	PLANNING REVISION	04.09.23	MIDA	MIDA

DRAWING NO.

P05

Issued 23.06.23


Revision B

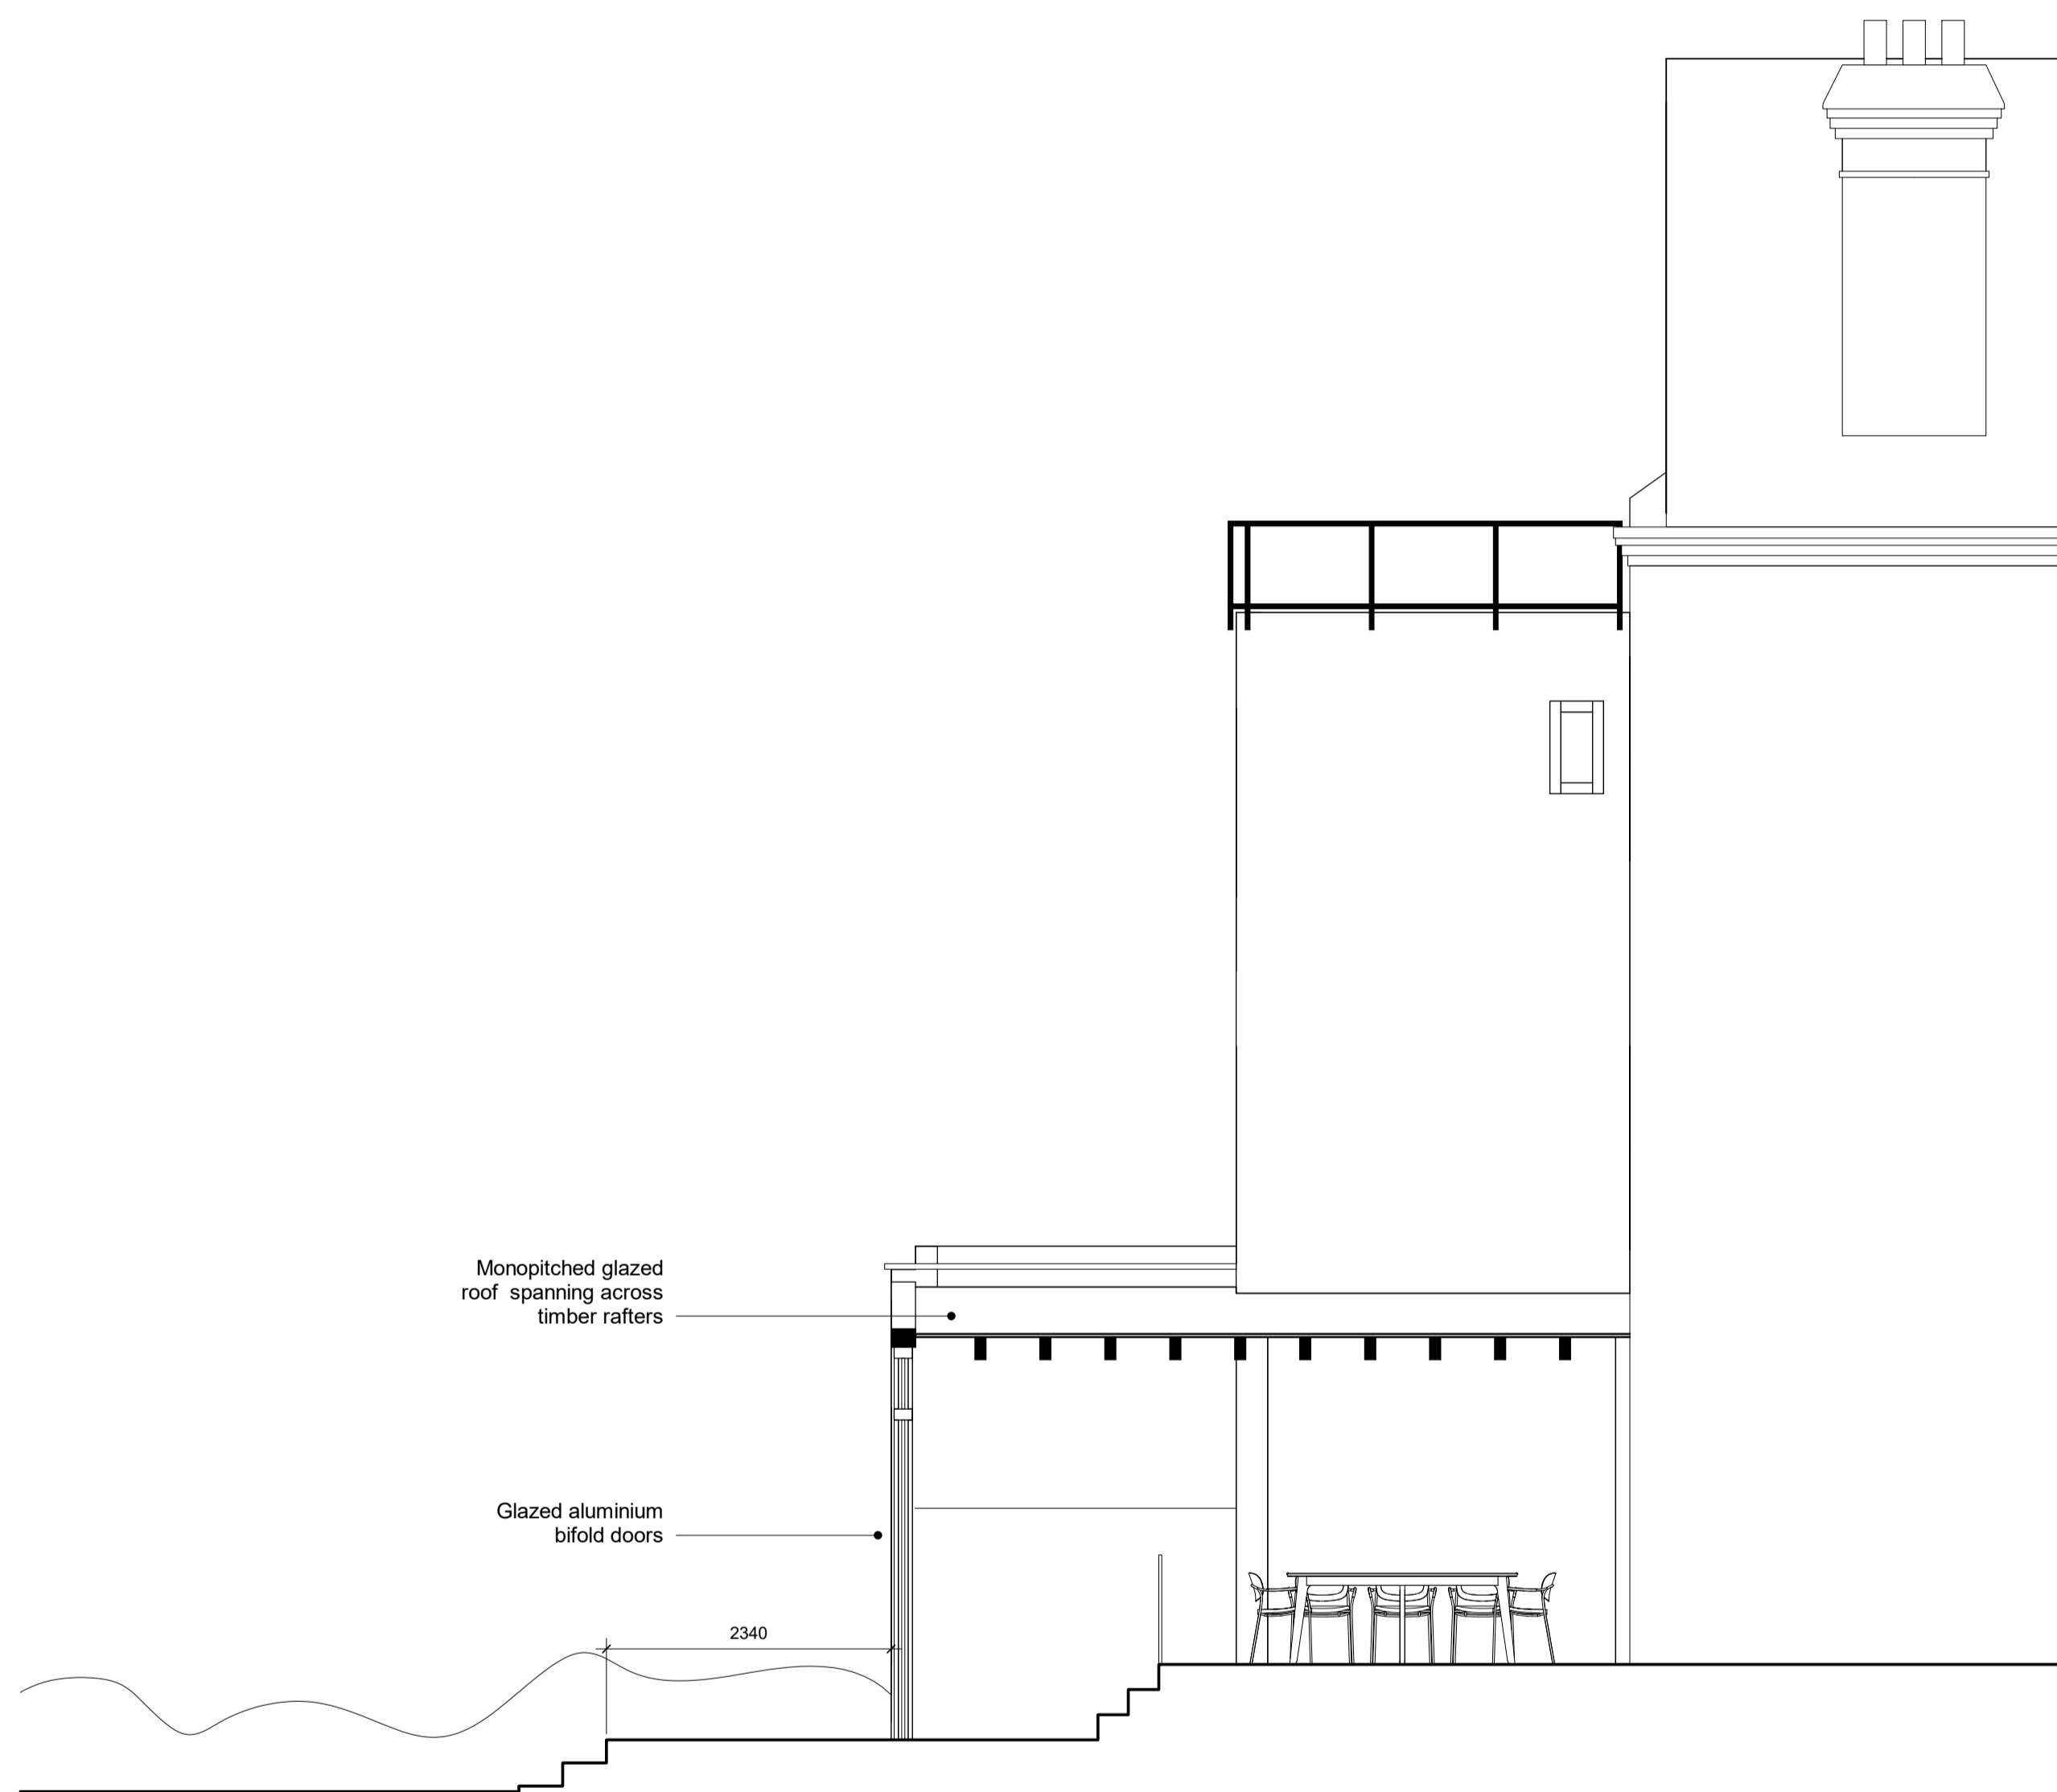

Proposed Long Section



Proposed Short Section

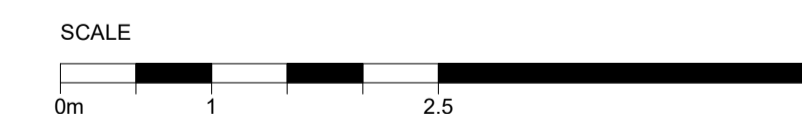

MIDA

MIDA ARCHITECTURE LTD
Old Post Room
Somerset House
London
WC2R 1LA
info@mida-architecture.co.uk
+44 (0)207-998-3781
www.mida-architecture.co.uk

PROJECT
3 NASSINGTON ROAD, LONDON, NW3 2TX

TITLE
PROPOSED SECTIONS

STATUS
PLANNING

DATE
23.06.23

REVISION
B

SCALE
1 : 50 @A1



REVISION DETAILS		DATE	DRW	CHK
A	ISSUED FOR PLANNING	23.06.23	MIDA	MIDA
B	PLANNING REVISION	04.09.23	MIDA	MIDA

DRAWING NO.

P06

Issued 23.06.23

Revision B

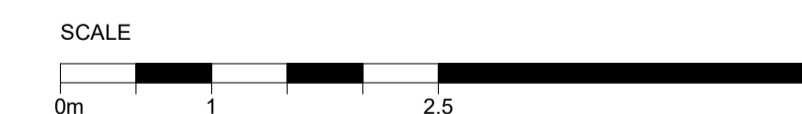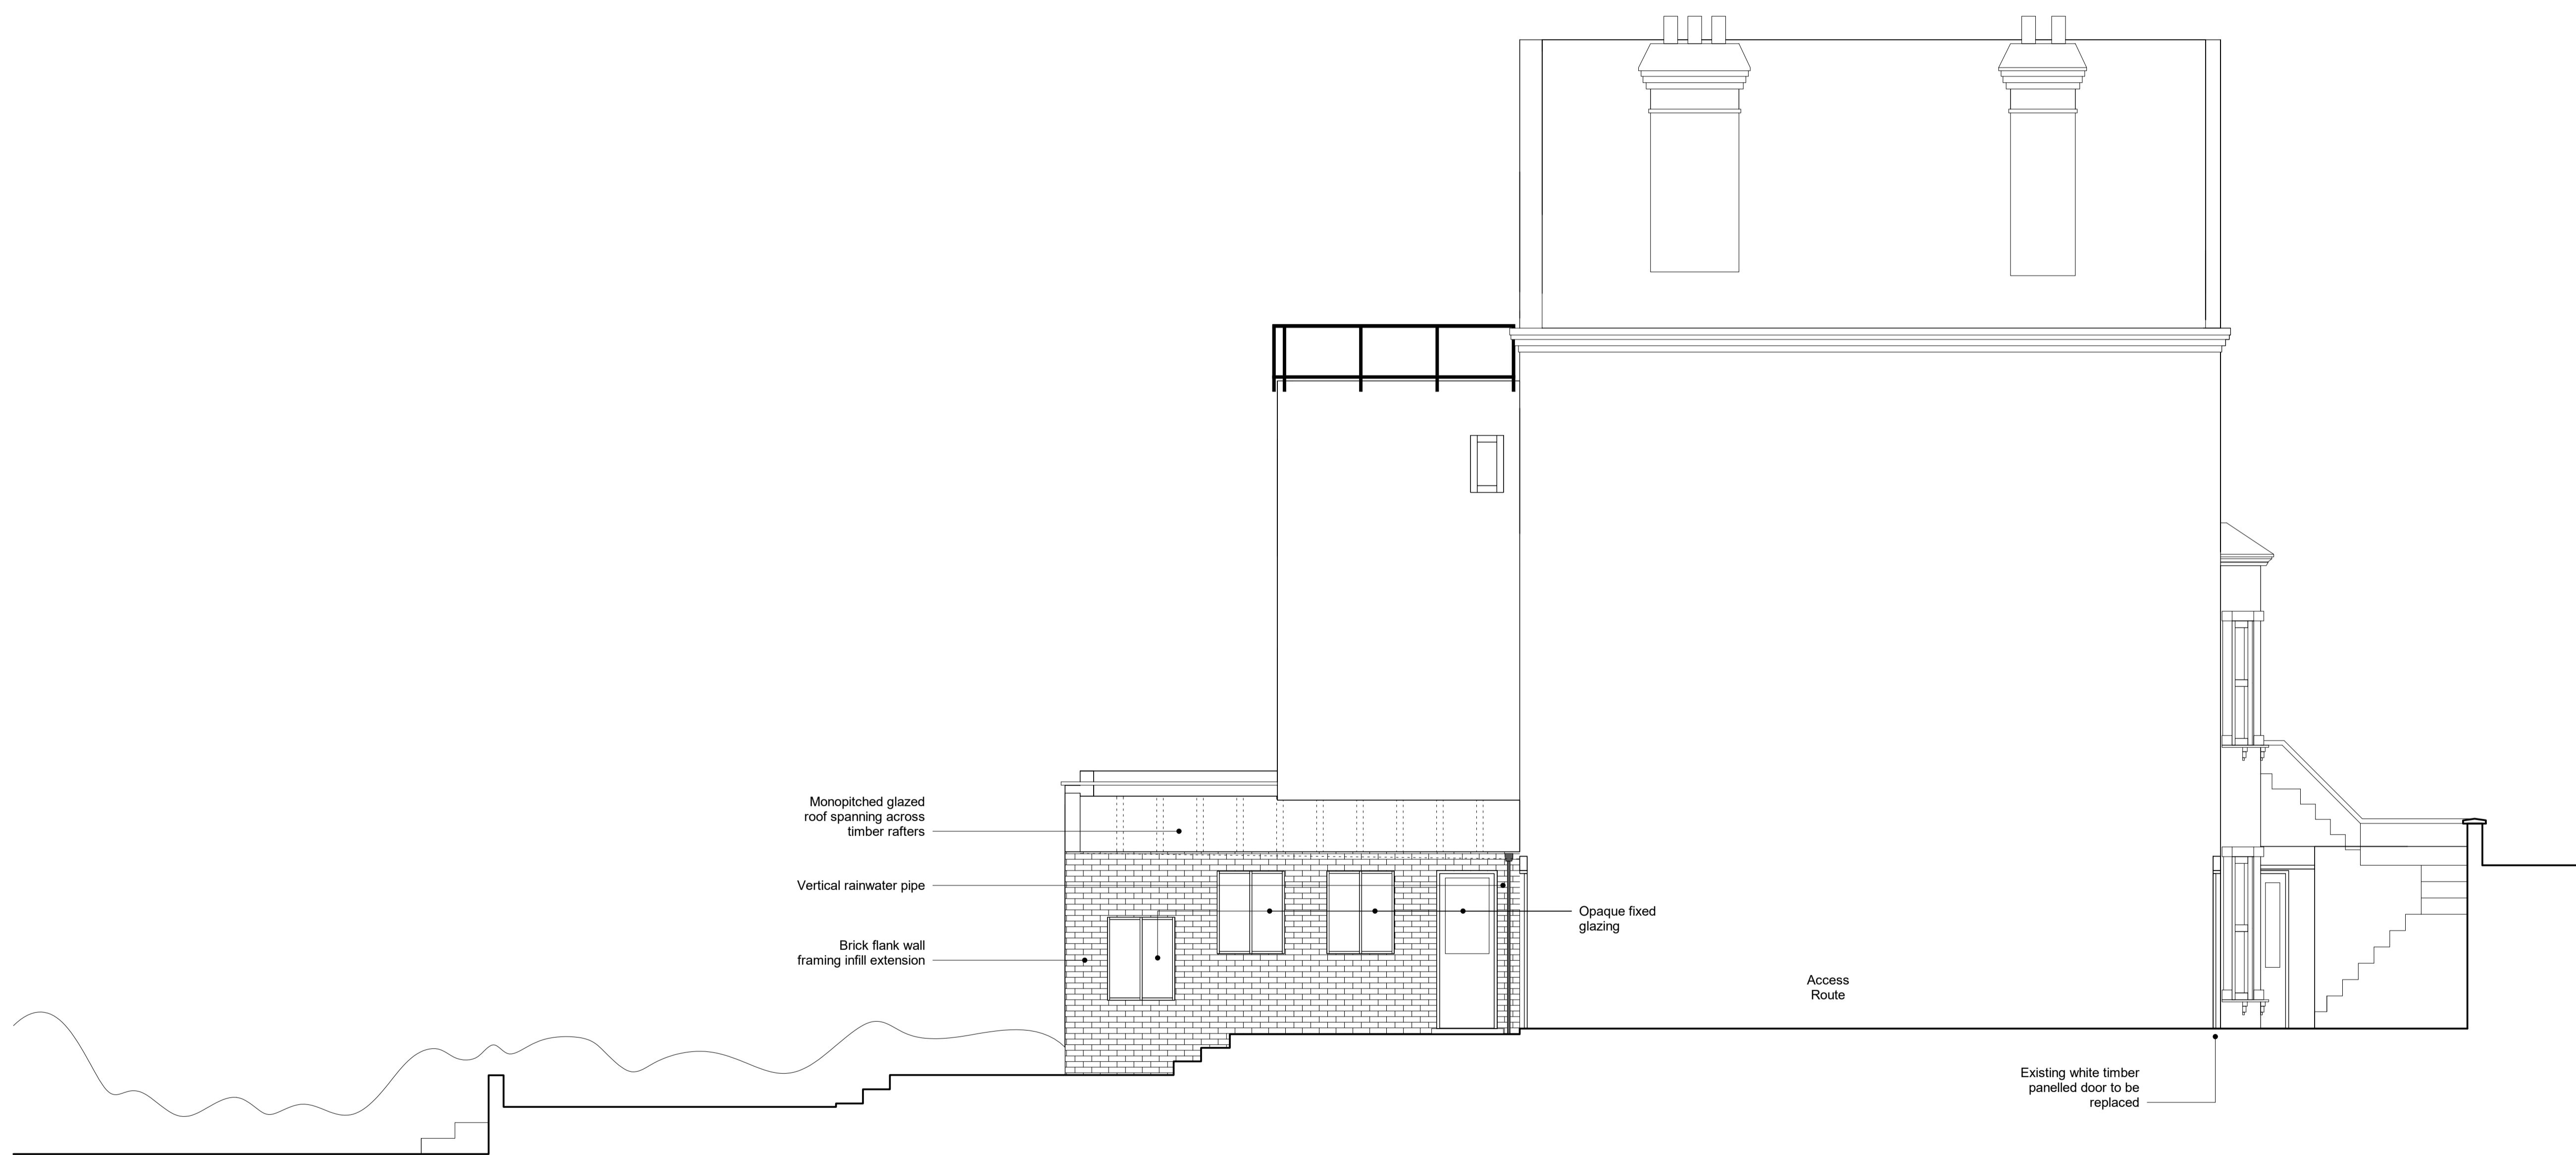

Proposed Side Elevation

MIDA

MIDA ARCHITECTURE LTD
 Old Post Room
 Somerset House
 London
 WC2R 1LA
 info@mida-architecture.co.uk
 +44 (0)207-998-3781
 www.mida-architecture.co.uk

PROJECT
 3 NASSINGTON ROAD, LONDON, NW3 2TX

TITLE
 PROPOSED SIDE ELEVATION


STATUS
 PLANNING

DATE
 23.06.23


REVISION
 B

SCALE
 1 : 50 @A1


REVISION DETAILS		DATE	DRW	CHK
A	ISSUED FOR PLANNING	23.06.23	MIDA	MIDA
B	PLANNING REVISION	04.09.23	MIDA	MIDA

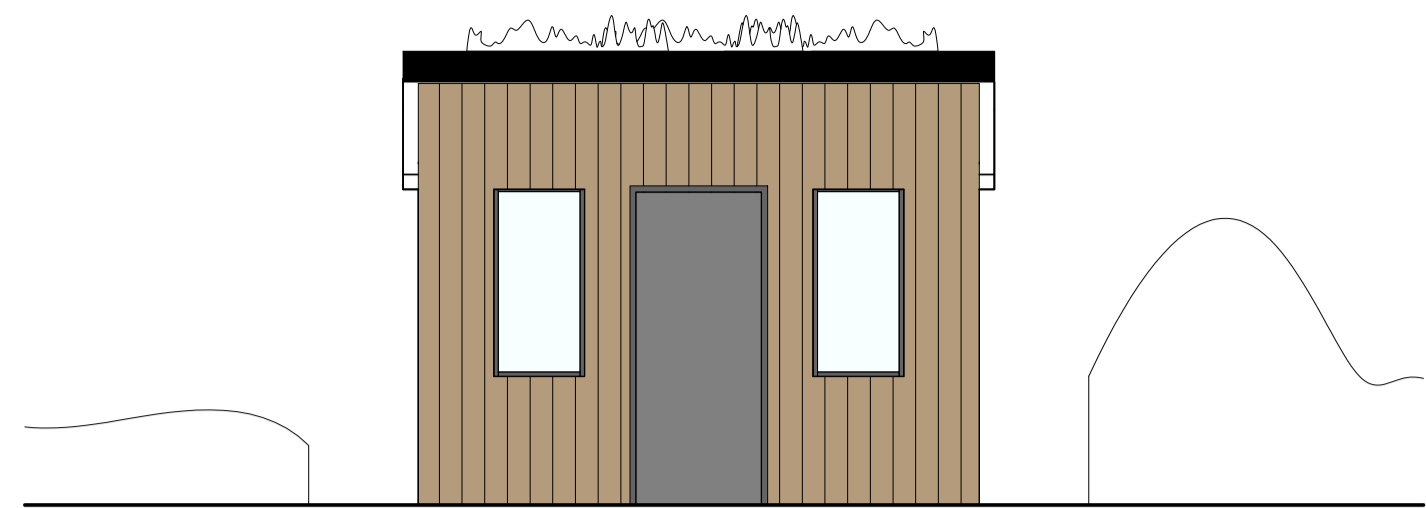


Outbuilding Rear Elevation

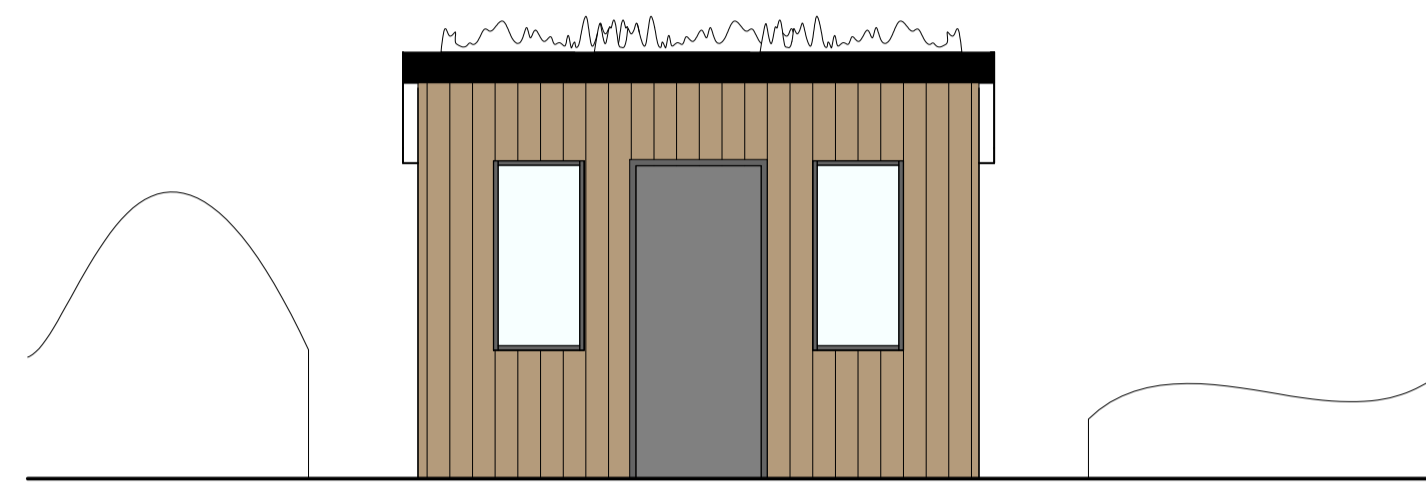

Outbuilding Front Elevation

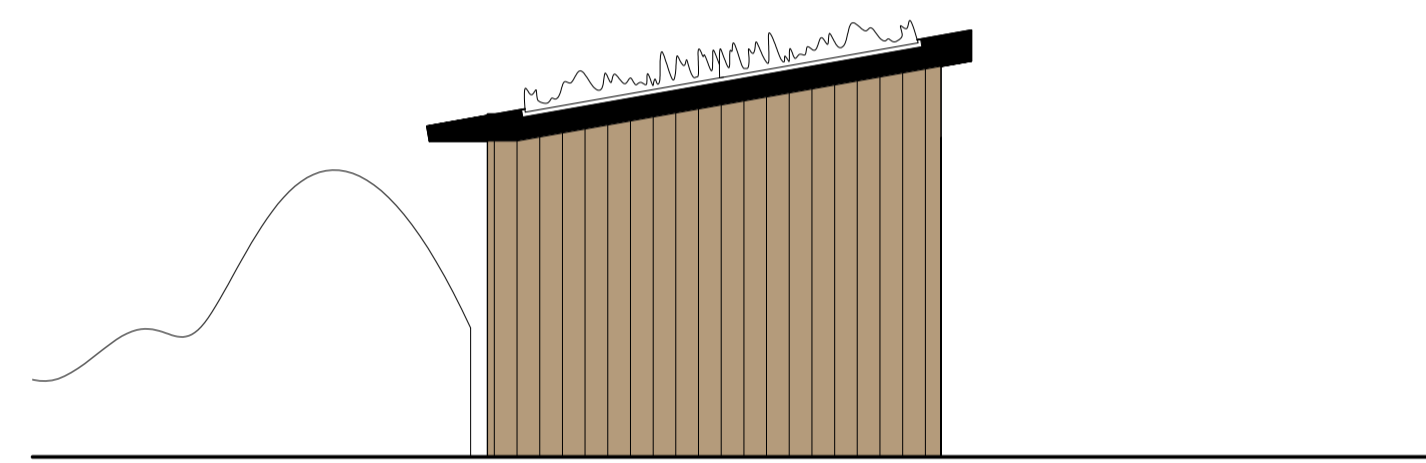

Outbuilding Side Elevation

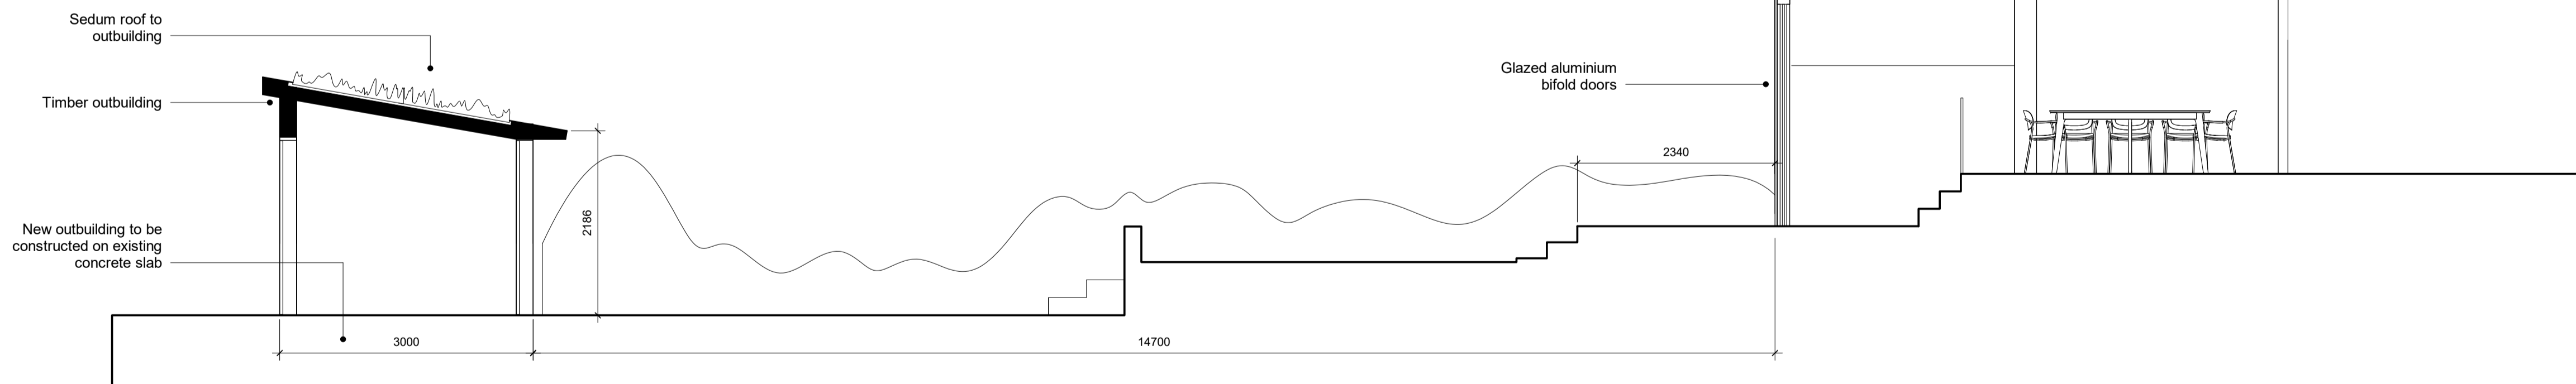


Proposed Outbuilding Section

DRAWING NO.

P07

Issued 23.06.23

Revision **B**

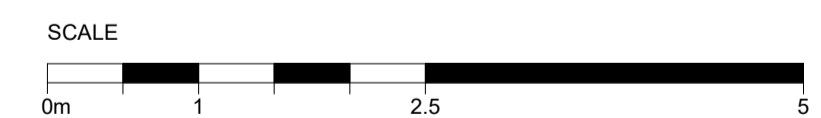

MIDA

MIDA ARCHITECTURE LTD
 Old Post Room
 Somerset House
 London
 WC2R 1LA
 info@mida-architecture.co.uk
 +44 (0)207-998-3781
 www.mida-architecture.co.uk

PROJECT
 3 NASSINGTON ROAD, LONDON, NW3 2TX

TITLE
 PROPOSED OUTBUILDING SECTION AND ELEVATIONS

STATUS
 PLANNING

DATE
 23.06.23

REVISION
 B

SCALE
 1 : 50 @A1