





NOTES		Scale		<div><div></div><div></div><div></div><div></div><div></div></div> <div>1m2m3m4m5m</div>		REVISIONS		Job name193 Sumatra Road NW6 1PF			SPACE 120 architects
<p>This drawing was prepared for the purposes indicated below and is to be read as preliminary unless otherwise stated.</p> <p>Copyright: This drawing is copyright of Space 120 Architects and is issued on the terms that it will not be reproduced or copied in whole or any part nor will any information be furnished from it without their consent. Space 120 Architects accepts no liability for the unauthorised use of drawings and should be notified of drawings developed from this source.</p> <p>Scaling: This drawing is representative of the building or site and the intended works. Contractors should refer to the figured dimensions and should not scale off any part of printed or electronically issued versions of this drawing. Contractors should carry out site surveys to confirm dimensions and details of existing structure required for the setting out of their works prior to making shop drawings or otherwise setting-out the works.</p> <p>Electronic issue: Space 120 Architects accepts no responsibility for omissions from or discrepancies in appearance of the drawings arising from transfer in electronic format. Contractors must refer to the printed issue of this drawing for verification of the Architects intentions and ensure that all information contained for use is current and should not rely on printed scales if the drawing has been issued in PDF format.</p>		<div><div>N</div><div></div></div>						Drawing titleExisting First Floor Plan			
								Drawing Number2069102Rev /			
								Date of issue14.06.23			
								Scale1:50@A3			
								Purpose of issuePreliminary			

120 Winchester Road Highams Park London E4 9JP 07745 895 216 space120@live.com	
--	--

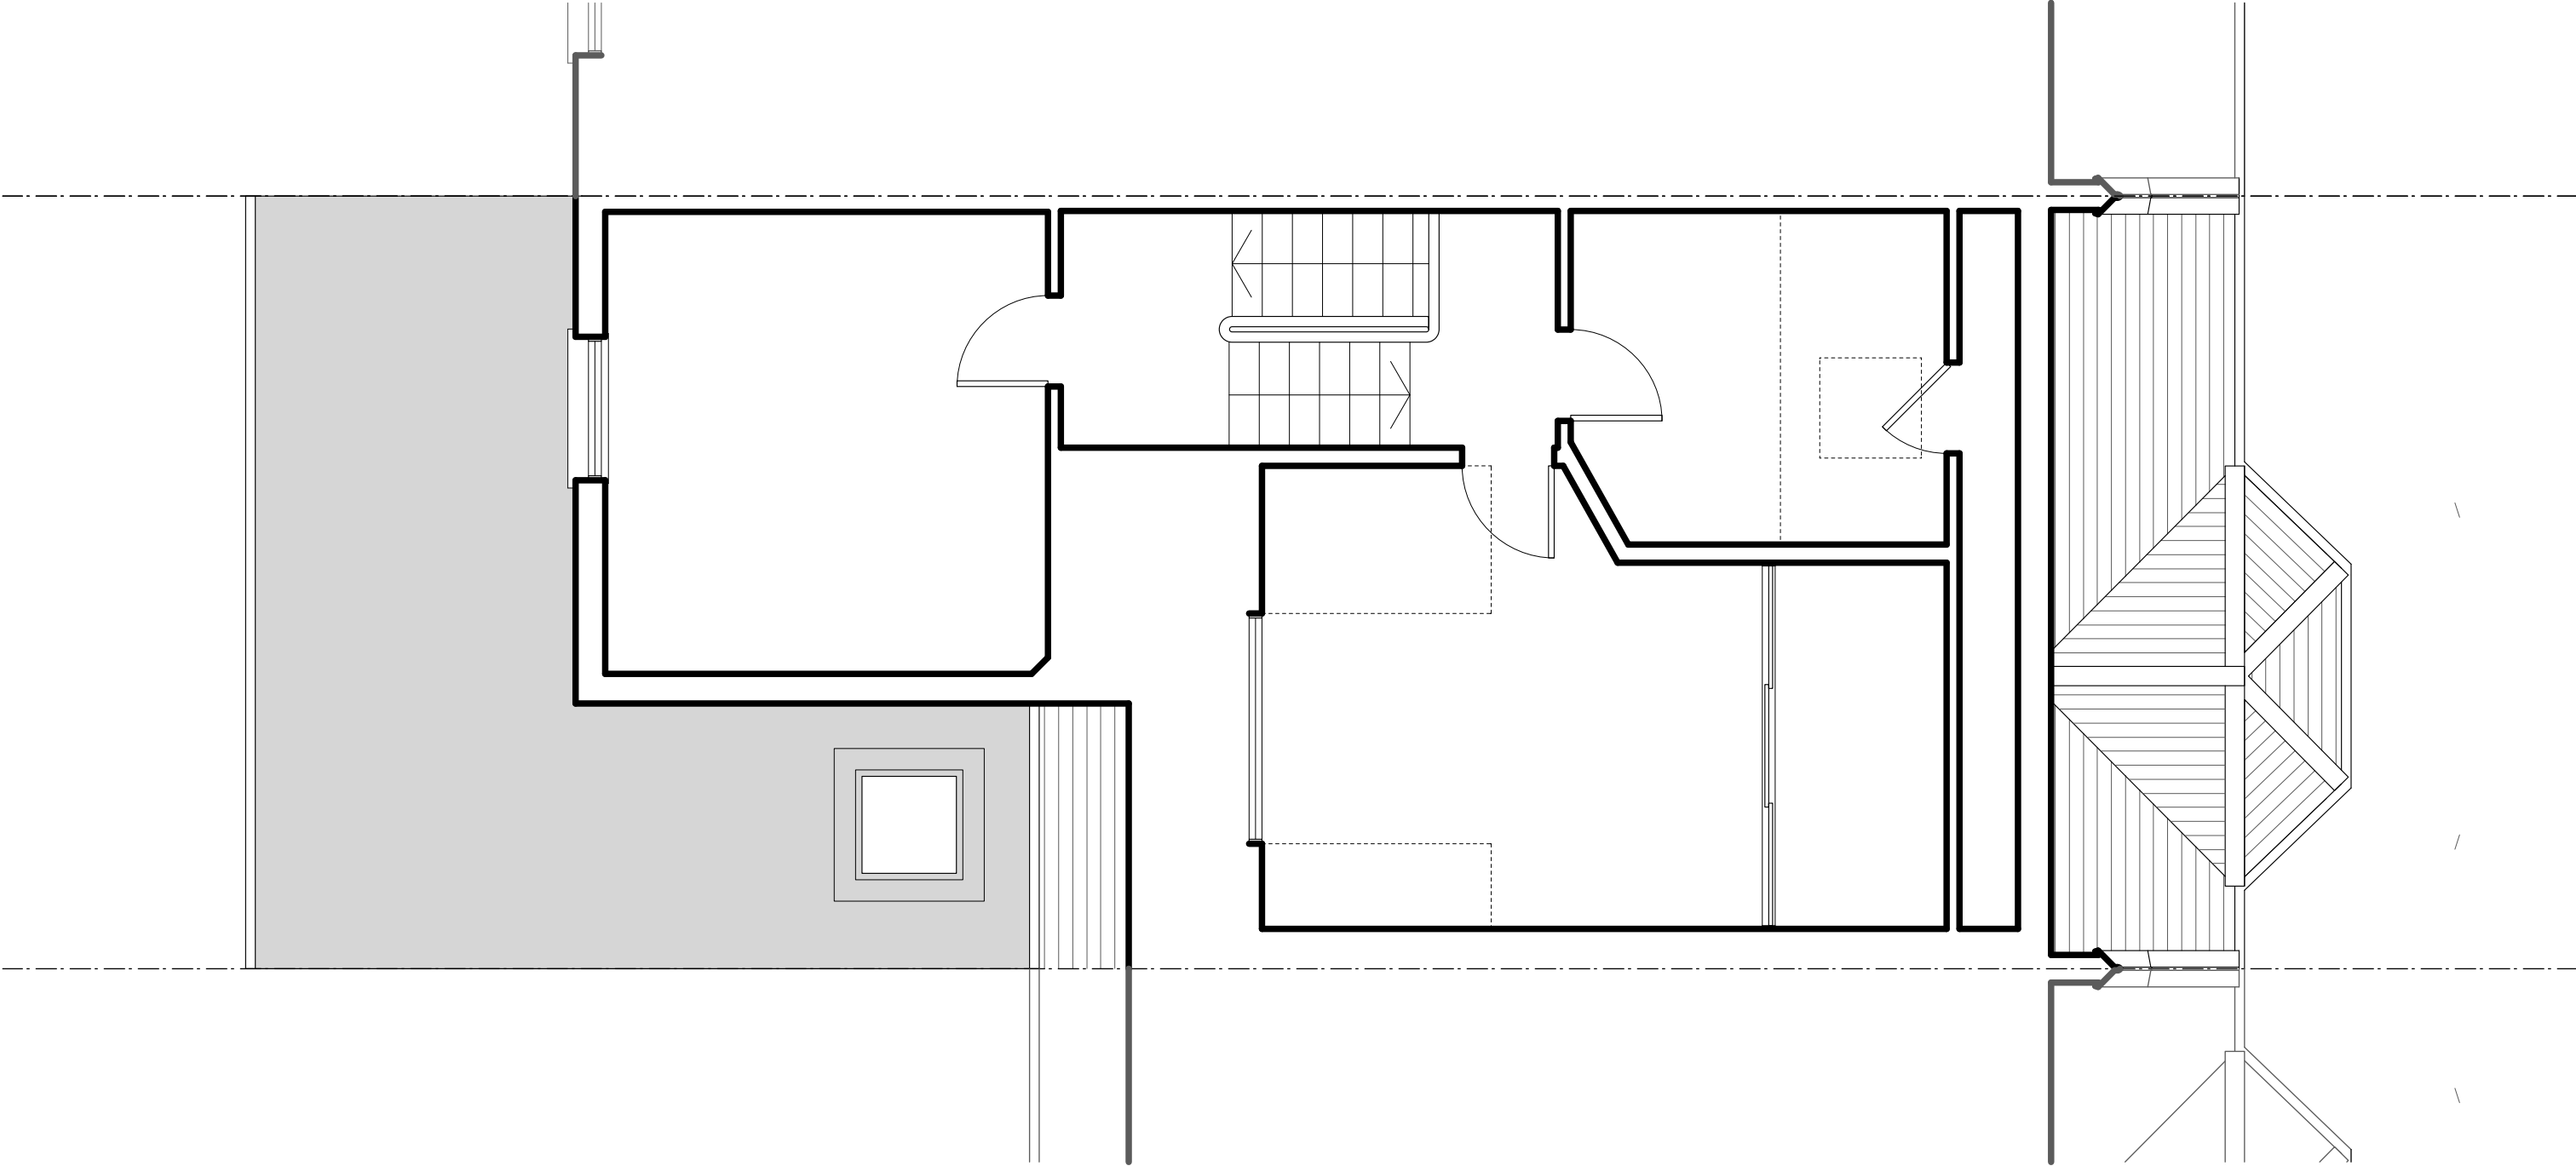


NOTES		<div>Scale</div> <div><div><div></div><div></div><div></div></div><div>1m</div><div>2m</div><div>3m</div><div>4m</div><div>5m</div></div>		REVISIONS		Job name193 Sumatra Road NW6 1PF		<div>SPACE 120</div> <div>architects</div> <div>120 Winchester Road Highams Park London E4 9JP 07745 895 216 space120@live.com</div>	
<p>This drawing was prepared for the purposes indicated below and is to be read as preliminary unless otherwise stated.</p> <p>Copyright: This drawing is copyright of Space 120 Architects and is issued on the terms that it will not be reproduced or copied in whole or any part nor will any information be furnished from it without their consent. Space 120 Architects accepts no liability for the unauthorised use of drawings and should be notified of drawings developed from this source.</p> <p>Scaling: This drawing is representative of the building or site and the intended works. Contractors should refer to the figured dimensions and should not scale off any part of printed or electronically issued versions of this drawing. Contractors should carry out site surveys to confirm dimensions and details of existing structure required for the setting out of their works prior to making shop drawings or otherwise setting-out the works.</p> <p>Electronic issue: Space 120 Architects accepts no responsibility for omissions from or discrepancies in appearance of the drawings arising from transfer in electronic format. Contractors must refer to the printed issue of this drawing for verification of the Architects intentions and ensure that all information contained for use is current and should not rely on printed scales if the drawing has been issued in PDF format.</p>		<div><div>N</div><div></div></div>				Drawing titleExisting Second Floor Plan			
						Drawing Number2069 <div></div> Rev			
						Date of issue			
						Scale			
						Purpose of issuePreliminary			

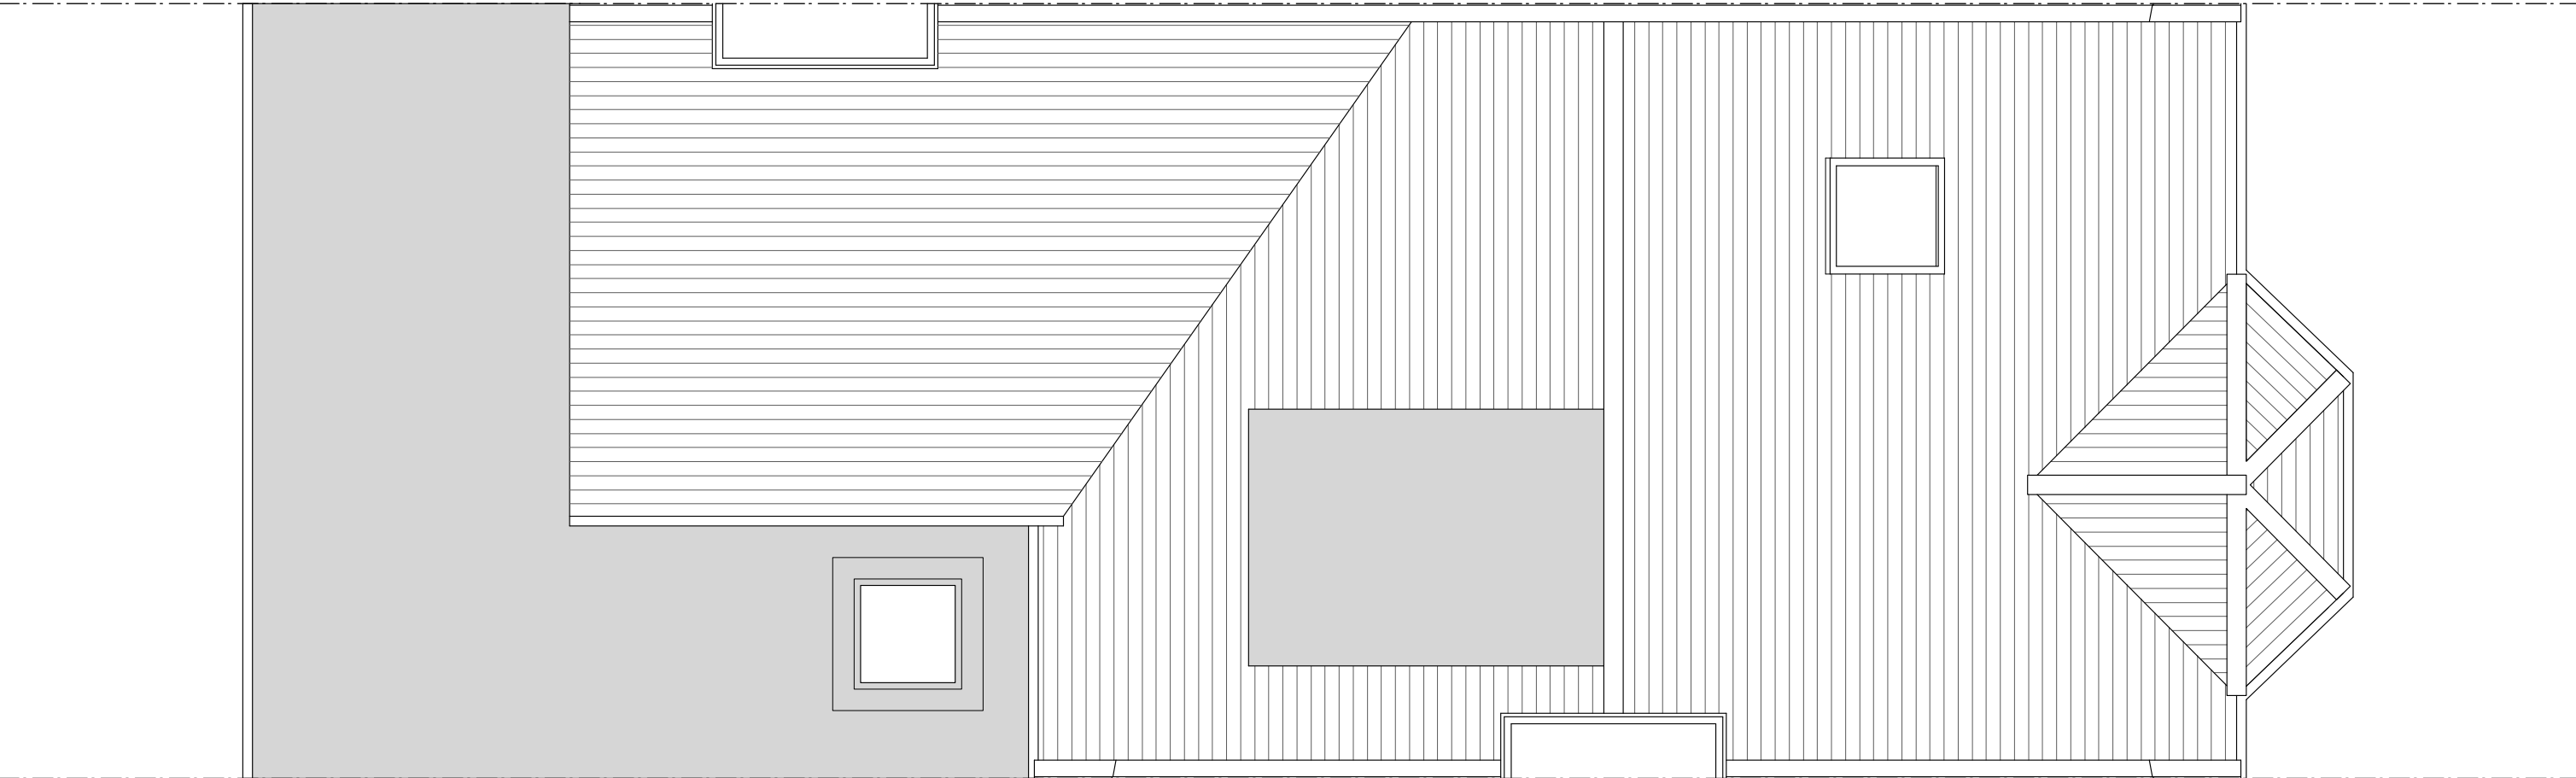

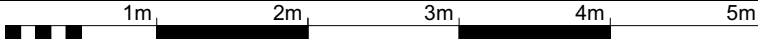NOTES		Scale 		REVISIONS			Job name 193 Sumatra Road NW6 1PF			<div>SPACE 120</div> <div>architects</div>
<p>This drawing was prepared for the purposes indicated below and is to be read as preliminary unless otherwise stated.</p> <p>Copyright: This drawing is copyright of Space 120 Architects and is issued on the terms that it will not be reproduced or copied in whole or any part nor will any information be furnished from it without their consent. Space 120 Architects accepts no liability for the unauthorised use of drawings and should be notified of drawings developed from this source.</p> <p>Scaling: This drawing is representative of the building or site and the intended works. Contractors should refer to the figured dimensions and should not scale off any part of printed or electronically issued versions of this drawing. Contractors should carry out site surveys to confirm dimensions and details of existing structure required for the setting out of their works prior to making shop drawings or otherwise setting-out the works.</p> <p>Electronic issue: Space 120 Architects accepts no responsibility for omissions from or discrepancies in appearance of the drawings arising from transfer in electronic format. Contractors must refer to the printed issue of this drawing for verification of the Architects intentions and ensure that all information contained for use is current and should not rely on printed scales if the drawing has been issued in PDF format.</p>							Drawing title Existing Roof Plan		120 Winchester Road Highams Park London E4 9JP 07745 895 216 space120@live.com	
							Drawing Number 2069 104 Rev			
							Date of issue 14.06.23			
							Scale 1:50@A3			
							Purpose of issue Preliminary			



NOTES		Scale		<div><div></div><div></div><div></div><div></div><div></div><div></div><div></div><div></div><div></div><div></div><div></div><div></div><div></div><div></div><div></div><div></div><div></div><div></div><div></div><div></div><div></div><div></div><div></div><div></div><div></div><div></div><div></div><div></div><div></div><div></div><div></div><div></div><div></div><div></div><div></div><div></div><div></div><div></div><div></div><div></div><div></div><div></div><div></div><div></div><div></div><div></div><div></div><div></div><div></div><div></div><div></div><div></div><div></div><div></div><div></div><div></div><div></div><div></div><div></div><div></div><div></div><div></div><div></div><div></div><div></div><div></</div><div></div><div></div><div></div><div></div><div></div><div></div><div></div><div></div><div></div><div></div><div></div><div></div><div></div><div></div><div></div><div></div><div></div><div></div><div></div><div></div><div></div><div></div><div></div><div></div><div></div><div></div><div></div><div></div><div></div><div></div><div></div></div>	
-------	--	-------	--	--	--

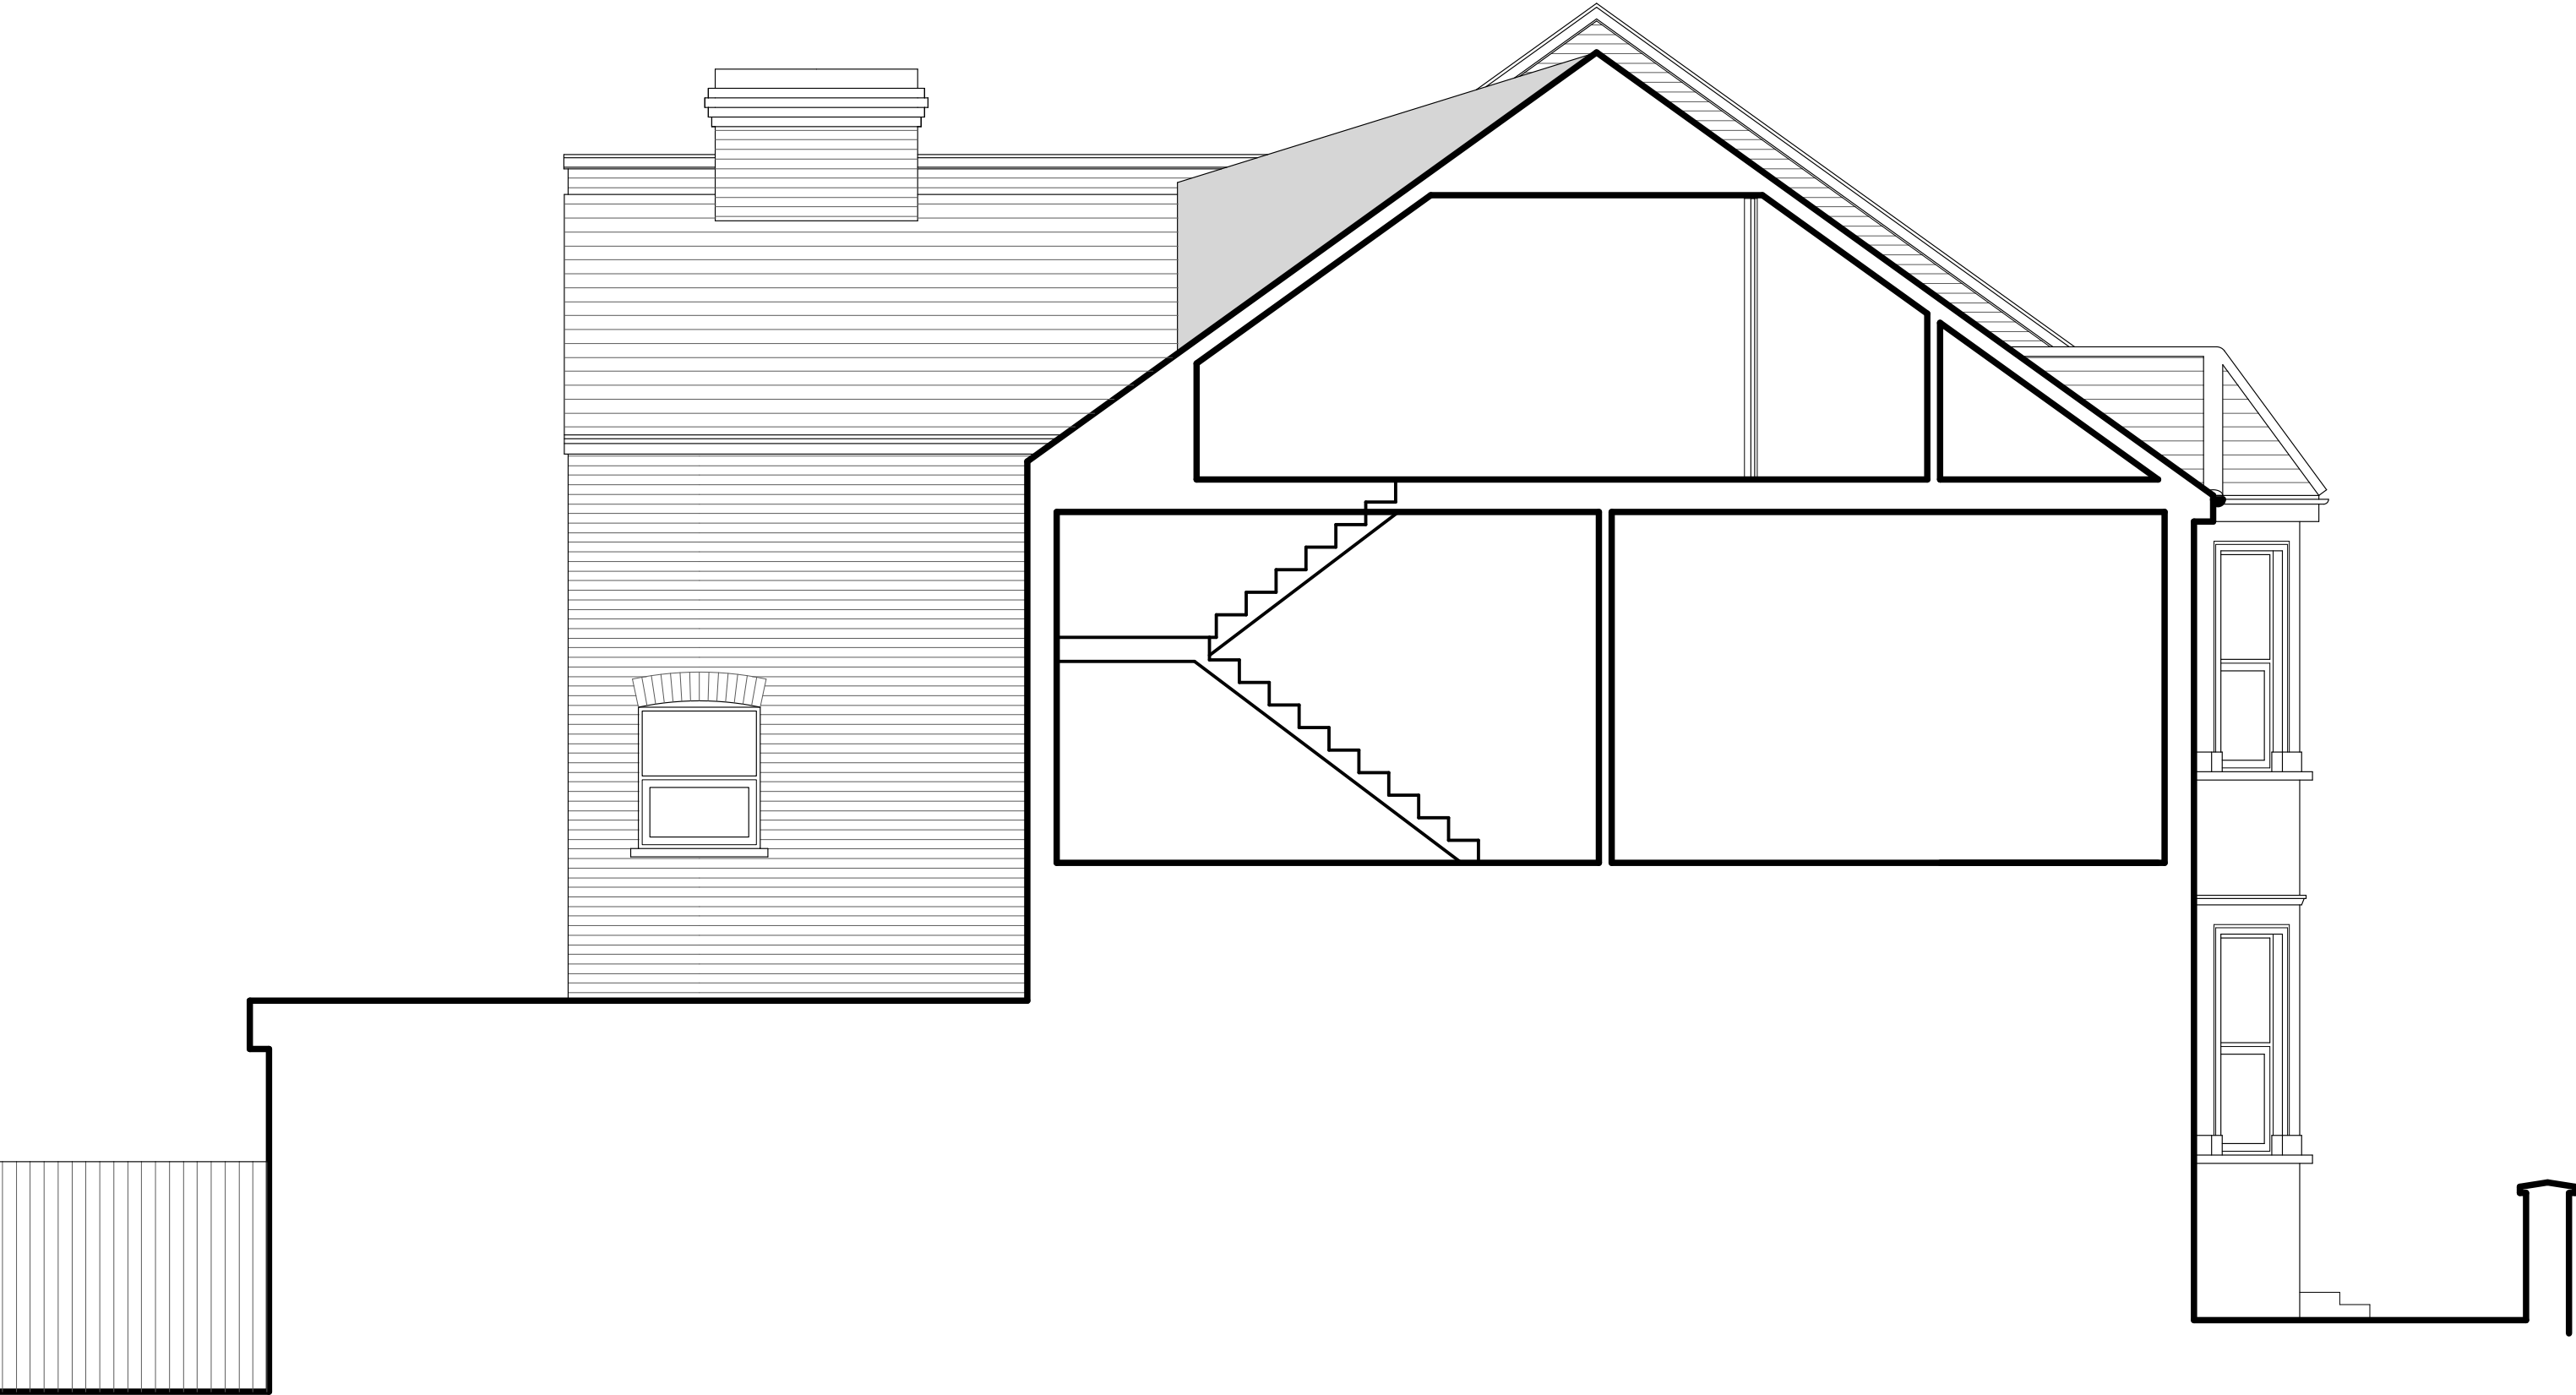

NOTES		Scale		<div><div></div><div></div><div></div><div></div><div></div><div></div><div></div><div></div><div></div><div></div><div></div><div></div><div></div><div></div><div></div><div></div><div></div><div></div><div></div><div></div><div></div><div></div><div></div><div></div><div></div><div></div><div></div><div></div><div></div><div></div><div></div><div></div><div></div><div></div><div></div><div></div><div></div><div></div><div></div><div></div><div></div><div></div><div></div><div></div><div></div><div></div><div></div><div></div><div></div><div></div><div></div><div></div><div></div><div></div><div></div><div></div><div></div><div></div><div></div><div></div><div></div><div></div><div></div><div></div><div></div><div></div><div></div><div></div><div></div><div></div><div></div><div></div><div></div><div></div><div>v></div><div></div><div></div><div></div><div></div><div></div><div></div><div></div><div></div><div></div><div></div><div></div><div></div><div></div><div></div><div></div><div></div><div></div><div></div><div></div><div></div><div></div><div></div><div></div><div></div></div>	
-------	--	-------	--	--	--