



PROPOSED THIRD FLOOR

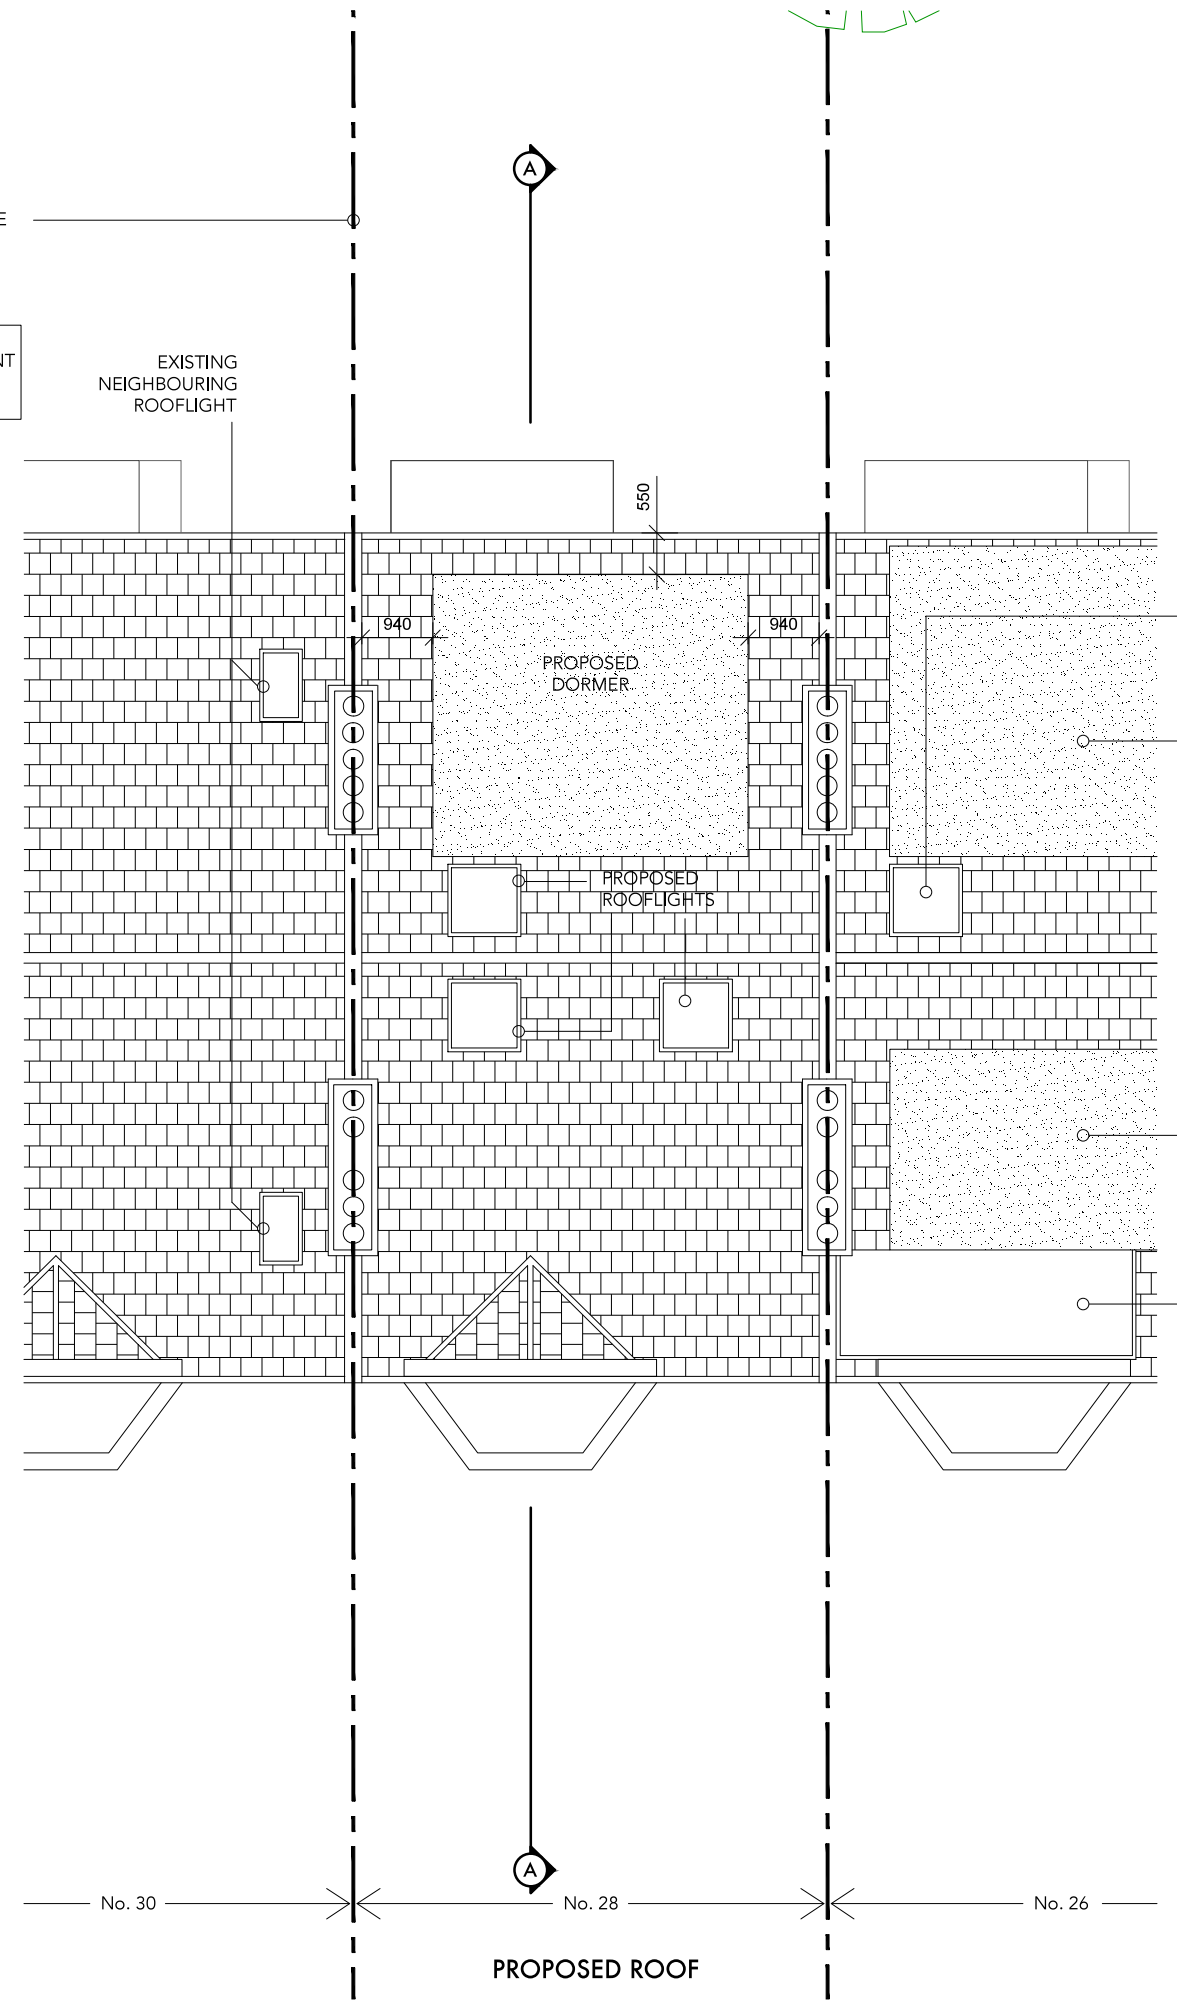

PROPOSED ROOF

NOTE:
ALL NEW AND REPLACEMENT
WINDOWS TO BE TIMBER
FRAMED SASH WINDOWS

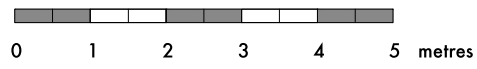

<small>DO NOT SCALE THIS DRAWING WRITTEN DIMENSIONS ONLY TO BE USED ALL DIMENSIONS ARE IN MILLIMETRES ALL DIMENSIONS TO BE VERIFIED ON SITE ANY INCONSISTENCIES TO BE REPORTED TO THE ARCHITECT IMMEDIATELY COPYRIGHT © PAD CONSULTANCY LTD</small>	<small>PROJECT NO.</small> 5351	<small>PAD Consultancy Ltd 4 Abbot's Place London NW6 4NP</small>	<small>020 7624 2243 www.pad.eu.com</small>		
	<small>FOR PLANNING PURPOSES ONLY</small>	<small>TITLE</small> PROPOSED THIRD FLOOR & ROOF PLANS	<small>SCALE</small> 1:100 (A3)		<small>DRAWING NO.</small> PLL.03 REV C
	<small>28 Goldhurst Terrace London NW6 3HU</small>	<small>DRAWN</small> IB			




NOTE:
ALL NEW AND REPLACEMENT
WINDOWS TO BE TIMBER
FRAMED SASH WINDOWS


REAR WINDOWS TO
BE RESIZED AND
REALIGNED WITH
REMAINING
WINDOWS

OUTLINE OF
EXISTING
WINDOWS

NOT PART OF THIS PLANNING APPLICATION

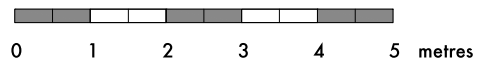

<small>DO NOT SCALE THIS DRAWING WRITTEN DIMENSIONS ONLY TO BE USED ALL DIMENSIONS ARE IN MILLIMETRES ALL DIMENSIONS TO BE VERIFIED ON SITE ANY INCONSISTENCIES TO BE REPORTED TO THE ARCHITECT IMMEDIATELY COPYRIGHT © PAD CONSULTANCY LTD</small>	PROJECT NO. 5351	PAD Consultancy Ltd 4 Abbot's Place London NW6 4NP	020 7624 2243 www.pad.eu.com	
	FOR PLANNING PURPOSES ONLY			
	28 Goldhurst Terrace London NW6 3HU	TITLE	PROPOSED FRONT & REAR ELEVATIONS	
SCALE 1:100 (A3)	DRAWING NO.	PLL.04	REV C	DRAWN IB

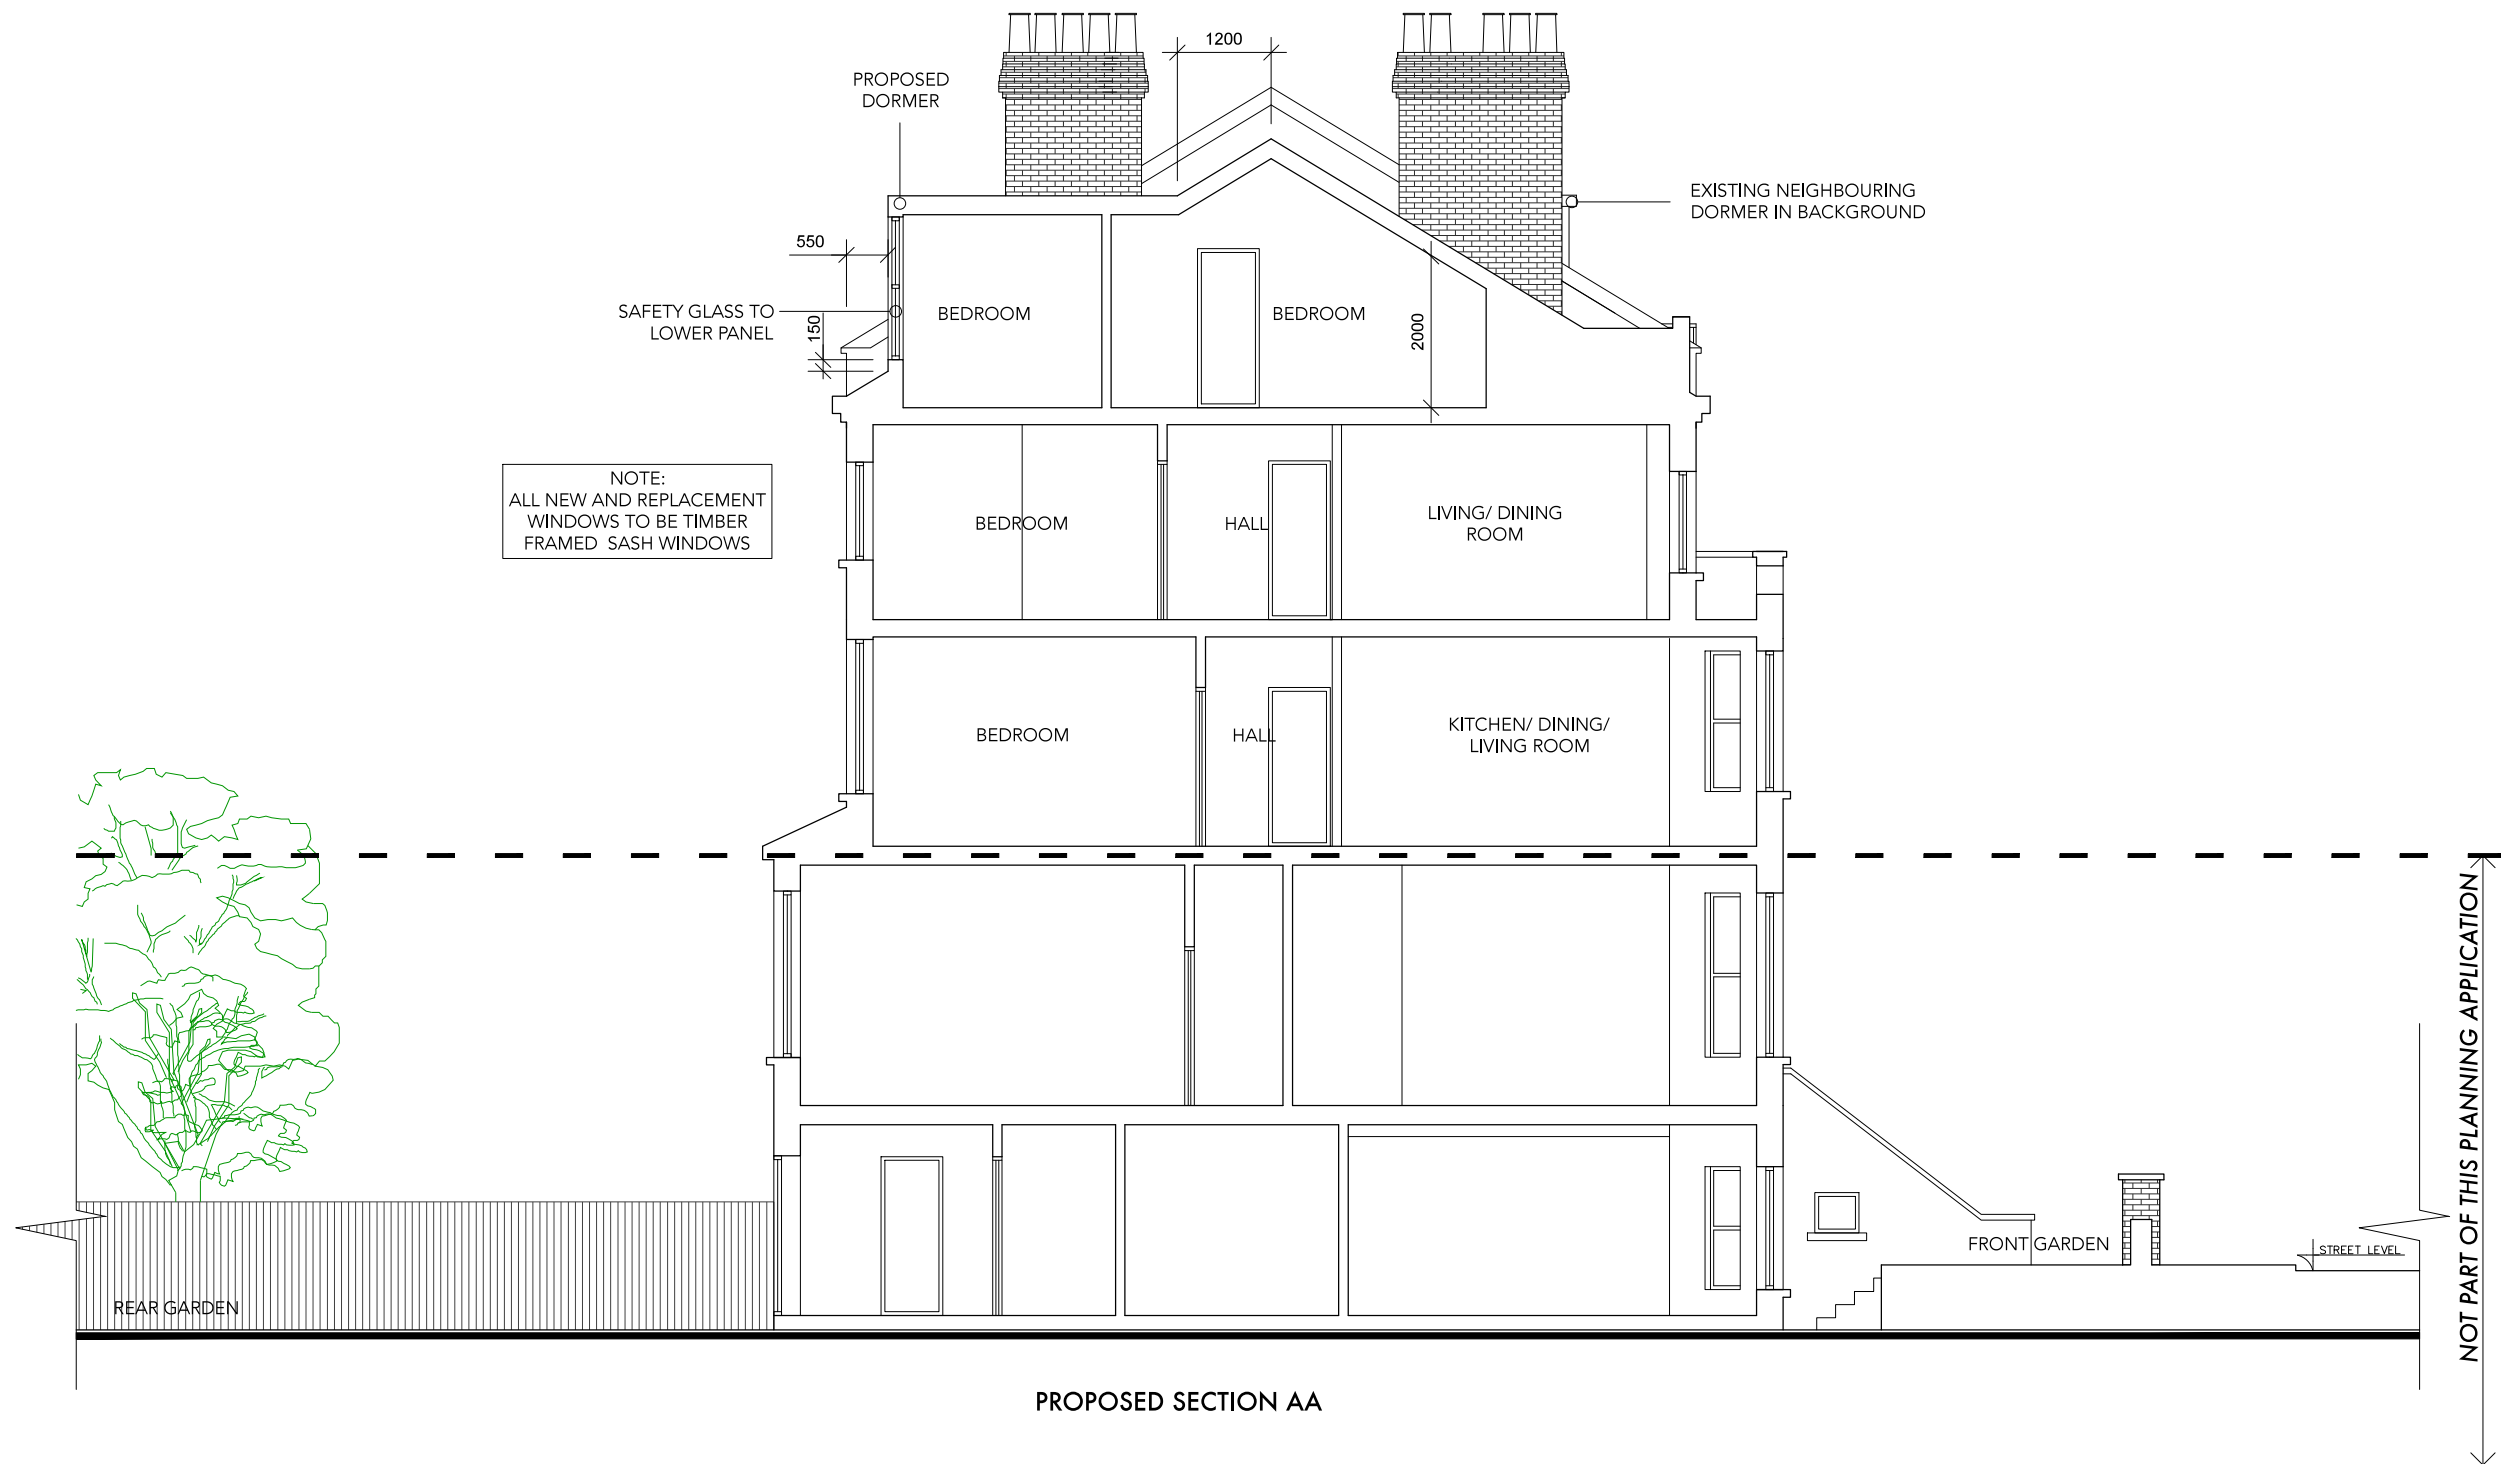

NOTE:
ALL NEW AND REPLACEMENT
WINDOWS TO BE TIMBER
FRAMED SASH WINDOWS

PROPOSED SECTION AA



<small>DO NOT SCALE THIS DRAWING WRITTEN DIMENSIONS ONLY TO BE USED ALL DIMENSIONS ARE IN MILLIMETRES ALL DIMENSIONS TO BE VERIFIED ON SITE ANY INCONSISTENCIES TO BE REPORTED TO THE ARCHITECT IMMEDIATELY COPYRIGHT © PAD CONSULTANCY LTD</small>	<small>PROJECT NO.</small> 5351	<small>PAD Consultancy Ltd 4 Abbot's Place London NW6 4NP</small>	<small>020 7624 2243 www.pad.eu.com</small>		
	<small>FOR PLANNING PURPOSES ONLY</small>	<small>TITLE</small> PROPOSED SECTION AA	<small>SCALE</small> 1:100 (A3)		<small>DRAWING NO.</small> PLL.05 REV C
	<small>28 Goldhurst Terrace London NW6 3HU</small>	<small>STREET LEVEL</small>			