

LOFT PLAN

Rev	Date
C	stage 3: developed design -issued for information -client -council 16.06.23
B	stage 3: developed design -issued for information -client 17.05.23
A	stage 2: concept design -issued for information -client 02.05.23
-	stage 2: concept design -issued for information -client 28.04.23

Rev Date

DRAWING INFORMATION

Issued only for purpose indicated

This drawing to be read in conjunction with all consultants information.

All dimensions to be checked on site. Do not scale, except for planning purposes.

This drawing is protected by copyright.

JOB NUMBER 309

JOB TITLE **Hernandez Residence**
106B Gaisford Street
NW5 2EH
Kentish Town

DRAWING TITLE
roof plan
proposed

SCALE: 1:100@A3 and 1:50@A1


DATE: April 2023

DRAWING NO. REV

A/02/B104



C

Previous images of William Tozer Associates projects

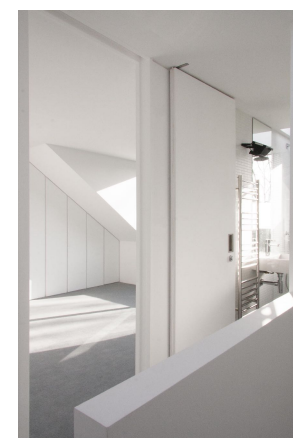

from left:

1. full-height wardrobes and concealed pocket doors
2. roofflight above staircase
3. roofflight above shower
4. low level balustrade

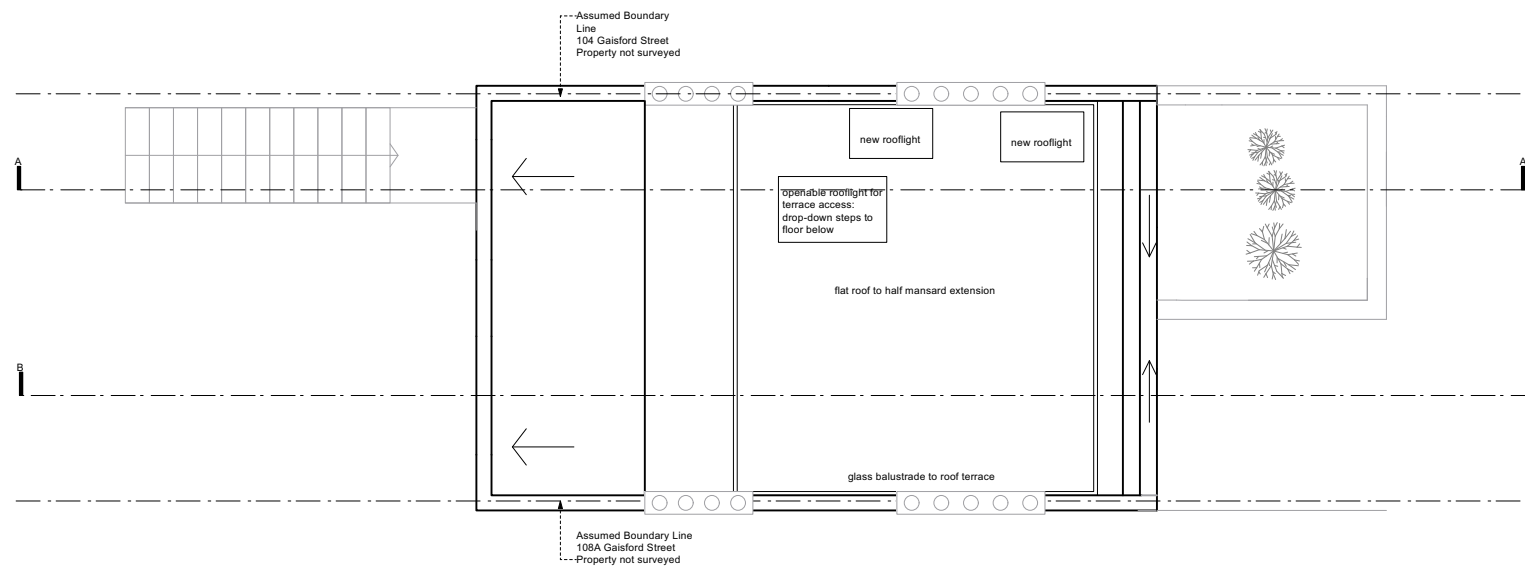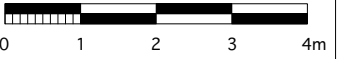

ROOF PLAN

Rev	Date
C	stage 3: developed design -issued for information -client -council 16.06.23
B	stage 3: developed design -issued for information -client 17.05.23
A	stage 2: concept design -issued for information -client 02.05.23
-	stage 2: concept design -issued for information -client 28.04.23

DRAWING STATUS INFORMATION

Issued only for purpose indicated

This drawing to be read in conjunction with all consultants information.

All dimensions to be checked on site.
Do not scale, except for planning purposes.

This drawing is protected by copyright.

JOB NUMBER 309

JOB TITLE **Hernandez Residence**
106B Gaisford Street
NW5 2EH
Kentish Town


DRAWING TITLE
roof plan
proposed

SCALE: 1:100@A3 and 1:50@A1


DATE: April 2023

DRAWING NO. **A/02/B105** REV **C**

SECTION THROUGH ROOF, ROOFLIGHTS AND TERRACE DECKING

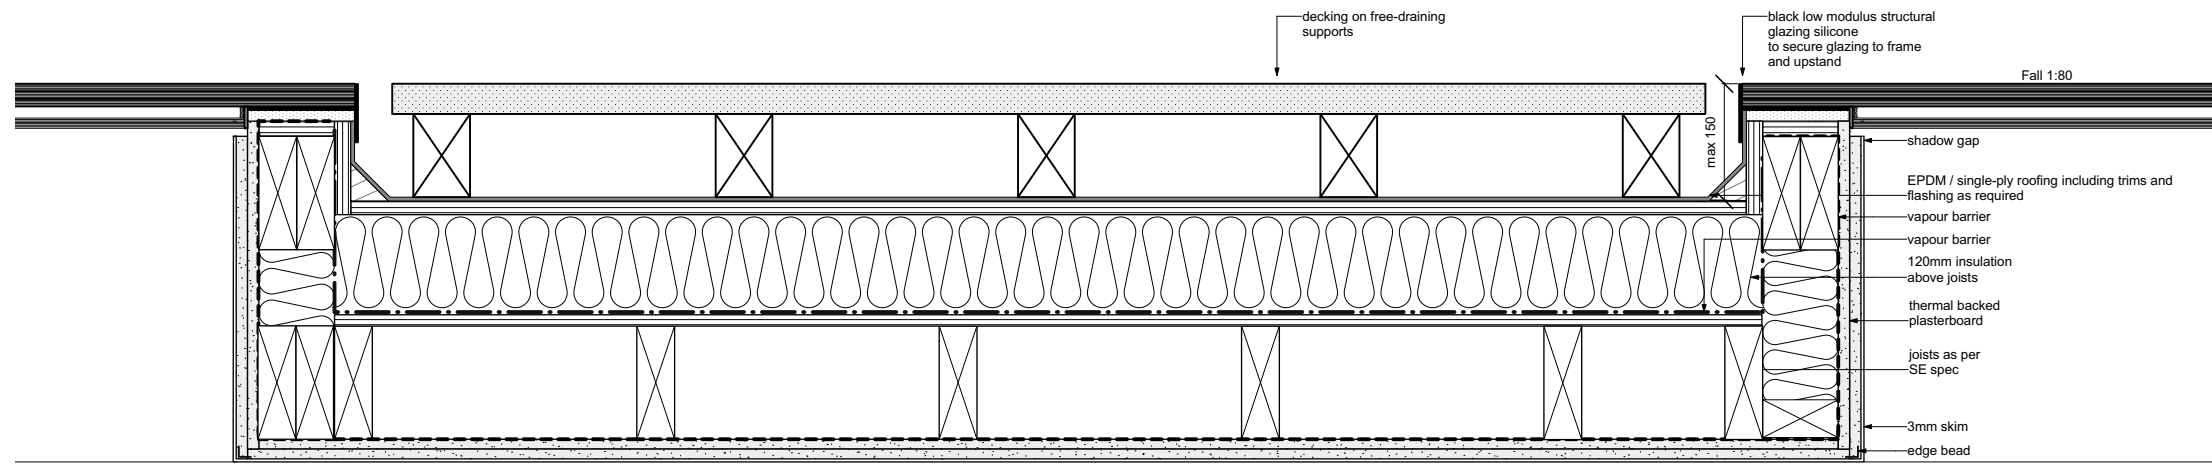

SECTION THROUGH ROOF, GLASS BALUSTRADE AND REAR WINDOW

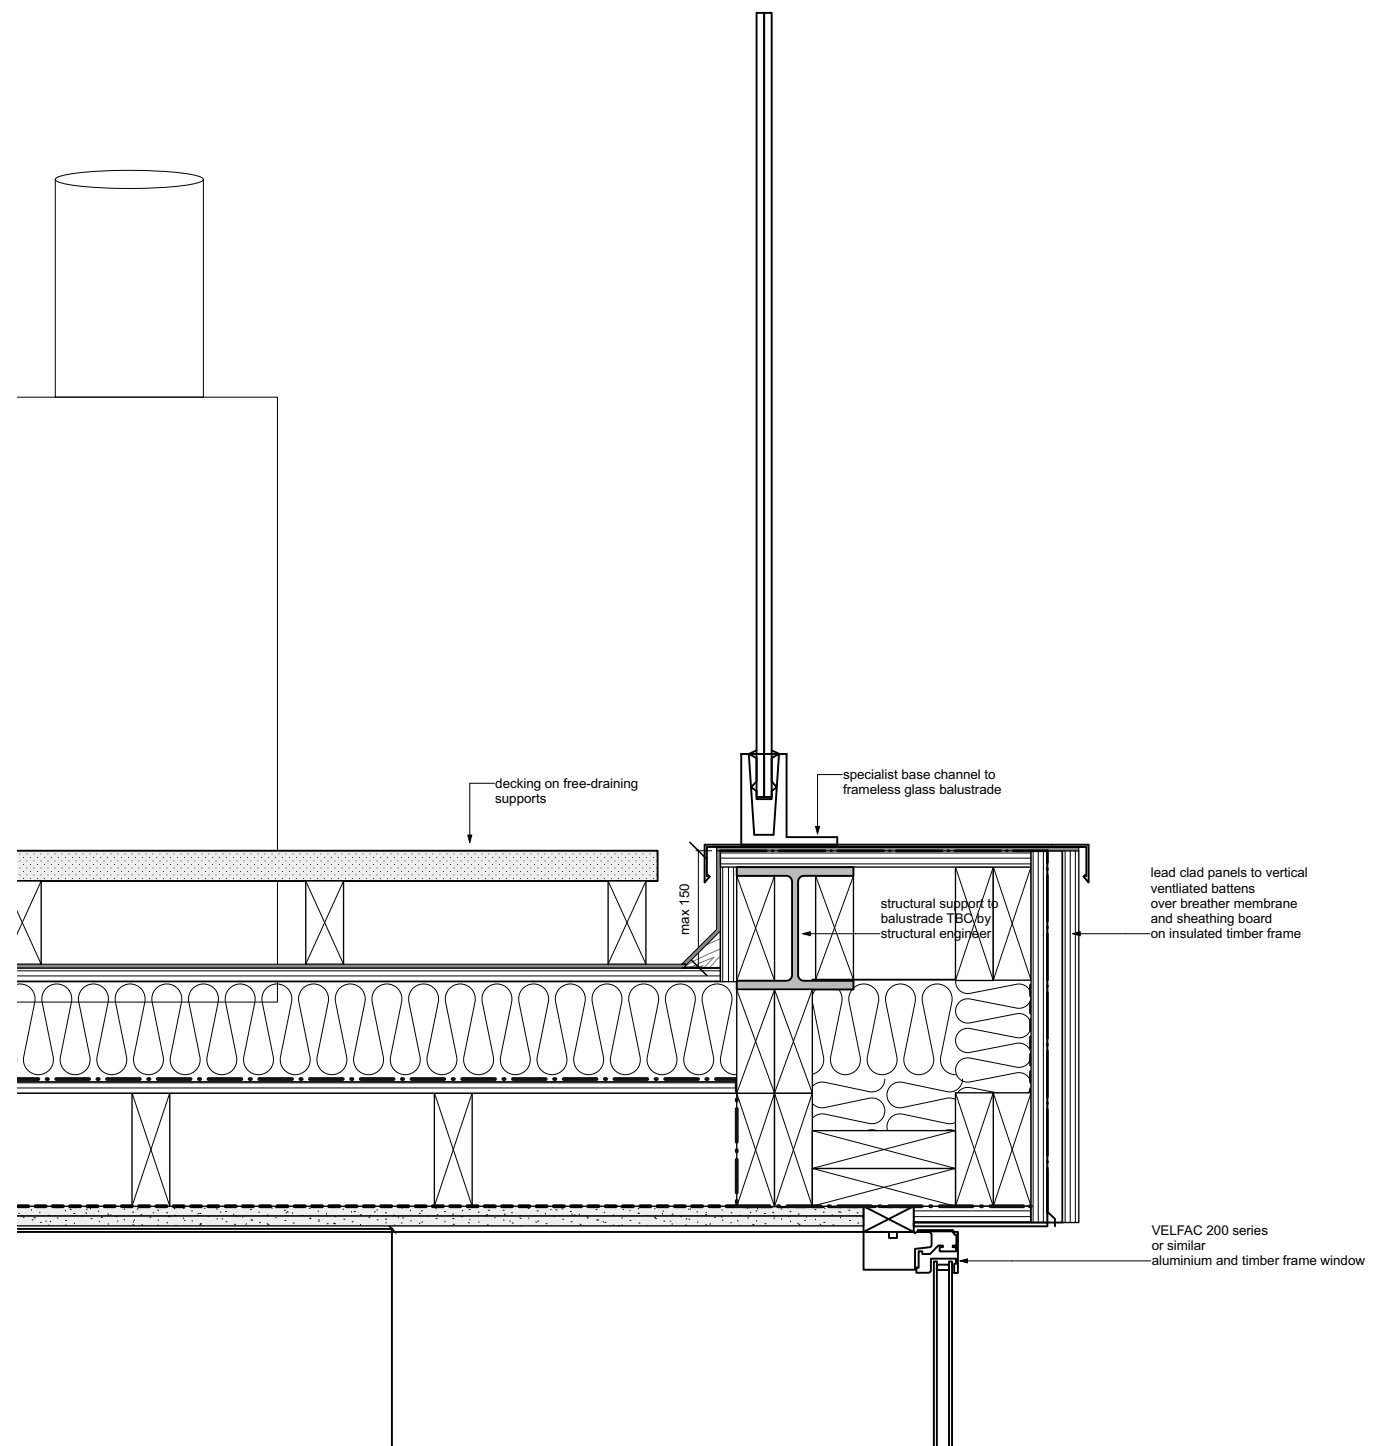

Rev	Date
-	16.06.23
-	stage 3: developed design
-	issued for information
-	client
-	council

DRAWING STATUS INFORMATION
Issued only for purpose indicated

This drawing to be read in conjunction with all consultants information.
All dimensions to be checked on site.
Do not scale, except for planning purposes.
This drawing is protected by copyright.

JOB NUMBER	309
JOB TITLE	Hernandez Residence 106B Gaisford Street NW5 2EH Kentish Town

DRAWING TITLE
exterior details
proposed

SCALE: 1:100@A3 and 1:50@A1

DATE: April 2023

DRAWING NO.	REV
A/02/902	-