


- Key
- ▬▬▬ Triangle outline planning permission boundary
 - ▬▬▬ Network Rail fence location Argent survey April 2018
 - ▬▬▬ Adopted Highway Boundary
 - ▬▬▬ Borough Boundary

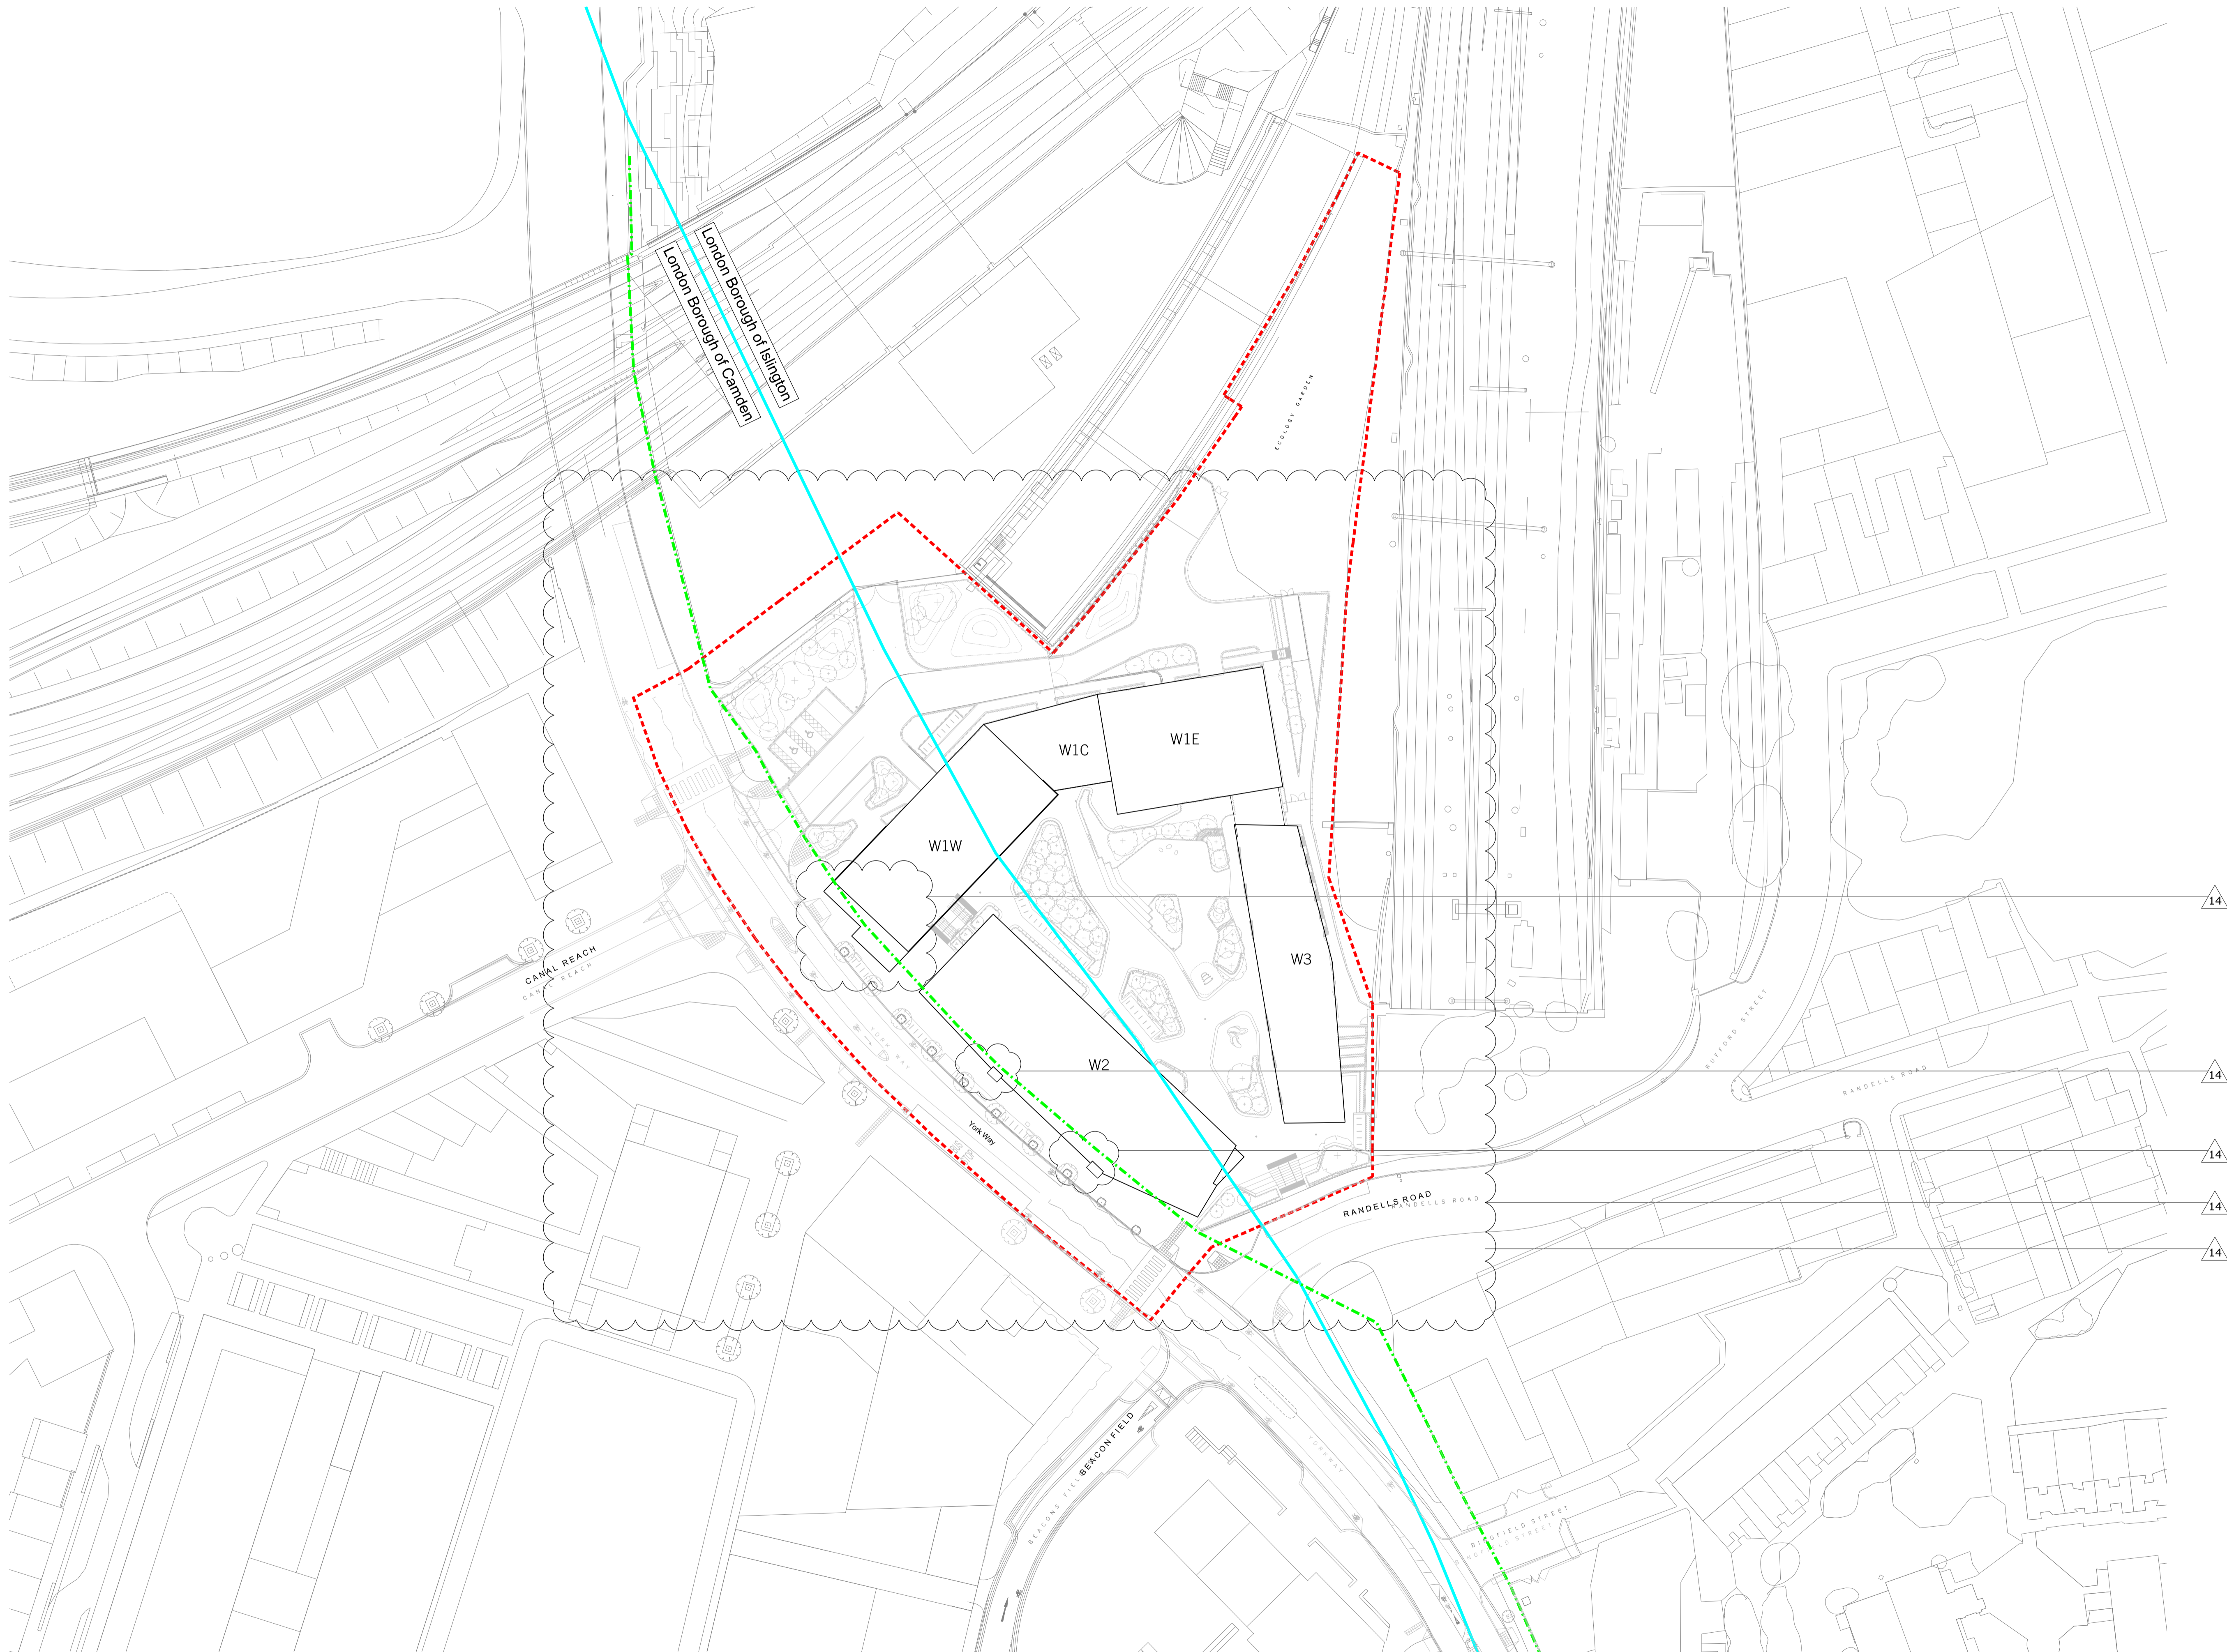

Rev.	Date	Description
14	22/11/19	Updated ER's in response to AR changes. - Canopies added to W1 and W2 - Revised landscape shown indicatively

DavidMorleyArchitects

18 Hatton Place, London, EC1N 8RU
 T+44 (0)20 7430 2444
 davidmorleyarchitects.co.uk

Project
 Development Zone W (Triangle Site)
 Client
 King's Cross Central General Partner Limited

Title
Site Plan
 Project and Drawing Number
 KXC-TRI-W0-001-DMA569-A-20-117 14
 Date
 22/11/19
 Scale
 1:500@A1 / 1:1000@A3