



These plans are project and site specific and shall only be used for their intended purpose unless otherwise permitted by written consent of Brian O'Reilly Architects.

All dimensions shown are indicative and must be double checked on site by the contractor. Any inconsistencies found must be reported to Brian O'Reilly Architects.

DO NOT SCALE FROM THE DRAWINGS.

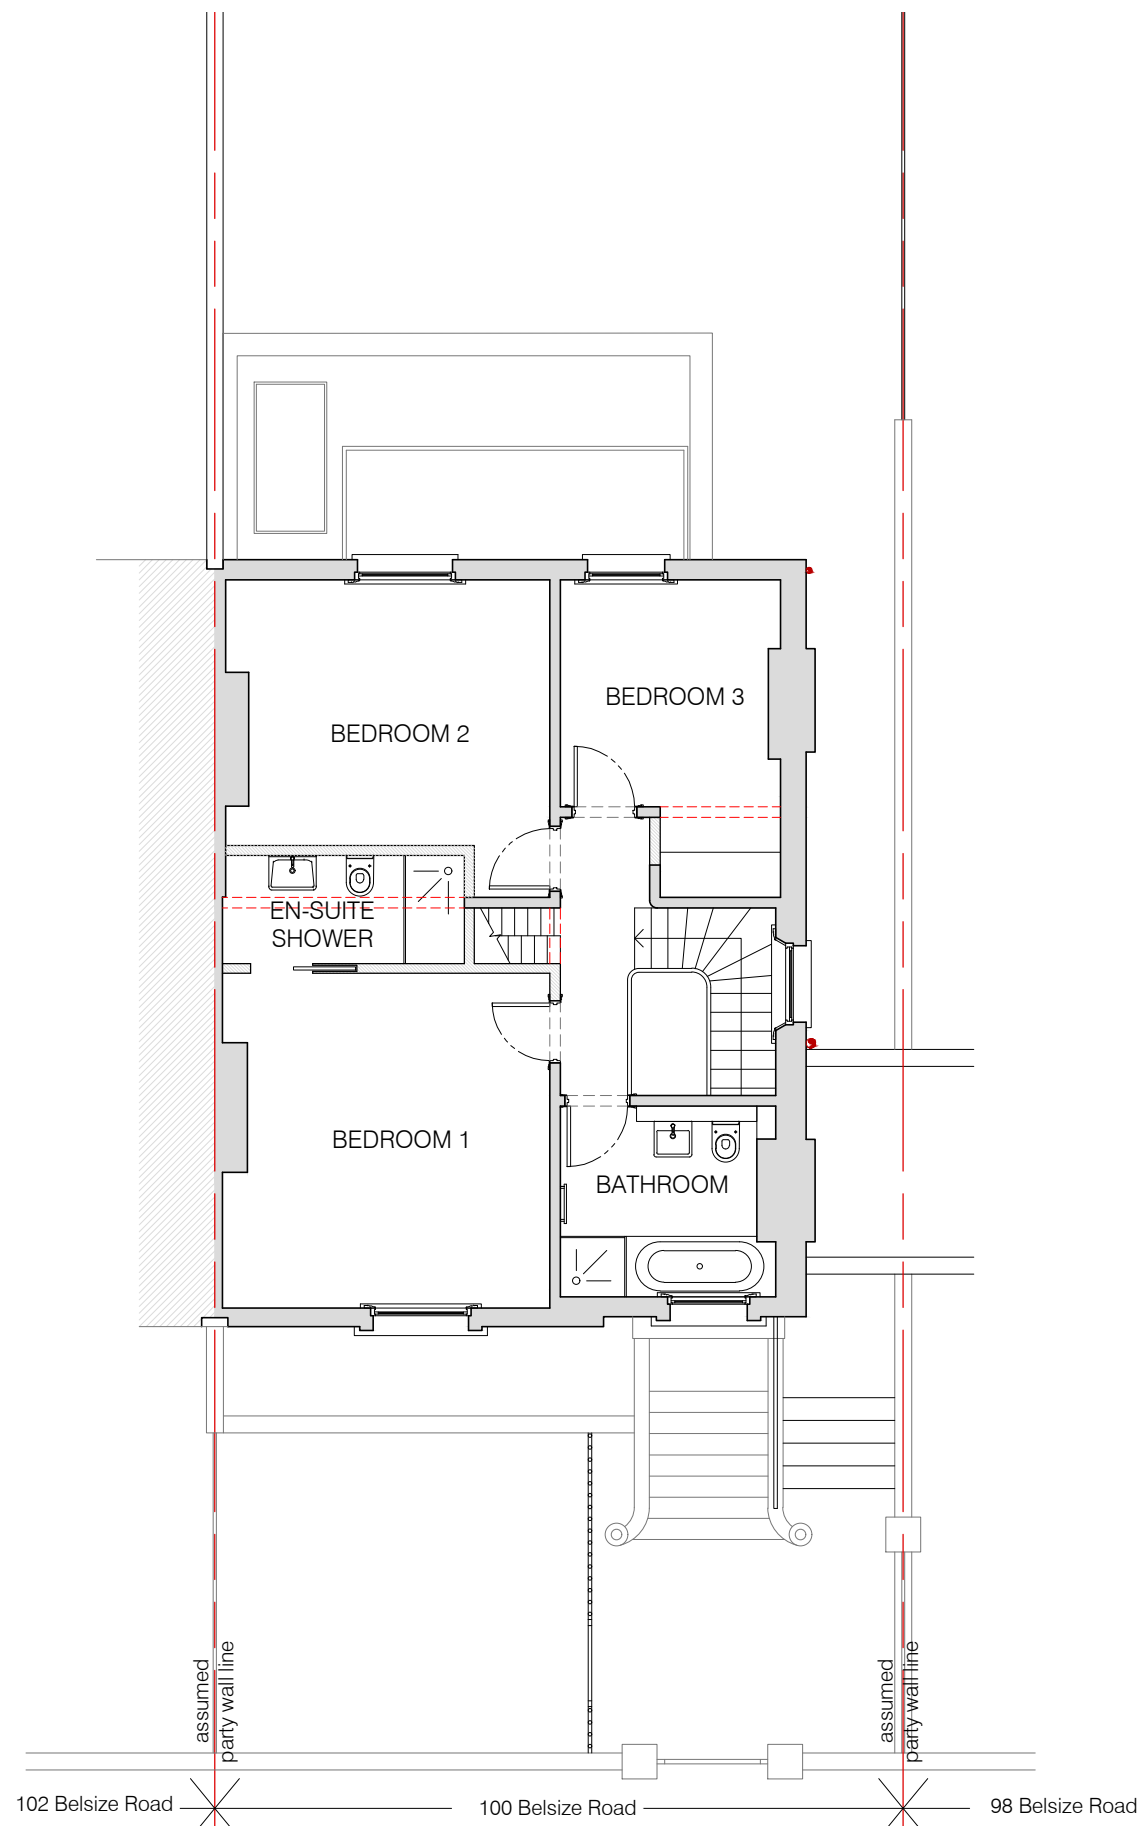


01 PROPOSED FIRST FLOOR PLAN
scale 1:100

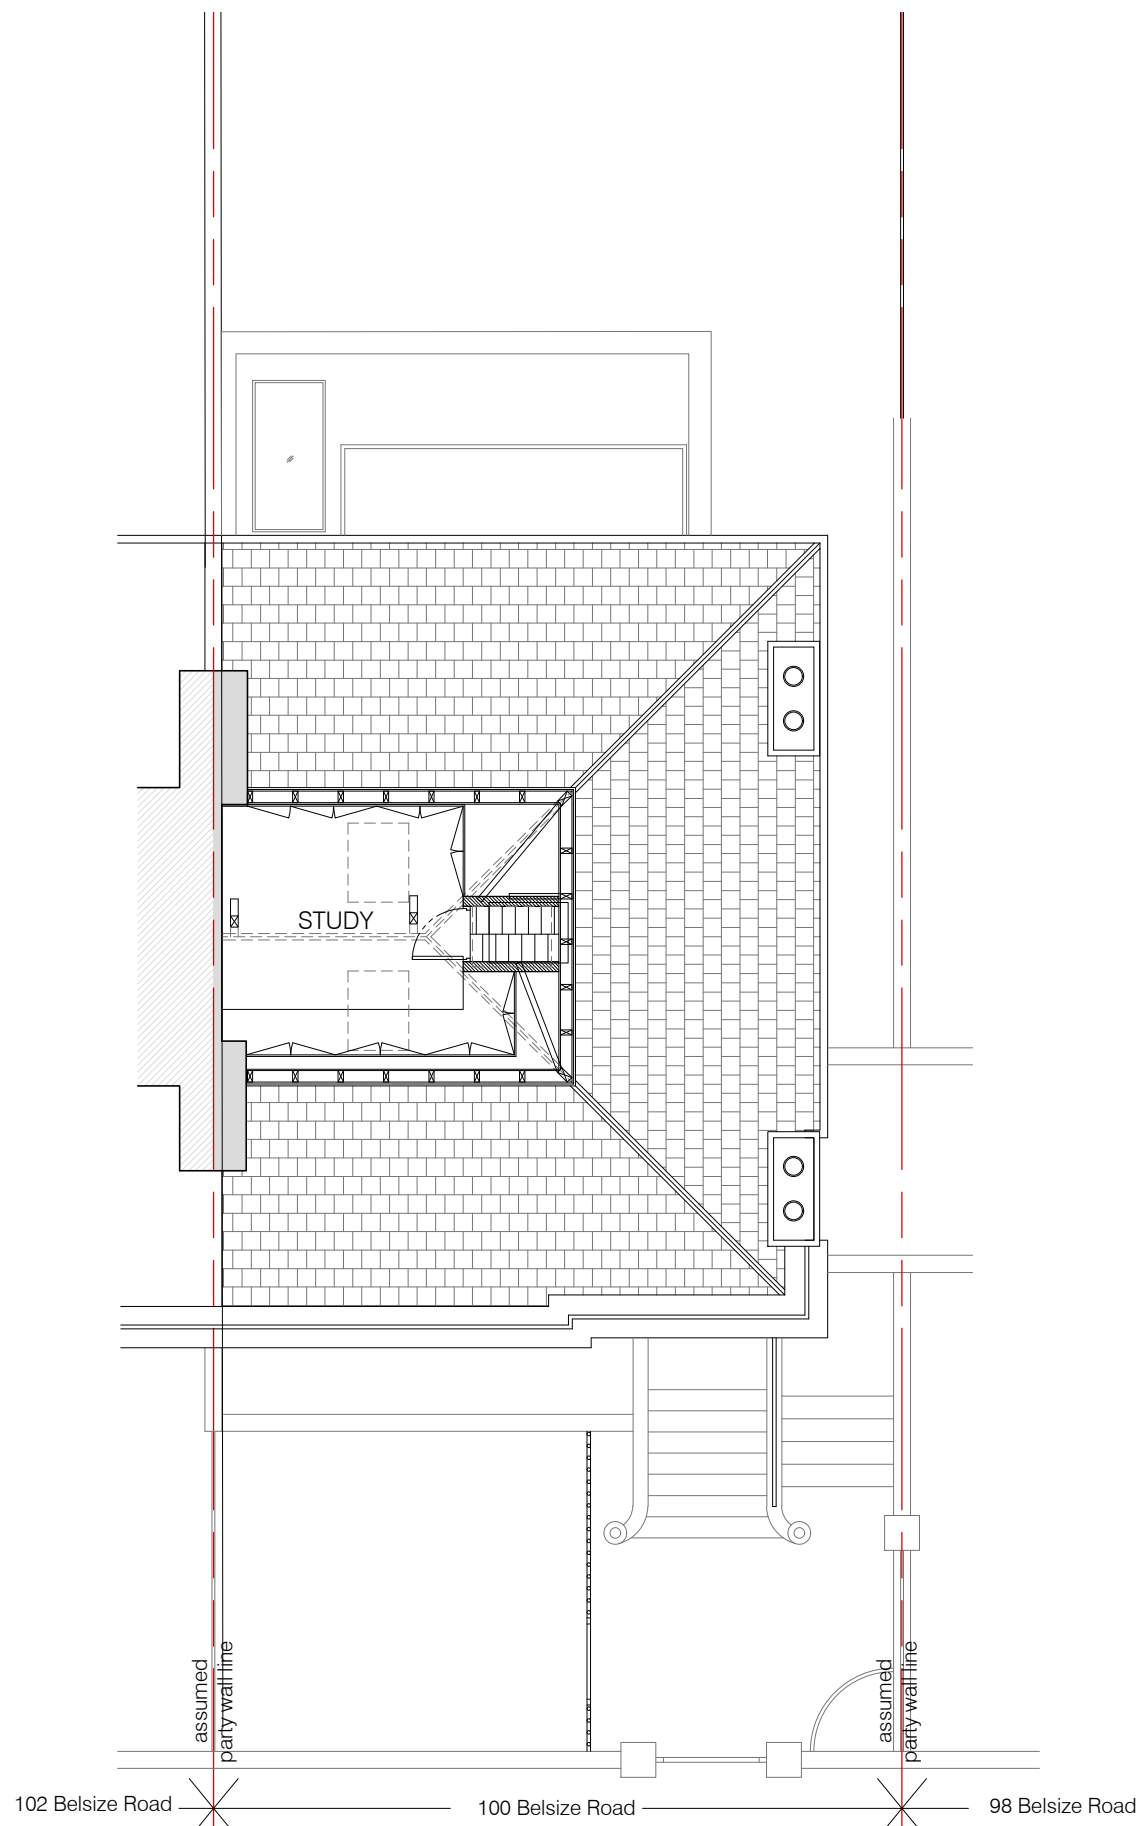

02 ROOF LOFT PLAN
scale 1:100

- KEY:
- existing walls and partitions
 - new walls
 - existing partitions demolished

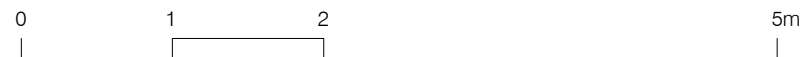

project
100 BELSIZE ROAD LONDON NW6 4TG

BRIAN O'REILLY ARCHITECTS
31 Oval Road, London, NW1 7EA +44 (0)20 7267 1184
www.brianoreillyarchitects.com mail@brianoreillyarchitects.com

REV.A PLANNING 08.08.2023

status / number
PLANNING/561-102-P scale
1:50 @ A3

drawing
PROPOSED FIRST AND
LOFT FLOOR PLAN date
19.06.2023