
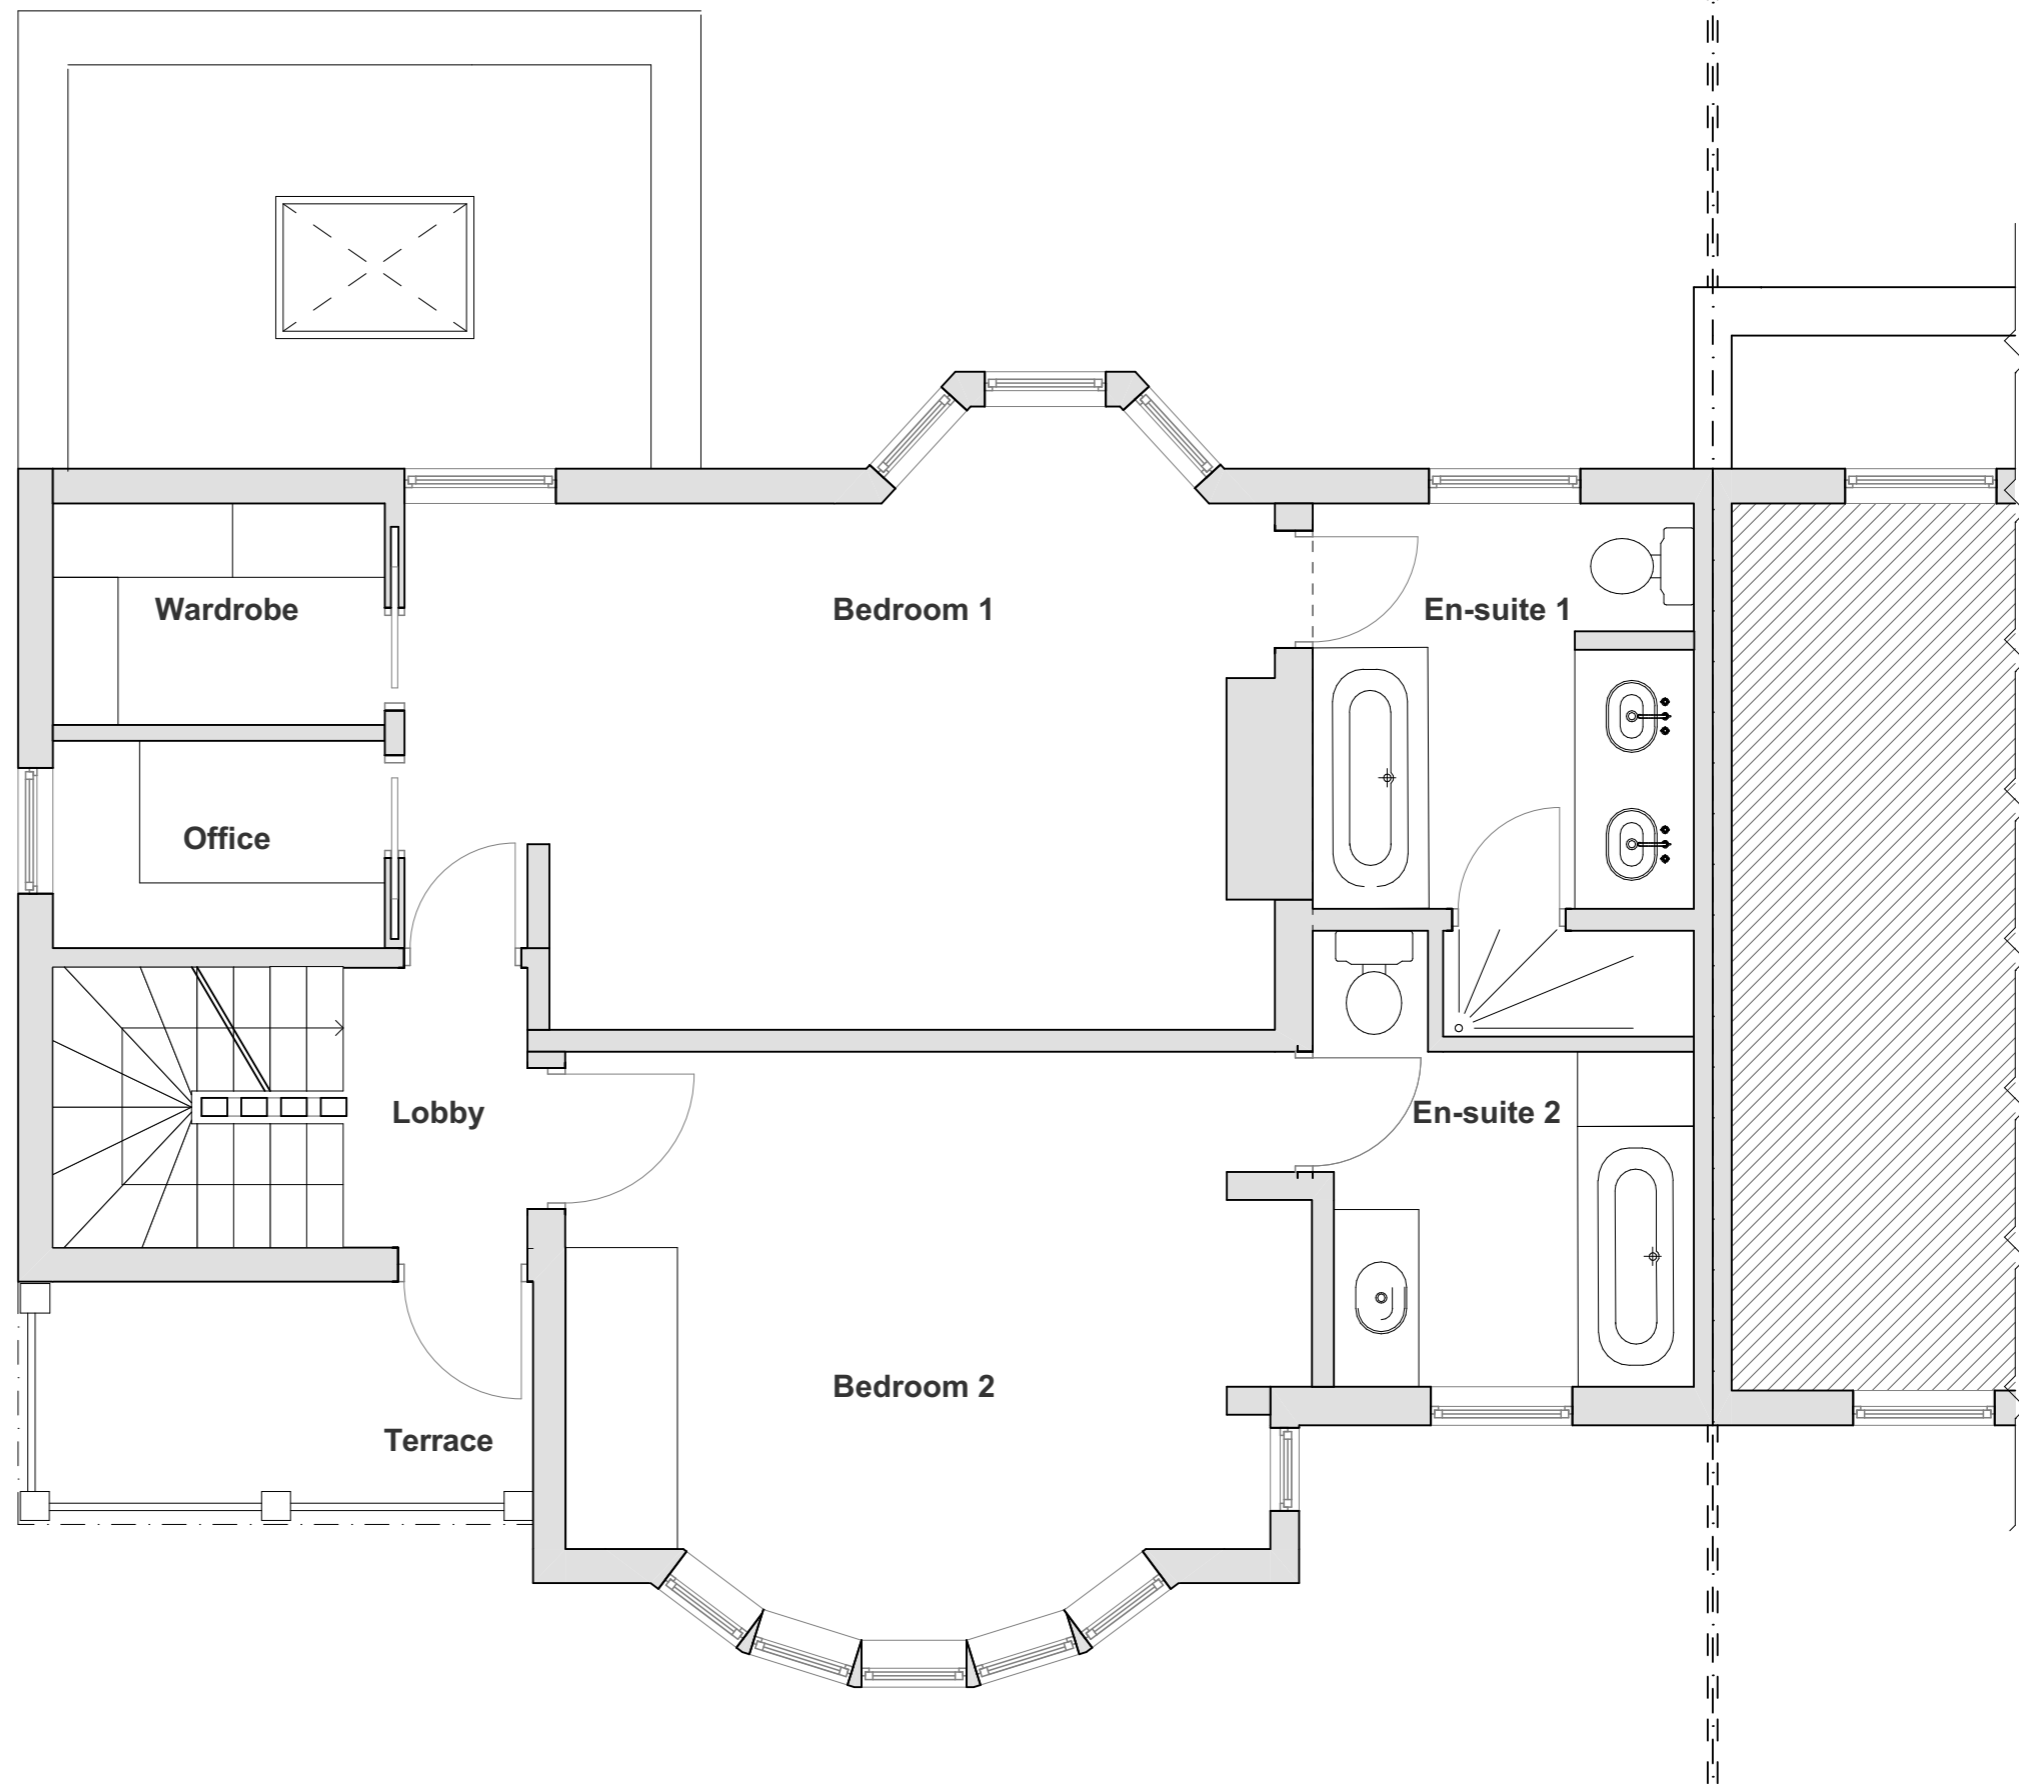


18 Roslyn Hill



16 Roslyn Hill

14 Roslyn Hill

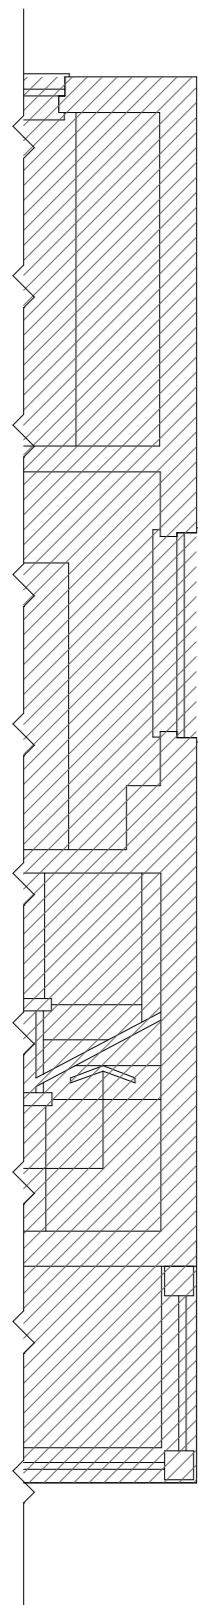

Figured dimensions only are to be taken from this drawing - for construction purpose. All dimensions are to be checked on site before any work is put in hand. **DO NOT SCALE FROM THIS DRAWING** - for construction purpose. If in doubt, ask.

Copyright © 4H Architecture Limited 2023.  
Registered in England & Wales.  
Registered No. 12112149  
4H is the trading name of 4H Architecture Limited

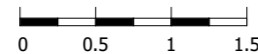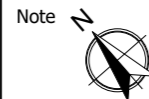

Revision	Planning	27.05.2023.
PL01		

project  
127\_16 Roslyn Hill  
client  
Private Client

site address  
16 Roslyn Hill,  
London,  
NW3 1PD

date  
19.05.2023.  
scale  
1:50 @A3

designed / drawn by  
4H Architecture  
07515 772458  
info@4harchitecture.co.uk

drawing title  
First Floor Plan - Existing  
project number\_drawing number\_revision  
127\_011\_PL01