

This drawing is the property of Archton LLP and must not be divulged to anyone, copied or reproduced, or used for marketing, advertising or promotional purposes without the express written permission of Archton LLP.

All dimensions are to be checked on site and not scaled from this drawing. Contractors must verify all dimensions on site before setting out, commencing work or preparing shop drawings. Any discrepancies on this drawing with other contract documentation to be reported immediately for clarification.

**LEGEND**


 AREA OUTSIDE SCOPE OF WORKS AND NOT SUBJECT TO APPLICATION FOR LISTED CONSENT, EXCEPT FOR MAKING GOOD WHERE DISTURBED

**FLOOR FINISHES**

- ① ALLOW FOR DEEP CLEANING EXISTING CARPETS
- ② ALLOW FOR DEEP CLEANING EXISTING VINYL FLOOR FINISH

**DECORATIONS AND FINISHES**

- ③ NEW PAINT FINISH TO PLASTERBOARD SOFFITS  
WHITE MATT
- ④ NEW PAINT FINISH TO WALLS  
WHITE MATT
- ⑤ NEW PAINT FINISH TO ALL INTERNAL JOINERY INCLUDING DADO RAILS, PICTURE RAILS, WALL PANELING, SKIRTING BOARDS, WINDOW FRAMES, WINDOW CILLS, WINDOW SHUTTERS, DOOR FRAMES, ARCHITRAVES AND DOOR LEAFS.  
COLOURS TO MATCH EXISTING

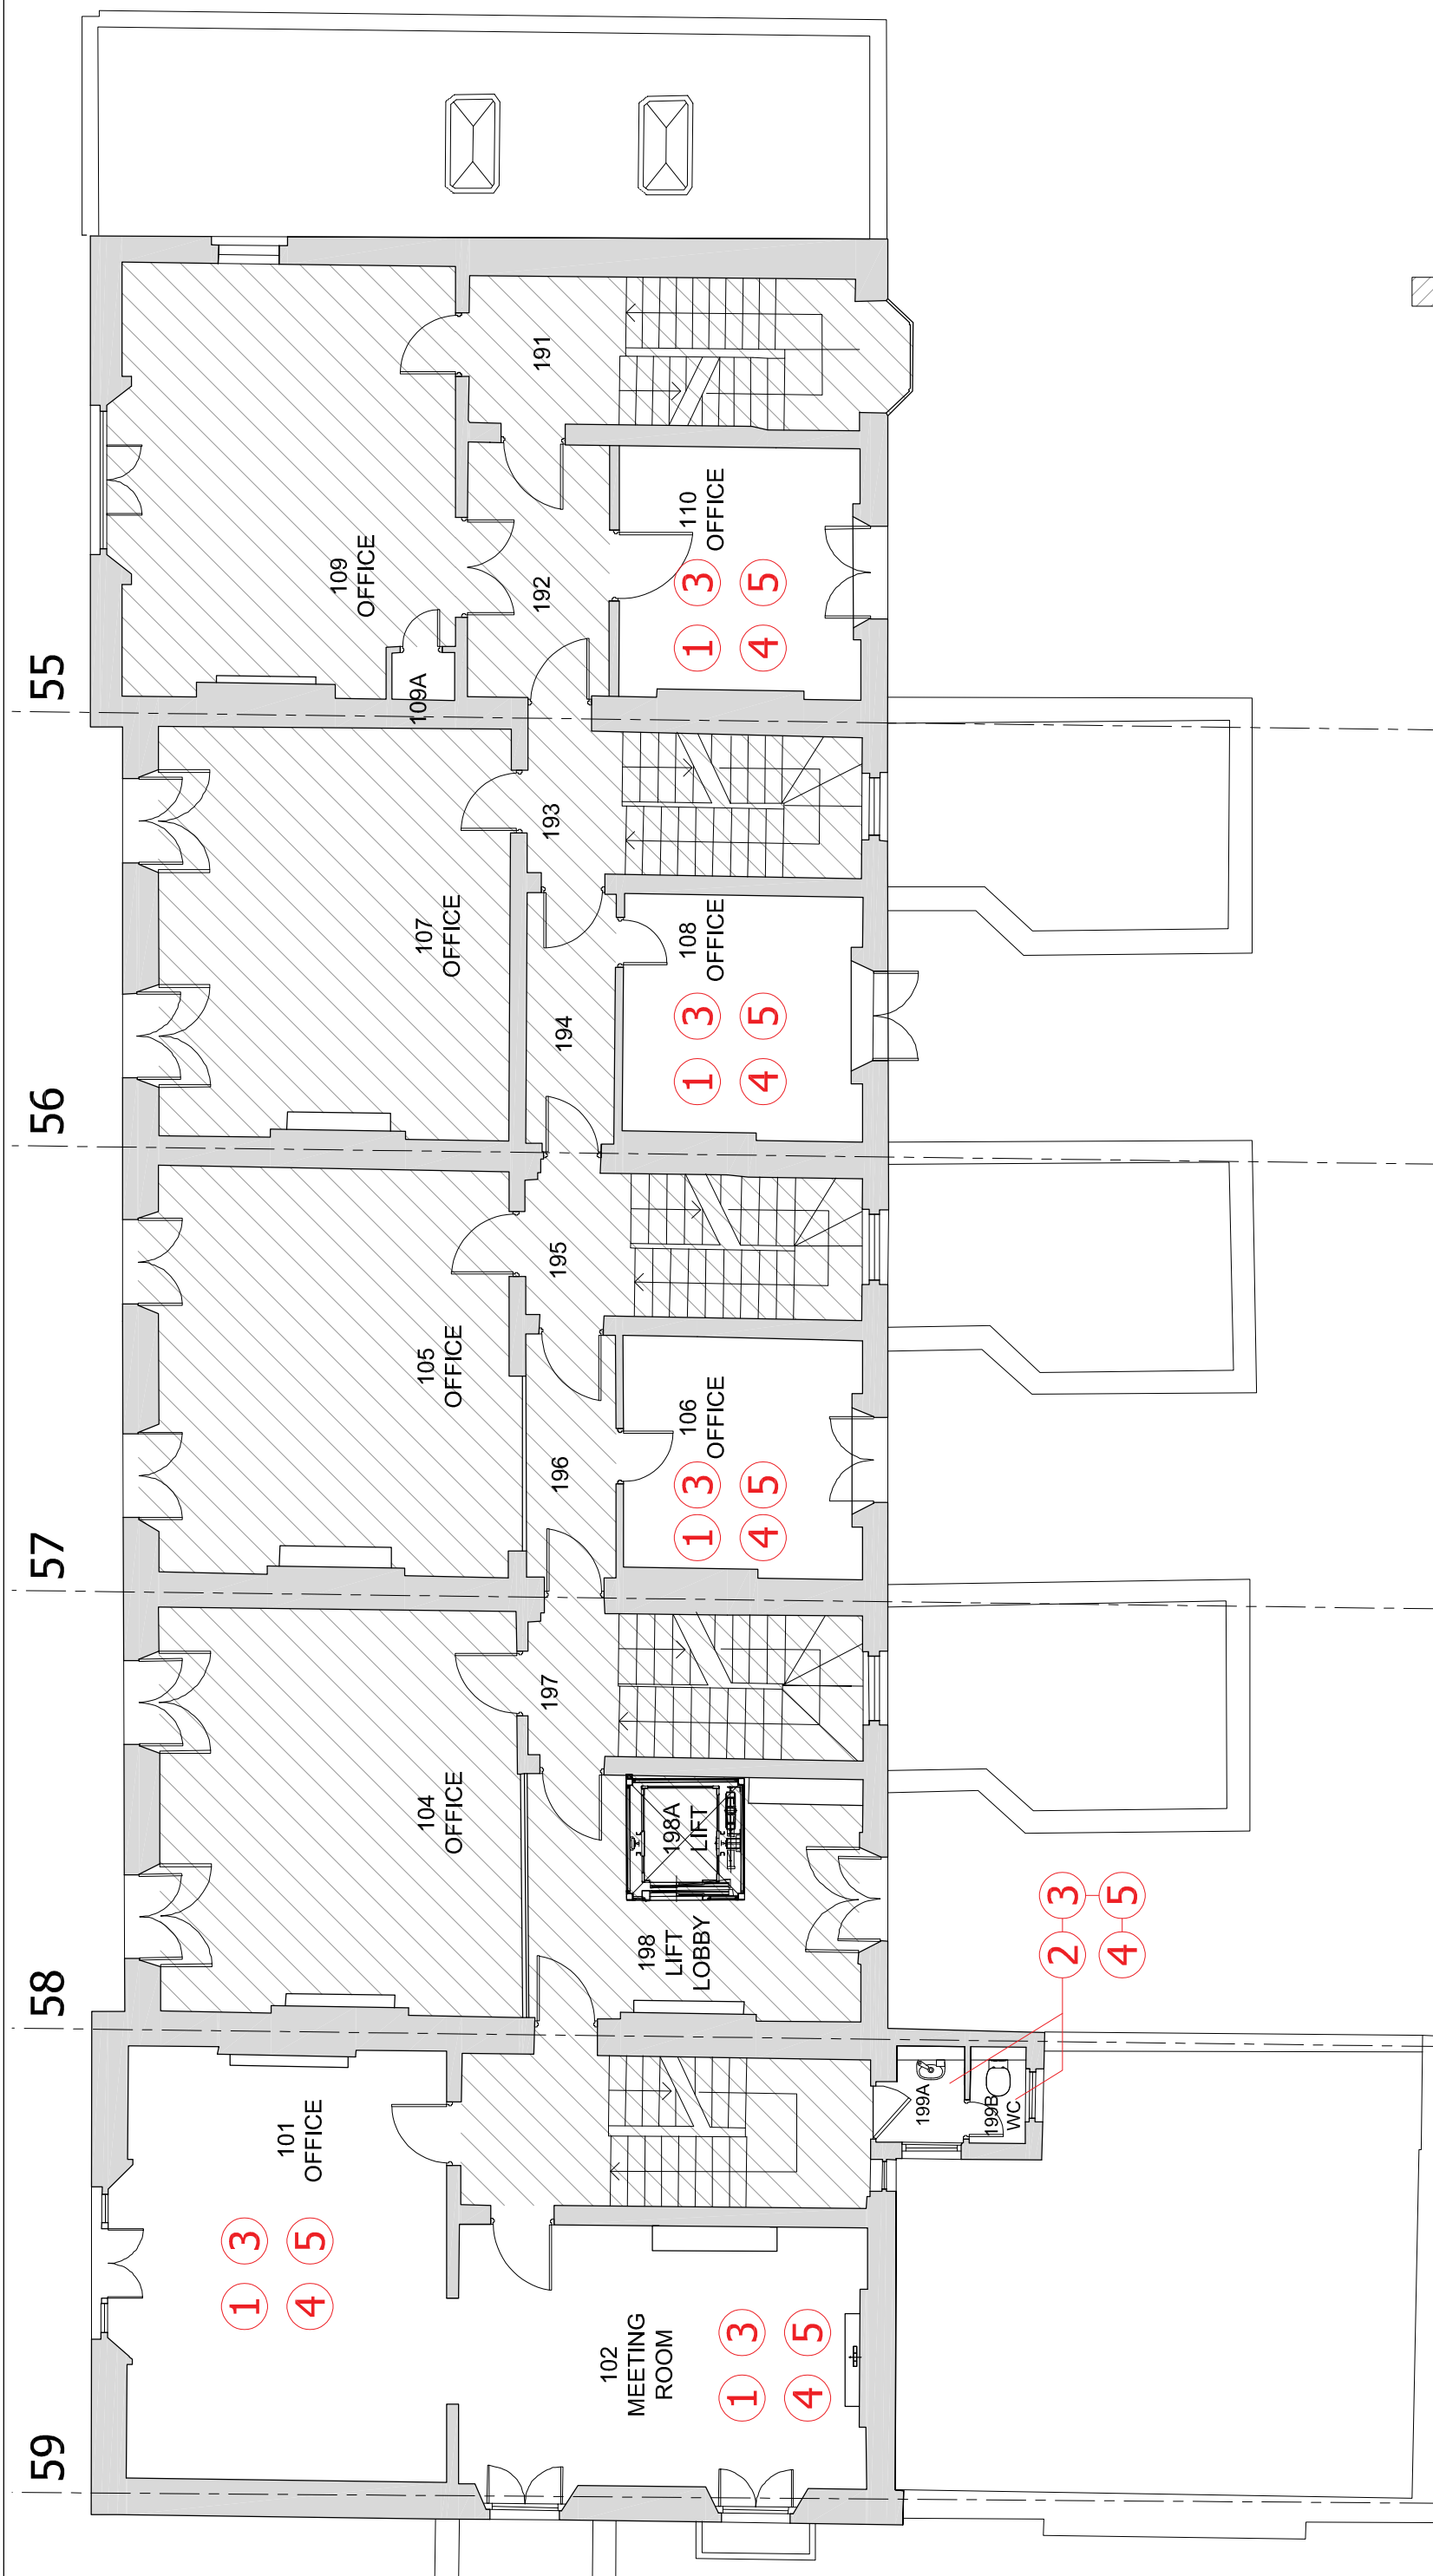

**PLANNING ISSUE**

P1	PLANNING ISSUE	14.08.2023
Rev	Description	Date



Job title  
University College London  
55-59 Gordon Square  
London, WC1H 0NU

Drawing title  
First Floor Plan  
Works Proposed  
Planning Application GSP

Scale	Date	Drawn
1:50 @ A1	Aug 2023	MJR

**ARCHITON LLP**  
CHARTERED ARCHITECTS - DESIGN -  
PLANNING CONSULTANTS - DEVELOPMENT -  
BUILDING COST MANAGEMENT  
UPPER DECK 17A WEST STREET EPSOM KT18 7RL Email: info@archton.com TEL: 01372 745600

Drawing No	ARCHITON LLP certified to: BS EN ISO 9001 BS EN ISO 14001 IIP Accreditation
3147-GSP-1007 - P1	

1 FIRST FLOOR - AS PROPOSED  
55-59 GORDON SQUARE 1:50

