

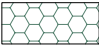









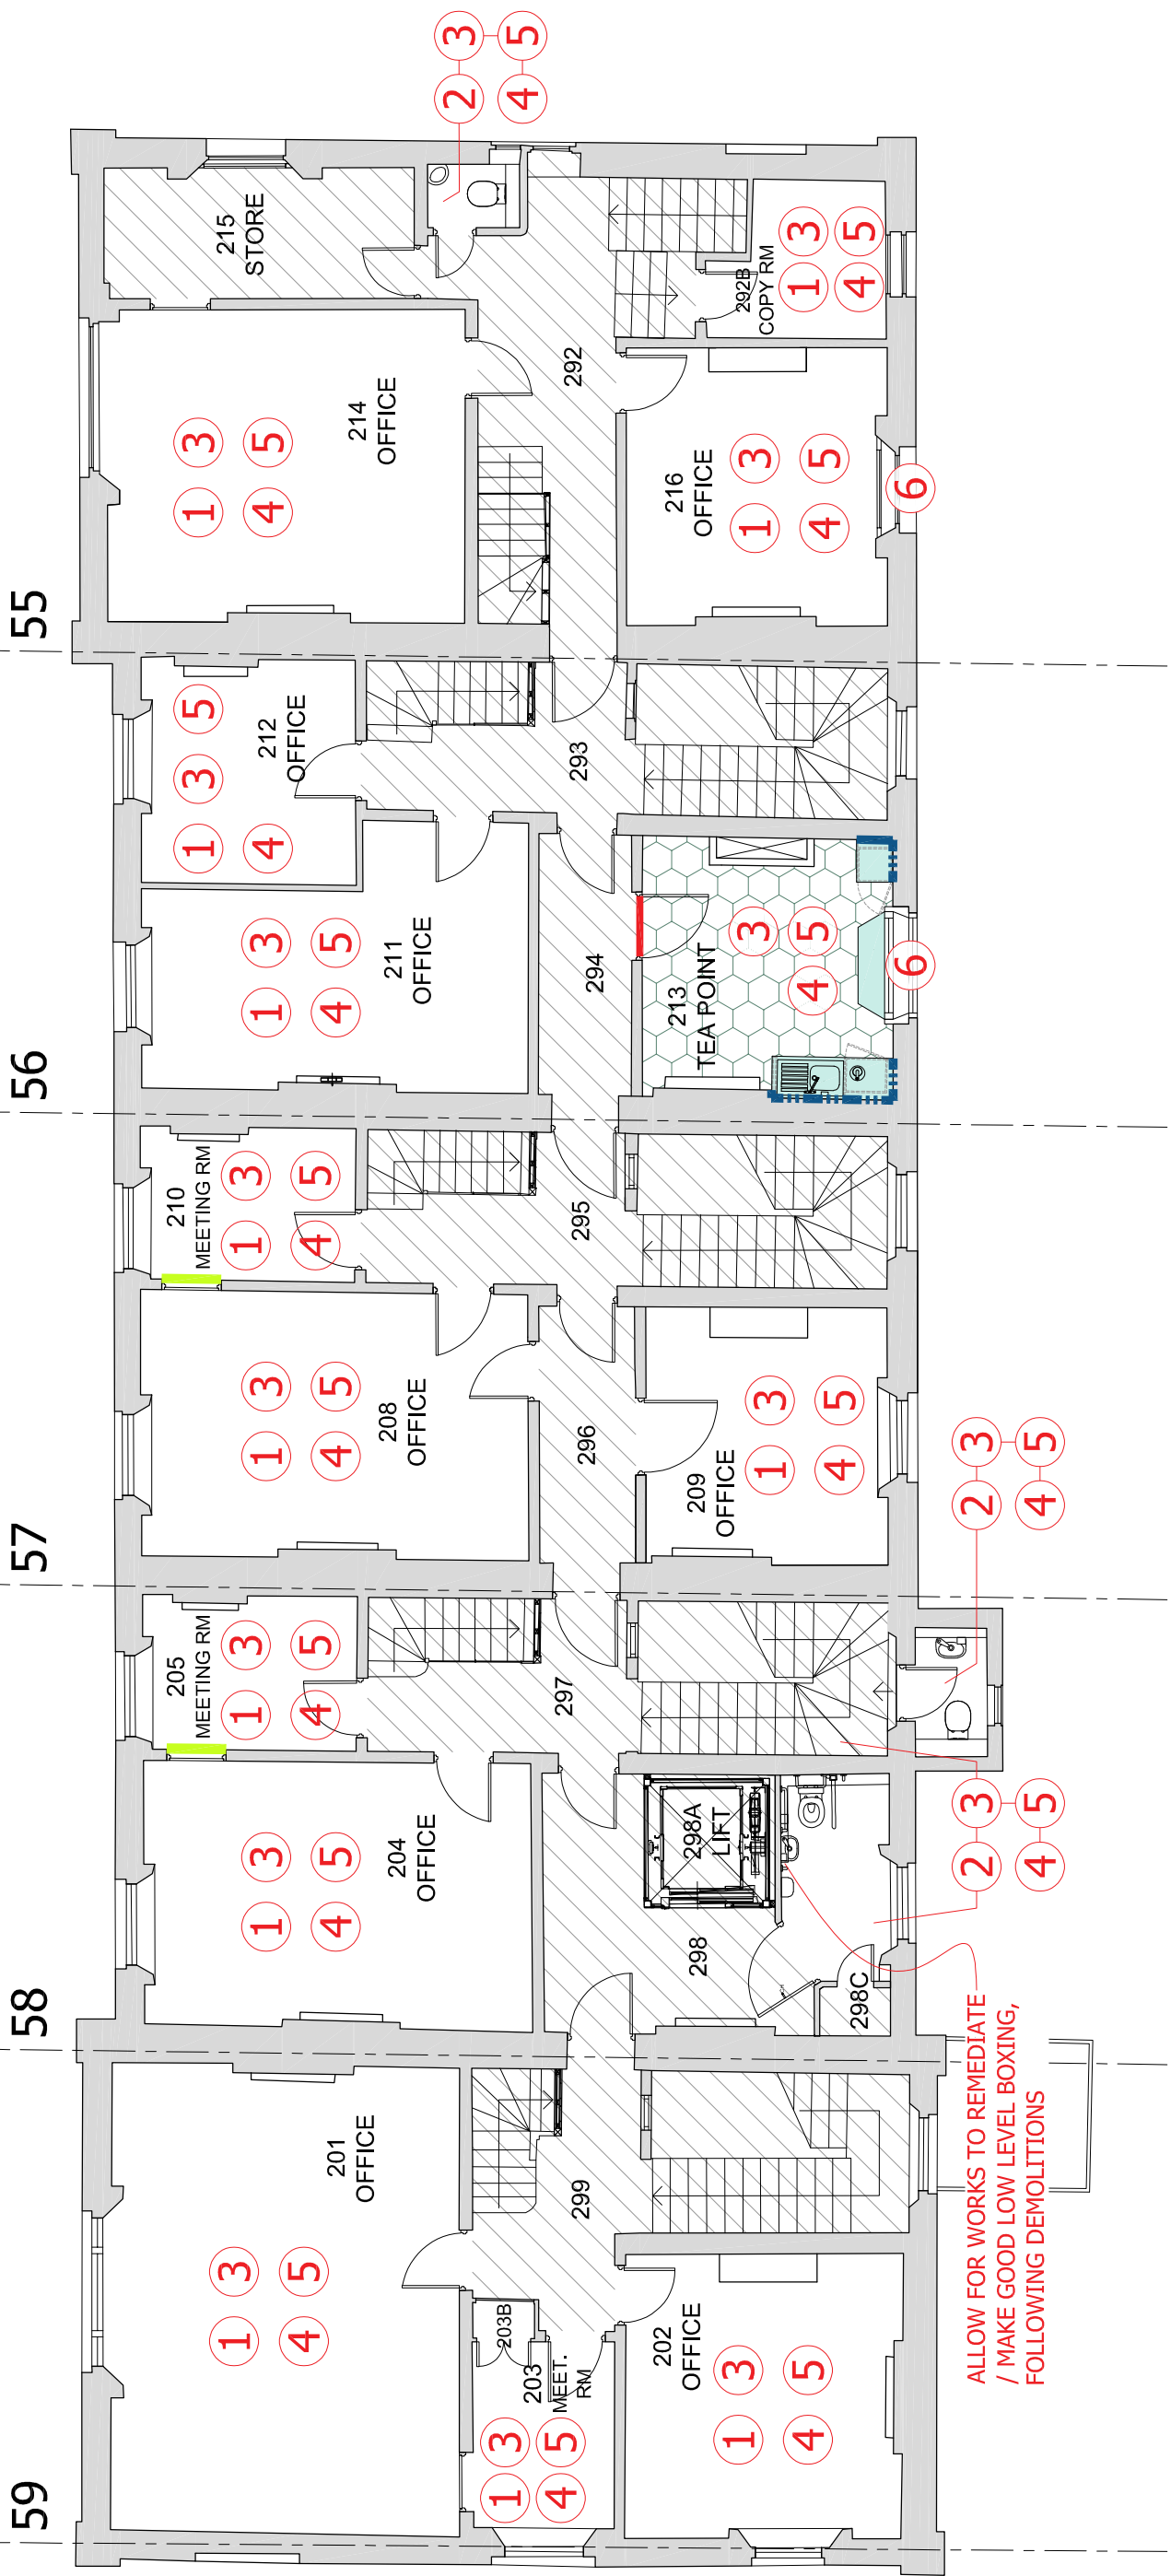


LEGEND

-  AREA OUTSIDE SCOPE OF WORKS AND NOT SUBJECT TO APPLICATION FOR LISTED CONSENT, EXCEPT FOR MAKING GOOD WHERE DISTURBED
-  **DOOR OVERBOARD**
EXISTING DOORSET TO BE LOCKED SHUT. NEW ACOUSTIC SEALS TO BE INSERTED WITHIN FRAME. SEE TYPICAL DETAIL, REF: 3147-GSP-1012
-  **FLOOR FINISHES**
ANTI-STATIC FLOORING - TEA-POINT
NORAPLAN, SENTICA ED - 6520 - LRV - 36.74
-  FLOOR TRIM / THRESHOLD STRIP
-  1 ALLOW FOR DEEP CLEANING EXISTING CARPETS
-  2 ALLOW FOR DEEP CLEANING EXISTING VINYL FLOOR FINISH
- DECORATIONS AND FINISHES**
-  3 NEW PAINT FINISH TO PLASTERBOARD SOFFITS
WHITE MATT
-  4 NEW PAINT FINISH TO WALLS
WHITE MATT
-  5 NEW PAINT FINISH TO ALL INTERNAL JOINERY INCLUDING DADO RAILS, PICTURE RAILS, WALL PANELING, SKIRTING BOARDS, WINDOW FRAMES, WINDOW CILLS, WINDOW SHUTTERS, DOOR FRAMES, ARCHITRAVES AND DOOR LEAFS.
COLOURS TO MATCH EXISTING
-  6 DEEP CLEAN TO SURFACES WITHIN WINDOW CAVITY
-  NEW SPLASHBACK - HYGIENIC CLADDING
- FIXED FURNITURE**
-  NEW KITCHENETTE - WORKTOP, SINK, TAPS, CABINETS - SEE DETAIL FOR FURTHER INFO.



ALLOW FOR WORKS TO REMEDIATE / MAKE GOOD LOW LEVEL BOXING, FOLLOWING DEMOLITIONS

PLANNING ISSUE

P1	PLANNING ISSUE	15.08.2023
Rev	Description	Date



Job title
University College London
55-59 Gordon Square
London, WC1H 0NU

Drawing title
Second Floor Plan
Works Proposed
Planning Application GSP

Scale	Date	Drawn
1:50 @ A1	Aug 2023	MJR

ARCHITON LLP
CHARTERED ARCHITECTS - DESIGN,
PLANNING CONSULTANTS - DEVELOPMENT,
BUILDING COST MANAGEMENT

UPPER DECK 17A WEST STREET EPSOM KT18 7RL Email: info@archton.com TEL: 01372 745600

Drawing No	ARCHITON LLP certified to: BS EN ISO 9001 BS EN ISO 14001 IIP Accreditation
3147-GSP-1008 - P1	

