




BLOCK PLAN
Scale 1:200





LOCATION MAP
Scale 1:1250


Serial number: 241137
 Crown copyright and database right 2022
 Ordnance Survey licence 100048957
 Reproduction in whole or in part is prohibited
 without the prior permission of Ordnance Survey

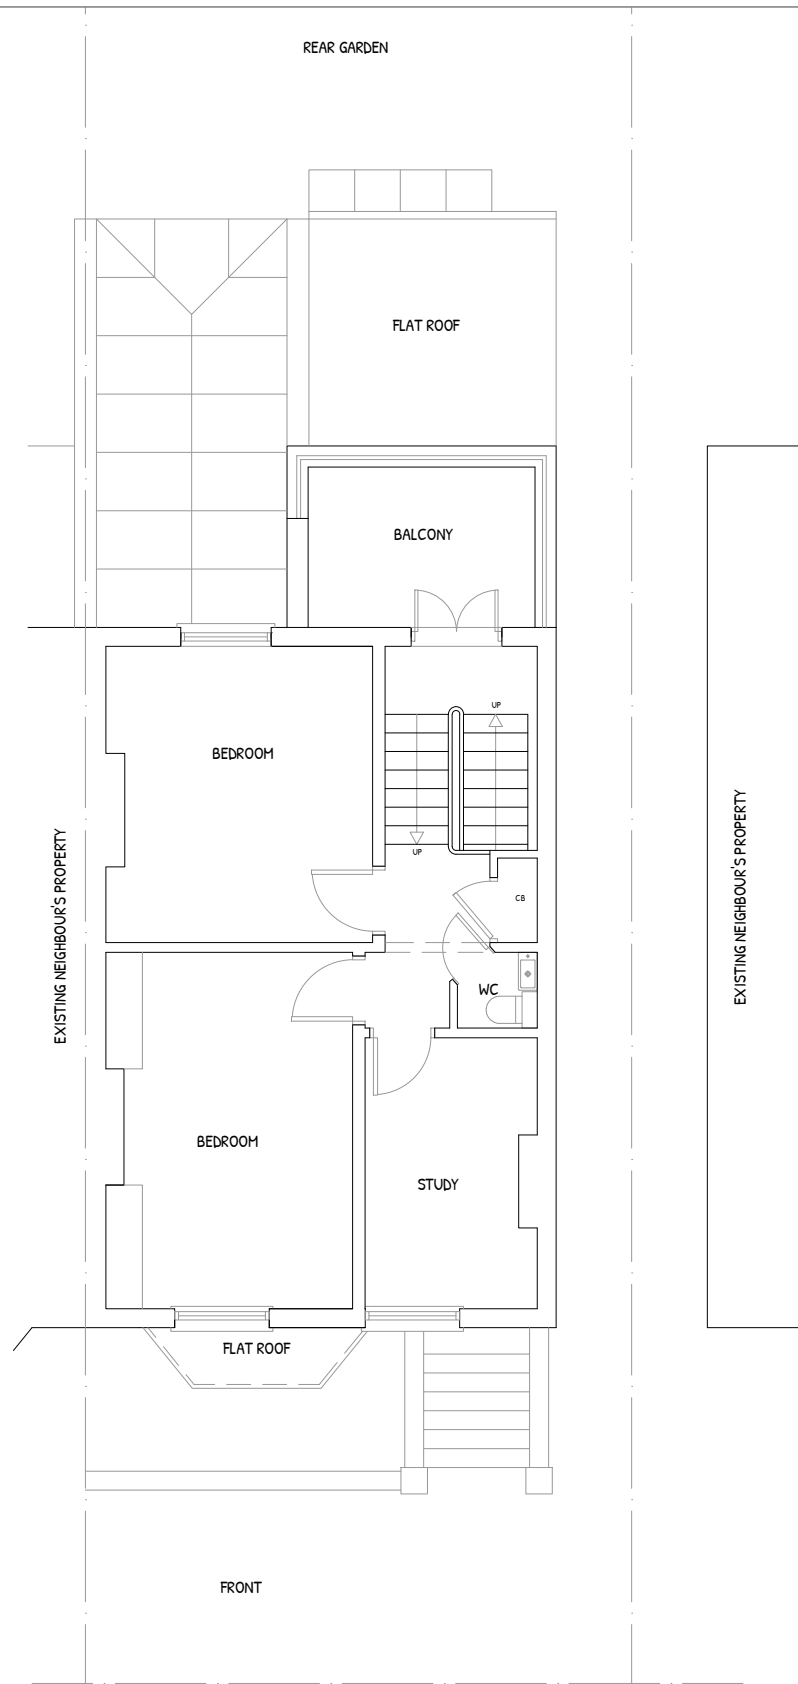

PRE-EXISTING SECOND FLOOR PLAN

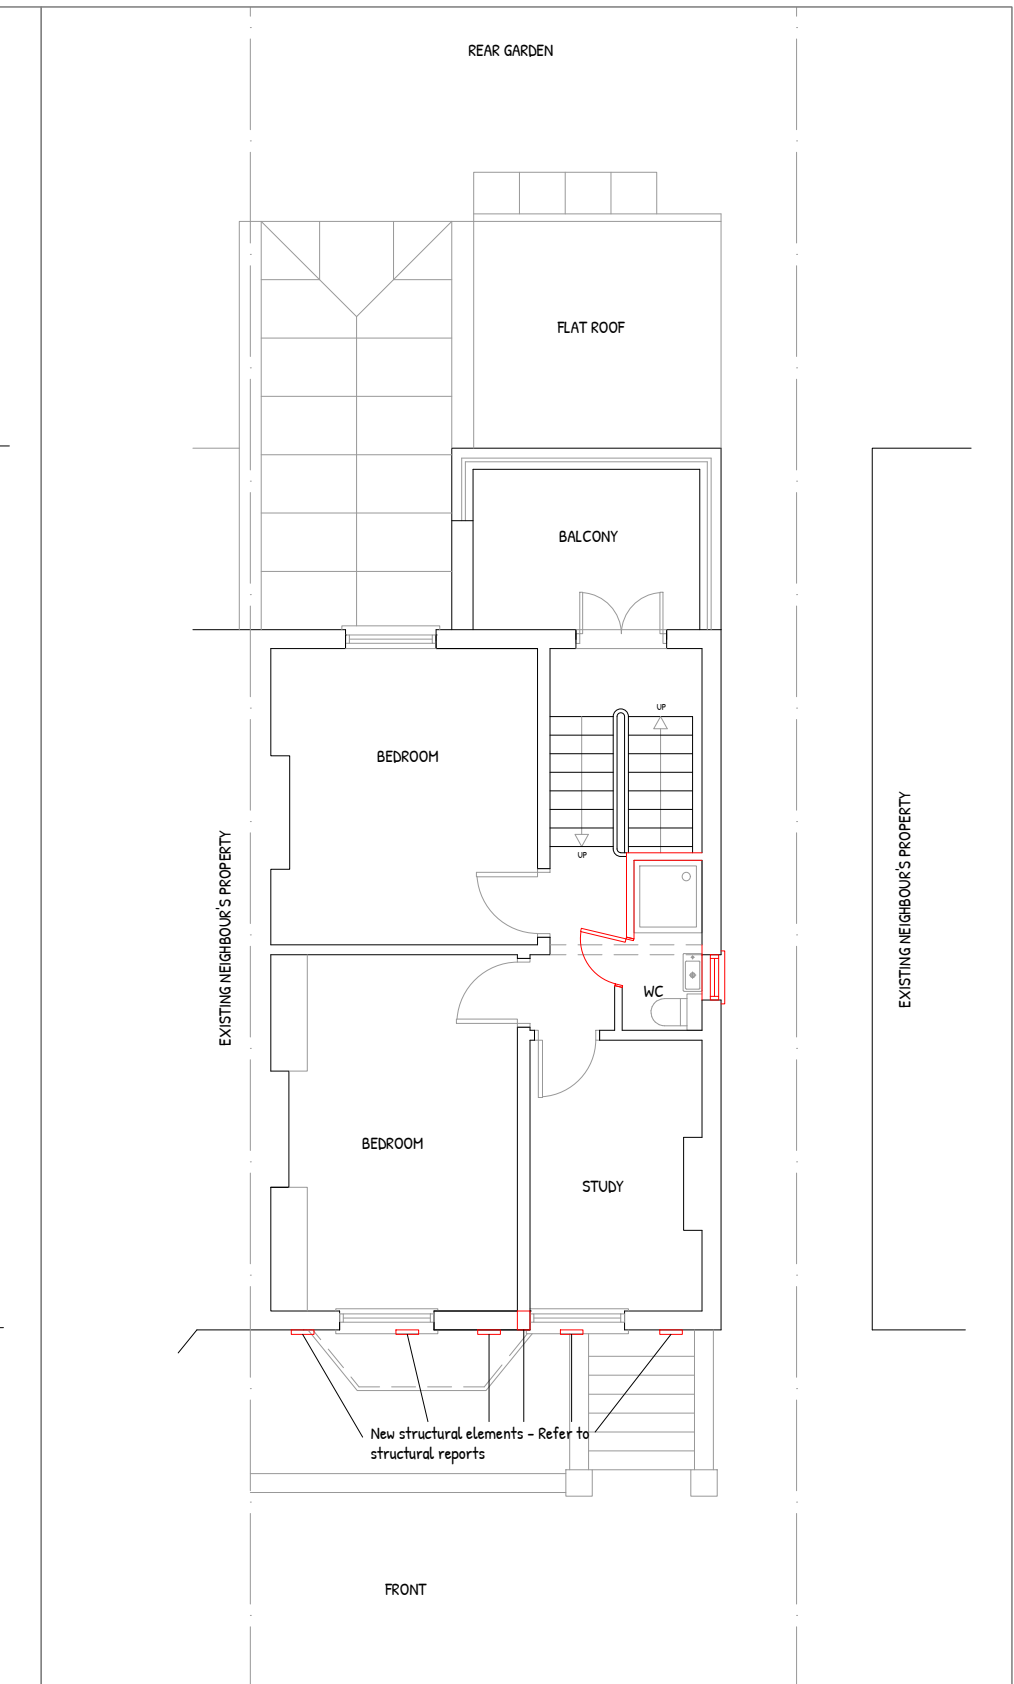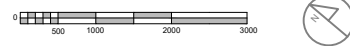

EXISTING SECOND FLOOR PLAN

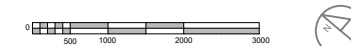

Title: SITE MAP AND FLOORPLANS

DWG no: **BRC - 001**

Address:
 Flat C, 14 Boscattle Road,
 London NWS 1EG

SCALE:
 1/1250, 1/200 & 1/100


DATE:
 19/06/2023

SHEET:
 A3 REV: A

All measurements are taken using laser measure and therefore, may be subject to a small margin of error.
 This drawing is copyright © and may not be reproduced without permission
 Plans not suitable for construction purposes



PRE-EXISTING FRONT ELEVATION

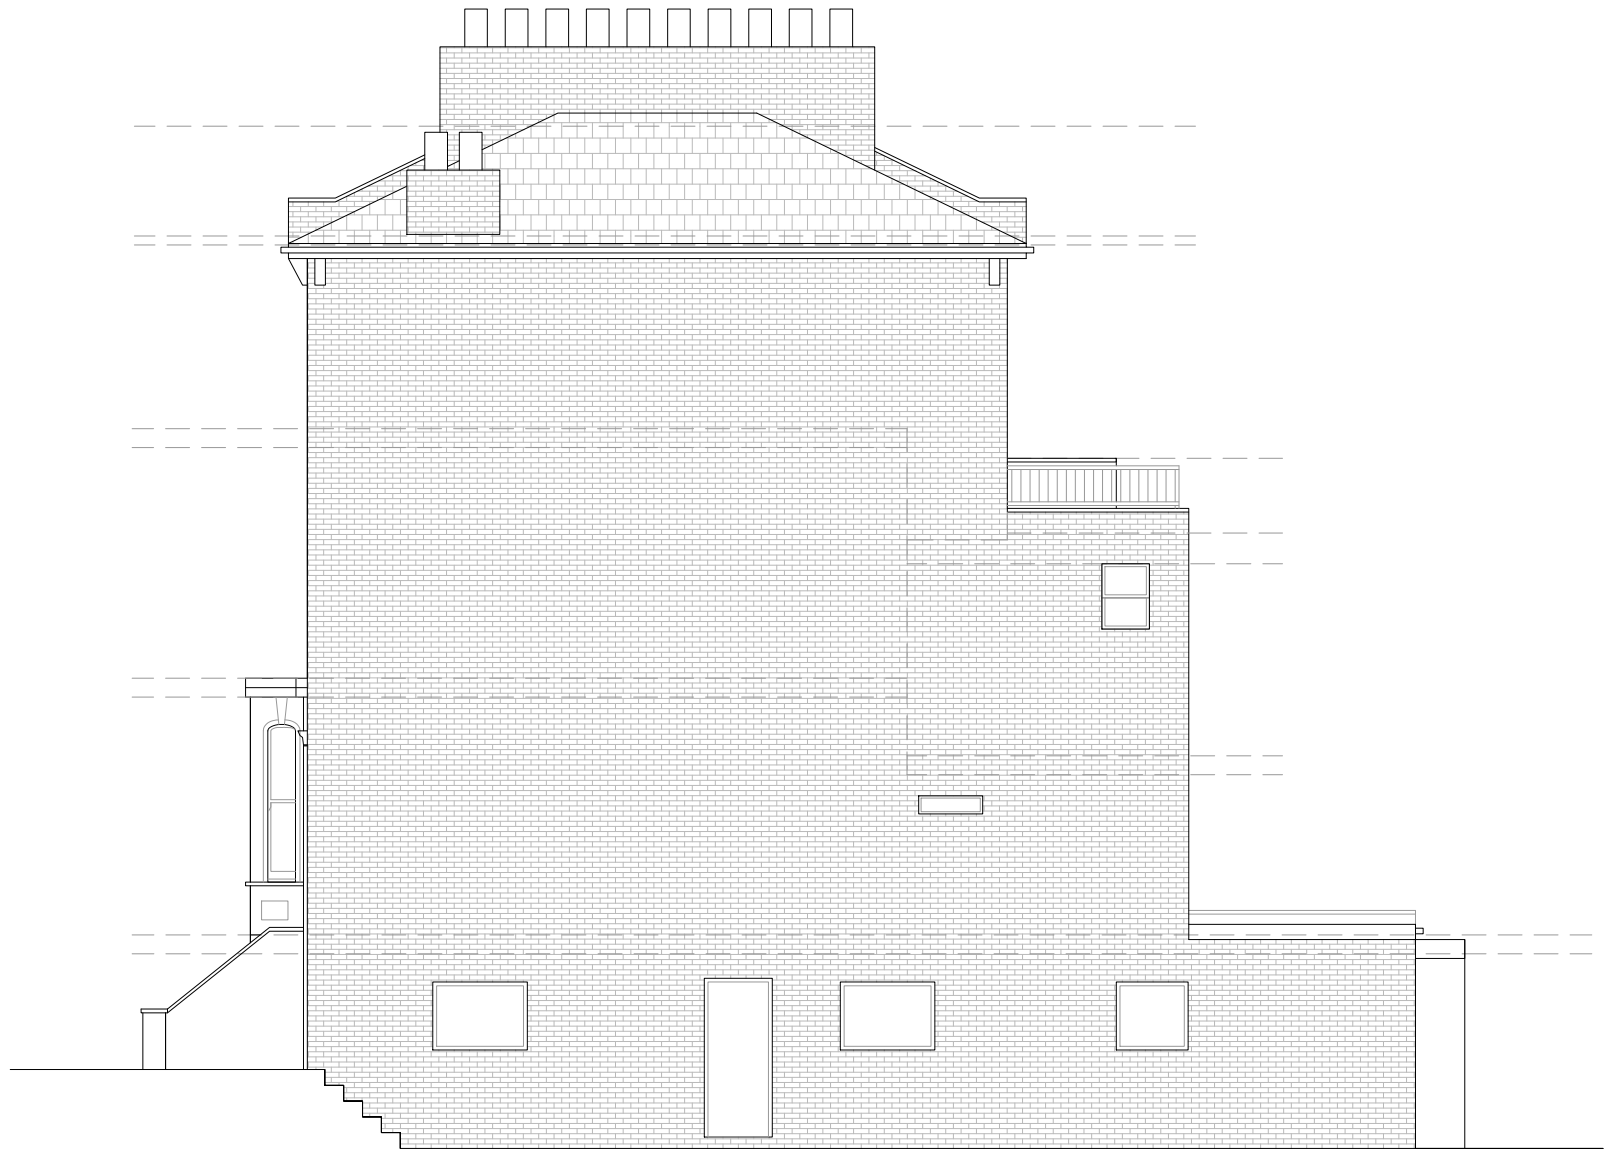


PRE-EXISTING RIGHT SIDE ELEVATION




Title: PRE-EXISTING ELEVATIONS		DWG no: BRC - 002	
Address: Flat C, 14 Boscastle Road, London NWS 1EG		SCALE: 1/100	DATE: 12/06/2023
		SHEET: A3	REV: -
<small>All measurements are taken using laser measure and therefore, may be subject to a small margin of error. This drawing is copyright © and may not be reproduced without permission Plans not suitable for construction purposes</small>			



EXISTING FRONT ELEVATION

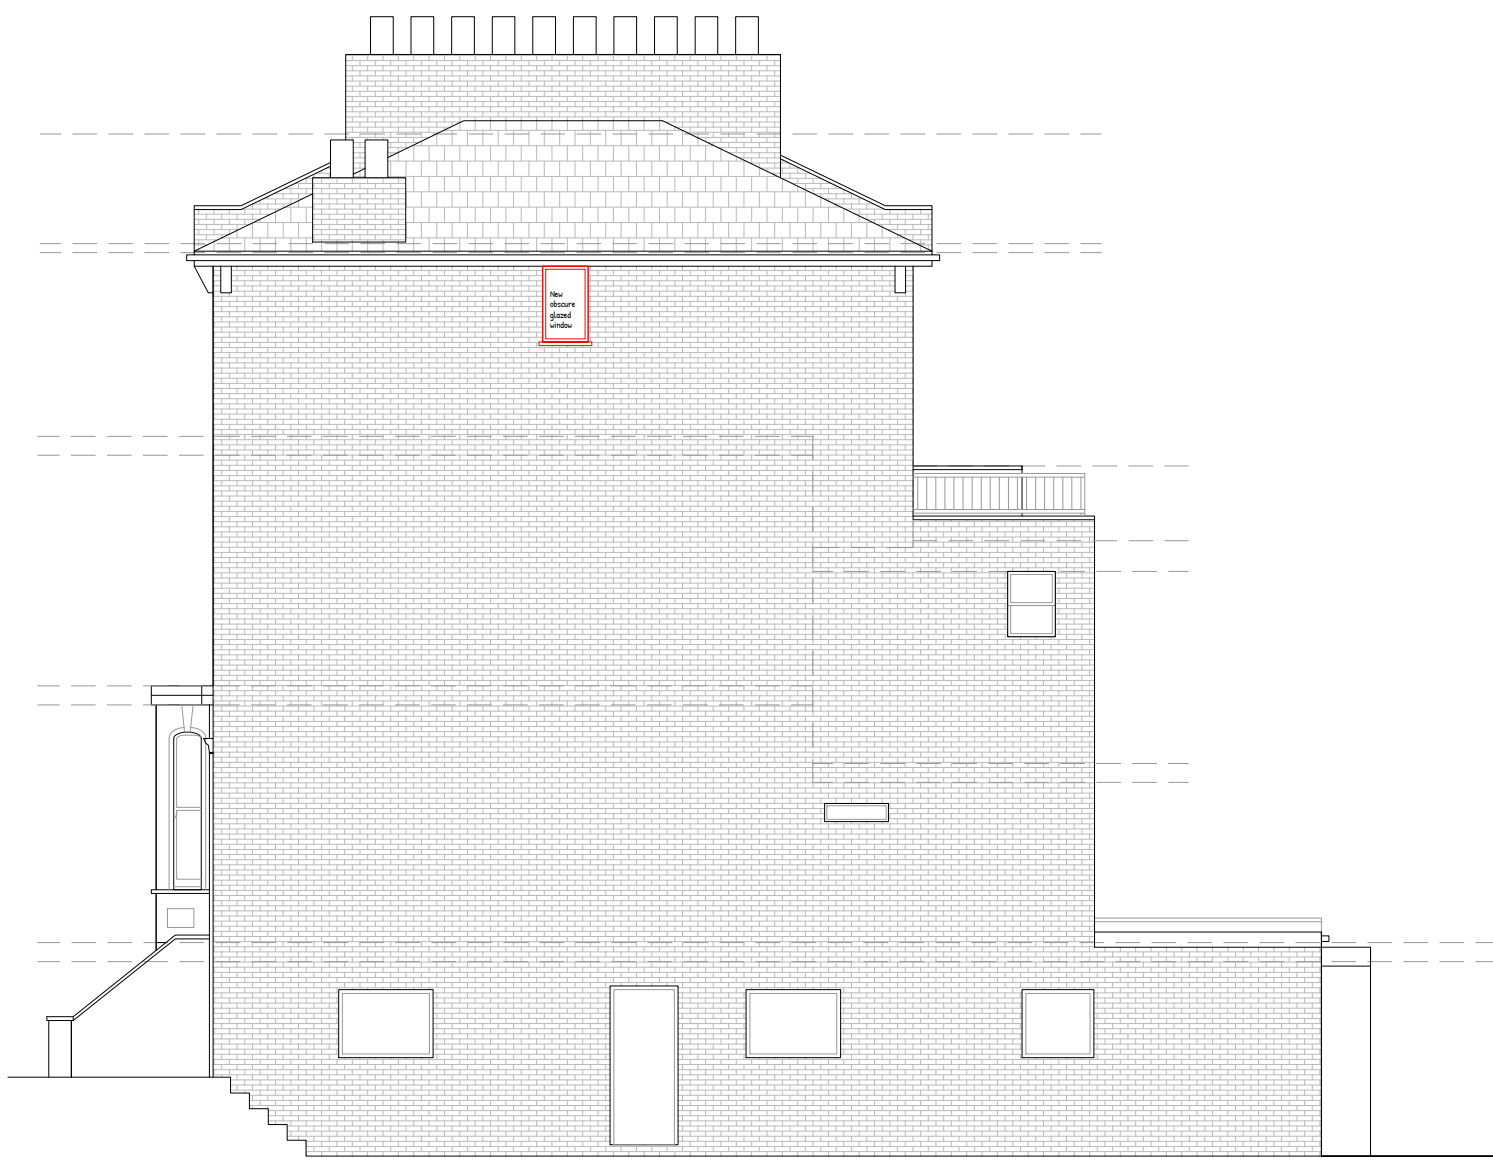

EXISTING RIGHT SIDE ELEVATION

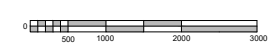

Title: EXISTING ELEVATIONS		DWG no: BRC - 003	
Address: Flat C, 14 Boscastle Road, London NWS 1EG		SCALE: 1/100	DATE: 19/06/2023
		SHEET: A3	REV: A
<small>All measurements are taken using laser measure and therefore, may be subject to a small margin of error. This drawing is copyright © and may not be reproduced without permission Plans not suitable for construction purposes</small>			