


Ground

First

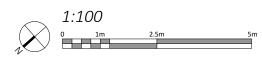


Statarmer and Notes to not scale trisk drawing. All dimensions should be checked on site. Any discrepancy found between this trawing, site and any other document should be referred immediately to freason and Tee. All drawings hould be read in conjunction with all other contract documents and specifications and all other

Copying or reproduction of this drawing without the written permission of Fresson and Tee is permitted. Copyright is Reserved

The PDF hard copy accompanying the CAD data is legal transmission of information. The electronic copies are issued only for convenience of use and record of original file. No liability for the accuracy or for any consequence resulting from the use, additions or alteration of information is accepted by Fresson and Tee Table about 11320 and Leich exist in the




| P1 DMV                                     | PLANNING ISSUE                                | 30.08.2023     |  |  |
|--|---|----------------|--|--|
| Rev Iss.                                   | Description                                   | Date           |  |  |
| Ground & Ei                                | rst Eloor Plans                               |                |  |  |
| Ground & First Floor Plans<br>As Proposed  |   |                |  |  |
| , is rroposed                              |   |                |  |  |
| PROJECT NAME                               |   |                |  |  |
| Rear Infill Extensio<br>Shopfront Applicat |   |                |  |  |
|  |   |                |  |  |
| ADDRESS                                    |   |                |  |  |
| 57-59 Neal Street<br>London W1T            |   |                |  |  |
| CLIENT                                     |   |                |  |  |
| Shaftesbury Cover                          | nt Garden Ltd                                 |                |  |  |
|  |   |                |  |  |
| DRAWN BY                                   | CHECKED BY                                    |                |  |  |
| JOB NO.                                    | Queens House 1 55-56 Lincoln's Inn Fields 1 L | ONDON WC2A 3LJ |  |  |
| 25483                                      | 020 7391 7100 1                               | www.fandt.com  |  |  |
| SCALE                                      | a service of                                  | e ator co      |  |  |
| 1:100@A3                                   |   |                |  |  |
| DATE<br>August 2023                        |   |                |  |  |
| DRAWING NO.                                |   |                |  |  |
| A-200-P1                                   |   |                |  |  |
|  |   | •              |  |  |

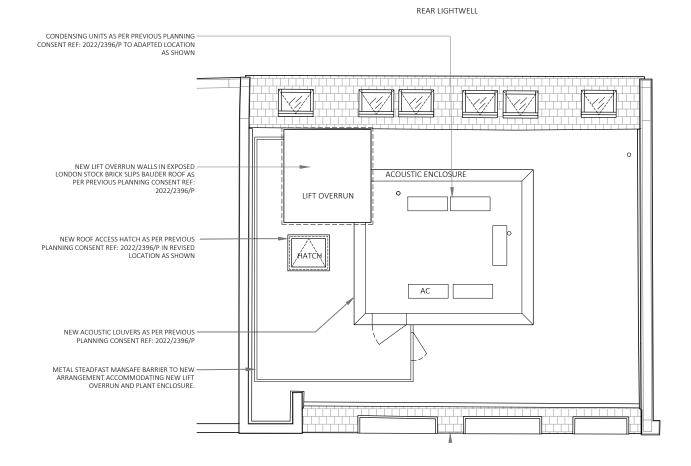

NEAL STREET

Roof

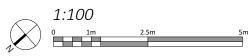


Statianer and Notes to not scale this drawing. All dimensions should be checked on site. Any discrepancy found between this trawing, site and any other document should be referred immediately to Fresson and Tee. All drawings hould be read in conjunction with all other contract documents and specifications and all other

Copying or reproduction of this drawing without the written permission of Presson and Tee is not permitted. Copyright is Reserved

The PDF hard copy accompanying the CAD data is legal transmission of information. The electronic copies are issued only for convenience of use and record of original file. No liability for the accuracy or for any consequence resulting from the use, additions or attention of information is accepted by Fresson and Tee. This claim at 1.125 and 1.9ct th parts in up.




| P1 DMV<br>Rev Iss.   | PLANNING ISSUE<br>Description            | 30.08.202<br>Date        |
|--|--|--------------------------|
| DRAWING TITLE  | beschption                               | Date                     |
| PROJECT NAME   | As Proposed                              |                          |
|  | ion &                                    |                          |
| PROJECT NAME<br>Rear Infill Extens<br>Shopfront Applic   | sion &<br>cation                         |                          |
| PROJECT NAME<br>Rear Infill Extens<br>Shopfront Applic   | sion &<br>cation                         |                          |
| PROJECT NAME<br>Rear Infill Extens<br>Shopfront Applic<br>Address<br>57-59 Neal Stree  | sion &<br>cation                         |                          |
| PROJECT NAME<br>Rear Infill Extens<br>Shopfront Applic<br>ADDRESS<br>57-59 Neal Stree<br>London W1T<br>CLENT<br>Shaftesbury Cov  | sion &<br>cation<br>et<br>ent Garden Ltd |                          |
| PROJECT NAME<br>Rear Infill Extens<br>Shopfront Applic<br>ADDRESS<br>57-59 Neal Stree<br>London W1T<br>CLIENT  | sion &<br>cation                         |                          |
| PROJECT NAME<br>Rear Infill Extens<br>Shopfront Applic<br>ADDRESS<br>57-59 Neal Stree<br>London W1T<br>CLIENT<br>Shaftesbury Cov<br>DRAWN BY   | et<br>ent Garden Ltd<br>CHECKED BY<br>DF |                          |
| PROJECT NAME<br>Rear Infill Extens<br>Shopfront Applic<br>ADDRESS<br>57-59 Neal Stree<br>London W1T<br>CLIENT<br>Shaftesbury Cov<br>DRAWN BY<br>DMV<br>JOB NO.                                       | et<br>ent Garden Ltd<br>CHECKED BY<br>DF | m fiela / LONDON WCA 81  |
| PROJECT NAME<br>Rear Infill Extens<br>Shopfront Applic<br>ADDRESS<br>57-59 Neal Stree<br>London W1T<br>CLIENT<br>Shaftesbury Cov<br>DRAWN BY<br>DMV<br>JOB NO.<br>25483<br>SCALE<br>1:100@A3<br>DATE | et<br>ent Garden Ltd<br>CHECKED BY<br>DF | m fiela / LONDON WCA 81  |
| PROJECT NAME<br>Rear Infill Extens<br>Shopfront Applic<br>ADDRESS<br>57-59 Neal Stree<br>London W1T<br>CLIENT<br>Shaftesbury Cov<br>DRAWN BY<br>DMV<br>JOB NO.<br>25483<br>SCALE<br>1:100@A3         | et<br>ent Garden Ltd<br>CHECKED BY<br>DF | m fiela / 100001 W2CA 33 |

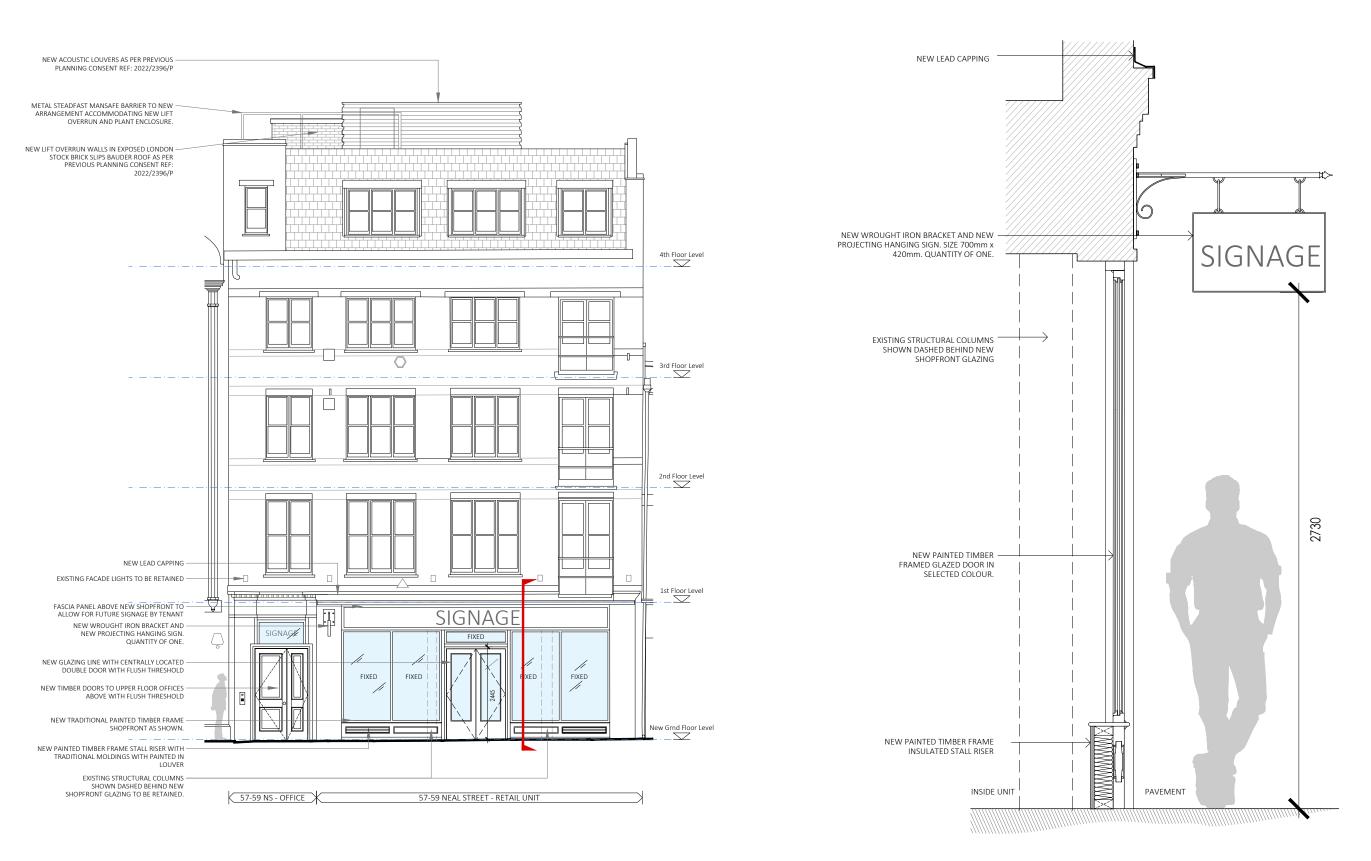


Neal Street Elevation

Proposed Shopfront Section



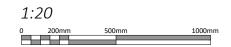



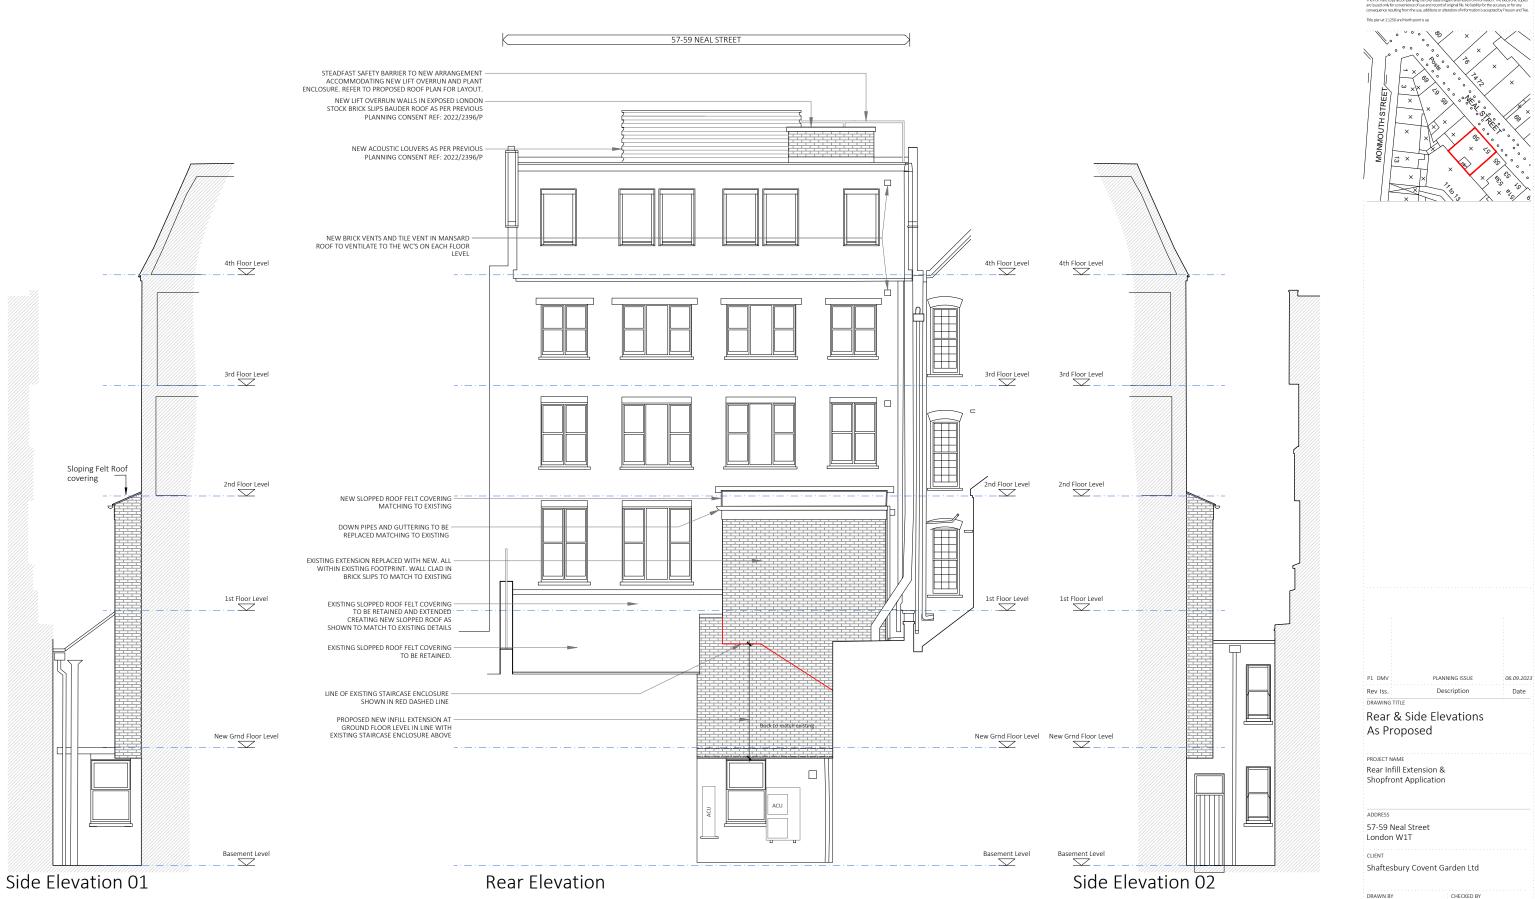

1:100 0 1m

DMV

JOB NO.

25483 SCALE 1:100@A3 DATE

August 2023 DRAWING NO.

A-410-P1

DF

Lincoln's Inn Fields 1 1 020 7391 7100 1