


Existing windows to be replaced with new white powder coated aluminum windows to match existing.
Refer to window schedule



Front Elevation

0 1 2 3 4 5 M

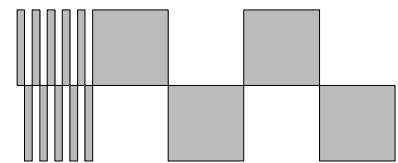

Notes.

Contractors must verify all dimensions at the site before comencing any work.

No construction work before Local Authority consent, Planning Permission, Building Control approval and structural engineer confirmation.

All structural elements inc. joists, beams and columns to be confirmed by structural engineer.

Any discrepancies to be reported to Gridline.

All drawings are to be read in conjunction with all relevant drawings and specifications.

PLANNING ONLY

Revision.	Description
-----------	-------------

Gridline
Architecture

Project:
**5 The Gables, 55
Netherhall Gardens,
NW3 5RH**

Title
Front Elevation


Client:
Emmanuel Zanoo

Date: 07 09 23	Dwg no: 00-02	Revision: 1
Scale: 1:100	Drawn by: N.S	Checked by: N.S



Rear Elevation

0 1 2 3 4 5 M

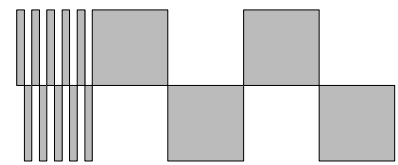

Notes.

Contractors must verify all dimensions at the site before comencing any work.

No construction work before Local Authority consent, Planning Permission, Building Control approval and structural engineer confirmation.

All structural elements inc. joists, beams and columns to be confirmed by structural engineer.

Any discrepancies to be reported to Gridline.

All drawings are to be read in conjunction with all relevant drawings and specifications.

PLANNING ONLY

Revision.	Description
-----------	-------------

Gridline
Architecture


Project:
**5 The Gables, 55
Netherhall Gardens,
NW3 5RH**

Title
Rear Elevation


Client:
Emmanuel Zanoo

Date: 07 09 23	Dwg no: 00-02	Revision: 1
Scale: 1:100	Drawn by: N.S	Checked by: N.S

Existing windows to be replaced with new white powder coated aluminum windows to match existing. Refer to window schedule

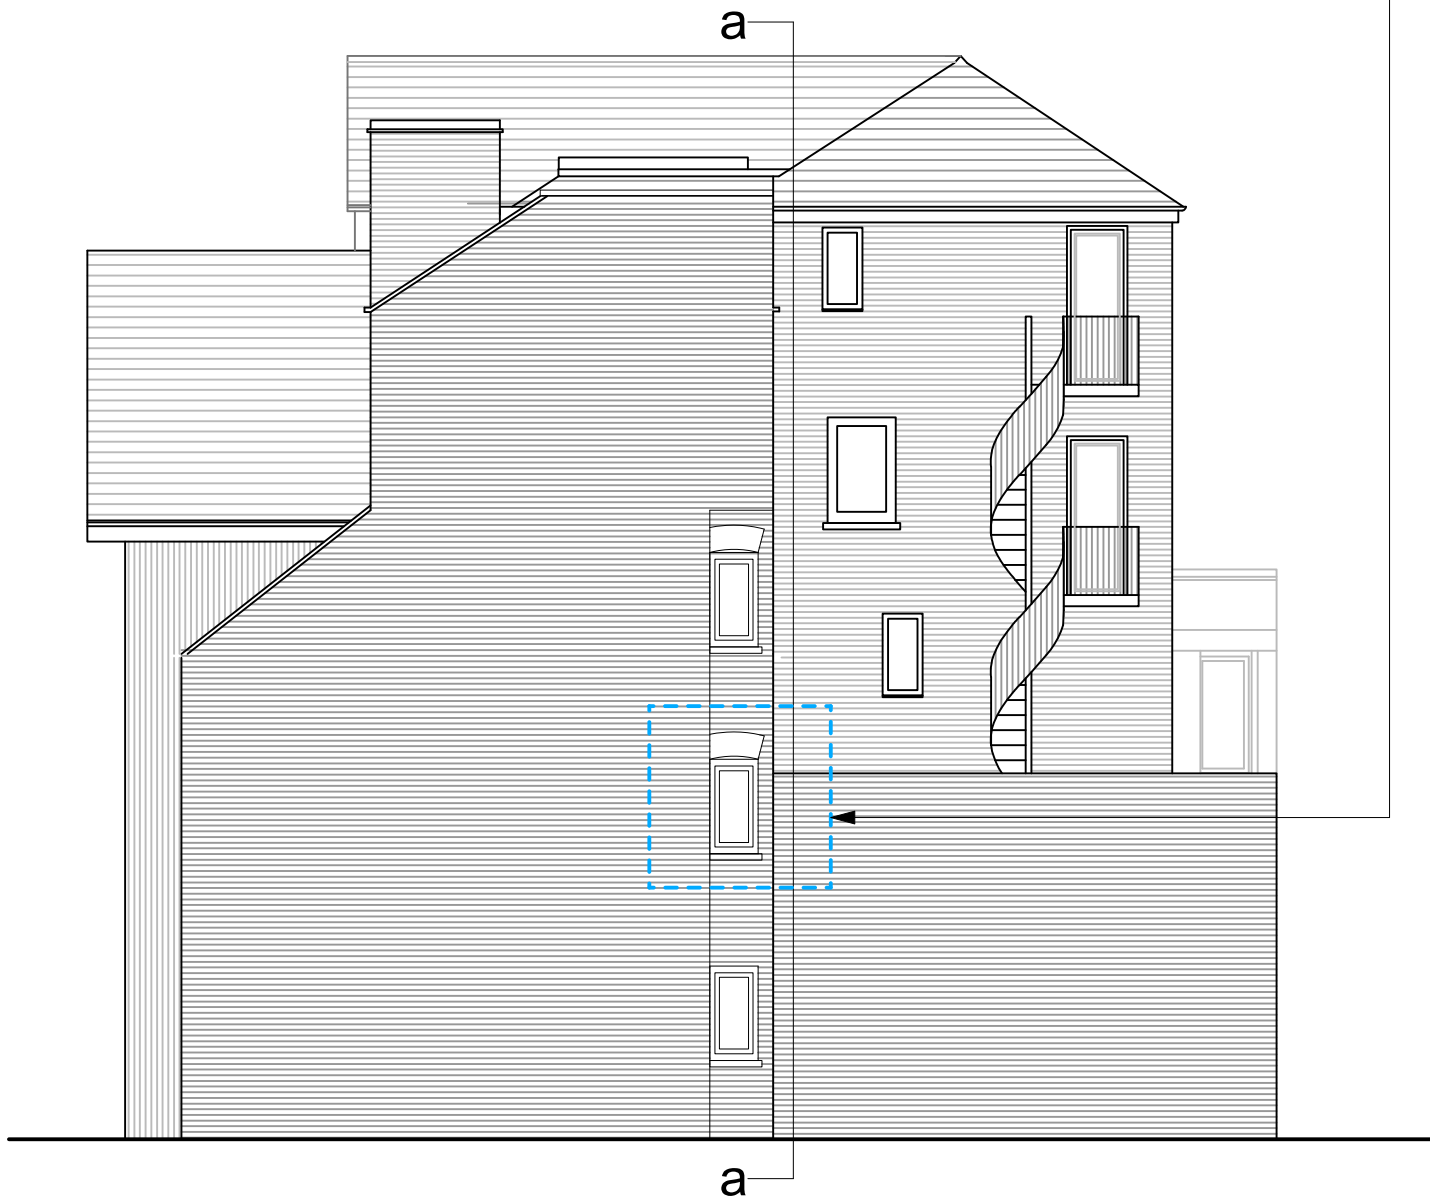


Side Elevation

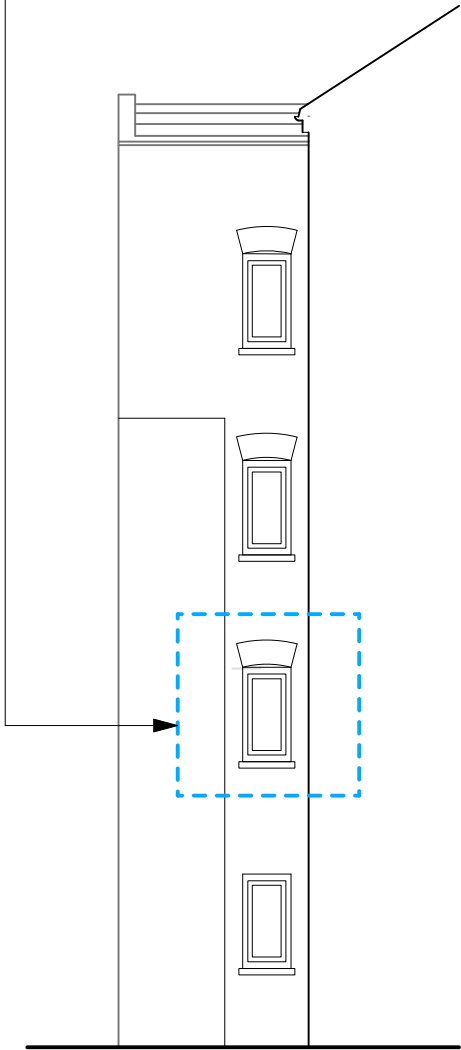

Elevation a-a

0 1 2 3 4 5 M

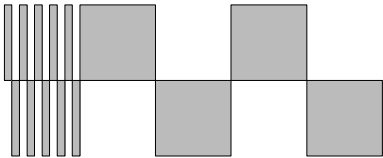

Notes.

Contractors must verify all dimensions at the site before comencing any work.

No construction work before Local Authority consent, Planning Permission, Building Control approval and structural engineer confirmation.

All structural elements inc. joists, beams and columns to be confirmed by structural engineer.

Any discrepancies to be reported to Gridline.

All drawings are to be read in conjunction with all relevant drawings and specifications.

PLANNING ONLY

Revision.	Description
-----------	-------------


Gridline
Architecture

Project:
**5 The Gables, 55
Netherhall Gardens,
NW3 5RH**


Title
Side Elevation

Client:
Emmanuel Zano

Date: 07 09 23	Dwg no: 00-03	Revision: 1
Scale: 1:100	Drawn by: N.S	Checked by: N.S

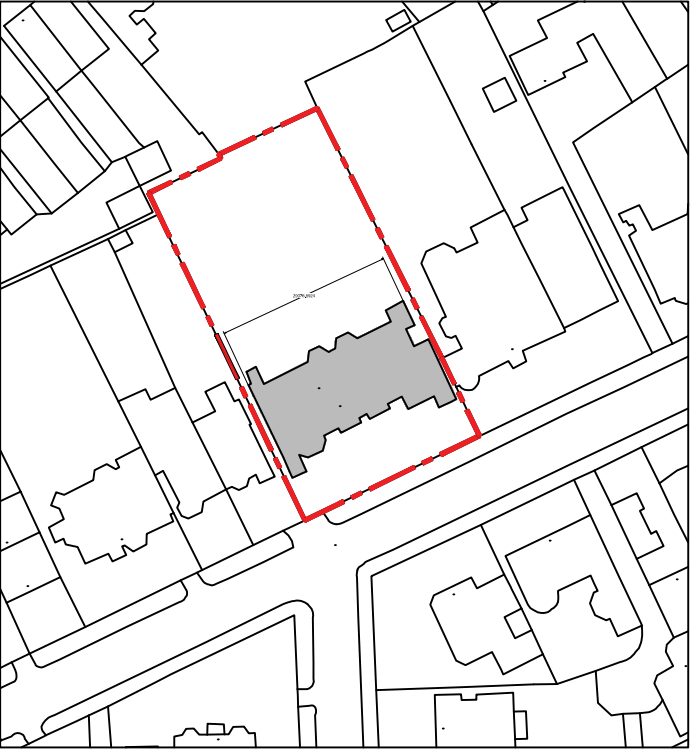

Location Plan
1:1250

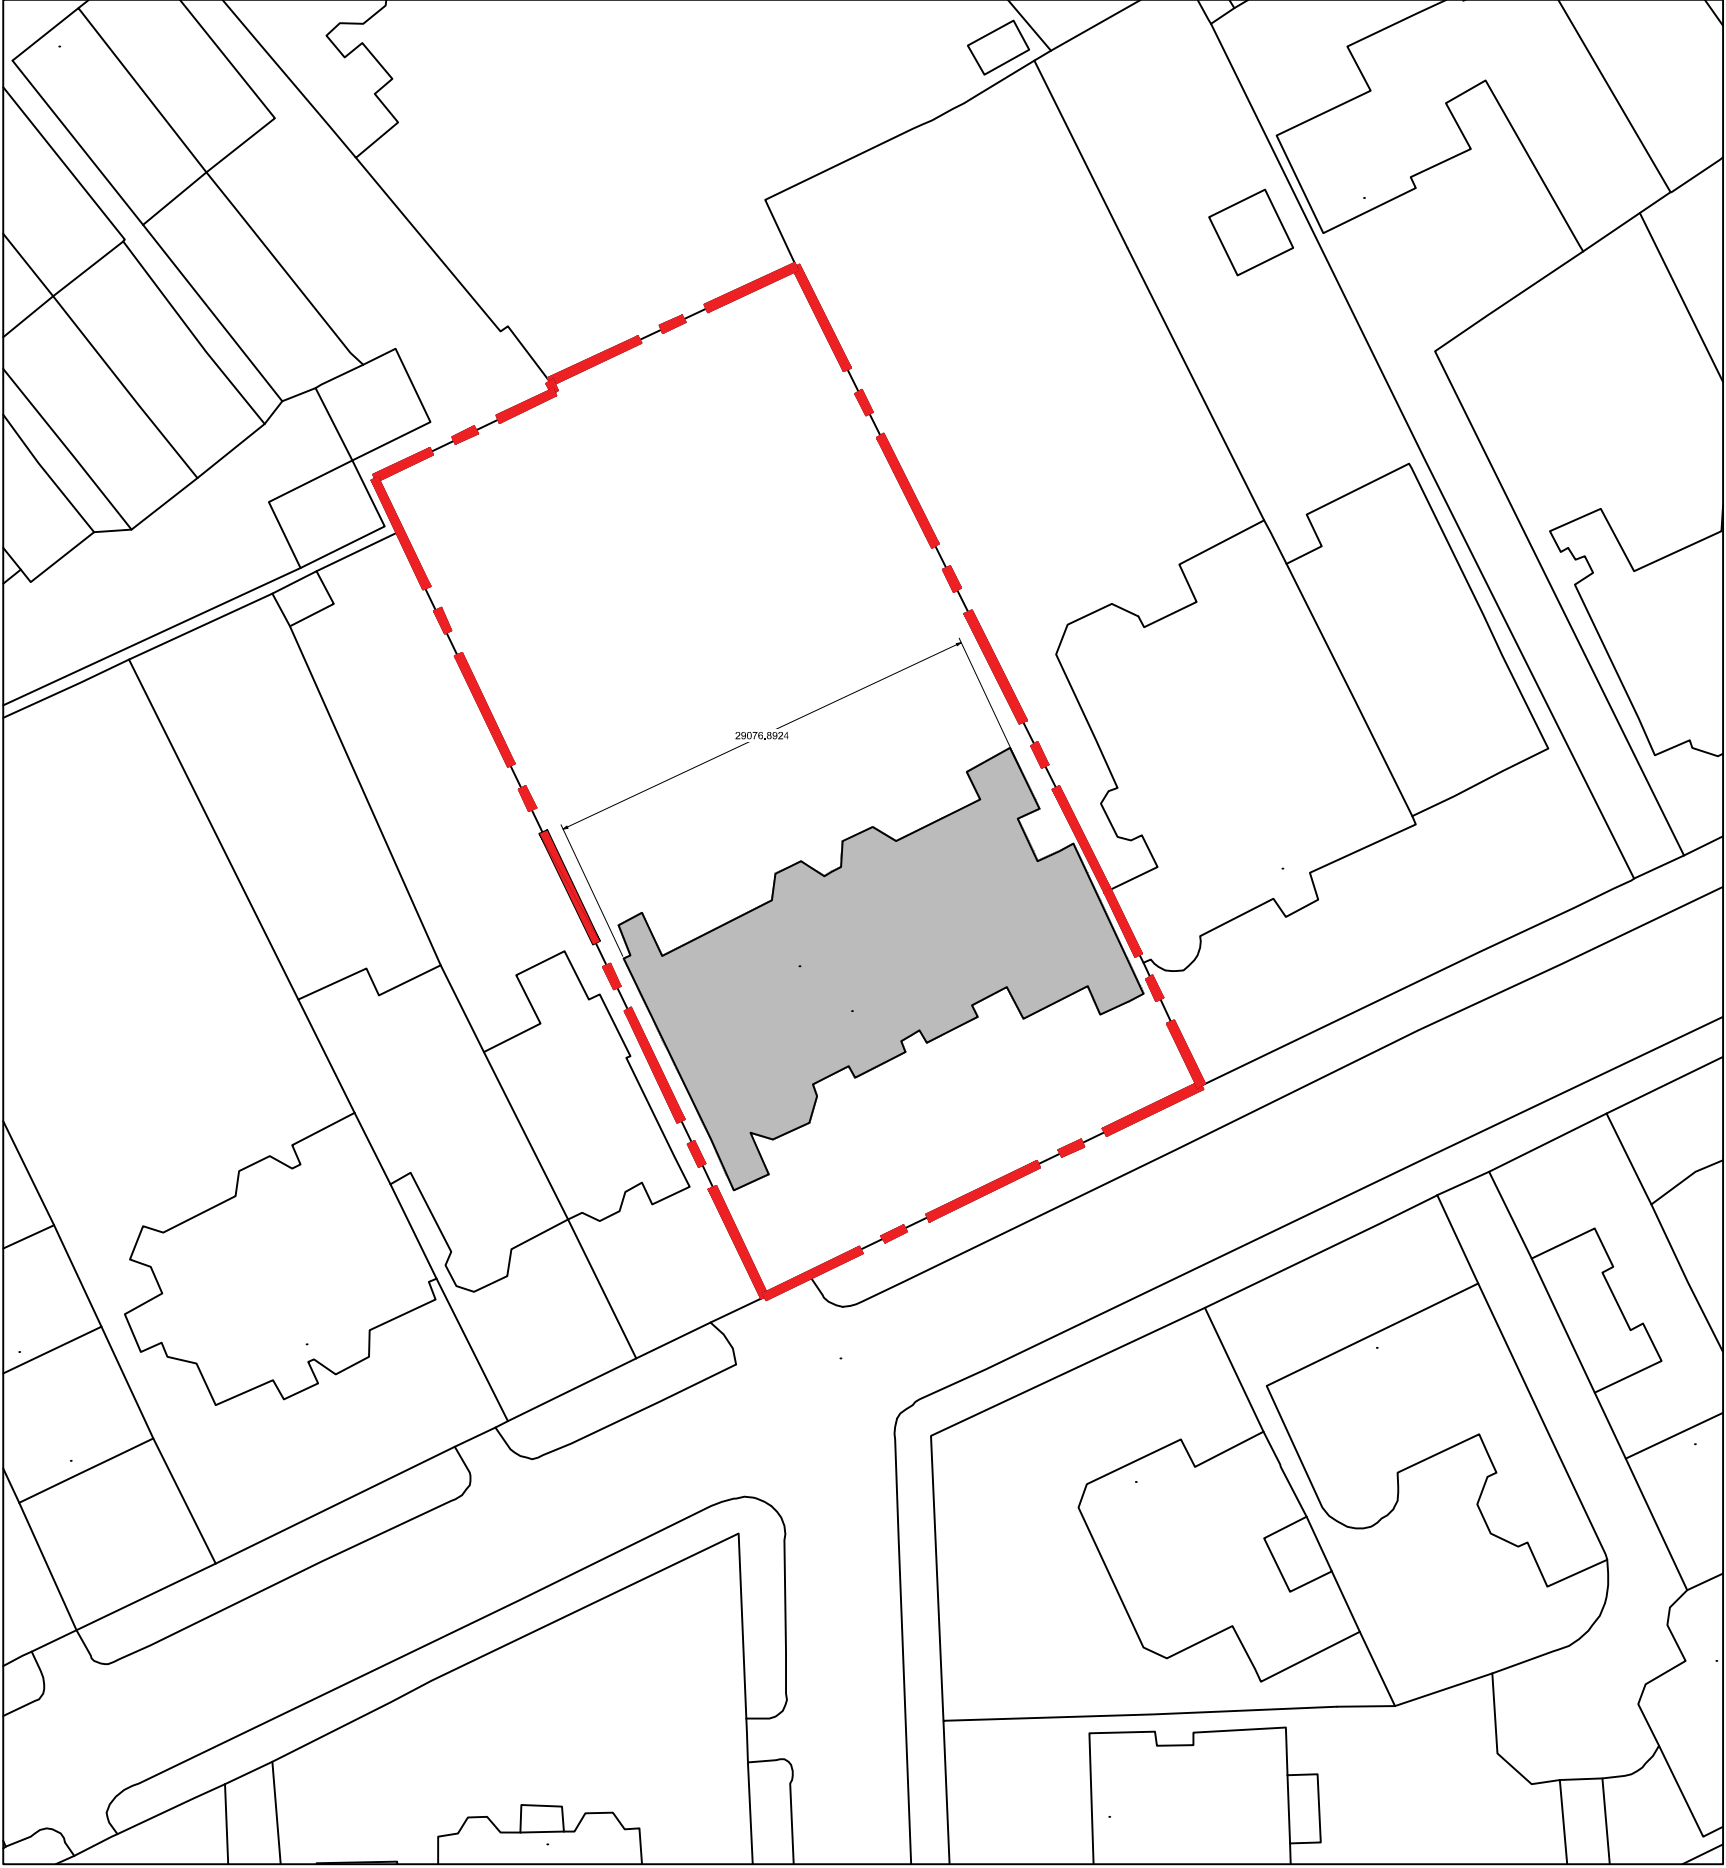

Site Plan
1:500

Notes.

Contractors must verify all dimensions at the site before comencing any work.

No construction work before Local Authority consent, Planning Permission, Building Control approval and structural engineer confirmation.

All structural elements inc. joists, beams and columns to be confirmed by structural engineer.

Any discrepancies to be reported to Gridline.

All drawings are to be read in conjunction with all relevant drawings and specifications.

PLANNING ONLY

Revision.		Description	
Gridline Architecture			
Project: 5 The Gables, 55 Netherhall Gardens, NW3 5RH			
Title Site plan Location plan			
Client: Emmanuel Zanoo			
Date: 07 09 23	Dwg no: 00-04	Revision: 1	
Scale: 1:500 1:1250	Drawn by: N.S	Checked by: N.S	