

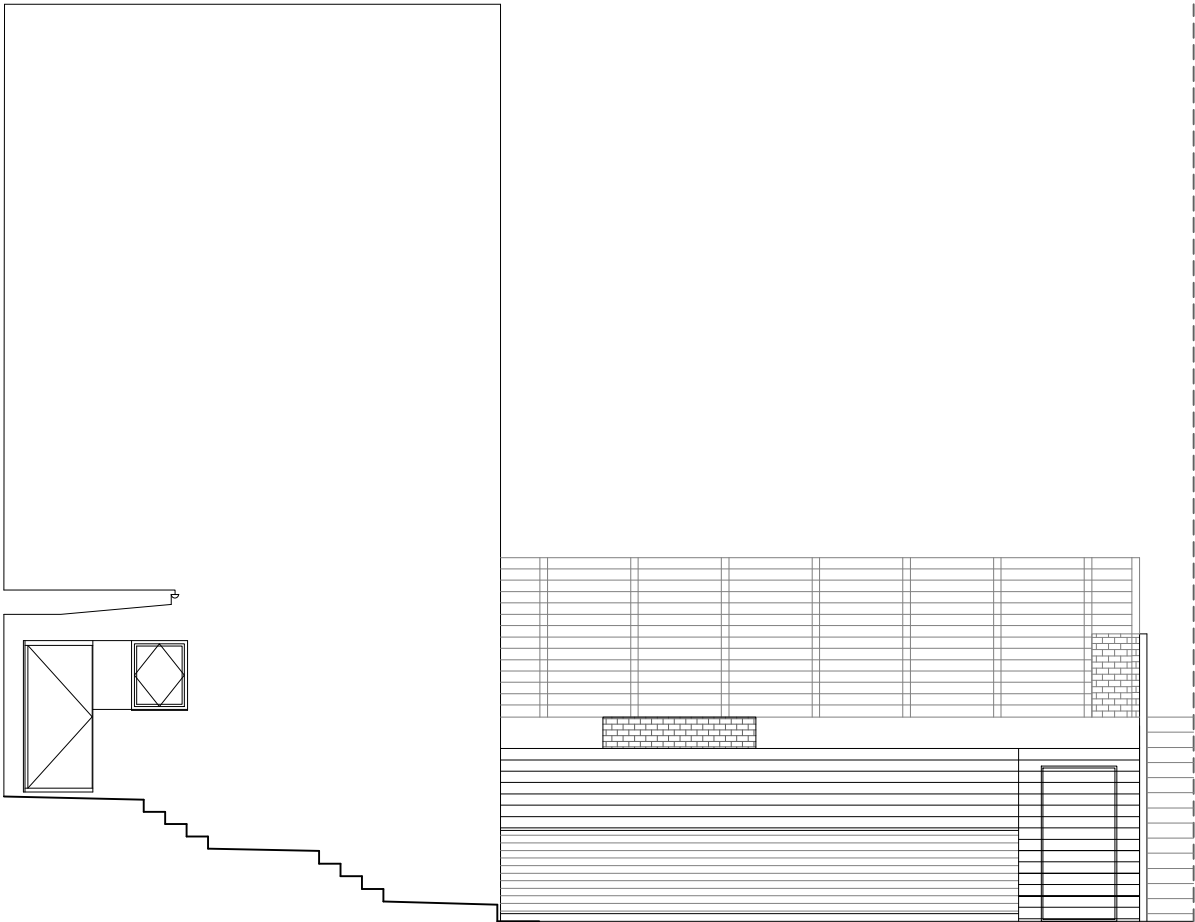



Existing Front Elevation  
Scale 1:100

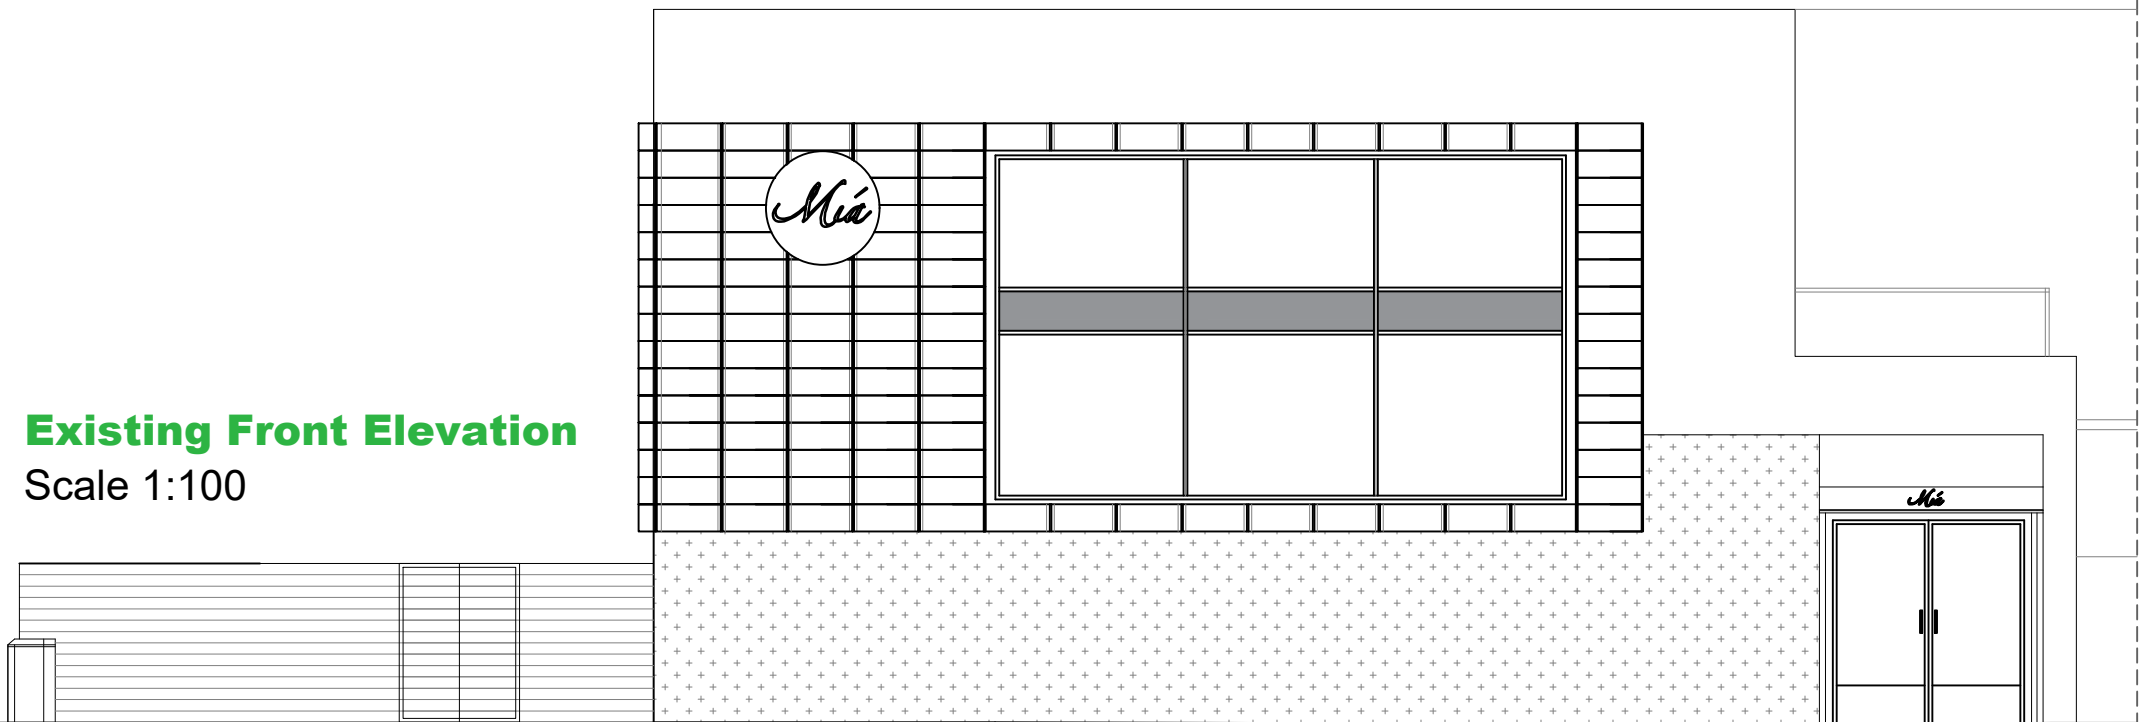

Existing Rear Elevation  
Scale 1:100

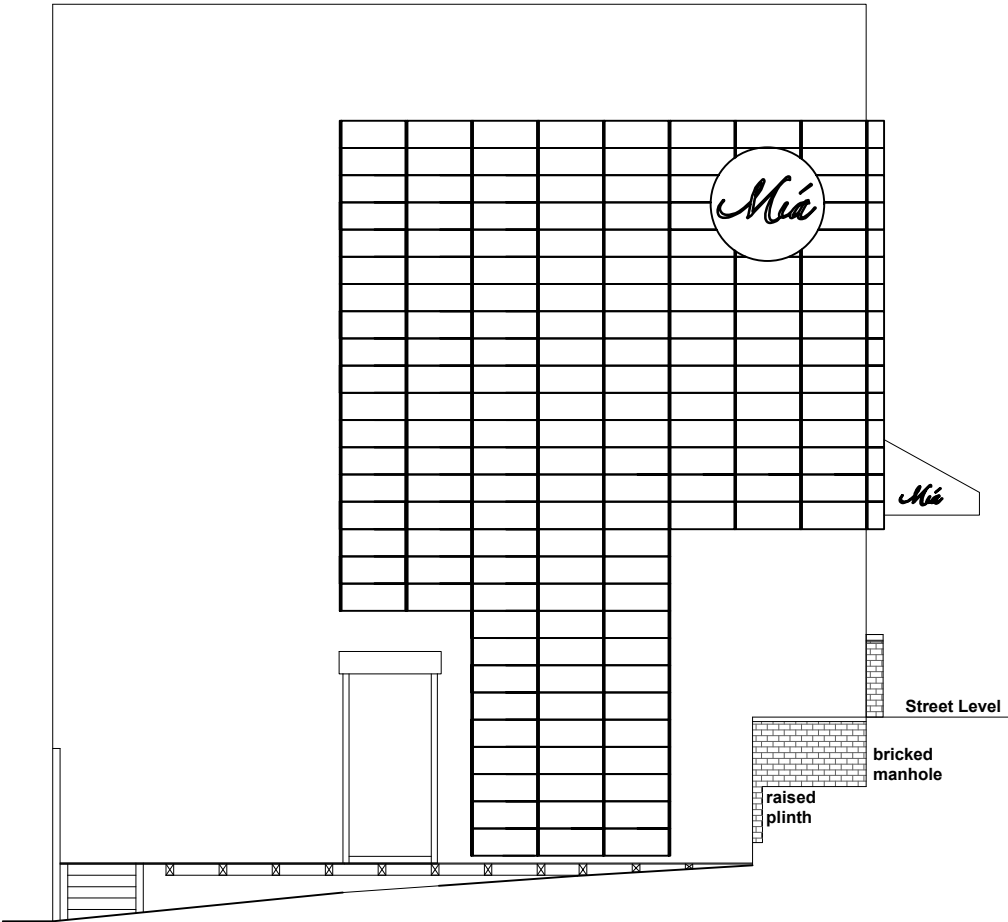


Existing Side Elevation (inner yard)  
Scale 1:100

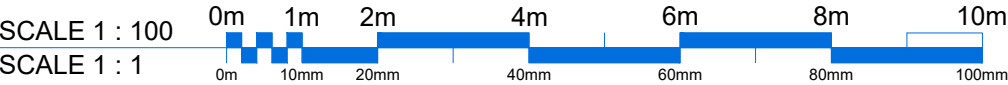

This drawing is the property of Bloc Architecture Ltd. Copyright is reserved by them and the drawing is loaned on the condition that it is not copied either wholly or in part without the consent in writing of Bloc Architecture Ltd. Figured dimensions take preference over those scaled. All dimensions to be checked on site before commencement of any work or shop drawings. This drawing is to be read in conjunction with the specification when existing.

| Revision | Date | Details |
|----------|------|---------|
|          |      |         |
|          |      |         |
|          |      |         |
|          |      |         |

General Notes :  
All dimensions must be checked and verified before preparing commencing works. This drawing and its design is the copyright of the architectural agent and may not be reproduced in any form whatsoever without their prior express written consent. **This drawing is for planning submittal only.**

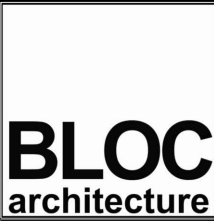

T : +44 (0) 7951170176  
E : alan@blocarc.co.uk  
W : www.blocarc.co.uk

|  |           |  |  |                |
|--|-----------|--|--|----------------|
| Client: 135 FINCHLEY ROAD LTD - MIA LOUNGE             |           |  |  |                |
| Job: 135 FINCHLEY ROAD, SWISS COTTAGE, LONDON, NW3 6JH |           |  |  |                |
| Drawing title: EXISTING ELEVATIONS                     |           |  |  |                |
| NEW DECKING AREA AND EXTERNAL STAIRCASE                |           |  |  |                |
| Drawing Number:<br>(Job number)                        | 4025 - 07 |  |  | Revision:<br>- |
| Scale: 1:100 @ A3                                      |           |  |  |                |
| Date: JUNE 2023  |           |  |  |                |
| Drawn by: AL   |           |  |  |                |