




NEIGHBOURING PROPERTIES NOT SURVEYED

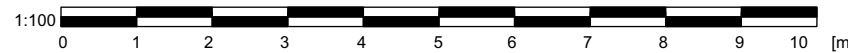

----- ASSUMED BOUNDARY

EXISTING REAR ELEVATION

FOR FULL PLANNING PERMISSION

REV.	DATE	DESCRIPTION	REV.	DATE	DESCRIPTION	REV.	DATE	DESCRIPTION	NOTE:	CLIENT:	PROJECT:	DATE: JULY 2023	
									ALL DIMENSIONS ARE IN MILLIMETERS. INCONSISTENCIES ARE TO BE REPORTED TO THE ARCHITECT IMMEDIATELY.	ALEX MICHIE	CONVERSION OF TWO FLATS TO SINGLE-FAMILY DWELLING HOUSE	DRAWN BY: TJ	
									COPYRIGHT IS HELD BY SIMON MILLER ARCHITECTS LTD.			SCALE: 1:100 @ A3	
												DRAWING NO.: 567 EX-COU-09	
												REVISION:	
												567 EX-COU-09	


SIMON MILLER ARCHITECTS
 T+44 (0)20 8201 9875
 info@simonmillerarchitects.com
 simonmillerarchitects
 11 Portsdown Mews
 Temple Fortune
 London NW11 7HD