


NOTES:

- Partition wall to be moved by 600mm.
 Existing chimney breast to be removed internally.
 Storage cupboard.
- 4.- Existing door to be re-hung.

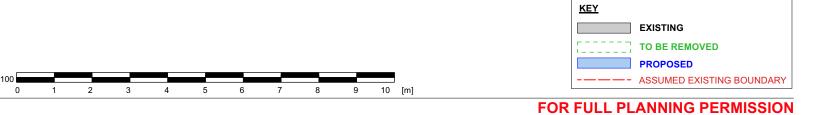

PROPOSED SECOND FLOOR PLAN REV. DATE DESCRIPTION REV. DATE DESCRIPTION REV. DATE DESCRIPTION CLIENT: PROJECT: AUGUST 2023 SIMON MILLER ALL DIMENSIONS ARE IN MILLIMETERS. INCONSISTENCIES ARE TO BE REPORTED TO CONVERSION OF TWO FLATS TO SINGLE-FAMILY DWELLING ARCHITECTS ALEX MICHIE DRAWN BY: THE ARCHITECT IMMEDIATELY. HOUSE T+44 (0)20 8201 9875 SCALE: 1:100 @ A3 COPYRIGHT IS HELD BY SIMON MILLER SITE: DRAWING TITLE: info@simonmillerarchitects.com ARCHITECTS LTD. simonmillerarchitects REVISION: 23 BOSCASTLE ROAD, LONDON, NW5 1EE PROPOSED SECOND FLOOR PLAN - OPTION 1: REAR DORMERS 11 Portsdown Mews 567 SK-COU-04 Temple Fortune London NW11 7HD