
PLANNING

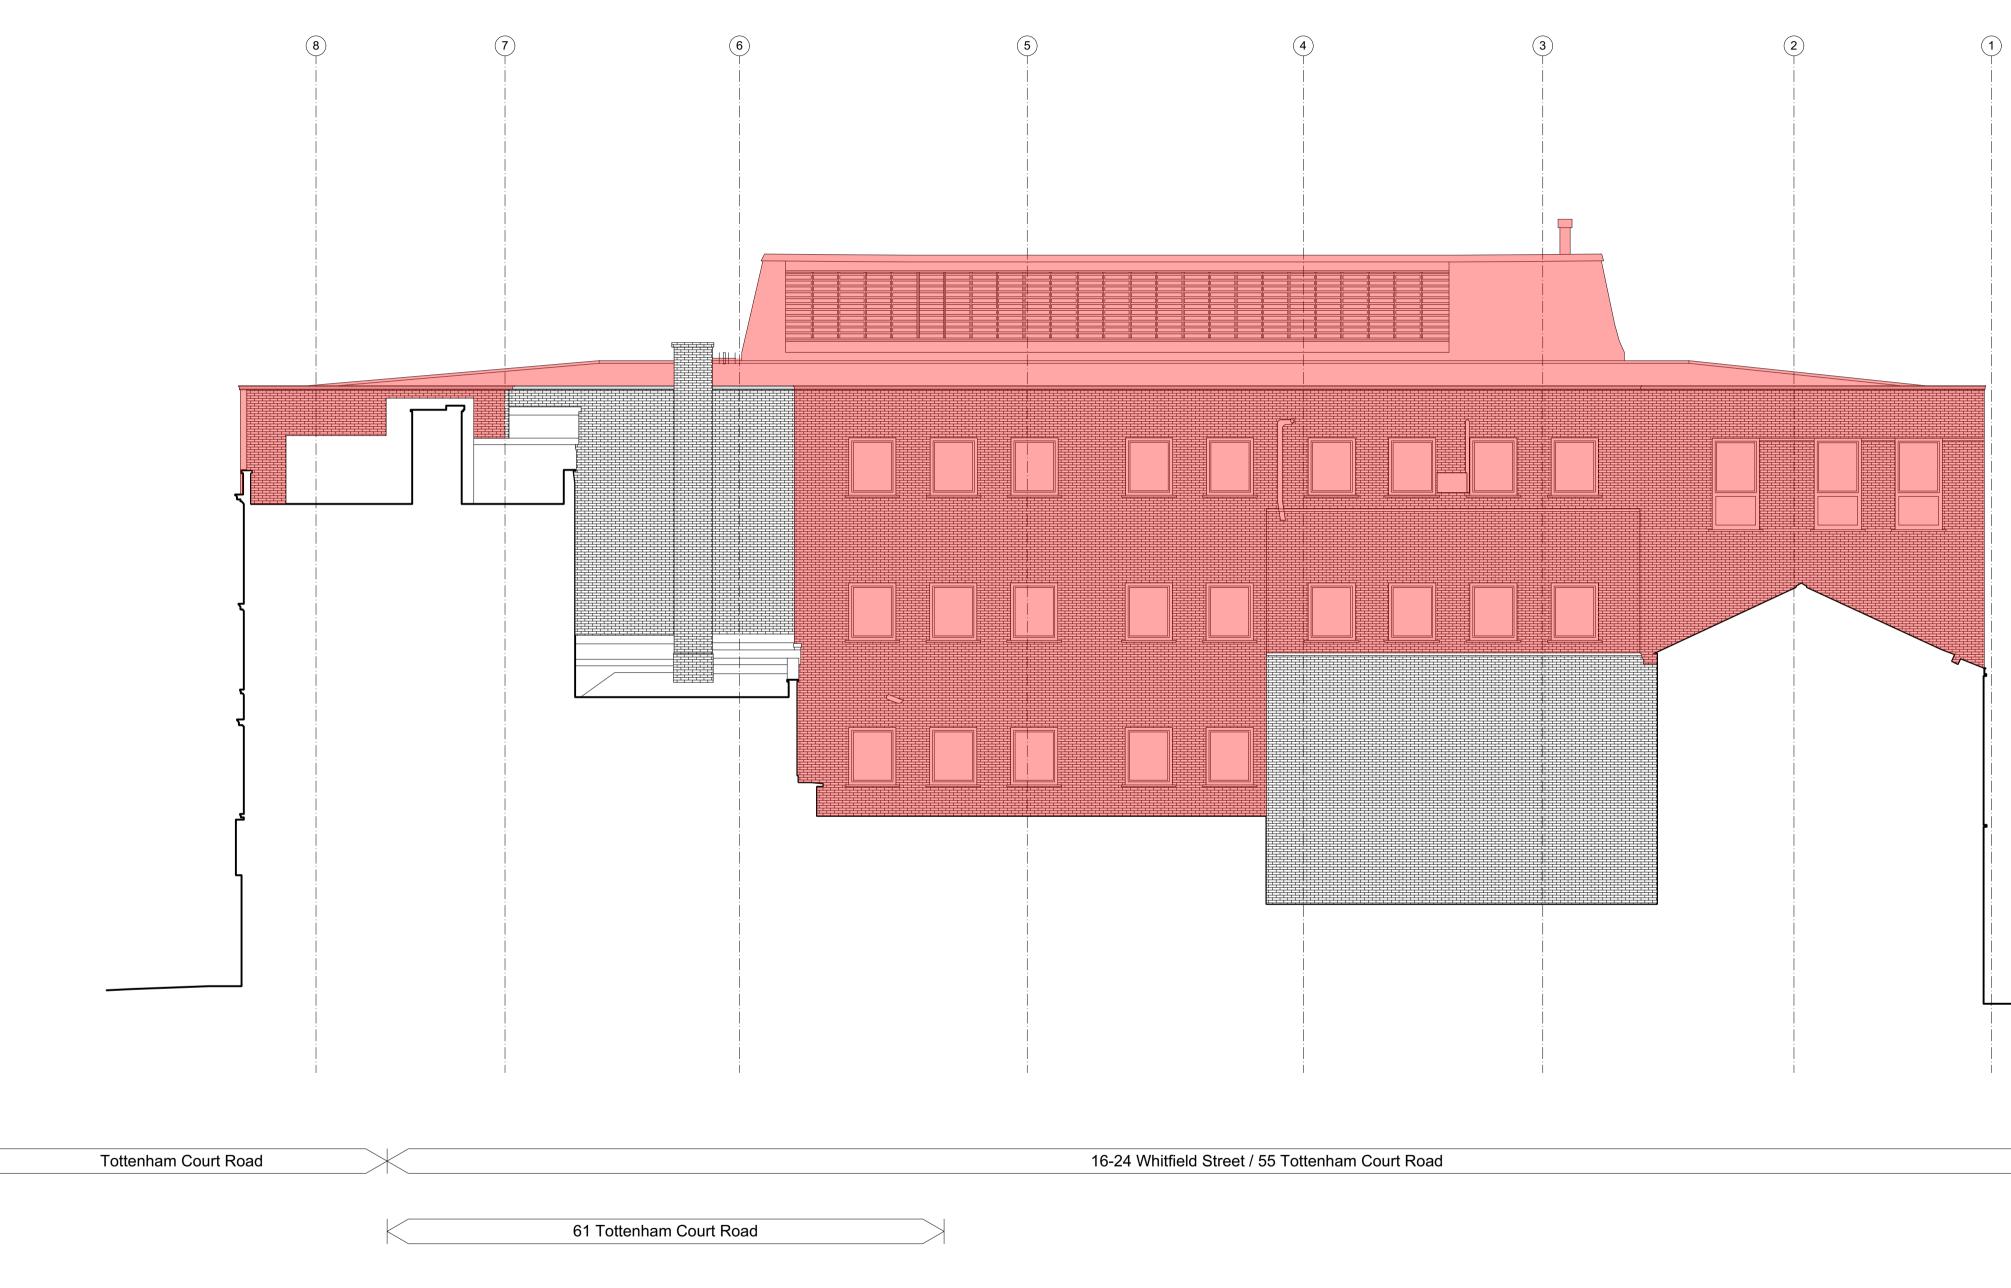

Existing elements to be demolished

Existing West elevation Scale: 1:100 1

All dimensions to be checked on site prior to commencement of any works, and/or preparation of any shop drawings.	Revision	Date	Amendment
	PL1	29/08/2023	Issued for Planning Application
Sizes of and dimensions to any structural or services elements are indicative only. See structural and service engineers drawings for actual sizes / dimensions.			
This drawing to be read in conjunction with all other Architect's drawings, specifications and other			
Consultants' information.			
All proprietary systems shown on this drawing are to be installed strictly in accordance with the Manufacturers/Suppliers recommended details.			
Any discrepancies between information shown on this drawing and any other contract information or			
manufacturers/suppliers recommendations is to be brought to the attention of the Architect.			

0

∣M

S

St

Pl Ha

Whitfield Street

5m

10m

20m

Date Nar 2023			Project Job Ro 16-24 Whitfield Street 430		
Scale 1:100@A1	Drawn DM	Check MH	Title North Elevation Demolition		halebrown
tatus Client Ref LANNING GH			Drwg. no. Rev. 430(DE)203 PL1		architects
Hale Brown Architects Ltd. Unit 1.04, Edinburgh House, 170 Kennington Lane, London, SE11 5DP: 020 3735 7442E: mail@halebrown.comW: www.halebrown.com					