


# PLANNING

## Notes

- 01 Brickwork type 1 with dark mortar
- 02 Brickwork type 1 with lighter mortar
- 04 Brickwork type 3
- 05 Brickwork type 4 to match existing brickwork
- 06 Existing retained brickwork
- 07 PPC dark bronze aluminium framed window/doors
- 19 PPC metal balustrade. Colour and finish to match window frame
- 23 Full height PPC metal framed glazed bi-fold doors
- 25 Ceramic paving to external terraces/roof tops
- 26 PPC metal louvre with integrated louvred doors to retail plant
- 27 Low level timber planter with intergrated PPC louvre panel to conceal mechanical exhaust/intake ductwork

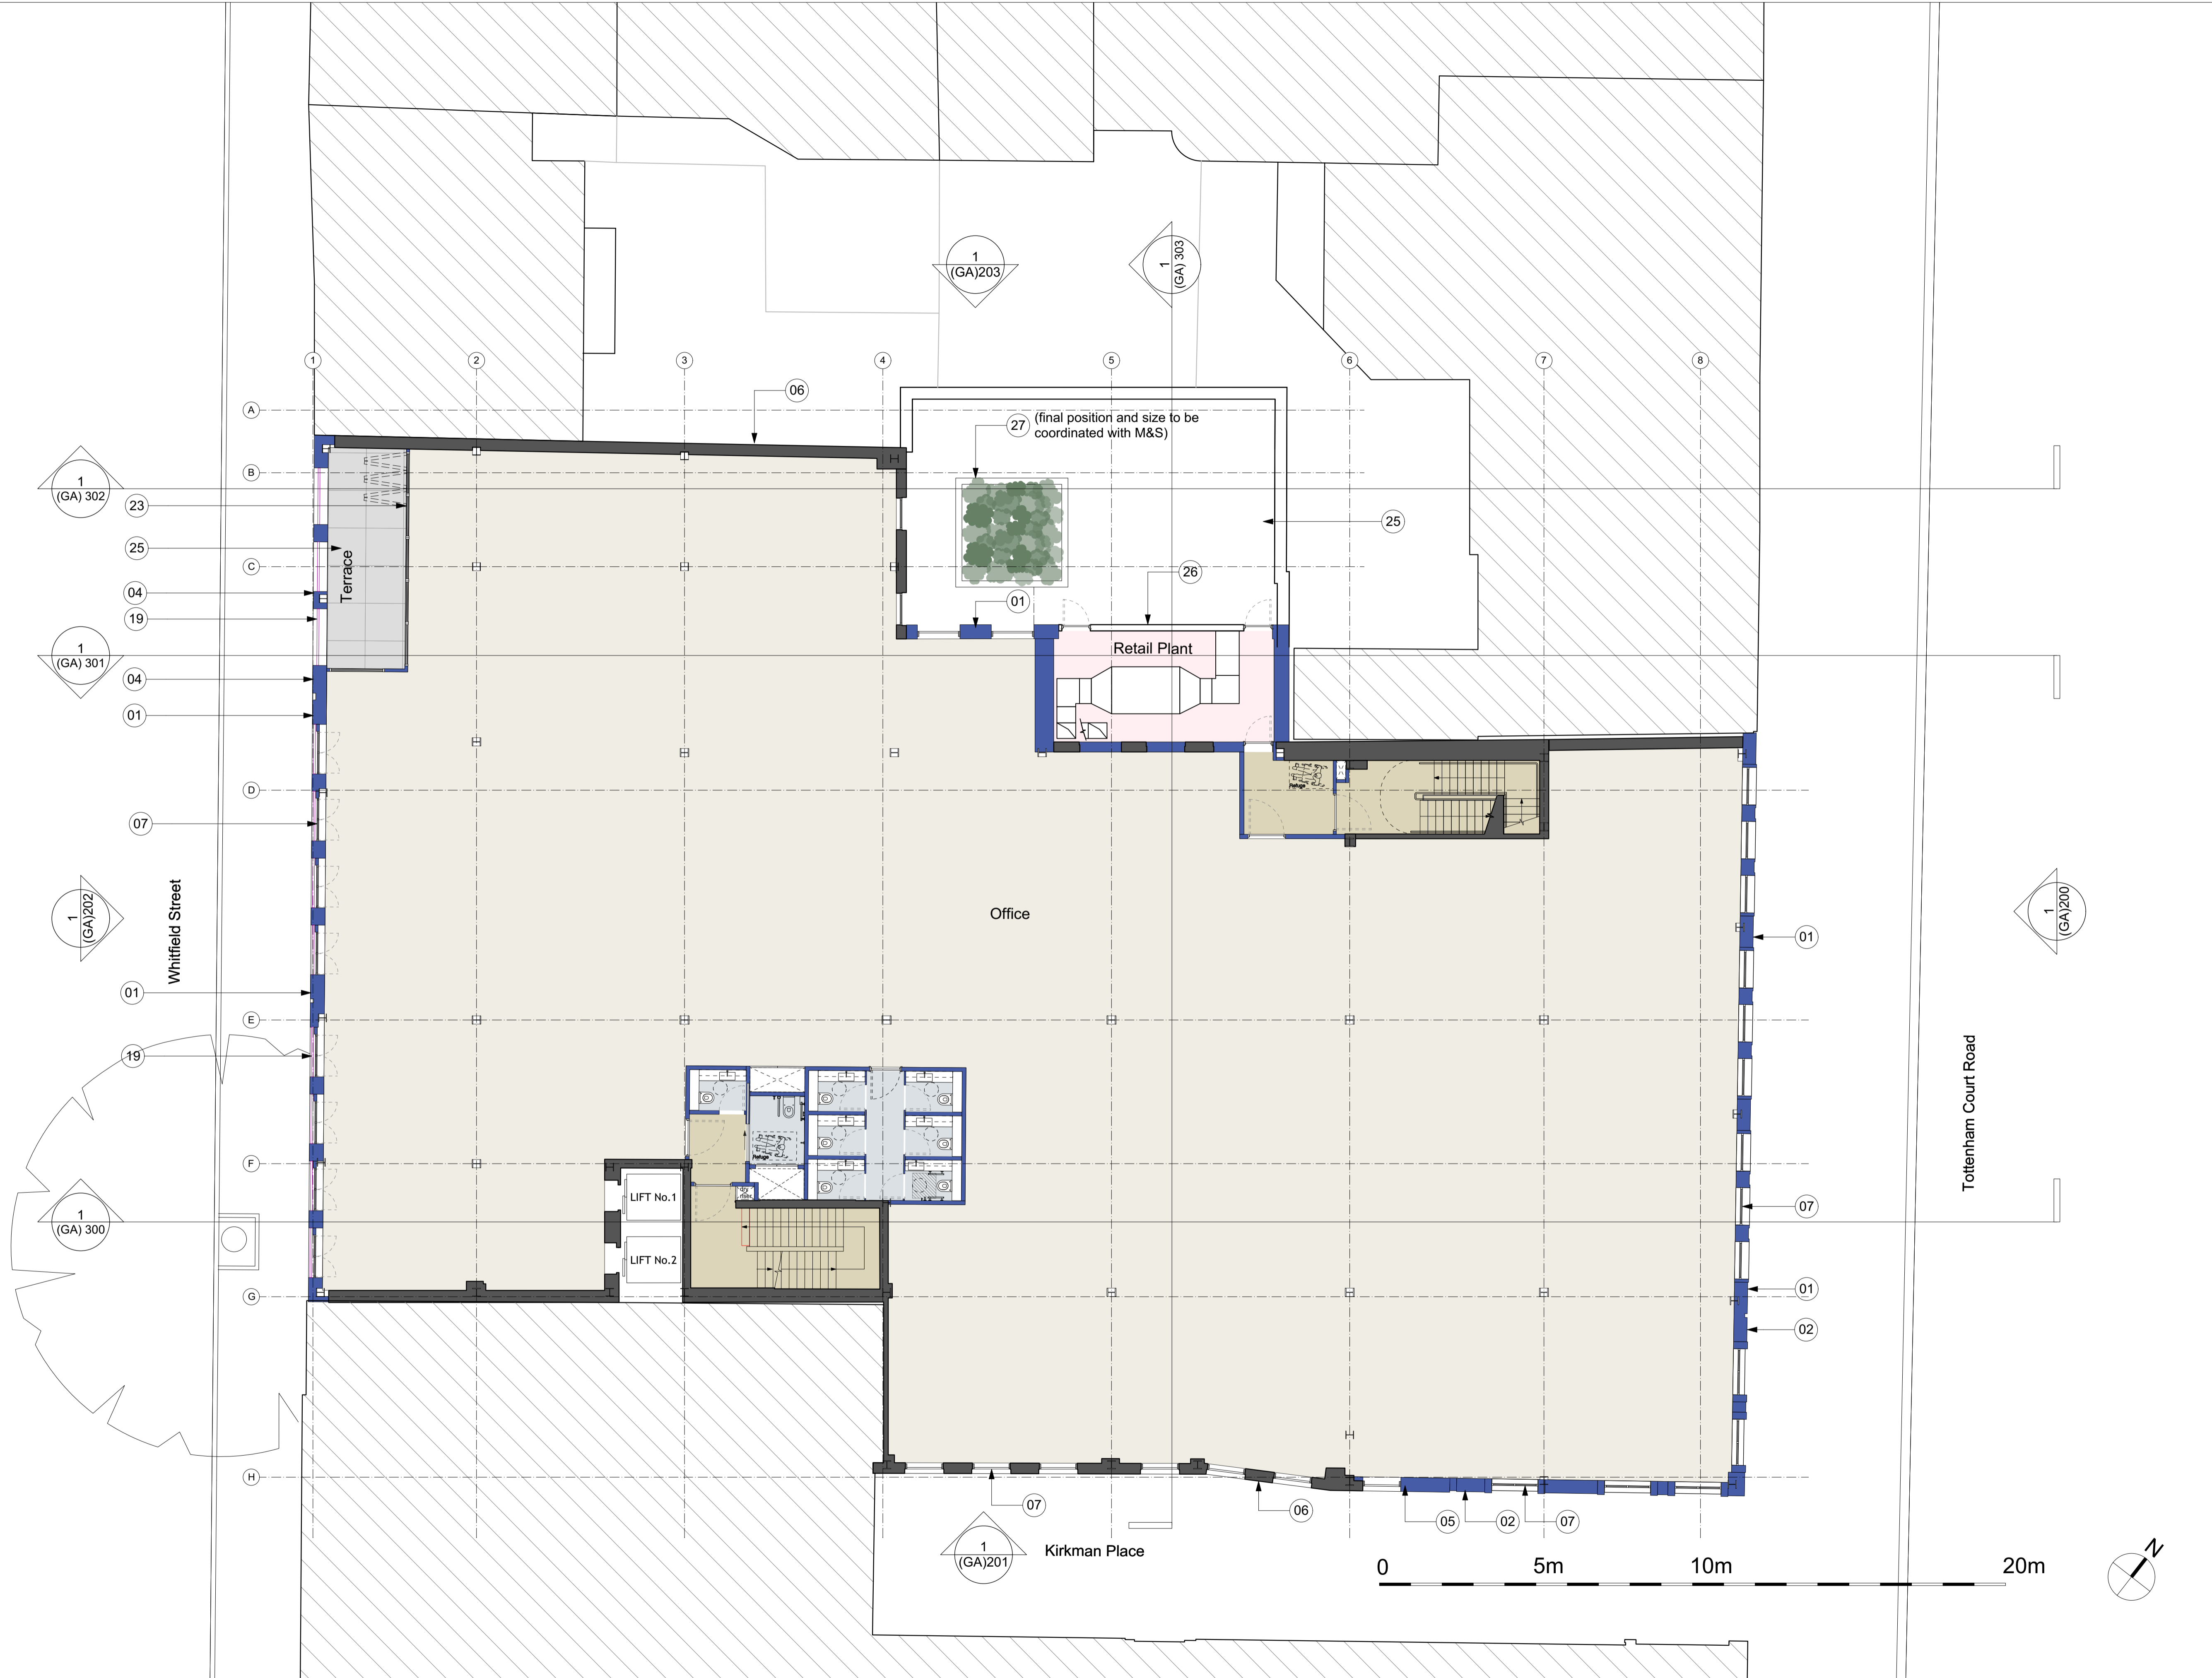

1 Proposed First Floor Plan  
Scale: 1:100

Existing Walls  
New Walls

All dimensions to be checked on site prior to commencement of any works, and/or preparation of any shop drawings.  
 Sizes of and dimensions to any structural or services elements are indicative only. See structural and service engineers drawings for actual sizes / dimensions.  
 This drawing to be read in conjunction with all other Architect's drawings, specifications and other Consultant's information.  
 All proprietary systems shown on this drawing are to be installed strictly in accordance with the Manufacturers/Suppliers recommended details.  
 Any discrepancies between information shown on this drawing and any other contract information or manufacturers/suppliers recommendations is to be brought to the attention of the Architect.

Revision	Date	Amendment
PL1	29/08/2023	Issued for Planning Application

Date	Project		Job Ref.
Scale	Drawn	Check	430
DM	JN	JN	
Status	Title		
PLANNING	Proposed First Floor Plan		
	Client Ref	Drwg. no.	Rev.
	GH	430(GA)101	PL1
Hale Brown Architects Ltd. Unit 1.04, Edinburgh House, 170 Kennington Lane, London, SE11 5DP			
T: 020 3735 7442 E: mail@halebrown.com W: www.halebrown.com			

halebrown  
architects