


PLANNING

Notes

- 01 Brickwork type 1 with dark mortar
- 07 PPC dark bronze aluminium framed window/doors
- 10 Light coloured stone coping
- 12 Honed finish light coloured stone surround
- 25 Ceramic paving to external terraces/roof tops

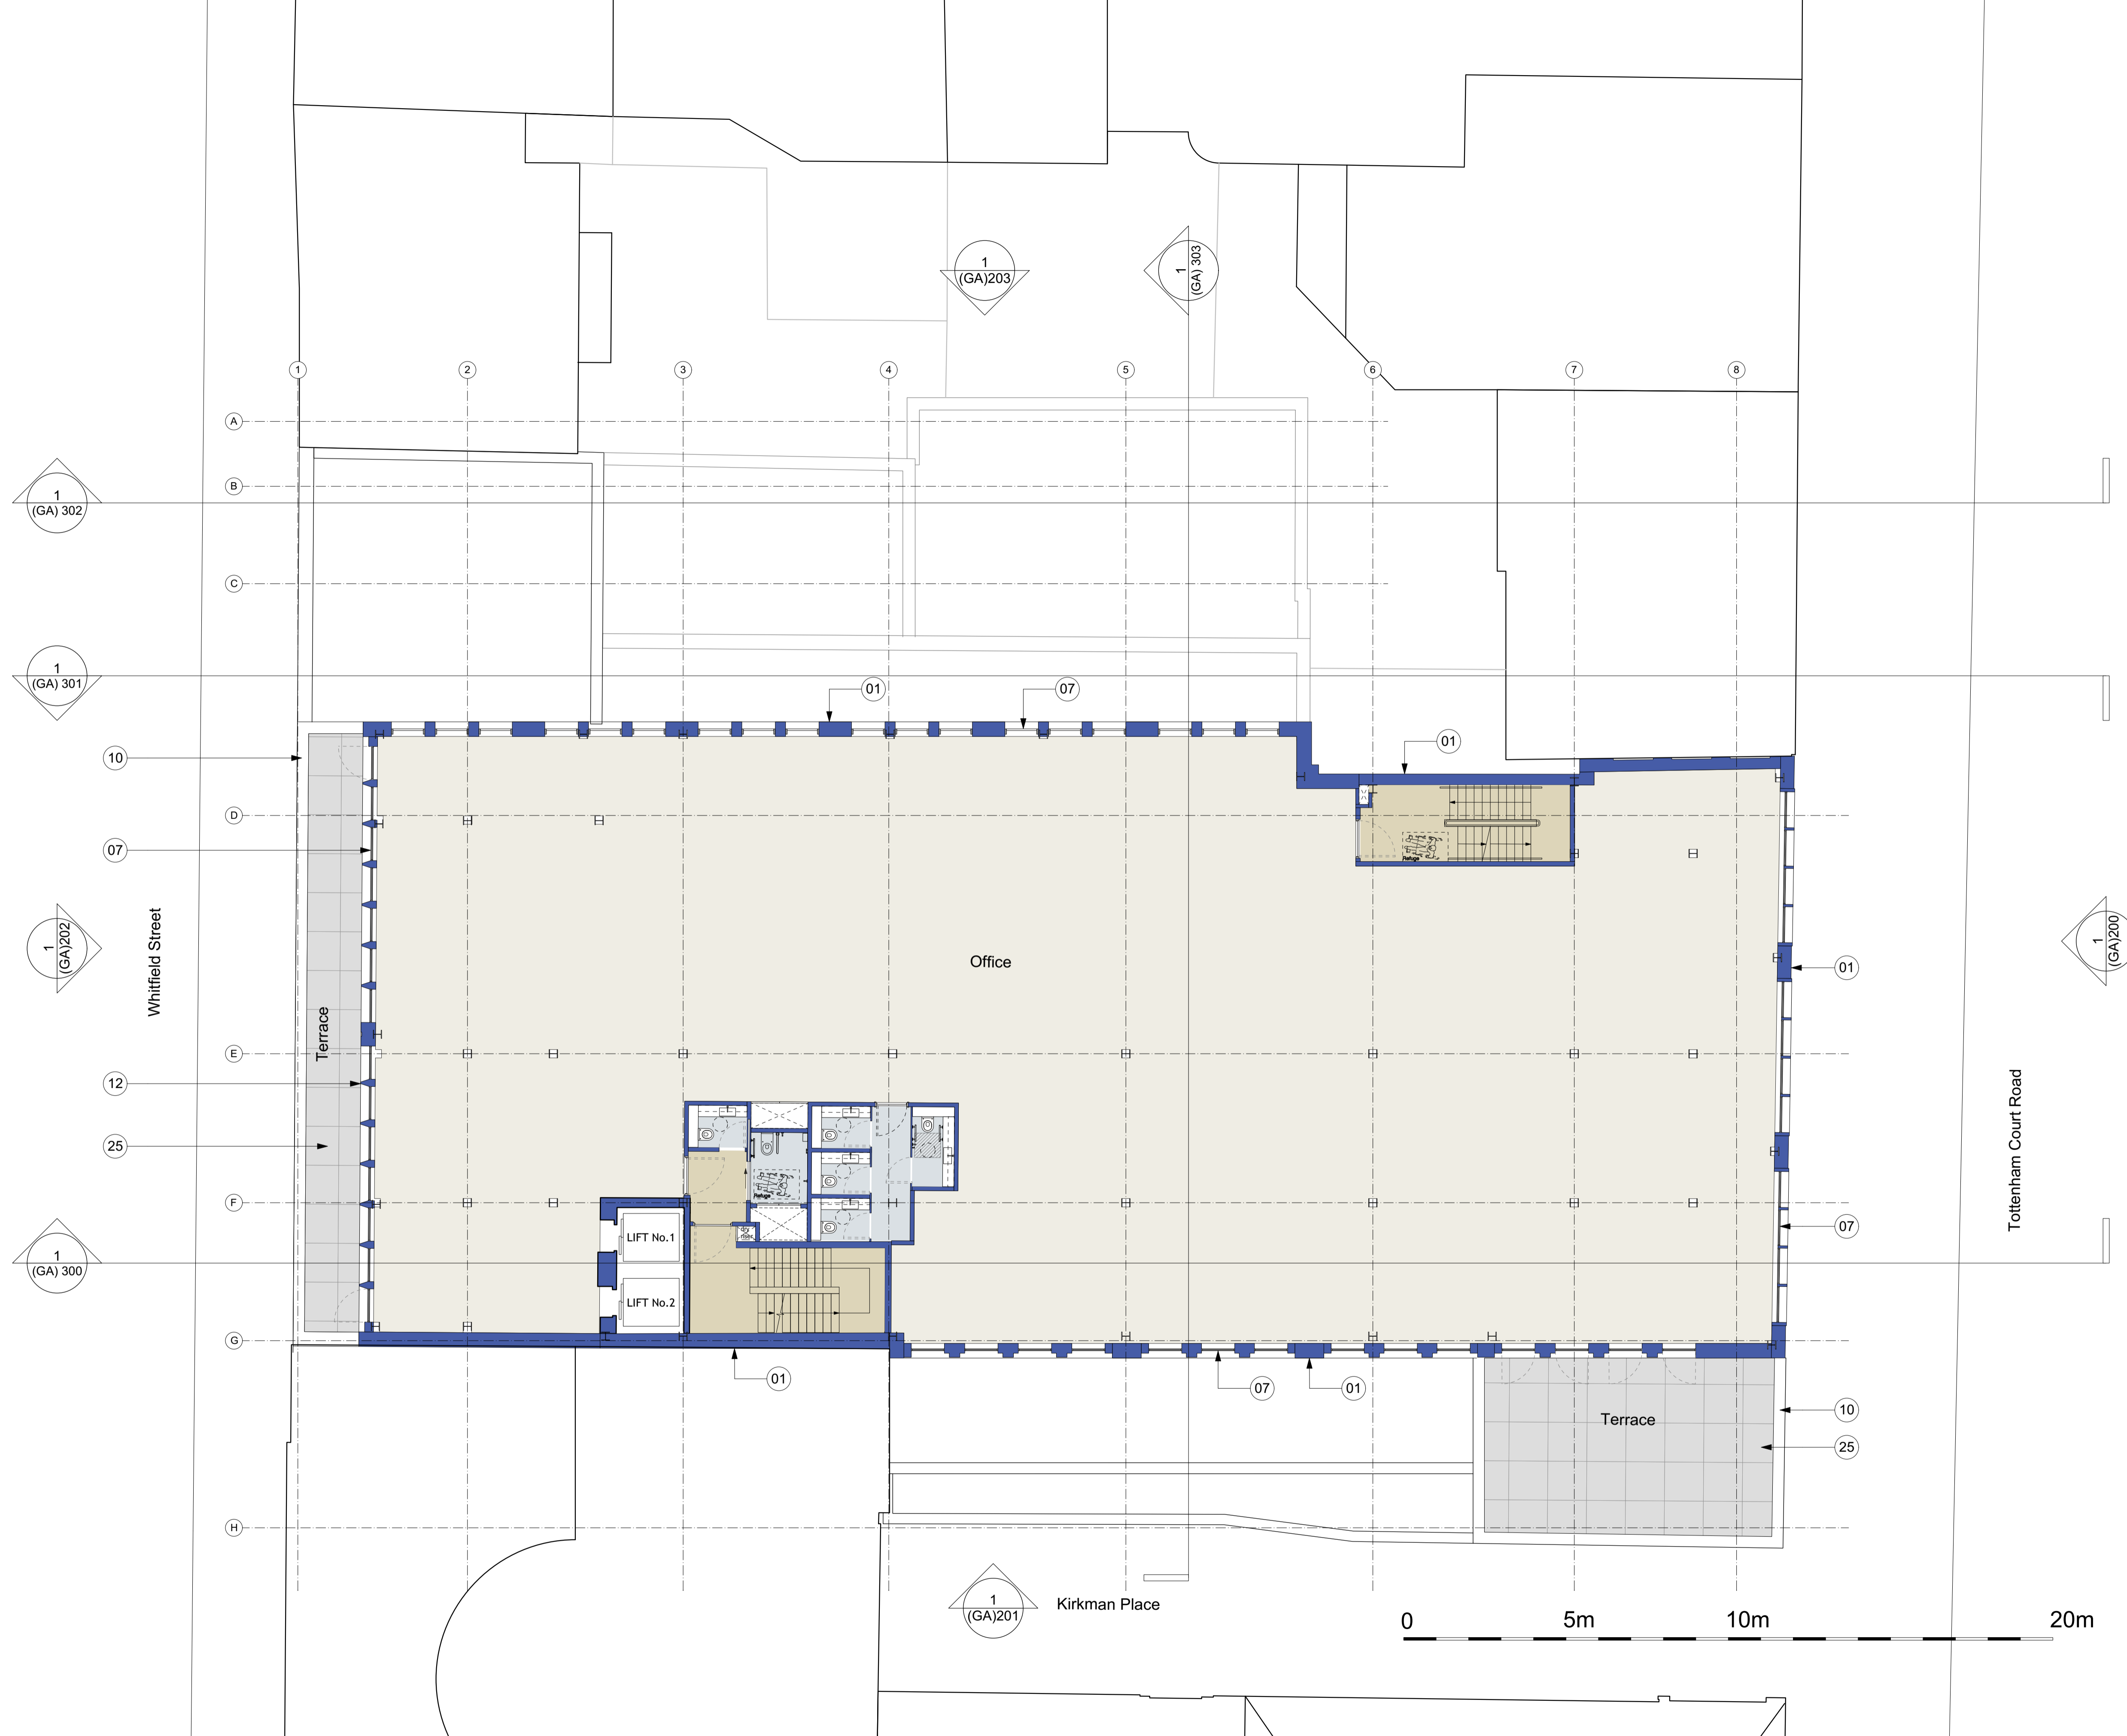

1 Proposed Fourth Floor Plan
Scale: 1:100

Revision	Date	Amendment
PL1	29/08/2023	Issued for Planning Application

Date	Project		Job Ref.
Scale	Drawn	Check	16-24 Whitfield Street
PLANNING	DM	JN	430
Status	Client Ref	Drwg. no.	Title
PLANNING	GH	430(GA)104	Proposed Fourth Floor Plan
Hale Brown Architects Ltd. Unit 1.04, Edinburgh House, 170 Kennington Lane, London, SE11 5DP		Rev.	PL1
T: 020 3735 7442		E: mail@halebrown.com	W: www.halebrown.com

halebrown
architects

All dimensions to be checked on site prior to commencement of any works, and/or preparation of any shop drawings.
 Sizes of and dimensions to any structural or services elements are indicative only. See structural and service engineers drawings for actual sizes / dimensions.
 This drawing to be read in conjunction with all other Architect's drawings, specifications and other Consultant's information.
 All proprietary systems shown on this drawing are to be installed strictly in accordance with the Manufacturers/Suppliers recommended details.
 Any discrepancies between information shown on this drawing and any other contract information or manufacturers/suppliers recommendations is to be brought to the attention of the Architect.