


# PLANNING

## Notes

- 10 Light coloured stone coping
- 28 PPC flats metal railing
- 30 Bitumen roofing system
- 31 PPC metal framed roof plant enclosure panels with integetrad doors
- 32 PPC metal framed cladding to lift and stairs overrun. Colour and finish to match plant enclosure
- 33 Hatch access to top of staircase with inegrated railing

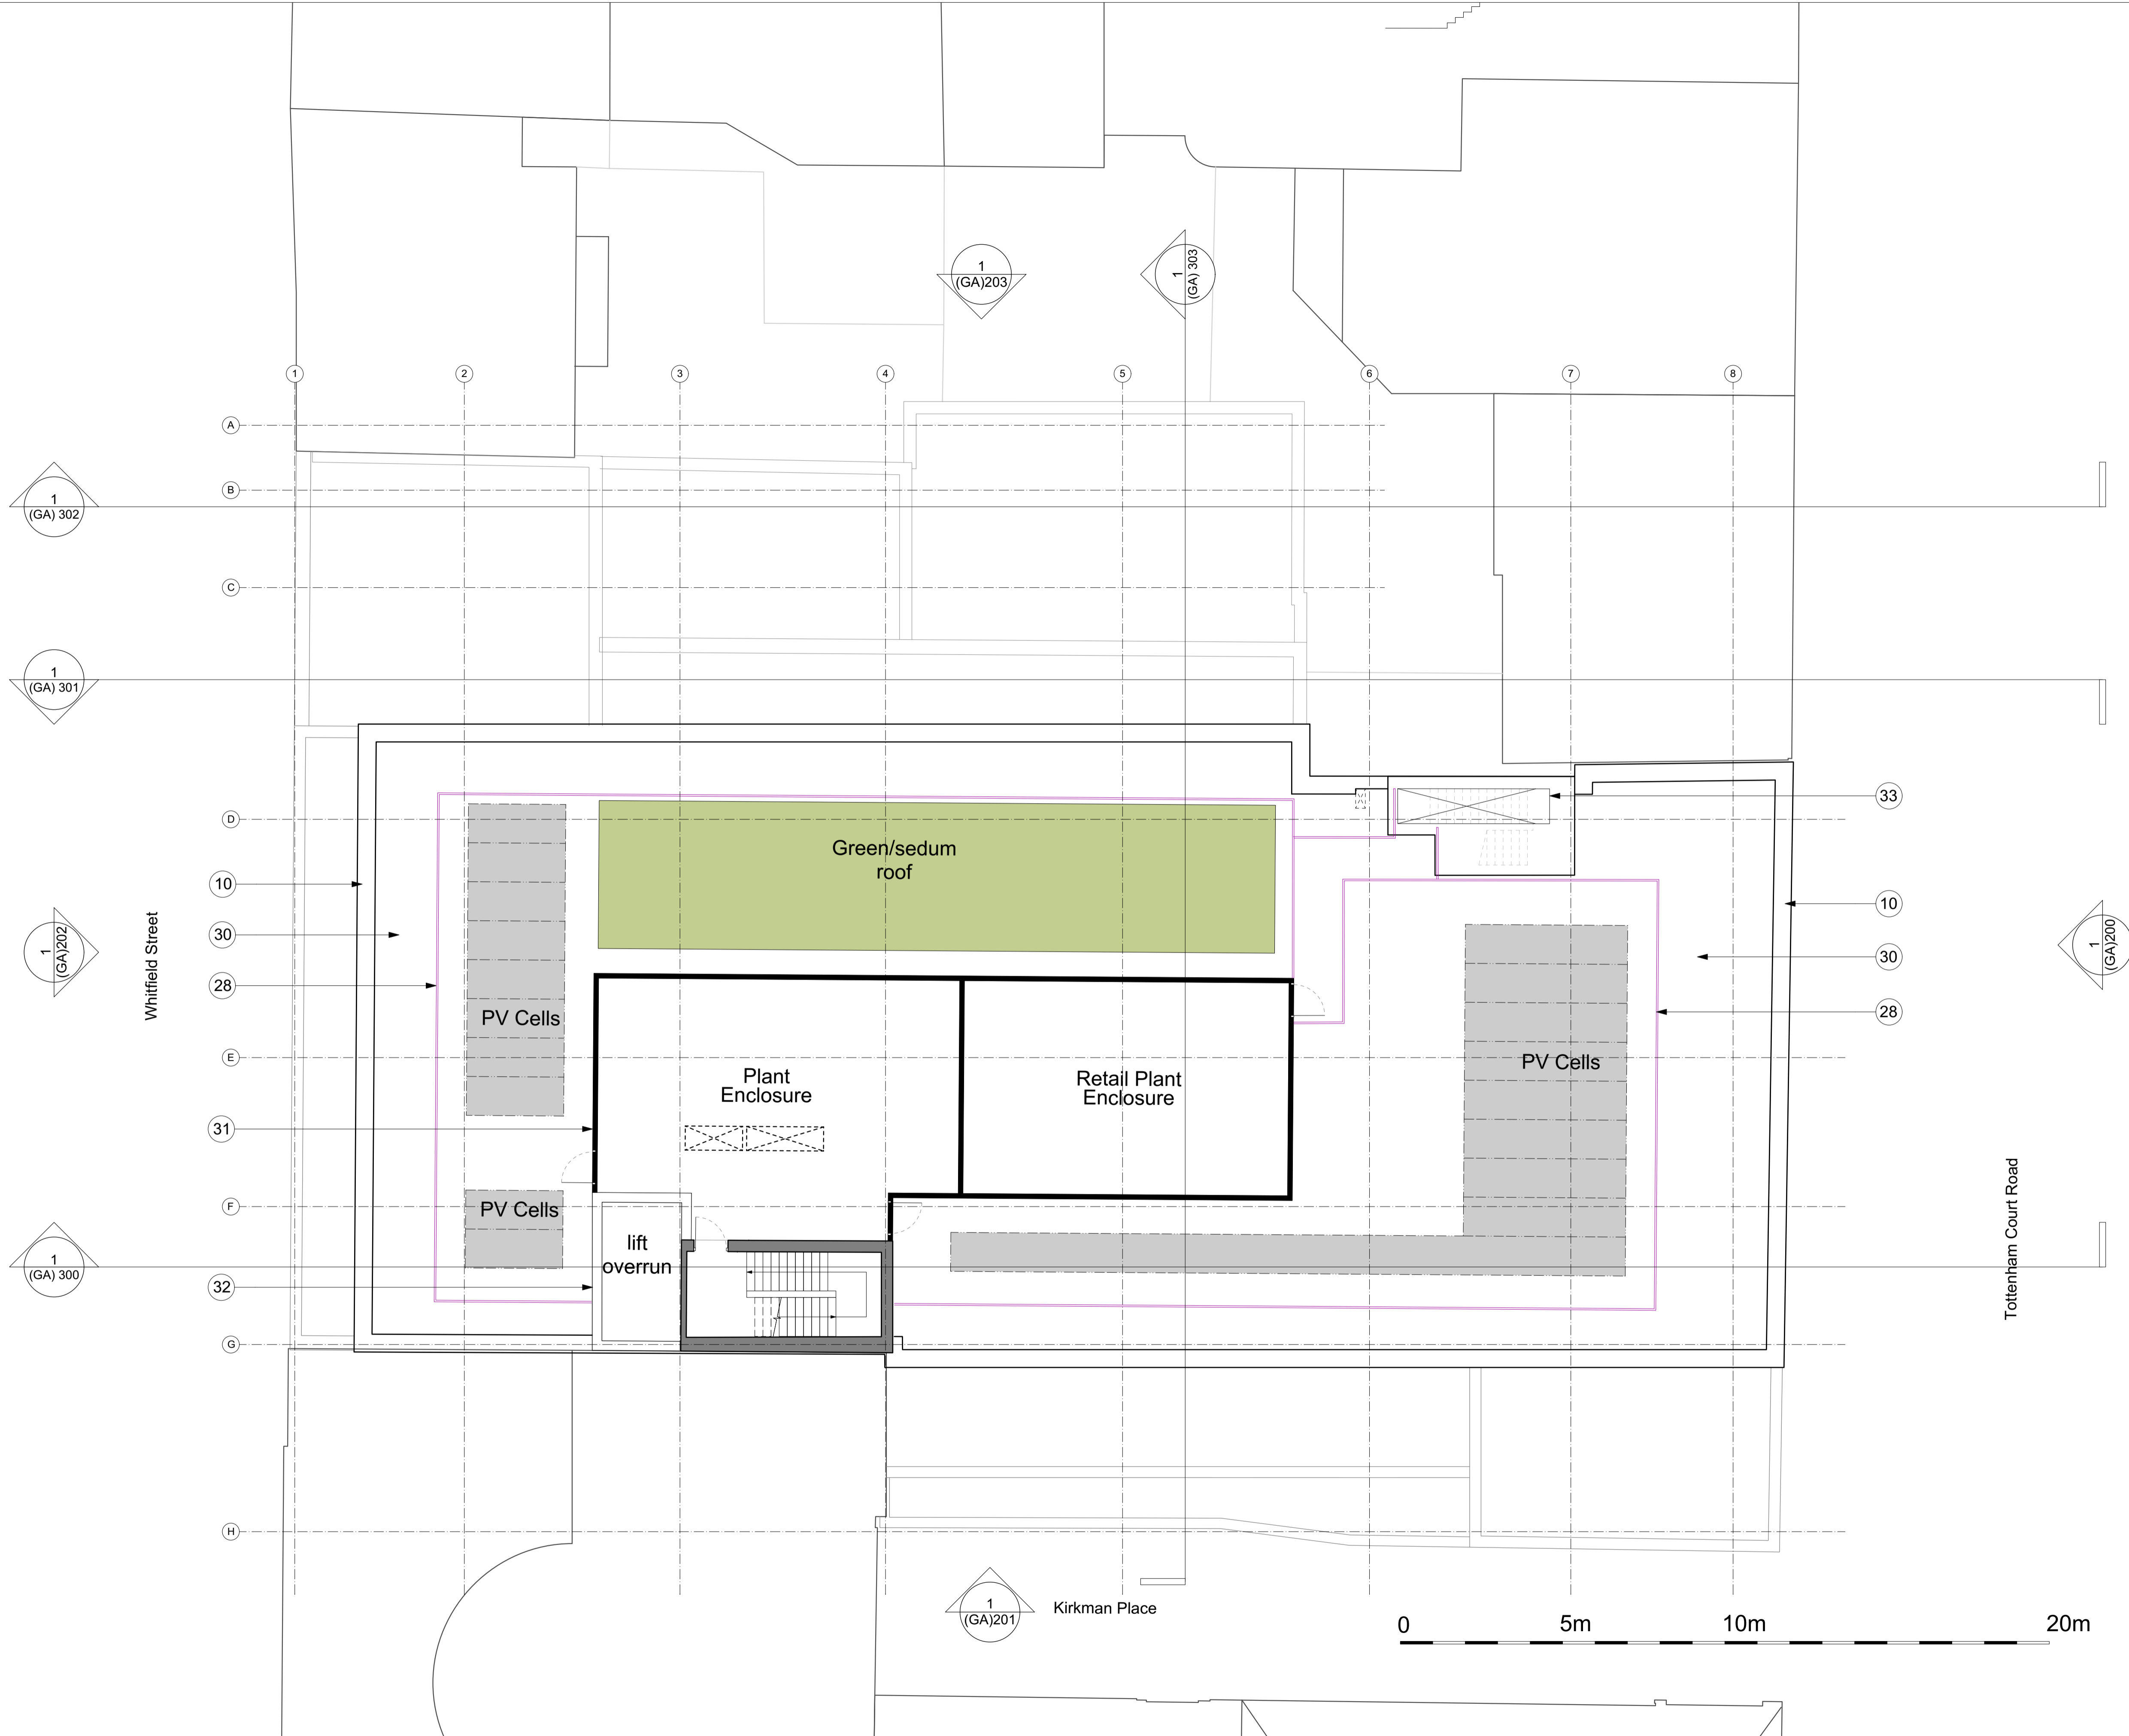

1 Proposed Roof Plan  
Scale: 1:100

All dimensions to be checked on site prior to commencement of any works, and/or preparation of any shop drawings.  
 Sizes and dimensions to any structural or services elements are indicative only. See structural and service engineers drawings for actual sizes / dimensions.  
 This drawing to be read in conjunction with all other Architect's drawings, specifications and other Consultant's information.  
 All proprietary systems shown on this drawing are to be installed strictly in accordance with the Manufacturers/Suppliers recommended details.  
 Any discrepancies between information shown on this drawing and any other contract information or manufacturers/suppliers recommendations is to be brought to the attention of the Architect.

Revision	Date	Amendment
PL1	29/08/2023	Issued for Planning Application

Date	Project		Job Ref.
	16-24 Whitfield Street		430
Scale	Drawn	Check	Title
	DM	JN	Proposed Roof Plan
Status	Client Ref	Drwg. no.	Rev.
PLANNING	GH	430(GA)105	PL1
Hale Brown Architects Ltd. Unit 1.04, Edinburgh House, 170 Kennington Lane, London, SE11 5DP			
T: 020 3735 7442 E: mail@halebrown.com W: www.halebrown.com			

