


Notes

- 01 Brickwork type 1 with dark mortar
- 02 Brickwork type 1 with lighter mortar
- 03 Brickwork type 2 - window surround
- 05 Brickwork type 4 to match existing brickwork
- 06 Existing retained brickwork
- 07 PPC dark bronze aluminium framed window/doors
- 08 'PFC channel' profile PPC dark metal to separate existing ground floor to upper floors
- 09 Bespoke profiled light coloured stone cill
- 10 Light coloured stone coping
- 11 Feature masonry detail at top of parapet.
- 13 Honed finish light coloured stone spandrel panels
- 19 PPC metal balustrade. Colour and finish to match window frame
- 28 PPC flats metal railing
- 31 PPC metal framed roof plant enclosure panels with integetratd doors
- 38 Metal louvres above windows. Colour and finish to match window frames on upper levels
- 39 Weatherproof cowl

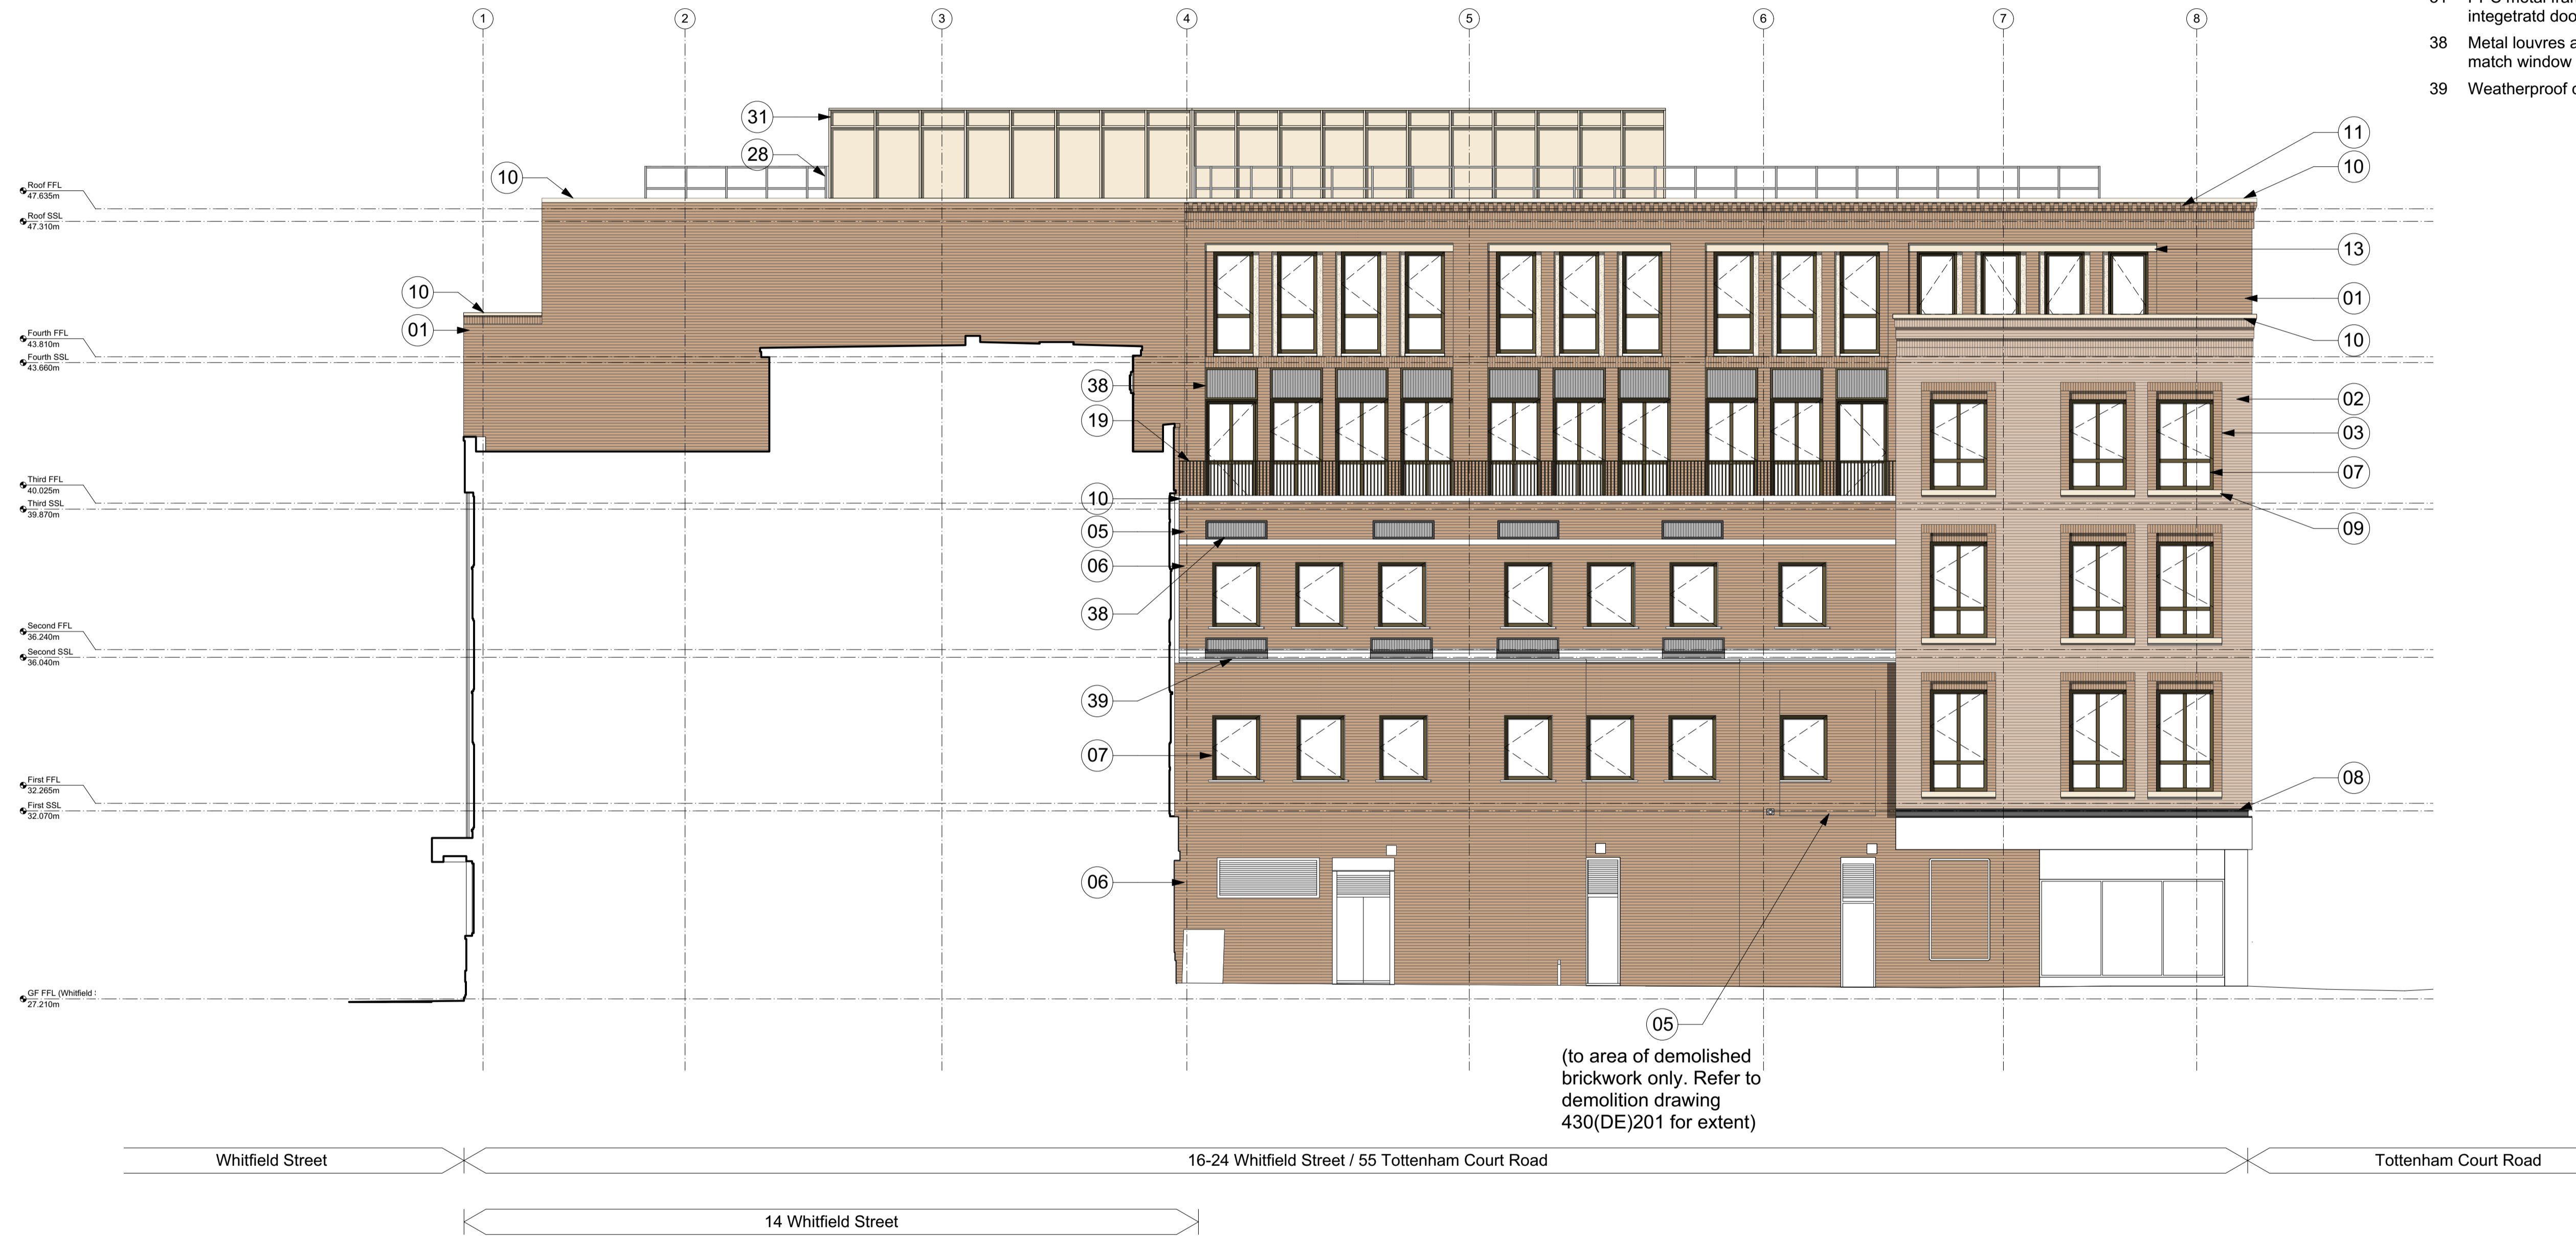

1 Proposed South (Kirkman Place) elevation
Scale: 1:100



All dimensions to be checked on site prior to commencement of any works, and/or preparation of any shop drawings.
 Sizes and dimensions to any structural or services elements are indicative only. See structural and service engineers drawings for actual sizes / dimensions.
 This drawing to be read in conjunction with all other Architect's drawings, specifications and other Consultant's information.
 All proprietary systems shown on this drawing are to be installed strictly in accordance with the Manufacturers/Suppliers recommended details.
 Any discrepancies between information shown on this drawing and any other contract information or manufacturers/suppliers recommendations is to be brought to the attention of the Architect.

Revision	Date	Amendment
PL1	29/08/2023	Issued for Planning Application

Date	Project		Job Ref.
Scale	Drawn	Check	430
1:100@A1	DM	JN	
Status	Client Ref	Drwg. no.	Rev.
PLANNING	430(GA)201	430(GA)201	PL1
Hale Brown Architects Ltd. Unit 1.04, Edinburgh House, 170 Kennington Lane, London, SE11 5DP T: 020 3735 7442 E: mail@halebrown.com W: www.halebrown.com			