

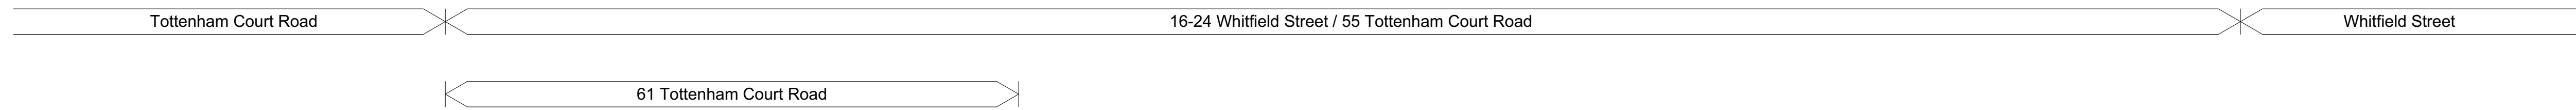


### Notes

- 01 Brickwork type 1 with dark mortar
- 06 Existing retained brickwork
- 07 PPC dark bronze aluminium framed window/doors
- 10 Light coloured stone coping
- 11 Feature masonry detail at top of parapet.
- 13 Honed finish light coloured stone spandrel panels
- 19 PPC metal balustrade. Colour and finish to match window frame
- 24 Annodised metal frame pergola
- 31 PPC metal framed roof plant enclosure panels with integetratd doors
- 34 PPC metal louvre for retail plant with integrated louvred doors
- 35 Recessed brick detail
- 38 Metal louvres above windows. Colour and finish to match window frames on upper levels

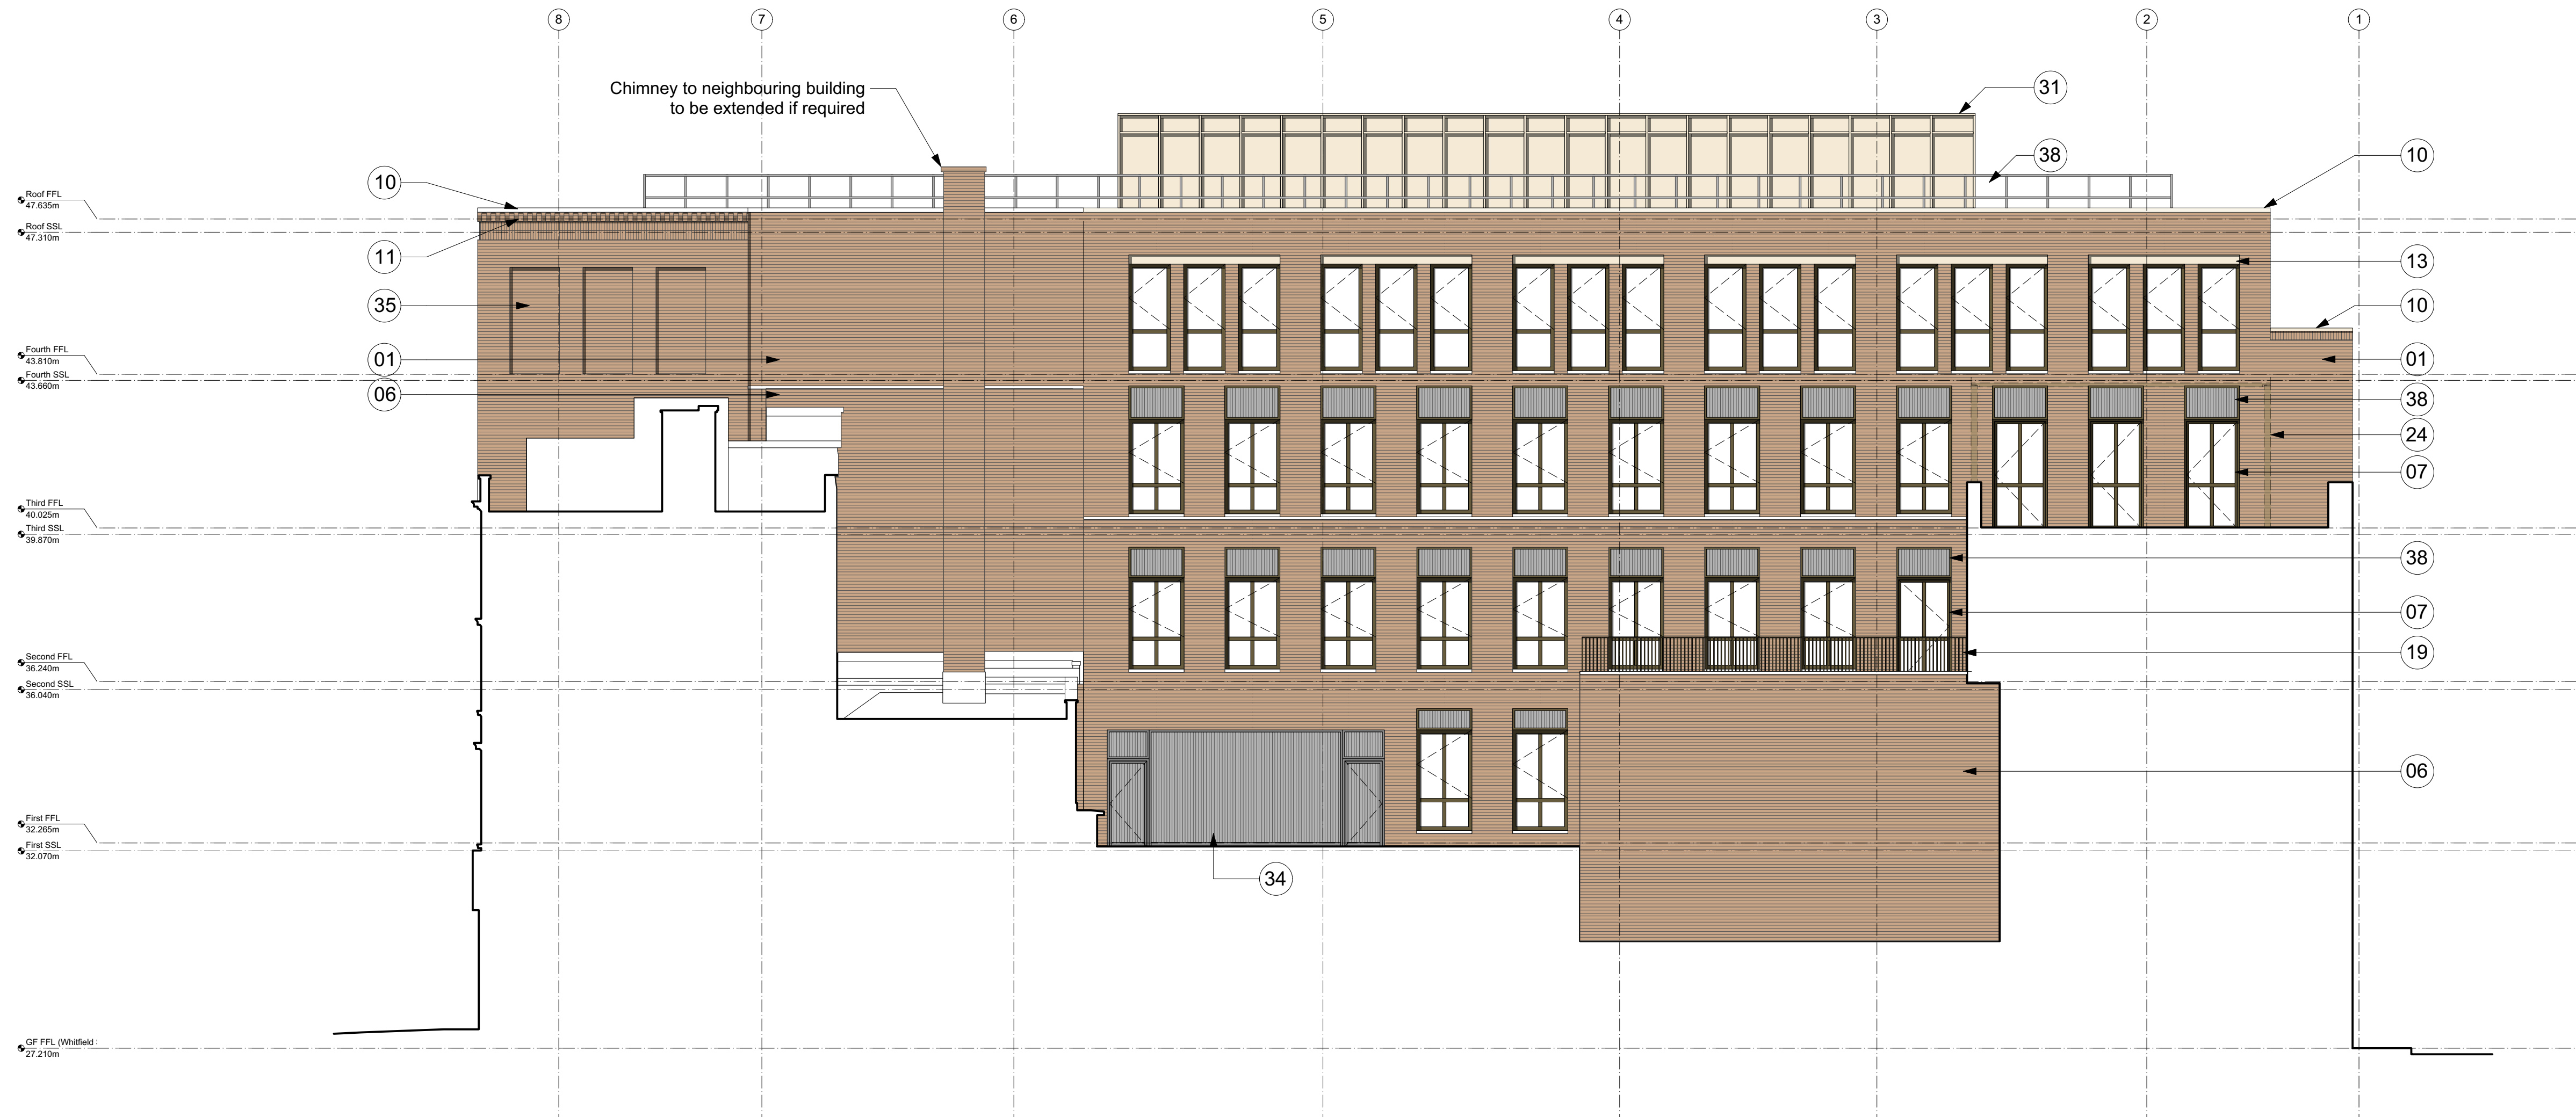

1 Proposed West elevation  
Scale: 1:100

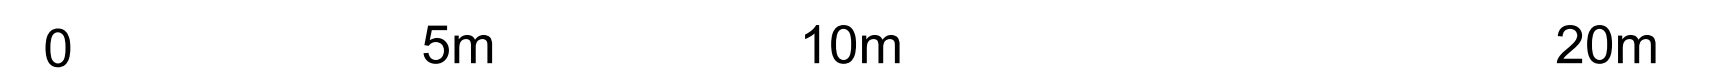

All dimensions to be checked on site prior to commencement of any works, and/or preparation of any shop drawings.  
 Sizes of and dimensions to any structural or services elements are indicative only. See structural and service engineers drawings for actual sizes / dimensions.  
 This drawing to be read in conjunction with all other Architect's drawings, specifications and other Consultants' information.  
 All proprietary systems shown on this drawing are to be installed strictly in accordance with the Manufacturers/Suppliers recommended details.  
 Any discrepancies between information shown on this drawing and any other contract information or manufacturers/suppliers recommendations is to be brought to the attention of the Architect.

Revision	Date	Amendment
PL1	29/08/2023	Issued for Planning Application

Date		Project		Job Ref.
Scale 1:100@A1		Whitfield Street		430
Drawn DM	Check JN	Title		Rev. PL1
Status PLANNING		North West Elevation		
Client Ref		Drwg. no.		
Hale Brown Architects Ltd. Unit 1.04, Edinburgh House, 170 Kennington Lane, London, SE11 5DP		430(GA)203		
T: 020 3735 7442		E: mail@halebrown.com	W: www.halebrown.com	