


NOTES:
 All construction to comply with all relevant and current building regulations.
 For building regulation compliance please refer building regulation/ structural engineers drawing.
 All Dimensions to be measured by contractor on site prior to construction. Not for construction.

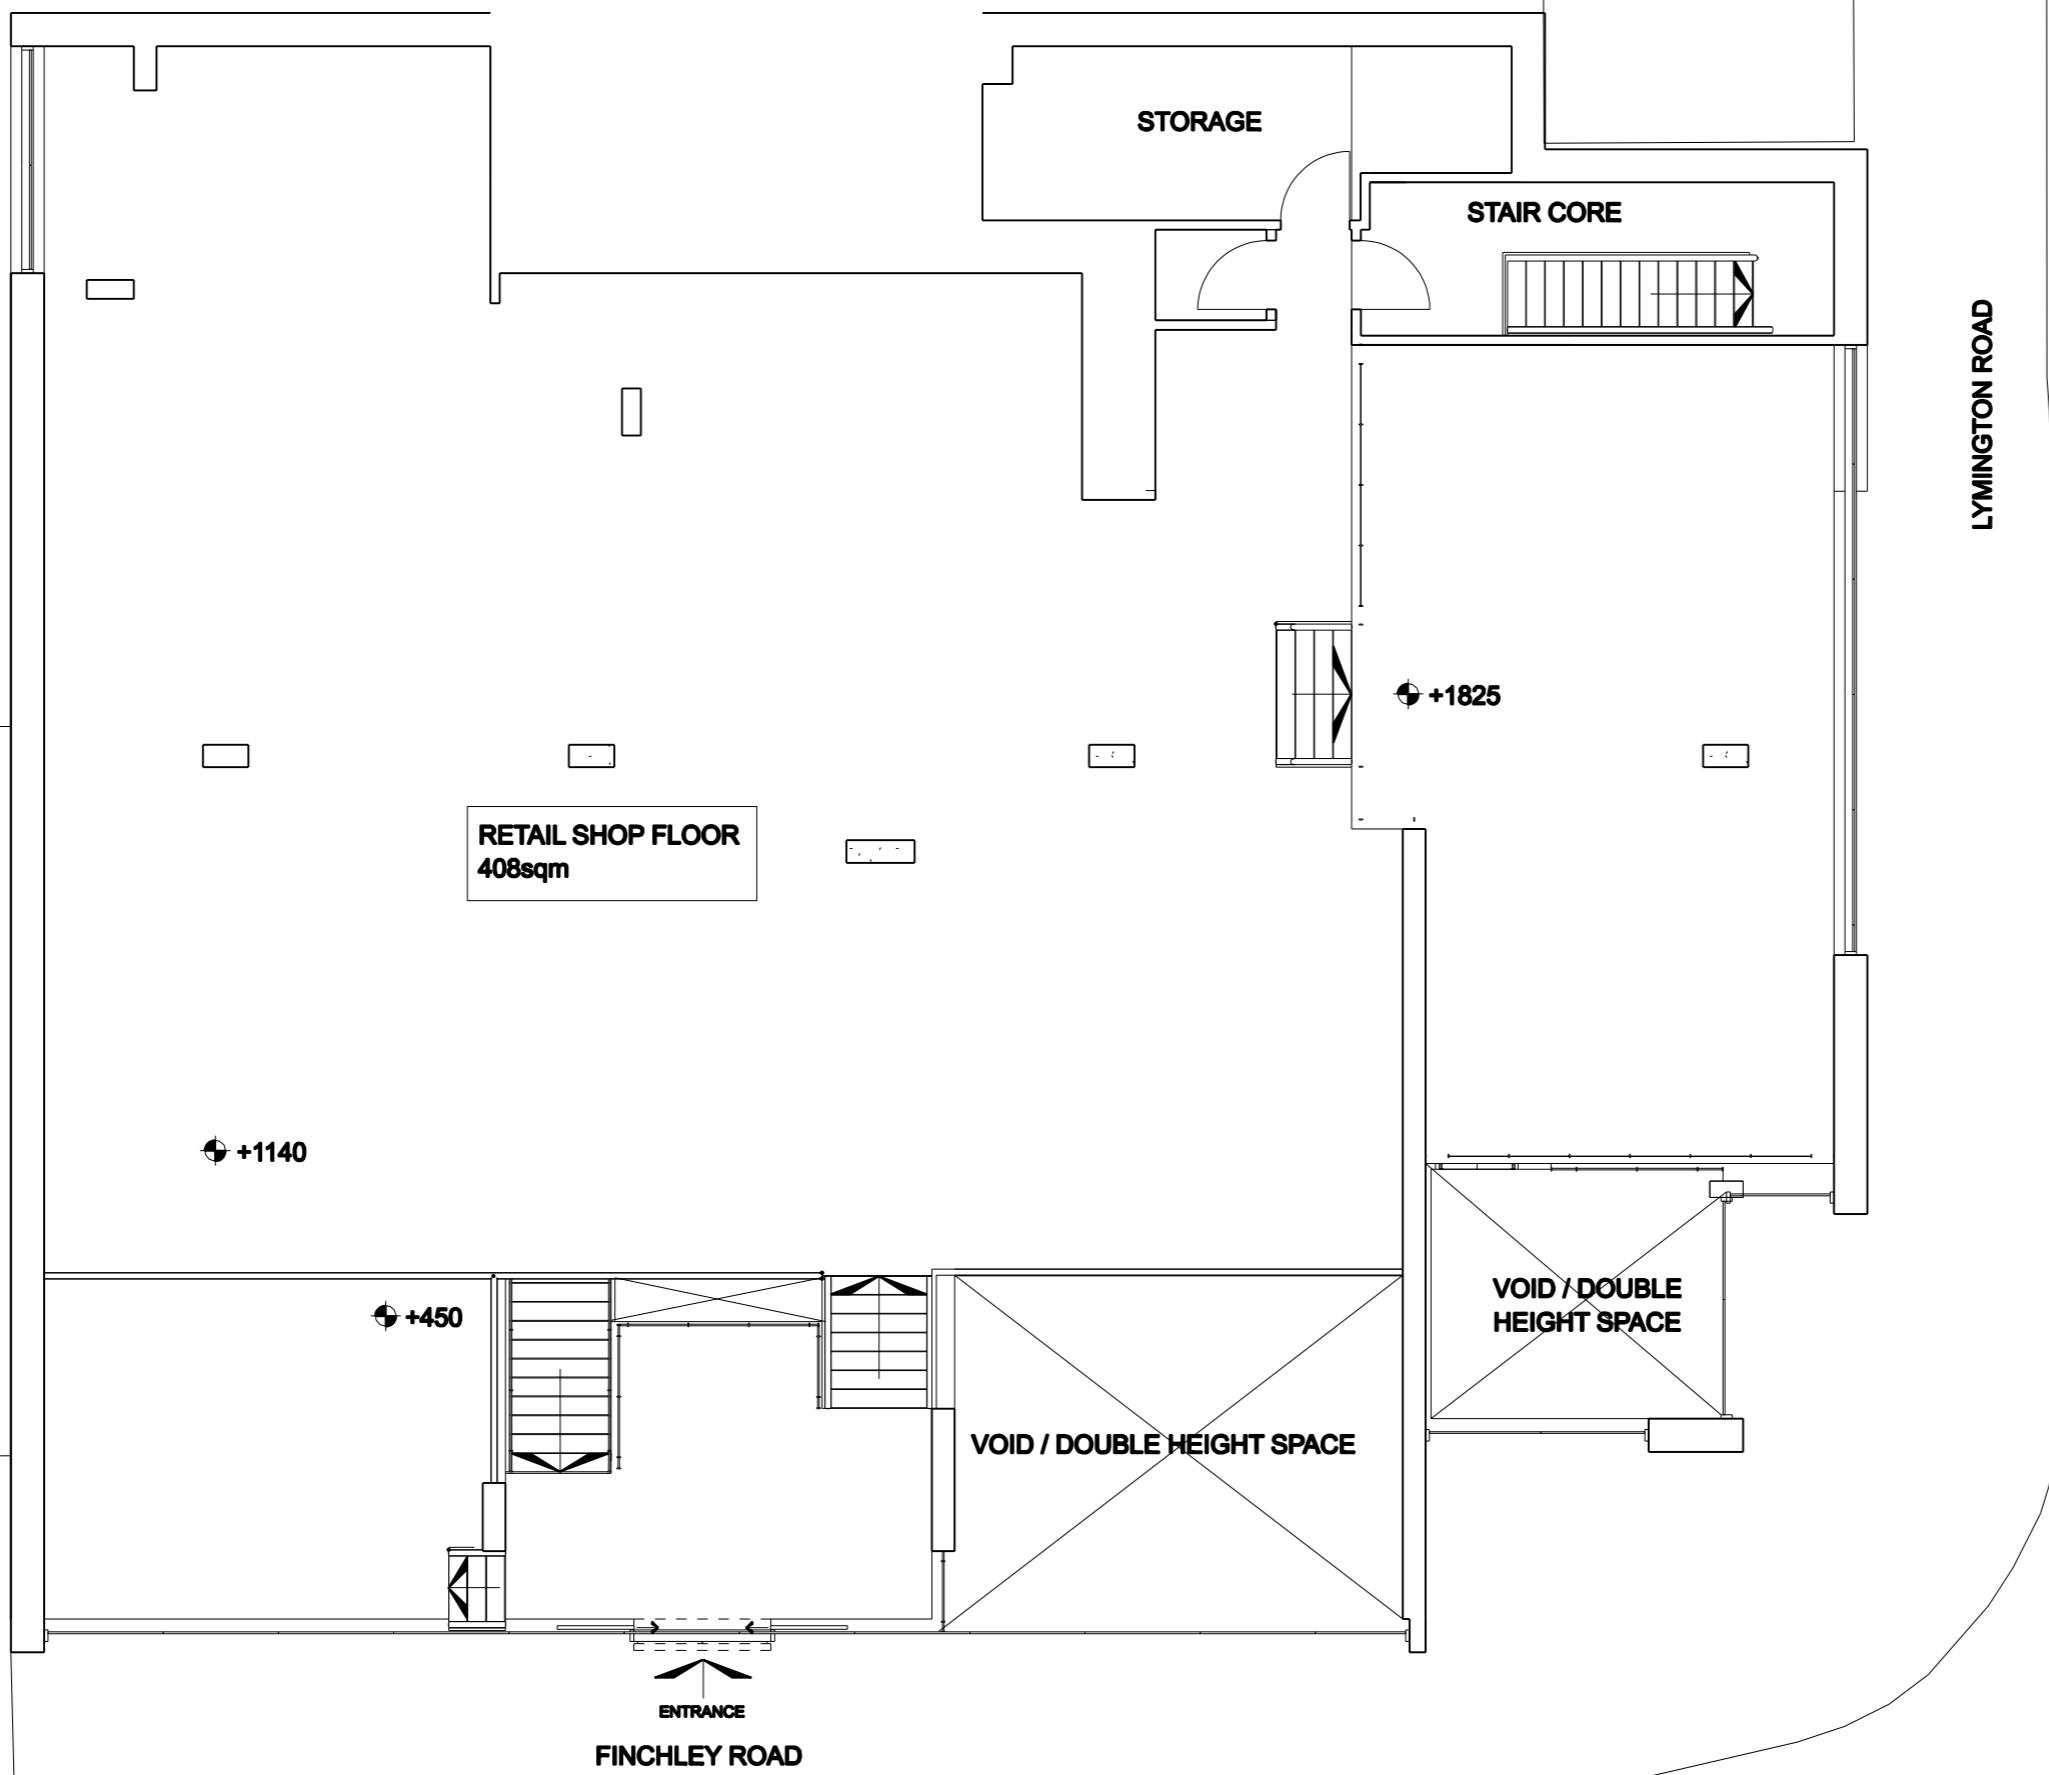

01 EXISTING UPPER GROUND FLOOR PLAN
 SCALE 1:100

D1	09/09/2023	Planning
REV.	DATE	REASON FOR ISSUE
POWELL SKIDDE ASSOCIATES ARCHITECTS & DEVELOPMENT CONSULTANTS		
17 Beechcroft Avenue Harrow HA2 7JD		
Project Address: 330/330A Finchley road, London, NW3 6EP		
Project Number: PSA.2315		
Description: Upper ground floor - Change of Use from Retail Use Class E to a Place of Worship, Use Class P1		
SCALE:	1:100@A3	DRS1001