



NOTES:
 All construction to comply with all relevant and current building regulations.
 For building regulation compliance please refer building regulation/ structural engineers drawing.
 All Dimensions to be measured by contractor on site prior to construction. Not for construction.

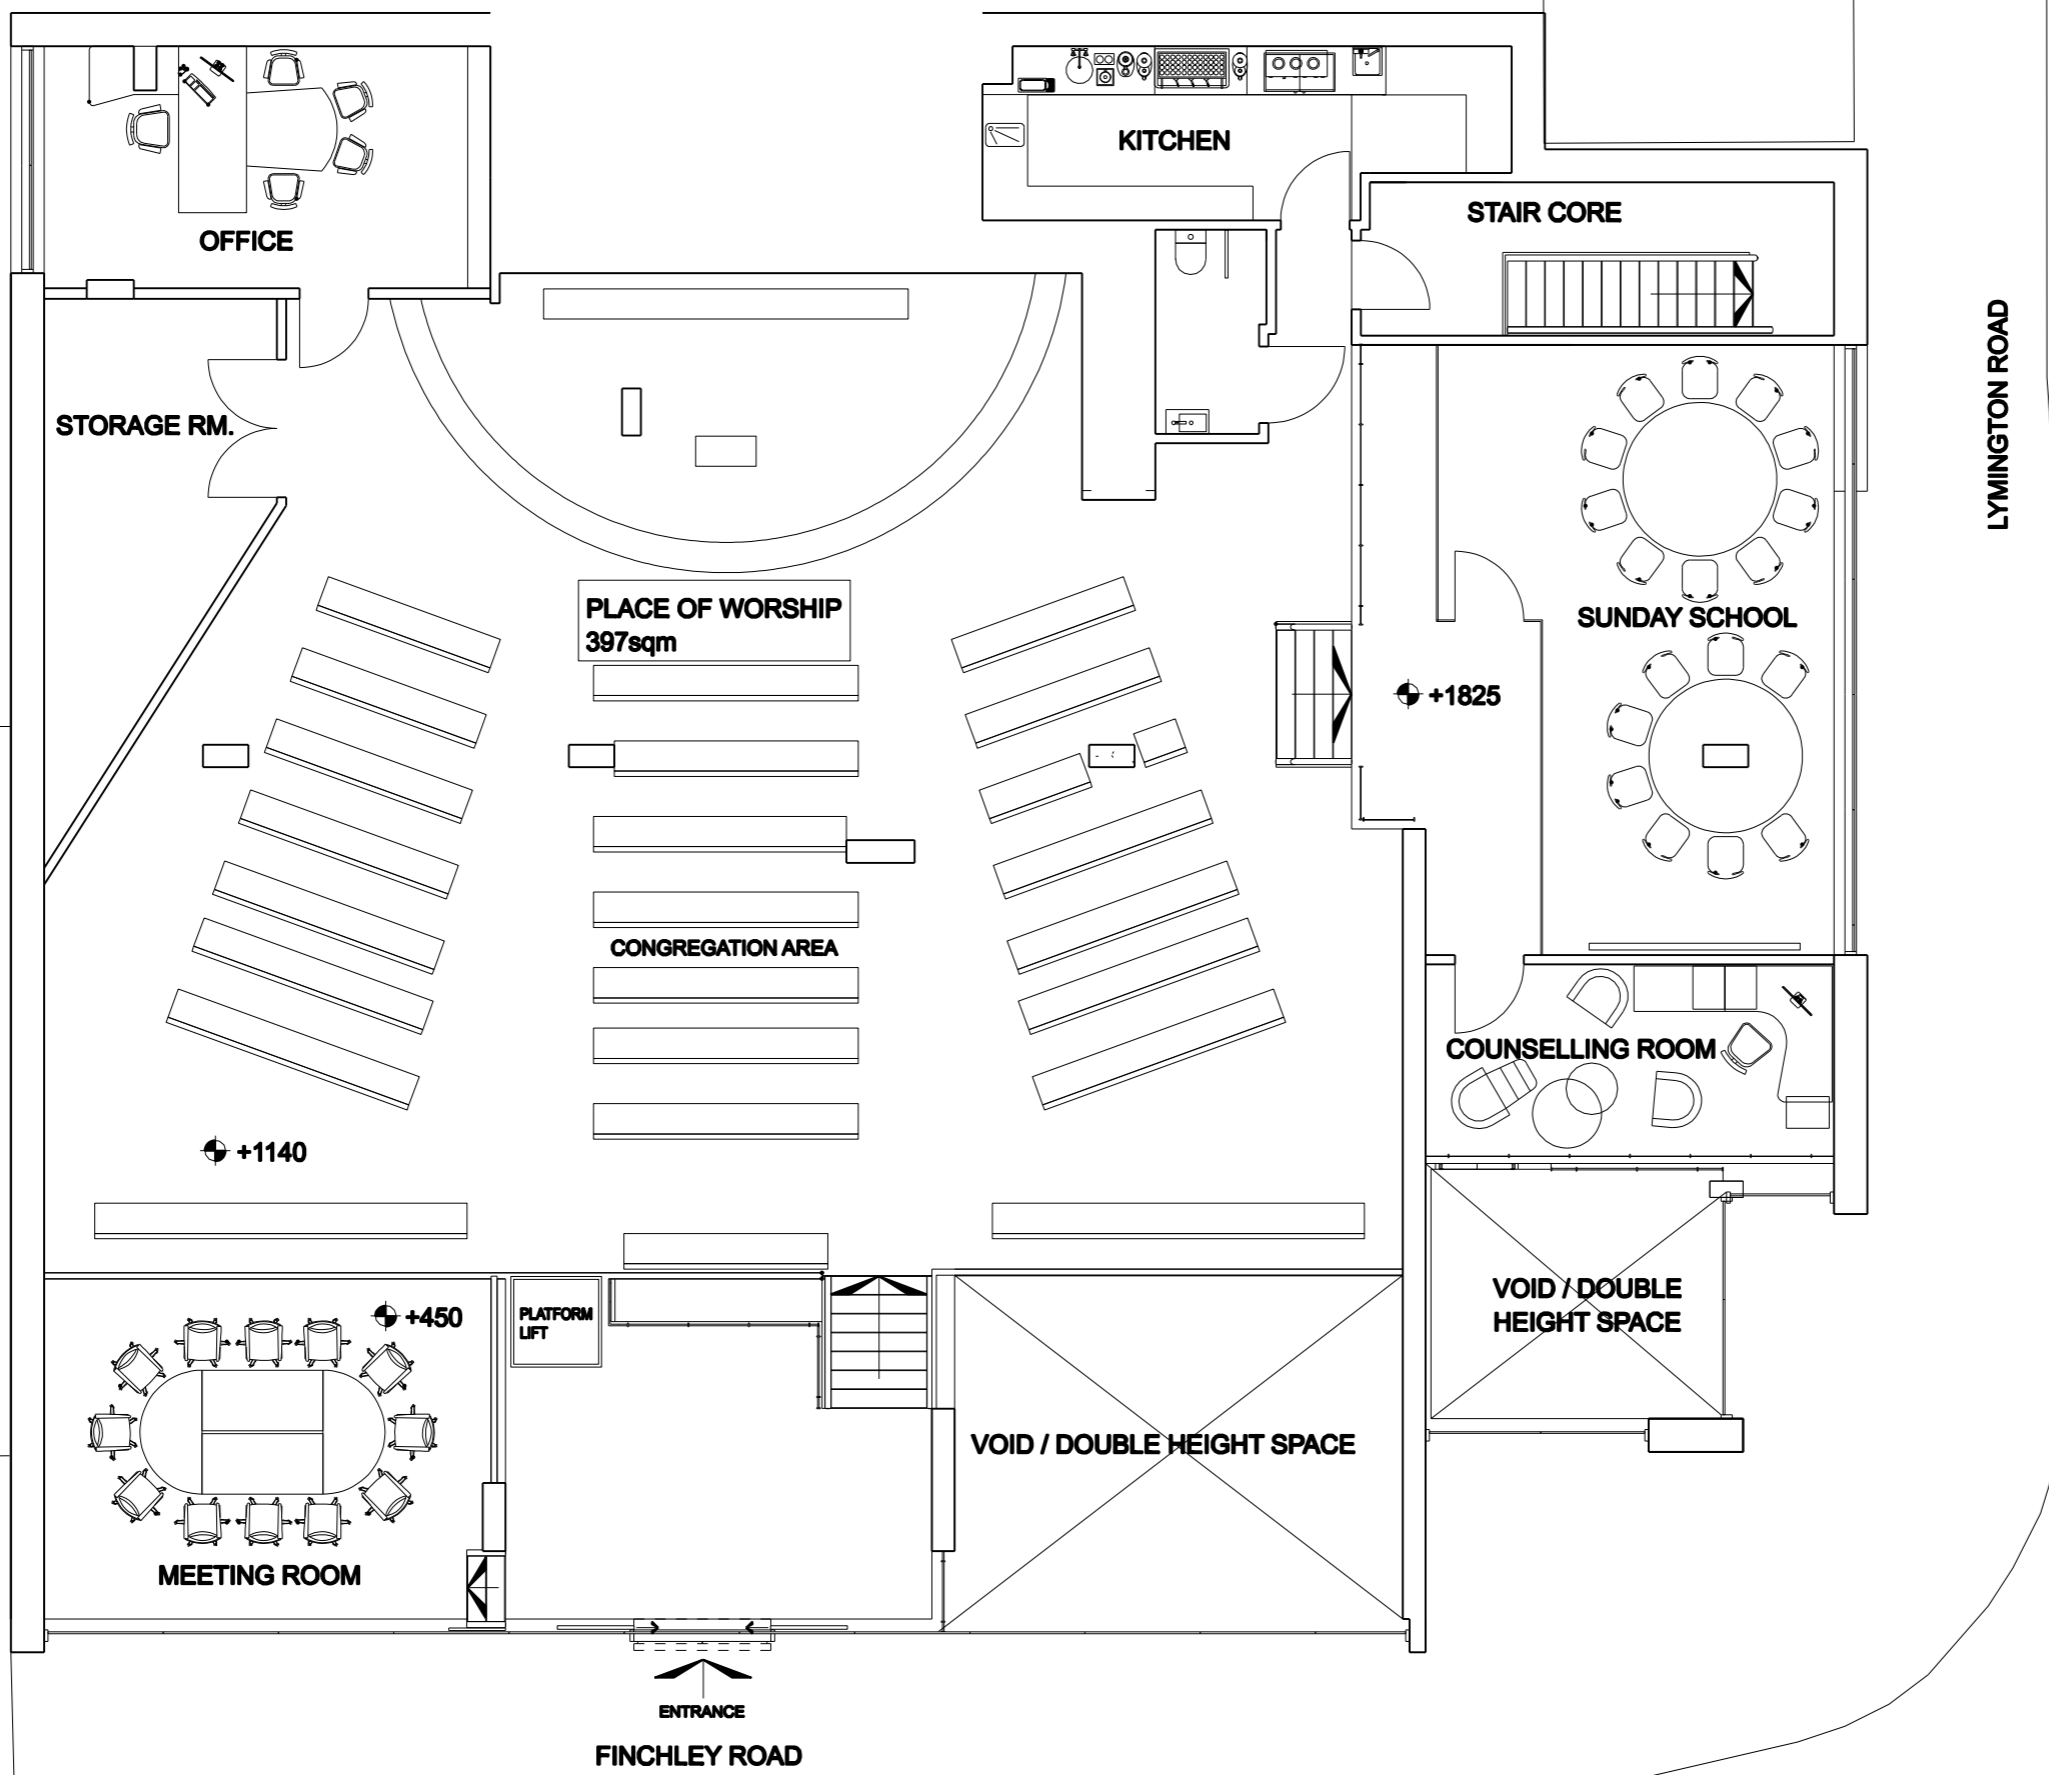

01

PROPOSED UPPER GROUND FLOOR PLAN

SCALE 1:100

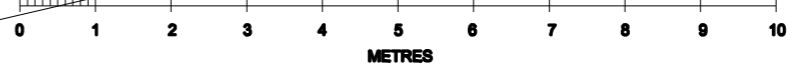

REV.	DATE	REASON FOR ISSUE
D1	08/08/2023	Planning
POWER SKETE ASSOCIATES ARCHITECTS & DEVELOPMENT CONSULTANTS		
17 Beechcroft Avenue Harrow HA2 7JD		
Project Address: 330/330A Finchley road, London, NW3 6EP		
Project Number: PSA 2315		
Description: Upper ground floor - Change of Use from Retail Use Class E to a Place of Worship, Use Class F1		
SCALE:	1:100@A3	DRS1002