


NOTES:
 All construction to comply with all relevant and current building regulations.
 For building regulation compliance please refer building regulation/ structural engineers drawing.
 All Dimensions to be measured by contractor on site prior to construction. Not for construction.

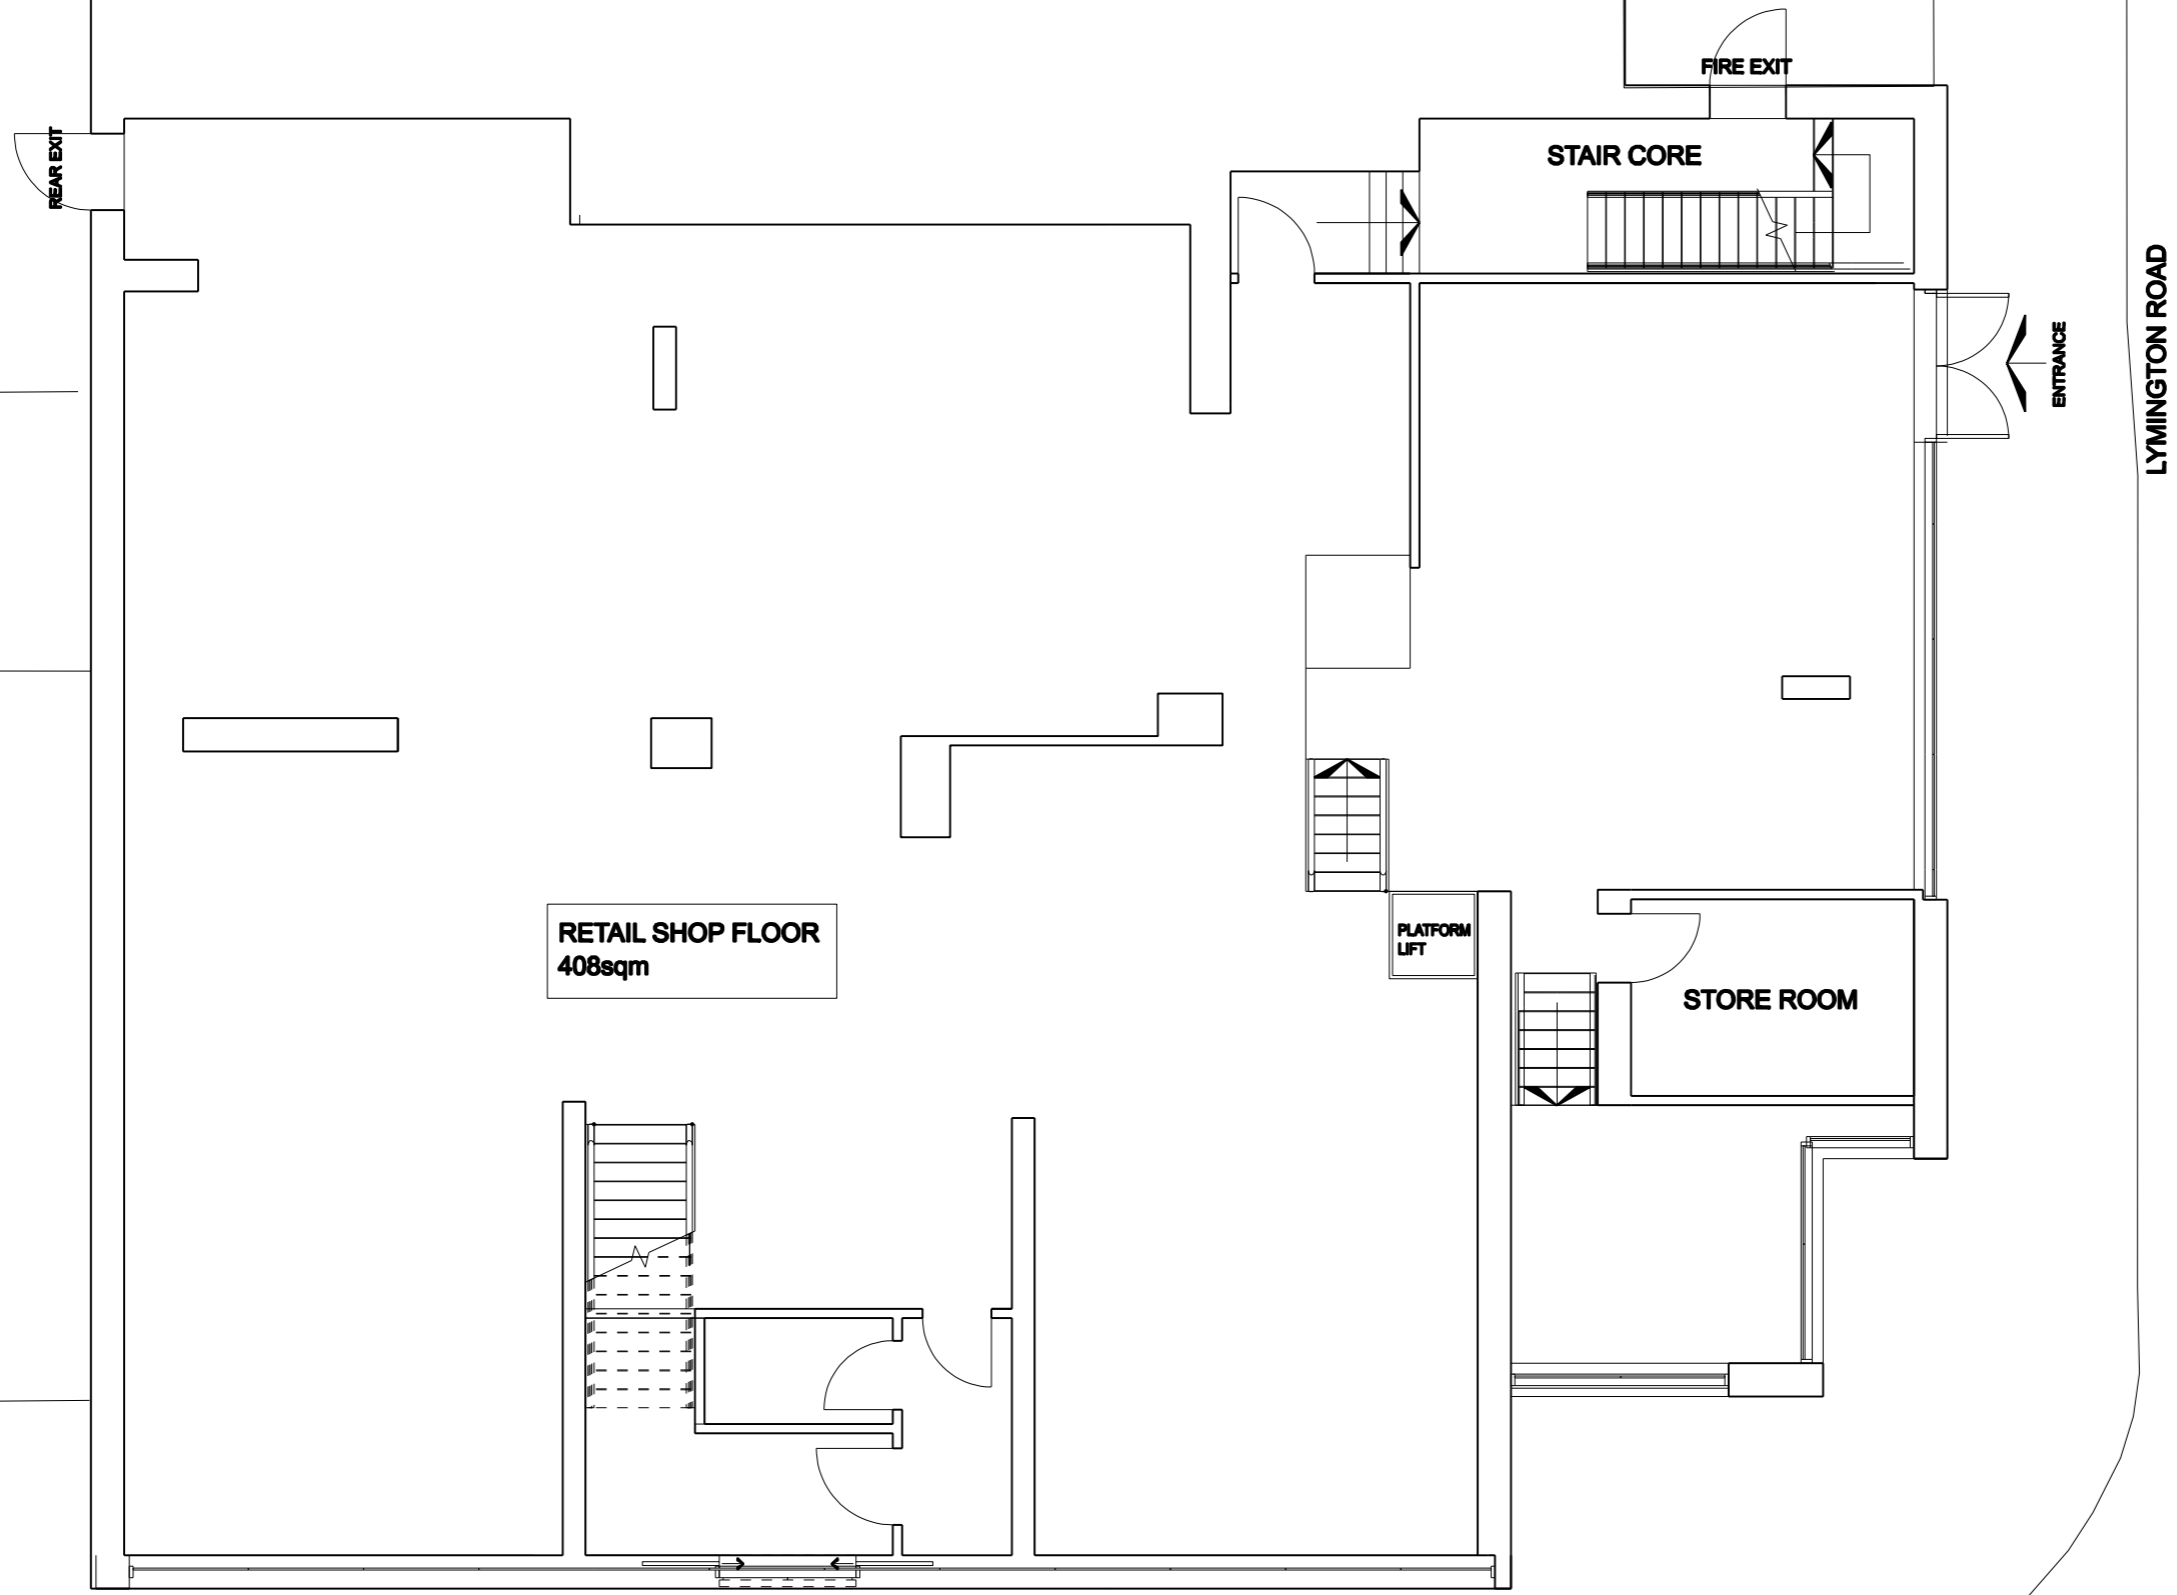

RETAIL SHOP FLOOR
408sqm

PLATFORM LIFT

STORE ROOM

FIRE EXIT

STAIR CORE

ENTRANCE

REAR EXIT

LYMINGTON ROAD

FINCHLEY ROAD



01 EXISTING LOWER GROUND FLOOR PLAN
 SCALE 1:100

D1	08/08/2023	Planning
REV.	DATE	REASON FOR ISSUE
POWELL SKENITE ASSOCIATES ARCHITECTS & DEVELOPMENT CONSULTANTS		
17 Beechcroft Avenue Harrow HA2 7JD		
Project Address: 330/330A Finchley road, London, NW3 6EP		
Project Number: PSA 2298		
Description: Conversion of existing premises to a Place of Worship, Use Class P1		
SCALE:	1:100@A3	DRS1003