






PROPOSED FRONT ELEVATION D-D 1:50

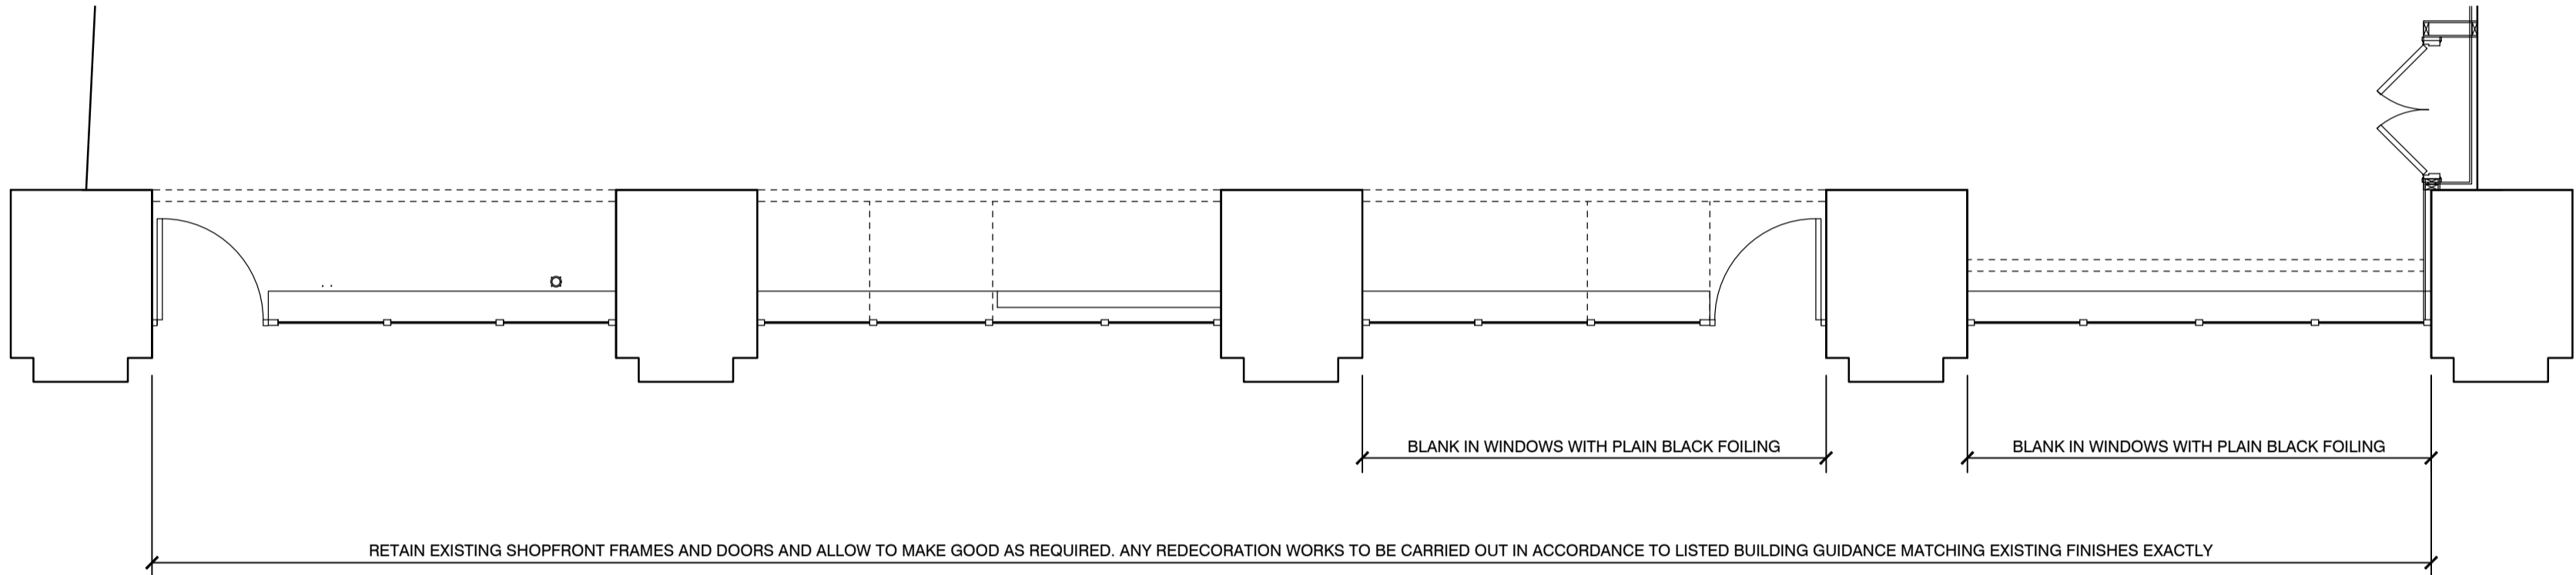

PROPOSEDS SHOPFRONT PLAN 1:50

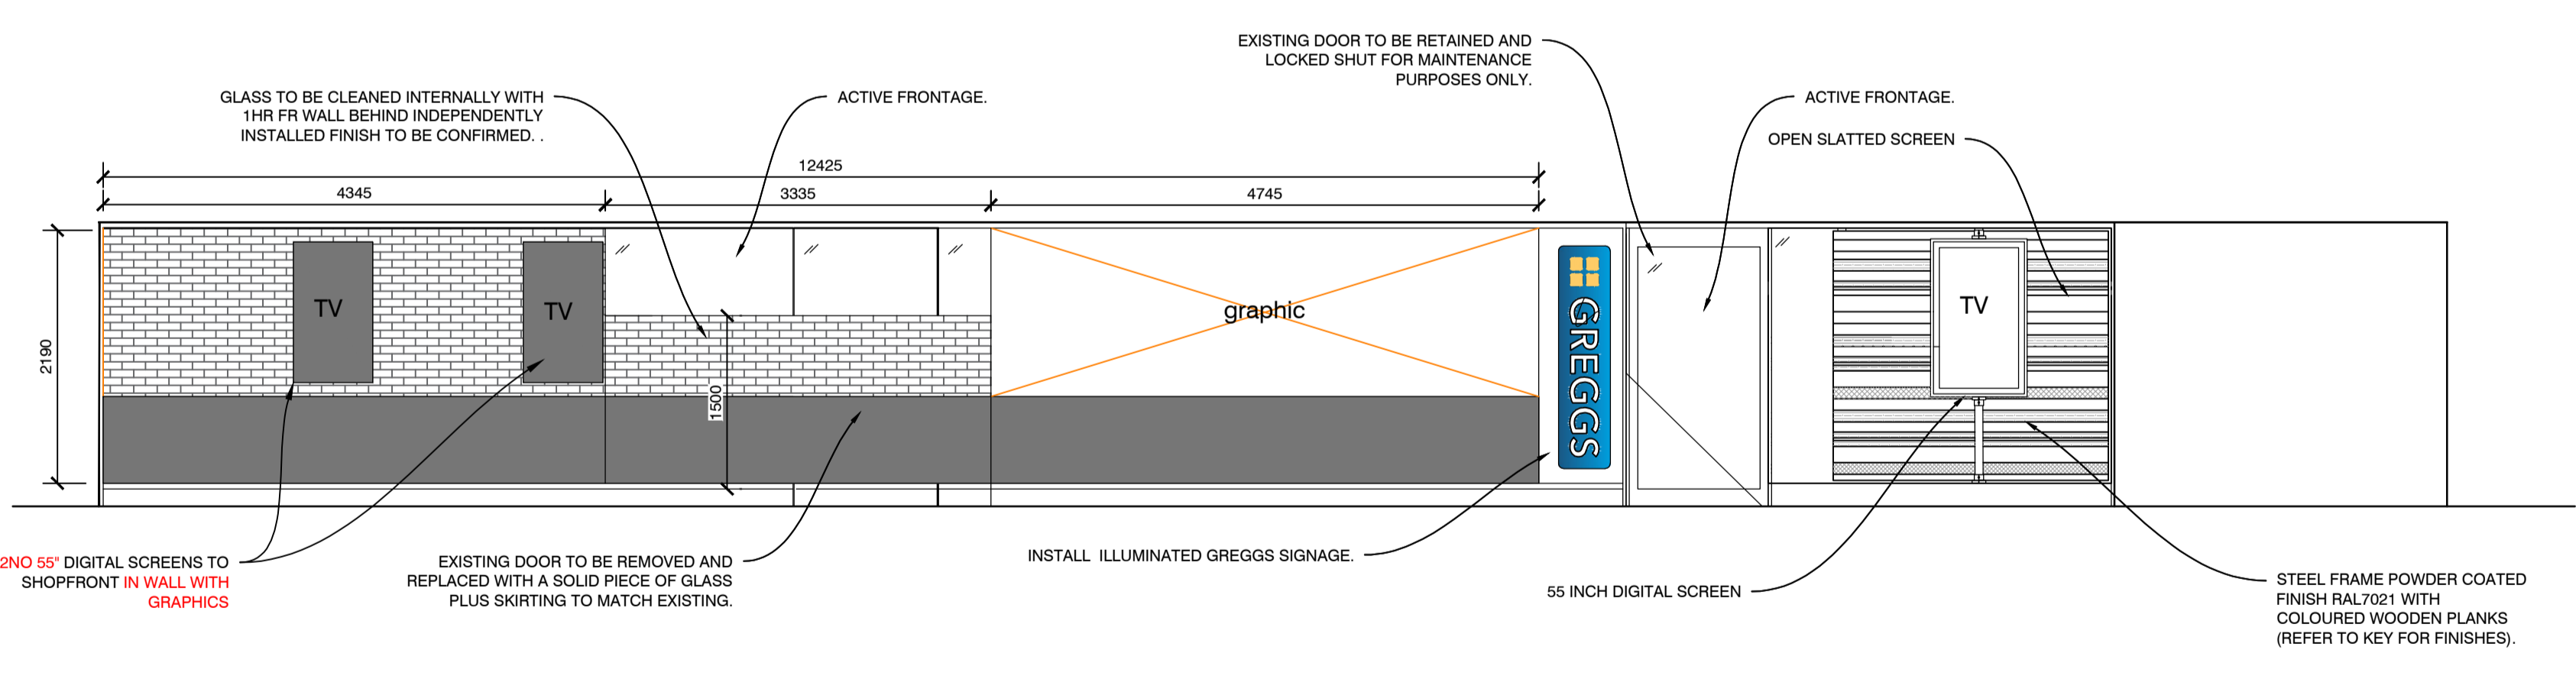


PROPOSED INTERNAL SHOPFRONT ELEVATION1:50

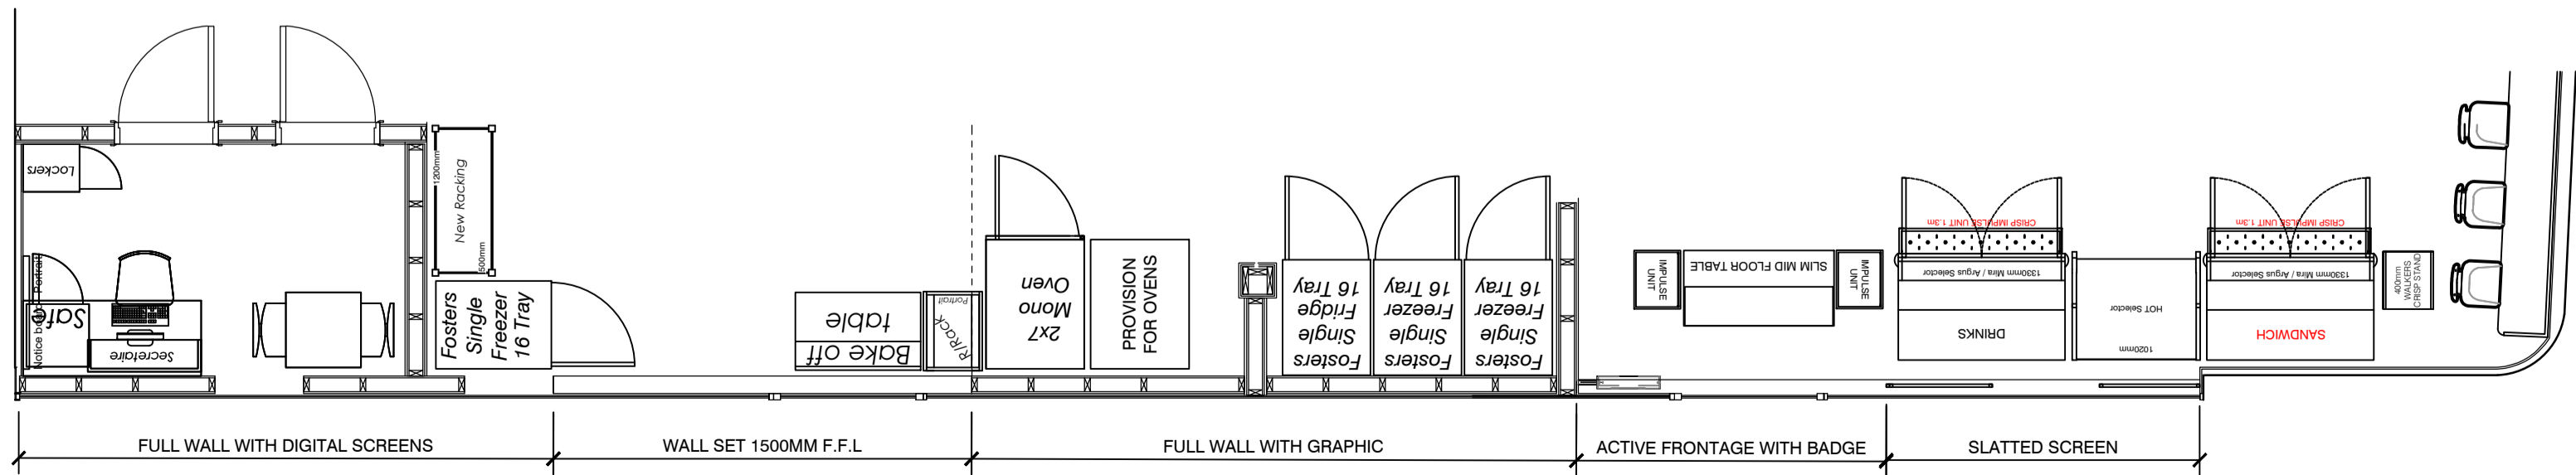

PROPOSED INTERNAL SHOPFRONT PLAN 1:50

D	WHITE VINYL CHANGED FOR BLACK FOILING FOLLOWING CONSERVATION OFFICERS COMMENTS	15.09.23	JM
C	SHOPFRONT AMENDED FOLLOWING COMMENTS FROM CONSERVATION OFFICER	03.08.23	JM
B	GLASS SHOP FRONT ELEVATION AMENDED	04.05.23	NW
A	DIMENSIONS ADDED	17.04.23	NW
REV	DESCRIPTION	DATE	NAME

			
GREGGS Plc (SOUTH EAST) 87 MILLMARSH LANE ENFIELD MIDDLESEX EN3 7XJ Tel: (0208) 805 3314			
Shop S Number & Name S681 LONDON EUSTON ROAD			
Title PROPOSED SHOPFRONT			
Site Address UNIT 2 WESTERN TICKET HALL, KINGS CROSS AND ST PANCARS UNDERGROUND STATION, EUSTON ROAD, LONDON			
Gross Building Area 143 Sq m		Gross Sales Area 53.4 Sq m	
Drawing No. RSOE/S6169/06			Rev. D
Date 03.08.23		Scale 1:50	@ A1
Drawn by JB		Scale Bar 0 500 1000 1500 2000 2500mm SCALE 1:50	
Issued 15-Sep-23			