


Scale 1:100 @ A3

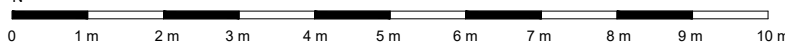

Existing Proposed

STATUS:
Lawful Development

All dimensions to be checked on site. Any discrepancies should be brought to attention. Do not scale from this drawing except for the purposes of local authority planning.
Copyright of ADL Design & Build Ltd. Use/Share without written confirmation will not be allowed.

Rev No.

Notes

Site Highlighted in red

Project Address:

2A Ardwick Road,
London,
NW2 2BX

Project description:

Proposal for a Velux rooflight to
the front slope without
protruding over 150mm
complying with PD standards

Drawing:

Existing First Floor Plan

Date

14/07/23

Drn. by

E.K.

Sheet size

A3

Rev.

E.K.

Scale

1:100 @ A3

Drg. No.



101




Design
& Build

ADL Design & Build Ltd

• www.adldesignbuild.co.uk • 8 Franklin Ct, London, SE27 0PT
• info@adldesignbuild.co.uk • Company Number: 12466646
• 020 32873561

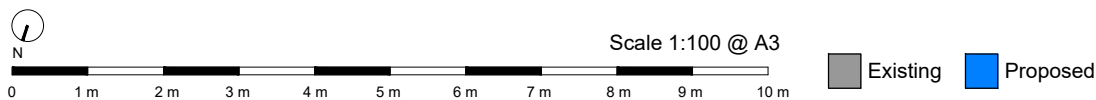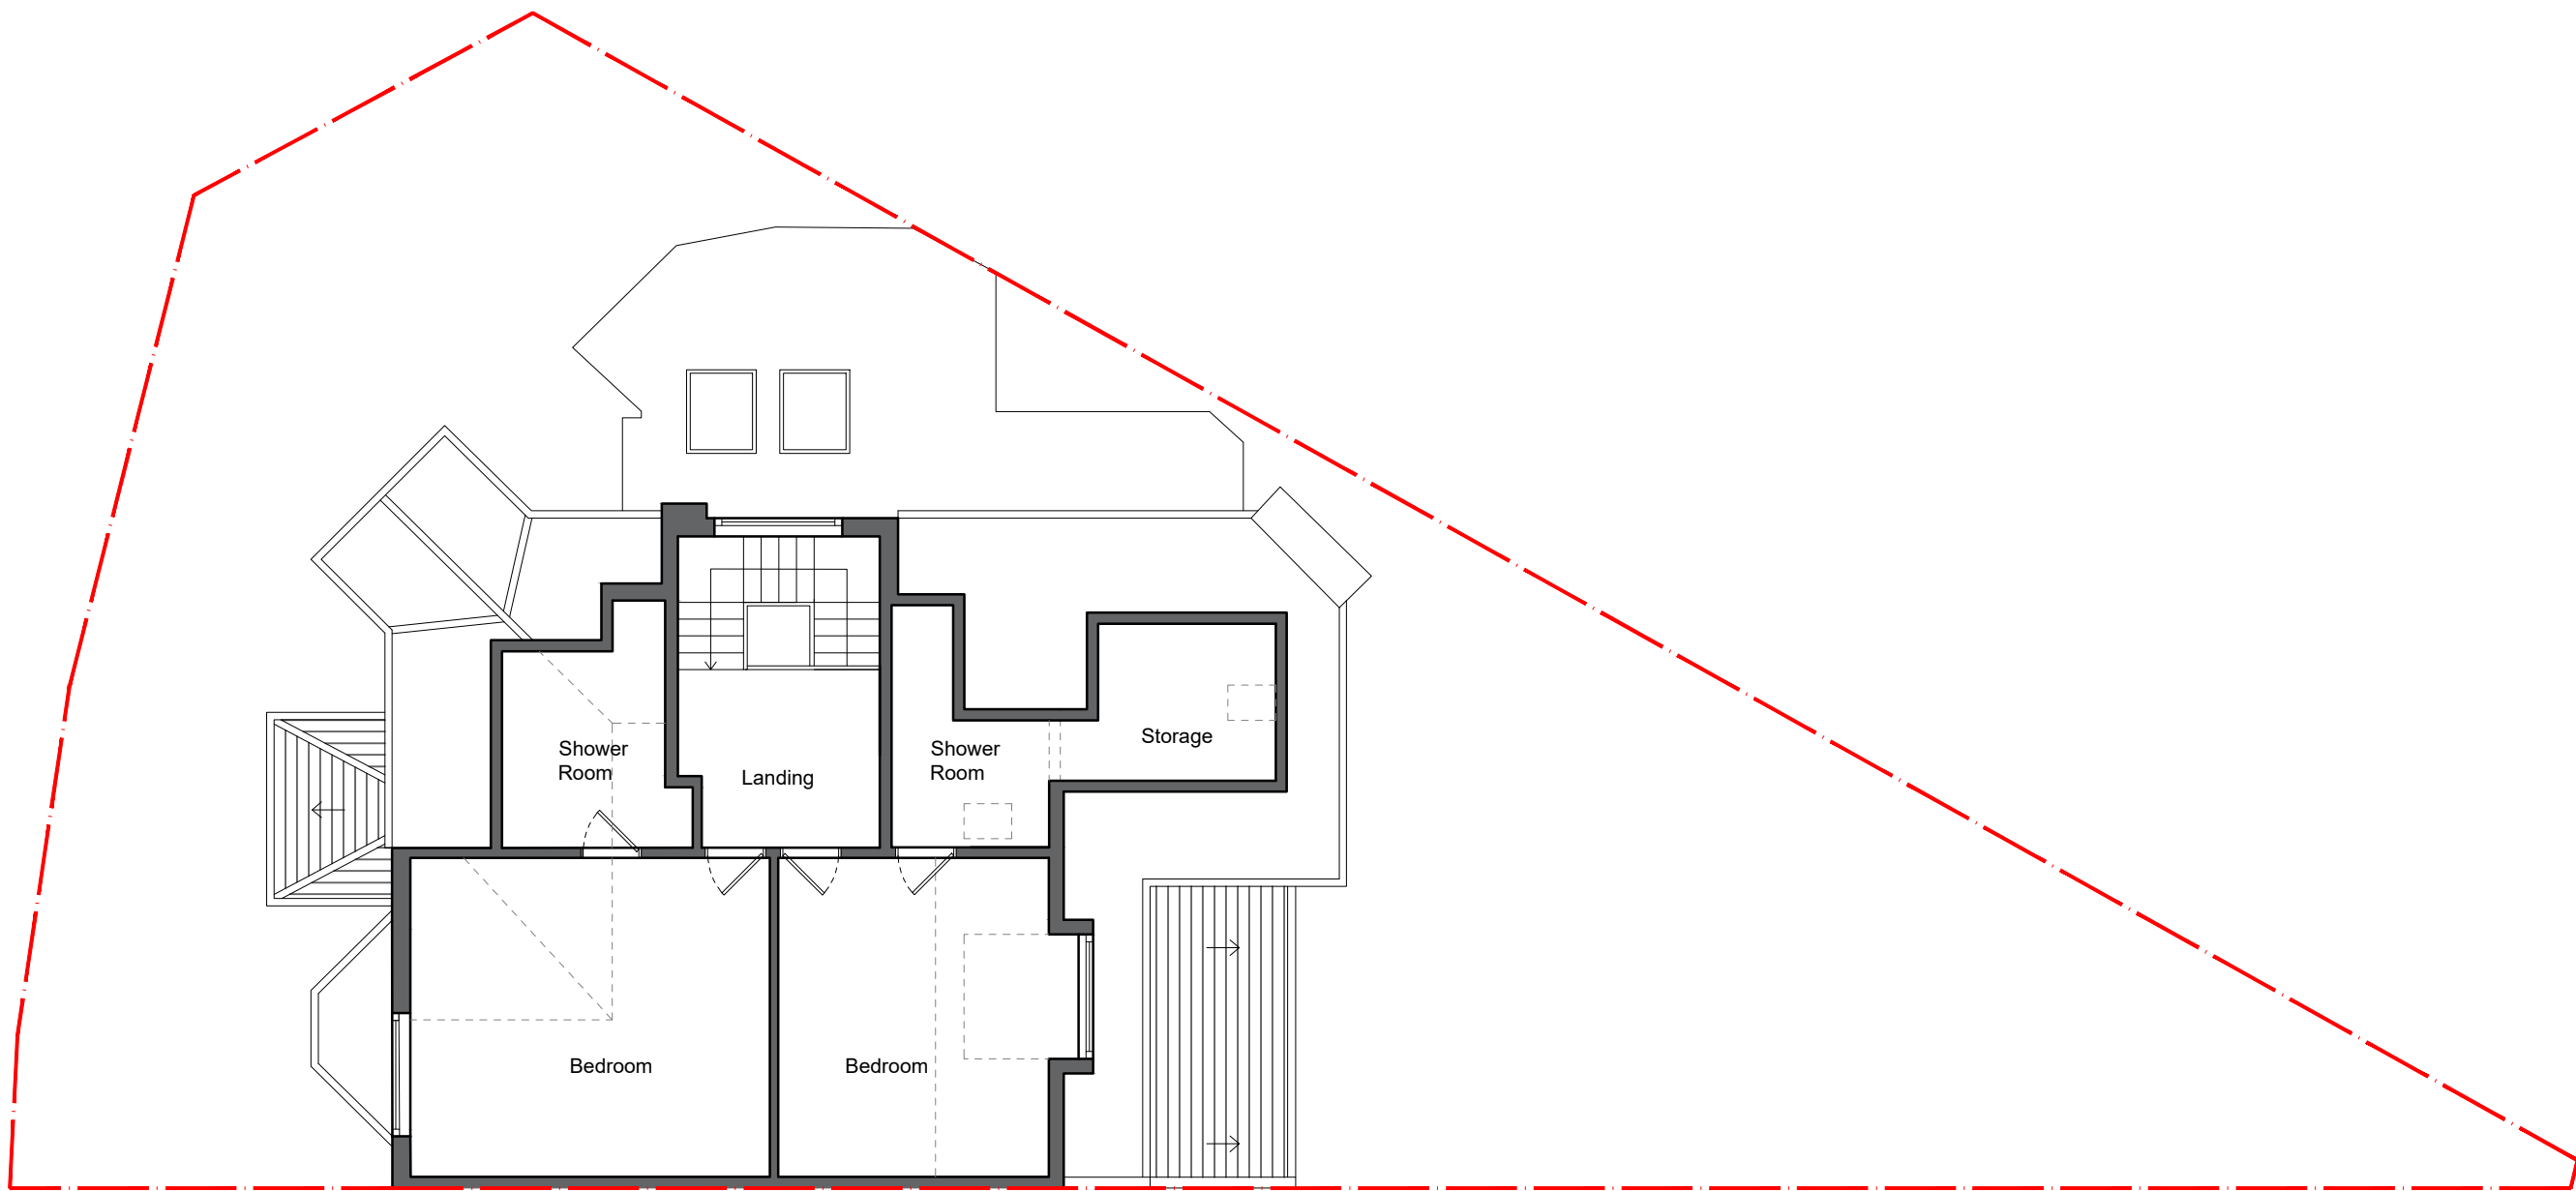

STATUS: Lawful Development <small>All dimensions to be checked on site. Any discrepancies should brought to attention. Do not scale from this drawing except for the purposes of local authority planning. Copyright of ADL Design & Build Ltd. Use/Share without written confirmation will not be allowed.</small>	Rev No.	Notes	Project Address:	Project description:	Drawing:	Date 14/07/23	Drn. by E.K.	<div><div>ADL</div><div>Design & Build</div><div>ADL Design & Build Ltd • www.adldesignbuild.co.uk • 8 Franklin Ct, London, SE27 0PT • info@adldesignbuild.co.uk • Company Number: 12466646 • 020 32873561</div></div>
		Site Highlighted in red	2A Ardwick Road, London, NW2 2BX	Proposal for a Velux rooflight to the front slope without protruding over 150mm complying with PD standards	Existing Loft Floor Plan	Sheet size A3	Rev. E.K.	
						Scale 1:100 @ A3	Drg. No. 102	

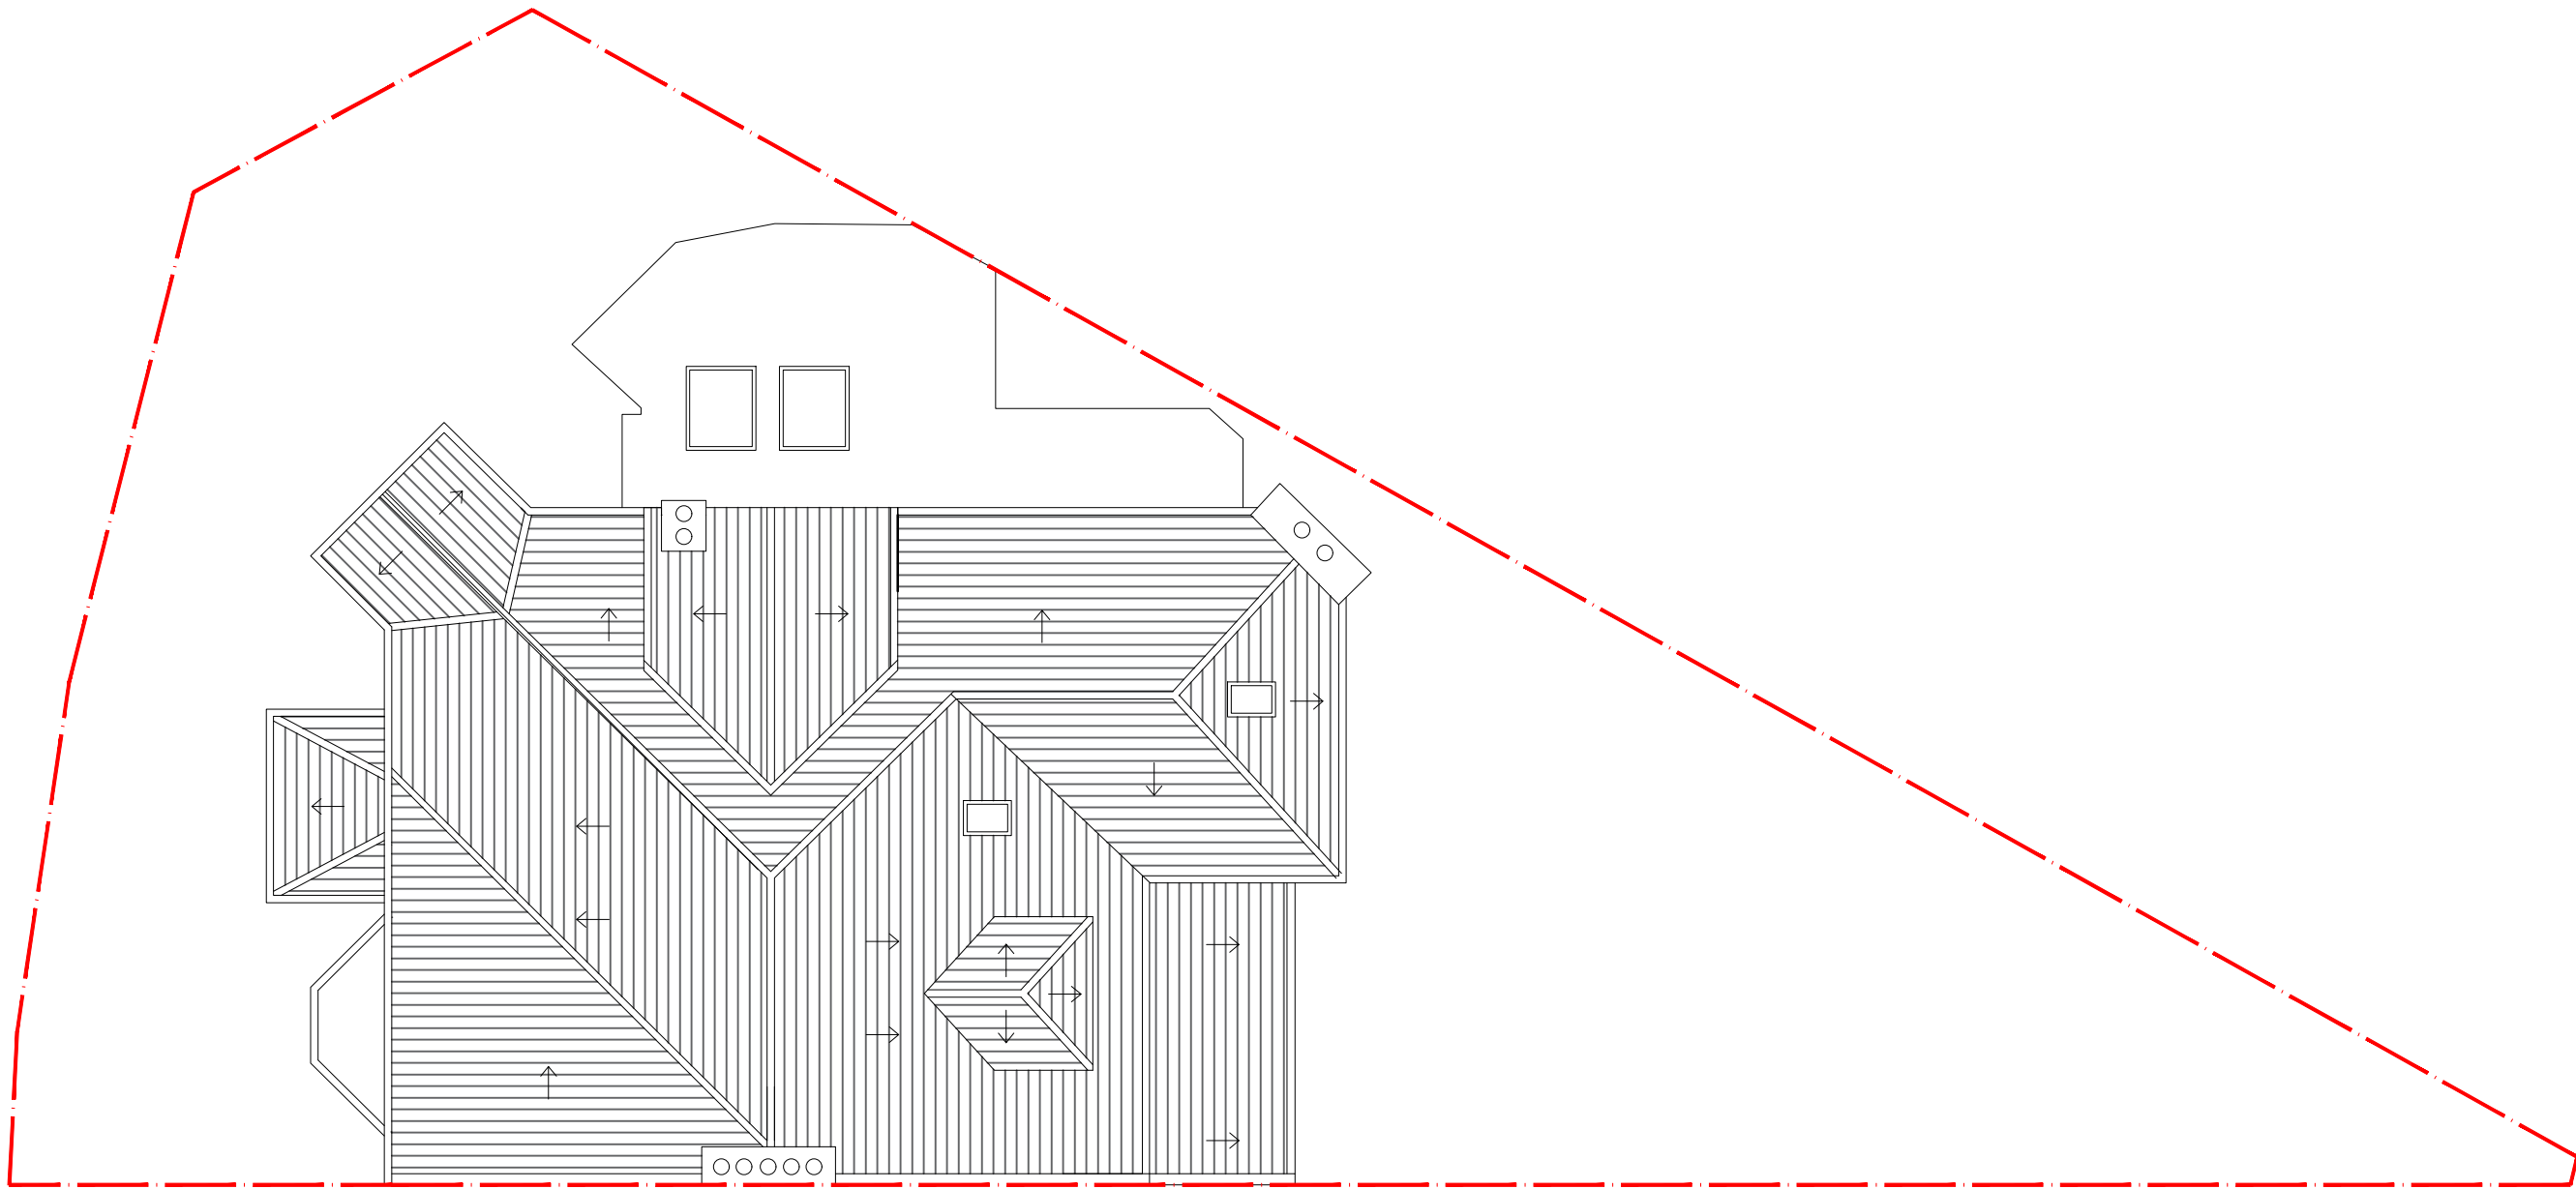

Scale 1:100 @ A3

Existing Proposed

STATUS: Lawful Development <small>All dimensions to be checked on site. Any discrepancies should brought to attention. Do not scale from this drawing except for the purposes of local authority planning. Copyright of ADL Design & Build Ltd. Use/Share without written confirmation will not be allowed.</small>	Rev No.	Notes	Project Address:	Project description:	Drawing:	Date 14/07/23	Drn. by E.K.	<div><div>ADL</div><div>Design & Build</div><div>ADL Design & Build Ltd • www.adldesignbuild.co.uk • 8 Franklin Ct, London, SE27 0PT • info@adldesignbuild.co.uk • Company Number: 12466646 • 020 32873561</div></div>
		Site Highlighted in red	2A Ardwick Road, London, NW2 2BX	Proposal for a Velux rooflight to the front slope without protruding over 150mm complying with PD standards	Existing Roof Plan	Sheet size A3	Rev. E.K.	
						Scale 1:100 @ A3	Drg. No. 103	





Scale 1:100 @ A3



0 1 m 2 m 3 m 4 m 5 m 6 m 7 m 8 m 9 m 10 m

Existing Proposed


STATUS: Lawful Development <small>All dimensions to be checked on site. Any discrepancies should brought to attention. Do not scale from this drawing except for the purposes of local authority planning. Copyright of ADL Design & Build Ltd. Use/Share without written confirmation will not be allowed.</small>	Rev No.	Notes	Project Address:	Project description:	Drawing:	Date 14/07/23	Drn. by E.K.	<div><div>ADL</div><div>Design & Build</div><div>ADL Design & Build Ltd • www.adldesignbuild.co.uk • 8 Franklin Ct, London, SE27 0PT • info@adldesignbuild.co.uk • Company Number: 12466646 • 020 32873561</div></div>
		Site Highlighted in red	2A Ardwick Road, London, NW2 2BX	Proposal for a Velux rooflight to the front slope without protruding over 150mm complying with PD standards	Existing Front Elevation	Sheet size A3	Rev. E.K.	
						Scale 1:100 @ A3	Drg. No. 104	

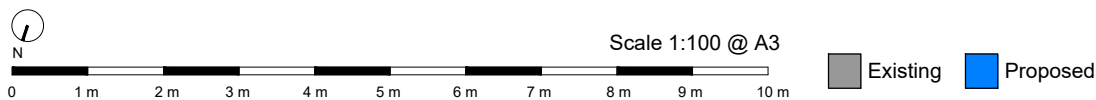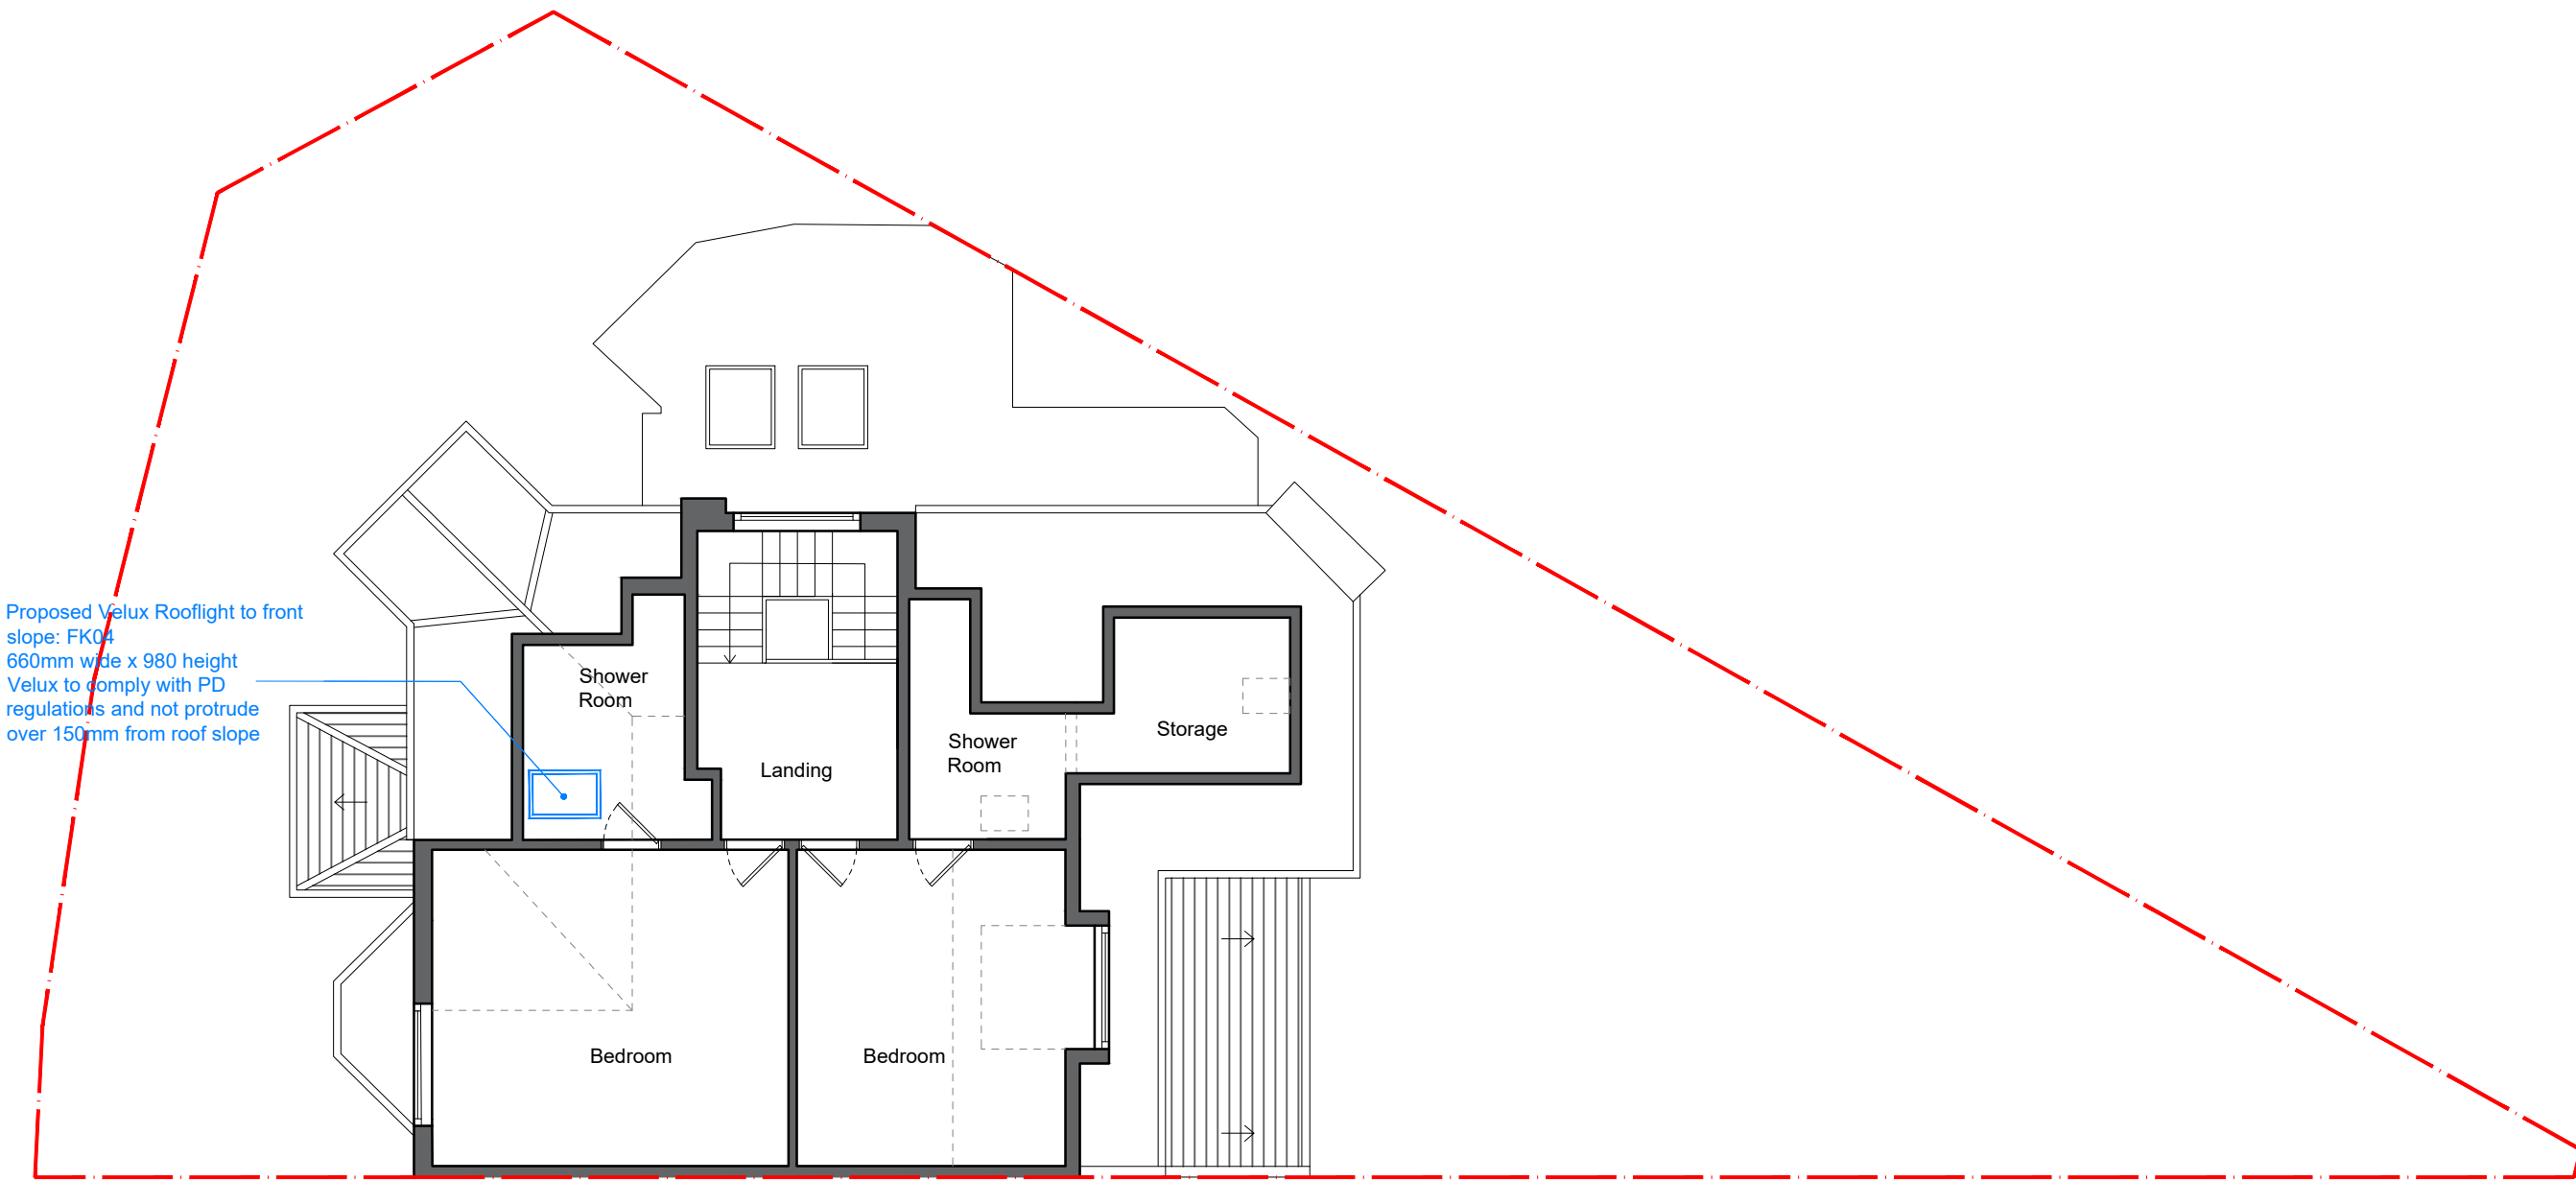

STATUS: Lawful Development <small>All dimensions to be checked on site. Any discrepancies should brought to attention. Do not scale from this drawing except for the purposes of local authority planning. Copyright of ADL Design & Build Ltd. Use/Share without written confirmation will not be allowed.</small>	Rev No.	Notes	Project Address:	Project description:	Drawing:	Date 14/07/23	Drn. by E.K.	<div><div>ADL</div><div>Design & Build</div><div>ADL Design & Build Ltd • www.adldesignbuild.co.uk • 8 Franklin Ct, London, SE27 0PT • info@adldesignbuild.co.uk • Company Number: 12466646 • 020 32873561</div></div>
		Site Highlighted in red	2A Ardwick Road, London, NW2 2BX	Proposal for a Velux rooflight to the front slope without protruding over 150mm complying with PD standards	Proposed Loft Floor Plan	Sheet size A3	Rev. E.K.	
						Scale 1:100 @ A3	Drg. No. 201	

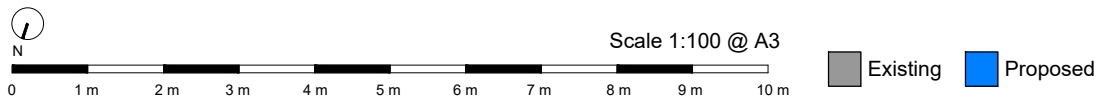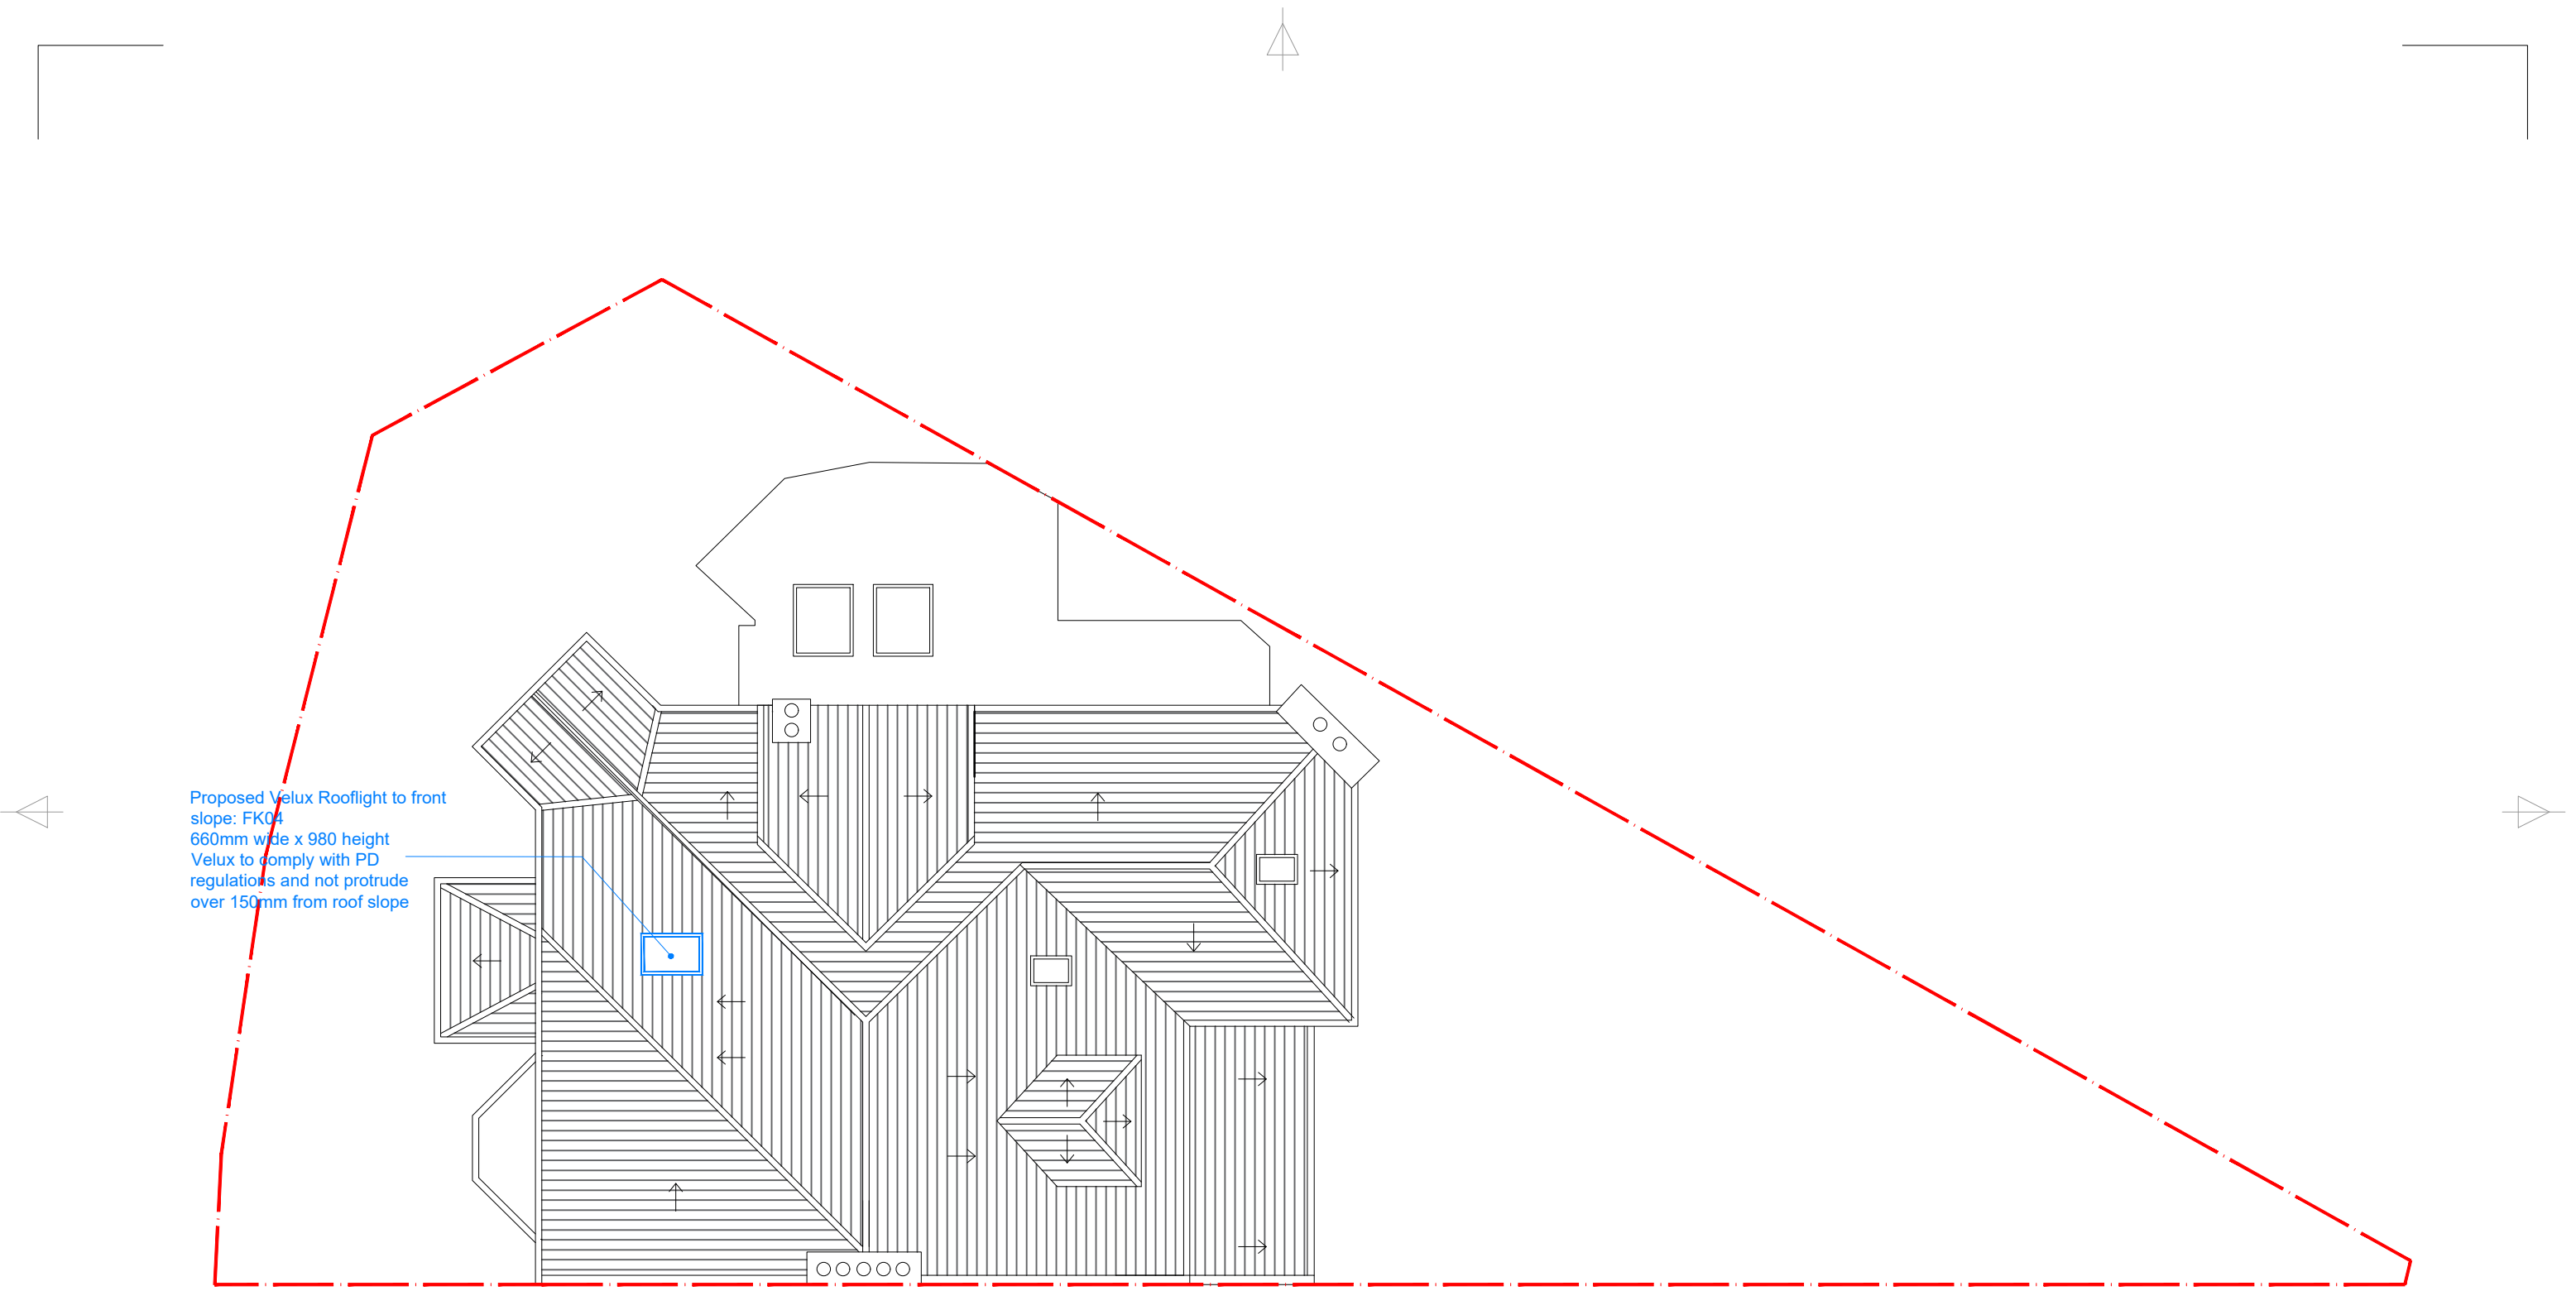

STATUS: Lawful Development <small>All dimensions to be checked on site. Any discrepancies should brought to attention. Do not scale from this drawing except for the purposes of local authority planning. Copyright of ADL Design & Build Ltd. Use/Share without written confirmation will not be allowed.</small>	Rev No.	Notes	Project Address:	Project description:	Drawing:	Date 14/07/23	Drn. by E.K.	<div><div>ADL</div><div>Design & Build</div><div>ADL Design & Build Ltd • www.adldesignbuild.co.uk • 8 Franklin Ct, London, SE27 0PT • info@adldesignbuild.co.uk • Company Number: 12466646 • 020 32873561</div></div>
		Site Highlighted in red	2A Ardwick Road, London, NW2 2BX	Proposal for a Velux rooflight to the front slope without protruding over 150mm complying with PD standards	Proposed Roof Plan	Sheet size A3	Rev. E.K.	
						Scale 1:100 @ A3	Drg. No. 202	

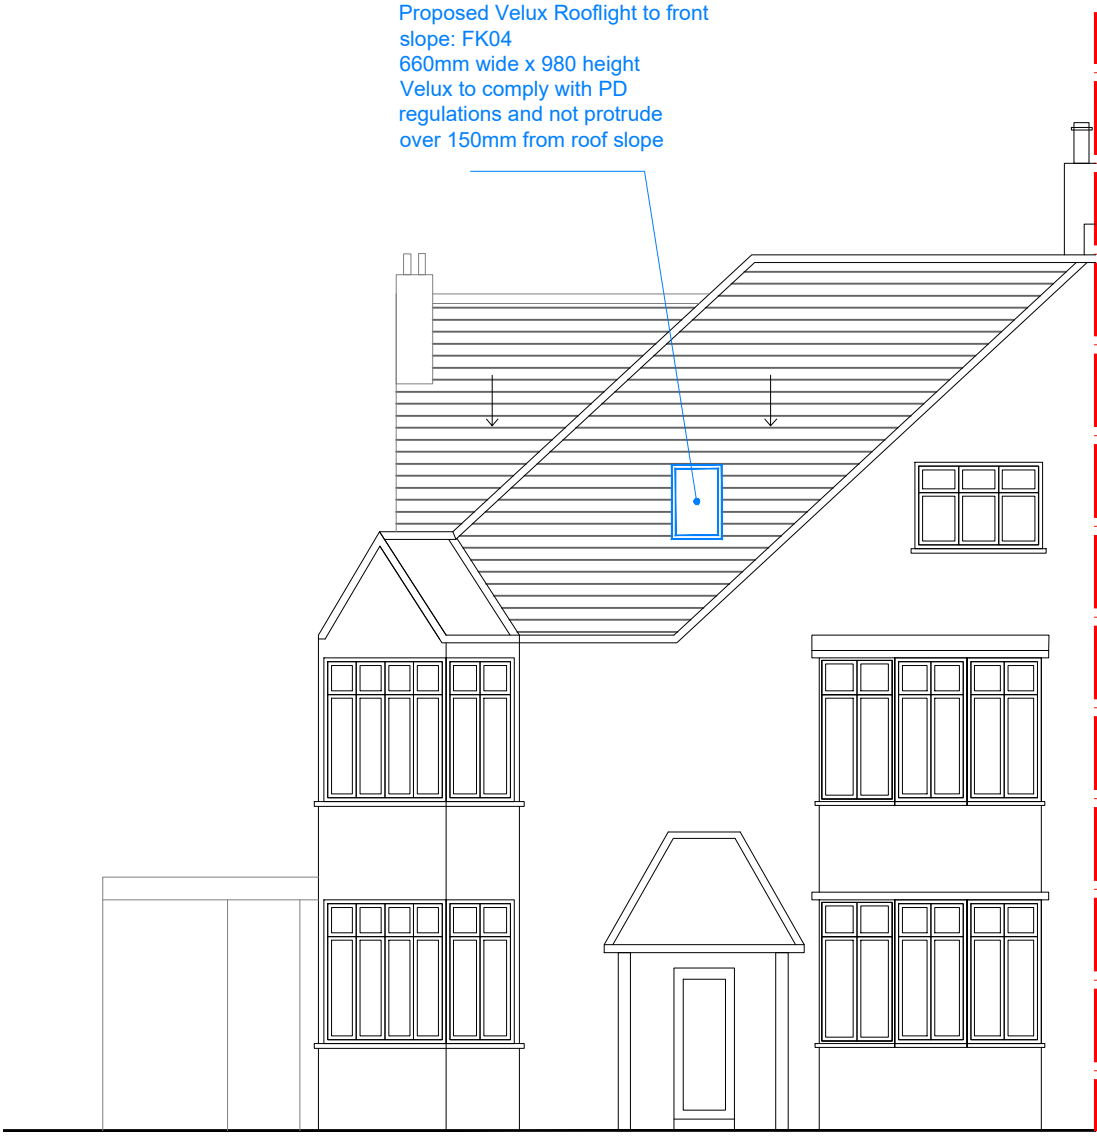

Proposed Velux Rooflight to front
slope: FK04
660mm wide x 980 height
Velux to comply with PD
regulations and not protrude
over 150mm from roof slope

Scale 1:100 @ A3

0 1 m 2 m 3 m 4 m 5 m 6 m 7 m 8 m 9 m 10 m

Existing Proposed

STATUS: Lawful Development <small>All dimensions to be checked on site. Any discrepancies should brought to attention. Do not scale from this drawing except for the purposes of local authority planning. Copyright of ADL Design & Build Ltd. Use/Share without written confirmation will not be allowed.</small>	Rev No.	Notes	Project Address:	Project description:	Drawing:	Date 14/07/23	Drn. by E.K.
		Site Highlighted in red	2A Ardwick Road, London, NW2 2BX	Proposal for a Velux rooflight to the front slope without protruding over 150mm complying with PD standards	Proposed Front Elevation	Sheet size A3	Rev. E.K.
						Scale 1:100 @ A3	Drg. No. 203

ADL

Design & Build

ADL Design & Build Ltd

www.adldesignbuild.co.uk
info@adldesignbuild.co.uk
020 32873561

8 Franklin Ct, London, SE27 0PT
Company Number: 12466646