



01 - Proposed North-East Elevation
Scale 1:100@A3

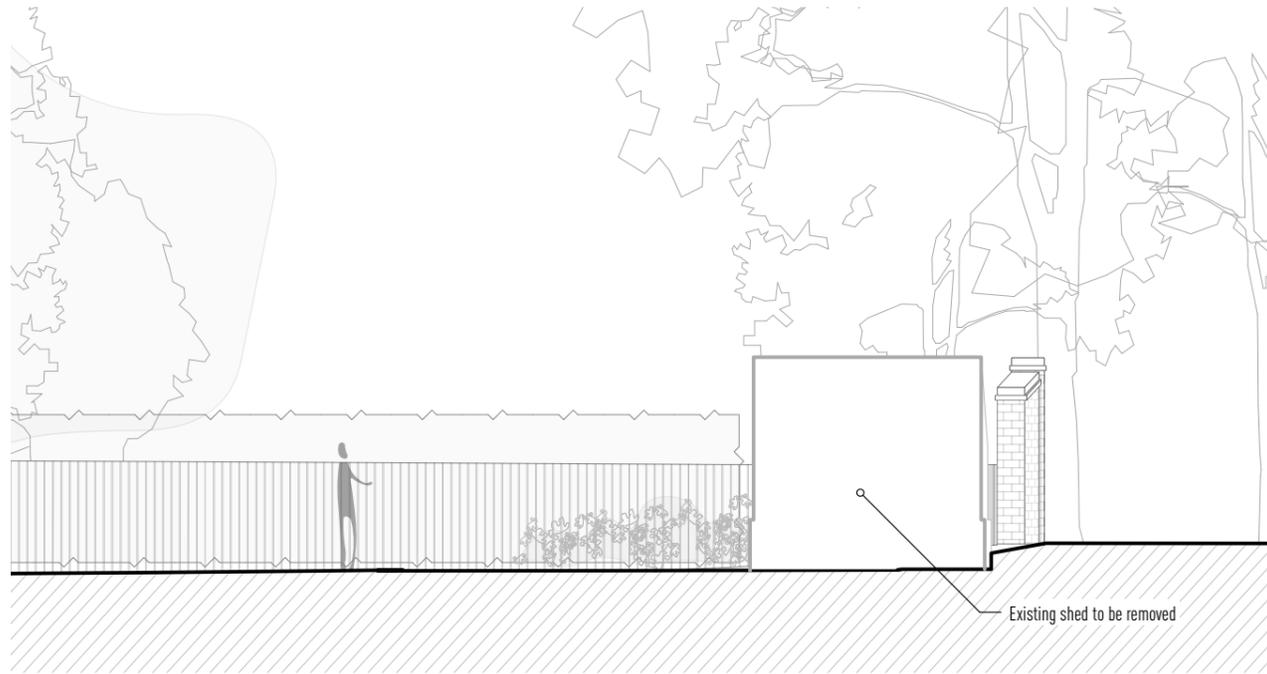

03 - Proposed South-West Elevation
Scale 1:100@A3




02 - Proposed North-West Elevation
Scale 1:100@A3

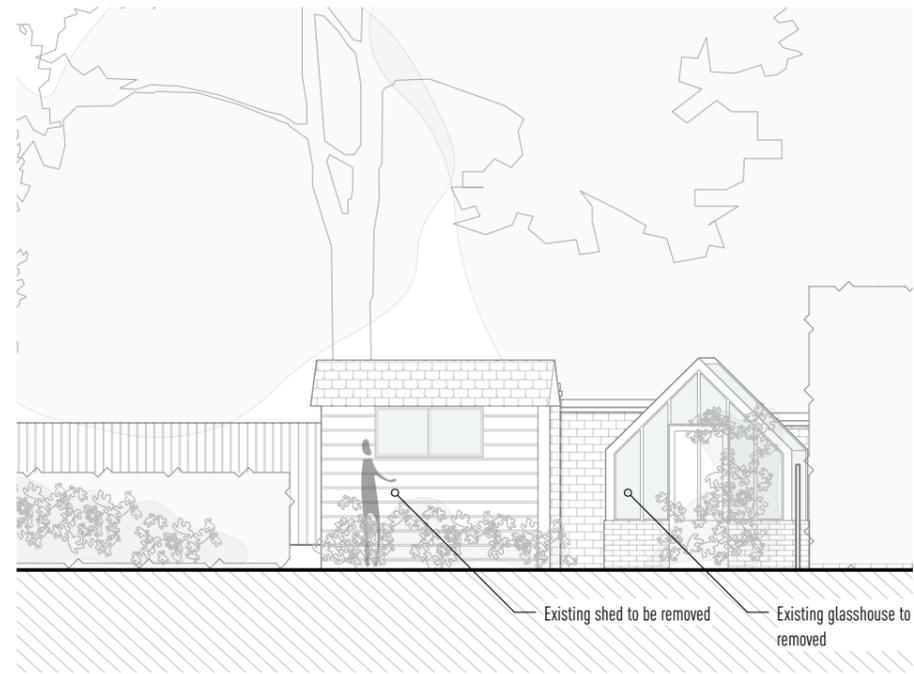

04 - Proposed South-East Elevation
Scale 1:100@A3



Revisions	Notes
PL1	15/09/2023 ISSUED FOR PLANNING AND LISTED BUILDING CONSENT

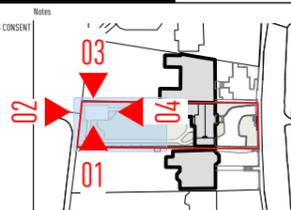

Information contained within this drawing is the sole copyright of Atelier Gooch Ltd. and is not to be reproduced without express permission. No implied licence exists. This drawing not to be used for land transfer or valuation purposes. All dimensions & levels are to be checked on site by the contractor. Issued for purposes indicated only. Drawing errors and omissions to be reported to the architect.

Client
Private Client
Project
12 Highgate West Hill

Project Number
0980

ateliergooch
Rivington House 82 Great Eastern Street London EC2A 3PF
+44 (0) 20 3839 0630
studio@ateliergooch.com
ateliergooch.com

Drawing Title
**Existing Elevations
Summerhouse**

Status	Drawn	Checked
For PL + LBC	RM	AC
Scale 1:100@A3	Date 22/06/23	Revision
Drawing Number 0980_EX-GE_SH	Revision	PL1