



Existing Front Elevation



Existing Rear Elevation

| REV | DATE | COMMENT | DRW | CHK |
|-----|------------|---------------|-----|-----|
| 02 | 13/09/2023 | Update | DS | HM |
| 01 | 11/05/2023 | Planning | DS | HM |
| 00 | 09/05/2023 | Initial issue | DS | HM |



NOTES
 These drawings are for planning purposes only. All dimensions indicated are subject to alterations on site. Confirm all dimensions prior to ordering materials and commencing construction.

My-architect

Unit Number 213
 The BusWorks
 North Road
 London, N7 9DP


T 0203938 8753 E harry.molyneux@my-architect.io

PROJECT
 111 Chetwynd Road, Flat A, NW5 1DA
 DRAWING
 Existing Elevations

SCALE
 1:100 @ A3

STATUS
 Planning

DRAWING No. **383/01/200** REVISION **P02**

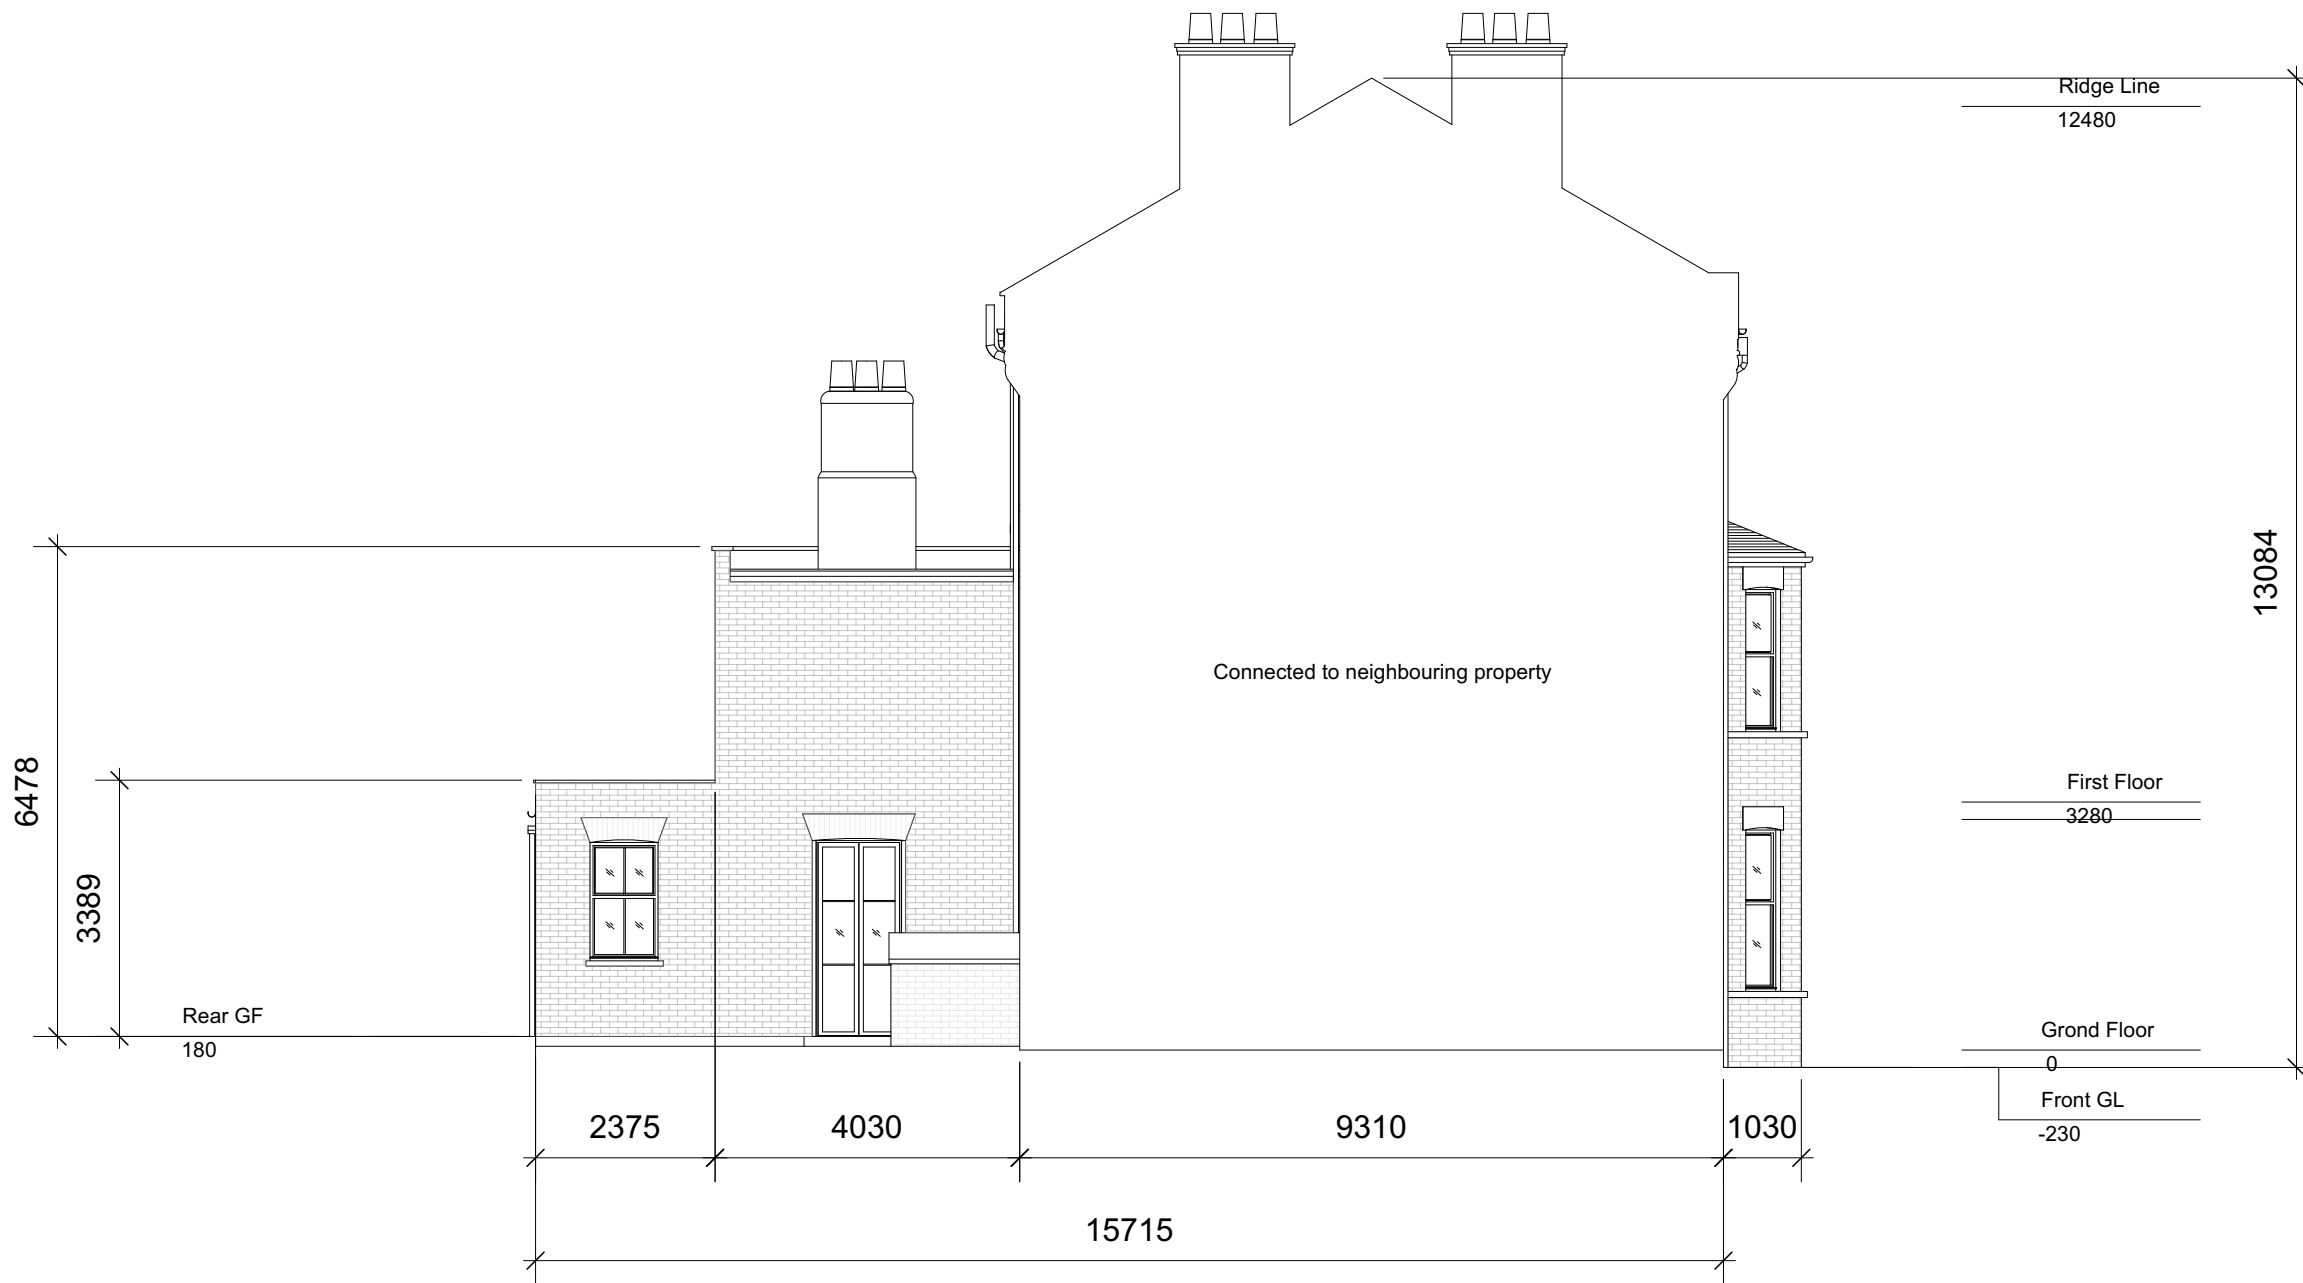

Existing Side Elevation

| REV | DATE | COMMENT | DRW | CHK |
|-----|------------|---------------|-----|-----|
| 02 | 13/09/2023 | Update | DS | HM |
| 01 | 11/05/2023 | Planning | DS | HM |
| 00 | 09/05/2023 | Initial issue | DS | HM |



NOTES
These drawings are for planning purposes only. All dimensions indicated are subject to alterations on site. Confirm all dimensions prior to ordering materials and commencing construction.

My-architect

Unit Number 213
The BusWorks
North Road
London, N7 9DP


T 0203938 8753 E harry.molyneux@my-architect.io

PROJECT
111 Chetwynd Road, Flat A, NW5 1DA
DRAWING
Existing Side Elevation

SCALE
1:100 @ A3

STATUS
Planning

DRAWING No. **383/01/201** REVISION **P02**

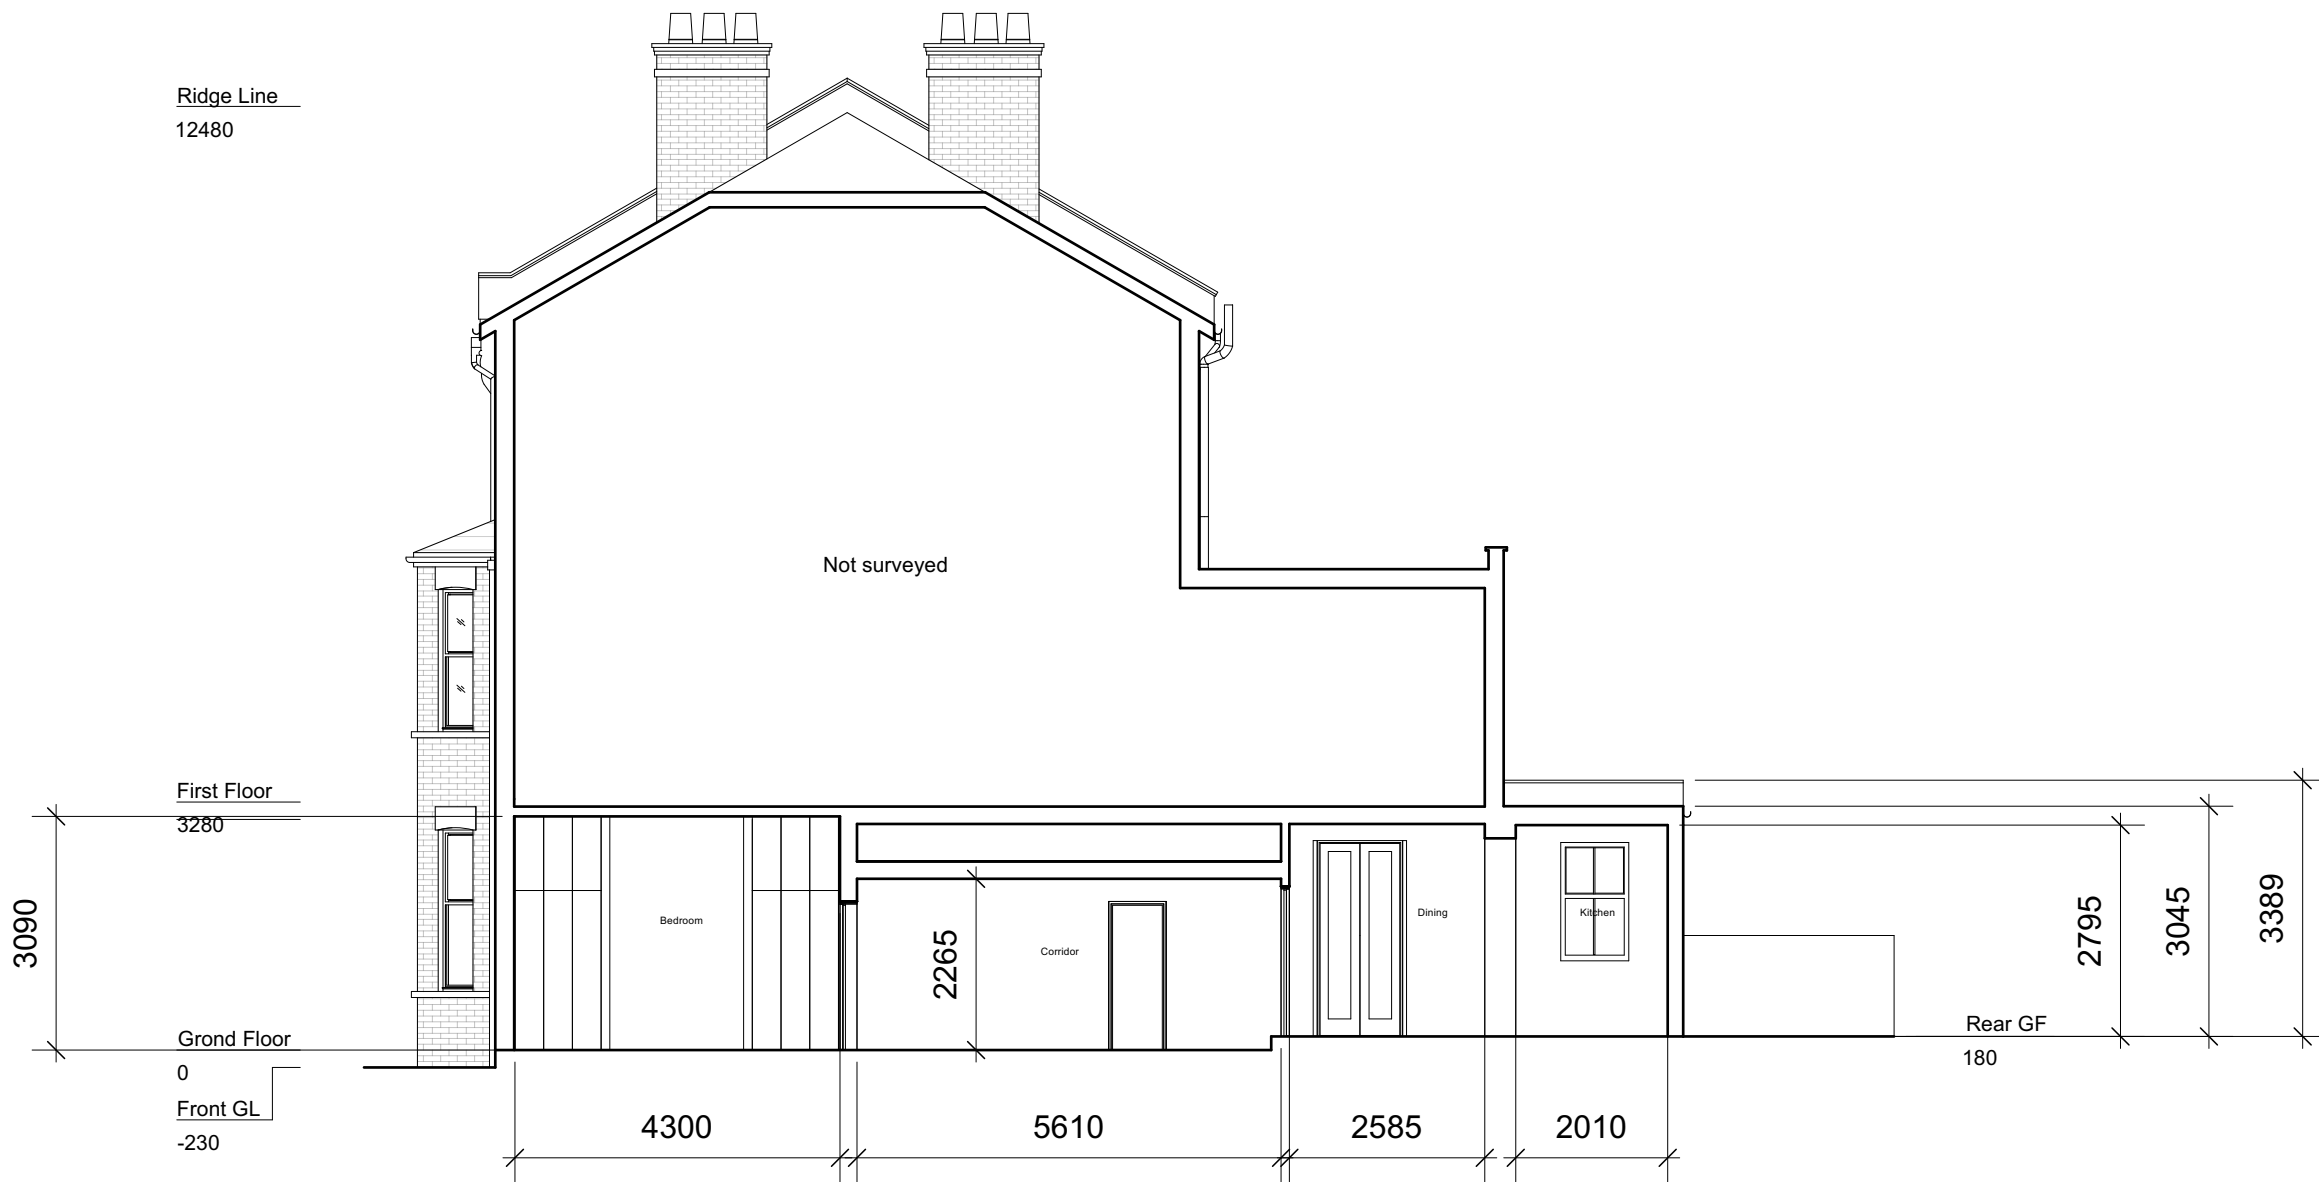

Ridge Line
12480

Not surveyed

Bedroom

Corridor

Dining

Kitchen

Rear GF
180

First Floor
3280

Grond Floor
0
Front GL
-230

4300

5610

2585

2010

2795

3045

3389

3090

| REV | DATE | COMMENT | DRW | CHK |
|-----|------------|---------------|-----|-----|
| 02 | 13/09/2023 | Update | DS | HM |
| 01 | 11/05/2023 | Planning | DS | HM |
| 00 | 09/05/2023 | Initial issue | DS | HM |



NOTES
These drawings are for planning purposes only. All dimensions indicated are subject to alterations on site. Confirm all dimensions prior to ordering materials and commencing construction.

My-architect

Unit Number 213
The BusWorks
North Road
London, N7 9DP

T 0203938 8753 E harry.molyneux@my-architect.io


PROJECT
111 Chetwynd Road, Flat A, NW5 1DA
DRAWING
Existing Sections

SCALE
1:100 @ A3


STATUS
Planning

DRAWING No. **383/01/202** REVISION **P02**

Existing Section AA

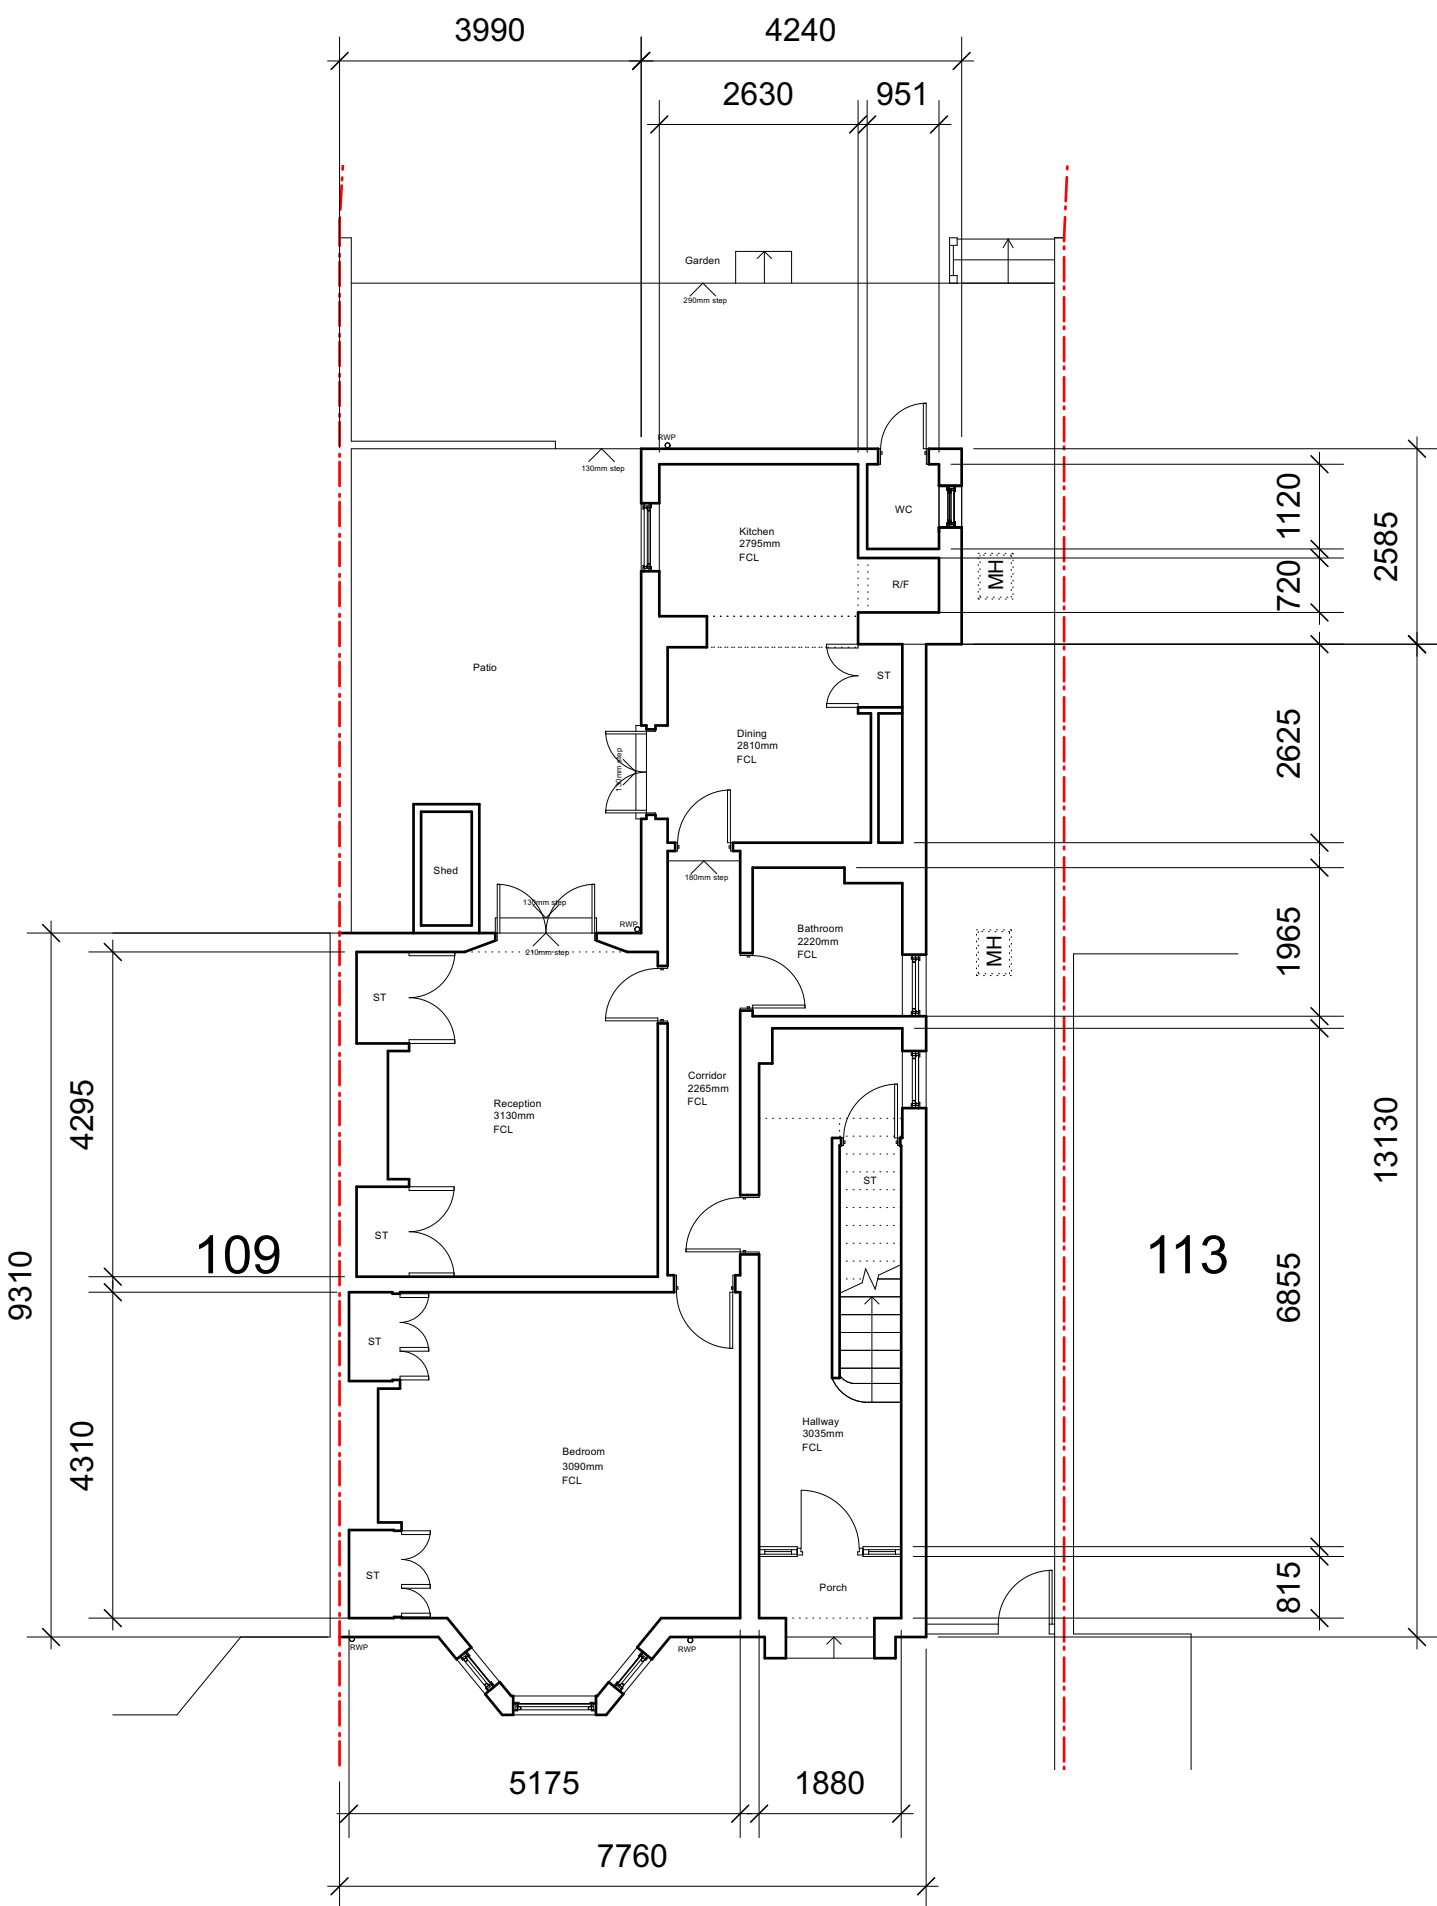

Existing Ground Floor Plan

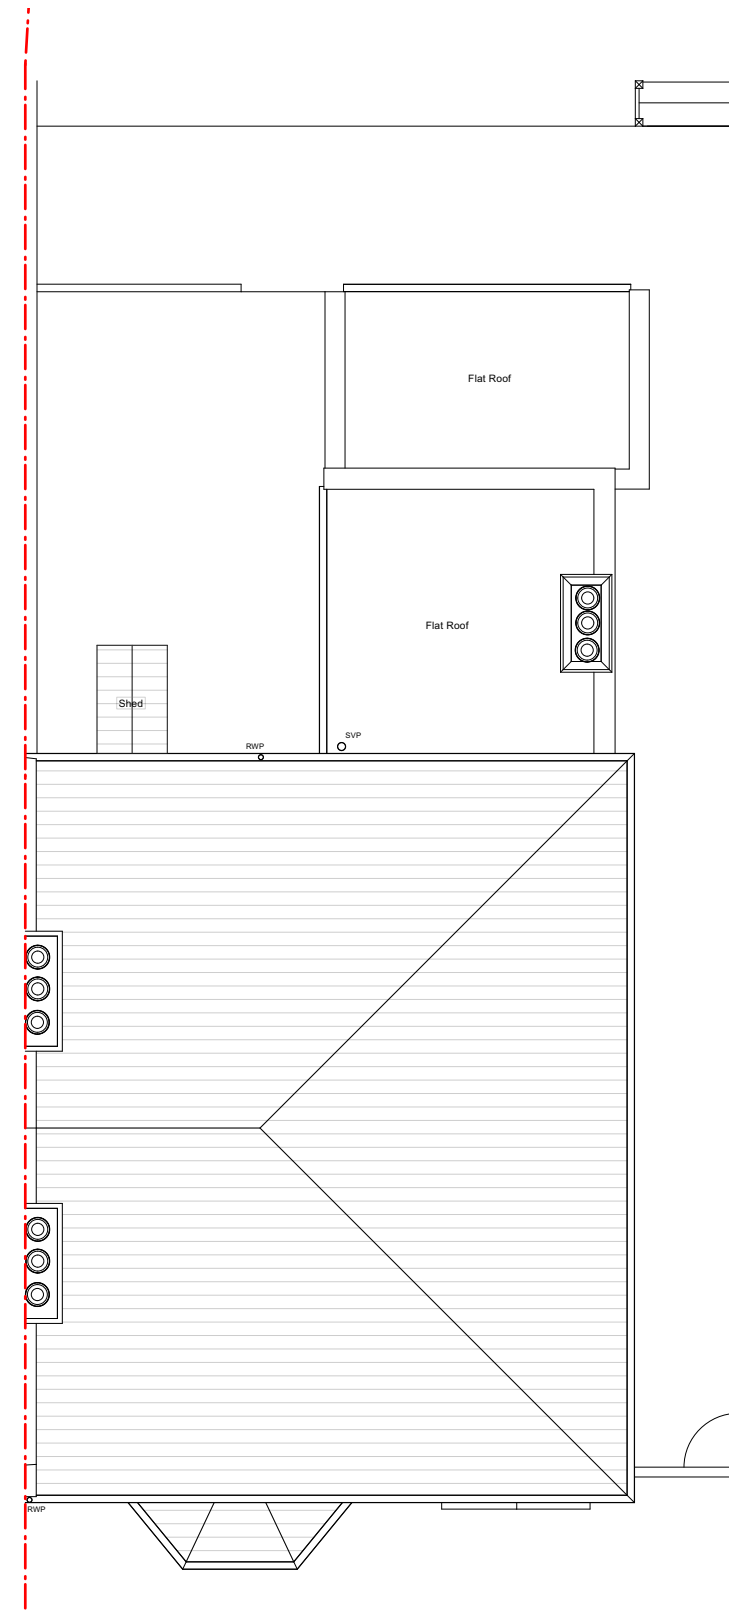

Existing Roof Plan

| REV | DATE | COMMENT | DRW | CHK |
|-----|------------|---------------|-----|-----|
| 02 | 13/09/2023 | Update | DS | HM |
| 01 | 11/05/2023 | Planning | DS | HM |
| 00 | 09/05/2023 | Initial issue | DS | HM |



NOTES
 These drawings are for planning purposes only. All dimensions indicated are subject to alterations on site. Confirm all dimensions prior to ordering materials and commencing construction.

My-architect

Unit Number 213
 The BusWorks
 North Road
 London, N7 9DP

T 0203938 8753 E harry.molyneux@my-architect.io

PROJECT
 111 Chetwynd Road, Flat A, NW5 1DA
 DRAWING
 Existing Floor Plans

SCALE
 1:100 @ A3

STATUS
 Planning

DRAWING No. **383/01/400** REVISION **P02**



Proposed Front Elevation



Proposed Rear Elevation

Window to be of anthracite powder coated aluminium frame or similar.

Bi-fold doors to be of anthracite powder coated aluminium frame or similar.

London stock brick to match existing.

| REV | DATE | COMMENT | DRW | CHK |
|-----|------------|---------------|-----|-----|
| 02 | 13/09/2023 | Update | DS | HM |
| 01 | 11/05/2023 | Planning | DS | HM |
| 00 | 09/05/2023 | Initial issue | DS | HM |



NOTES
 These drawings are for planning purposes only. All dimensions indicated are subject to alterations on site. Confirm all dimensions prior to ordering materials and commencing construction.

My-architect

Unit Number 213
 The BusWorks
 North Road
 London, N7 9DP


T 0203938 8753 E harry.molyneux@my-architect.io

PROJECT
 111 Chetwynd Road, Flat A, NW5 1DA
 DRAWING
 Proposed Elevations

SCALE
 1:100 @ A3

STATUS
 Planning

DRAWING No. **383/03/200** REVISION **P02**

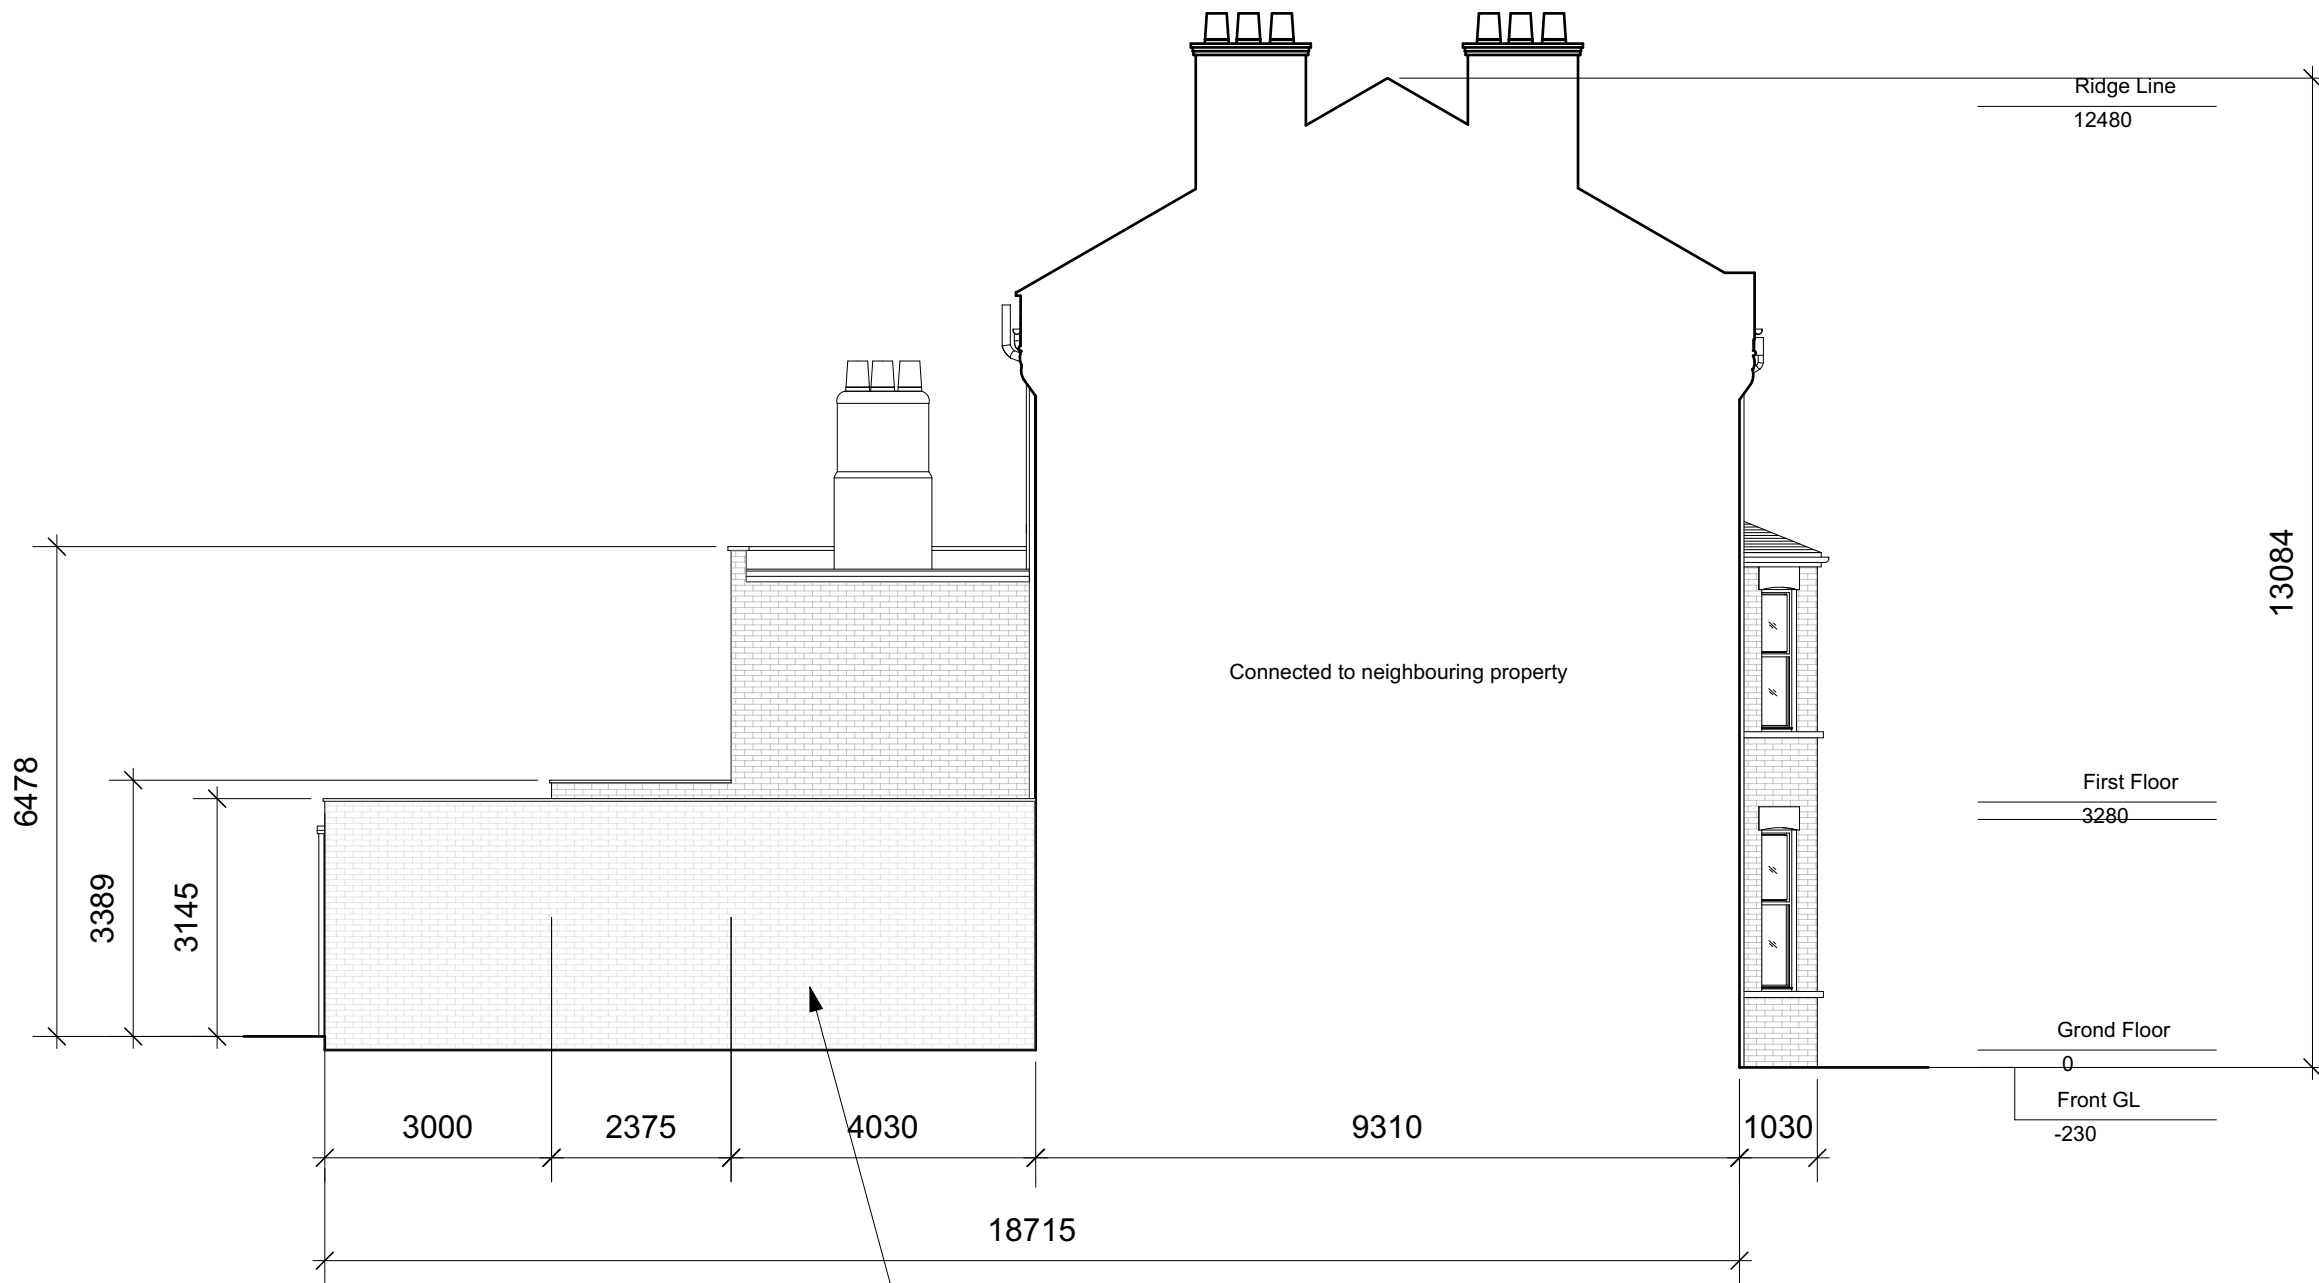

Proposed Side Elevation

London stock brick to match existing.

| REV | DATE | COMMENT | DRW | CHK |
|-----|------------|---------------|-----|-----|
| 02 | 13/09/2023 | Update | DS | HM |
| 01 | 11/05/2023 | Planning | DS | HM |
| 00 | 09/05/2023 | Initial issue | DS | HM |



NOTES
 These drawings are for planning purposes only. All dimensions indicated are subject to alterations on site. Confirm all dimensions prior to ordering materials and commencing construction.

My-architect

Unit Number 213
 The BusWorks
 North Road
 London, N7 9DP


T 0203938 8753 E harry.molyneux@my-architect.io

PROJECT
 111 Chetwynd Road, Flat A, NW5 1DA
 DRAWING
 Proposed Side Elevation


SCALE
 1:100 @ A3

STATUS
 Planning

DRAWING No. **383/03/201** REVISION **P02**

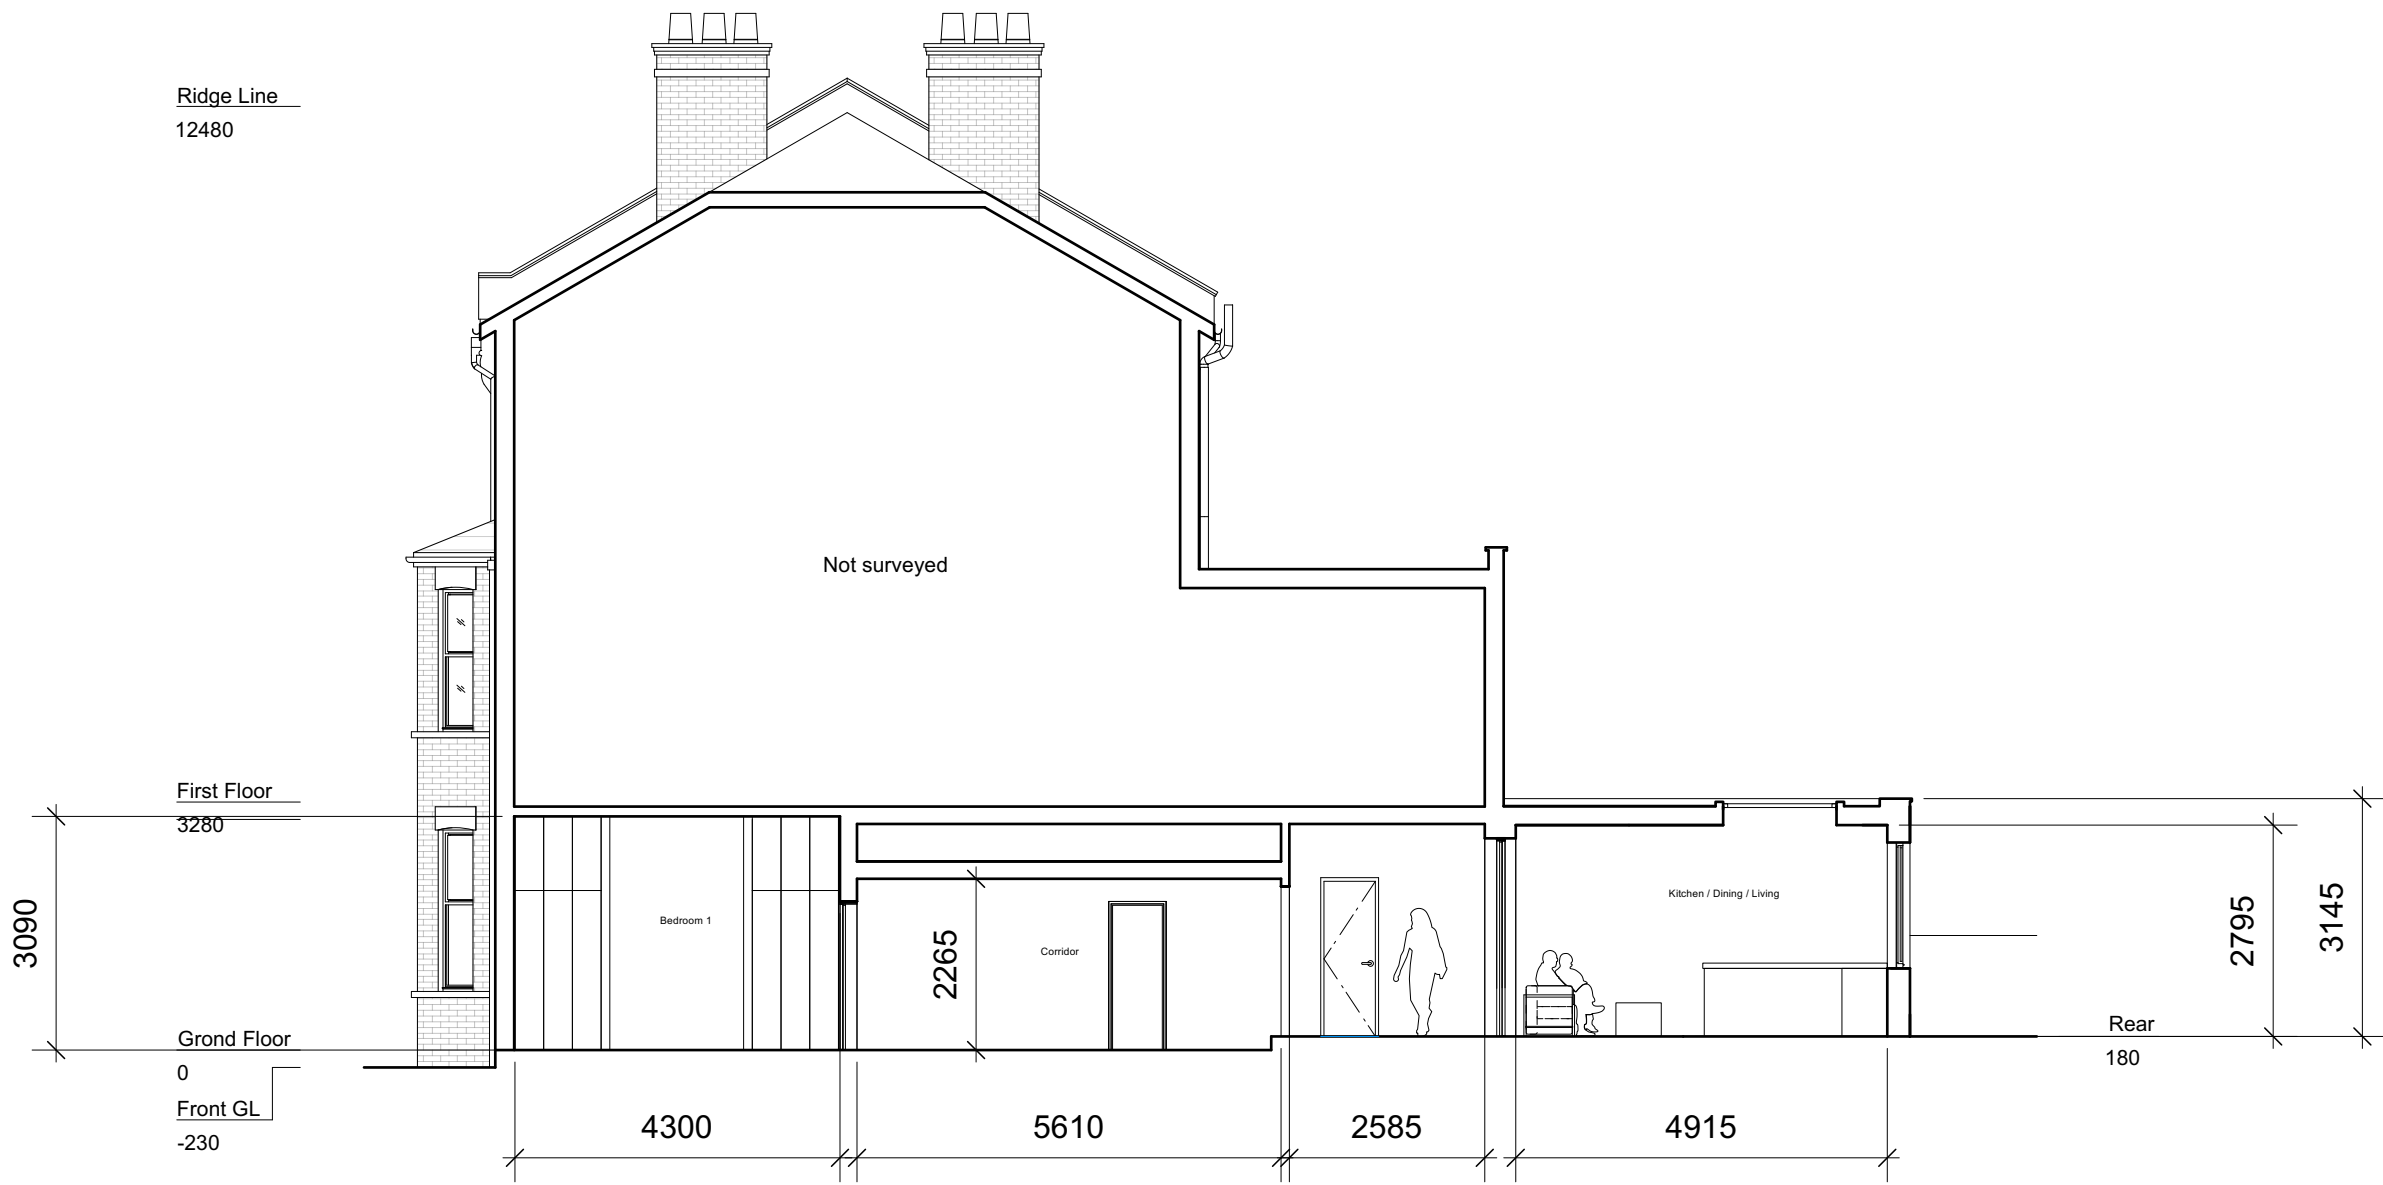

| REV | DATE | COMMENT | DRW | CHK |
|-----|------------|---------------|-----|-----|
| 02 | 13/09/2023 | Update | DS | HM |
| 01 | 11/05/2023 | Planning | DS | HM |
| 00 | 09/05/2023 | Initial issue | DS | HM |

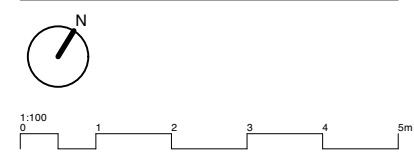

NOTES
These drawings are for planning purposes only. All dimensions indicated are subject to alterations on site. Confirm all dimensions prior to ordering materials and commencing construction.

My-architect


Unit Number 213
The BusWorks
North Road
London, N7 9DP

T 0203938 8753 E harry.molyneux@my-architect.io


PROJECT
111 Chetwynd Road, Flat A, NW5 1DA
DRAWING
Proposed Sections
SCALE
1:100 @ A3
STATUS
Planning

DRAWING No. **383/03/202** REVISION **P02**

Proposed Section AA

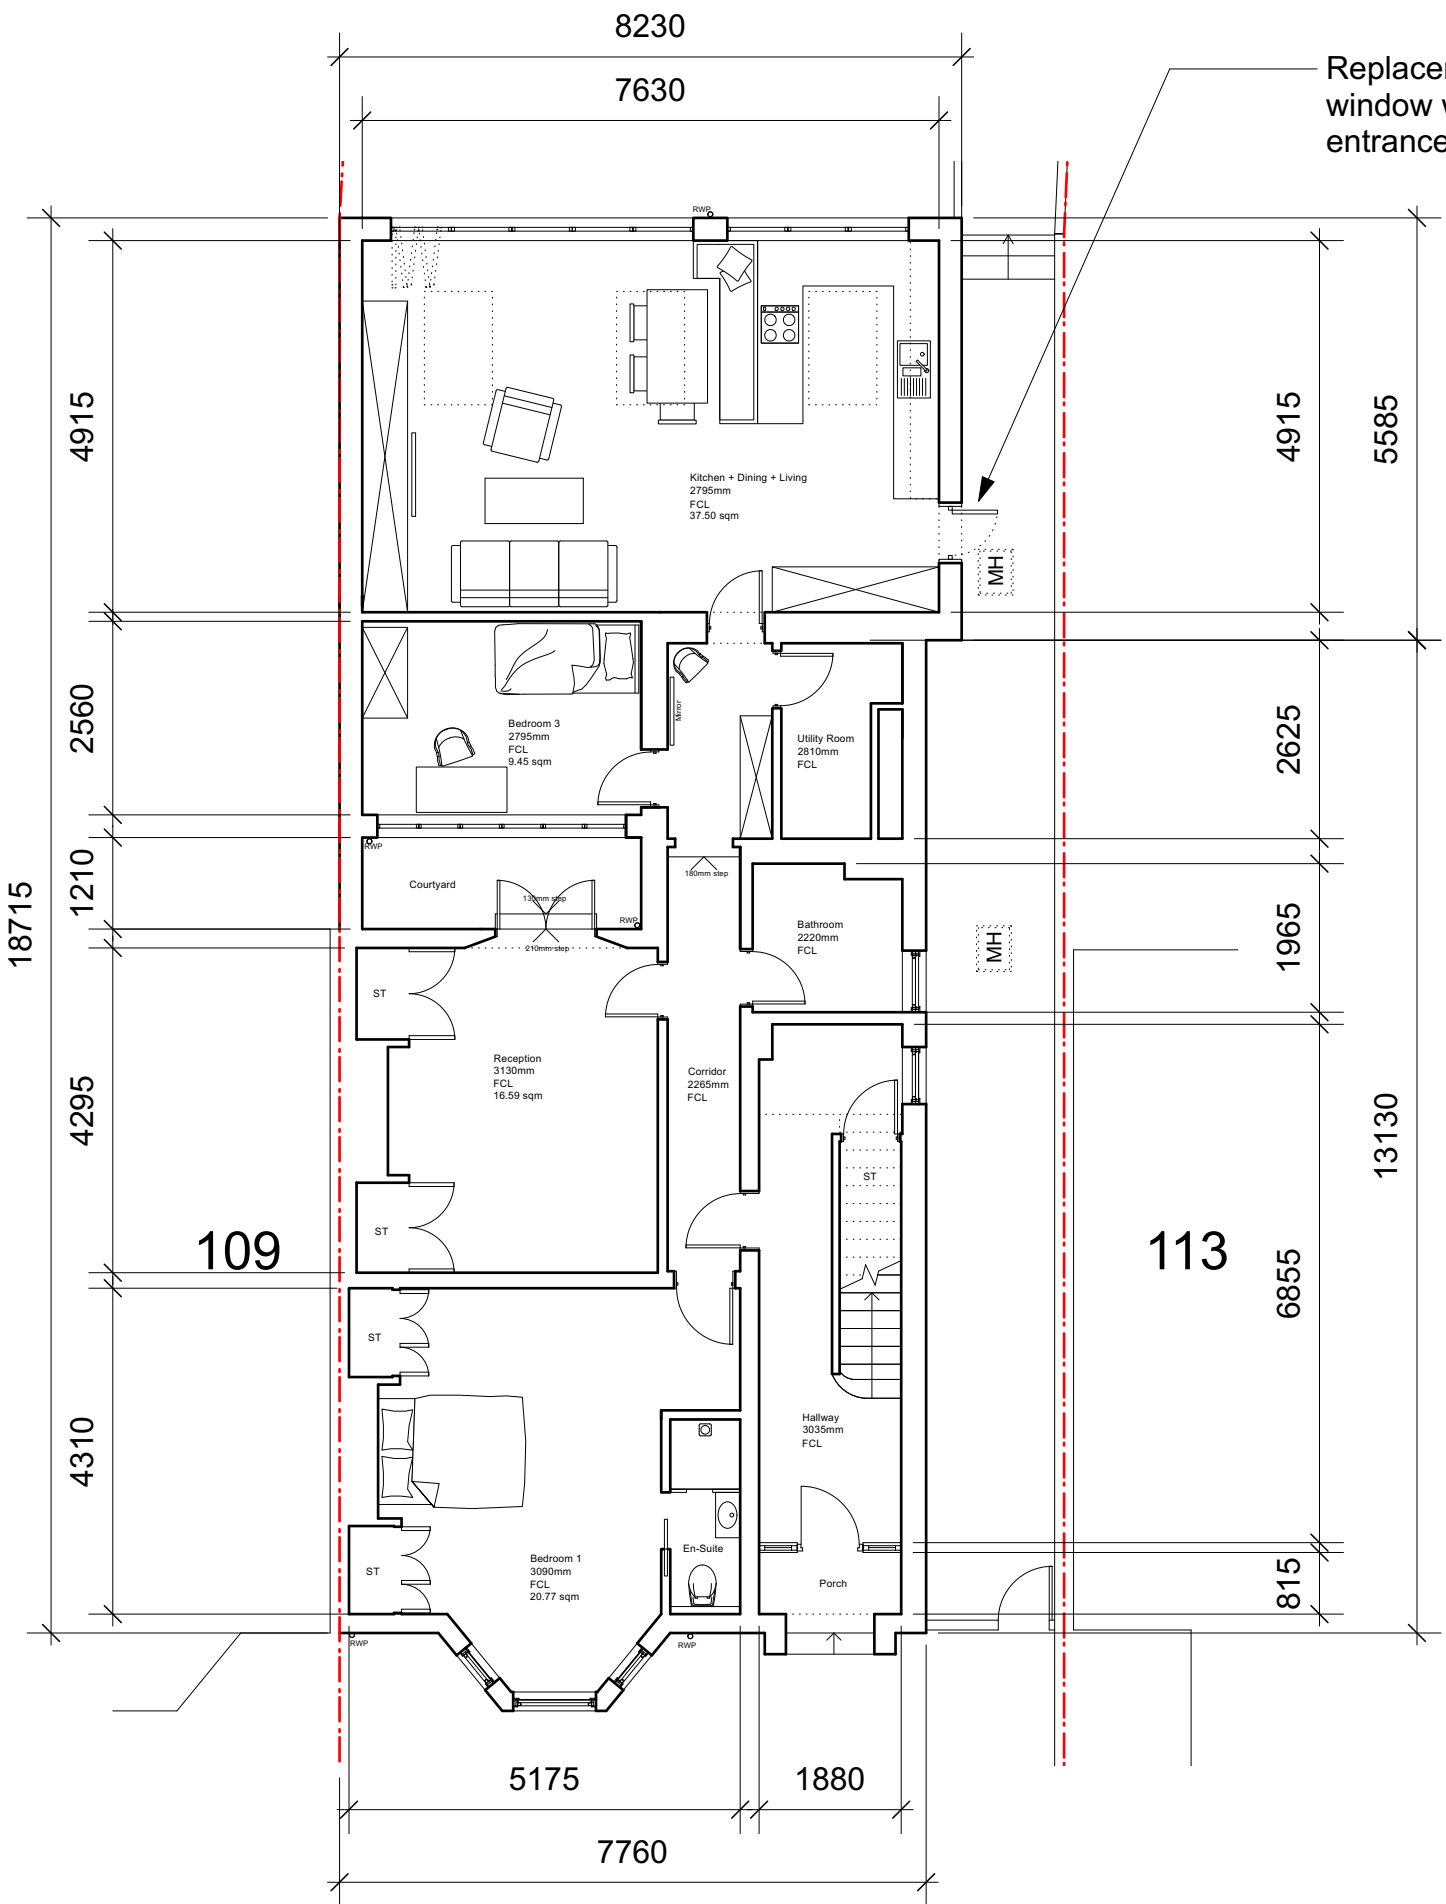


Proposed Ground Floor Plan

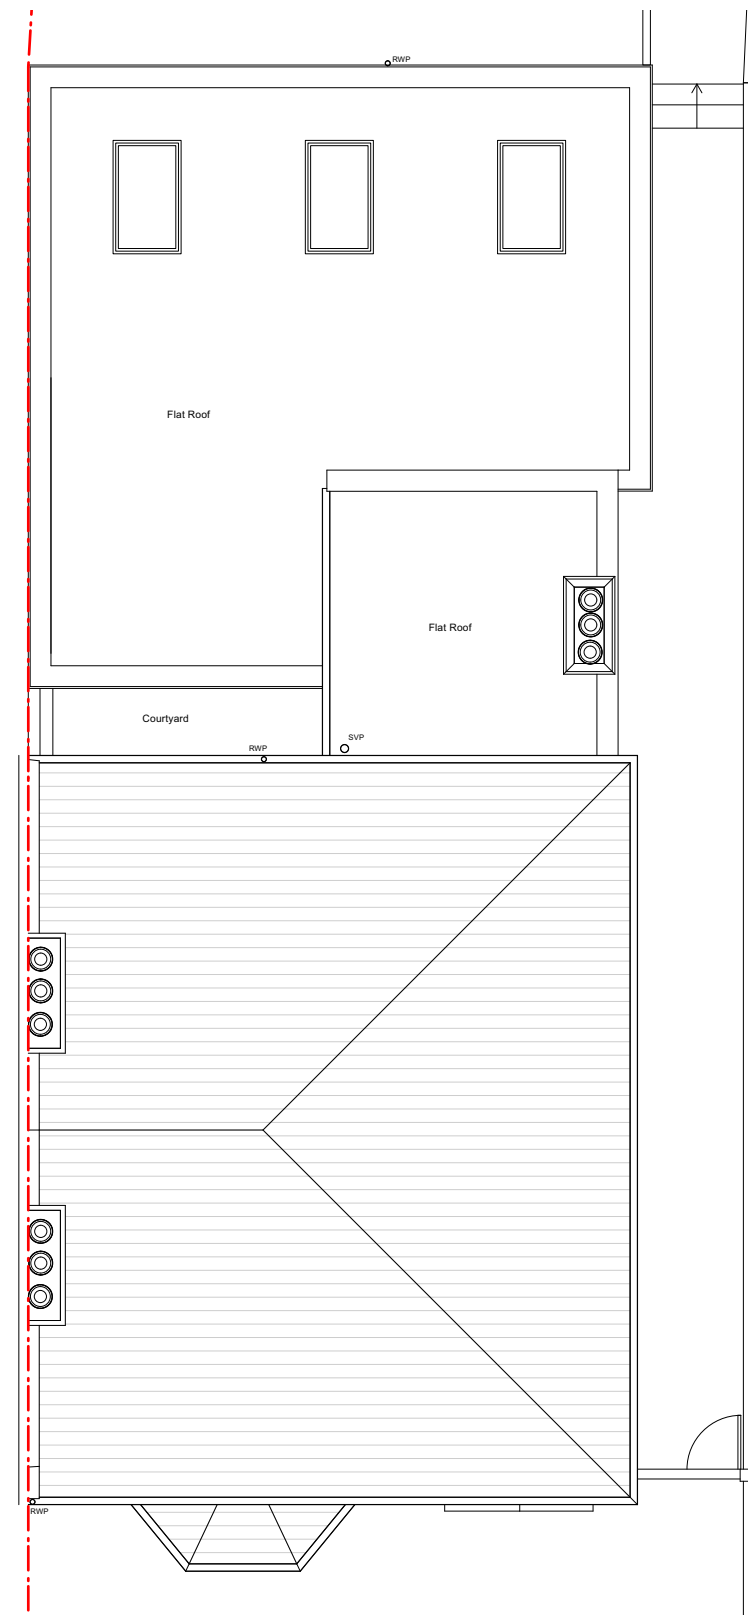

Proposed Roof Plan

| REV | DATE | COMMENT | DRW | CHK |
|-----|------------|---------------|-----|-----|
| 02 | 13/09/2023 | Update | DS | HM |
| 01 | 11/05/2023 | Planning | DS | HM |
| 00 | 09/05/2023 | Initial issue | DS | HM |

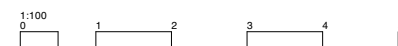

NOTES
These drawings are for planning purposes only. All dimensions indicated are subject to alterations on site. Confirm all dimensions prior to ordering materials and commencing construction.

My-architect

Unit Number 213
The BusWorks
North Road
London, N7 9DP

T 0203938 8753 E harry.molyneux@my-architect.io

PROJECT
111 Chetwynd Road, Flat A, NW5 1DA

DRAWING
Proposed Floor Plans


SCALE
1:100 @ A3

STATUS
Planning

DRAWING No. 383/03/400 REVISION P02




Chetwynd Road

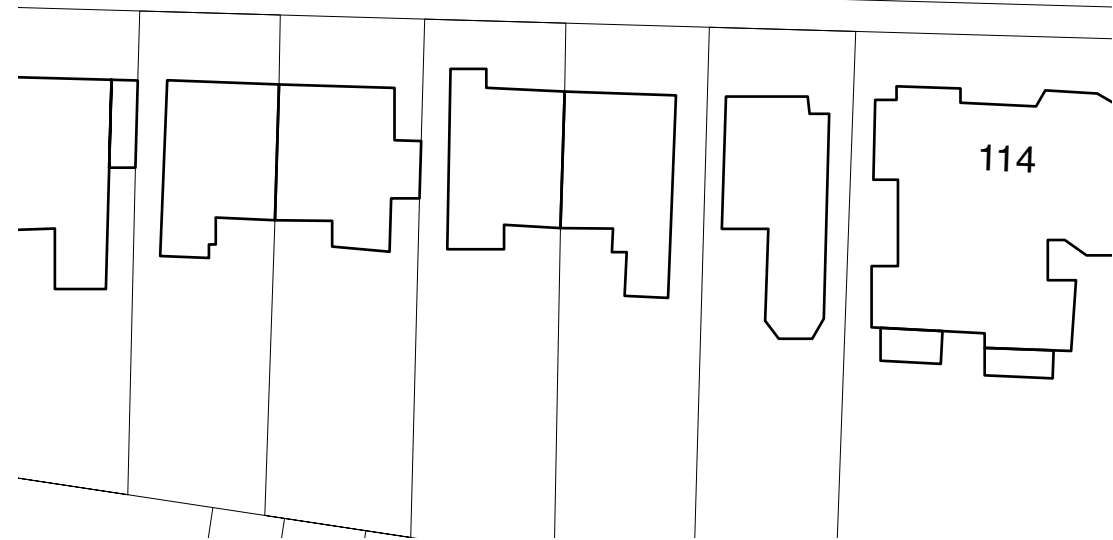

Existing Block Plan



Chetwynd Road

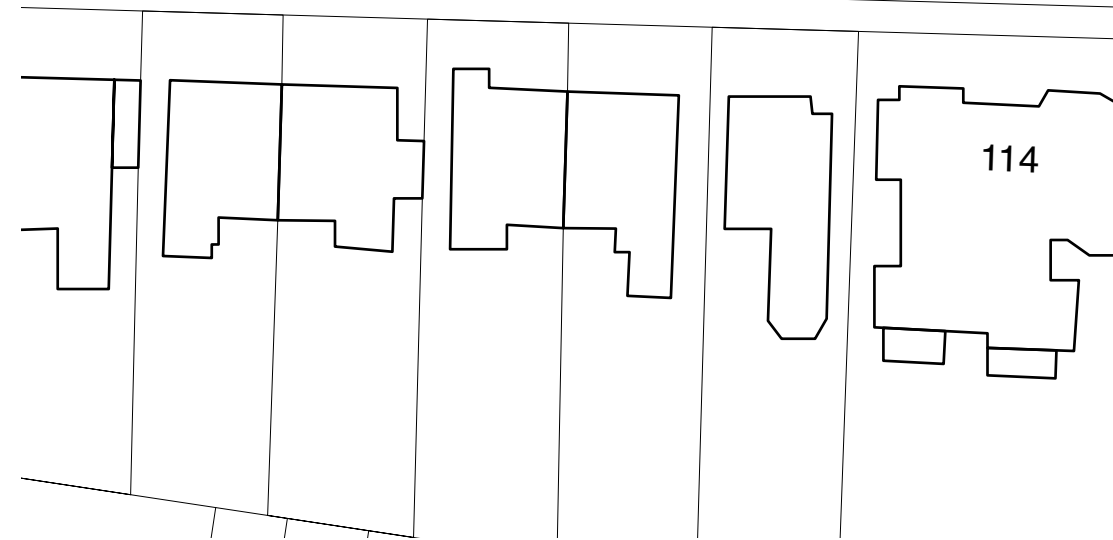

Proposed Block Plan

| REV | DATE | COMMENT | DRW | CHK |
|-----|------------|---------------|-----|-----|
| 02 | 13/09/2023 | Update | DS | HM |
| 01 | 11/05/2023 | Planning | DS | HM |
| 00 | 09/05/2023 | Initial issue | DS | HM |



NOTES
 These drawings are for planning purposes only. All dimensions indicated are subject to alterations on site. Confirm all dimensions prior to ordering materials and commencing construction.

My-architect

Unit Number 213
 The BusWorks
 North Road
 London, N7 9DP

T 0203938 8753 E harry.molyneux@my-architect.io

PROJECT
 111 Chetwynd Road, Flat A, NW5 1DA
 DRAWING
 Block Plans

SCALE
 1:500 @ A3

STATUS
 Planning

DRAWING No. **383/01/500** REVISION **P02**