


Rev	Date

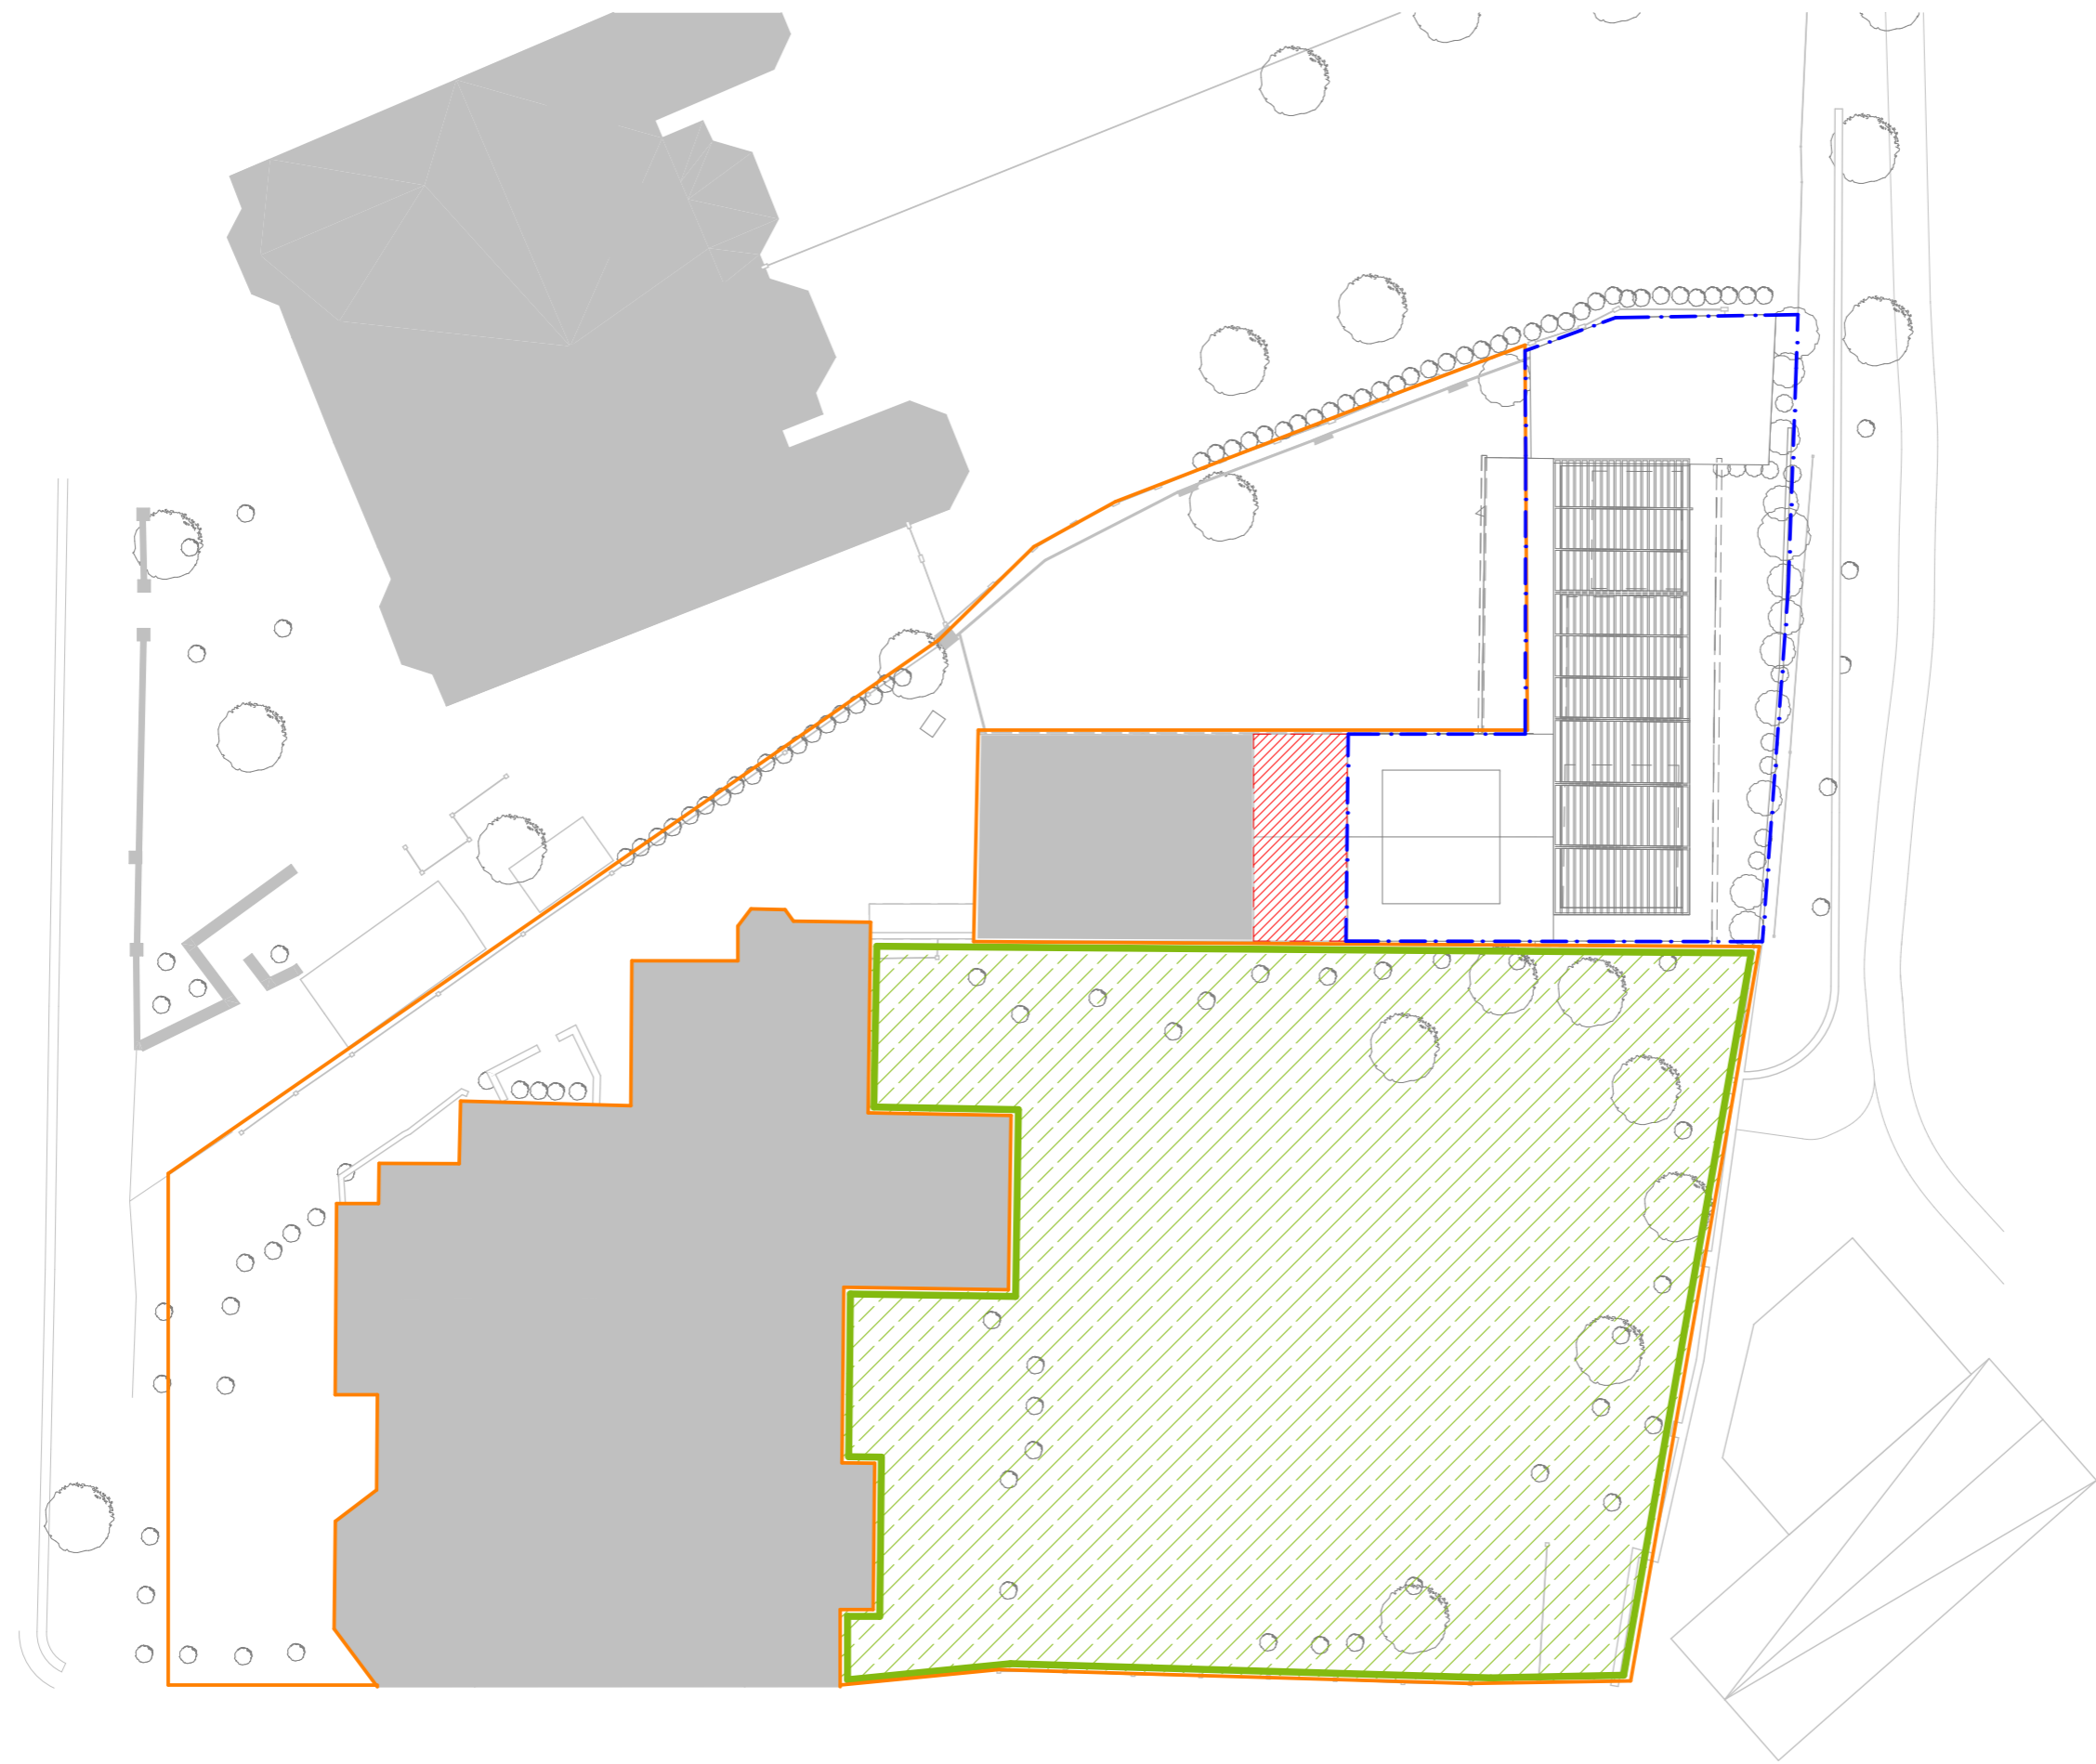

LEGEND

- Area of Freehold Site and Premises subject of Application
- Neighbouring basement approved application : 2007/2959/P: 2007
- Adjacent land over which Application Site and Premises have the established full unconditional legal rights of pedestrian and vehicular access, parking/garaging, all other general uses, full use of Communal Gardens, own Services: Gas, Mains Water, Mains Electricity, Drainage, Cable Services, communal General Waste and Recycle Waste Bin facilities, own CCTV Security system
- Full use of Communal Gardens



10b Branch Place
London N1 5PH
p: 0207 686 3445
e: info@scenarioarchitecture.com
w: www.scenarioarchitecture.com

Project Name:
20 Crediton Hill

Client:
Daniel Young

Site Location:
**20 Crediton Hill, London NW6
1HP London UK**

Drawing not to be used other than the purpose for which it was prepared. It's supplied without liability for errors or omissions. All dimensions are to be checked on site. This drawing is to be read in conjunction with all other drawings. Notes on this drawing will apply to all other drawings where a similar position exists.


Scale @ A3
1:200

Project No.
168

Drawing Name
Existing Site plan

Drawing Number
EX-A4.01


Rev

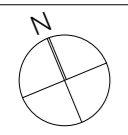

Site Plan

1:200


SCALE 1:200
0 4 8m

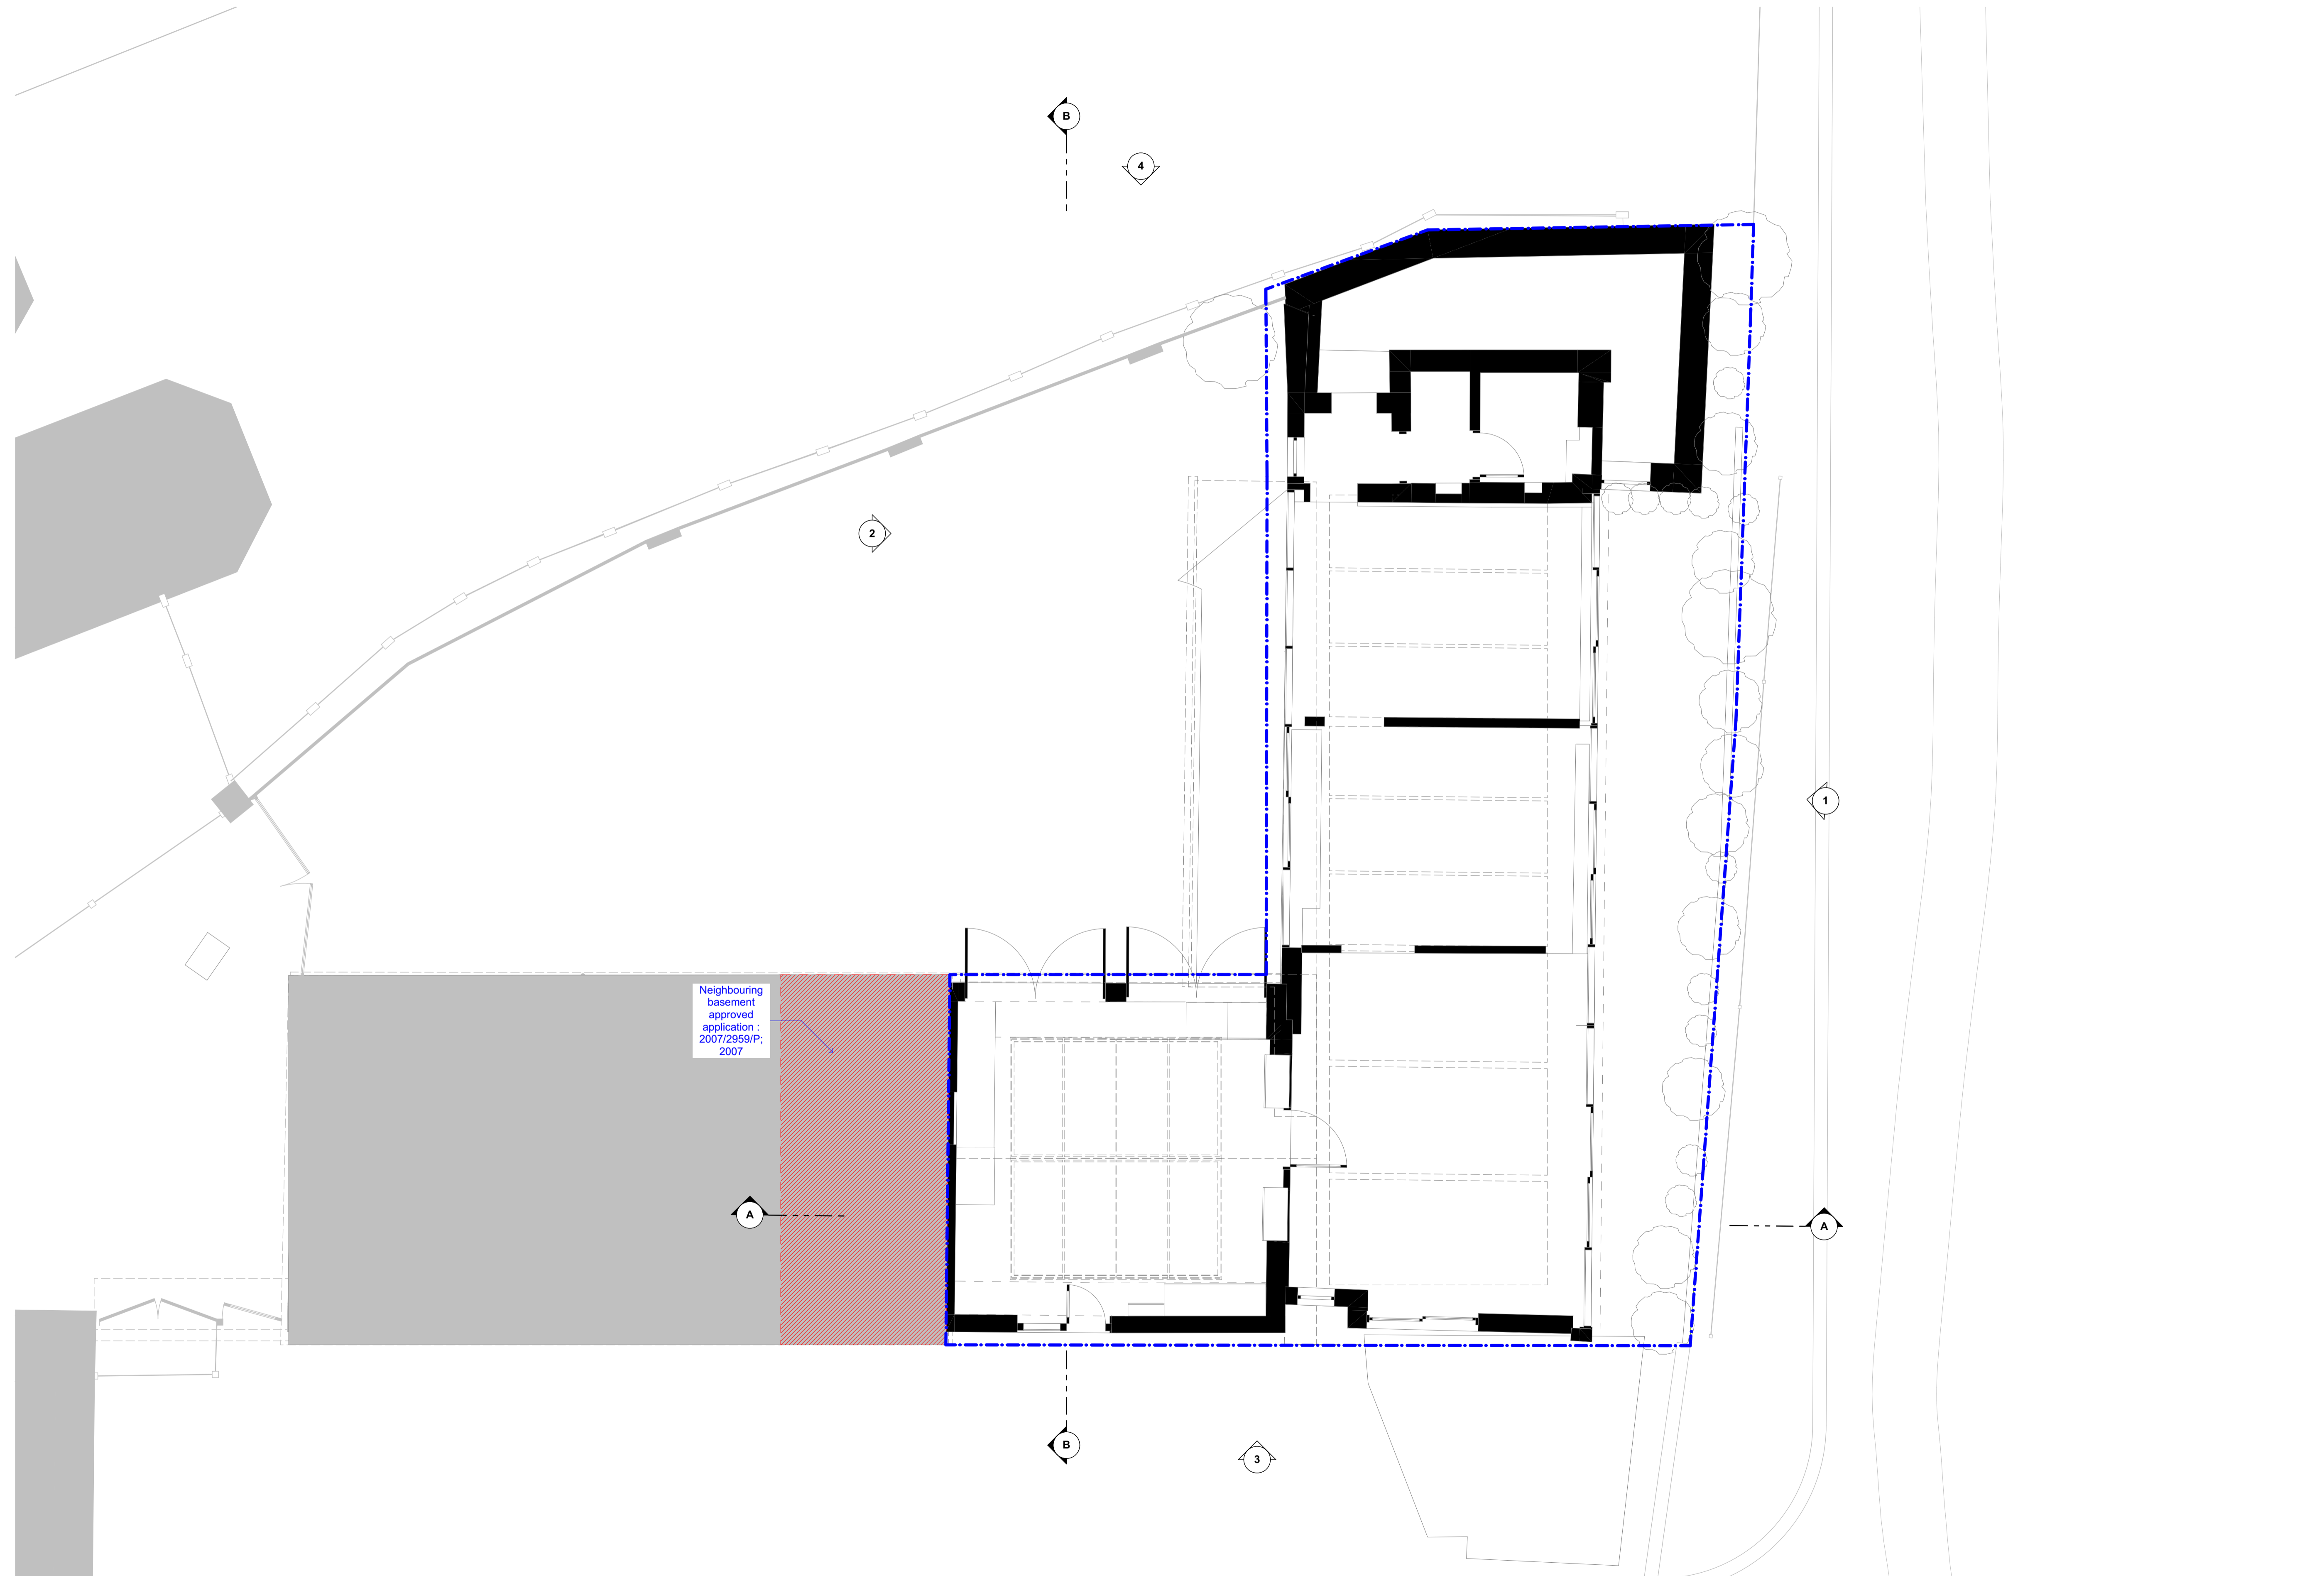

.01

Existing Ground Floor Plan

1:50

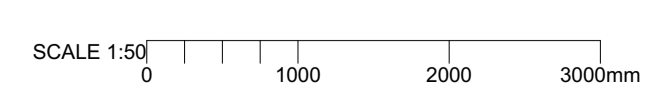

S/A

100 Branch Place
London N1 5PH
p: 0207 686 3445
e: info@scenarioarchitecture.com
w: www.scenarioarchitecture.com

Project Name:
20 Crediton Hill

Client:
Daniel Young

Site Location:
**20 Crediton Hill, London NW6
1HP London UK**


Scale @ A1
1:50


Project No.
168

Drawing Name
Existing Ground Floor Plan

Drawing Number
EX-A1.01

Downloaded from scenarioarchitecture.com on 2023-07-20 10:00:00 AM (UTC+01:00) by Daniel Young

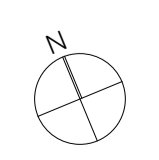

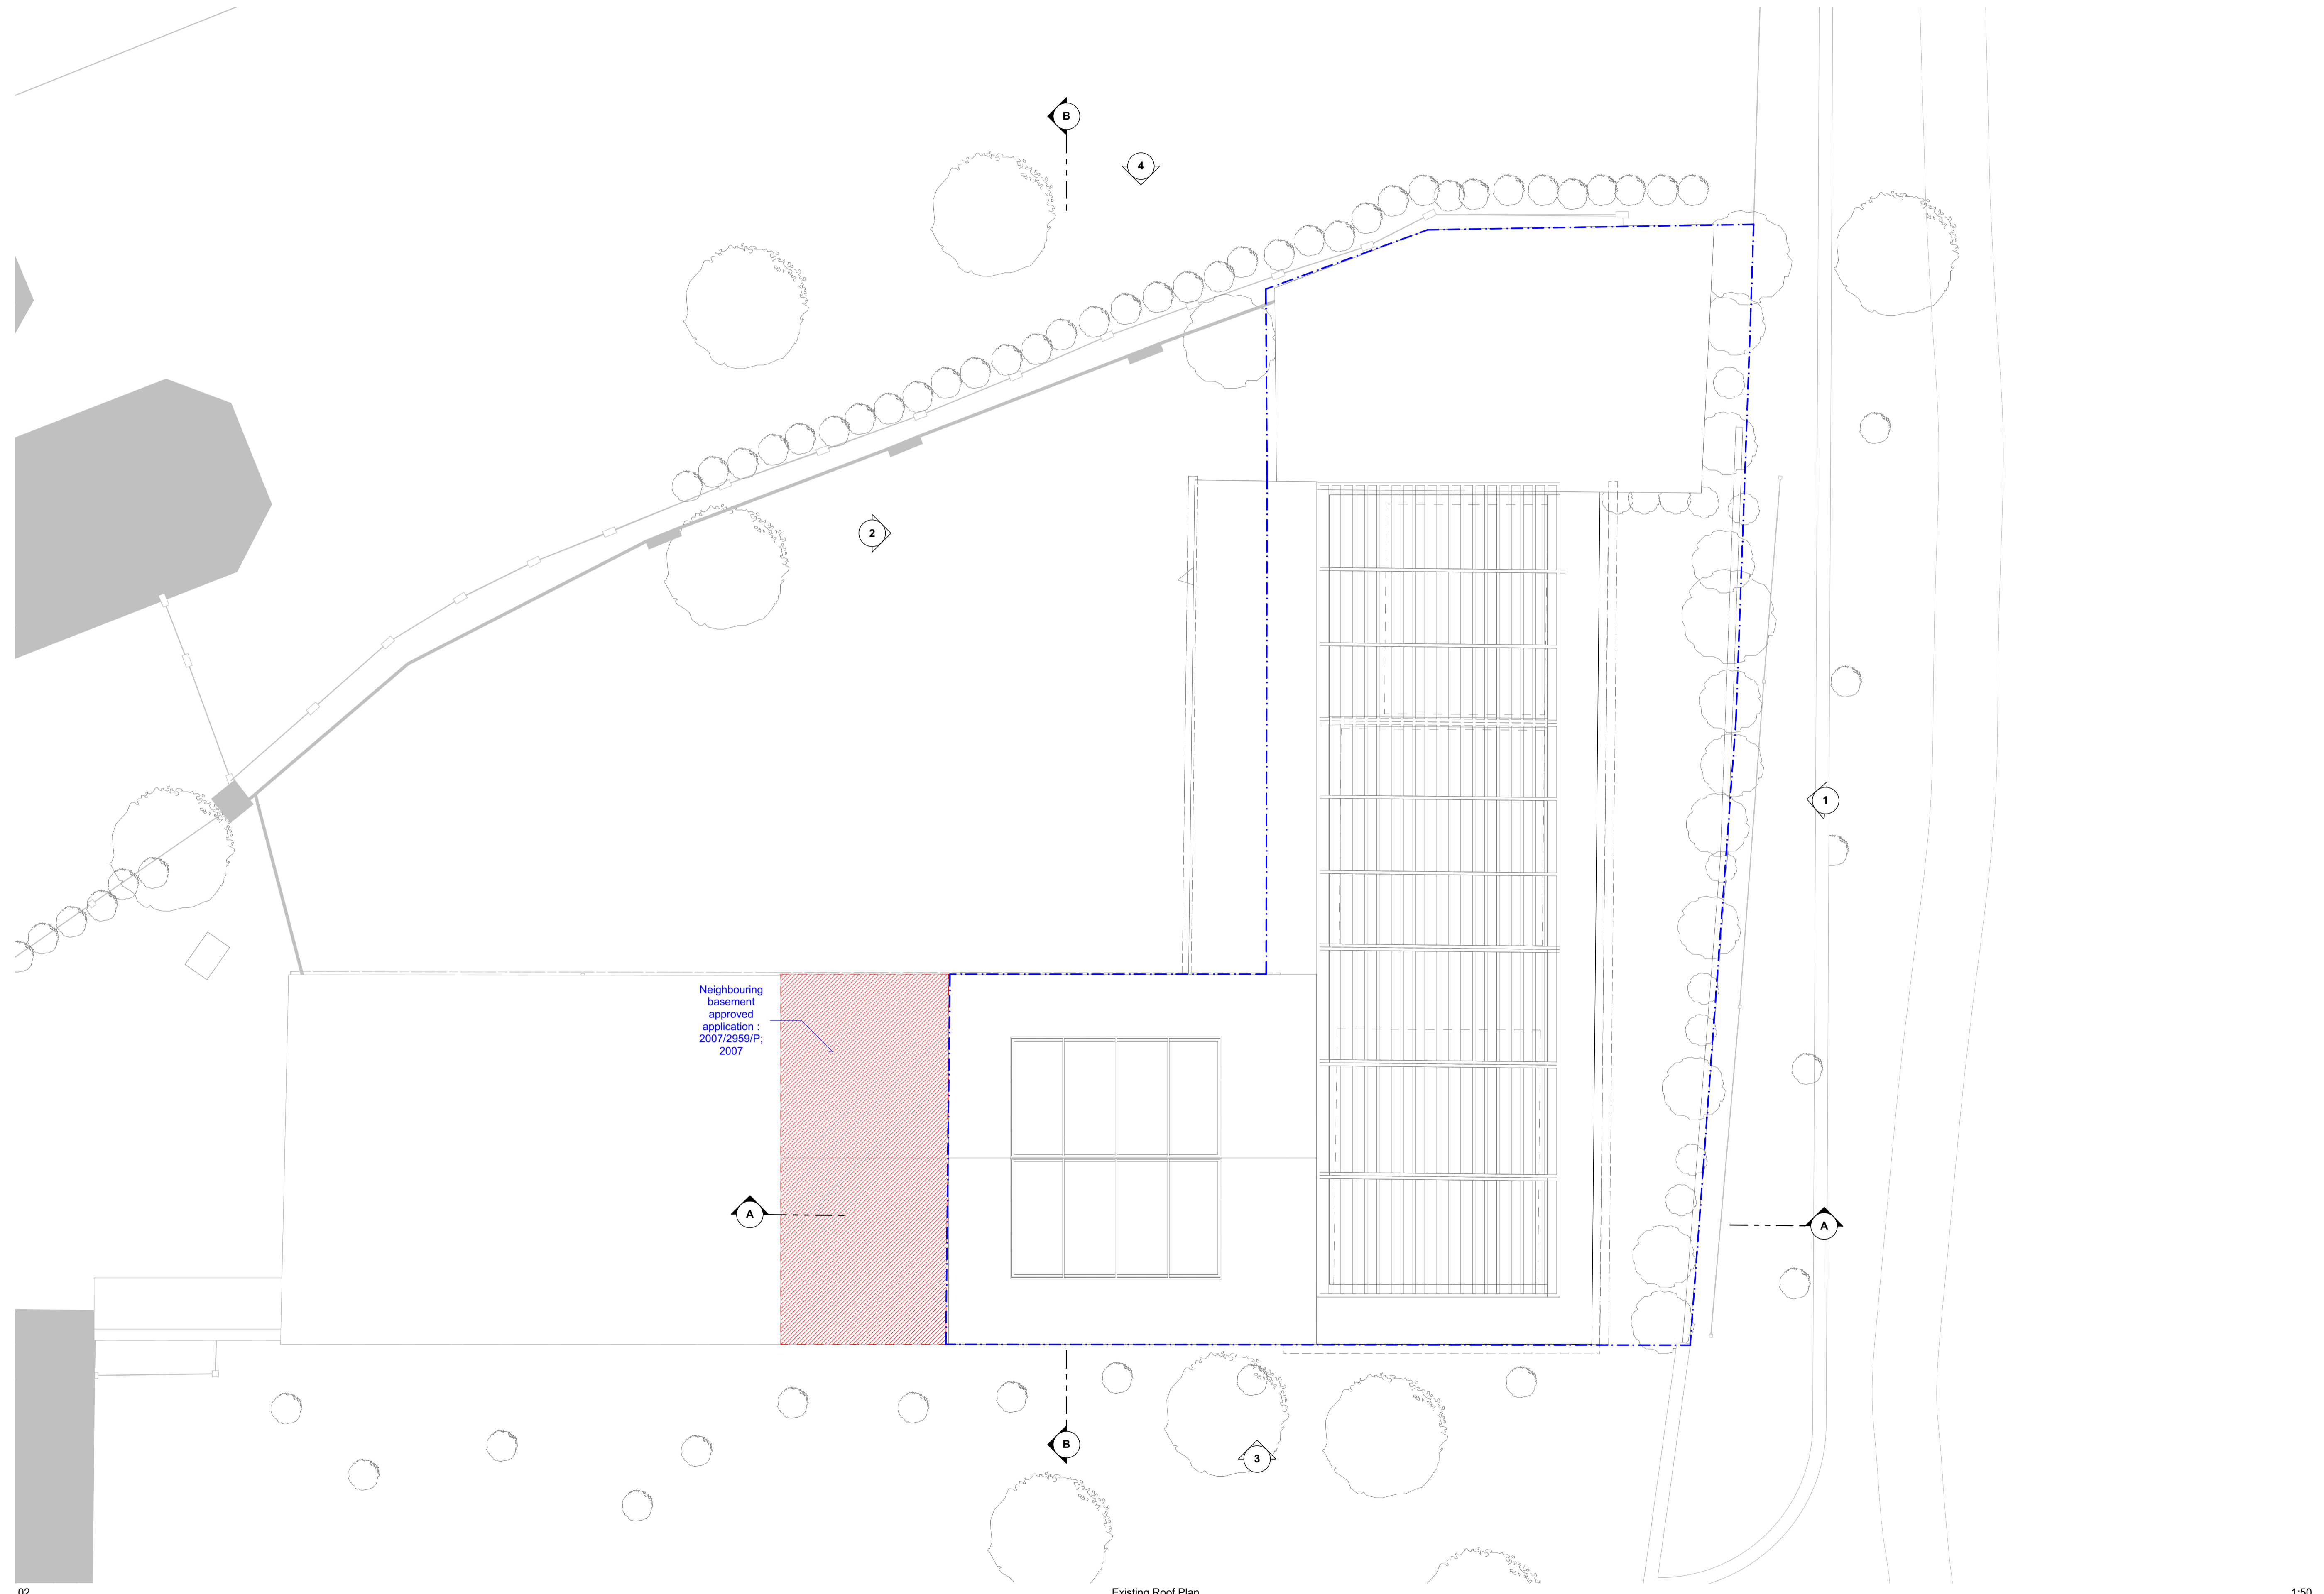

Neighbouring basement approved application :
2007/2959/P;
2007

Existing Roof Plan

.02

SCALE 1:50
0 1000 2000 3000mm

S/A
106 Branch Place
London N1 5PH
t: 0207 686 3445
e: info@scenarioarchitecture.com
w: www.scenarioarchitecture.com

Project Name:
20 Crediton Hill
Client:
Daniel Young
Site Location:
20 Crediton Hill, London NW6
1HP London UK


Drawings are to be used only for the purposes for which they were prepared. It is accepted without liability for errors or omissions. All dimensions are to be checked on site. This drawing is to be read in conjunction with all other drawings. Notes on this drawing will apply to all other drawings where a similar position exists.

Scale @ A1
1:50
Drawing Name
Existing Roof Plan


Project No.
168
Drawing Number | Rev

EX-A1.02


02076863445 | 106 Branch Place, London N1 5PH | www.scenarioarchitecture.com | info@scenarioarchitecture.com

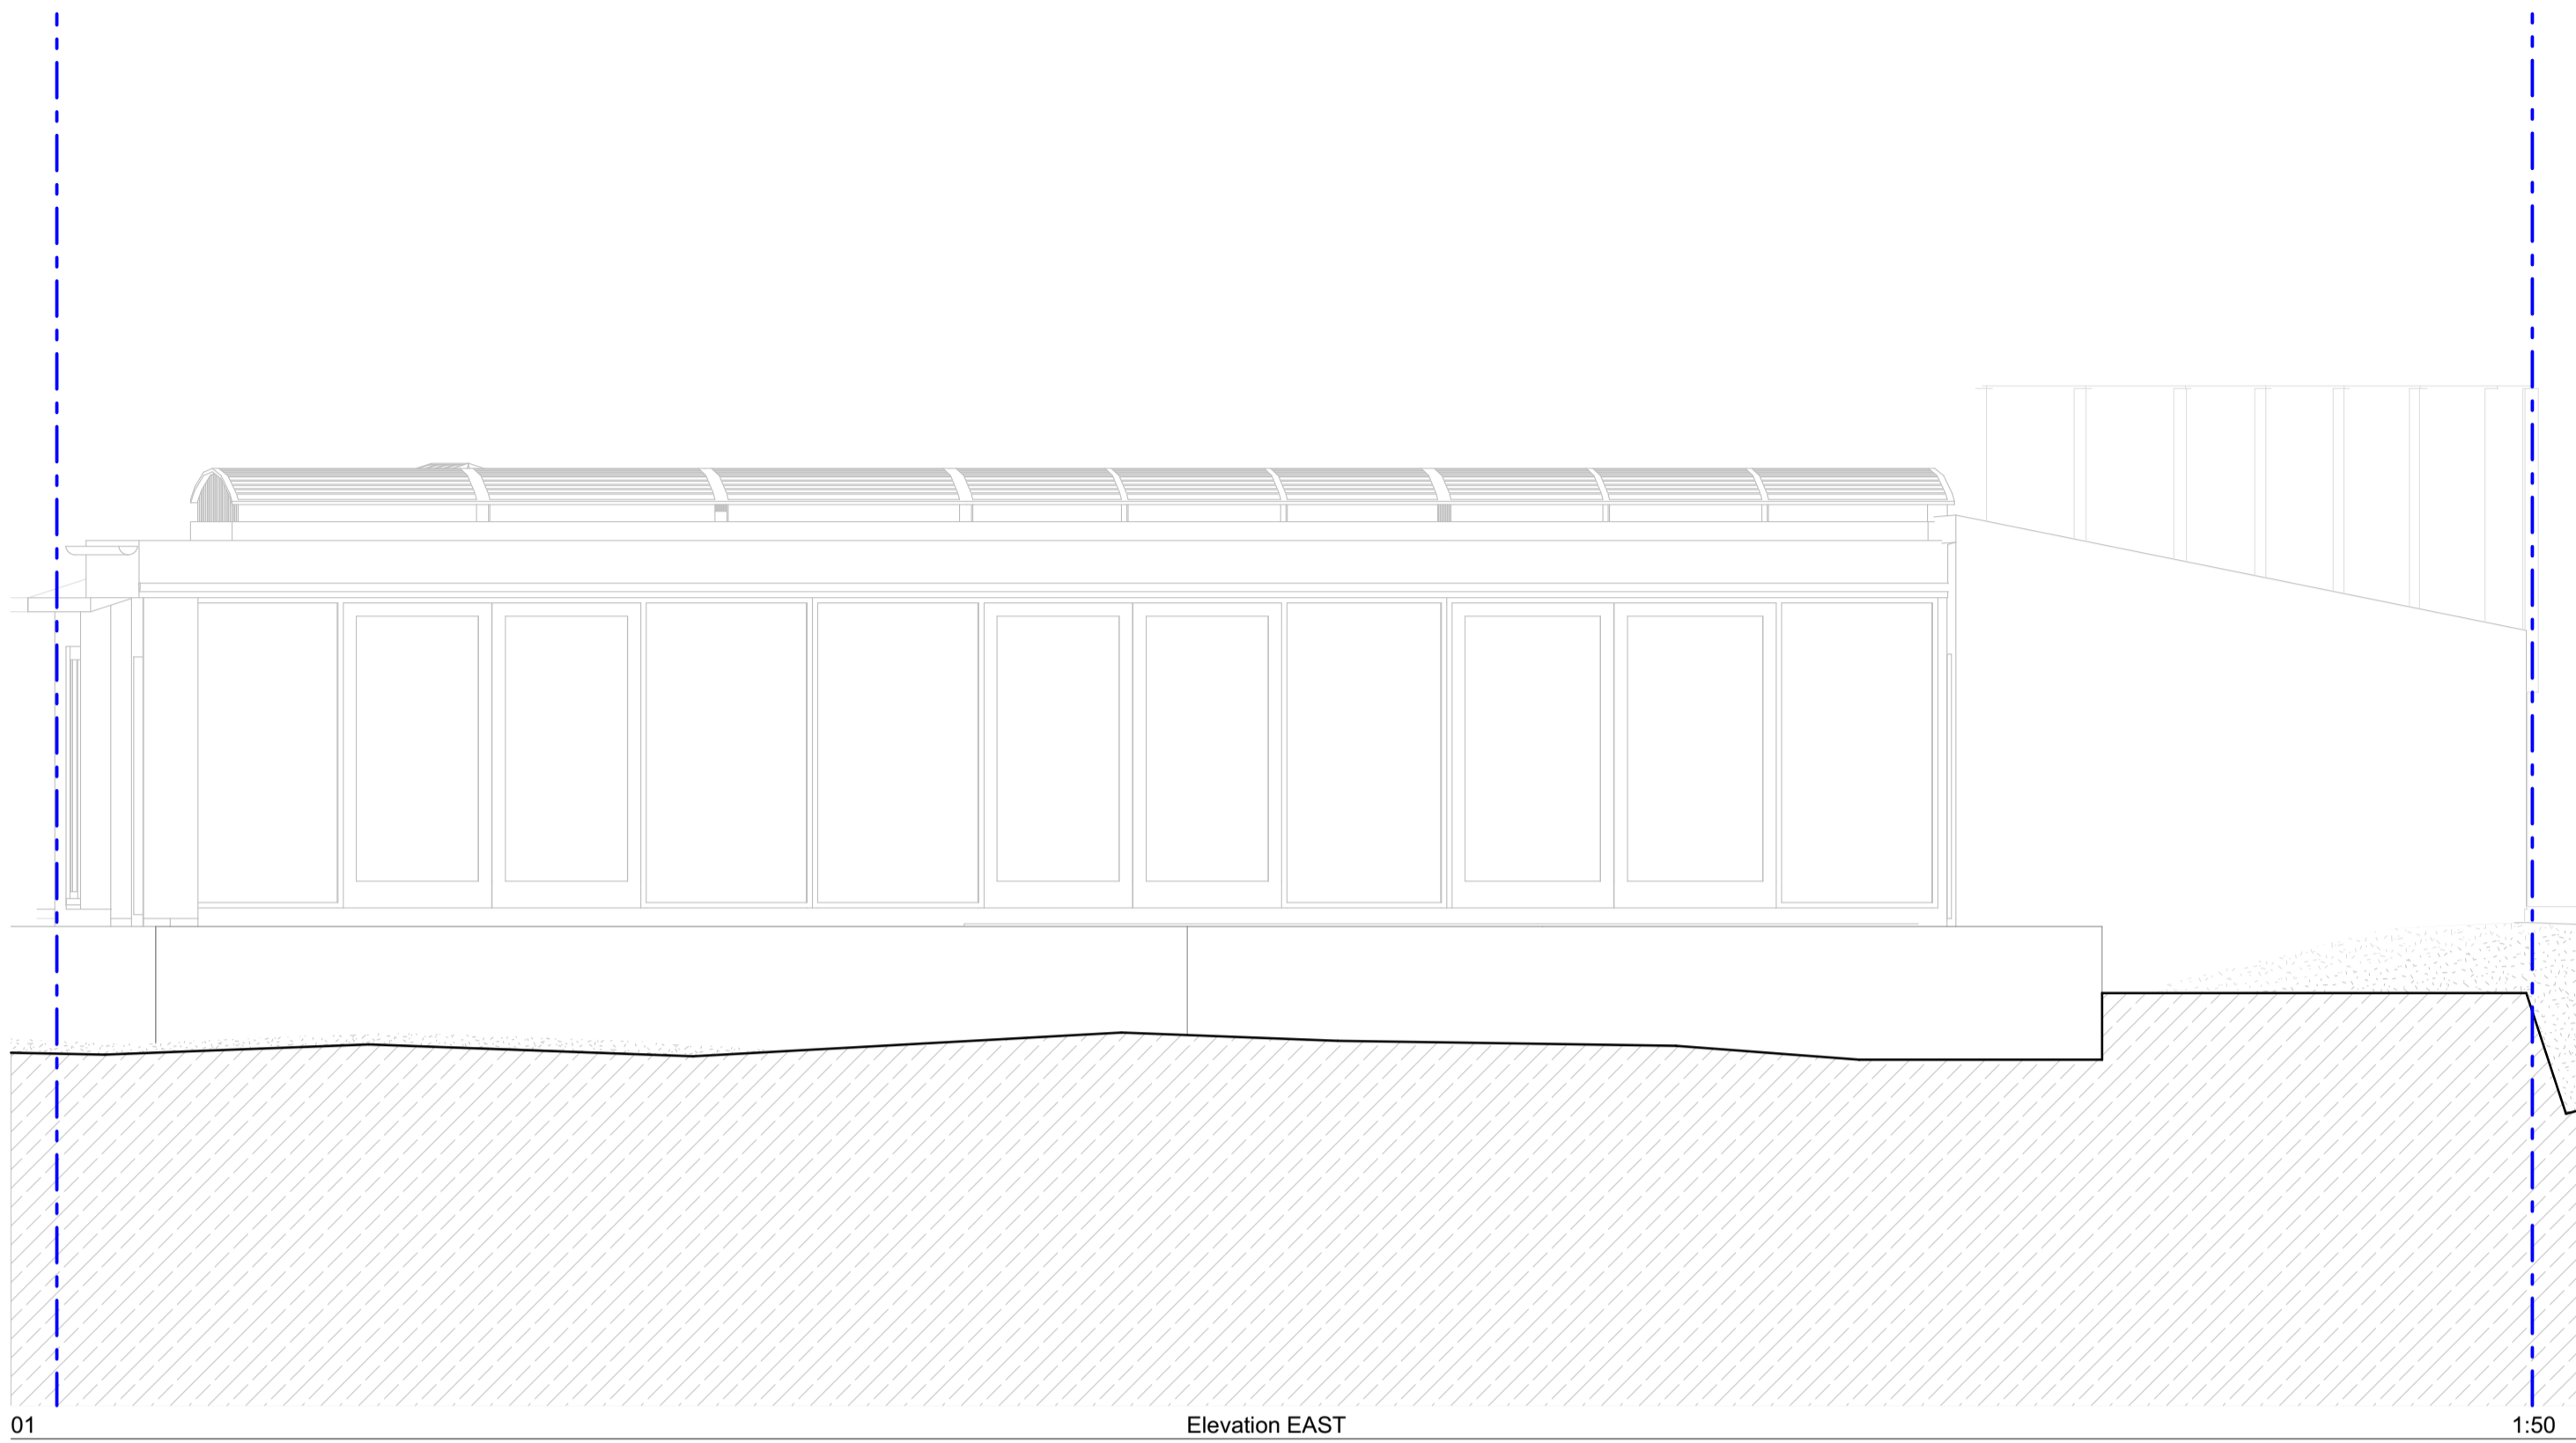


01 Elevation EAST 1:50

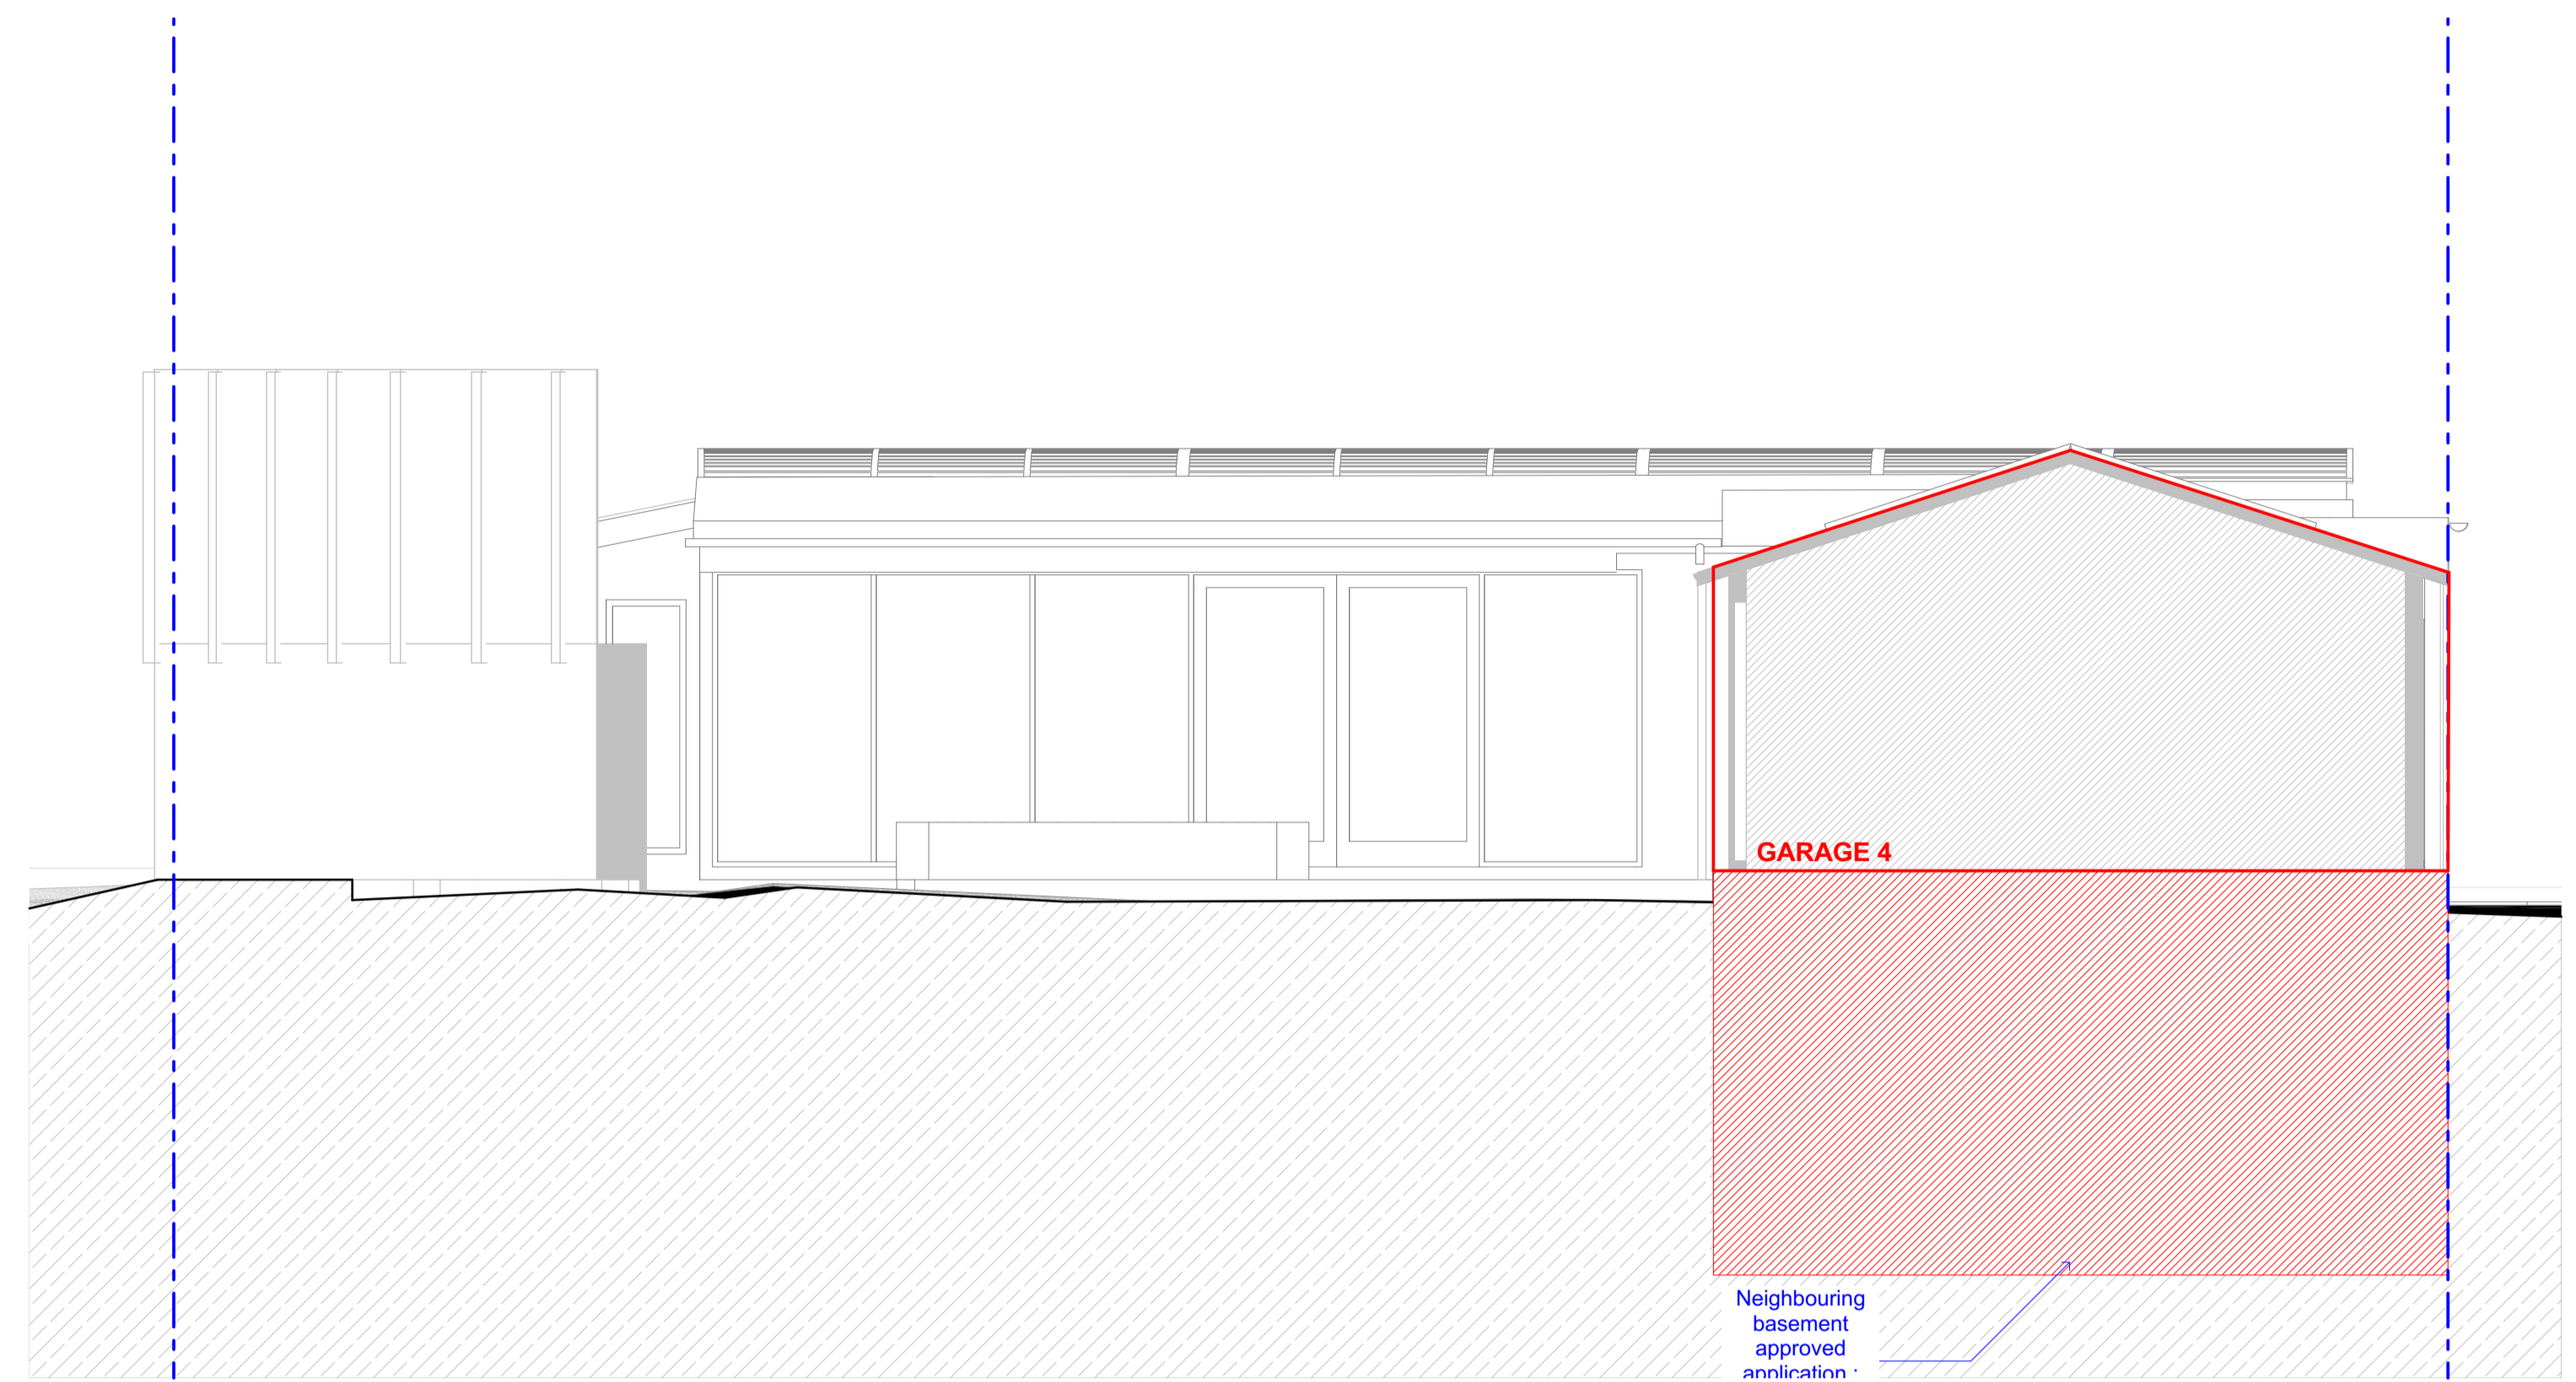

02 Elevation WEST 1:50

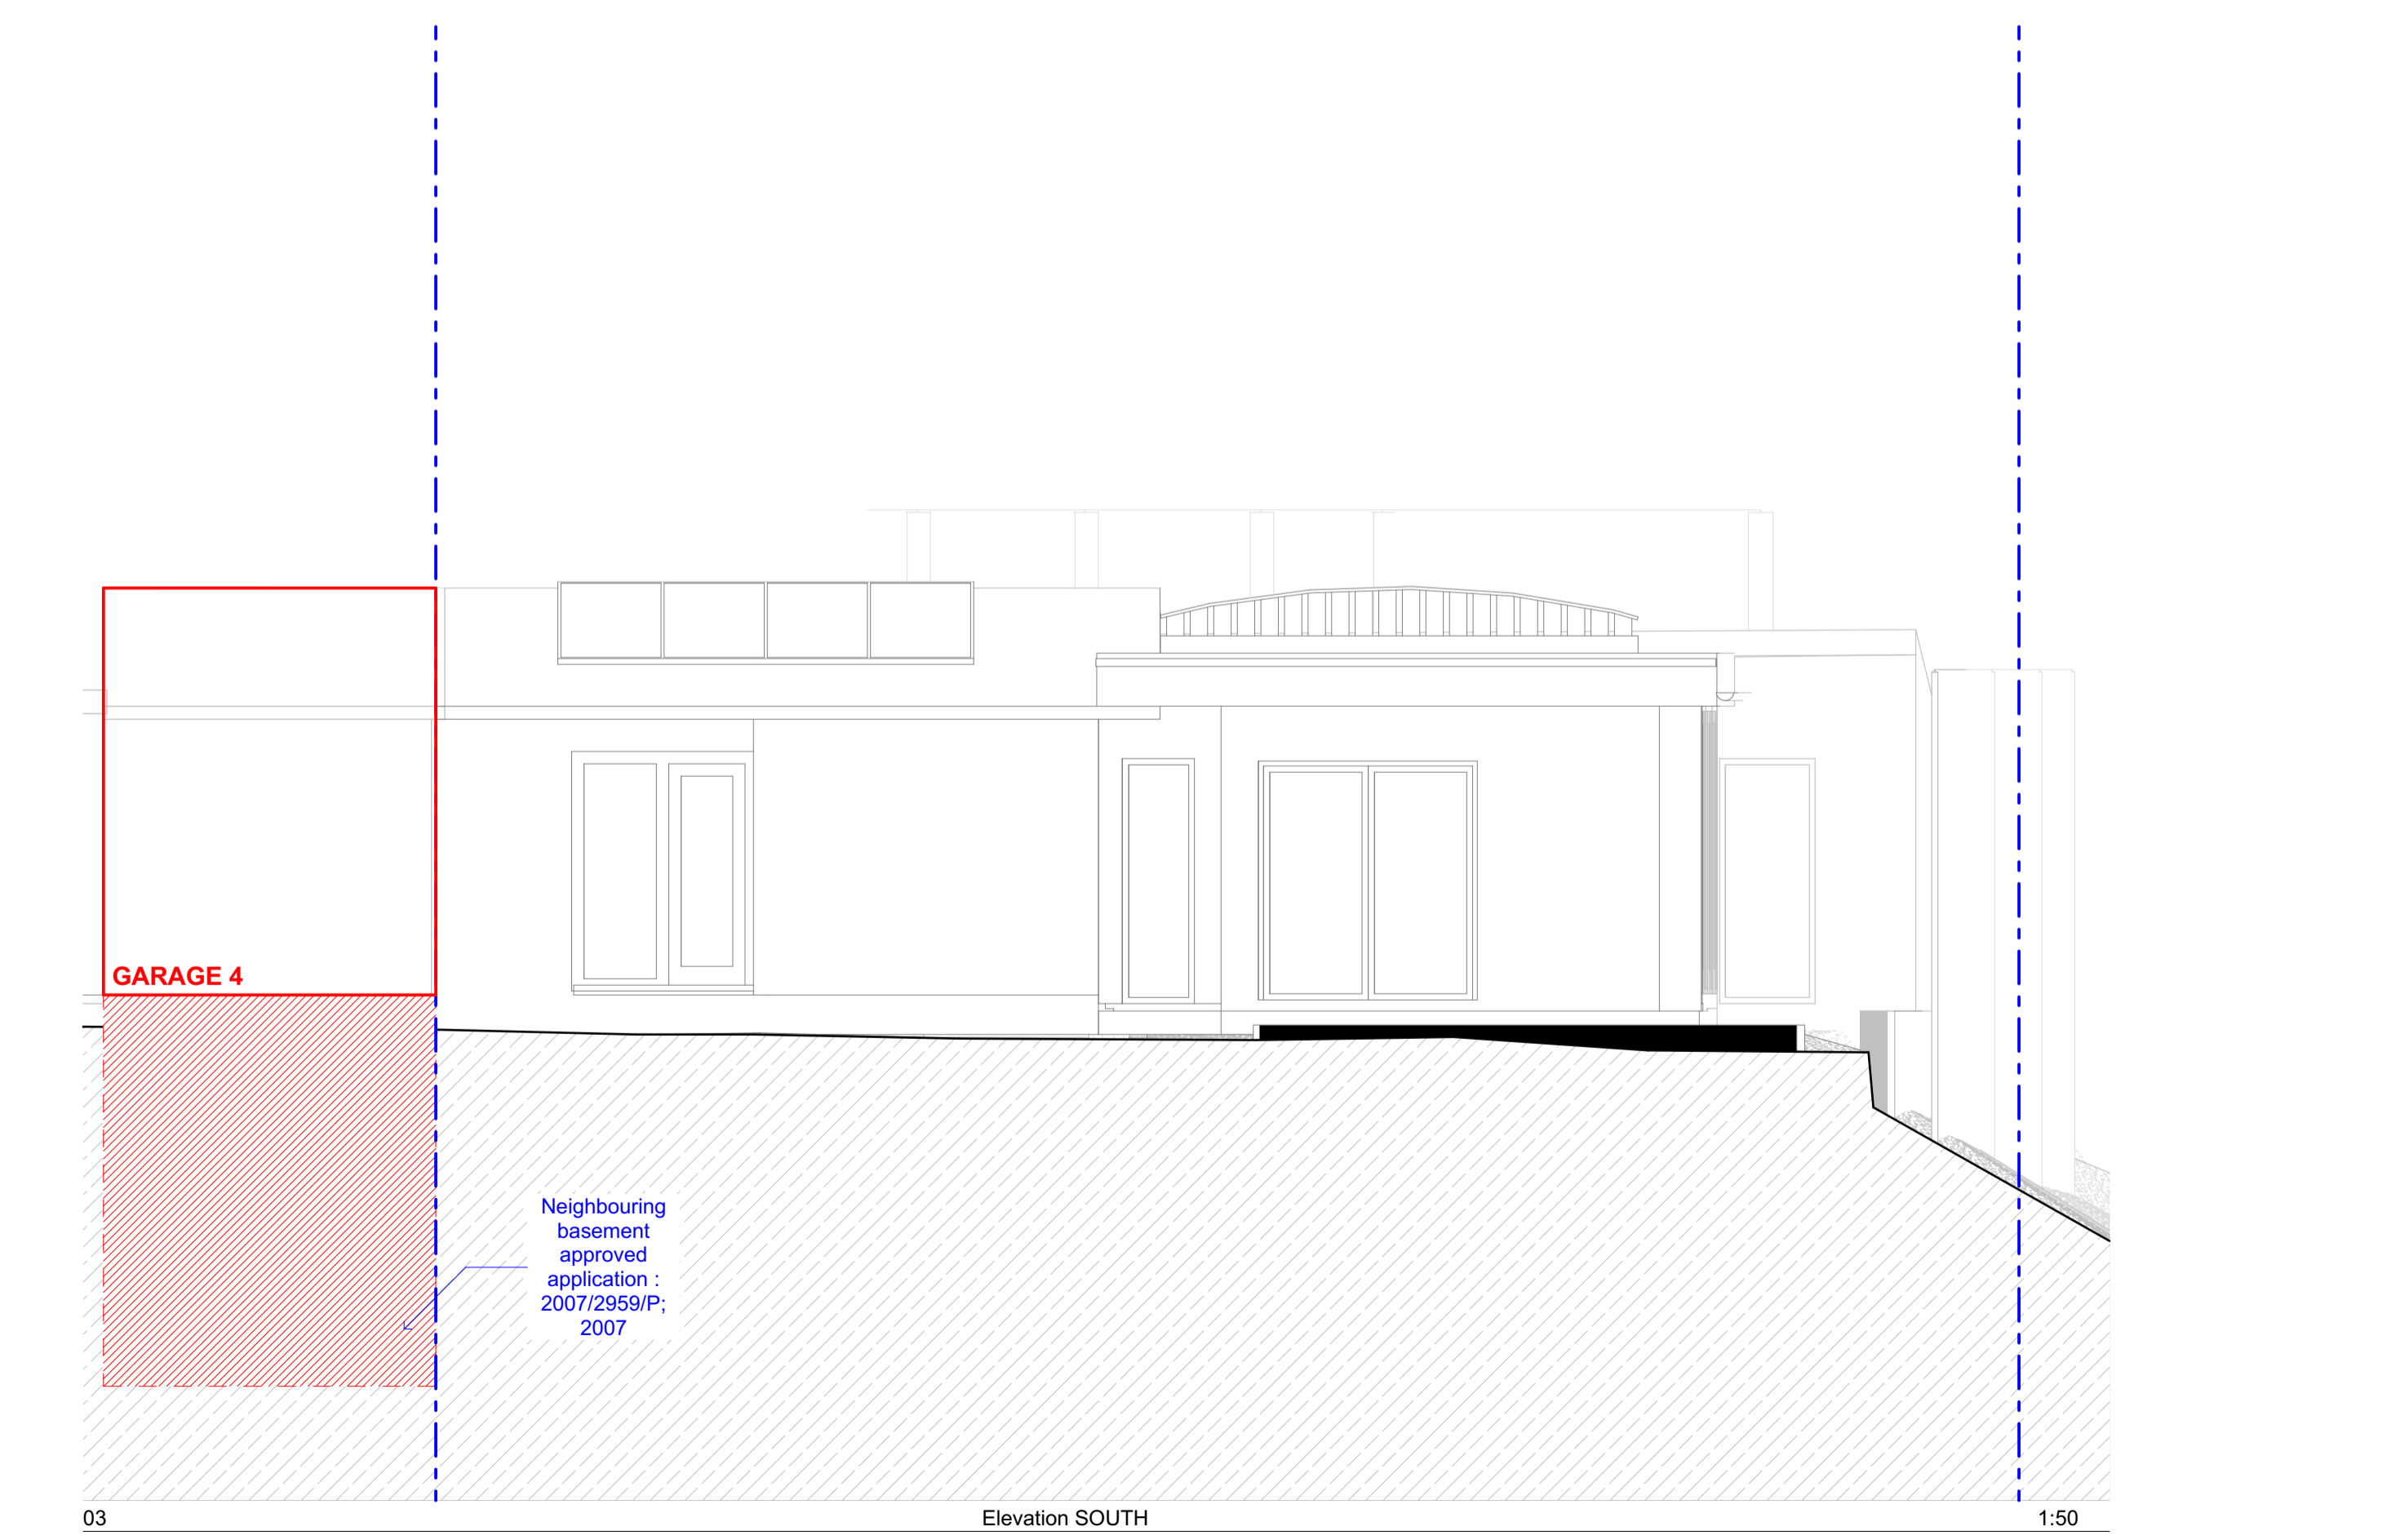

03 Elevation SOUTH 1:50

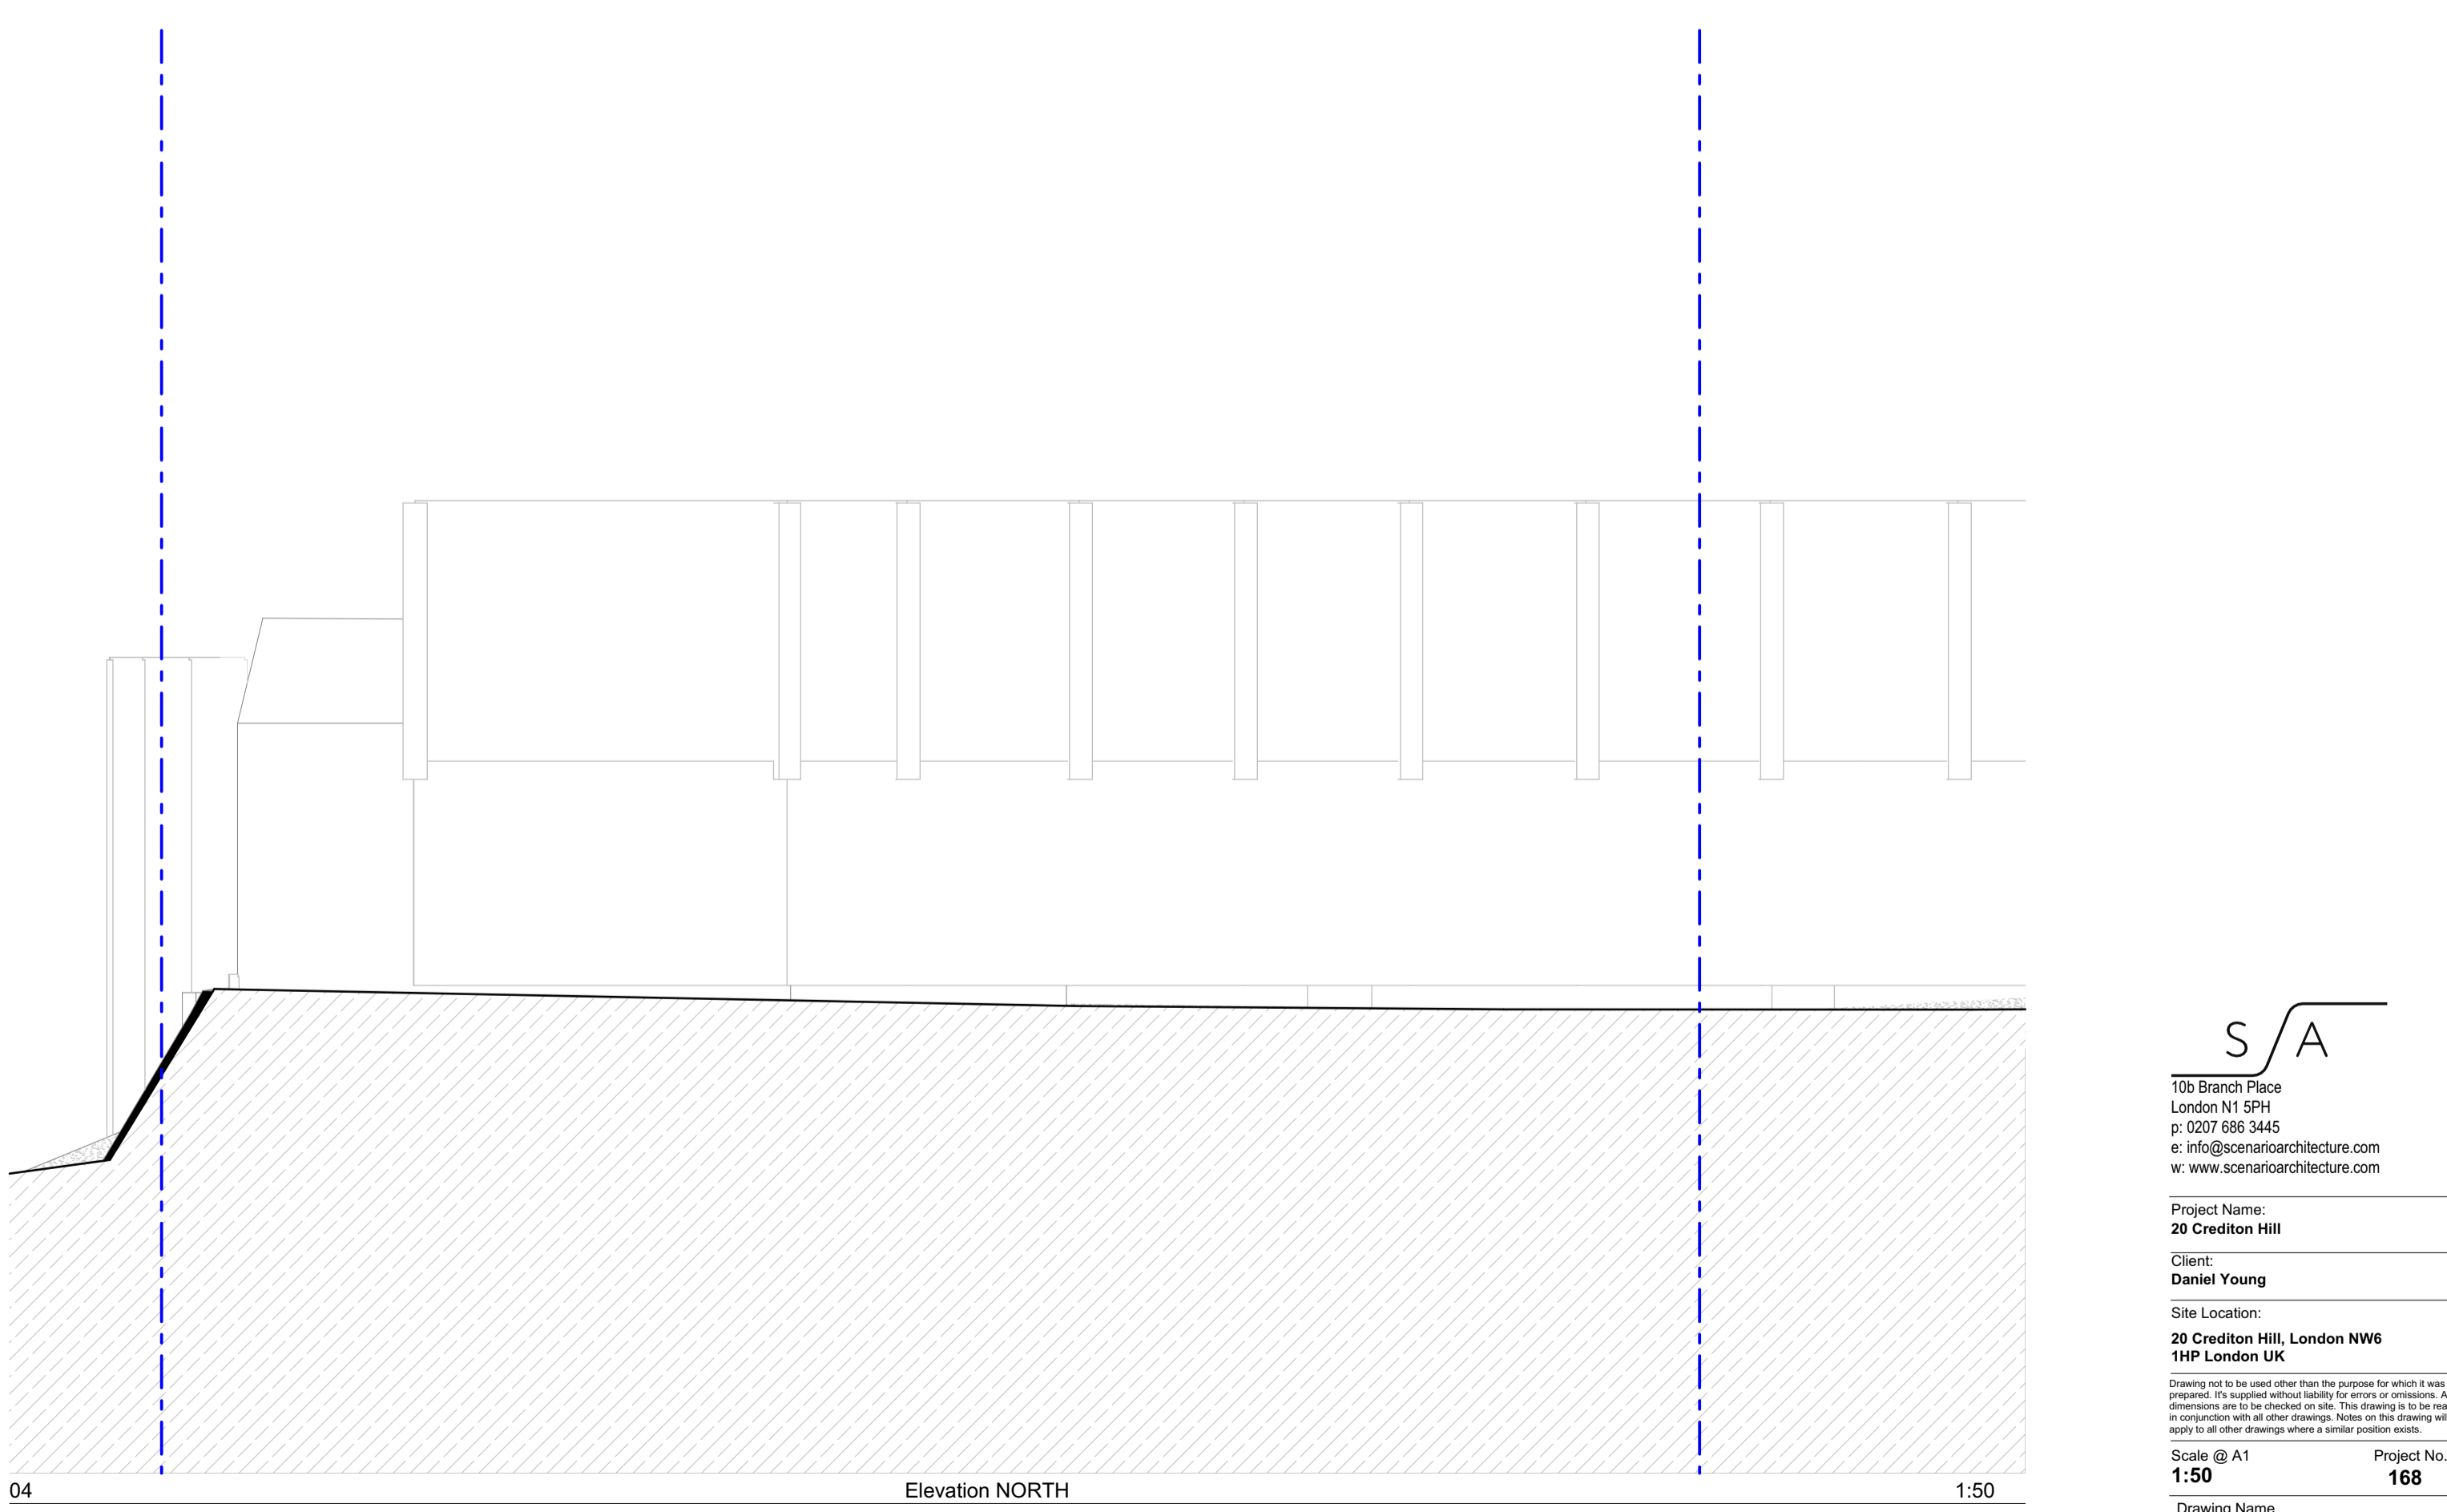

04 Elevation NORTH 1:50

SCALE 1:50
0 1000 2000 3000mm

S/A
100 Branch Place
London N1 5PH
t: 0207 686 3445
e: info@scenarioarchitecture.com
w: www.scenarioarchitecture.com

Project Name:
20 Crediton Hill

Client:
Daniel Young

Site Location:
**20 Crediton Hill, London NW6
HWP London UK**



Drawings are to be used only for the purpose for which it was prepared. It is supplied without liability for errors or omissions. All dimensions are to be checked on site. This drawing is to be read in conjunction with all other drawings. Notes on this drawing will apply to all other drawings where a similar position exists.

Scale @ A1
1:50

Project No.
168

Drawing Name
Existing Elevations

Drawing Number | Rev
EX-A2.01

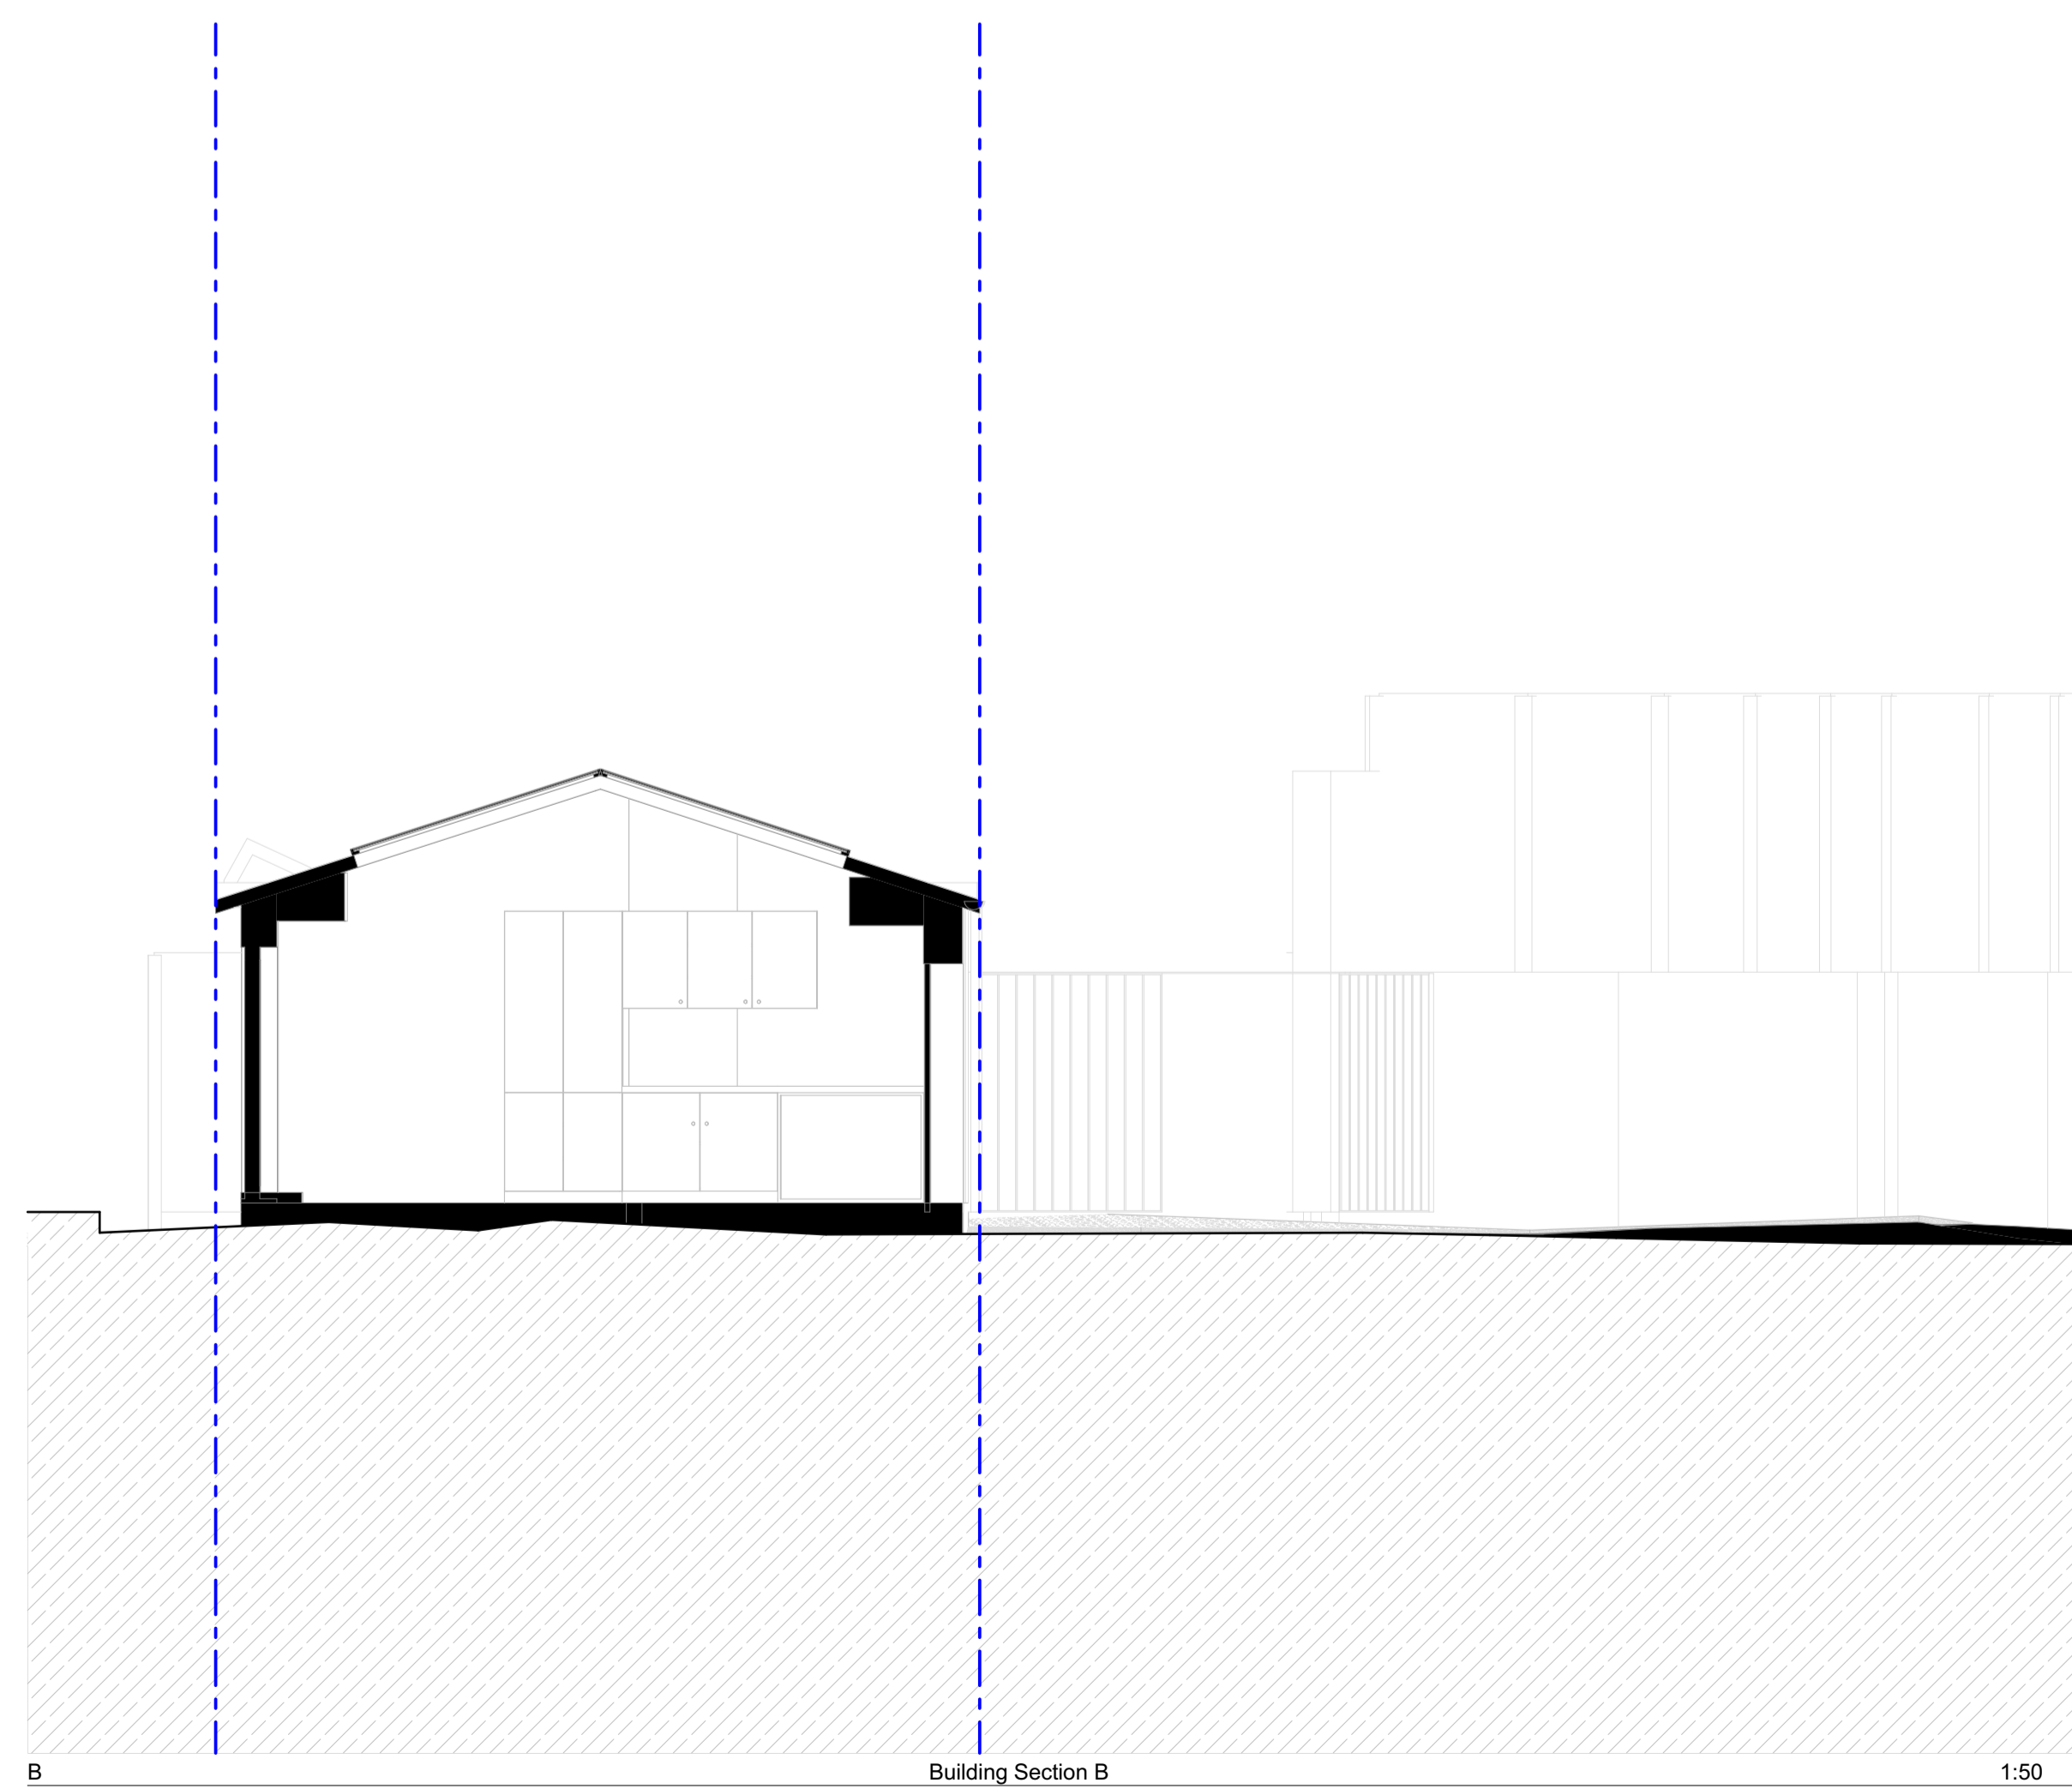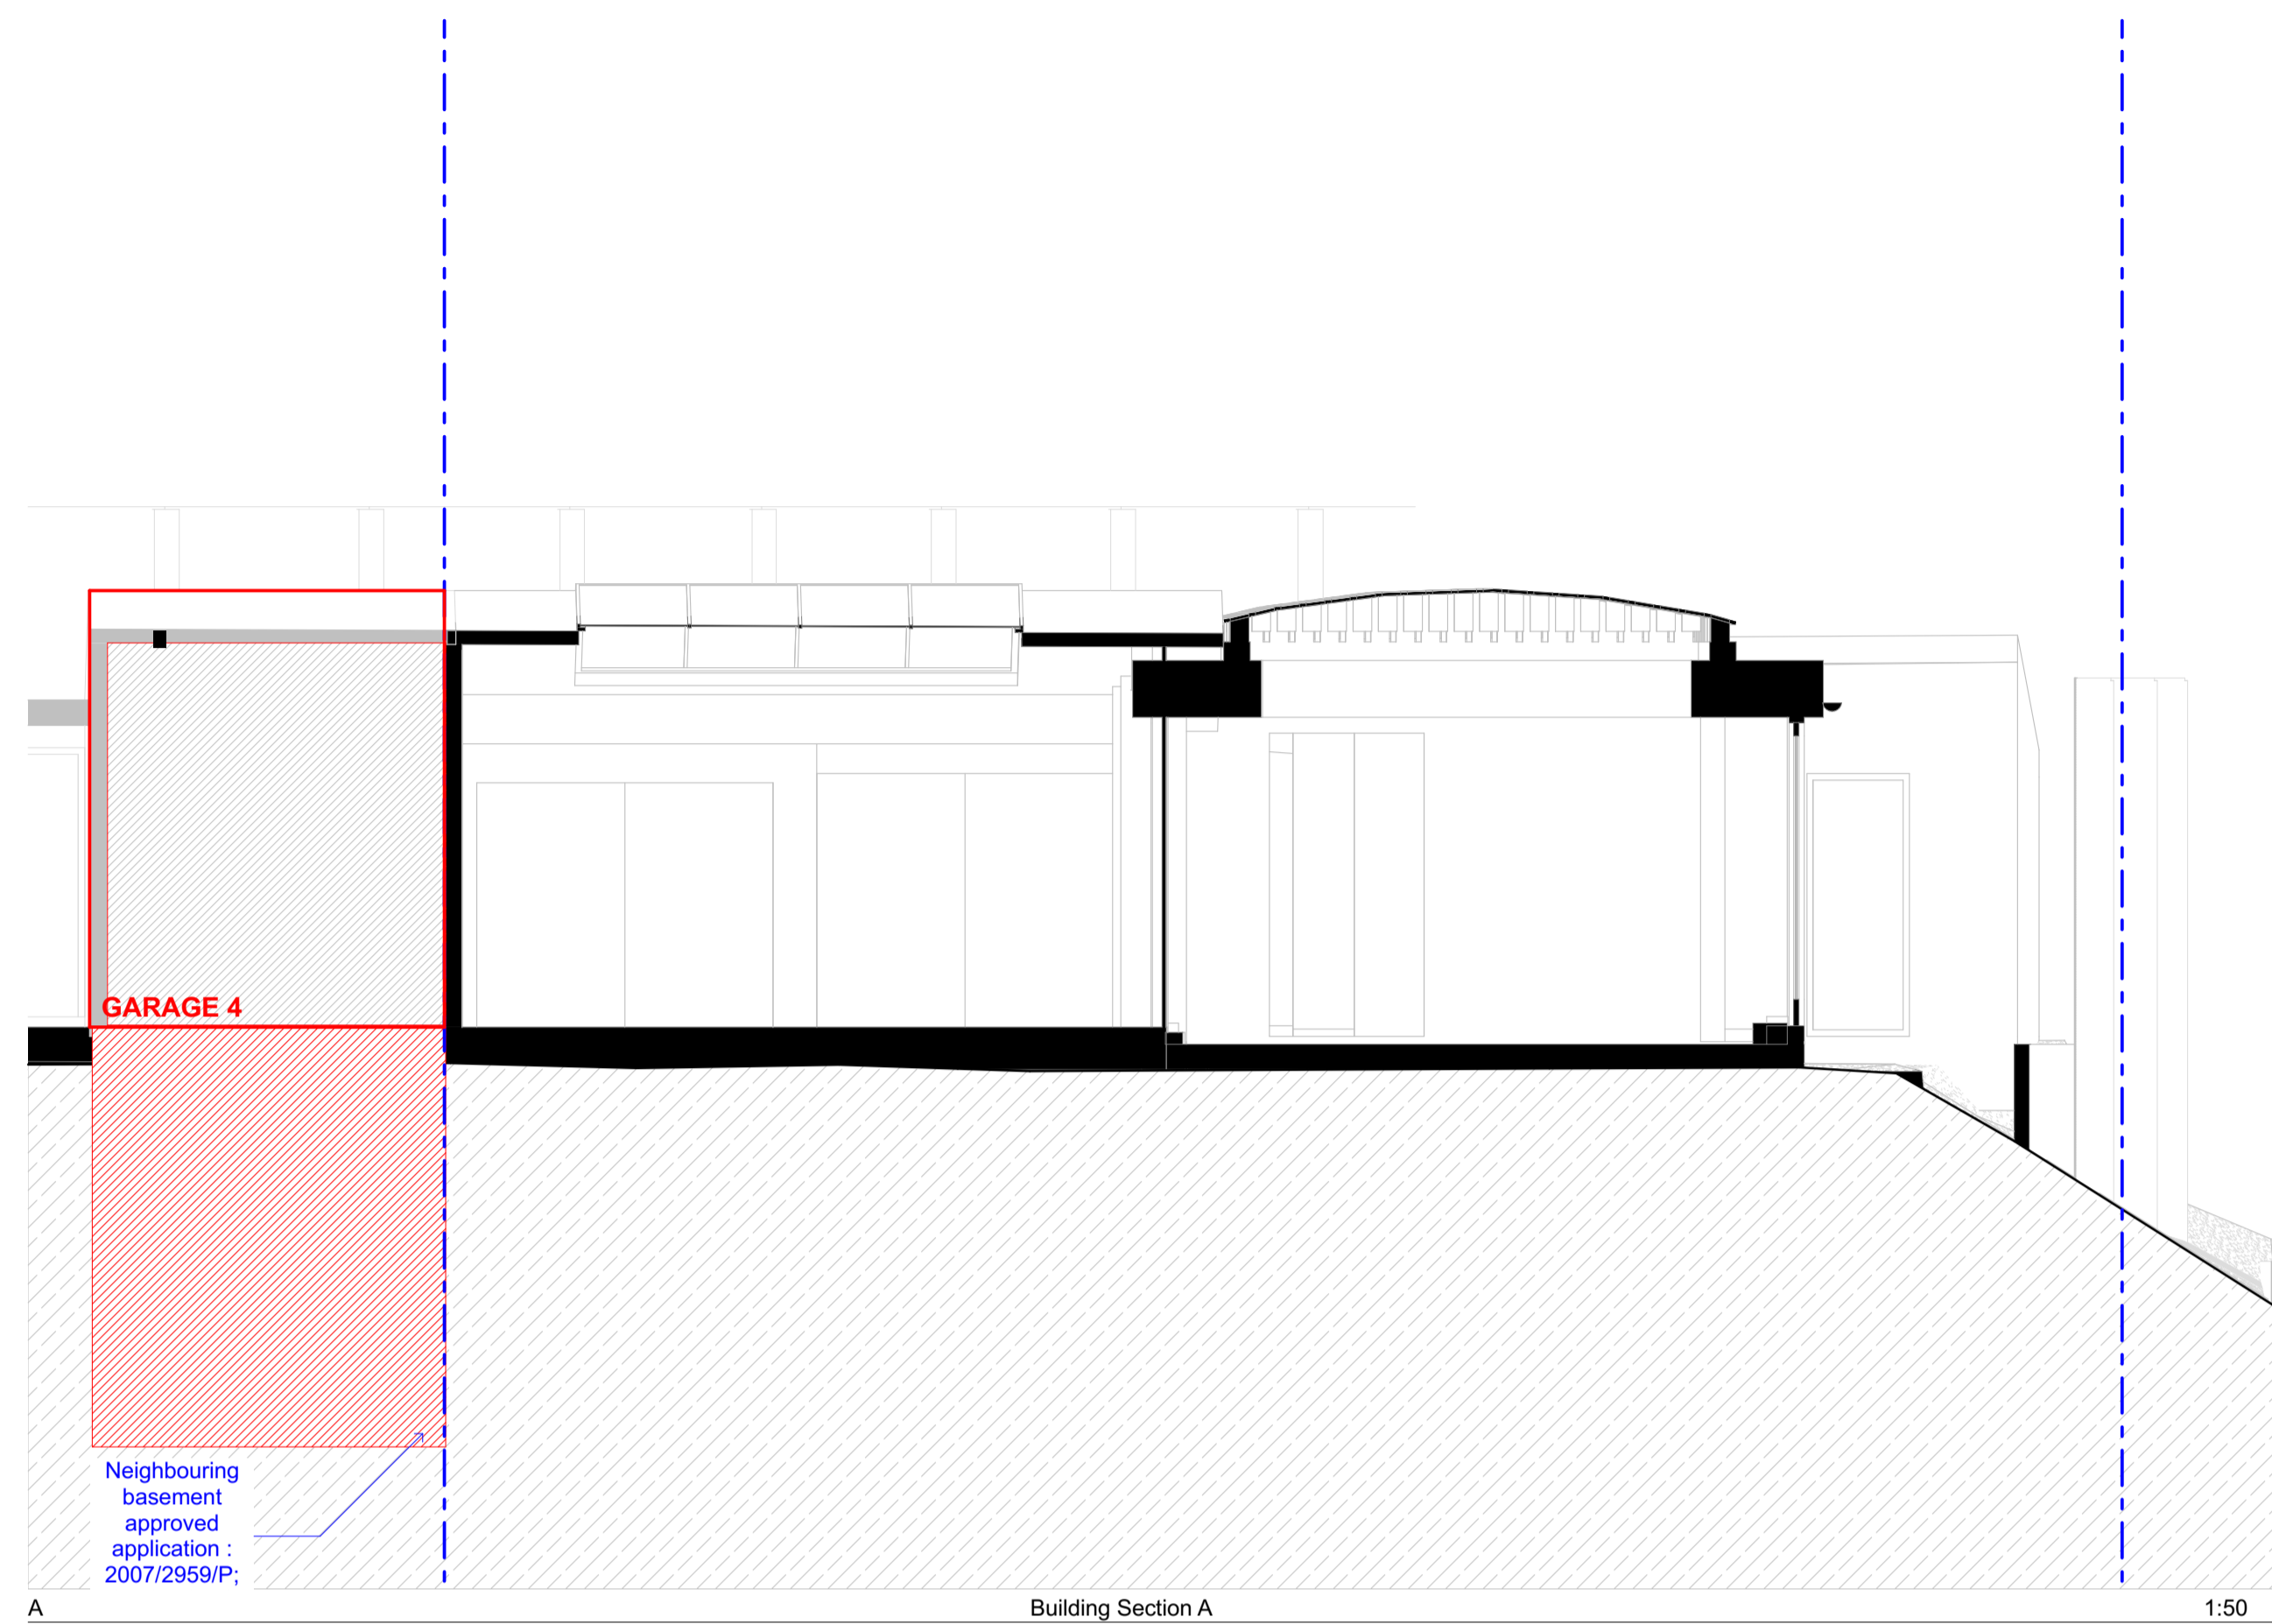

SCALE 1:50
0 1000 2000 3000mm

S/A
100 Branch Place
London N1 5PH
t: 0207 686 3445
e: info@scenarioarchitecture.com
w: www.scenarioarchitecture.com

Project Name:
20 Crediton Hill

Client:
Daniel Young

Site Location:
20 Crediton Hill, London NW6
HWP London UK

Drawings are to be used only for the purposes for which they were prepared. It is accepted without liability for errors or omissions. All dimensions are to be checked on site. This drawing is to be read in conjunction with all other drawings. Notes on this drawing will apply to all other drawings where a similar position exists.

Scale @ A1
1:50

Project No.
168

Drawing Name
Existing Sections

Drawing Number
EX-A3.01

Rev

Scenario Architecture Ltd, 100 Branch Place, London N1 5PH, UK. Tel: 0207 686 3445. Email: info@scenarioarchitecture.com