


Rev	Date

LEGEND

- Area of Freehold Site and Premises subject of Application
- Neighbouring basement approved application : 2007/2959/P: 2007
- Adjacent land over which Application Site and Premises have the established full unconditional legal rights of pedestrian and vehicular access, parking/garaging, all other general uses, full use of Communal Gardens, own Services: Gas, Mains Water, Mains Electricity, Drainage, Cable Services, communal General Waste and Recycle Waste Bin facilities, own CCTV Security system
- Full use of Communal Gardens

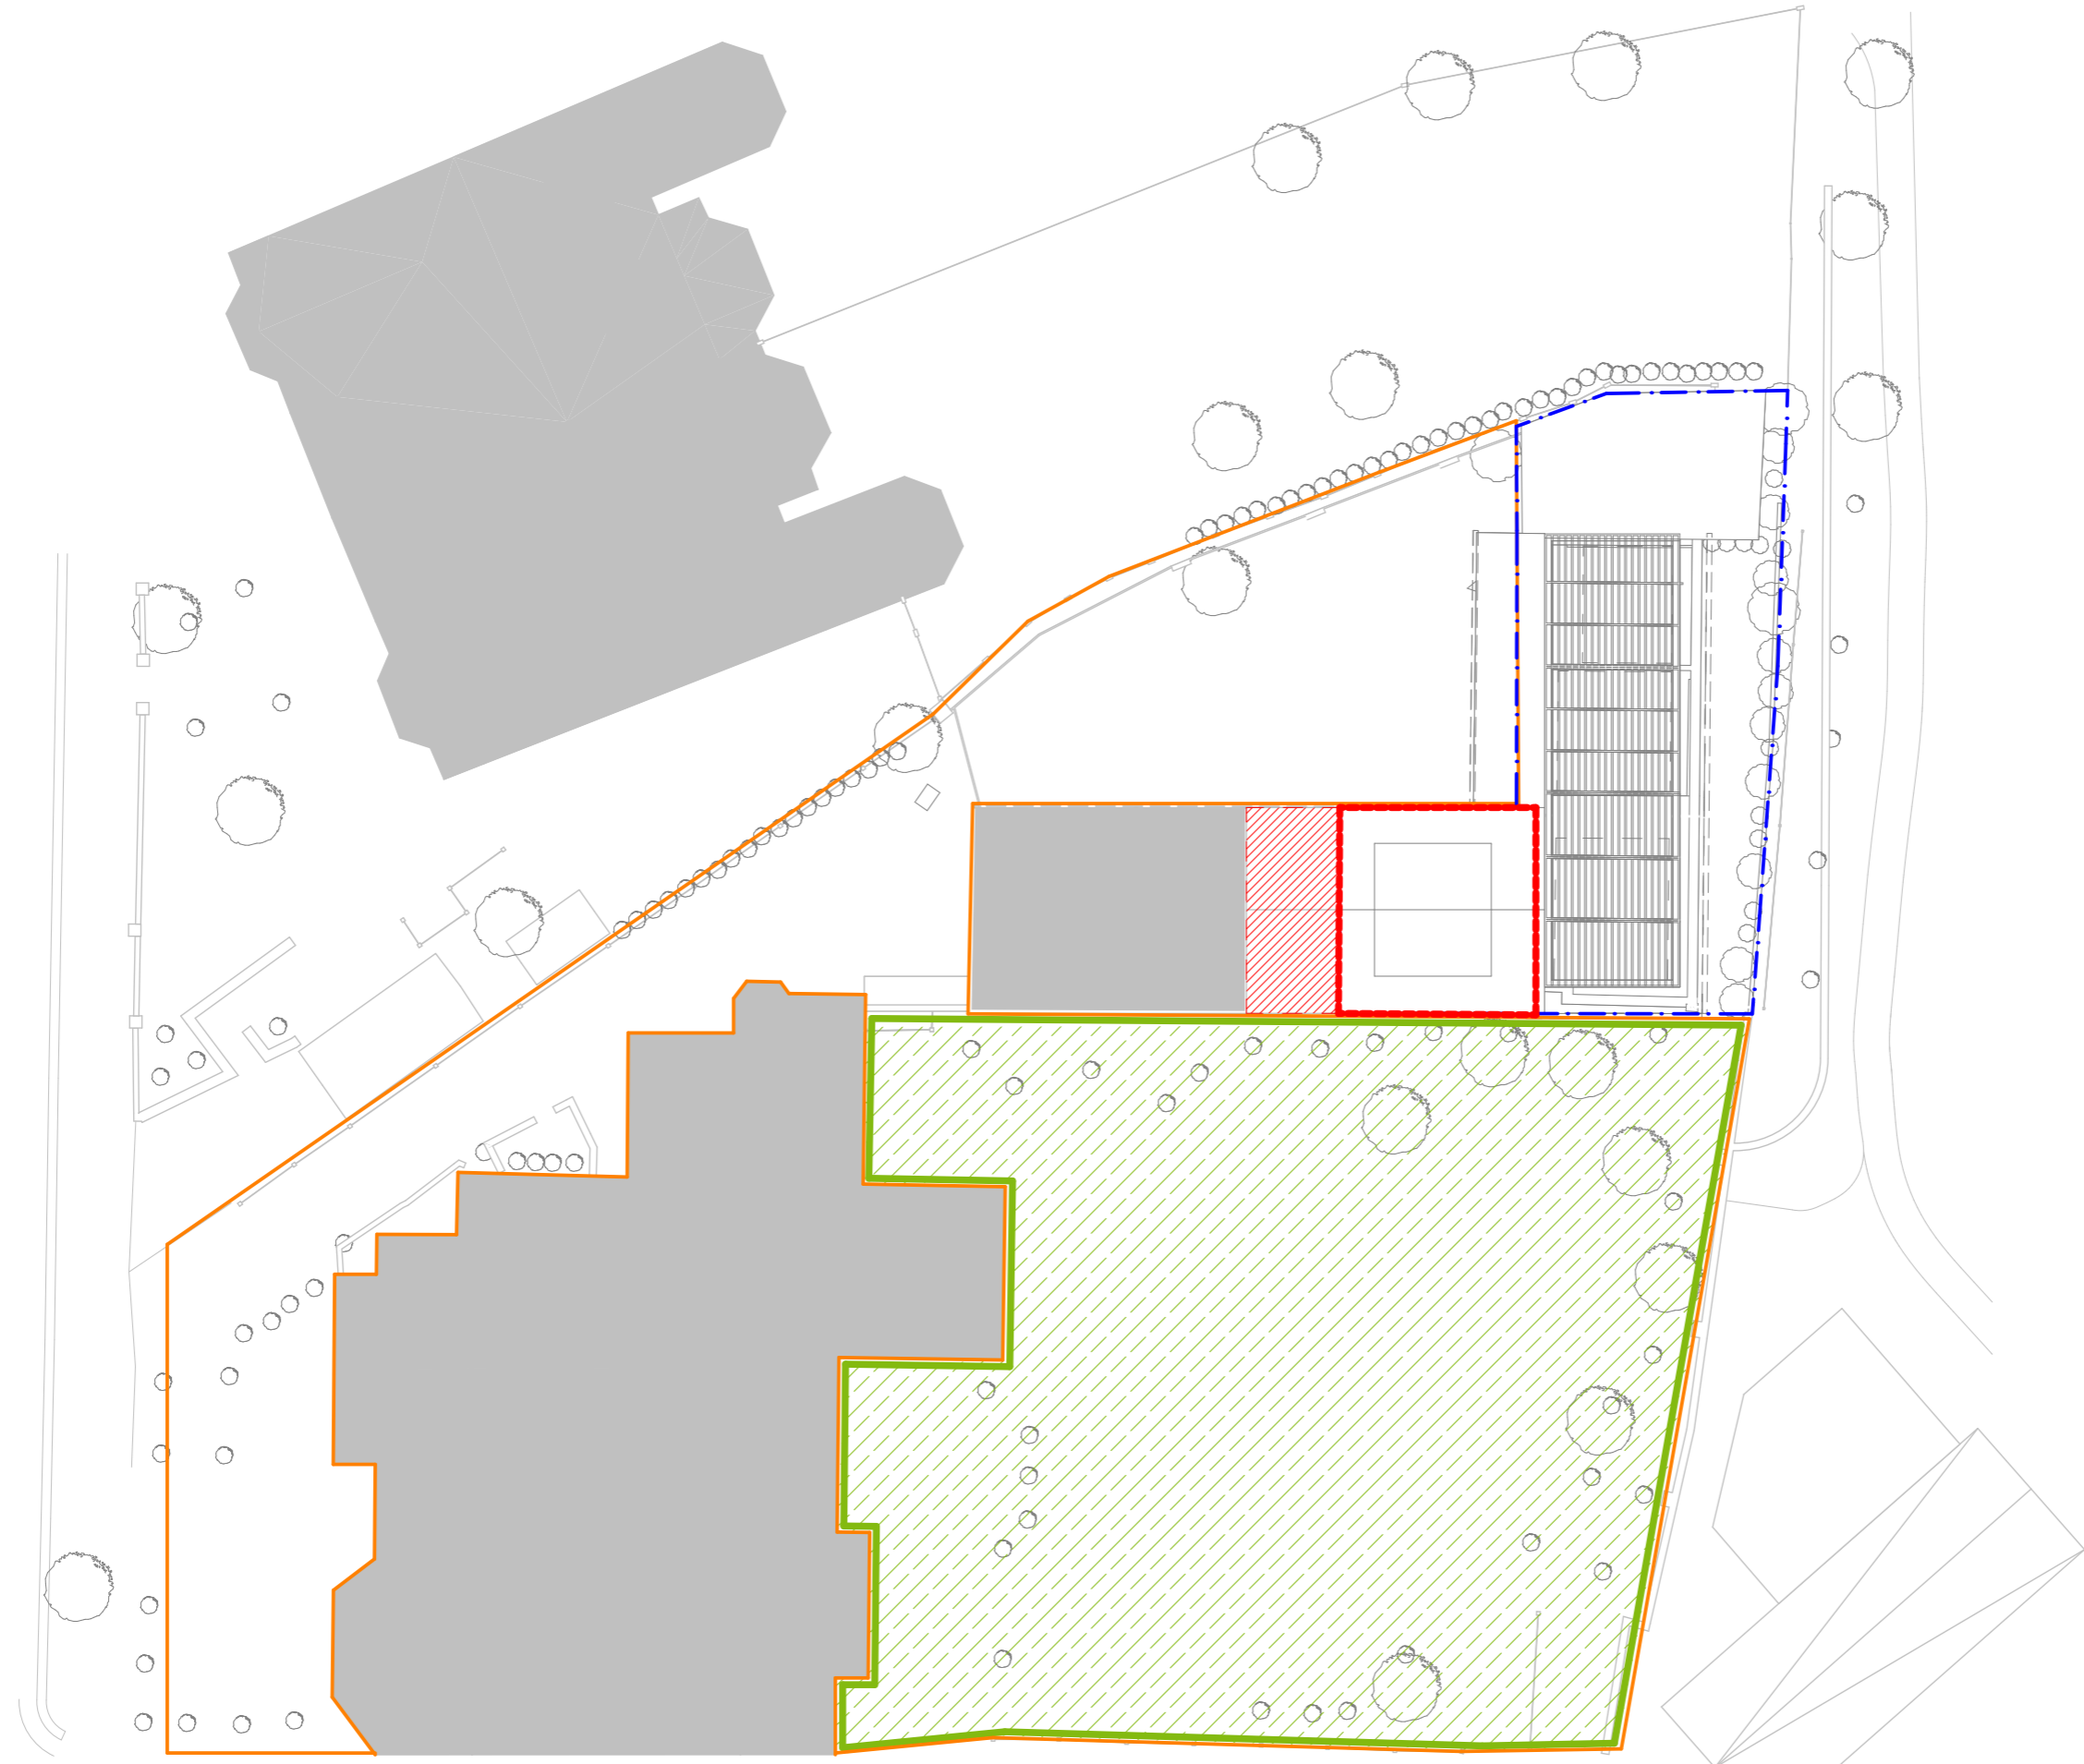

10b Branch Place
London N1 5PH
p: 0207 686 3445
e: info@scenarioarchitecture.com
w: www.scenarioarchitecture.com

Project Name:
20 Crediton Hill

Client:
Daniel Young

Site Location:
**20 Crediton Hill, London NW6
1HP London UK**

Drawing not to be used other than the purpose for which it was prepared. It's supplied without liability for errors or omissions. All dimensions are to be checked on site. This drawing is to be read in conjunction with all other drawings. Notes on this drawing will apply to all other drawings where a similar position exists.


Scale @ A3
1:200

Project No.
168


Drawing Name
Site Plan


Drawing Number
PR-A0.01

Rev

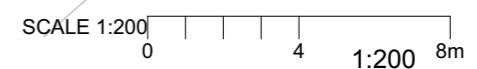


Proposed Site Plan

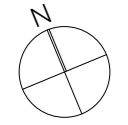

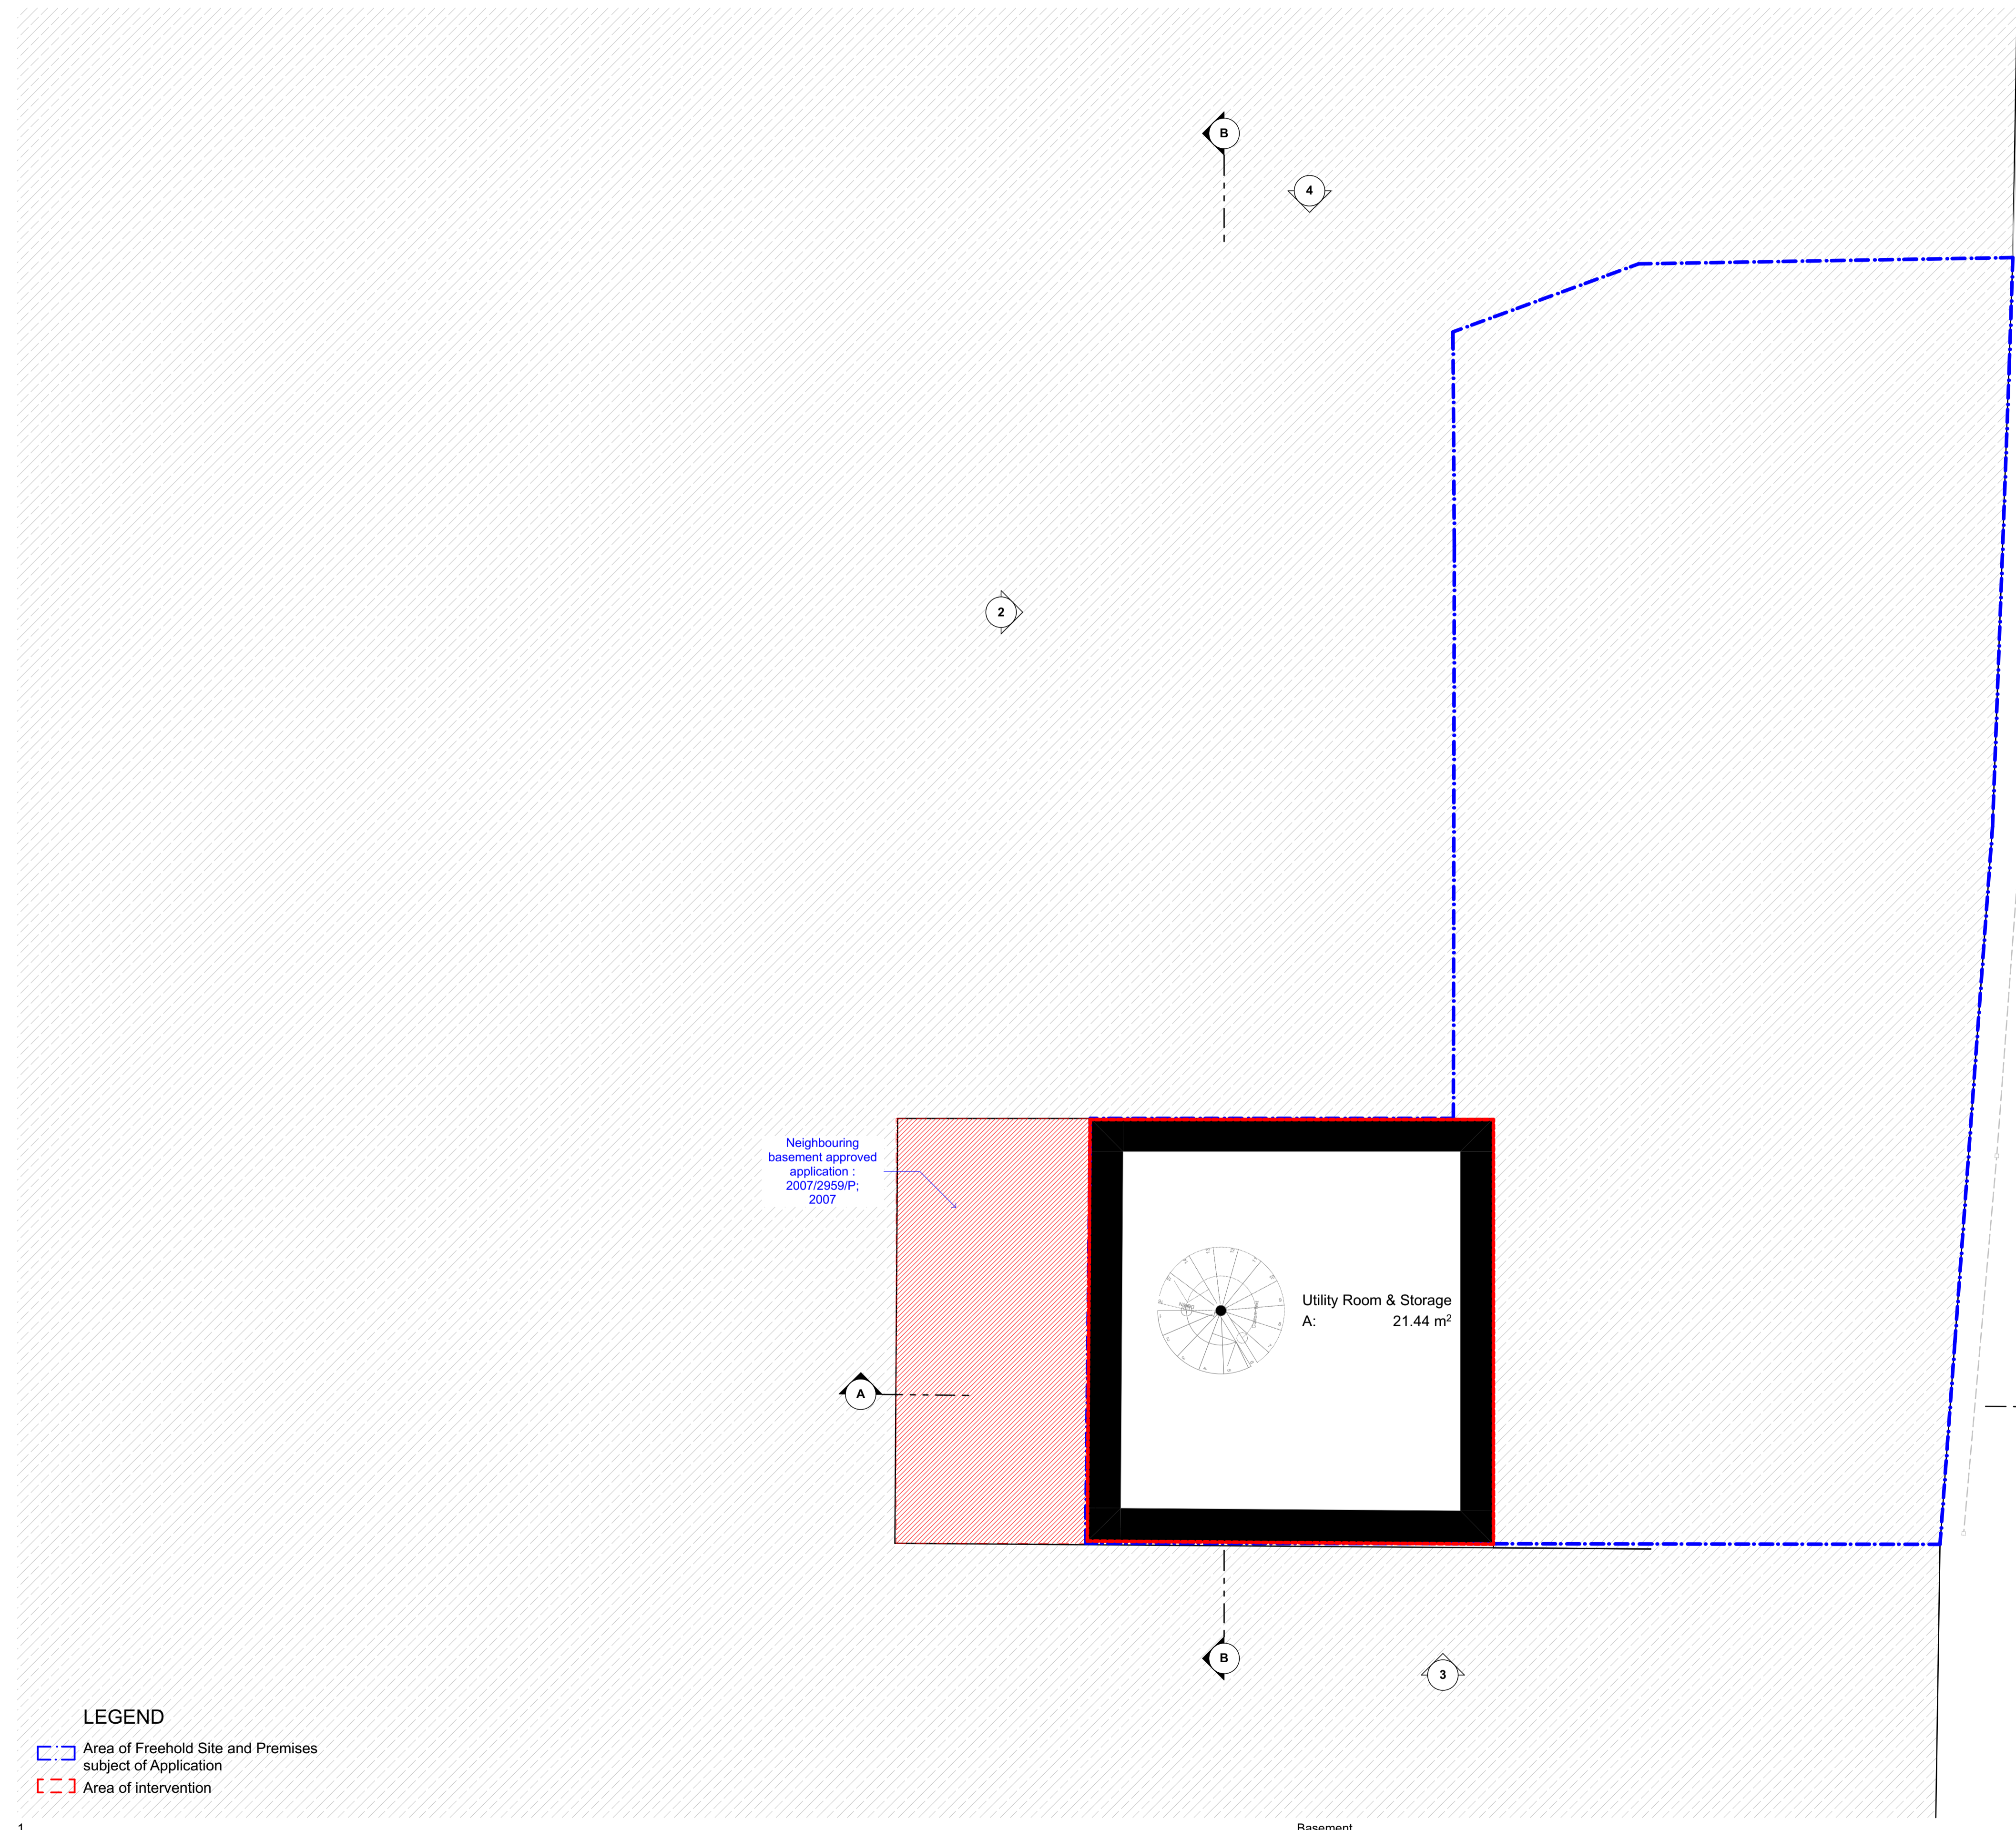


LEGEND
 - - - - Area of Freehold Site and Premises subject of Application
 - - - - Area of intervention

Neighbouring basement approved application - 2007/2959/P; 2007

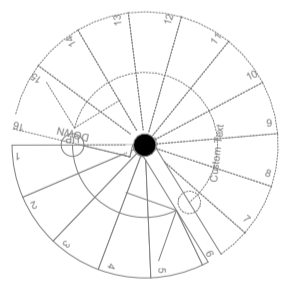

Utility Room & Storage
A: 21.44 m²

Basement

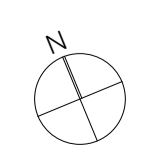

SCALE 1:50
0 1000 2000 3000mm

S/A
 106 Branch Place
 London N1 5PH
 p: 0207 686 3445
 e: info@scenarioarchitecture.com
 w: www.scenarioarchitecture.com

Project Name:
20 Crediton Hill

Client:
Daniel Young

Site Location:
20 Crediton Hill, London NW6
HWP London UK

Drawings are to be used only for the purposes for which they were prepared. It is supplied without liability for errors or omissions. All dimensions are to be checked on site. This drawing is to be read in conjunction with all other drawings. Notes on this drawing will apply to all other drawings where a similar position exists.


Scale @ A1
1:50

Project No.
168

Drawing Name
Proposed Basement Floor Plan

Drawing Number
PR-A1.01

Rev

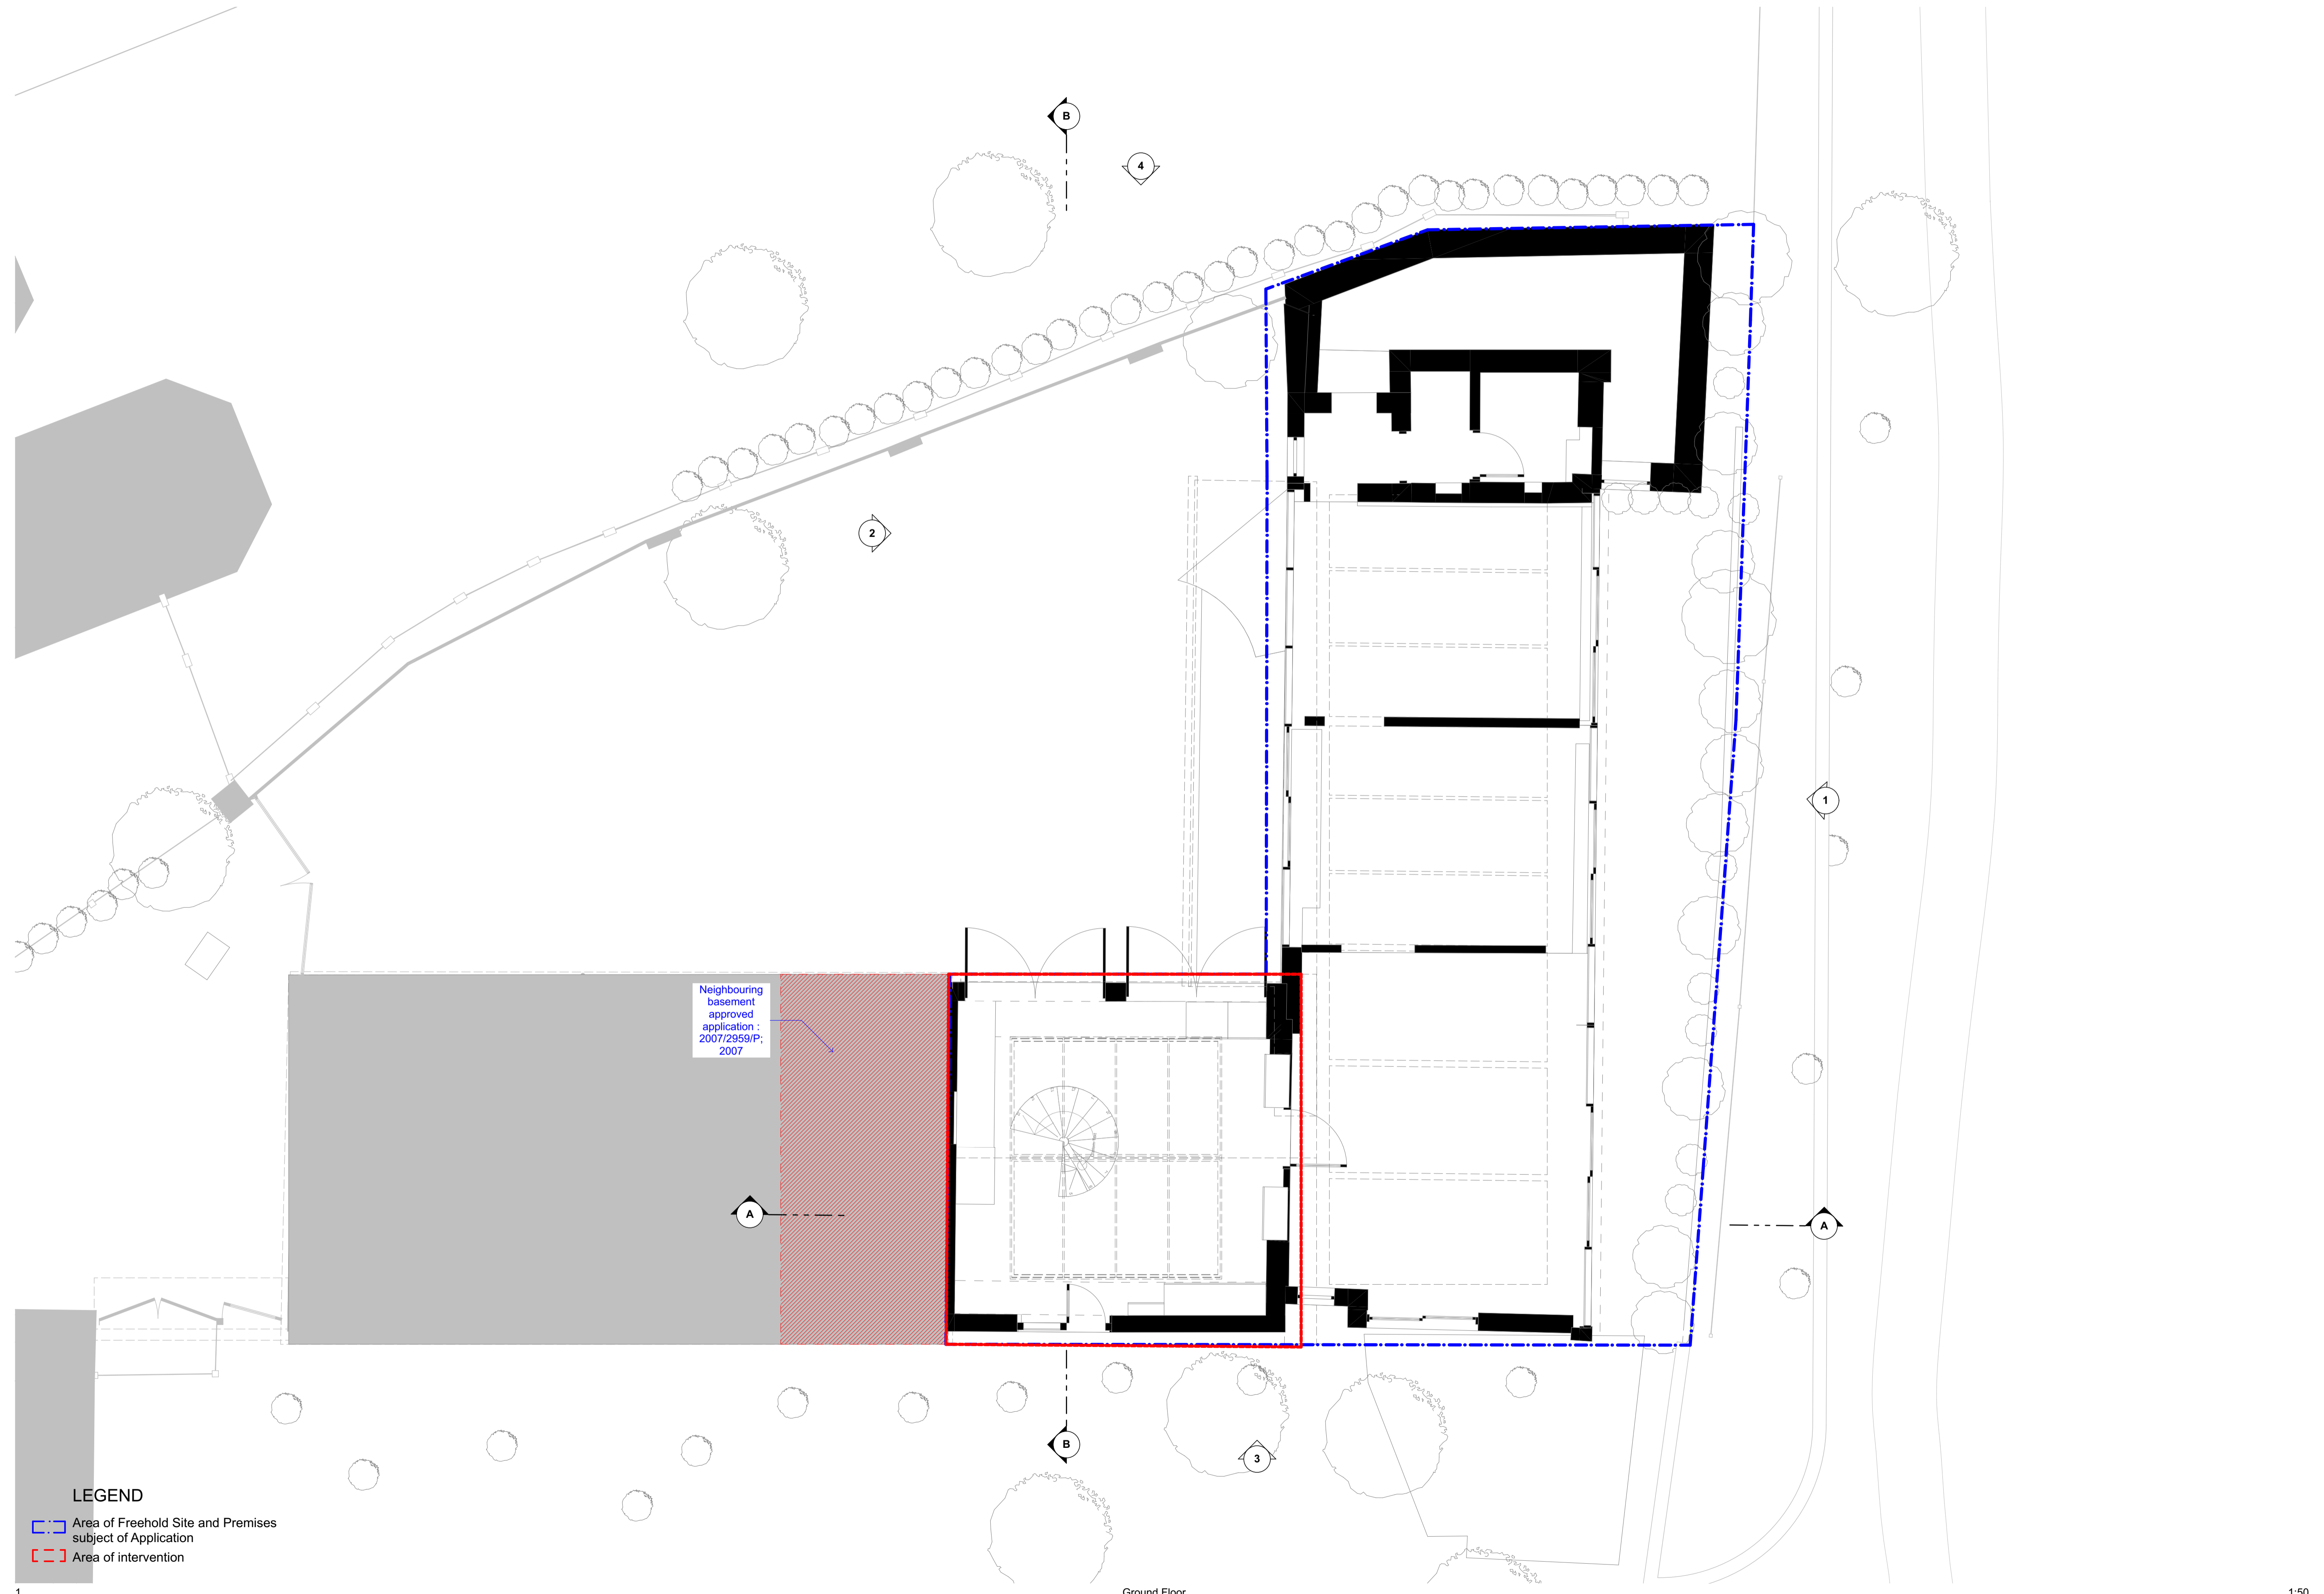

Neighbouring
basement
approved
application :
2007/2959/P;
2007

LEGEND
 Area of Freehold Site and Premises
subject of Application
 Area of intervention

Ground Floor

SCALE 1:50
0 1000 2000 3000mm

S/A

100 Branch Place
London N1 5PH
t: 0207 686 3445
e: info@scenarioarchitecture.com
w: www.scenarioarchitecture.com

Project Name:
20 Crediton Hill

Client:
Daniel Young

Site Location:
**20 Crediton Hill, London NW6
HWP London UK**

Drawings shall be used only for the purposes for which it was prepared. It is supplied without liability for errors or omissions. All dimensions are to be checked on site. This drawing is to be read in conjunction with all other drawings. Notes on this drawing will apply to all other drawings where a similar position exists.

Scale @ A1
1:50


Project No.
168

Drawing Name
**Proposed Ground Floor
Plan**

Drawing Number Rev

PR-A1.02

100 Branch Place, London N1 5PH
 0207 686 3445
 info@scenarioarchitecture.com
 www.scenarioarchitecture.com

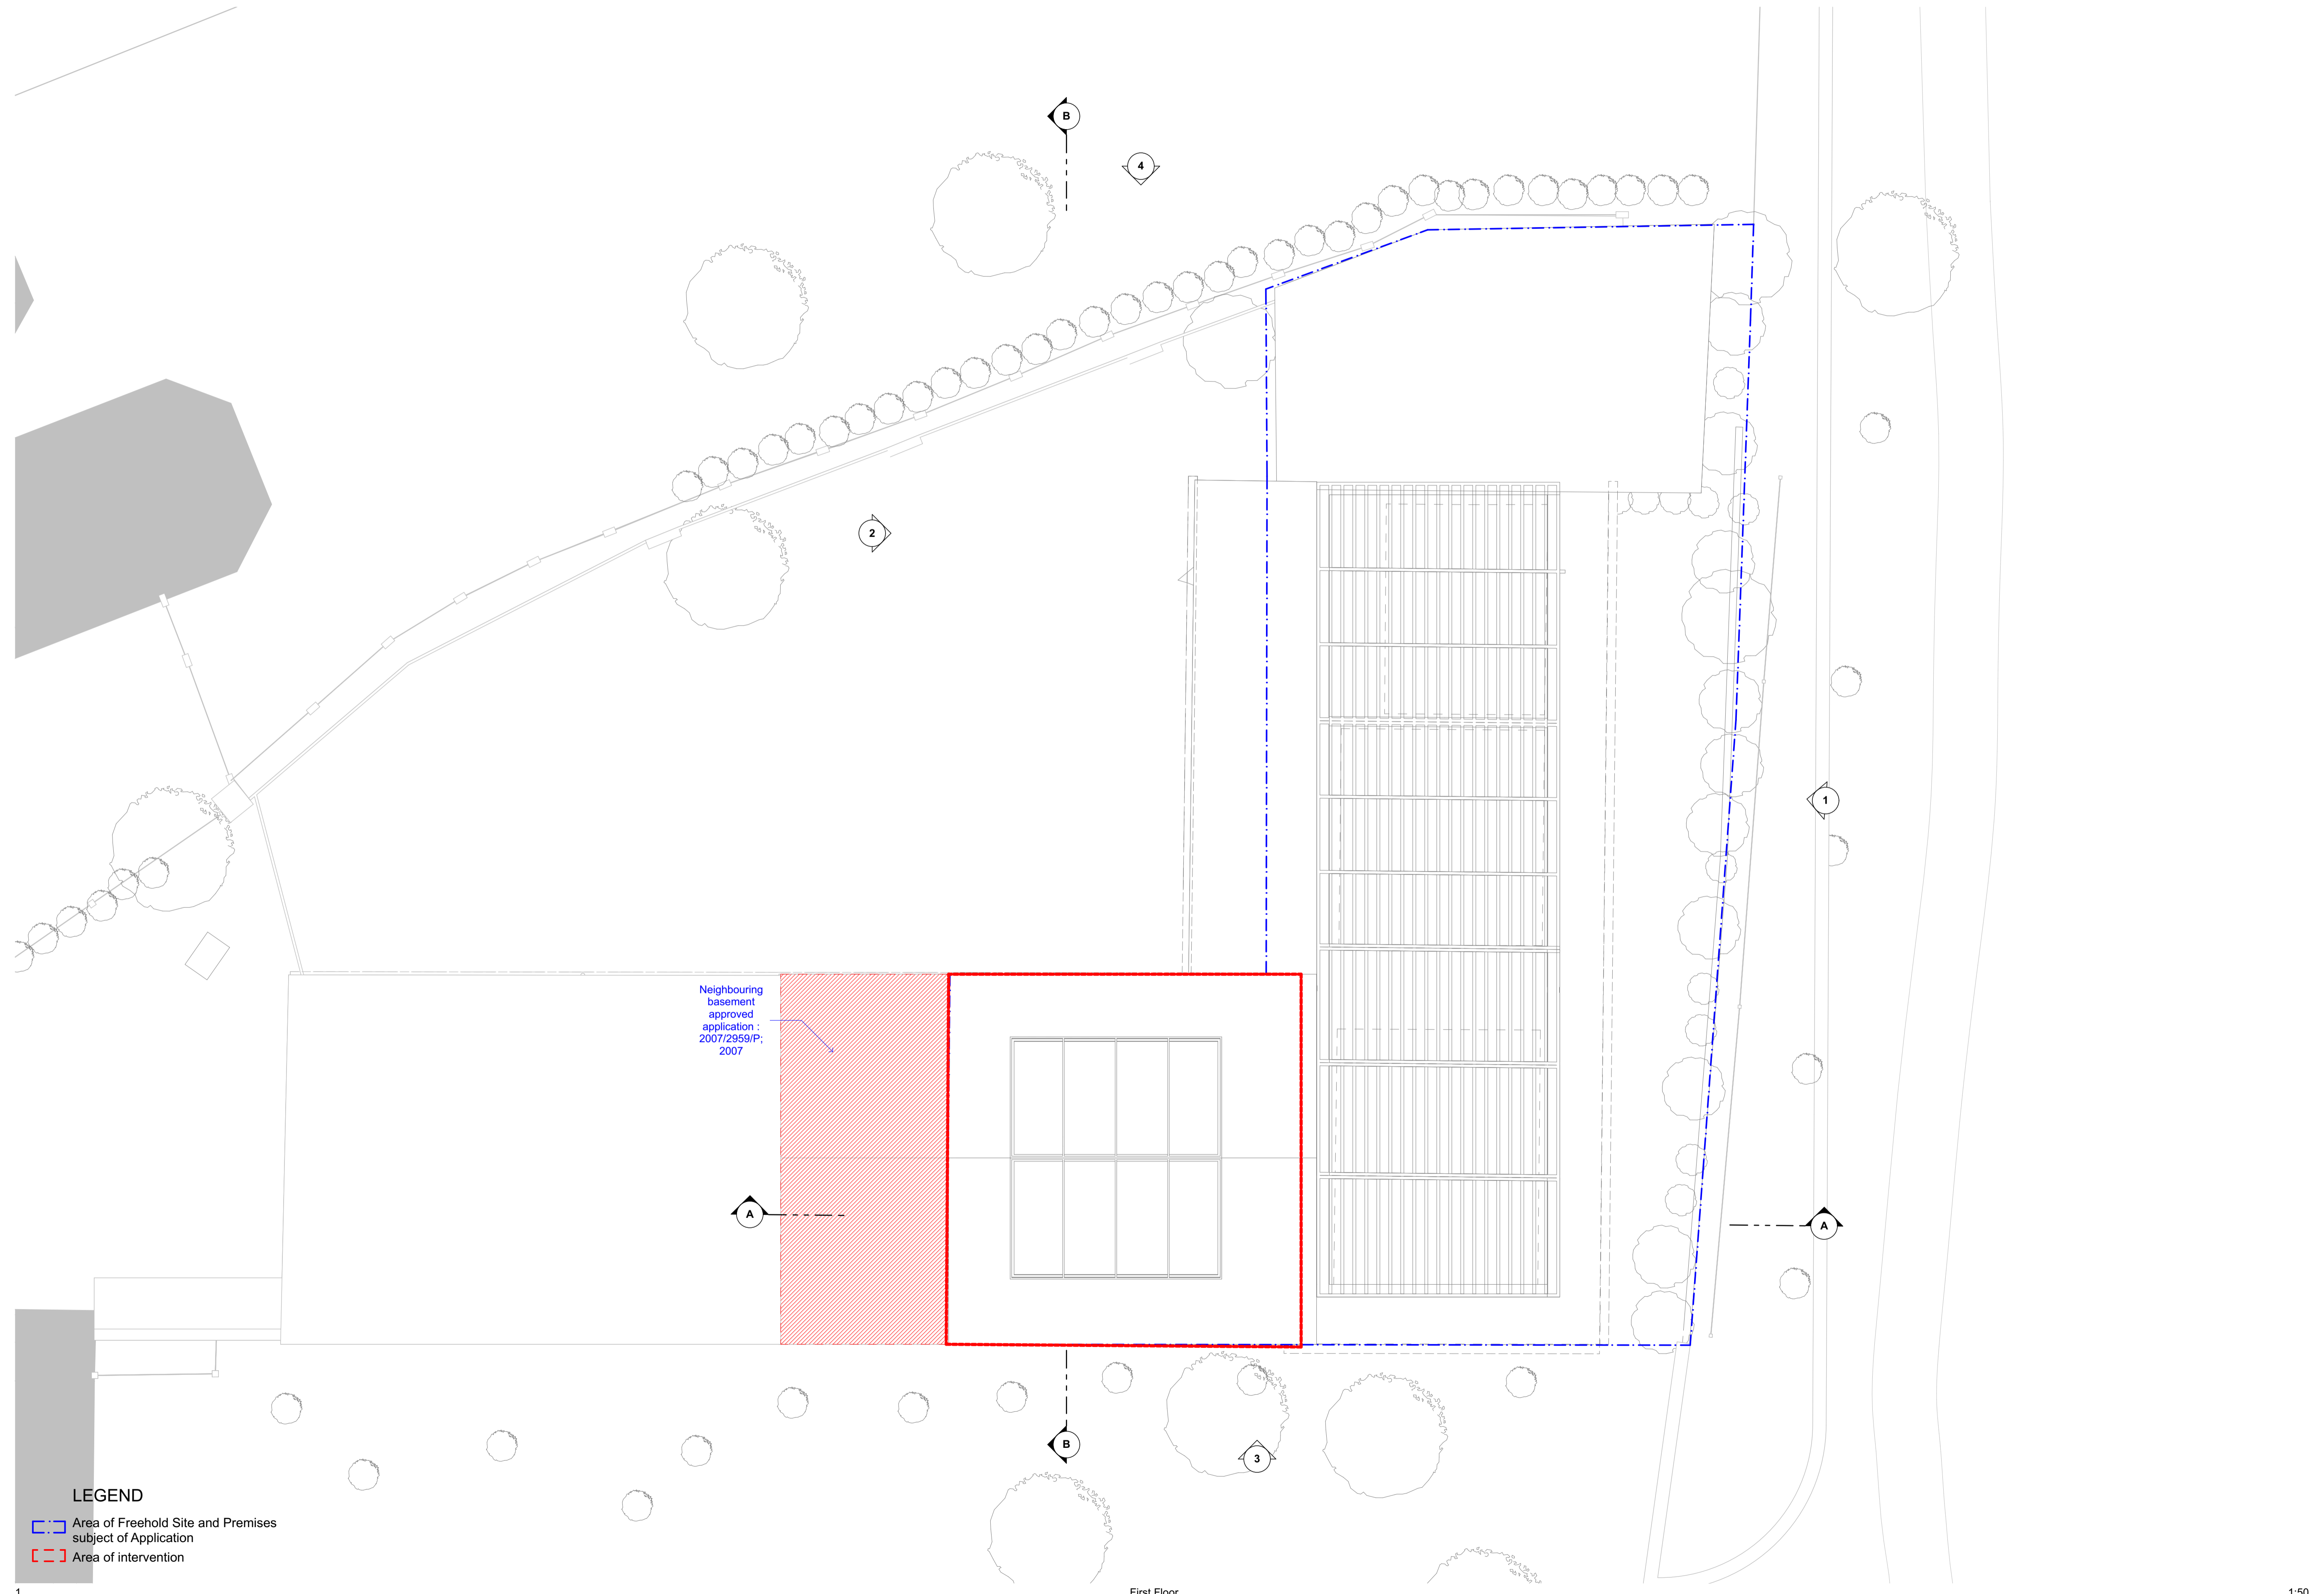

LEGEND
 - - - - Area of Freehold Site and Premises subject of Application
 - - - - Area of intervention

Neighbouring basement approved application :
 2007/2959/P;
 2007

First Floor

SCALE 1:50
 0 1000 2000 3000mm





S/A
 100 Branch Place
 London N1 5PH
 t: 0207 686 3445
 e: info@scenarioarchitecture.com
 w: www.scenarioarchitecture.com

Project Name:
20 Crediton Hill
 Client:
Daniel Young
 Site Location:
20 Crediton Hill, London NW6
HWP London UK

Scale @ A1
1:50
 Project No.
168

Drawing Name
Proposed Roof Plan
 Drawing Number
PR-A1.03
 Rev

Scenario Architecture Ltd, 100 Branch Place, London N1 5PH, UK. All rights reserved.

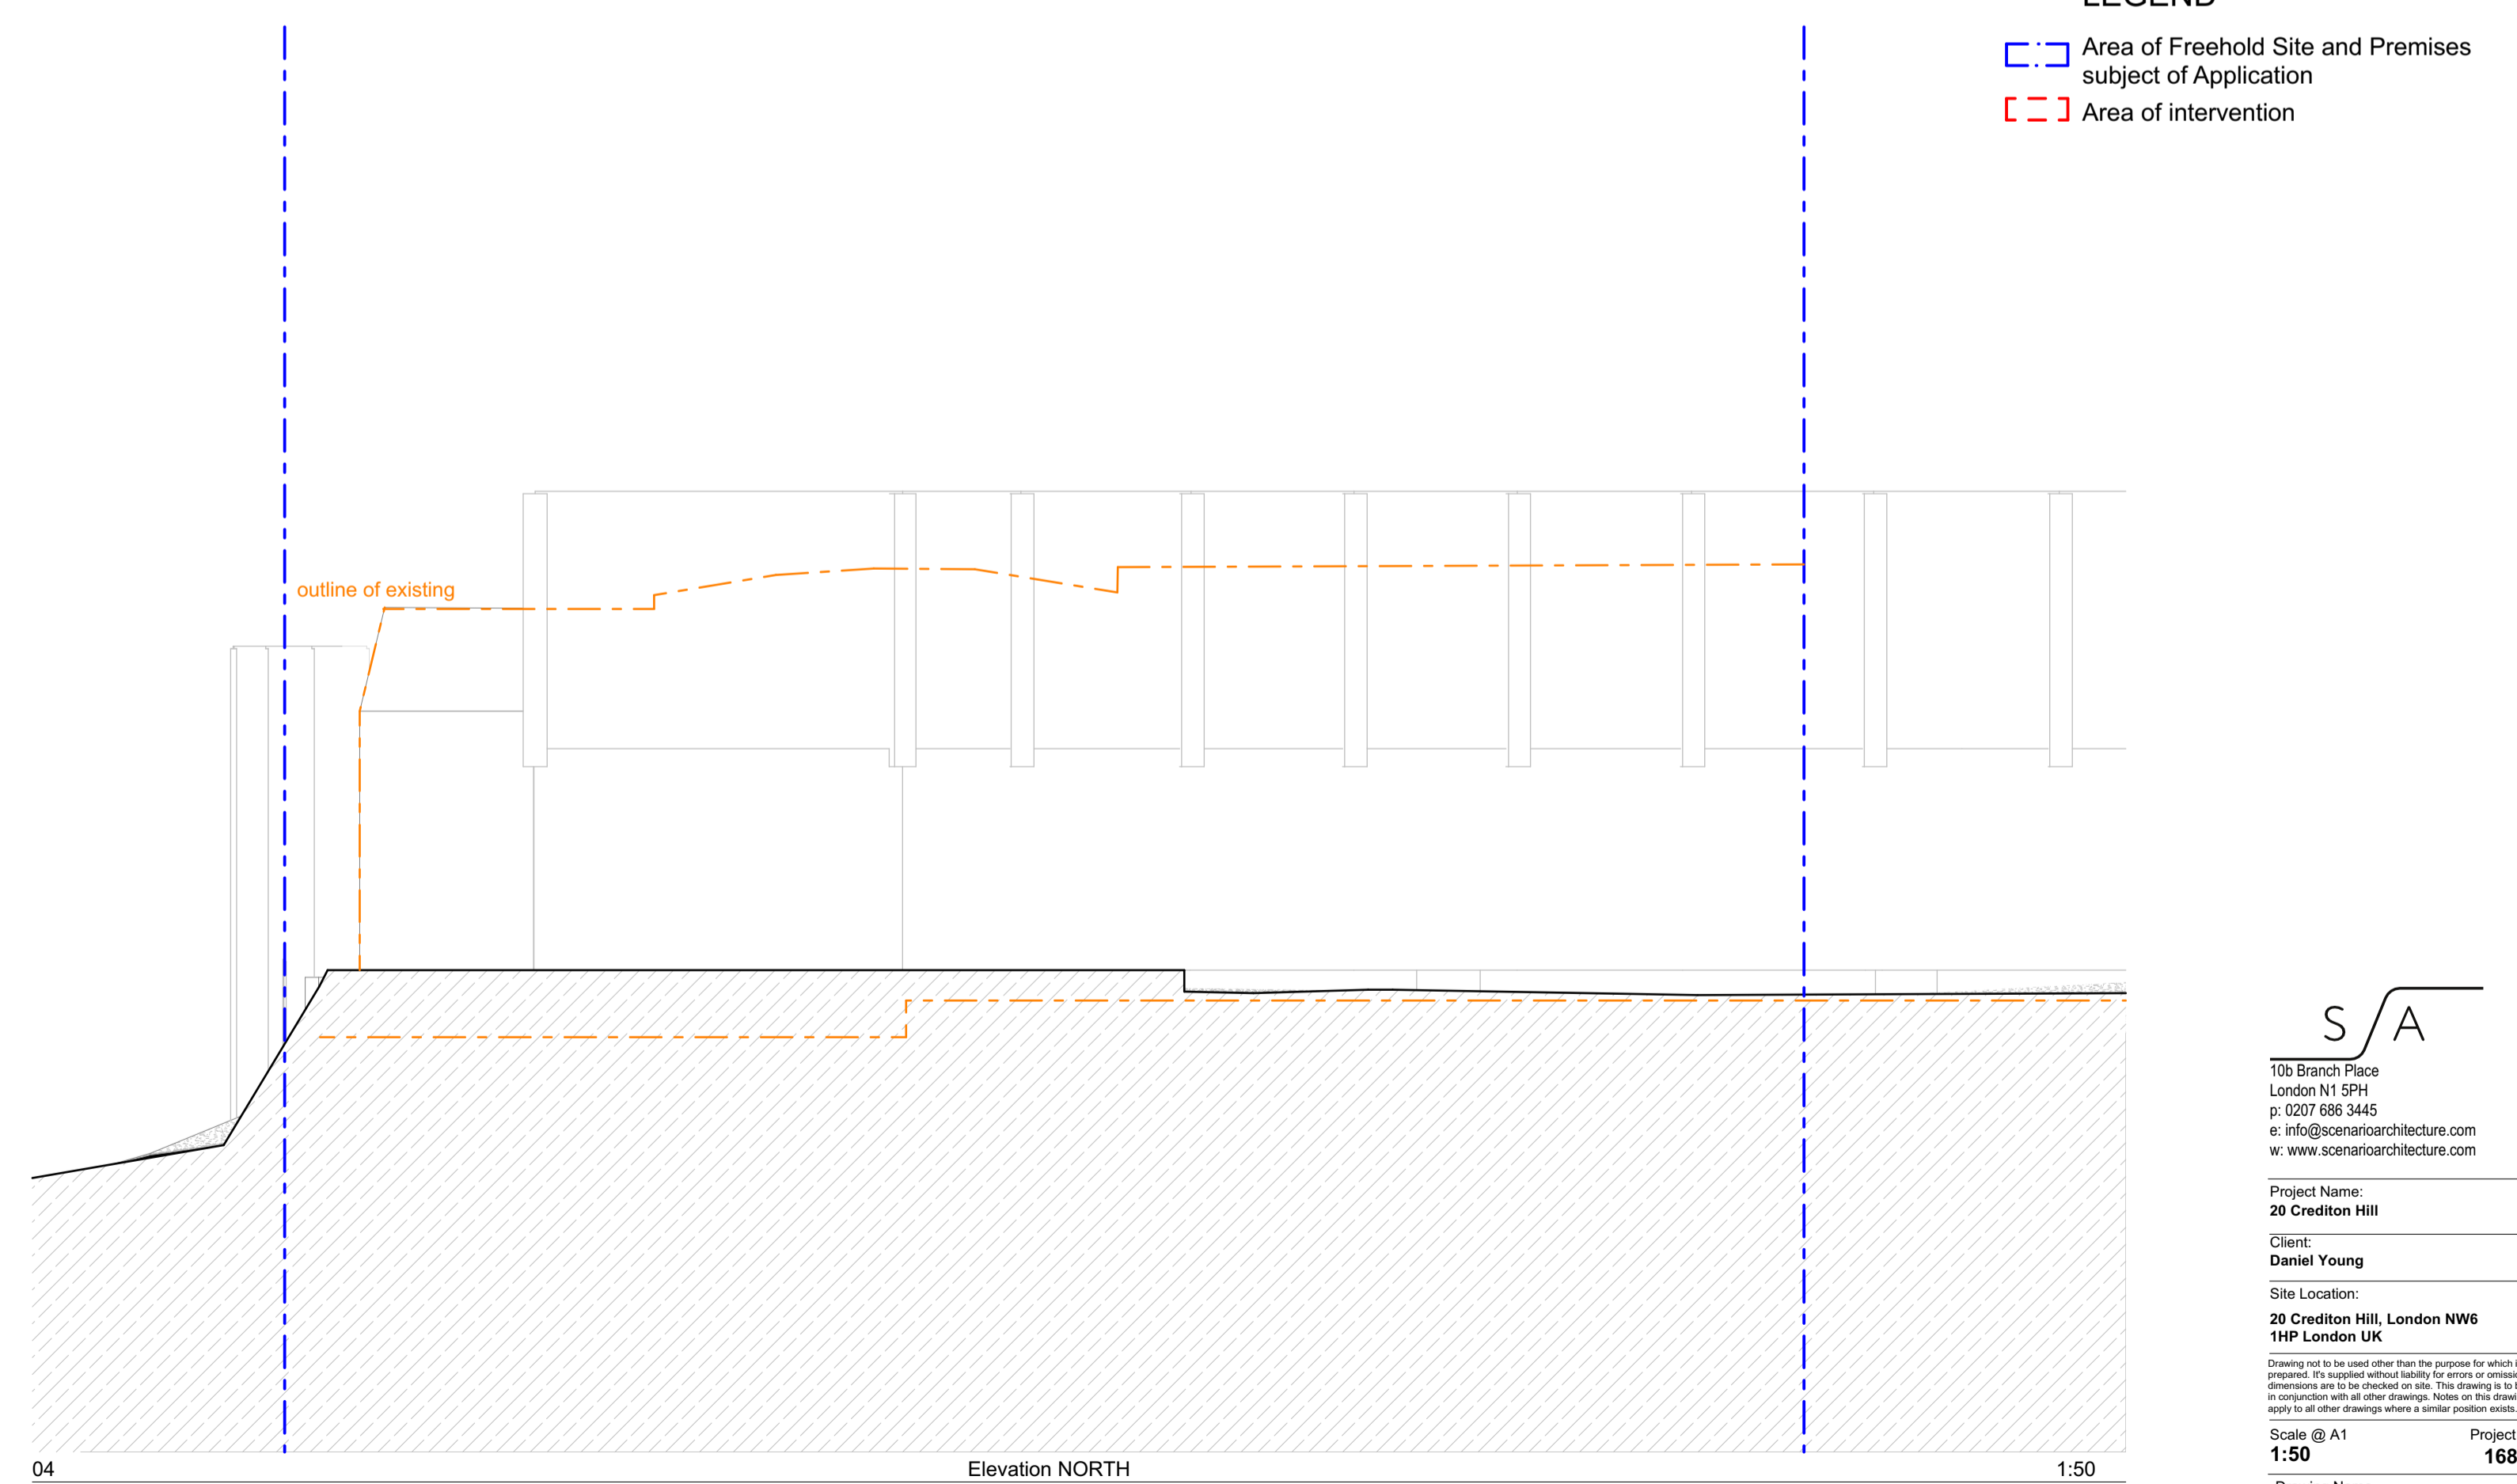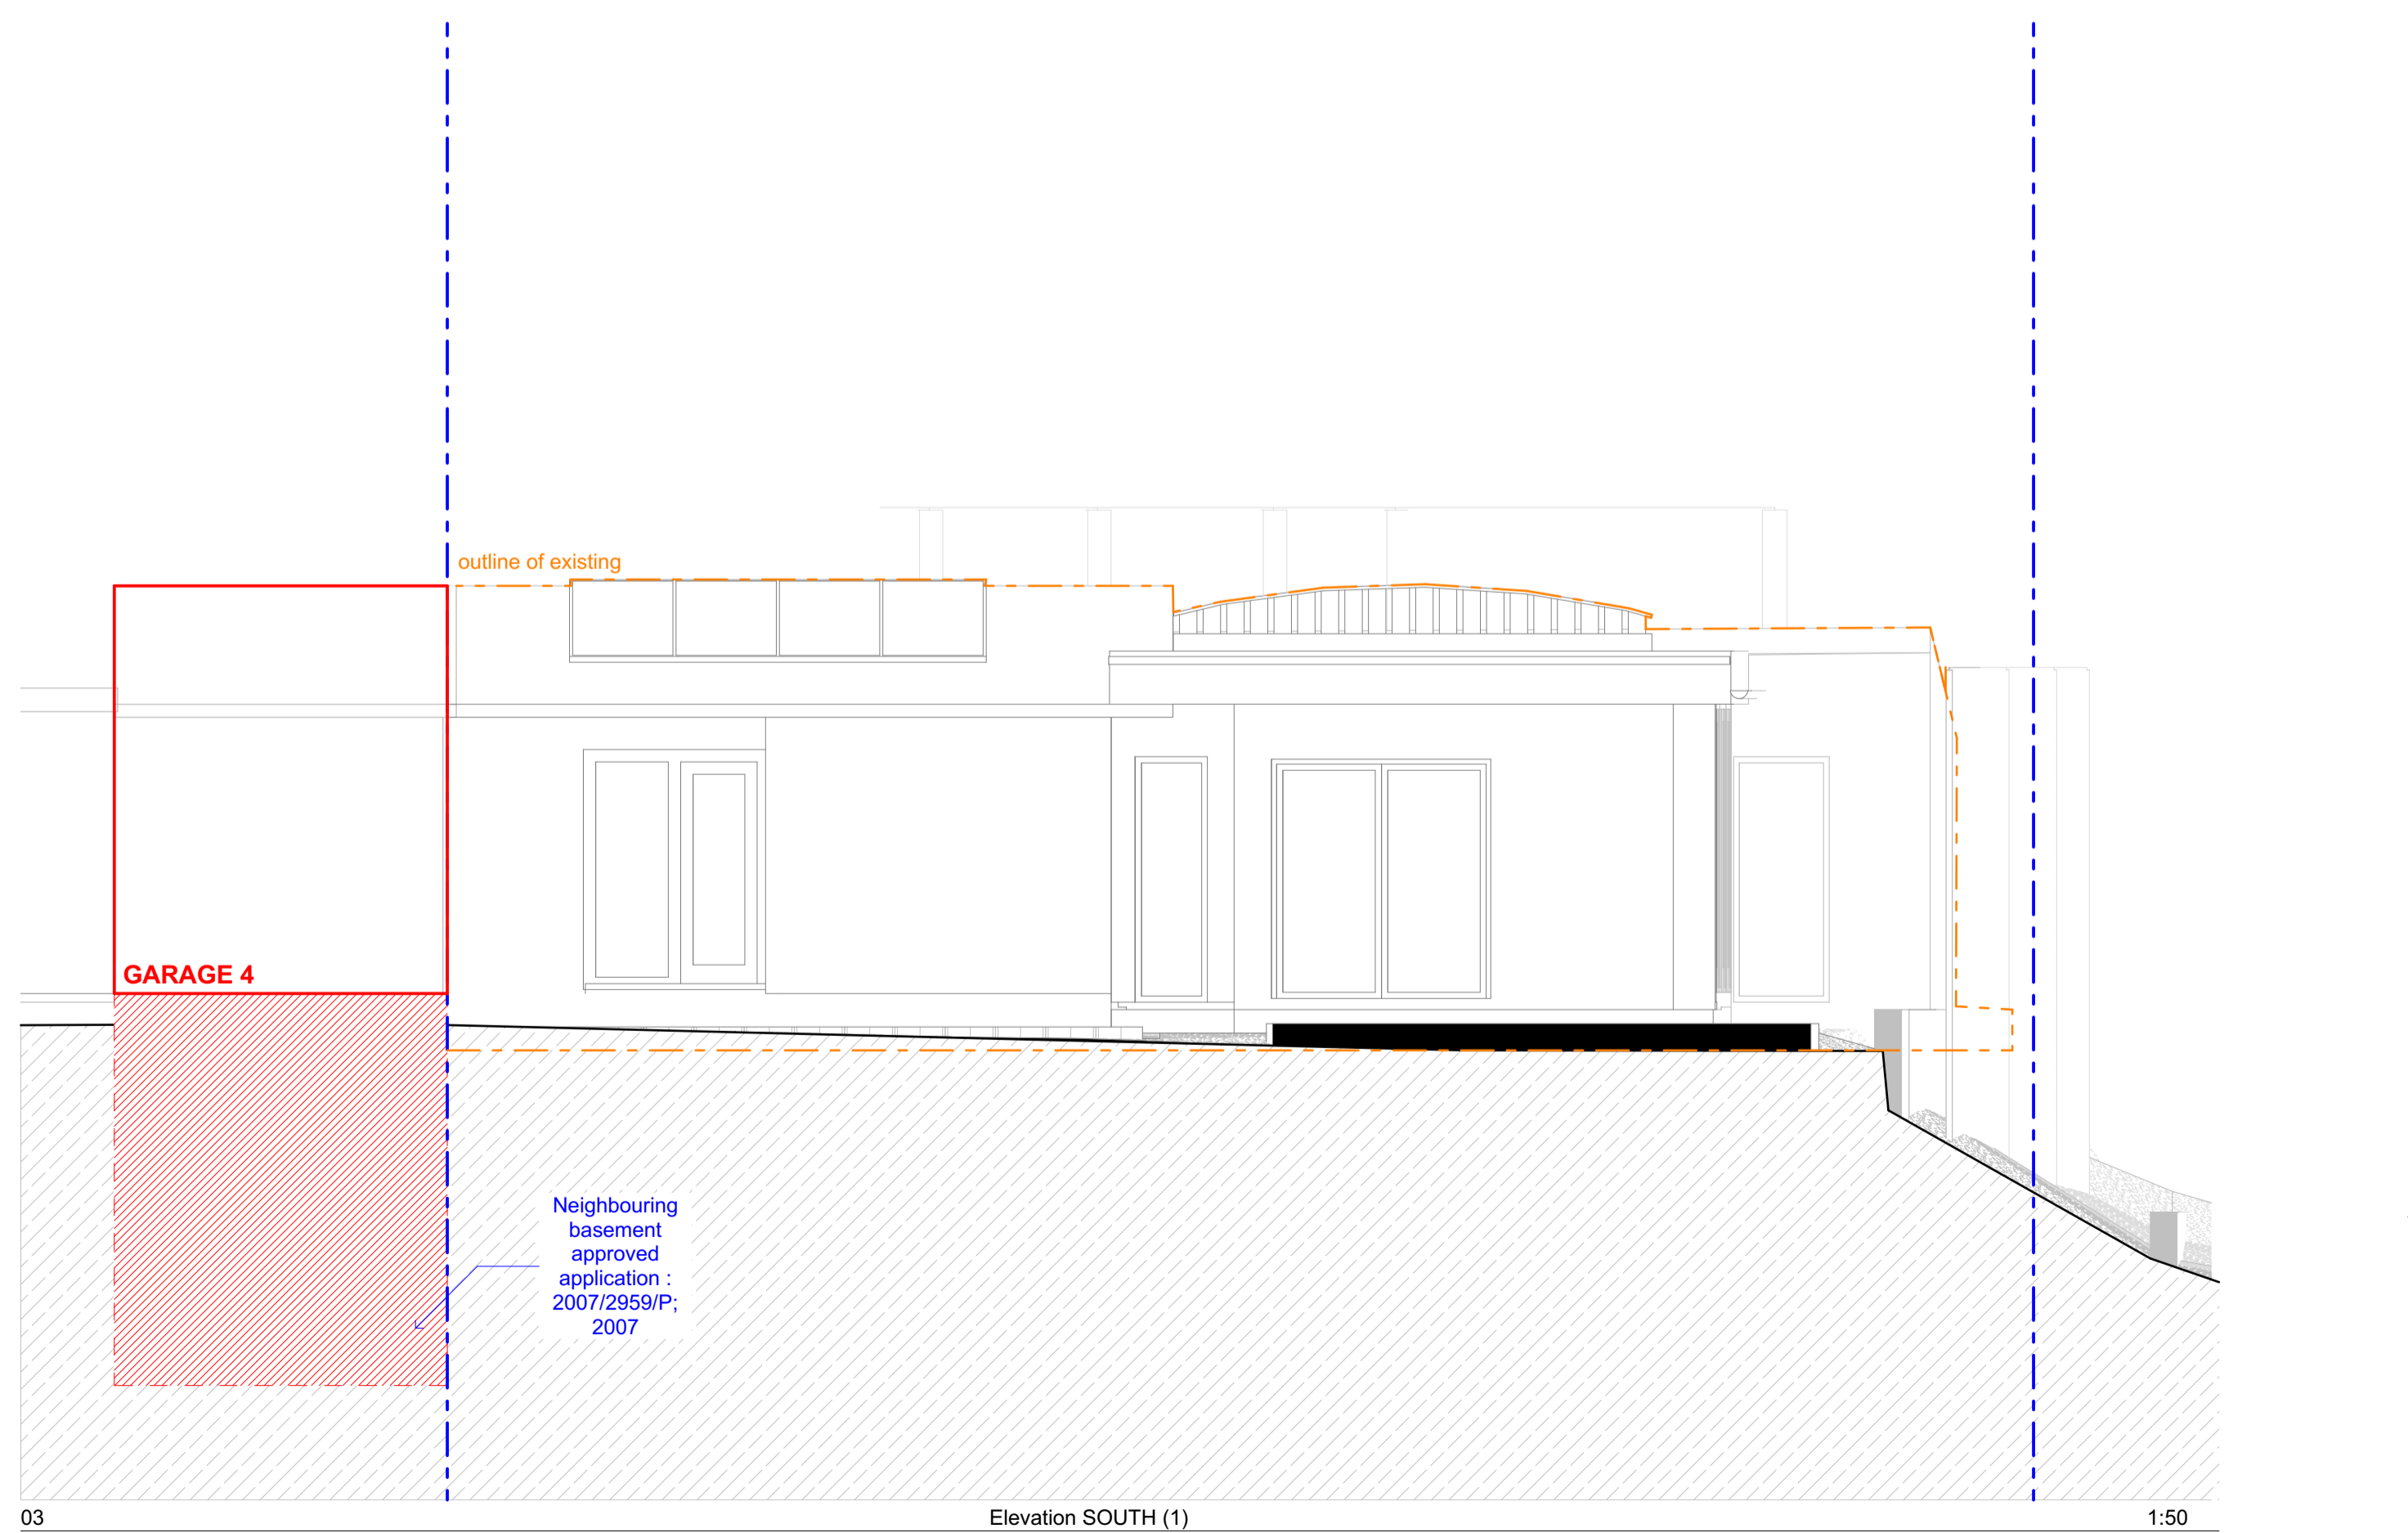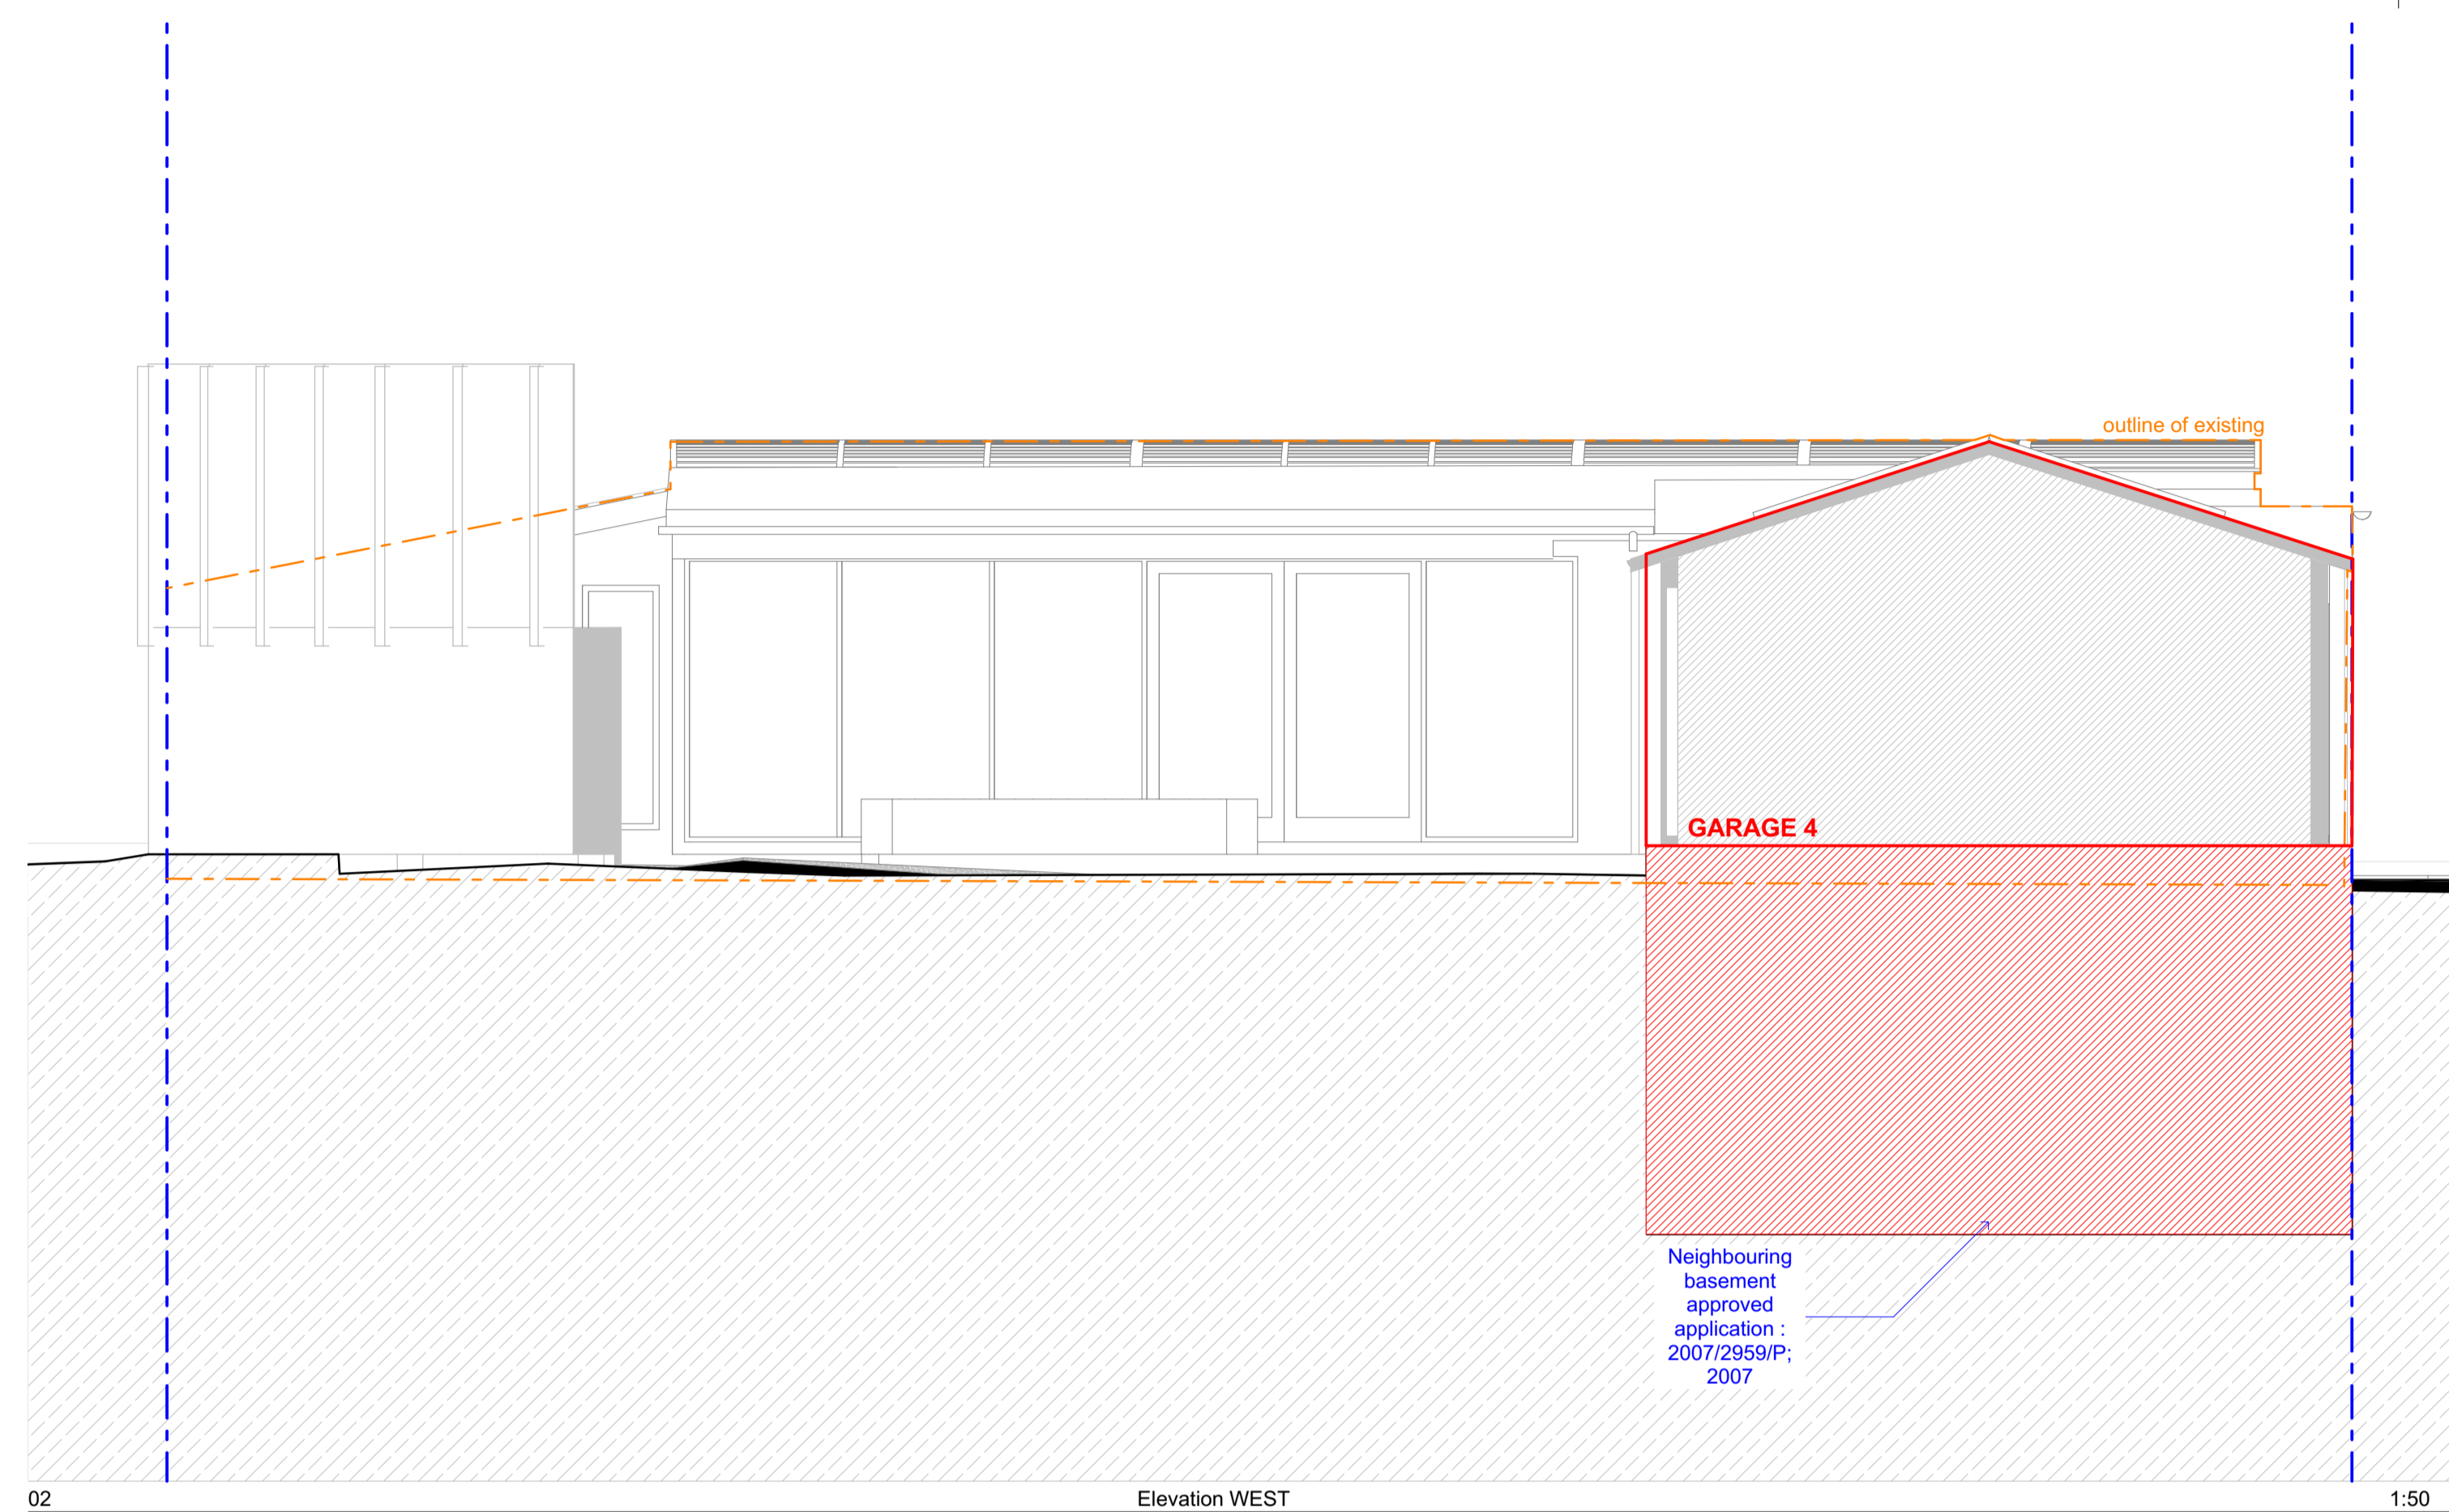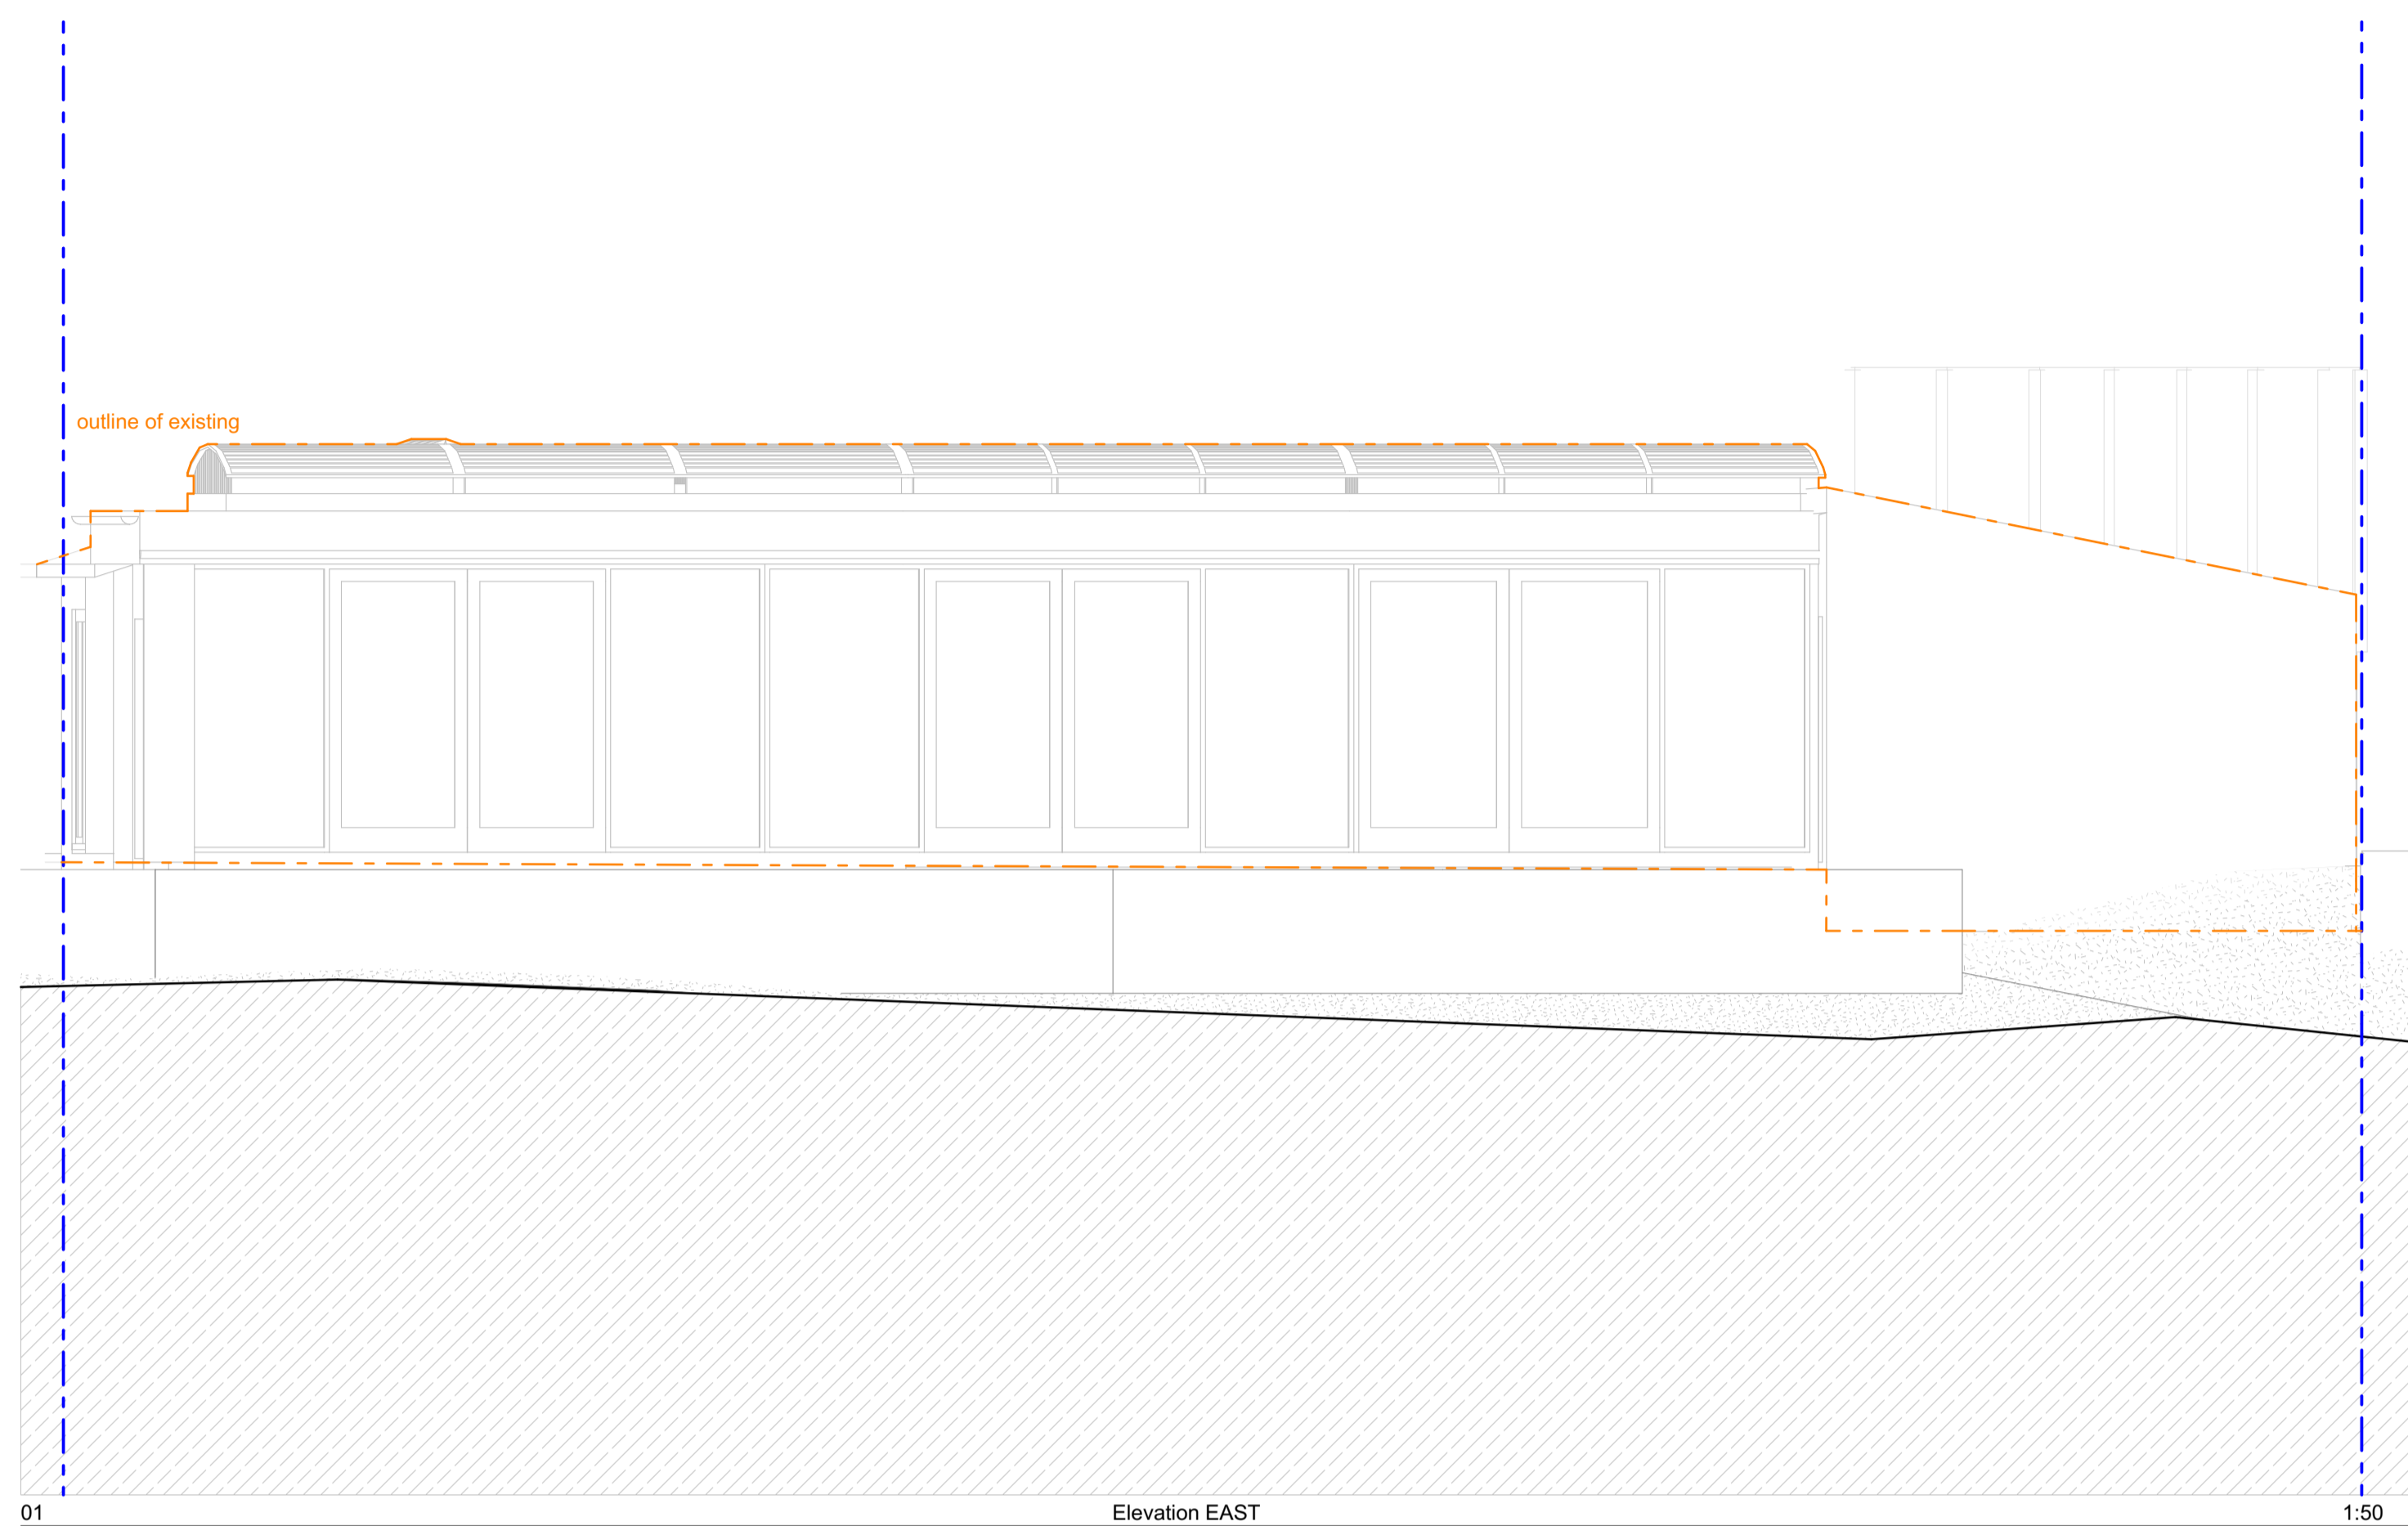

LEGEND
[Blue dashed line] Area of Freehold Site and Premises subject of Application
[Red dashed line] Area of intervention

SCALE 1:50
0 1000 2000 3000mm

S/A
106 Branch Place
London N1 5PH
t: 0207 686 3445
e: info@scenarioarchitecture.com
w: www.scenarioarchitecture.com

Project Name:
20 Crediton Hill

Client:
Daniel Young

Site Location:
20 Crediton Hill, London NW6
HWP London UK

Drawings are to be used only for the purpose for which it was prepared. It is issued without liability for errors or omissions. All dimensions are to be checked on site. This drawing is to be read in conjunction with all other drawings. Notes on this drawing will apply to all other drawings where a similar position exists.


Scale @ A1
1:50

Project No.
168


Drawing Name
Proposed Elevations

Drawing Number
PR-A2.01

Rev

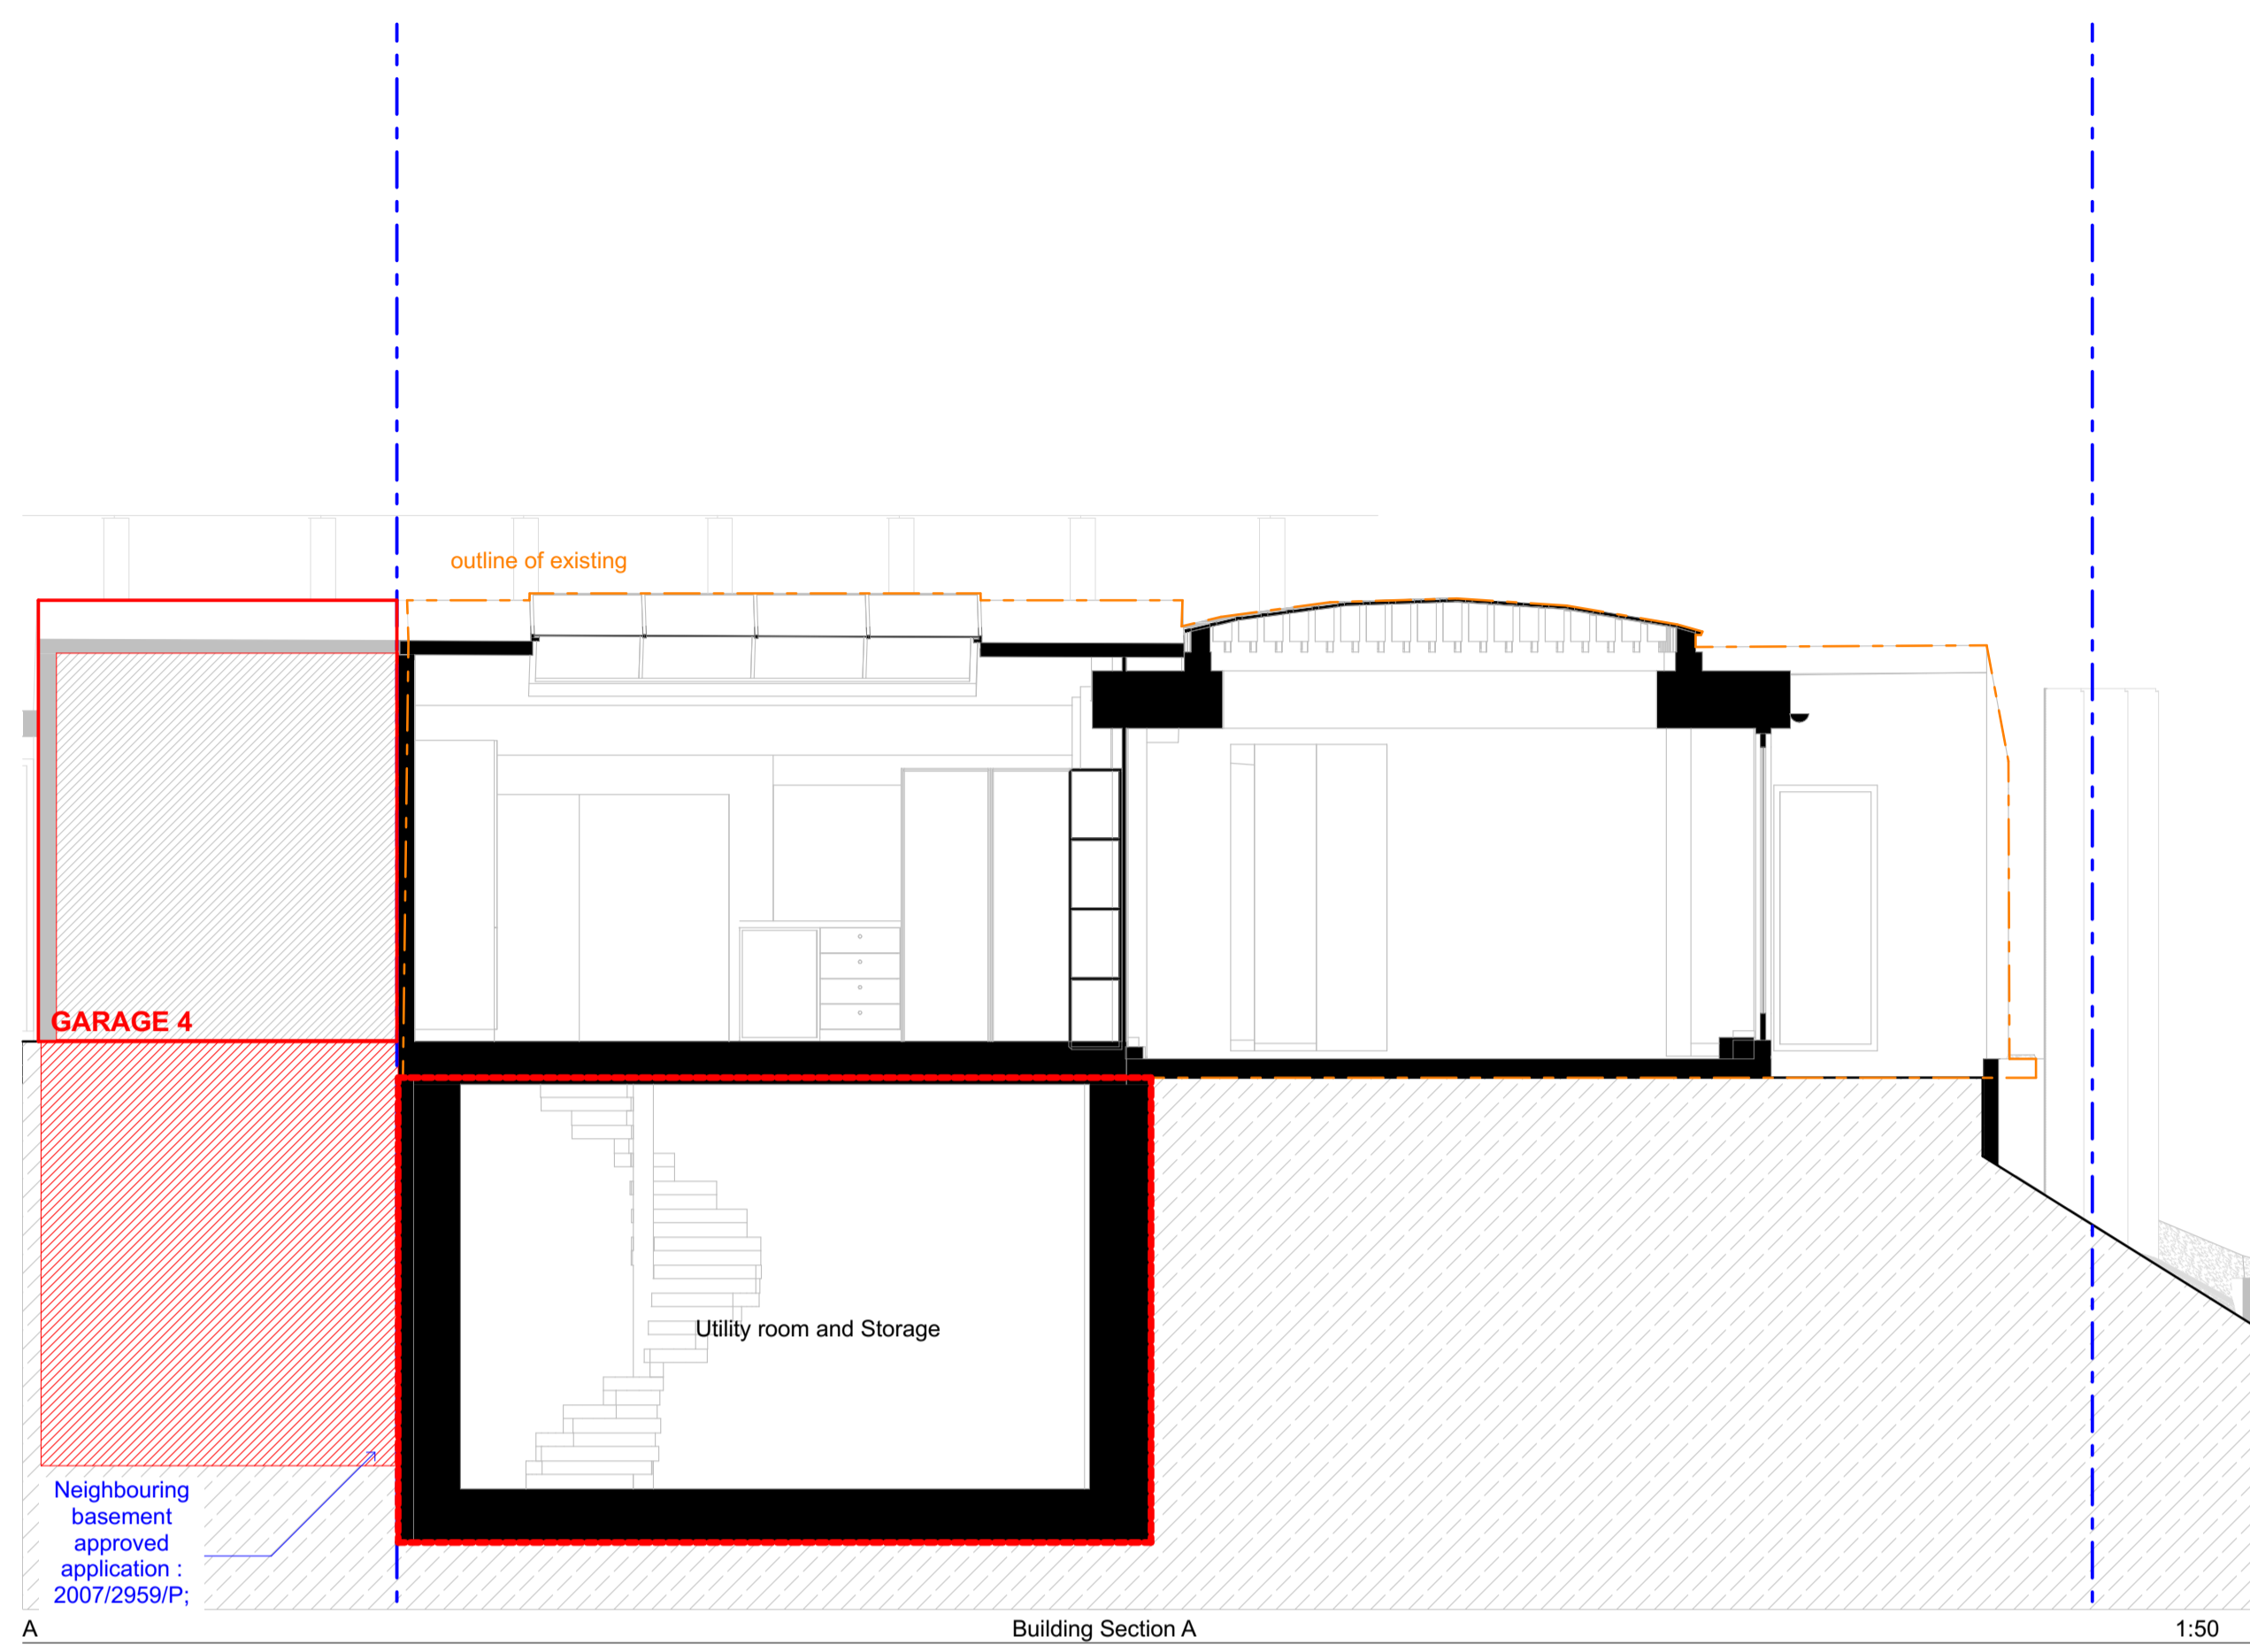

LEGEND
 [Blue dashed line] Area of Freehold Site and Premises subject of Application
 [Red dashed line] Area of intervention

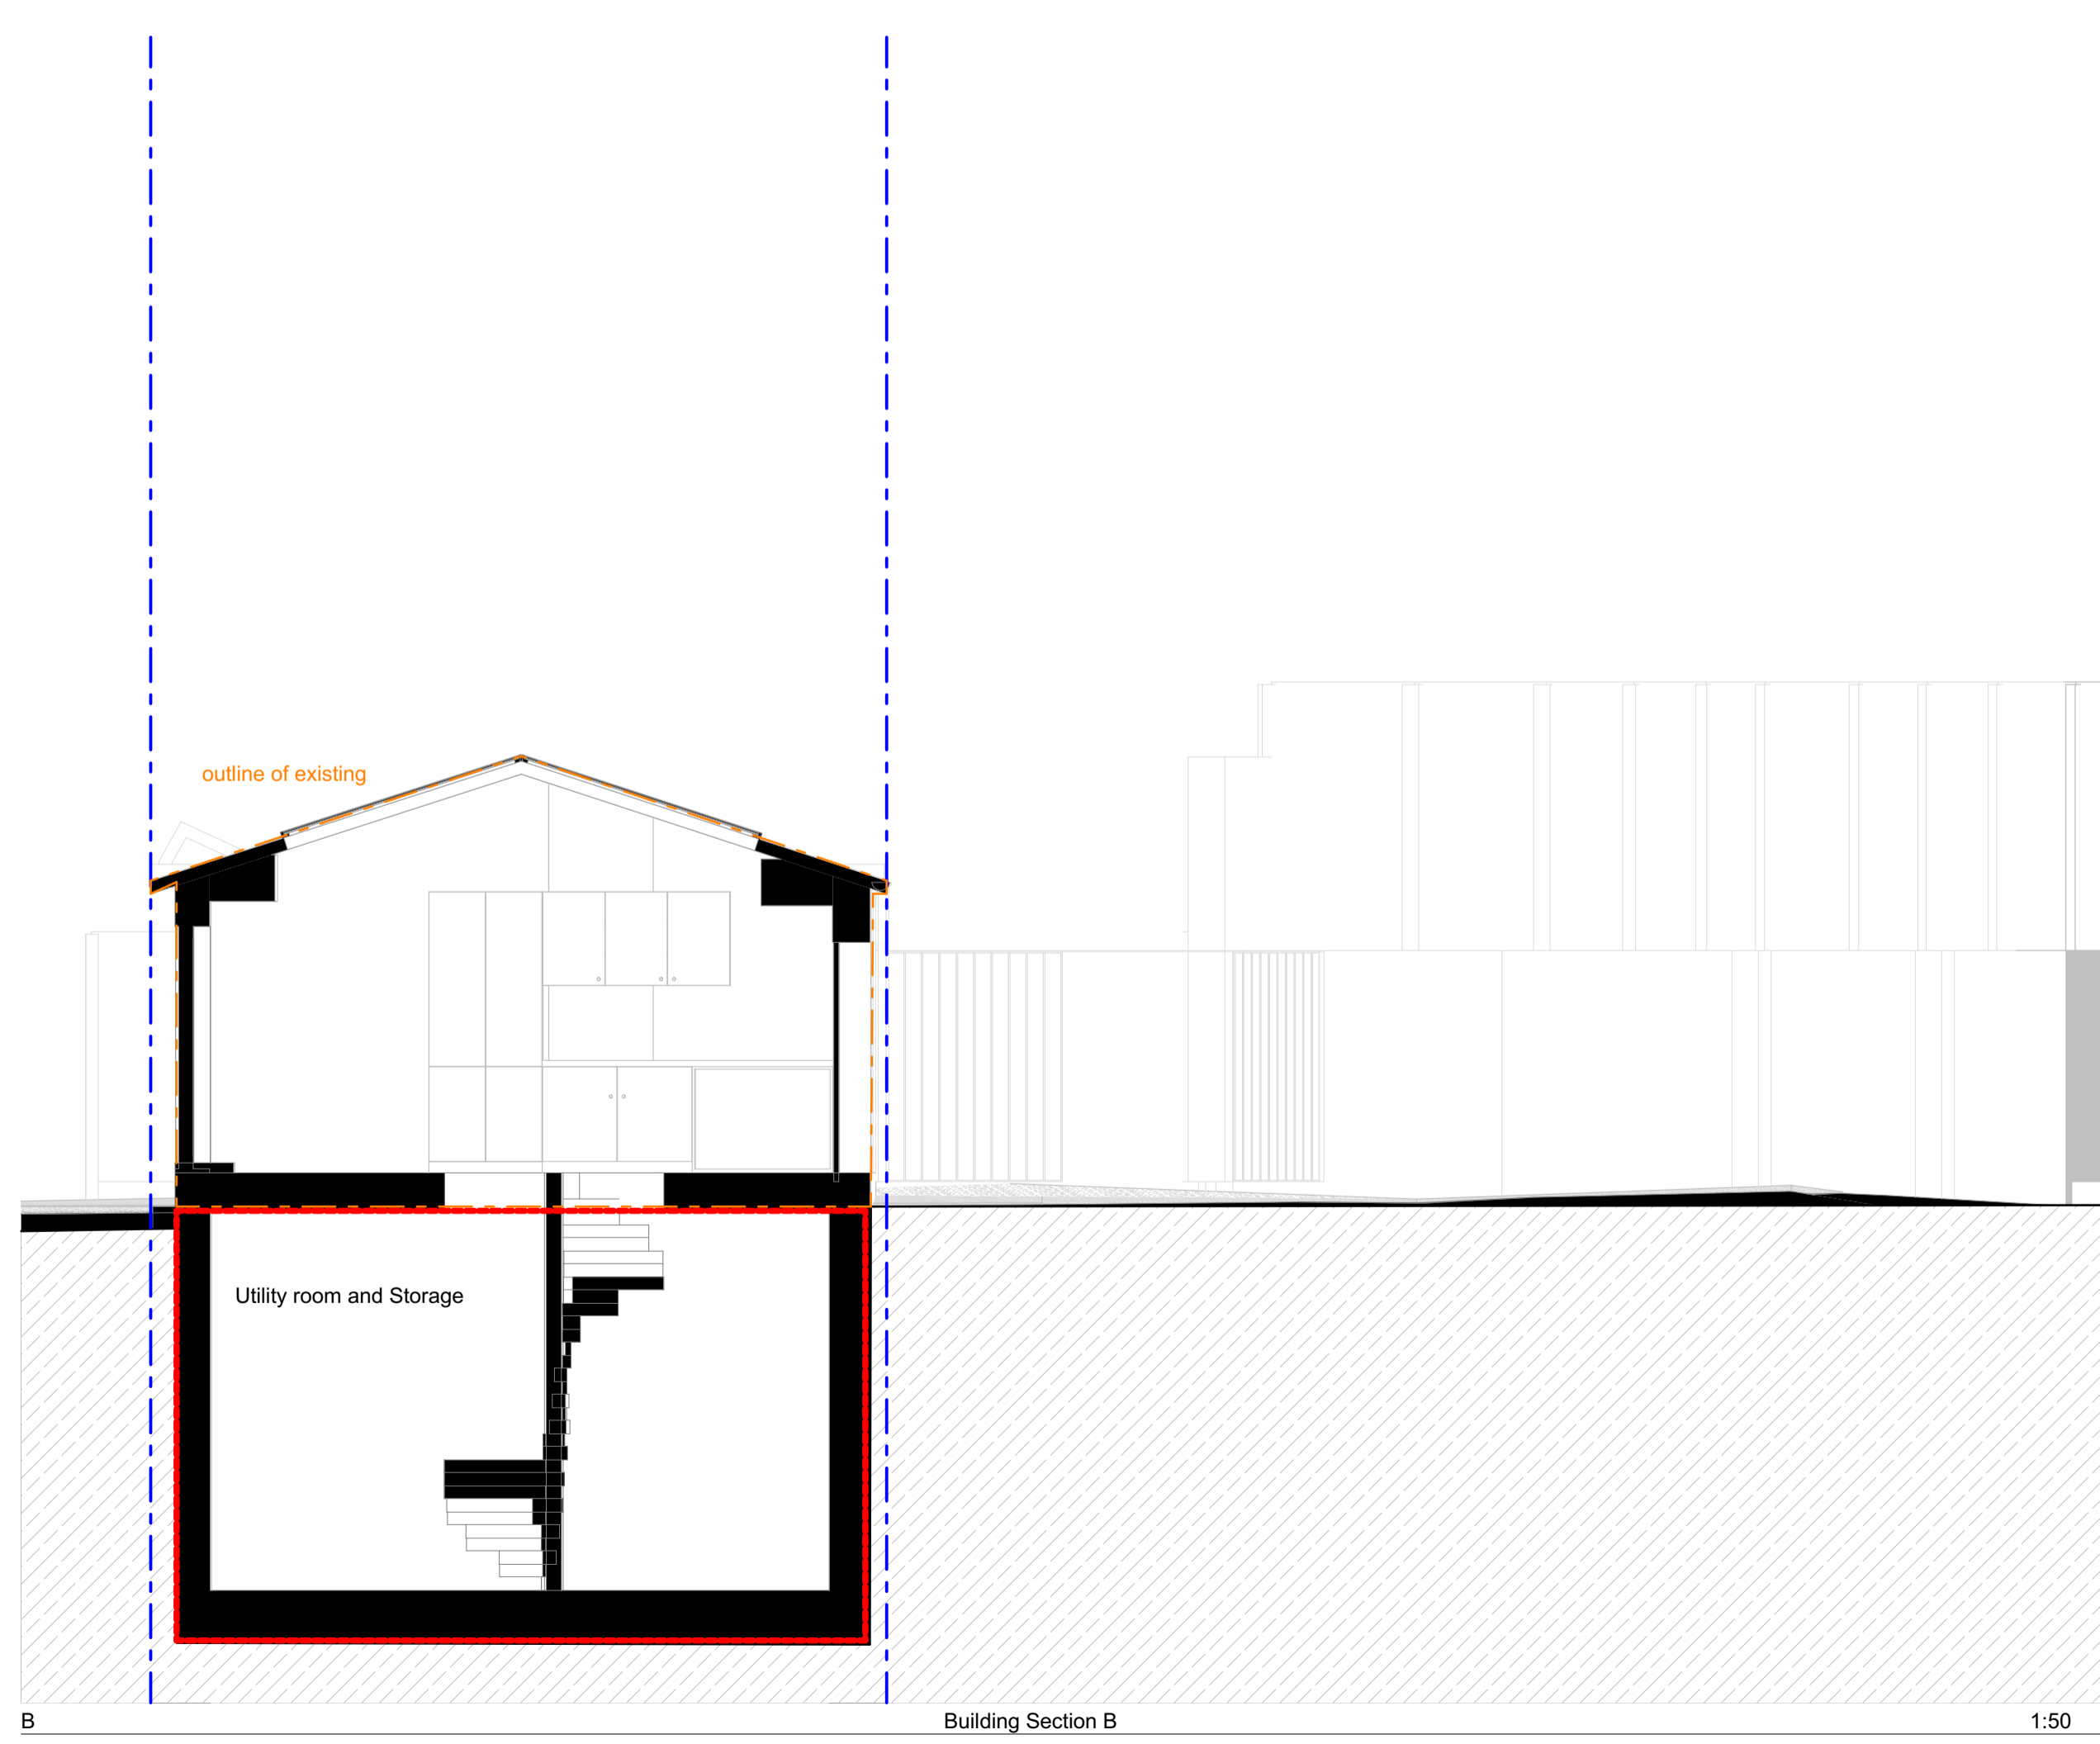

SCALE 1:50
 0 1000 2000 3000mm

S/A
 100 Branch Place
 London N1 5PH
 t: 0207 686 3445
 e: info@scenarioarchitecture.com
 w: www.scenarioarchitecture.com

Project Name:
20 Crediton Hill

Client:
Daniel Young

Site Location:
**20 Crediton Hill, London NW6
 HWP London UK**

Planning work is for client's use only. It is not to be used for any other purpose for which it was prepared. It is supplied without liability for errors or omissions. All dimensions are to be checked on site. This drawing is to be read in conjunction with all other drawings. Notes on this drawing will apply to all other drawings where a similar position exists.

Scale @ A1
1:50

Project No.
168

Drawing Name
Proposed Sections

Drawing Number
PR-A3.01

Rev

Downloaded from ScenarioArchitecture.com on 10/09/2024 10:00:00 AM. All rights reserved.