



Notes:

Copyright@SequinDesign


This drawing is the property of SEQUIN DESIGN and is the subject of Intellectual Property Rights including copyright and design right and shall not be reproduced, copied, loaned or submitted to any other party without the written consent of SEQUIN DESIGN. This drawing is not to be scaled for construction. Just to scale for planning purposes. Only figured dimensions to be taken. Any discrepancies to be reported SEQUIN DESIGN prior to setting out or ordering of any materials.

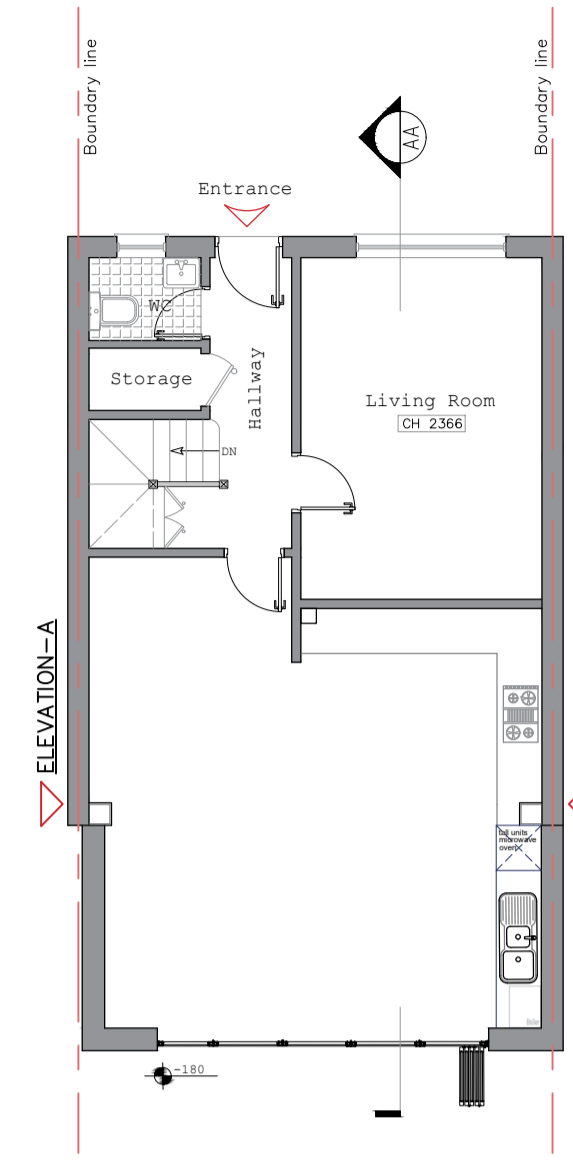


EXISTING GROUND FLOOR PLAN
SCALE 1:100

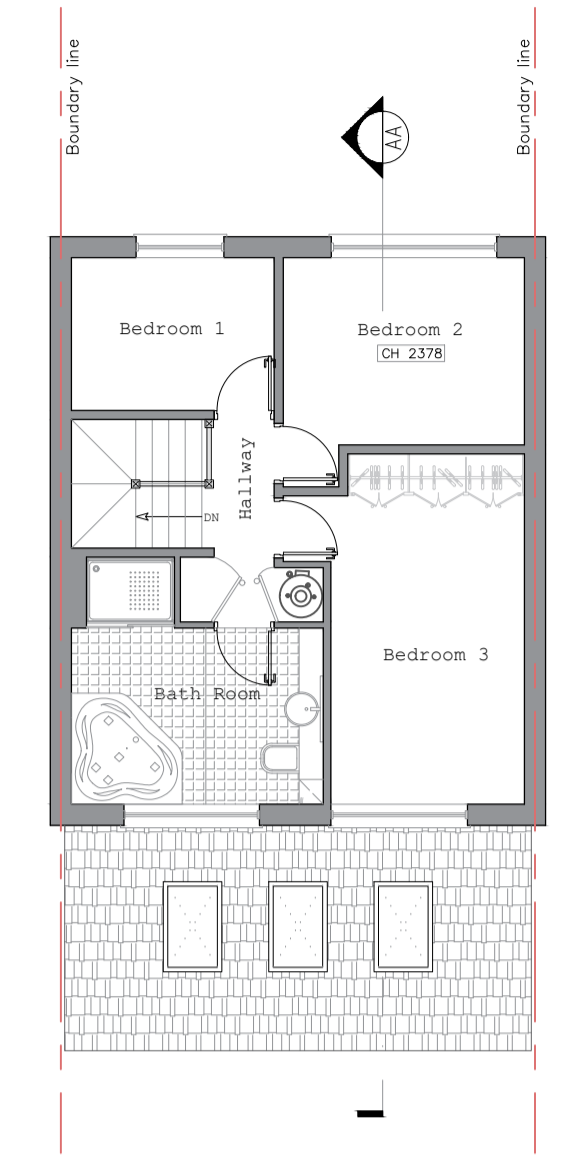


EXISTING FIRST FLOOR PLAN
SCALE 1:100

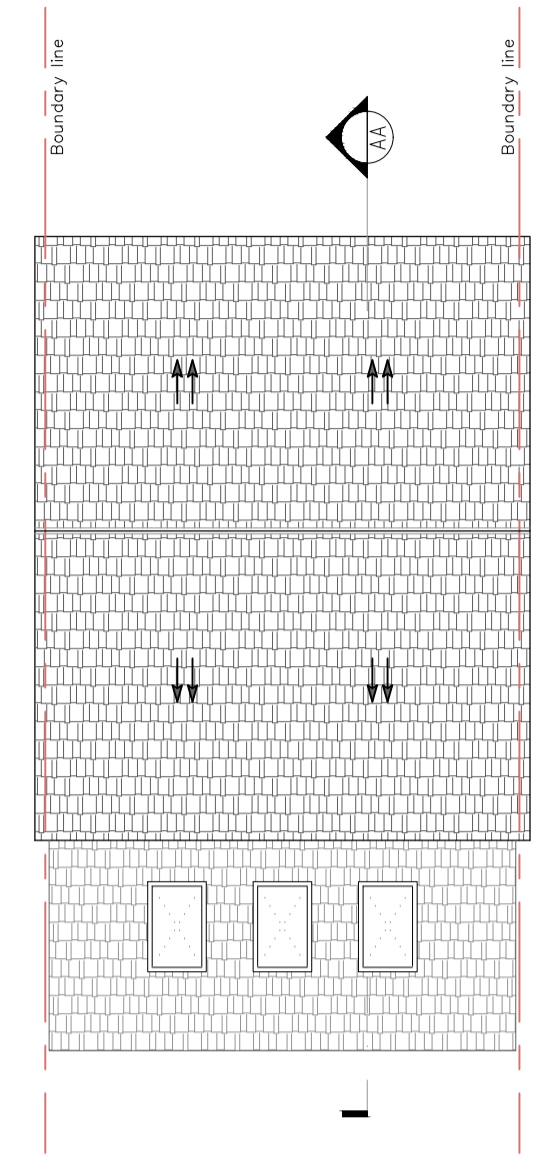


EXISTING ROOF PLAN
SCALE 1:100

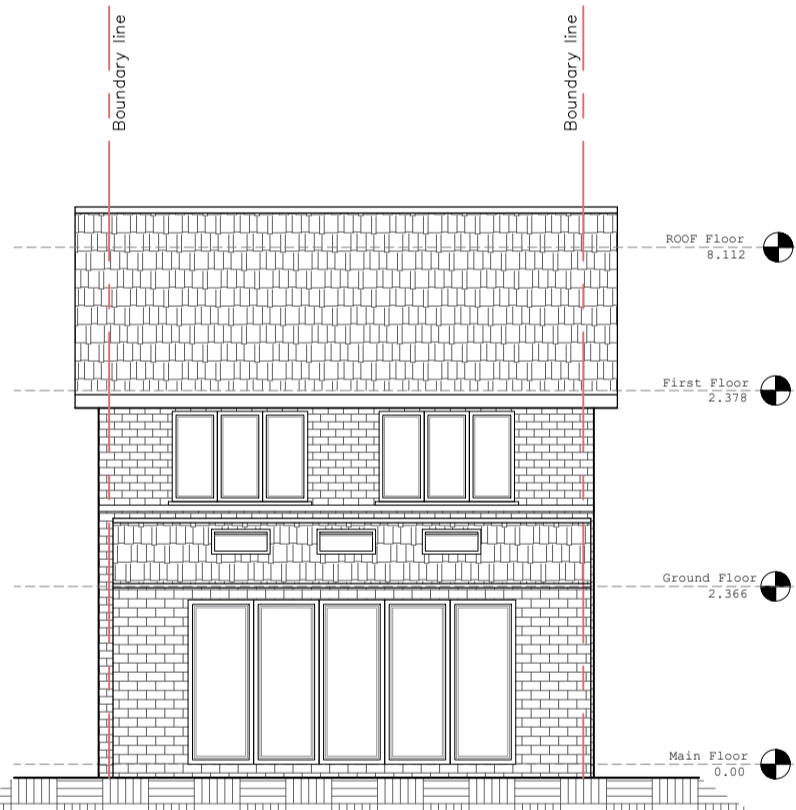

EXISTING REAR ELEVATION
SCALE 1:100

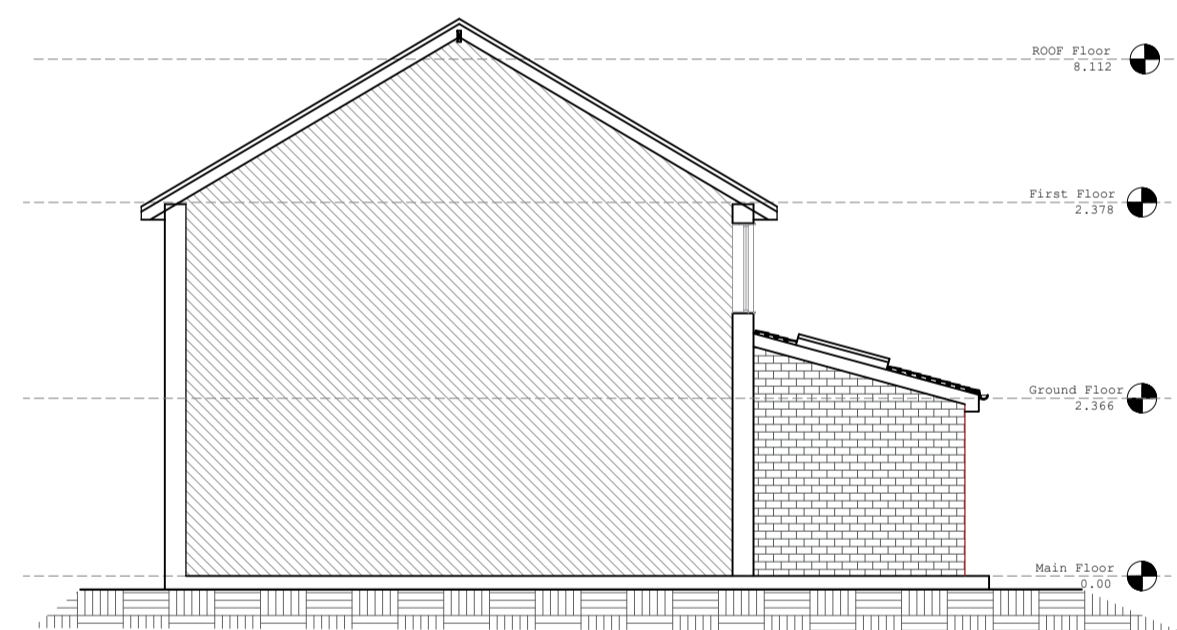



EXISTING SIDE ELEVATION/VIEW A
SCALE 1:100

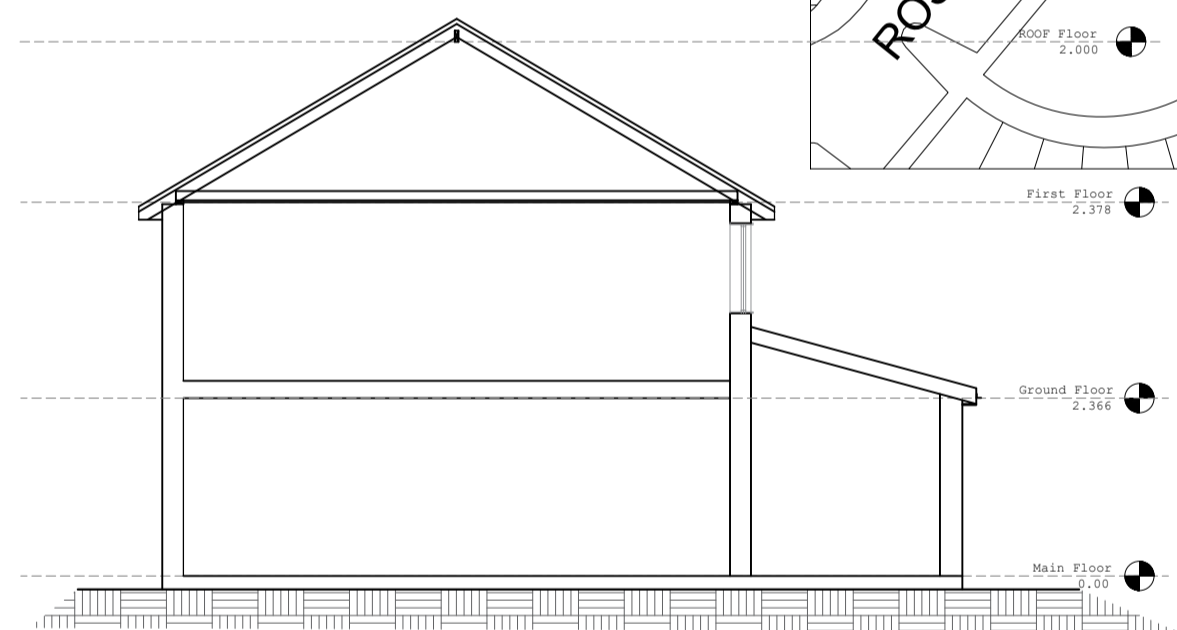

EXISTING SECTION AA
SCALE 1:100



PROPOSED SITE LOCATION
SCALE 1:500

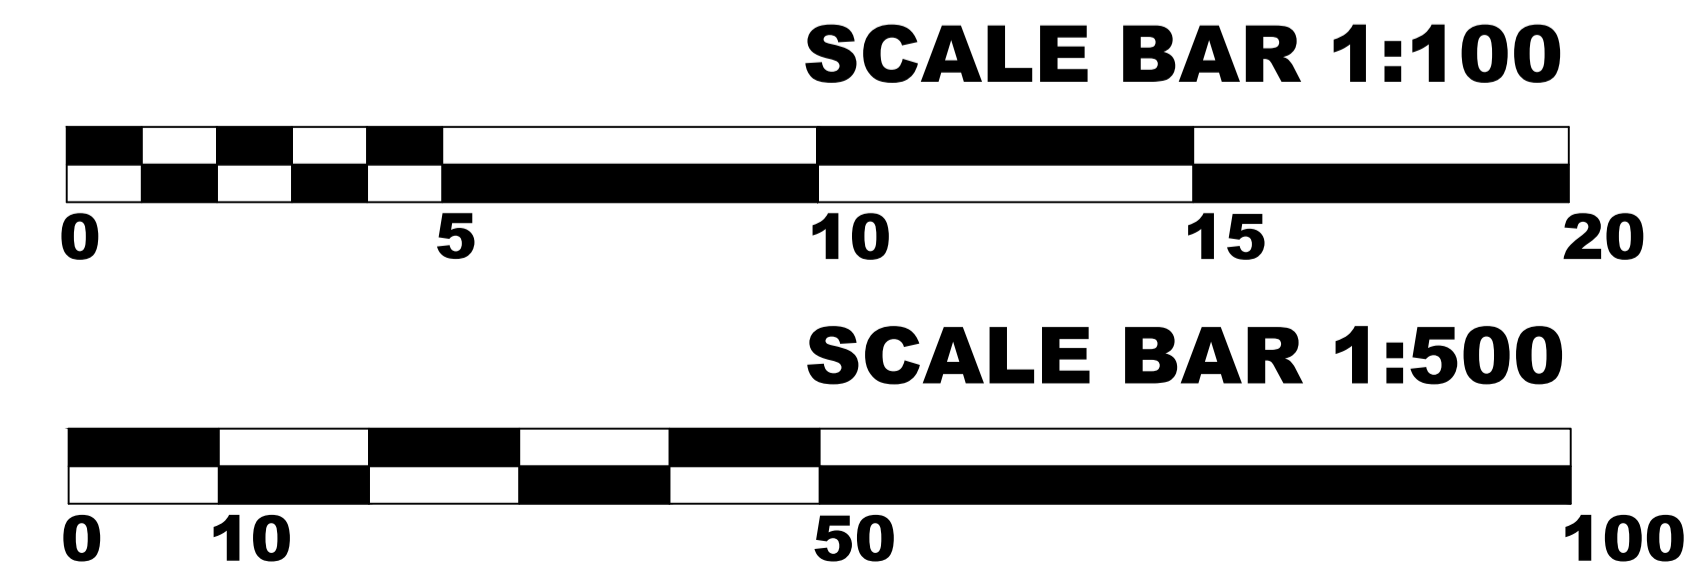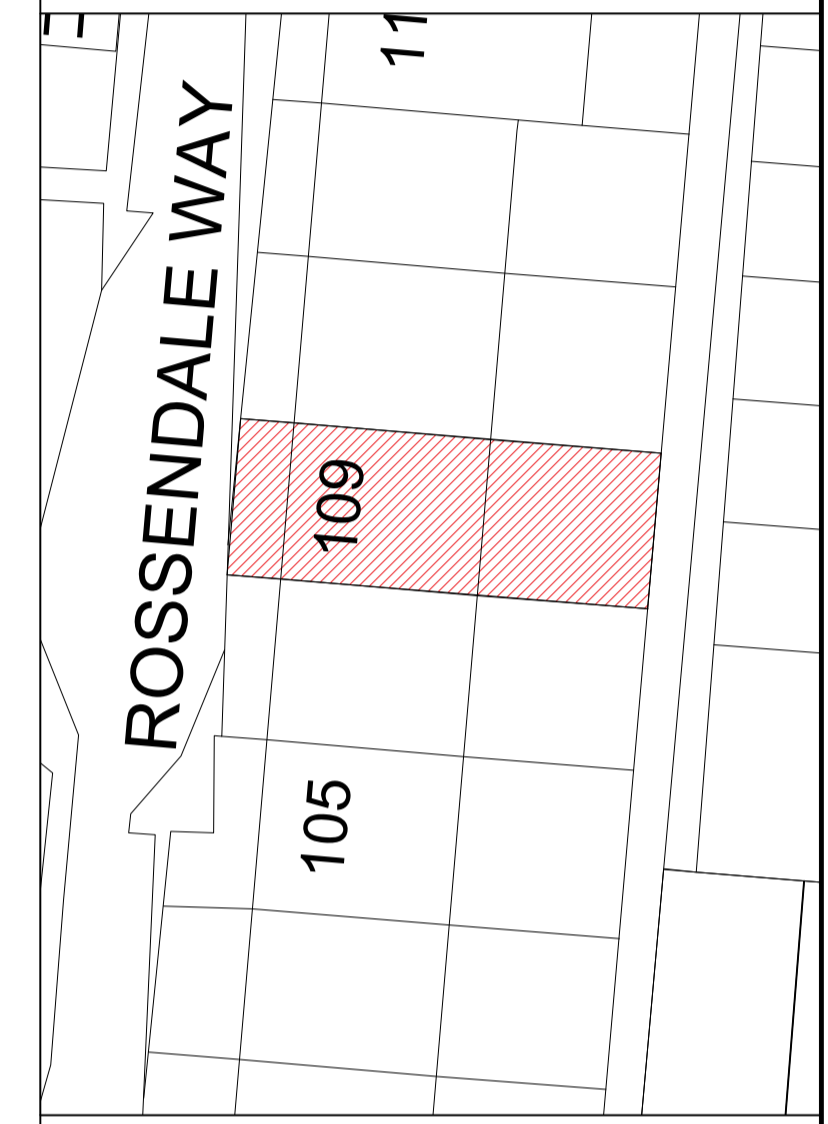

DRAFT
NOT FOR CONSTRUCTION

REV.	DESCRIPTION	BY	DATE
CONSTRUCTION ISSUE			

SEQUIN DESIGN
 Sequin Design
 Architectural services
 +44 7403401414
 www.sequindesign.com
 info@sequindesign.com

CLIENT:
Green Inside Ltd 11 Bute St
SW7 3E

ARCHITECT:
SEQUIN DESIGN
ARCHITECTURAL SERVICES
LONDON

SITE: 109 ROSSENDALE WAY NW1 0AX			
TITLE: EXISTING DRAWINGS EXISTING & PROPOSED SITE PLAN			
SCALE AT A1: 1:100/500/1250	DATE: 18/09/2023	DRAWN: PT	SIZE: A1
PROJECT NO: SD-52	DRAWING NO: PO-1	REVISION: -	