


2 Elevation Locator
Scale: 1:200

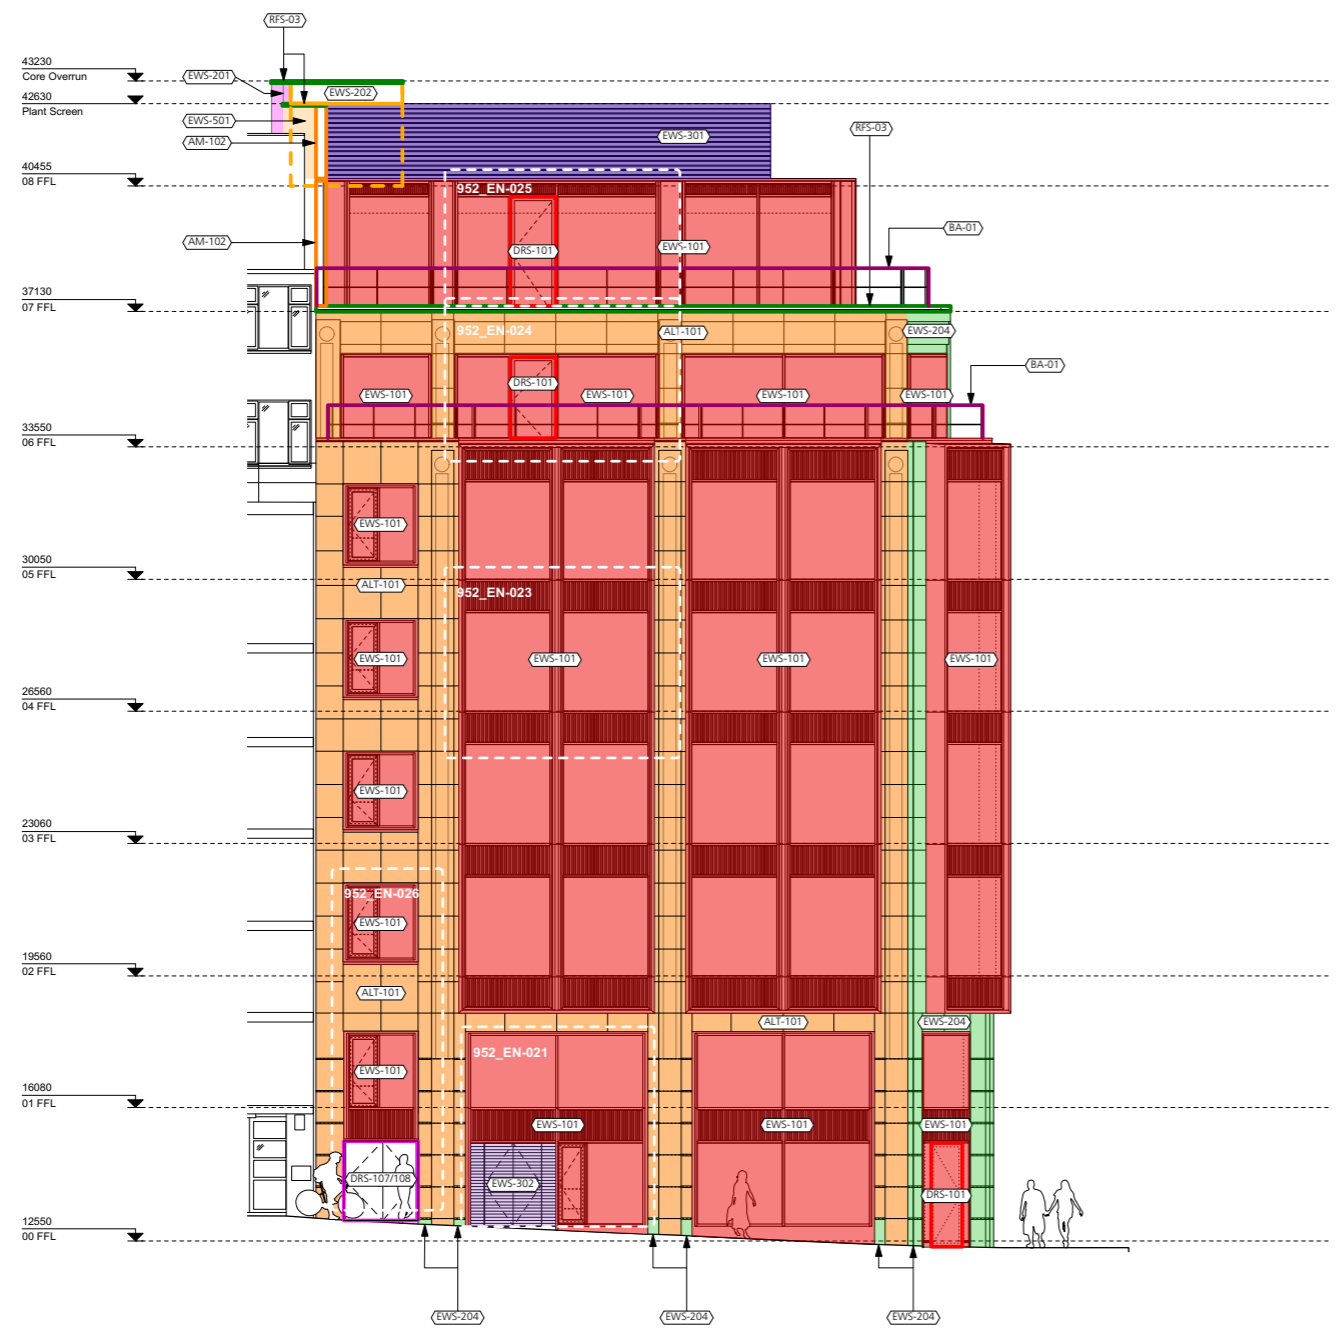

1 Proposed South Elevation
Scale: 1:100

KEY

Facade Finishes

- EXTERNAL WALL SYSTEMS**
- **EWS-101**
Aluminium Stick Capped Curtain Wall System and pressure relief vents
- **EWS-201**
SFS Built up (external) wall and brick outer leaf
- **EWS-202**
SFS Built up (external) wall and metal rainscreen
- **EWS-203**
SFS Built up (external) wall and granite outer leaf.
- **EWS-204**
New granite to remodel plinth / piers
- **EWS-301**
Roof plant screen
- **EWS-302**
Louvre screen to bin store
- **EWS-401**
Metal rainscreen to main entrance portal
- **EWS-402**
Projecting canopy to main entrance portal
- **EWS-501**
Brickwork to plant enclosure
- OTHER**
- **ALT-101**
Grit blasting of existing granite
- **AM-102**
Various aluminium flashings
- **BA-01**
External terrace balustrade
- **RFS-03**
Aluminium Copings
- **DRS-101**
Aluminium external glazed doors to CW system EWS-101.
- **DRS-107/108**
PPC metal door

NOTES

Read in conjunction with EN Series drawings.

DRAWING MUST BE VIEWED IN COLOUR



DRAWING NOTES:
All dimensions to be checked on site prior to commencement of any works, and/or preparation of any shop drawings.
Sizes of and dimensions to any structural elements are indicative only. See structural engineers drawings for actual sizes/dimensions.
Sizes of and dimensions to any service elements are indicative only. See service engineers drawings for actual sizes and dimensions.
This drawing to be read in conjunction with all other Architect's drawings, specifications and other Consultants' information.
All proprietary systems shown on this drawing are to be installed strictly in accordance with the Manufacturers/Suppliers recommended details.
Any discrepancies between information shown on this drawing and any other contract information or manufacturers/suppliers recommendations is to be brought to the attention of the Architect.
DO NOT SCALE FROM THIS DRAWING.

STATUS	REVISION	DATE
T1	TENDER ISSUE	24.11.17

DRAWING	Proposed South Elevation Facade Scoping
SCALE	1:100 @ A1 (1:200 @ A3)
DATE	NOV 2017
DWG No.	952_EN-11
DRAWING STATUS	TENDER

DRAWING FILE REF	000 Drawing Name	Buckley Gray Yeoman Studio 4.04 The Tea Building 56 Shoreditch High Street London E1 6JJ T: 020 7033 9913 F: 020 7033 9914
DRAWN BY	NJ	
REVISION	T1	CLIENT Orchard Street Investment Management
PROJECT	75 Farringdon Road	

Information contained on this drawing is the sole copyright of Buckley Gray Yeoman and is not to be reproduced without their permission.