



SECTION A-A

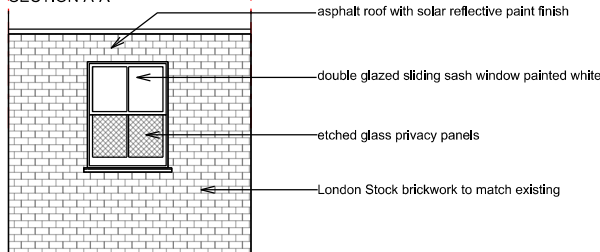


EXTENSION SIDE ELEVATION

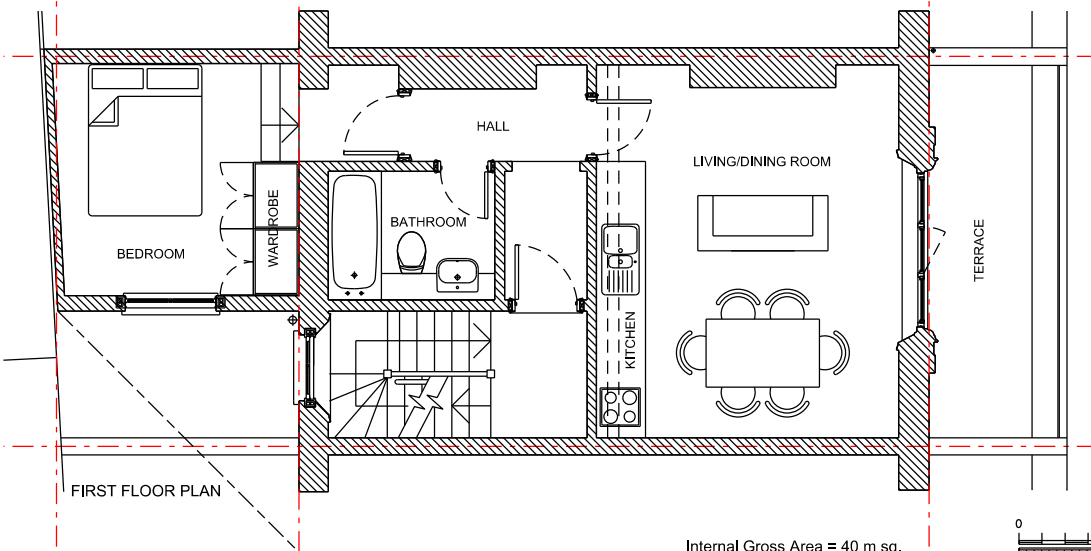

FIRST FLOOR PLAN

Internal Gross Area = 40 m sq.

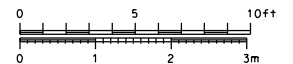

KP ARCHITECTS LIMITED
 25 Crossfield Road, London NW3 4NT
 tel. 07931 700 438 kasia@kparchitects.co.uk

Revisions:

A	01/02/2023	0000000000
B		
C		
D		
E		

Drawing Status:

Preliminary for Approval	
Design Approved by Client	
Planning Drawing	
Tender Drawing	
Construction Drawing	

Project: 65 REGENT'S PARK ROAD, LONDON NW1 8XD

Title: PROPOSED PLAN & SECTION A-A

Scale: 1:50 @A2 / 1:100 @A4

Date: 22/09/2023

Drawing Number: 314/L/04



Do not scale from this drawing.
 Resolve discrepancies prior to construction. If in doubt ASK
 This drawing is COPYRIGHT

